


4 North Street East
Newcastle Upon Tyne
NE1 8ST

Campus: COACH LANE
Building: MAIN BUILDING BLOCK C
Project: GROUND FLOOR

Scale:	Date: NOV 2015
NTS	Drawn:
	Issued:

Job Reference No:

Drawing No:	Revision
-------------	----------

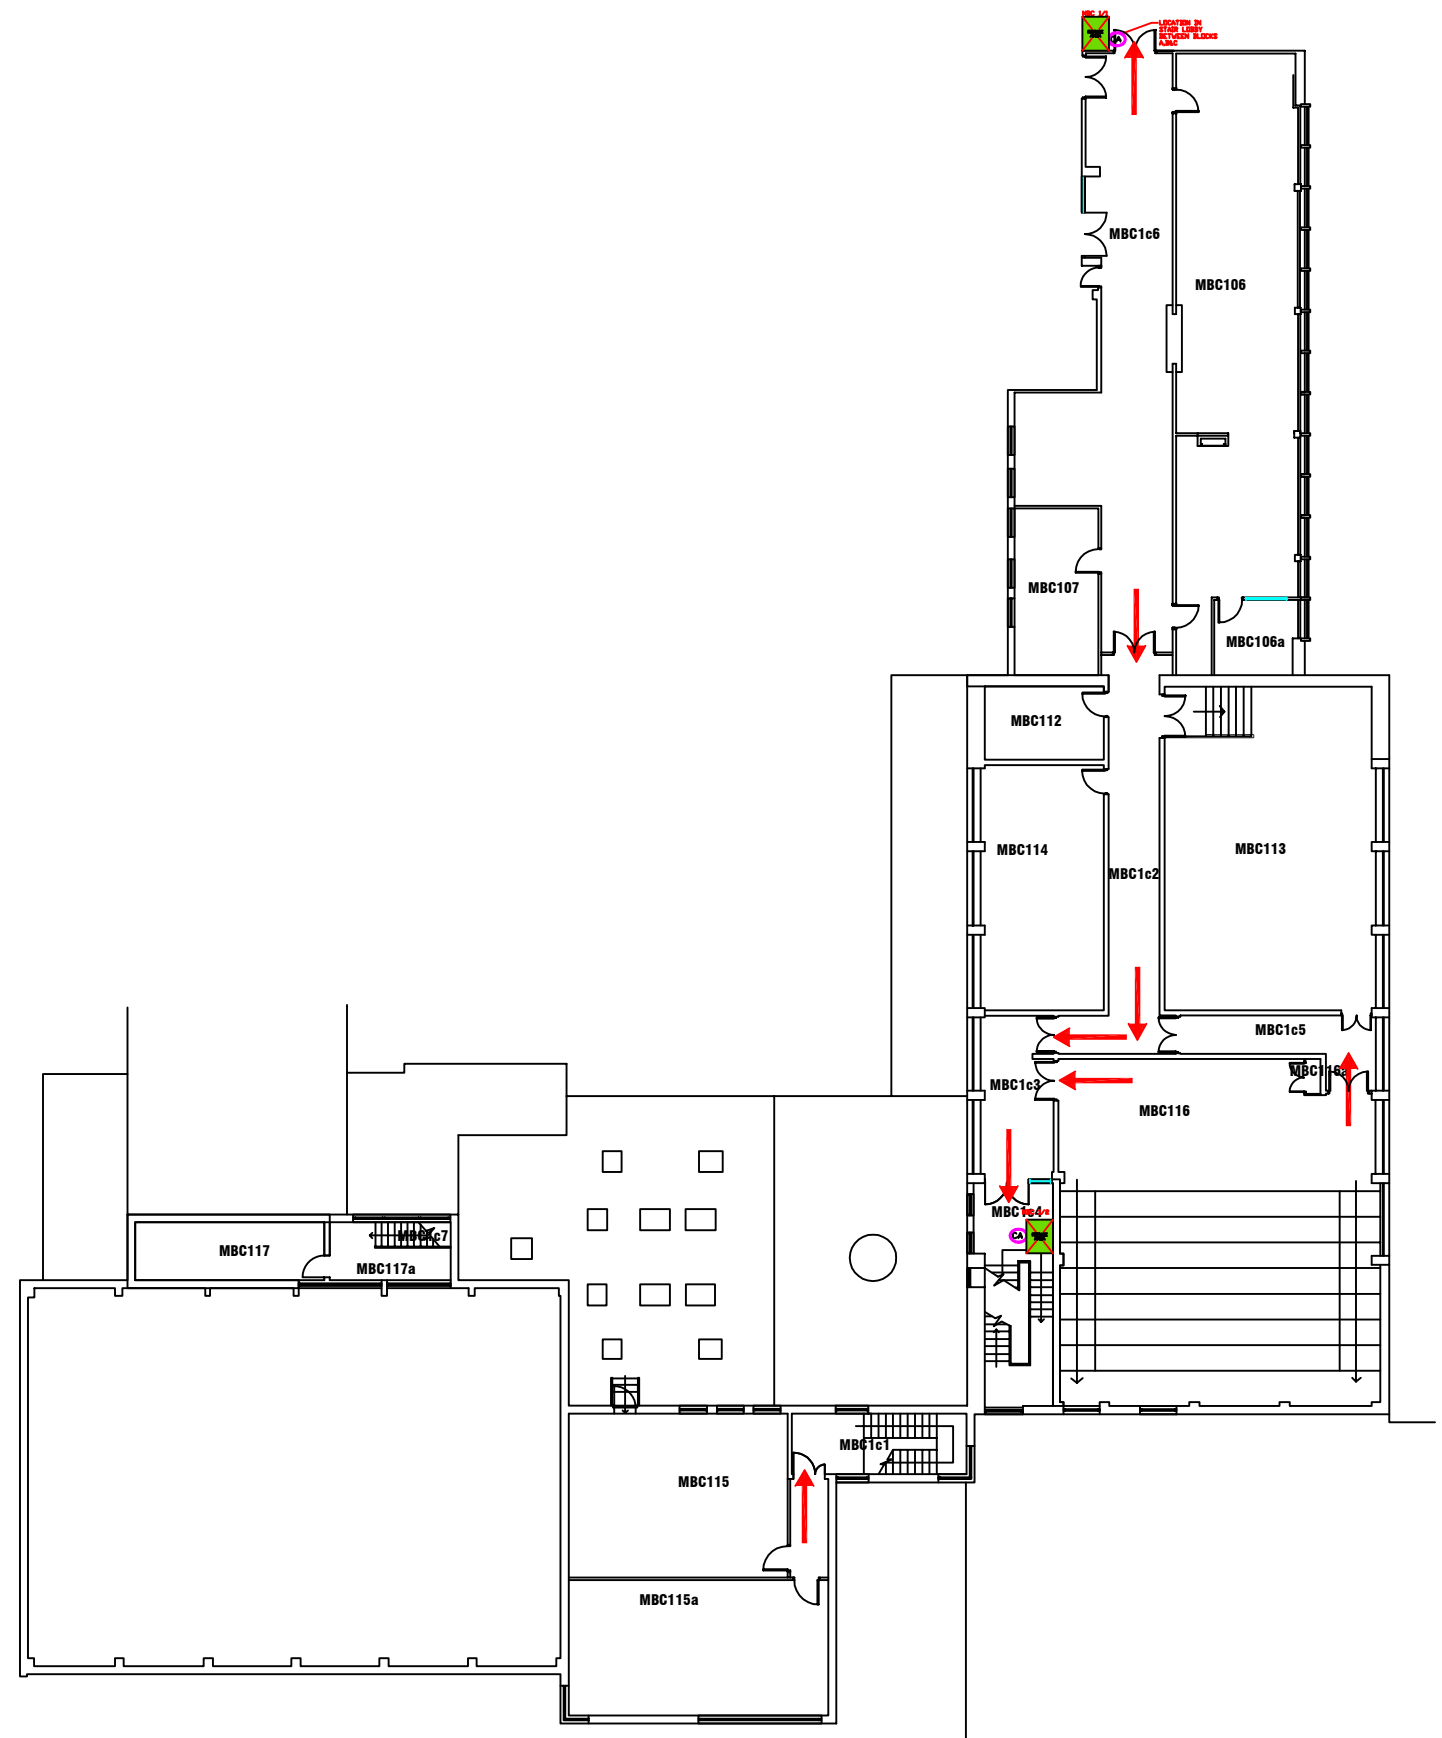


4 North Street East
 Newcastle Upon Tyne
 NE1 8ST

Campus: COACH LANE
 Building: MAIN BUILDING BLOCK C
 Project: FIRST FLOOR

Scale:	Date: APR 2015
NTS	Drawn:
	Issued:

Job Reference No:

Drawing No:	Revision
-------------	----------

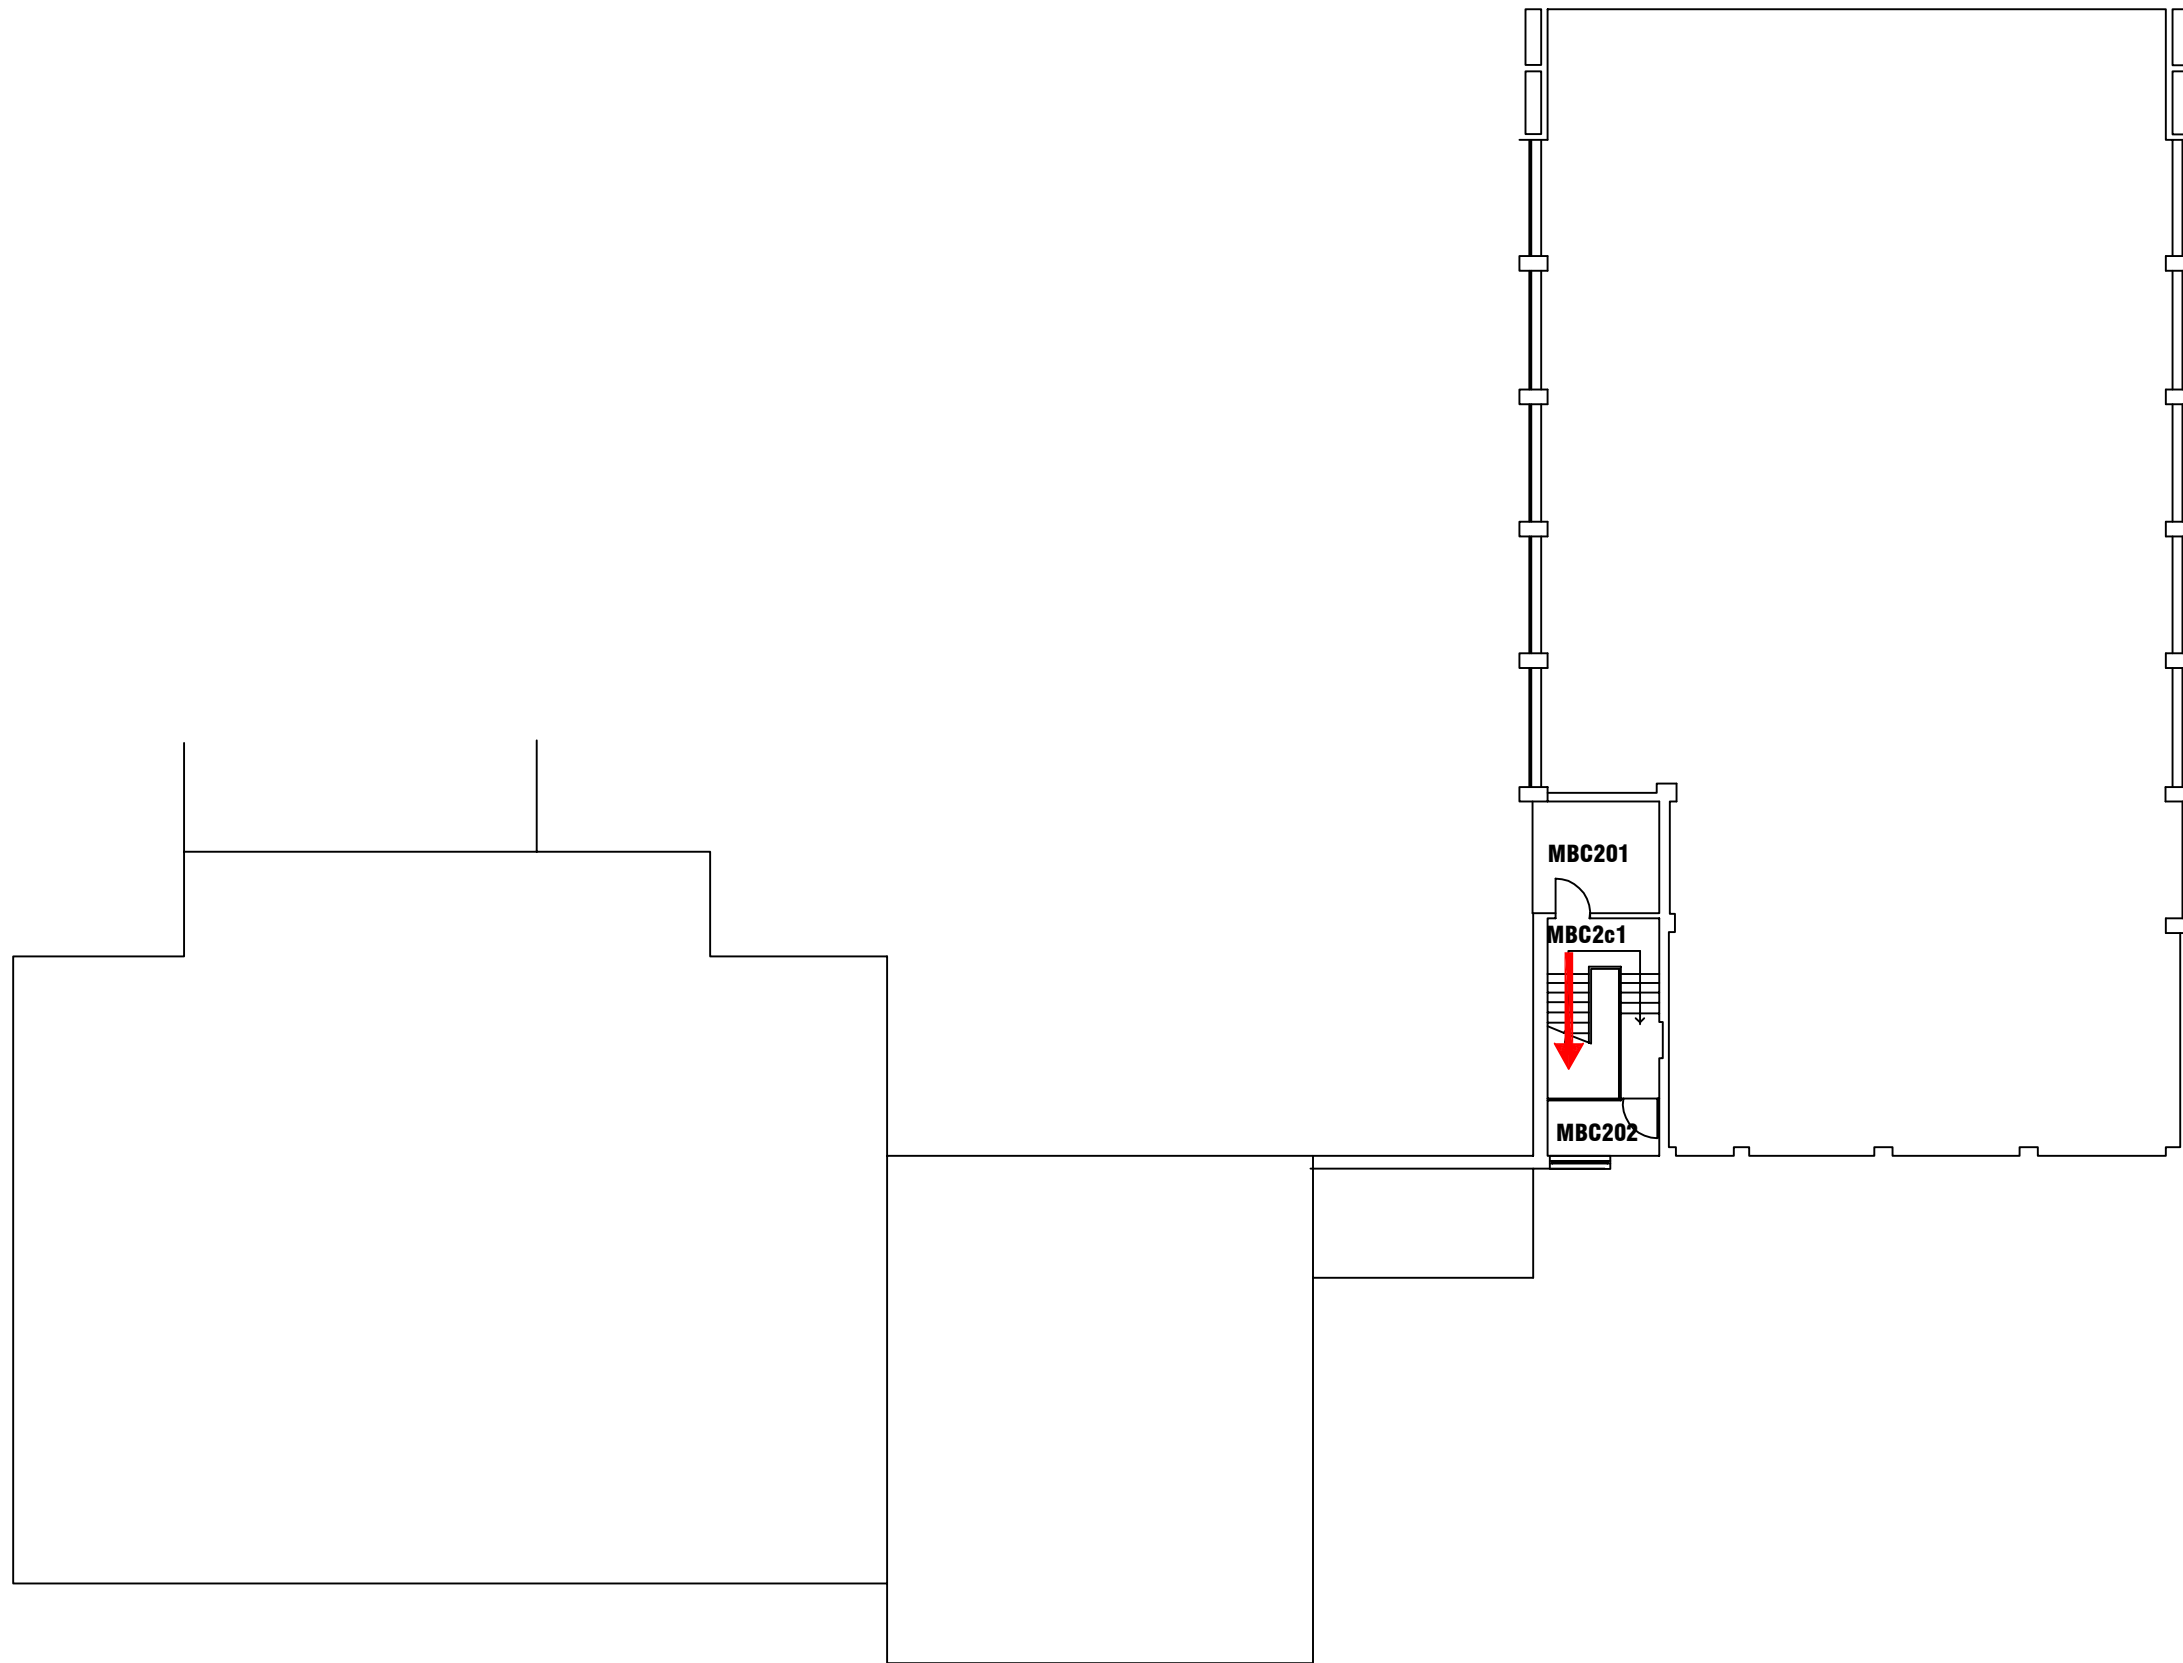

4 North Street East
Newcastle Upon Tyne
NE1 8ST

Campus: COACH LANE
Building: MAIN BUILDING BLOCK C
Project: SECOND FLOOR

Scale:	Date: APR 2015
NTS	Drawn:
	Issued:

Job Reference No:	
Drawing No:	Revision