


4 North Street East  
Newcastle Upon Tyne  
NE1 8ST

Campus: COACH LANE  
Building: MAIN BUILDING BLOCK G  
Project: GROUND FLOOR

Scale:	Date: APR 2015
NTS	Drawn:
	Issued:

Job Reference No:

Drawing No:	Revision
-------------	----------

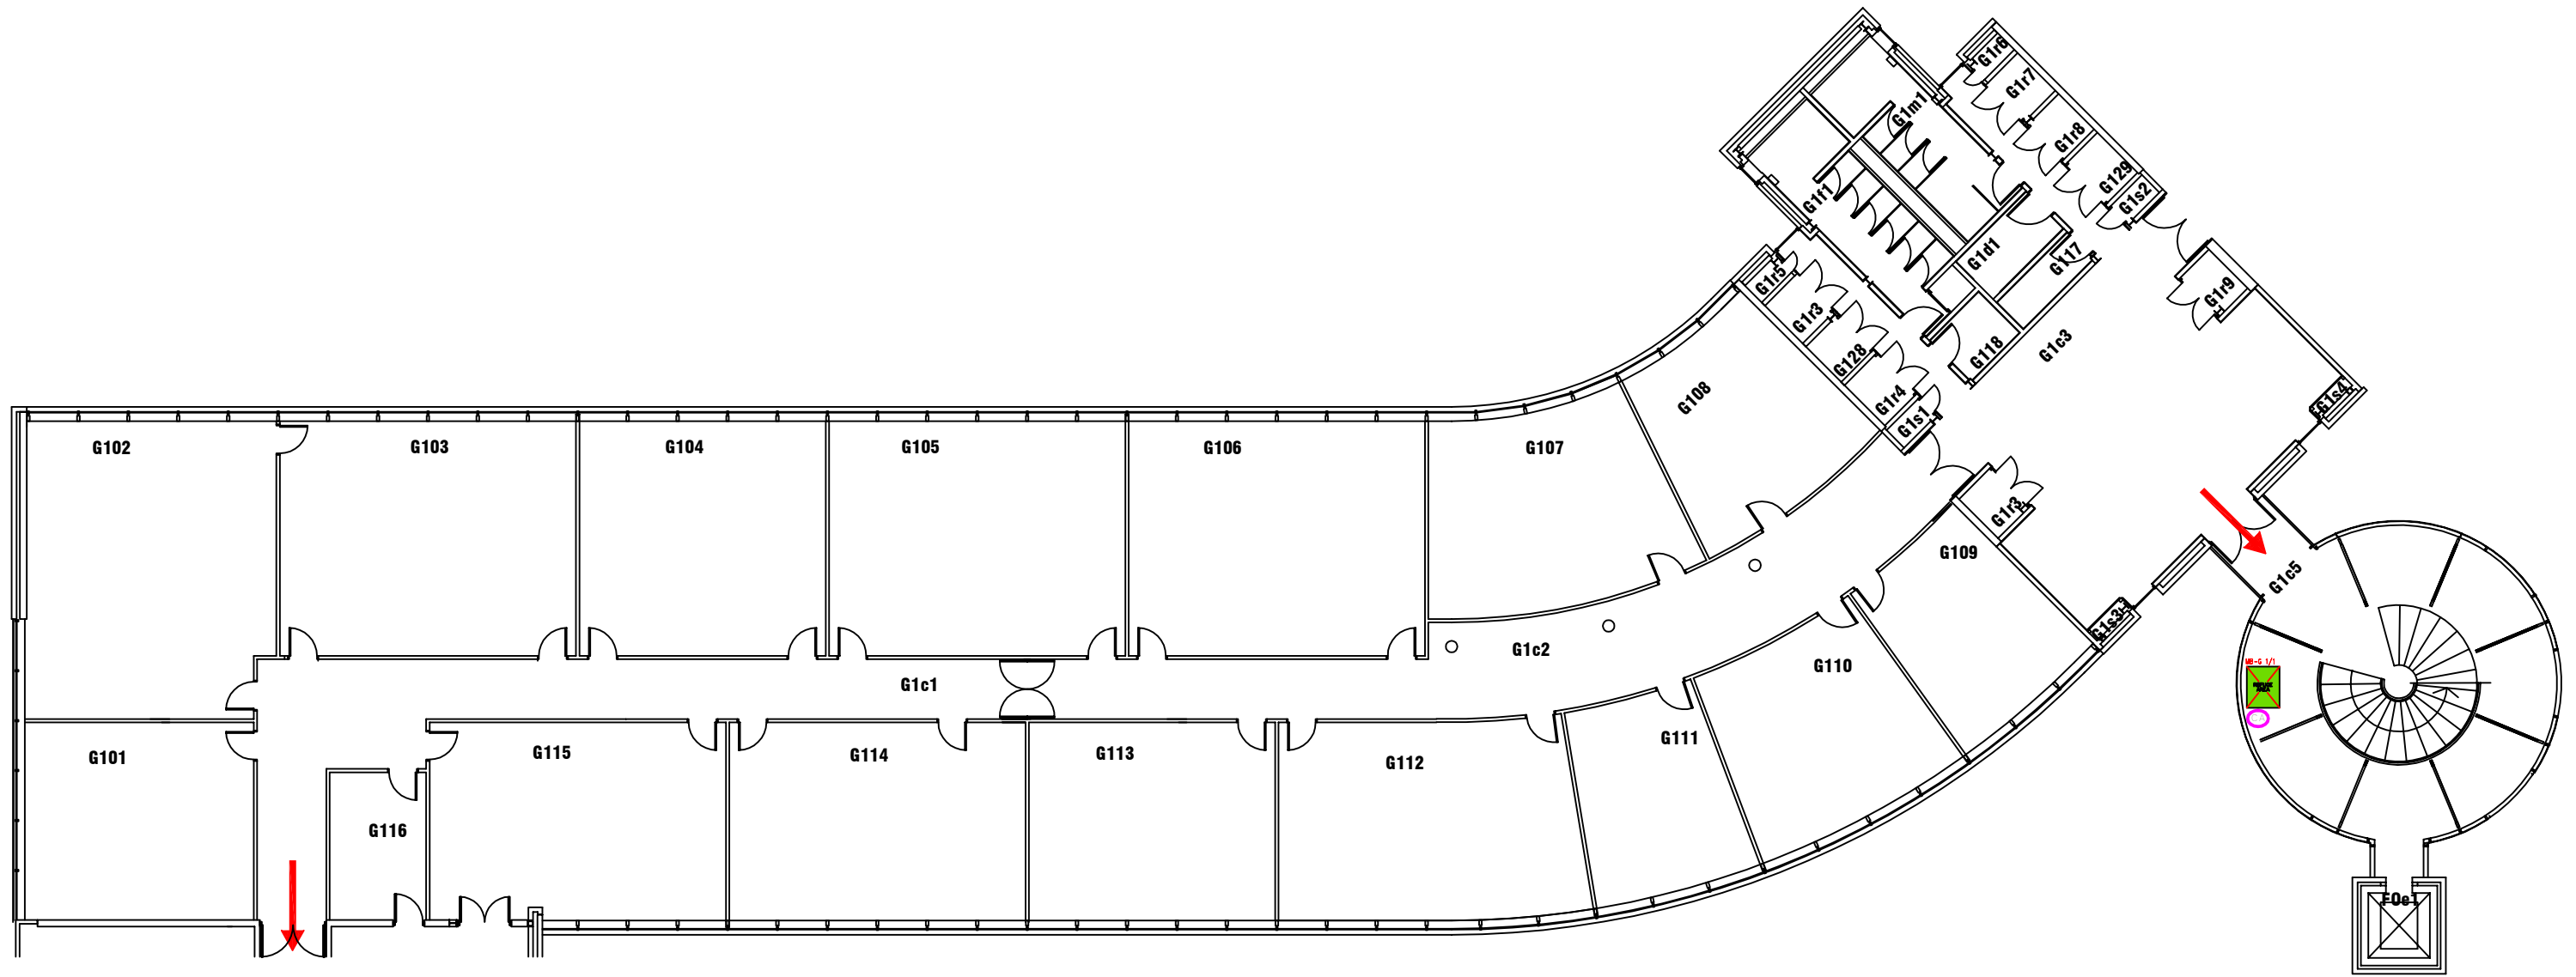


4 North Street East  
Newcastle Upon Tyne  
NE1 8ST





Campus: COACH LANE  
Building: MAIN BUILDING BLOCK G  
Project: FIRST FLOOR

Scale:	Date: APR 2015
NTS	Drawn:
	Issued:

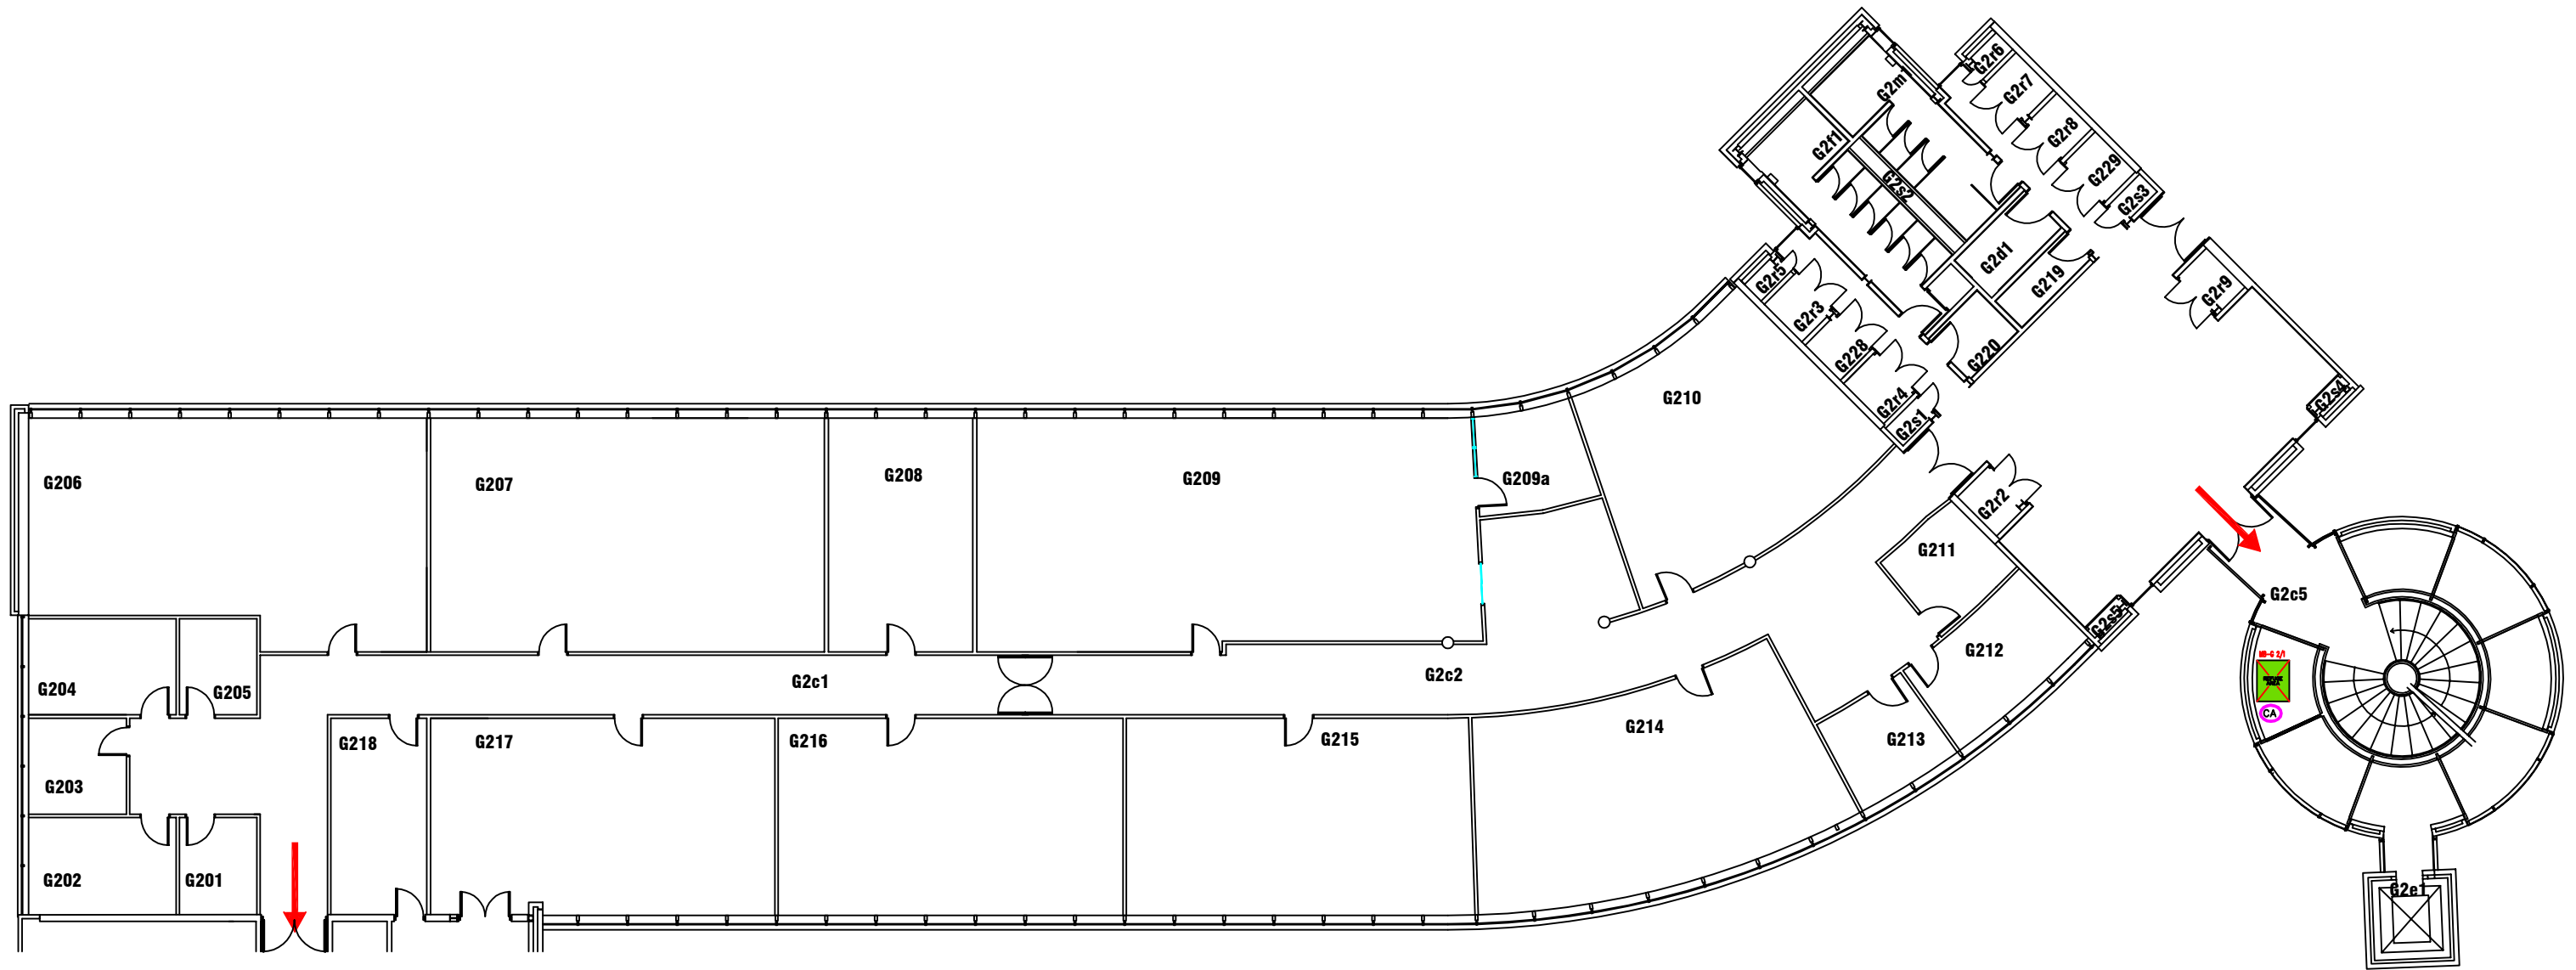Job Reference No:

Drawing No:	Revision
-------------	----------



- FIRE REFUGE**
-  REFUGE AREA
  -  REFUGE AREA WITH EVACUATION CHAIR
  -  EVACUATION CHAIR
  -  CALL ASSISTANCE POINT



4 North Street East  
Newcastle Upon Tyne  
NE1 8ST

Campus: COACH LANE  
Building: MAIN BUILDING BLOCK G  
Project: SECOND FLOOR

Scale:	Date: APR 2015
NTS	Drawn:
	Issued:

Job Reference No:

Drawing No:	Revision
-------------	----------