

CAMPUS SERVICES
 4 North Street East
 Newcastle Upon Tyne
 NE1 8ST

Campus: COACH LANE
 Building: ONE COACH LANE

Project: GROUND FLOOR
 AS EXISTING


Scale: NTS Date: MAY 2014


Drawn:

Issued:

Job Reference No:

Drawing No: Revision

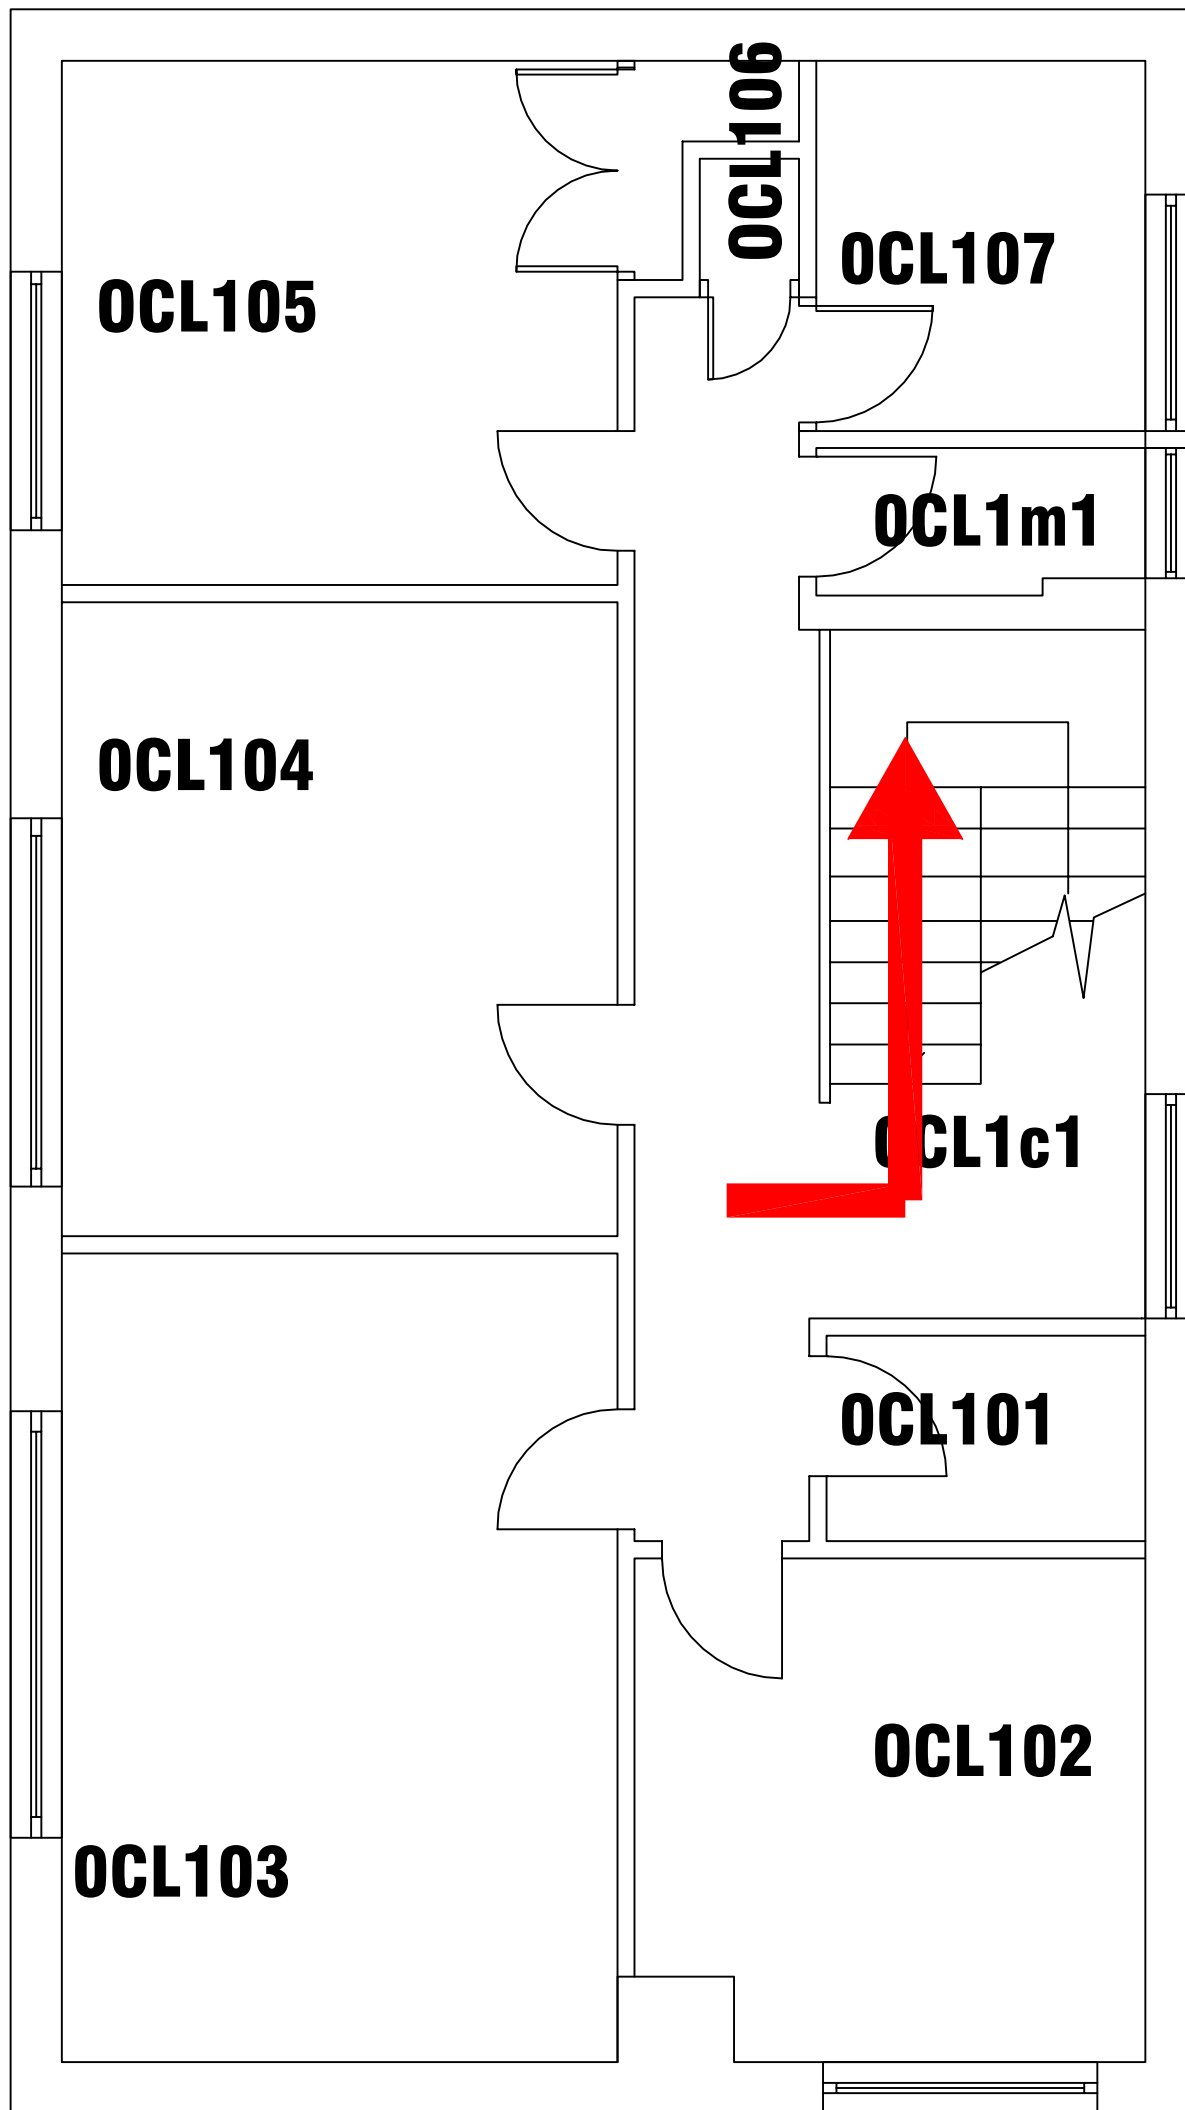

 <p>northumbria UNIVERSITY NEWCASTLE</p> <p>CAMPUS SERVICES 4 North Street East Newcastle Upon Tyne NE1 8ST</p>	Campus: COACH LANE Building: ONE COACH LANE	Scale: NTS	Date: MAY 2014
	Project: FIRST FLOOR AS EXISTING	Drawn:	
		Issued:	
		Job Reference No:	
		Drawing No:	Revision