

4 North Street East  
Newcastle Upon Tyne  
NE1 8ST



Campus: SATELLITE  
Building: TRINITY SQUARE  
Project: BLOCKS F & G  
LEVEL 5

Scale: Date: JULY 2015

NTS  
Drawn:  
Issued:

Job Reference No:

Drawing No: Revision

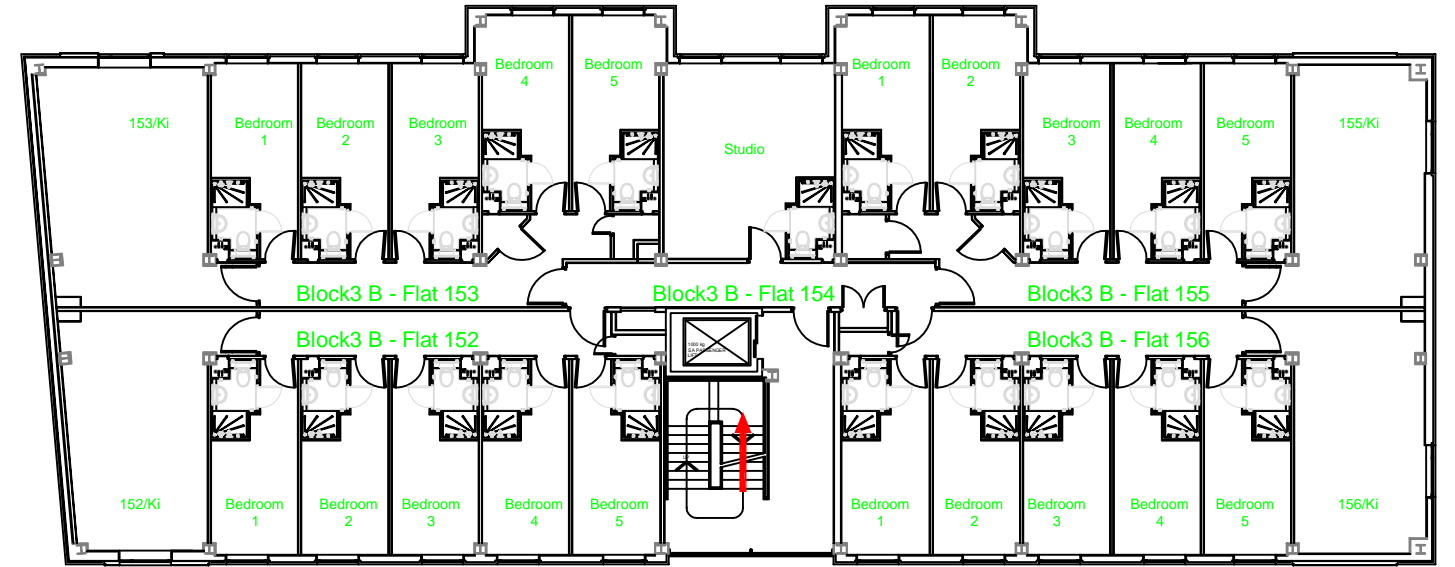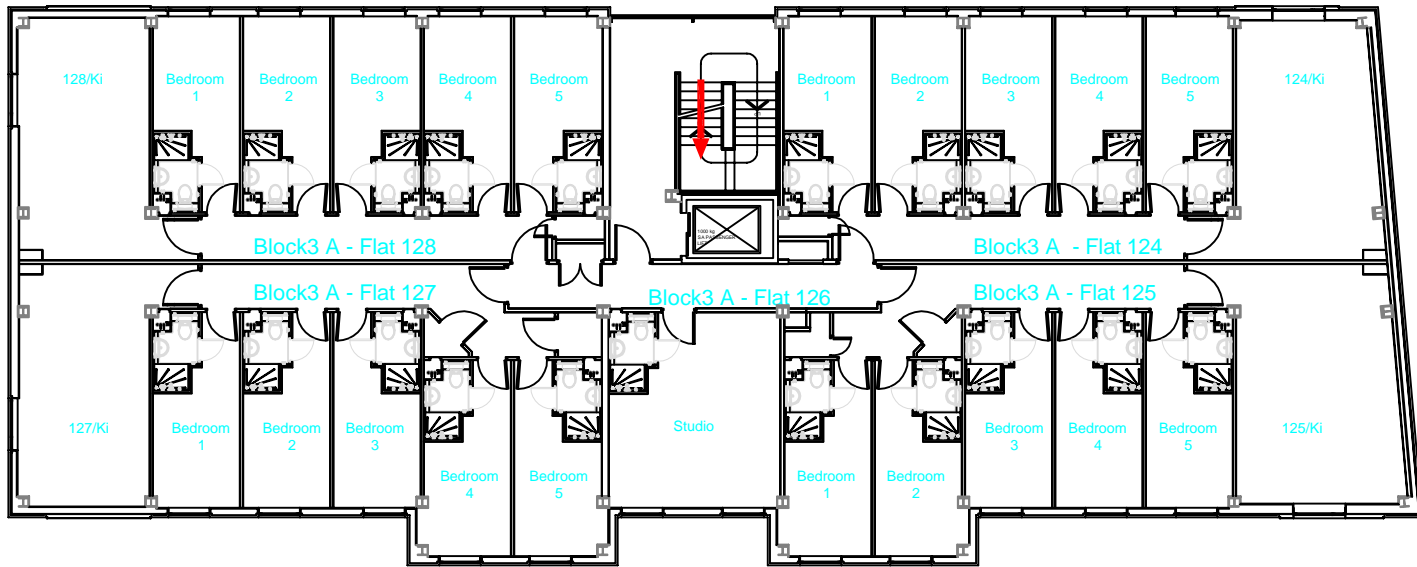

4 North Street East  
Newcastle Upon Tyne  
NE1 8ST

Campus: SATELLITE  
Building: TRINITY SQUARE  
Project: BLOCKS F & G  
LEVEL 6





Scale: Date: JULY 2015



NTS Drawn:

Issued:

Job Reference No:

Drawing No: Revision

- FIRE REFUGE**
-  REFUGE AREA
-  REFUGE AREA WITH EVACUATION CHAIR
-  EVACUATION CHAIR
-  CALL ASSISTANCE POINT

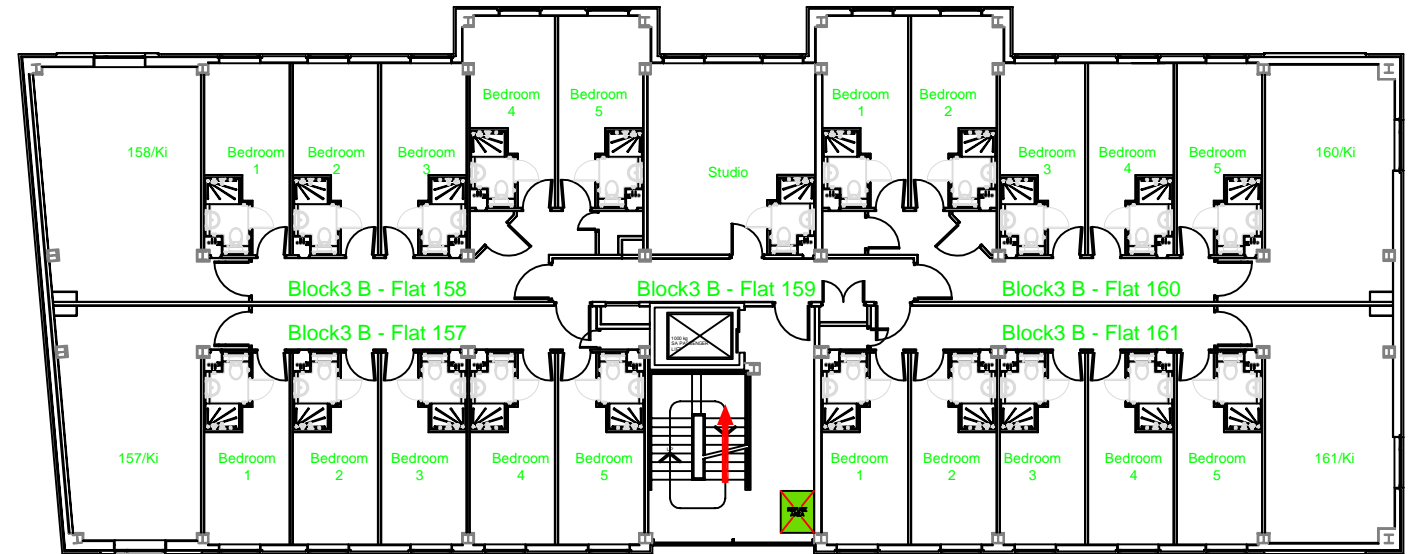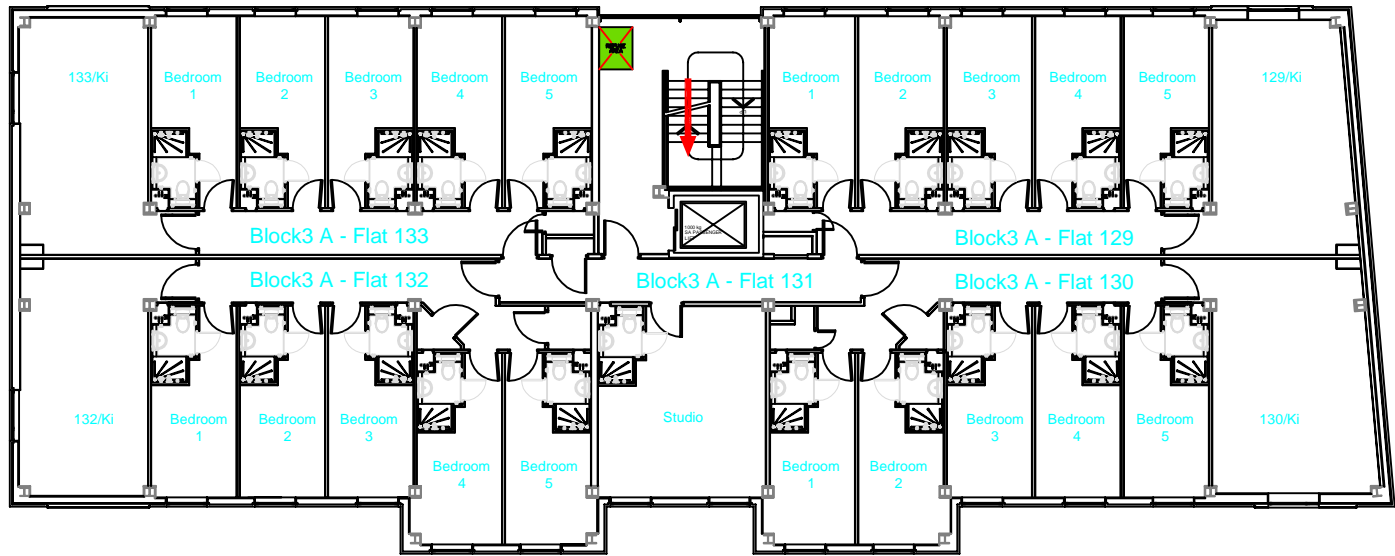

4 North Street East  
Newcastle Upon Tyne  
NE1 8ST

Campus: SATELLITE  
Building: TRINITY SQUARE

Project: BLOCKS F & G  
LEVEL 7

Scale: NTS Date: JULY 2015





Drawn:



Issued:

Job Reference No:

Drawing No:

Revision

- FIRE REFUGE
-  REFUGE AREA
-  REFUGE AREA WITH EVACUATION CHAIR
-  EVACUATION CHAIR
-  CALL ASSISTANCE POINT

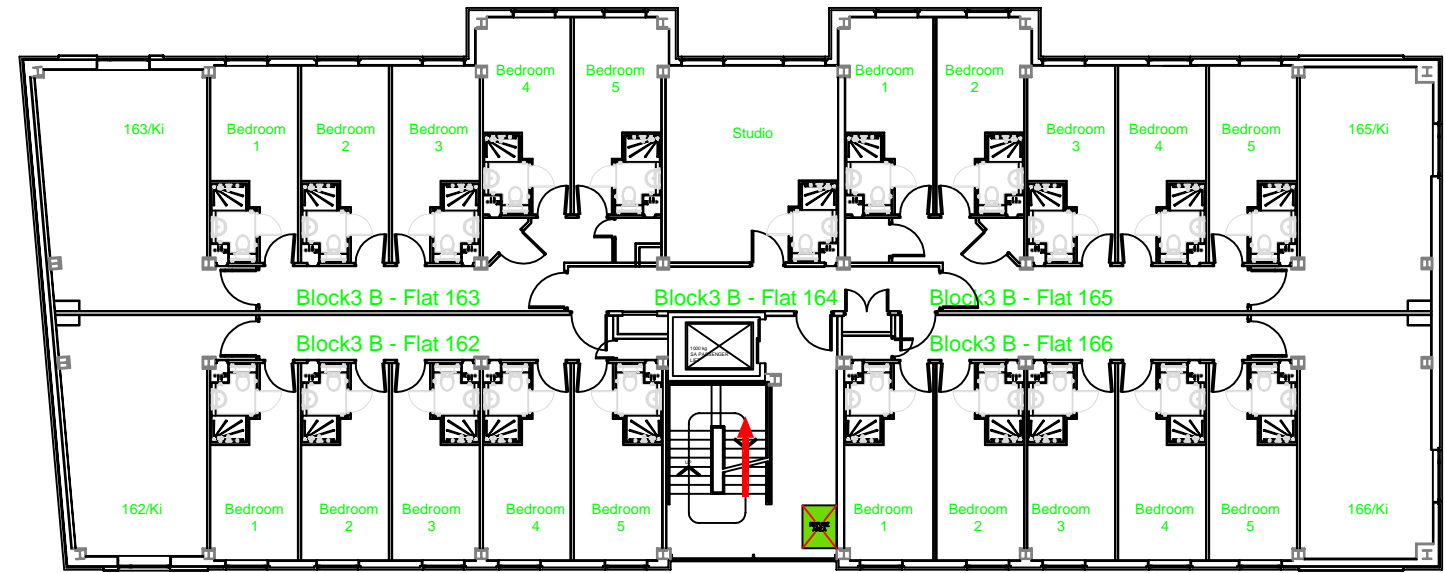
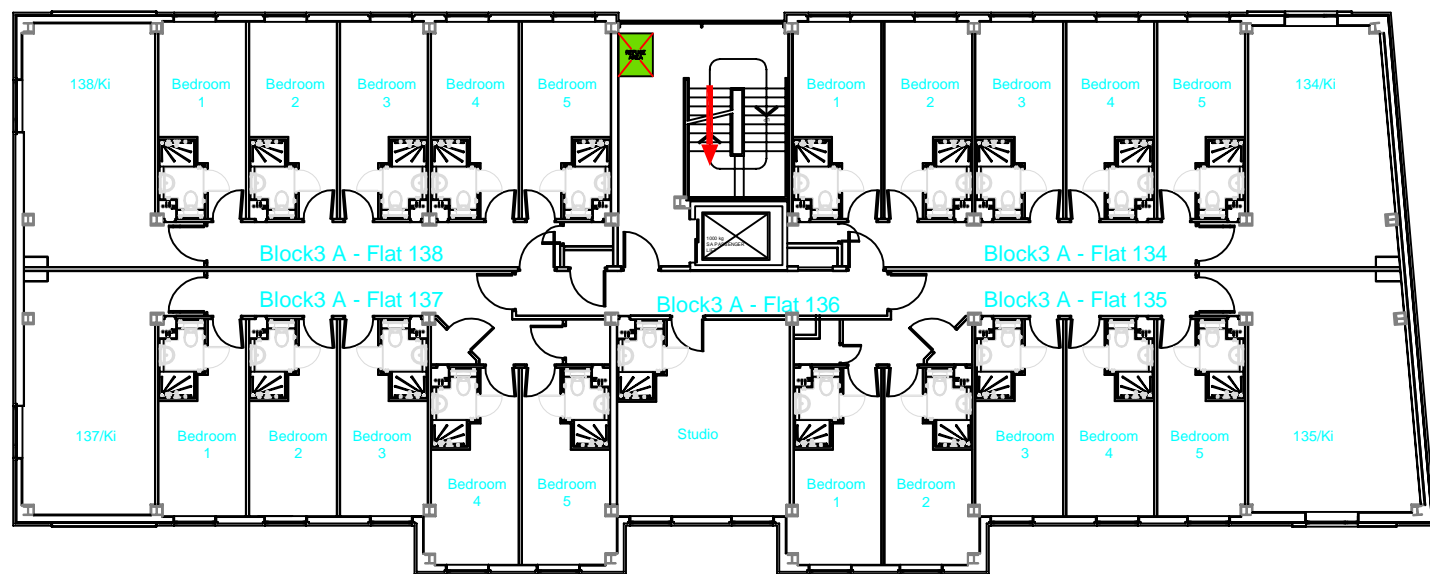


4 North Street East  
Newcastle Upon Tyne  
NE1 8ST

Campus: SATELLITE  
Building: TRINITY SQUARE  
Project: BLOCKS F & G  
LEVEL 8

|        |                 |
|--------|-----------------|
| Scale: | Date: JULY 2015 |
| NTS    | Drawn:          |
|        | Issued:         |

|                   |          |
|-------------------|----------|
| Job Reference No: |          |
| Drawing No:       | Revision |

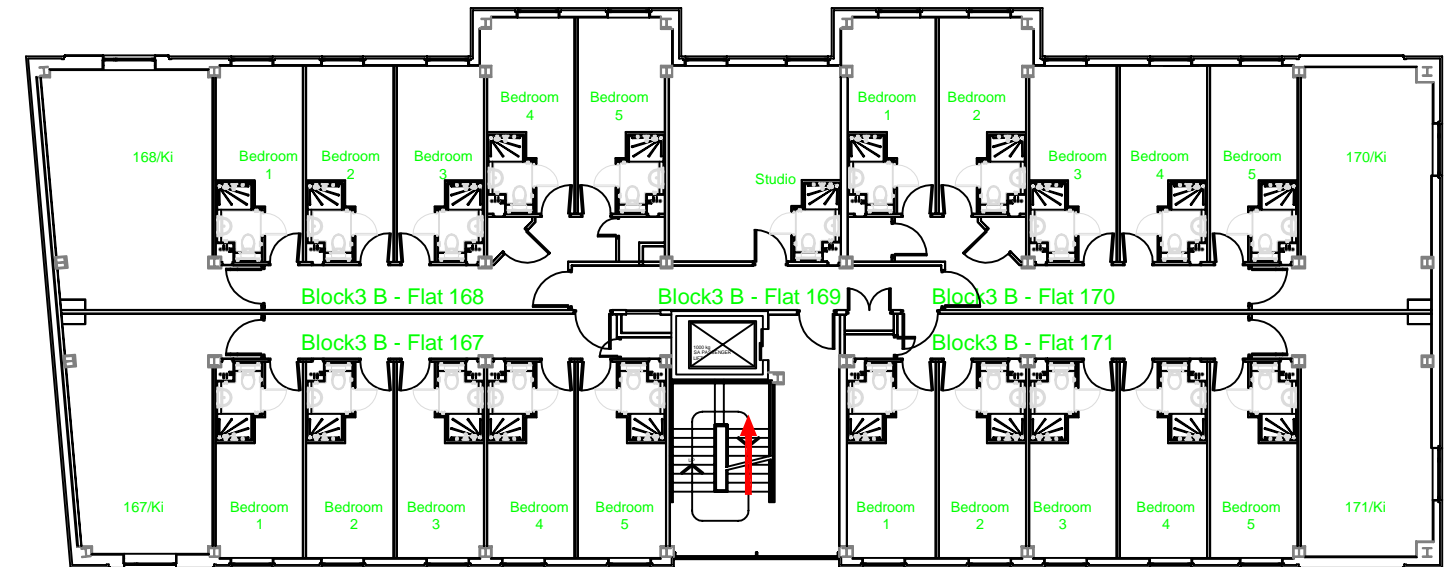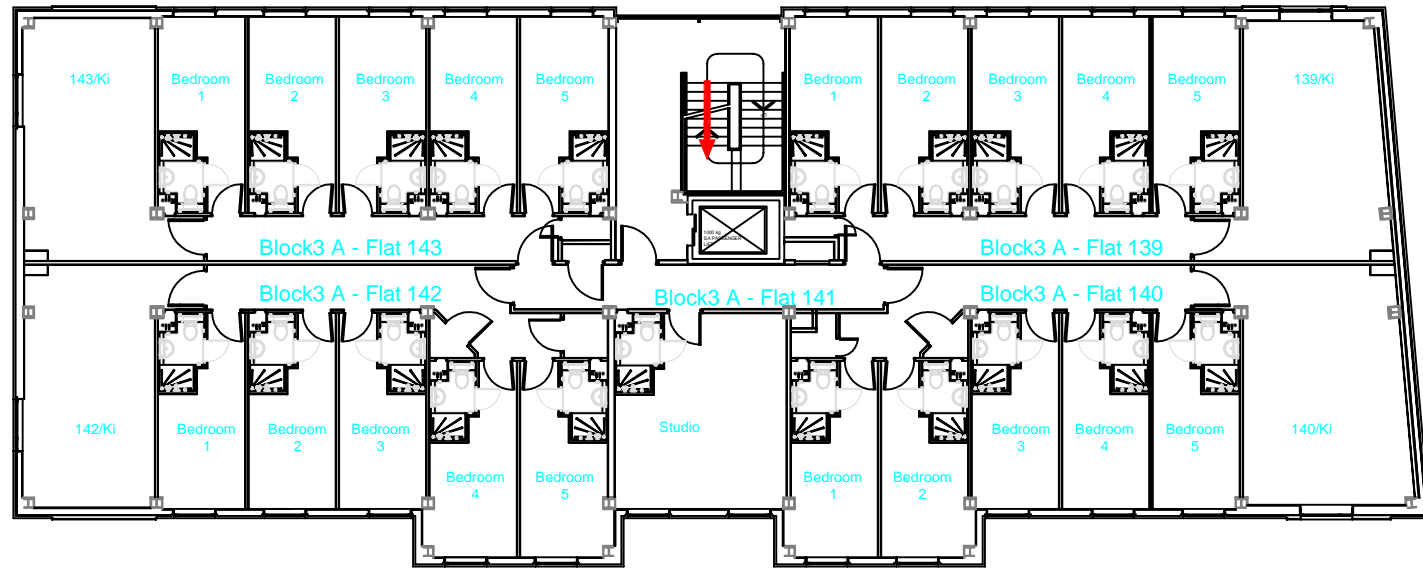

4 North Street East  
Newcastle Upon Tyne  
NE1 8ST

Campus: SATELLITE  
Building: TRINITY SQUARE  
Project: BLOCKS F & G  
LEVEL 9

Scale: Date: JULY 2015





NTS Drawn:



Issued:

Job Reference No:

Drawing No:

Revision

- FIRE REFUGE**
-  REFUGE AREA
-  REFUGE AREA WITH EVACUATION CHAIR
-  EVACUATION CHAIR
-  CALL ASSISTANCE POINT

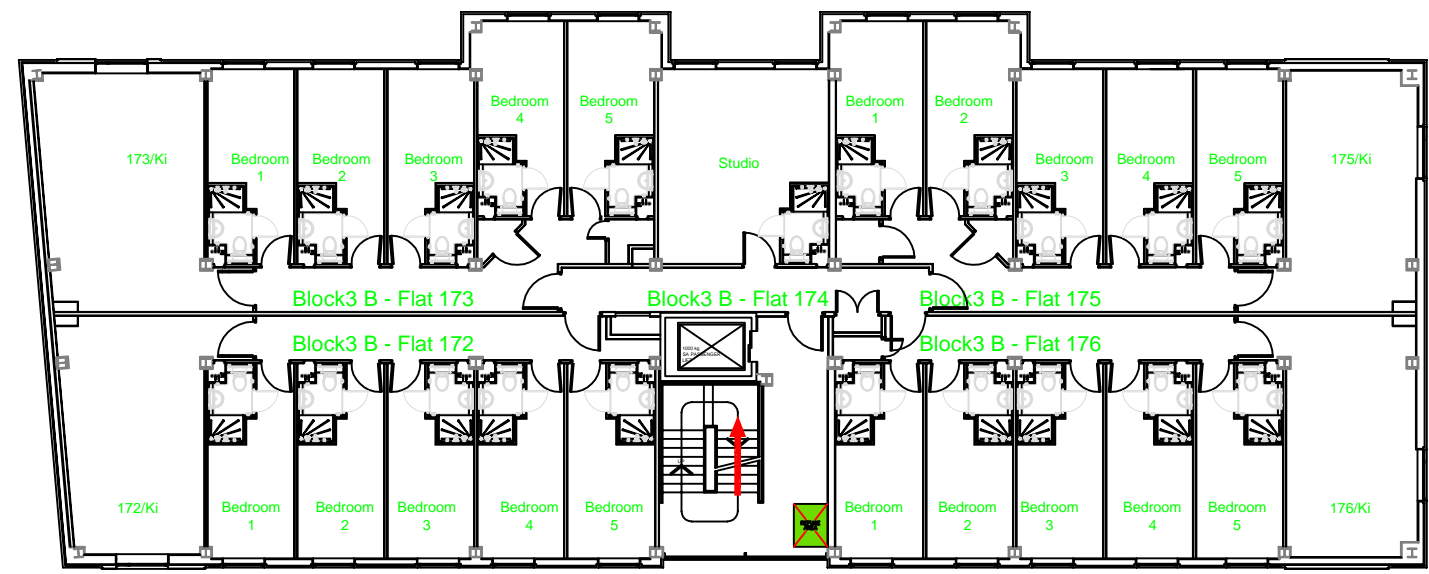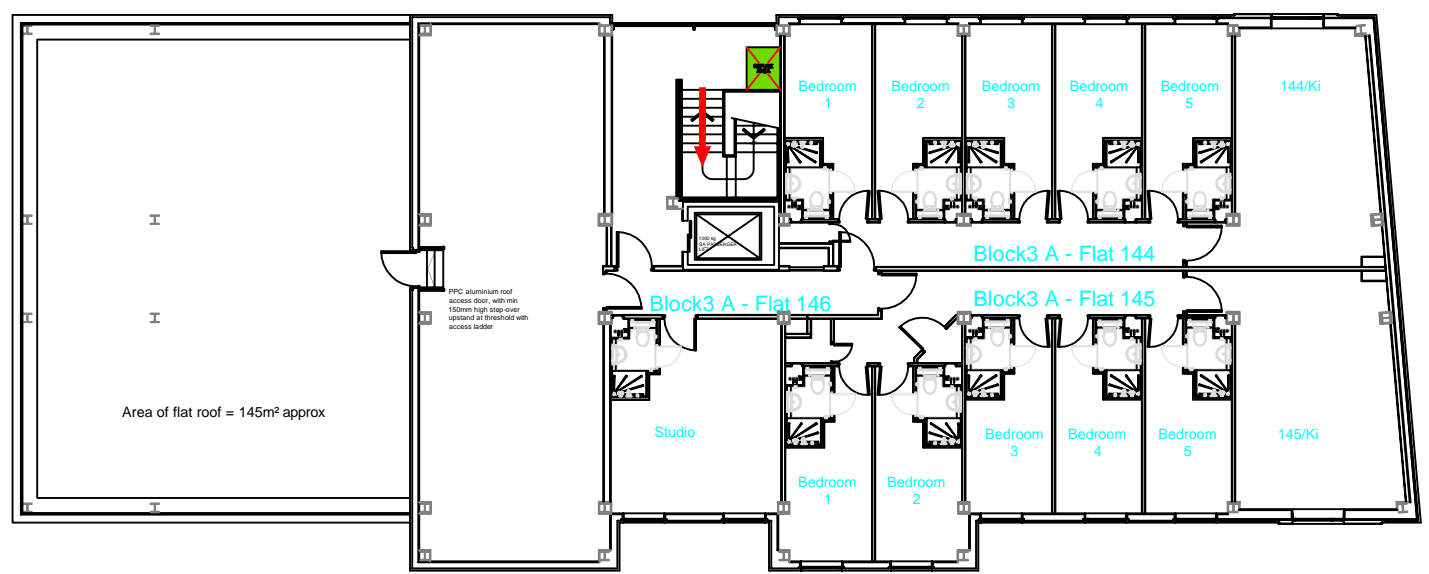

4 North Street East  
Newcastle Upon Tyne  
NE1 8ST

Campus: SATELLITE  
Building: TRINITY SQUARE  
Project: BLOCKS F & G  
LEVEL 10

|        |                 |
|--------|-----------------|
| Scale: | Date: JULY 2015 |
| NTS    | Drawn:          |
|        | Issued:         |

Job Reference No:

|             |          |
|-------------|----------|
| Drawing No: | Revision |
|-------------|----------|

FIRE REFUGE



REFUGE AREA




REFUGE AREA WITH EVACUATION CHAIR



EVACUATION CHAIR



CALL ASSISTANCE POINT

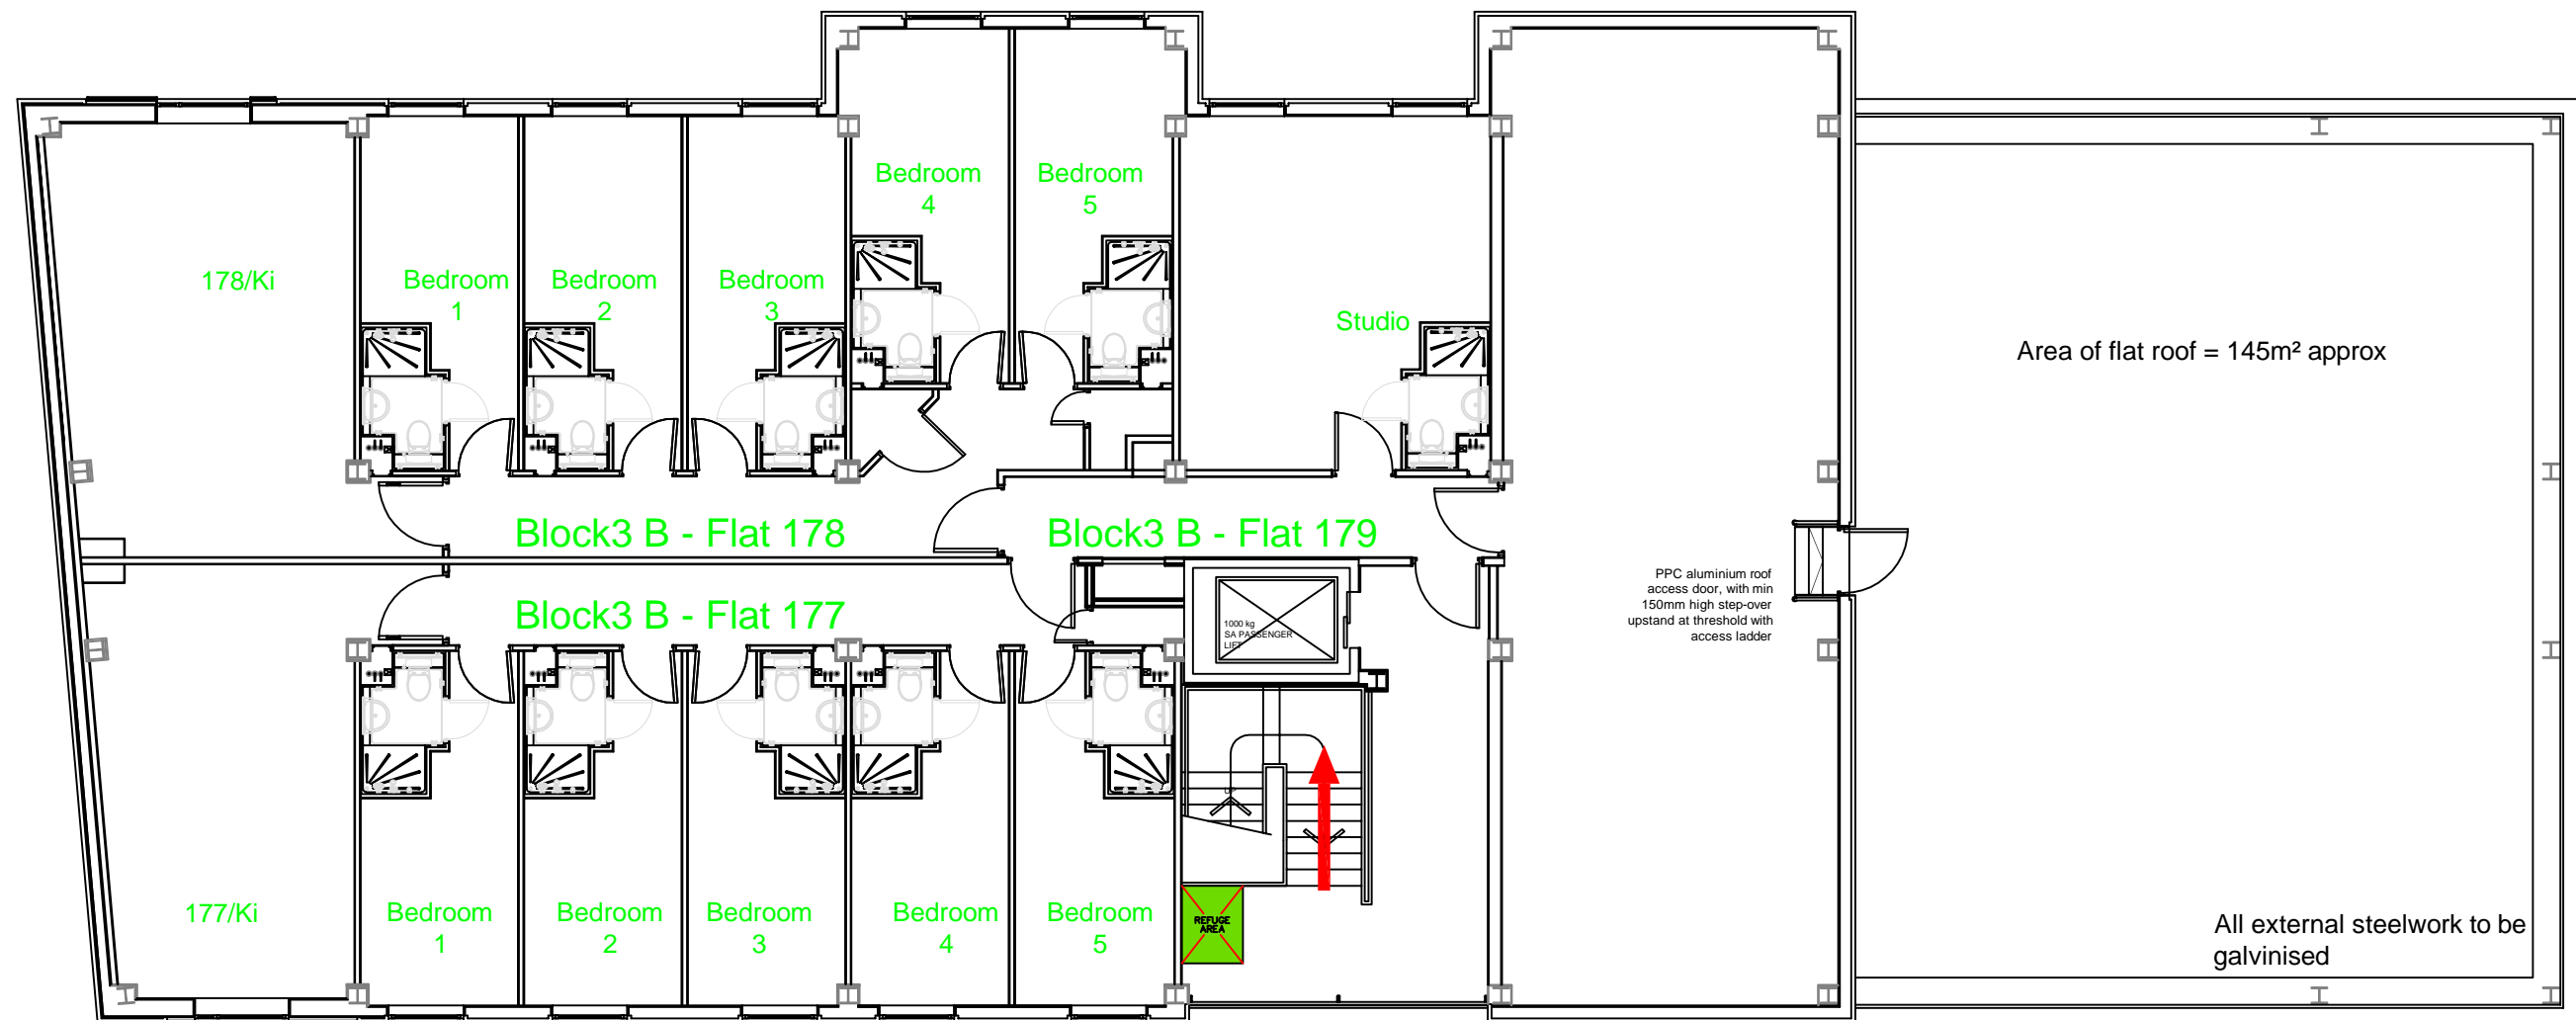

4 North Street East  
Newcastle Upon Tyne  
NE1 8ST

Campus: SATELLITE  
Building: TRINITY SQUARE

Project: BLOCK G  
LEVEL 11

Scale: NTS Date: JULY 2015

Drawn:

Issued:

Job Reference No:

Drawing No:

Revision