





4 North Street East
 Newcastle Upon Tyne
 NE1 8ST



Campus: SATELLITE
 Building: TRINITY SQUARE
 Project: BLOCKS H & I
 LEVEL 5

Scale:	Date: JULY 2015
NTS	Drawn:
	Issued:

Job Reference No:

Drawing No:	Revision
-------------	----------

-  FIRE REFUGE
-  REFUGE AREA WITH EVACUATION CHAIR
-  EVACUATION CHAIR
-  CALL ASSISTANCE POINT

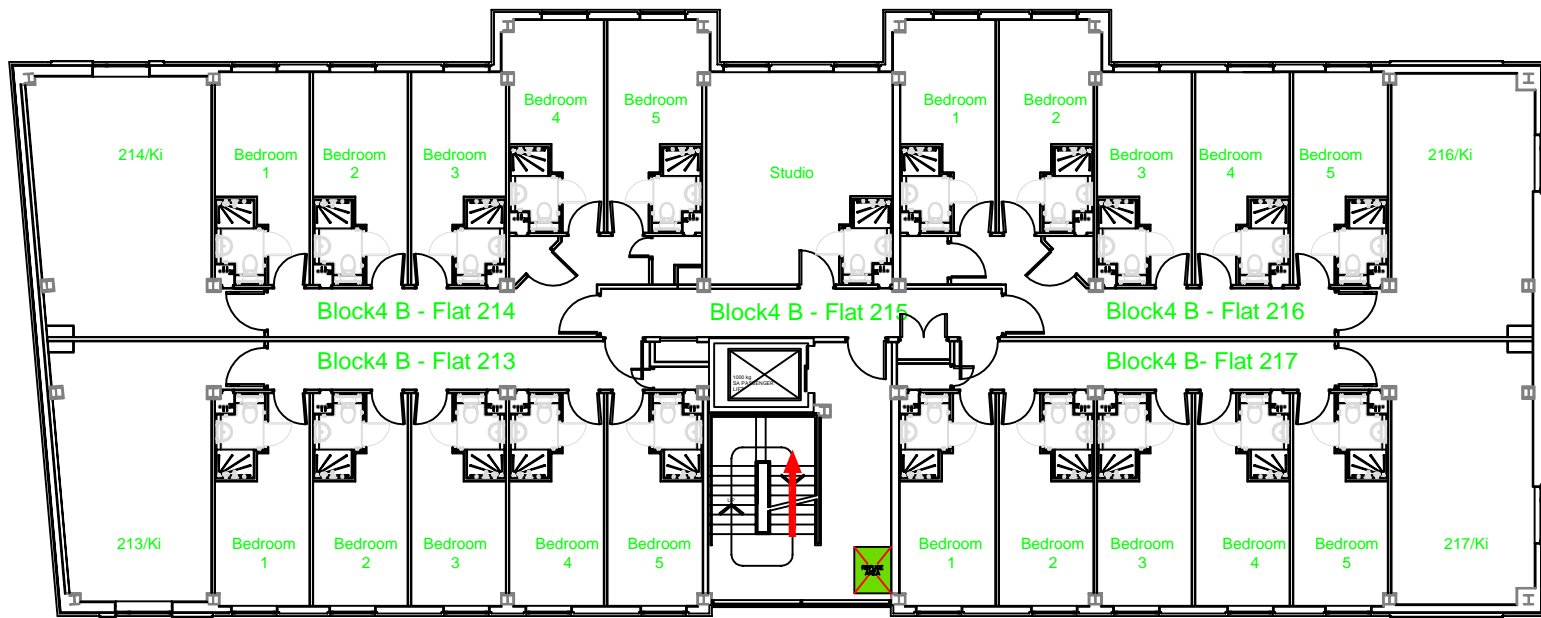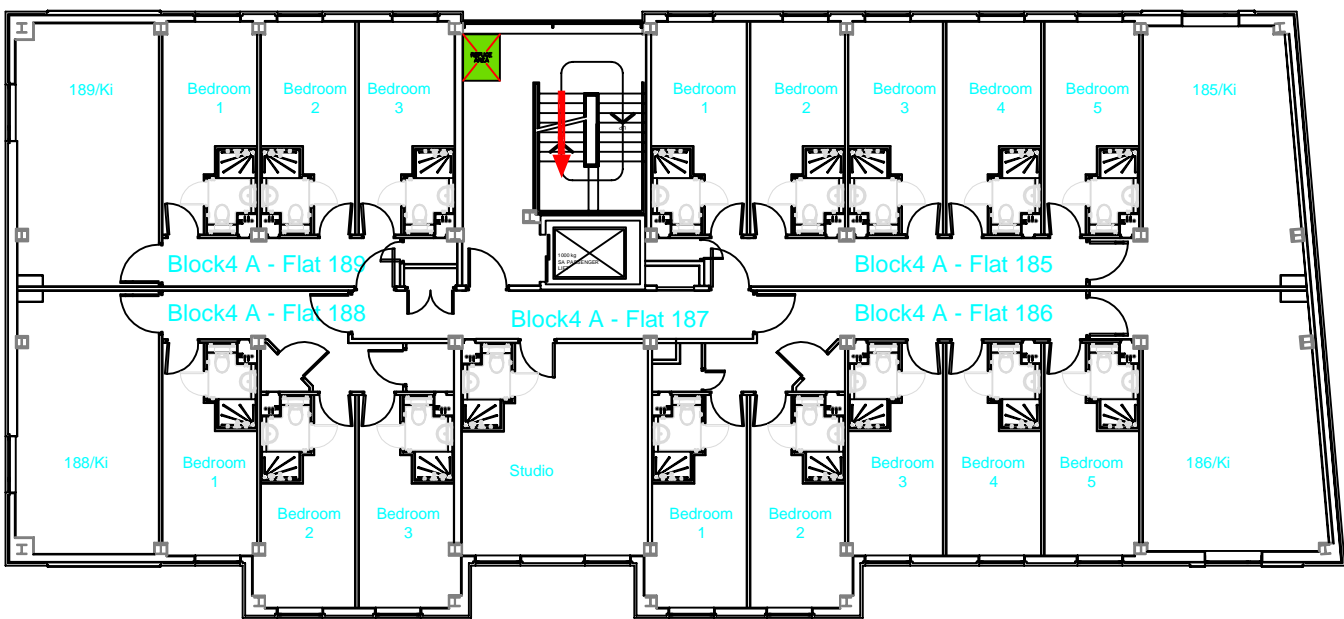





4 North Street East
Newcastle Upon Tyne
NE1 8ST



Campus: SATELLITE
Building: TRINITY SQUARE
Project: BLOCKS H & I
LEVEL 6

Scale:	Date: JULY 2015
NTS	Drawn:
	Issued:

Job Reference No:

Drawing No:	Revision
-------------	----------

- FIRE REFUGE**
-  REFUGE AREA
 -  REFUGE AREA WITH EVACUATION CHAIR
 -  EVACUATION CHAIR
 -  CALL ASSISTANCE POINT

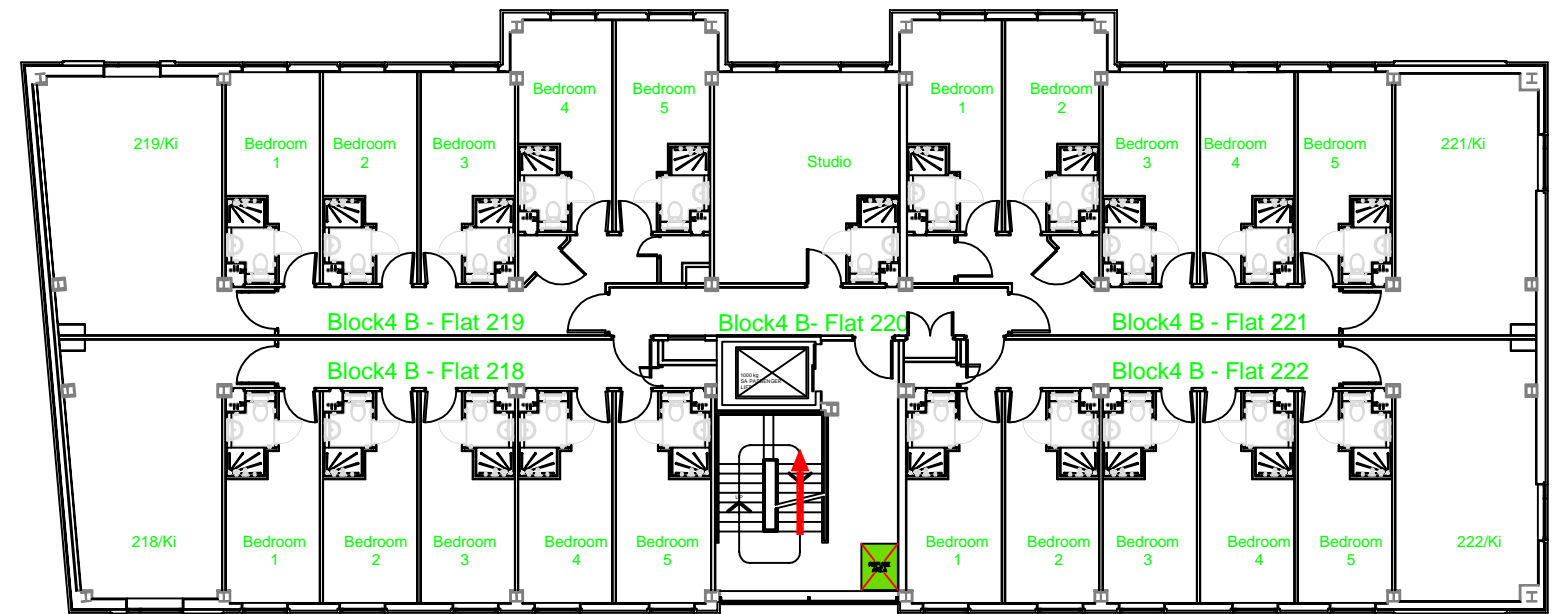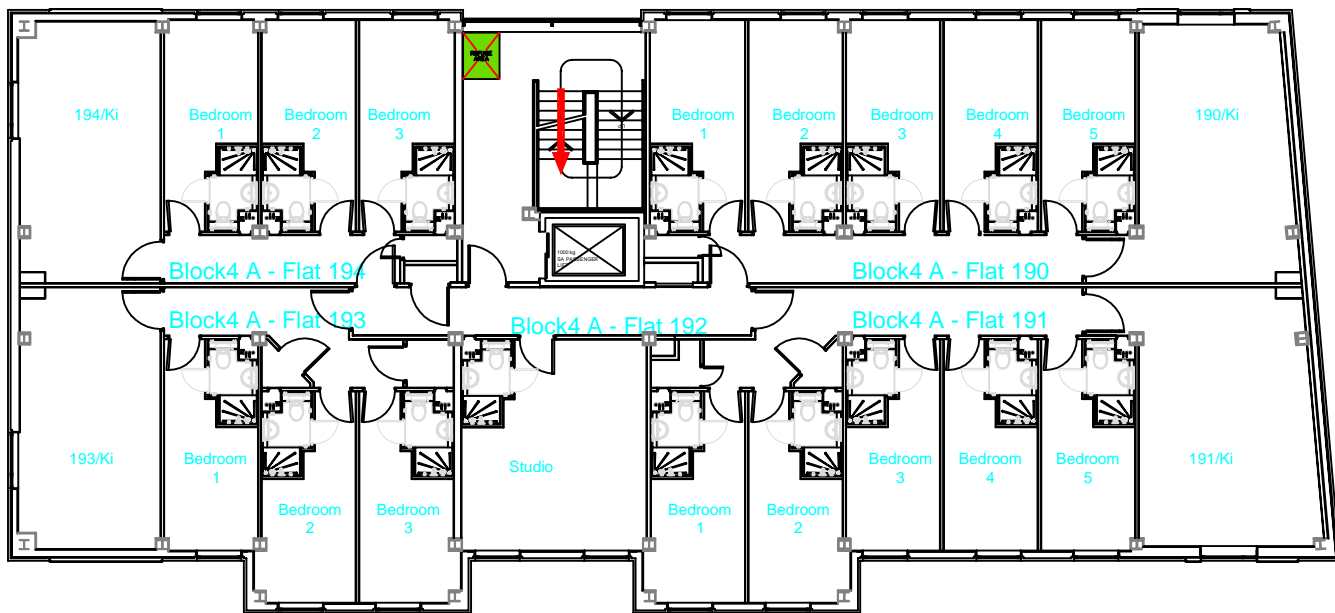







4 North Street East
Newcastle Upon Tyne
NE1 8ST

Campus: SATELLITE
Building: TRINITY SQUARE
Project: BLOCKS H & I
LEVEL 7

Scale:	Date: JULY 2015
NTS	Drawn:
	Issued:

Job Reference No:	
Drawing No:	Revision

- FIRE REFUGE**
-  REFUGE AREA
 -  REFUGE AREA WITH EVACUATION CHAIR
 -  EVACUATION CHAIR
 -  CALL ASSISTANCE POINT

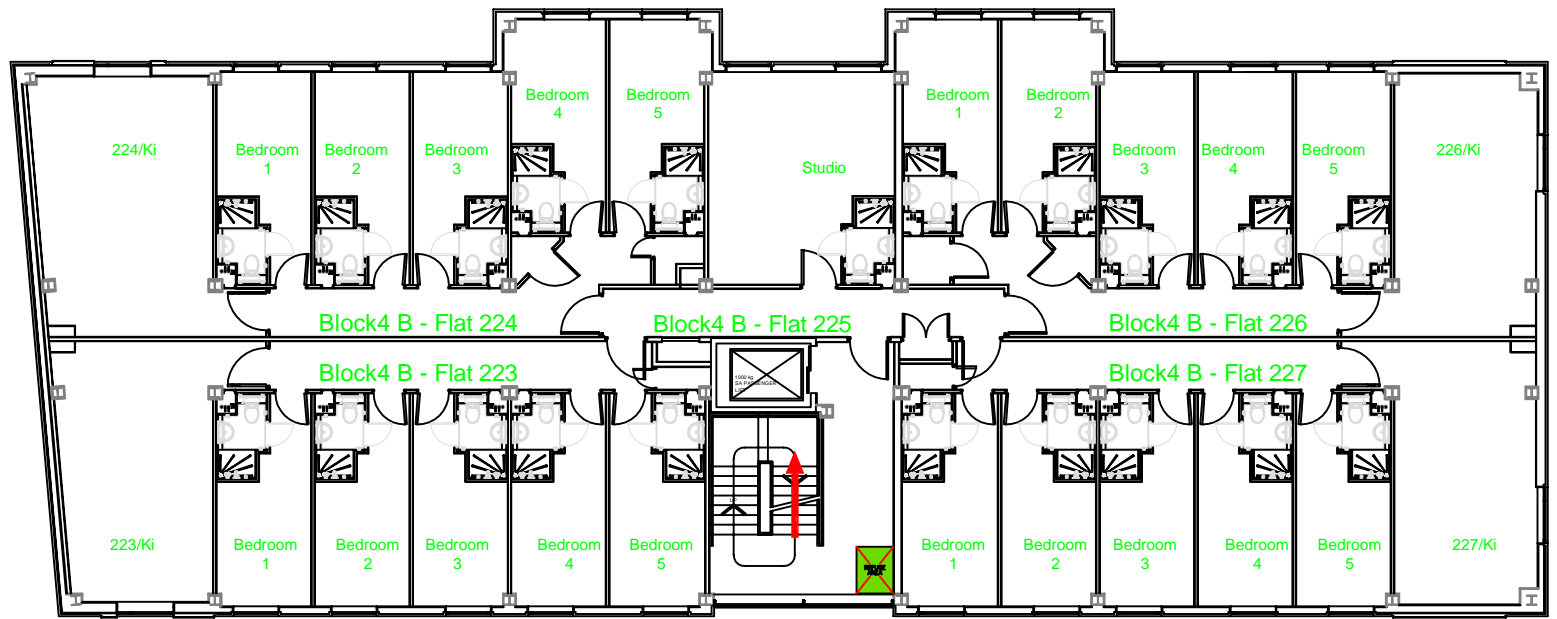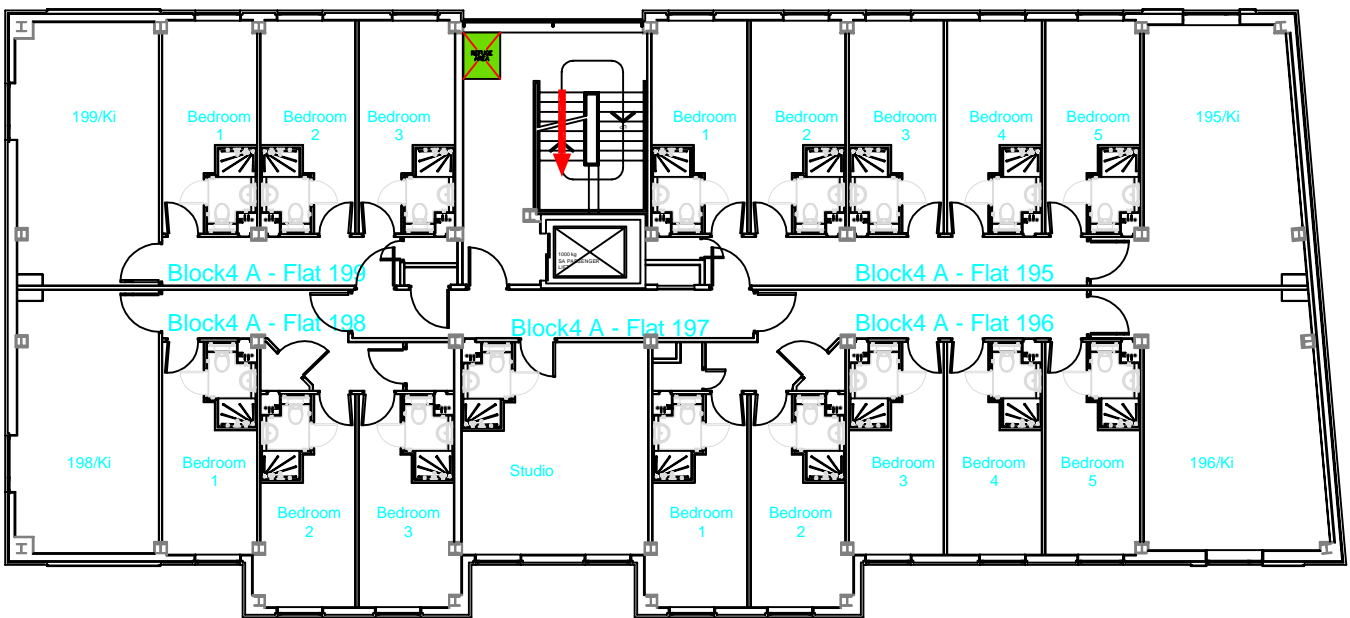

4 North Street East
Newcastle Upon Tyne
NE1 8ST





Campus: SATELLITE
Building: TRINITY SQUARE



Project: BLOCKS H & I
LEVEL 8

Scale:	Date: JULY 2015
NTS	Drawn:
	Issued:

Job Reference No:

Drawing No:	Revision
-------------	----------

- FIRE REFUGE**
-  REFUGE AREA
 -  REFUGE AREA WITH EVACUATION CHAIR
 -  EVACUATION CHAIR
 -  CALL ASSISTANCE POINT

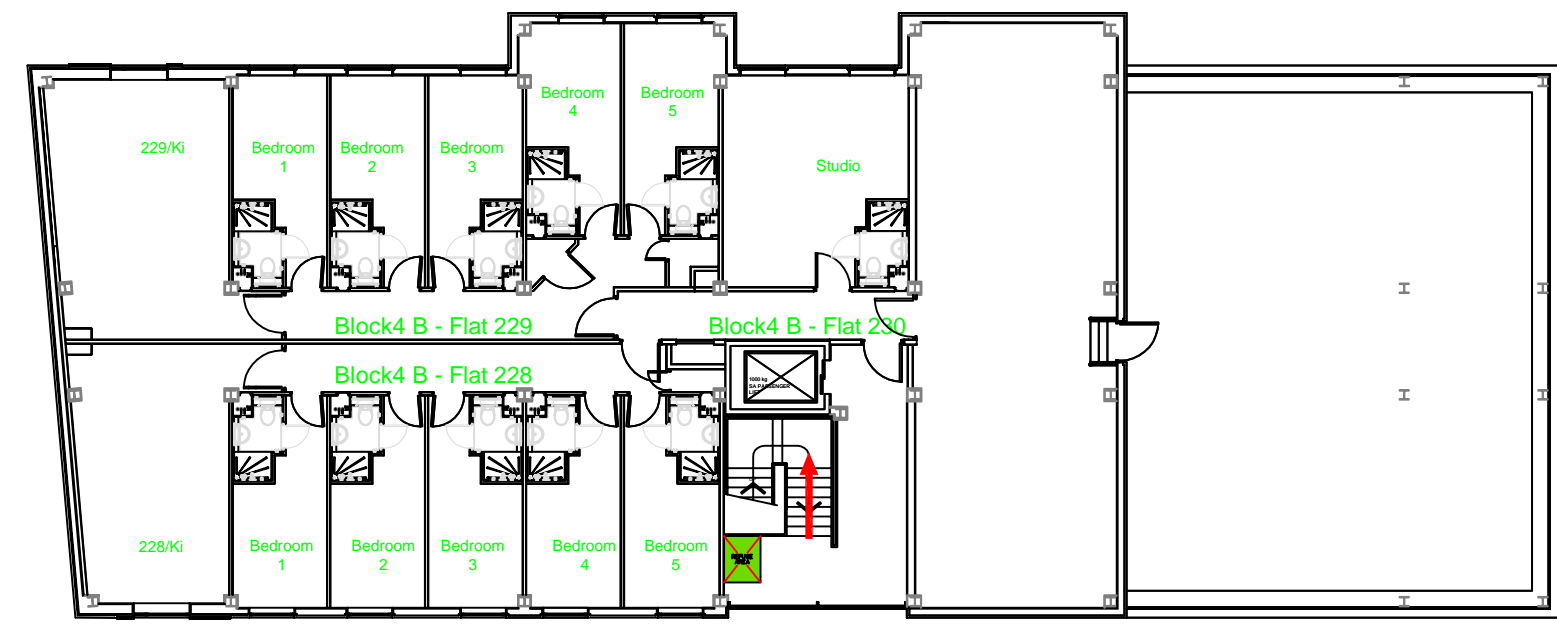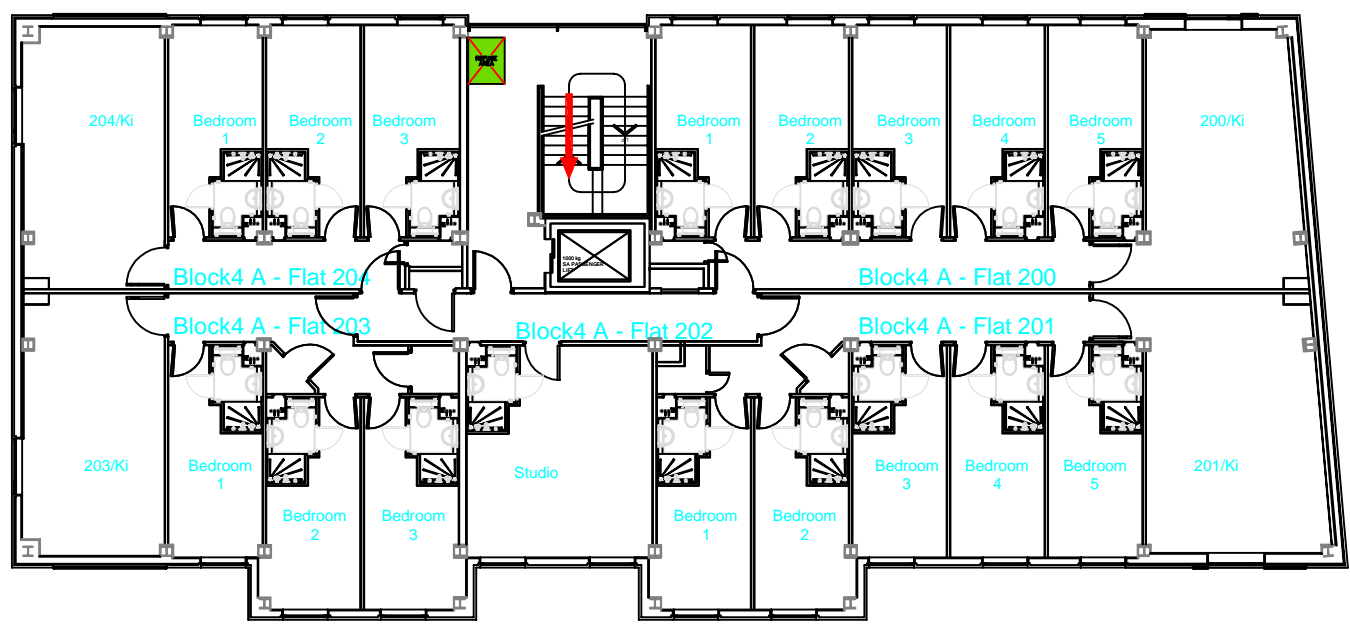

4 North Street East
 Newcastle Upon Tyne
 NE1 8ST

Campus: SATELLITE
 Building: TRINITY SQUARE
 Project: BLOCKS H & I
 LEVEL 9

Scale:	Date: JULY 2015
NTS	Drawn:
	Issued:

Job Reference No:

Drawing No:	Revision
-------------	----------

FIRE REFUGE



REFUGE AREA




REFUGE AREA WITH EVACUATION CHAIR



EVACUATION CHAIR



CALL ASSISTANCE POINT

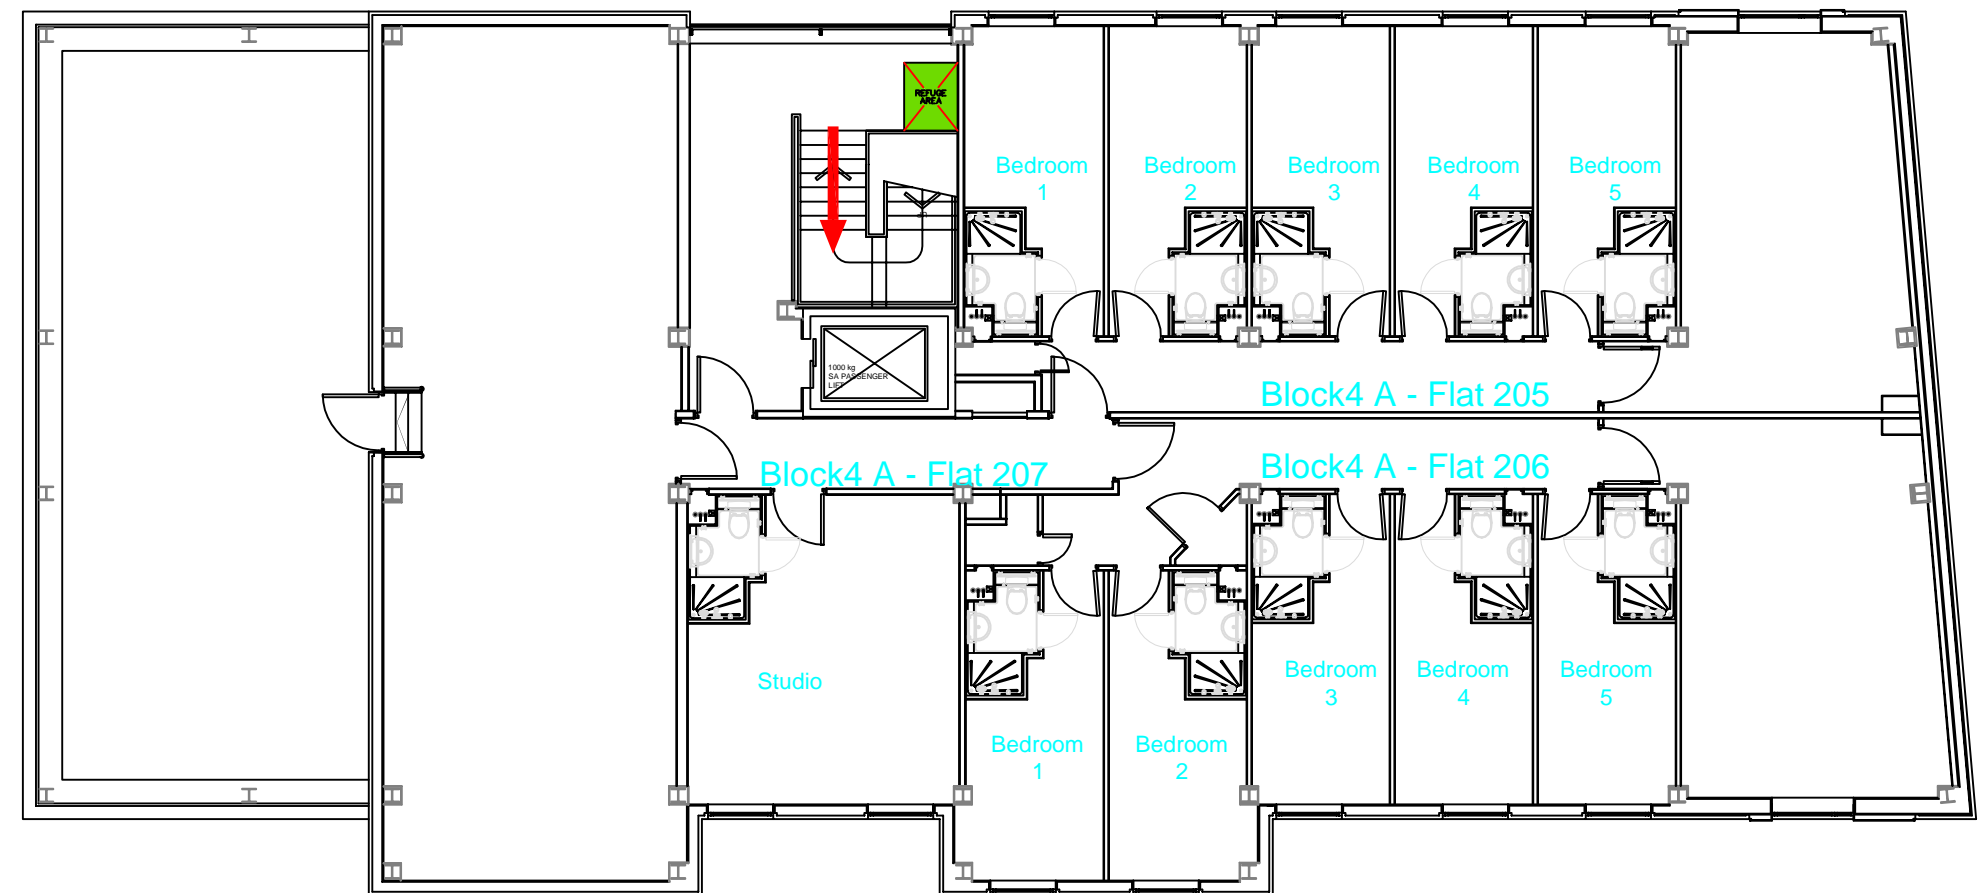

4 North Street East
Newcastle Upon Tyne
NE1 8ST

Campus: SATELLITE
Building: TRINITY SQUARE

Project: BLOCKS H & I
LEVEL 10

Scale:
NTS

Date: JULY 2015

Drawn:

Issued:

Job Reference No:

Drawing No:

Revision