


CAMPUS SERVICES
 4 North Street East
 Newcastle Upon Tyne
 NE1 8ST

Campus: BULLOCKSTEADS
 Building: PAVILLION
 Project: GROUND FLOOR
 AS EXISTING

Scale:	Date: MAY 2014
NTS	Drawn:
	Issued:

Job Reference No:

Drawing No: B-PAV-001	Revision A
--------------------------	---------------

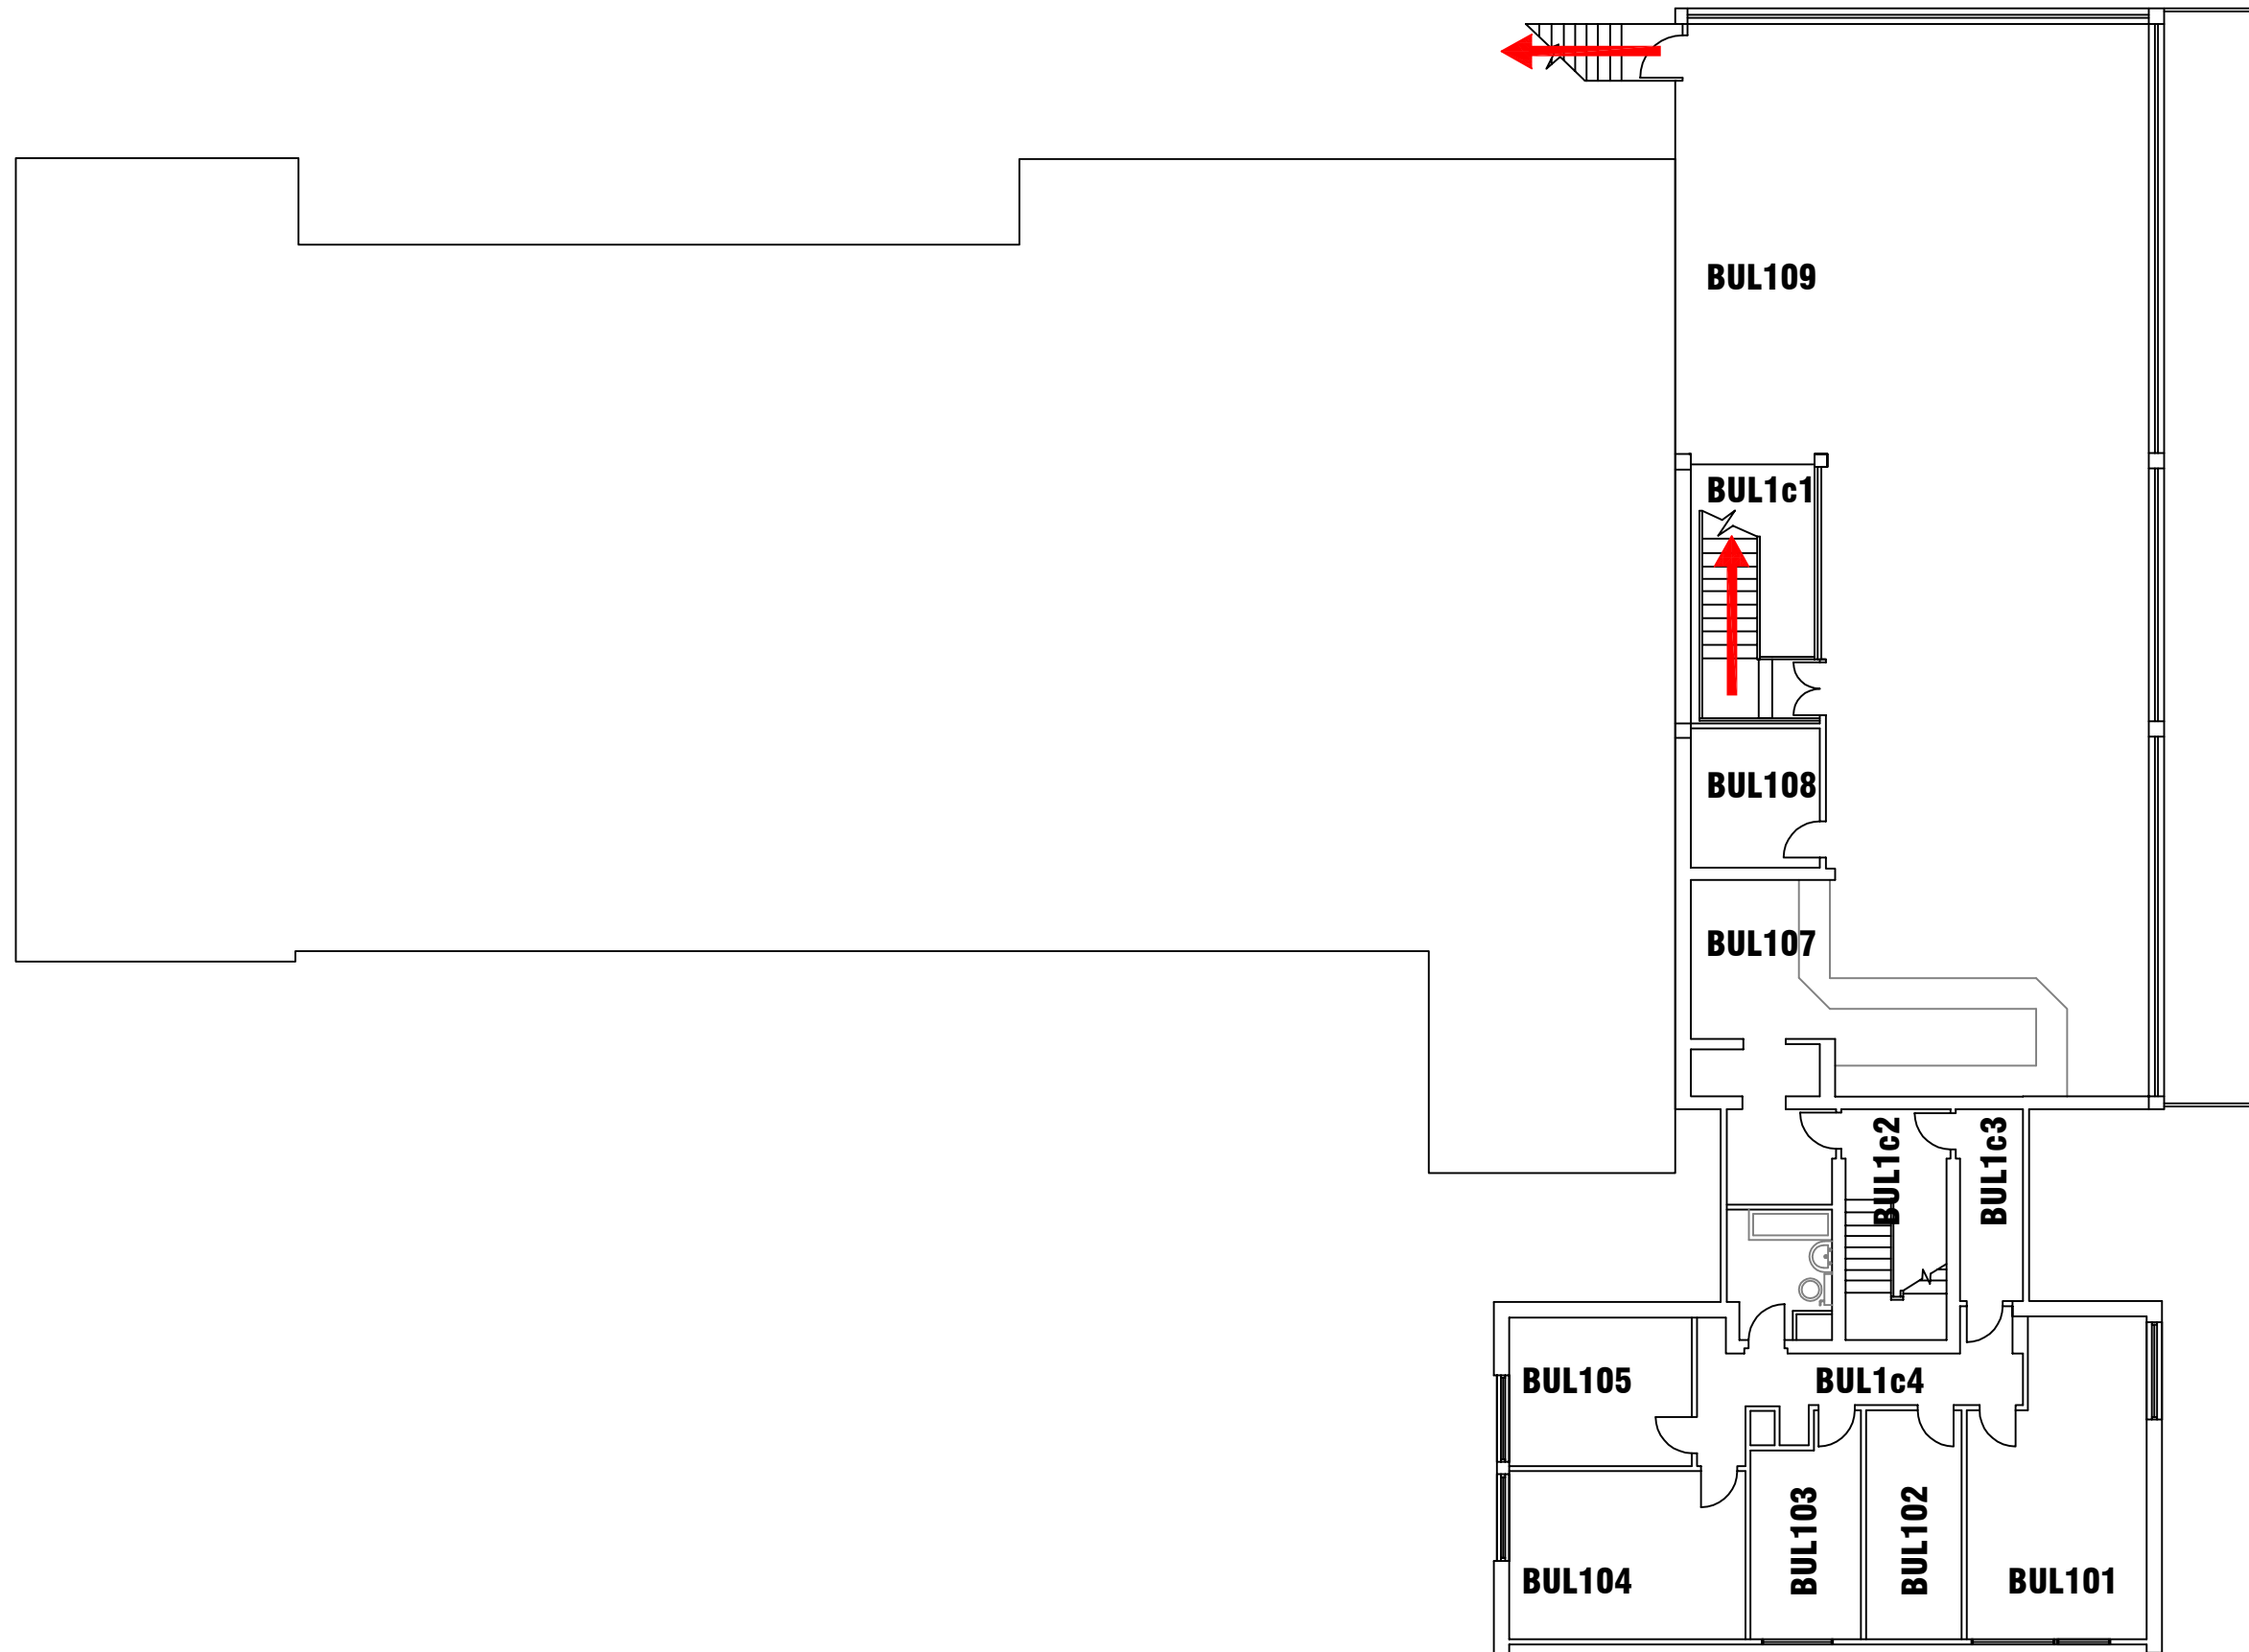

CAMPUS SERVICES
 4 North Street East
 Newcastle Upon Tyne
 NE1 8ST

Campus: BULLOCKSTEADS
 Building: PAVILLION

Project: FIRST FLOOR
 AS EXISTING

Scale:	Date: MAY 2014
NTS	Drawn:
	Issued:

Job Reference No:
 B-PAV-001

Drawing No:	Revision A
-------------	---------------