

FIRE EQUIPMENT

⊙ FIRE ALARM CALL POINT/BREAK GLASS

FIRE EXTINGUISHERS

- WATER EXTINGUISHER
- CARBON DIOXIDE EXTINGUISHER
- FOAM EXTINGUISHER
- POWDER EXTINGUISHER
- FIRE BLANKET

GAS SHUT OFF VALVE

WATER SHUT OFF TAP
(LOCATED AT REAR CAR PARK)

ELECTRIC SHUT OFF SWITCH



Campus Services

Pandon Building
Camden Street
Newcastle Upon Tyne
NE1 8ST


Campus: CITY CENTRE
Building: BURT HALL
Project: GROUND FLOOR

Scale: NTS Date: FEB 2017

Drawn:
Issued:

Job Reference No:



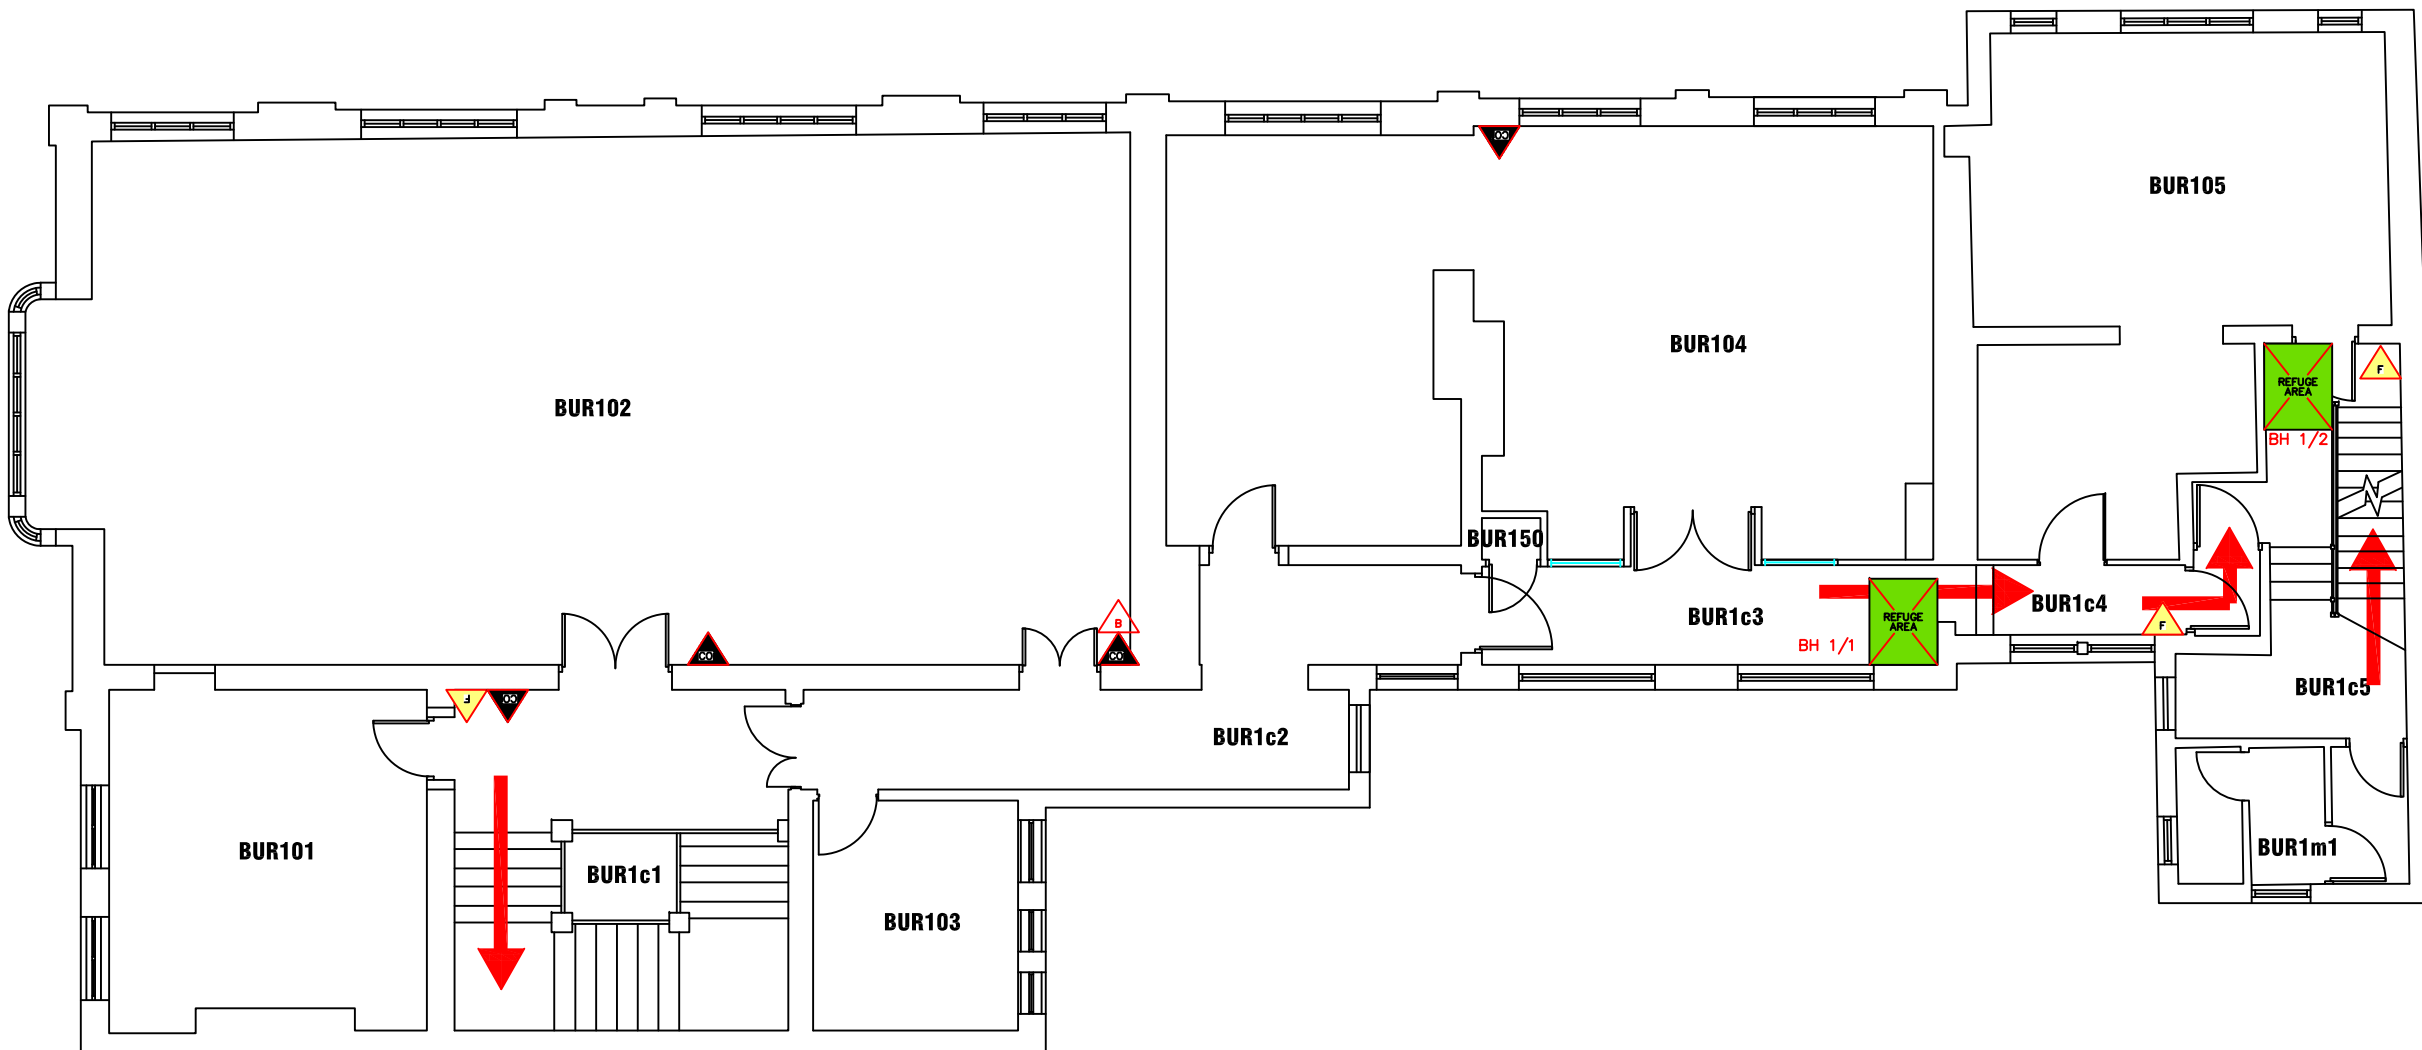


Drawing No: Revision







FIRE EQUIPMENT

 FIRE ALARM CALL POINT/BREAK GLASS

FIRE EXTINGUISHERS

-  WATER EXTINGUISHER
-  CARBON DIOXIDE EXTINGUISHER
-  FOAM EXTINGUISHER
-  POWDER EXTINGUISHER
-  FIRE BLANKET

FIRE REFUGE

-  REFUGE AREA
-  REFUGE AREA WITH EVACUATION CHAIR
-  EVACUATION CHAIR
-  CALL ASSISTANCE POINT




northumbria
UNIVERSITY NEWCASTLE

Campus Services

Pandon Building
Camden Street
Newcastle Upon Tyne
NE1 8ST

Campus: CITY CENTRE		Scale:	Date: FEB 2017
Building: BURT HALL		NTS	Drawn:
Project: FIRST FLOOR			Issued:
Job Reference No:			
Drawing No:		Revision	

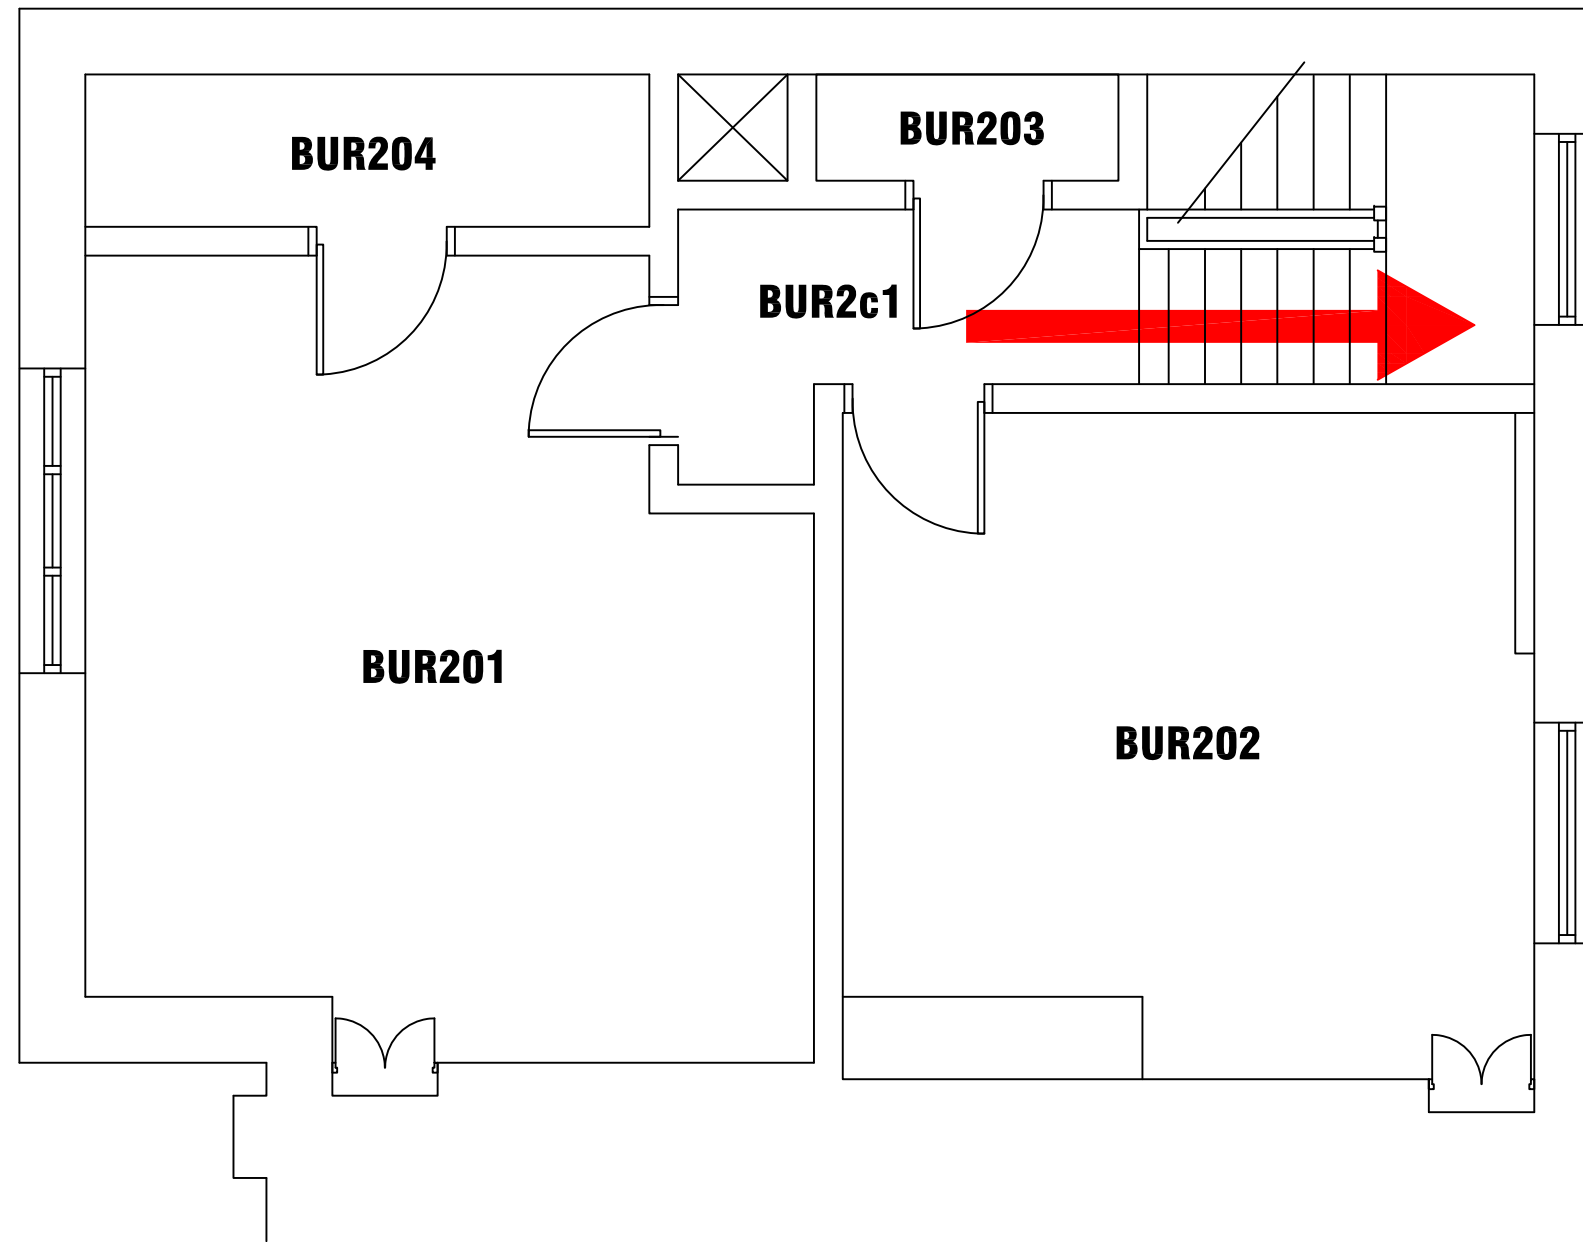

Campus Services

Pandon Building
Camden Street
Newcastle Upon Tyne
NE1 8ST

Campus: CITY CENTRE

Building: BURT HALL

Project: SECOND FLOOR

Scale:

NTS

Date: FEB 2017

Drawn:

Issued:

Job Reference No:

Drawing No:

Revision