




Campus: CITY CENTRE
Building: CITY CAMPUS EAST (CCE2)
Project: FACULTY OF ARTS, DESIGN & SOCIAL SCIENCES BUILDING
GROUND FLOOR

Scale: NTS	Date: MAY 2017
	Drawn:
	Issued:
Job Reference No:	
Drawing No:	Revision

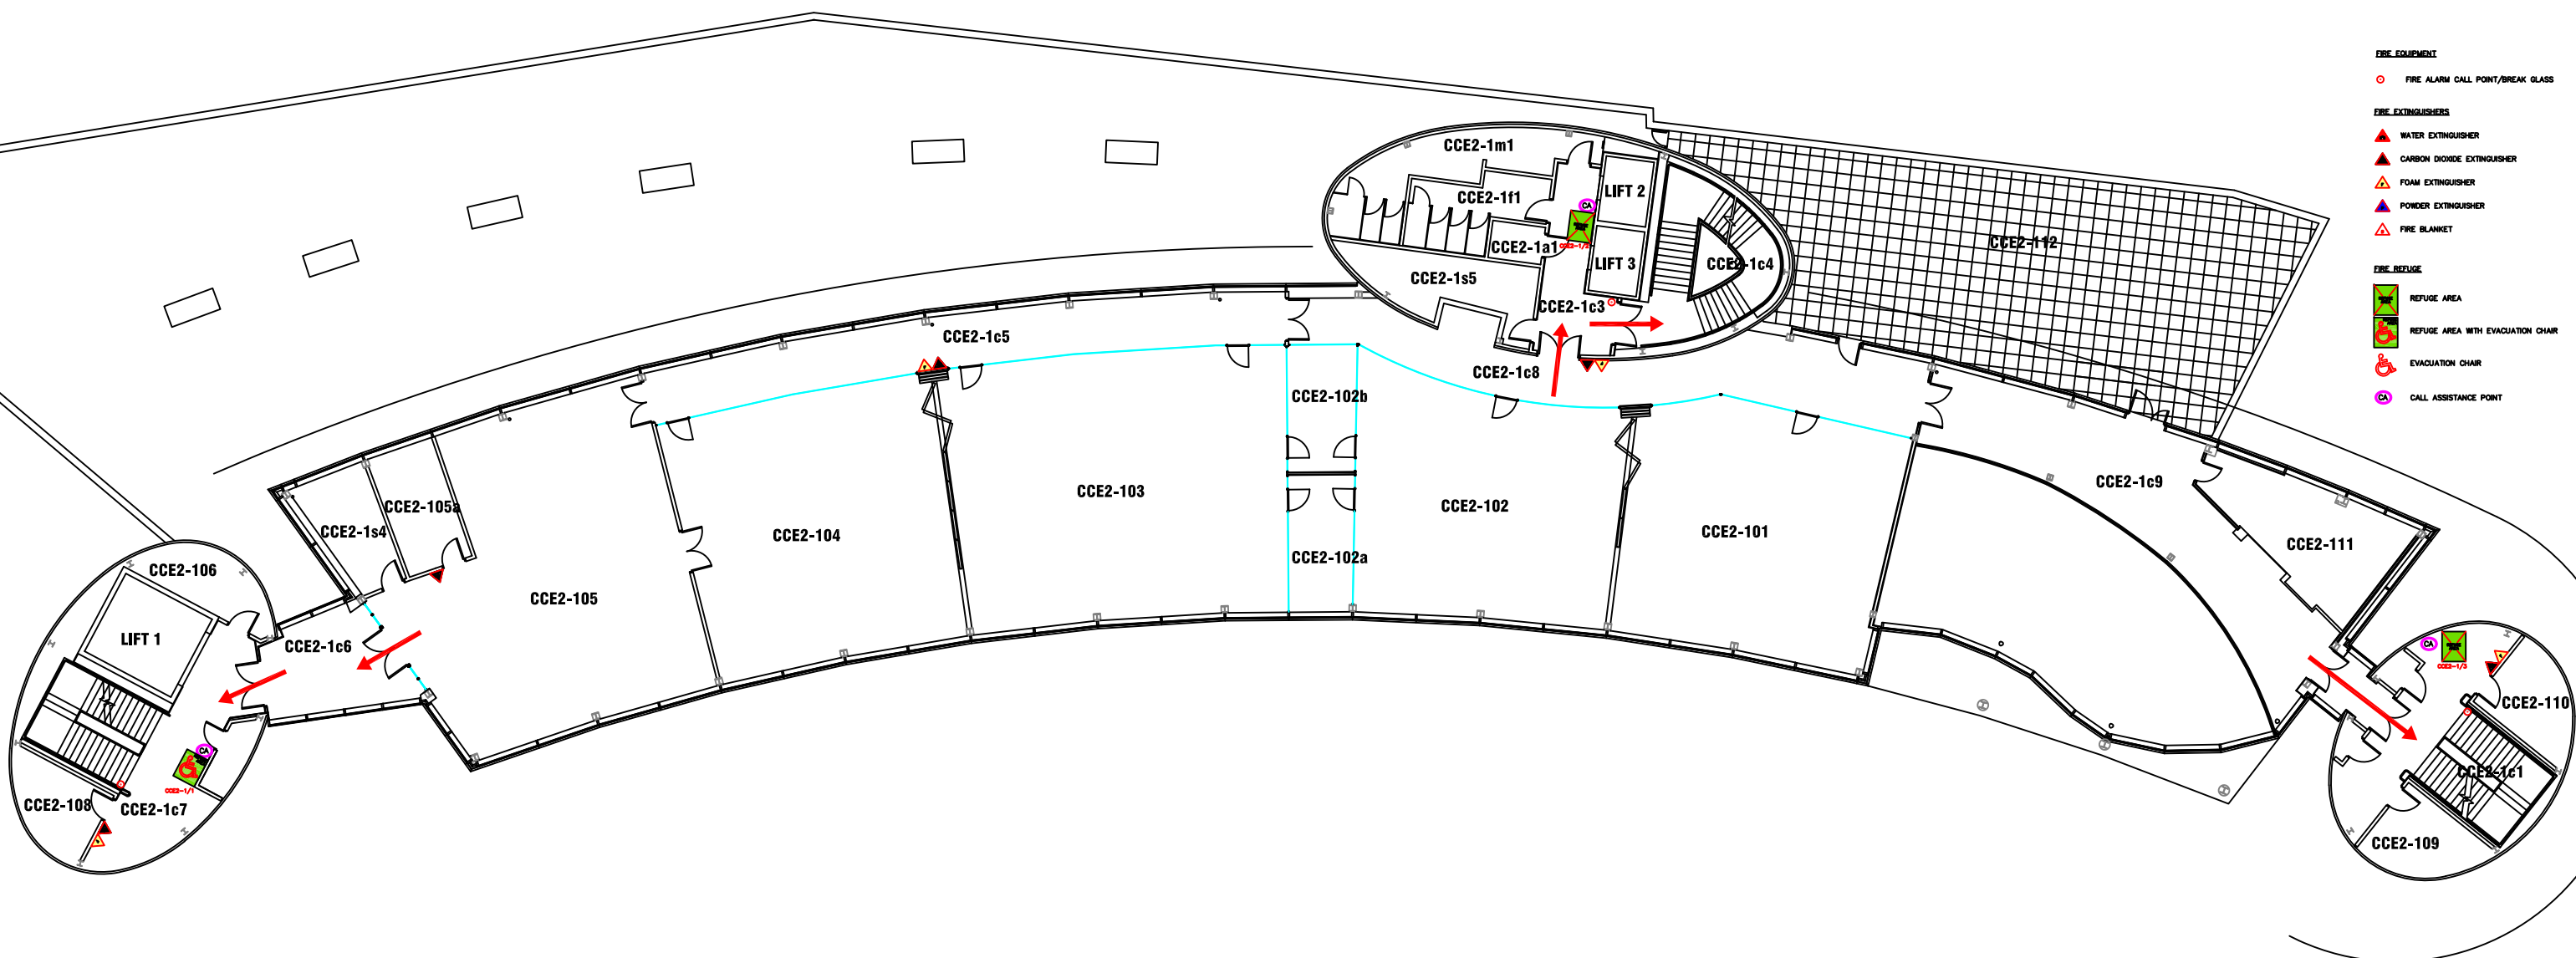


- FIRE EQUIPMENT**
- FIRE ALARM CALL POINT/BREAK GLASS
- FIRE EXTINGUISHERS**
- ▲ WATER EXTINGUISHER
 - ▲ CARBON DIOXIDE EXTINGUISHER
 - ▲ FOAM EXTINGUISHER
 - ▲ POWDER EXTINGUISHER
 - ▲ FIRE BLANKET
- FIRE REFUGE**
- REFUGE AREA
 - REFUGE AREA WITH EVACUATION CHAIR
 - EVACUATION CHAIR
 - CALL ASSISTANCE POINT



Campus: CITY CENTRE
 Building: CITY CAMPUS EAST (CCE2)
 Project: FACULTY OF ARTS, DESIGN & SOCIAL SCIENCES BUILDING
 FIRST FLOOR

Scale:	Date: FEB 2017
NTS	Drawn:
	Issued:
Job Reference No:	
Drawing No:	Revision

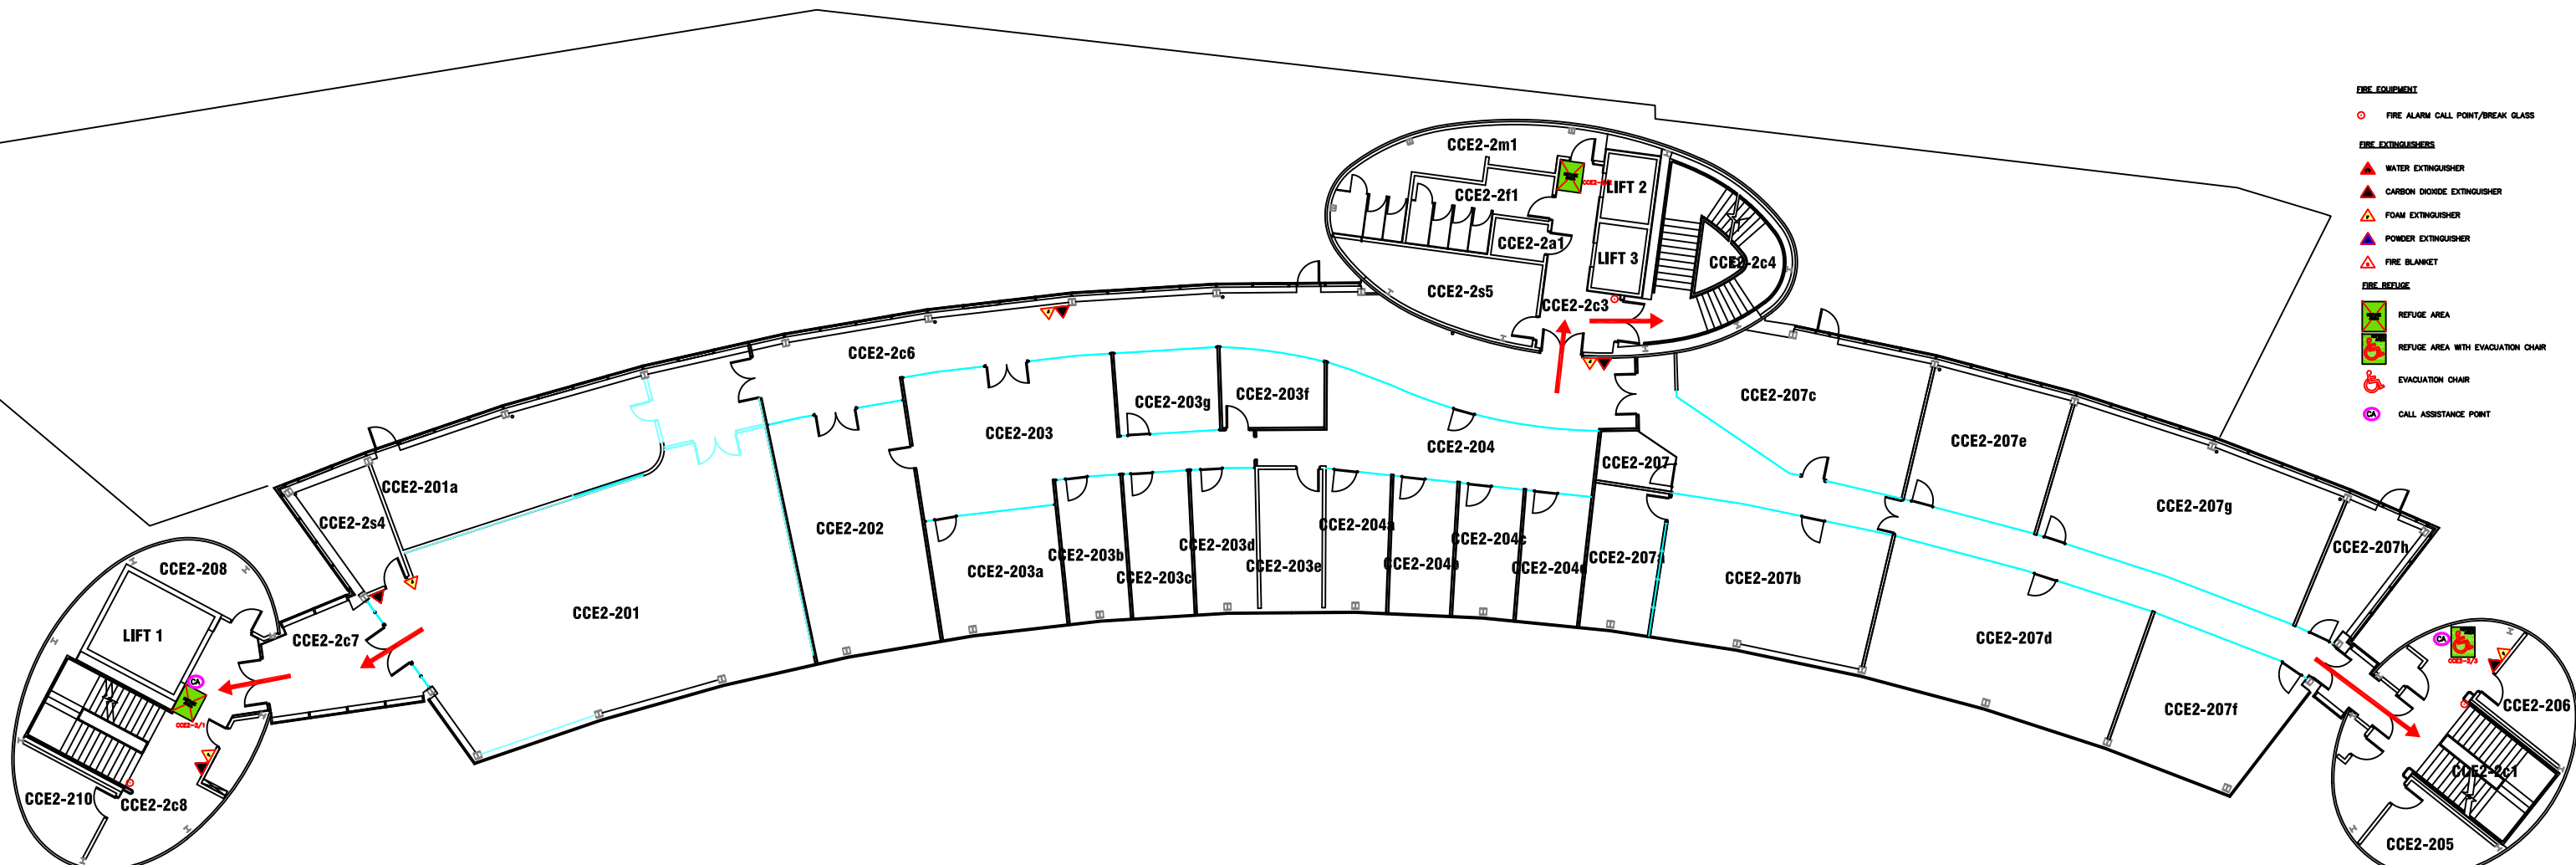


- FIRE EQUIPMENT**
- FIRE ALARM CALL POINT/BREAK GLASS
- FIRE EXTINGUISHERS**
- ▲ WATER EXTINGUISHER
 - ▲ CARBON DIOXIDE EXTINGUISHER
 - ▲ FOAM EXTINGUISHER
 - ▲ POWDER EXTINGUISHER
 - ▲ FIRE BLANKET
- FIRE REFUGE**
- REFUGE AREA
 - REFUGE AREA WITH EVACUATION CHAIR
 - ♿ EVACUATION CHAIR
 - Ⓞ CALL ASSISTANCE POINT



Pandon Building
Camden Street
Newcastle Upon Tyne
NE1 8ST

Campus: CITY CENTRE
Building: CITY CAMPUS EAST (CCE2)
Project: FACULTY OF ARTS, DESIGN & SOCIAL SCIENCES BUILDING SECOND FLOOR

Scale:	Date: FEB 2017
NTS	Drawn:
	Issued:
Job Reference No:	
Drawing No:	Revision

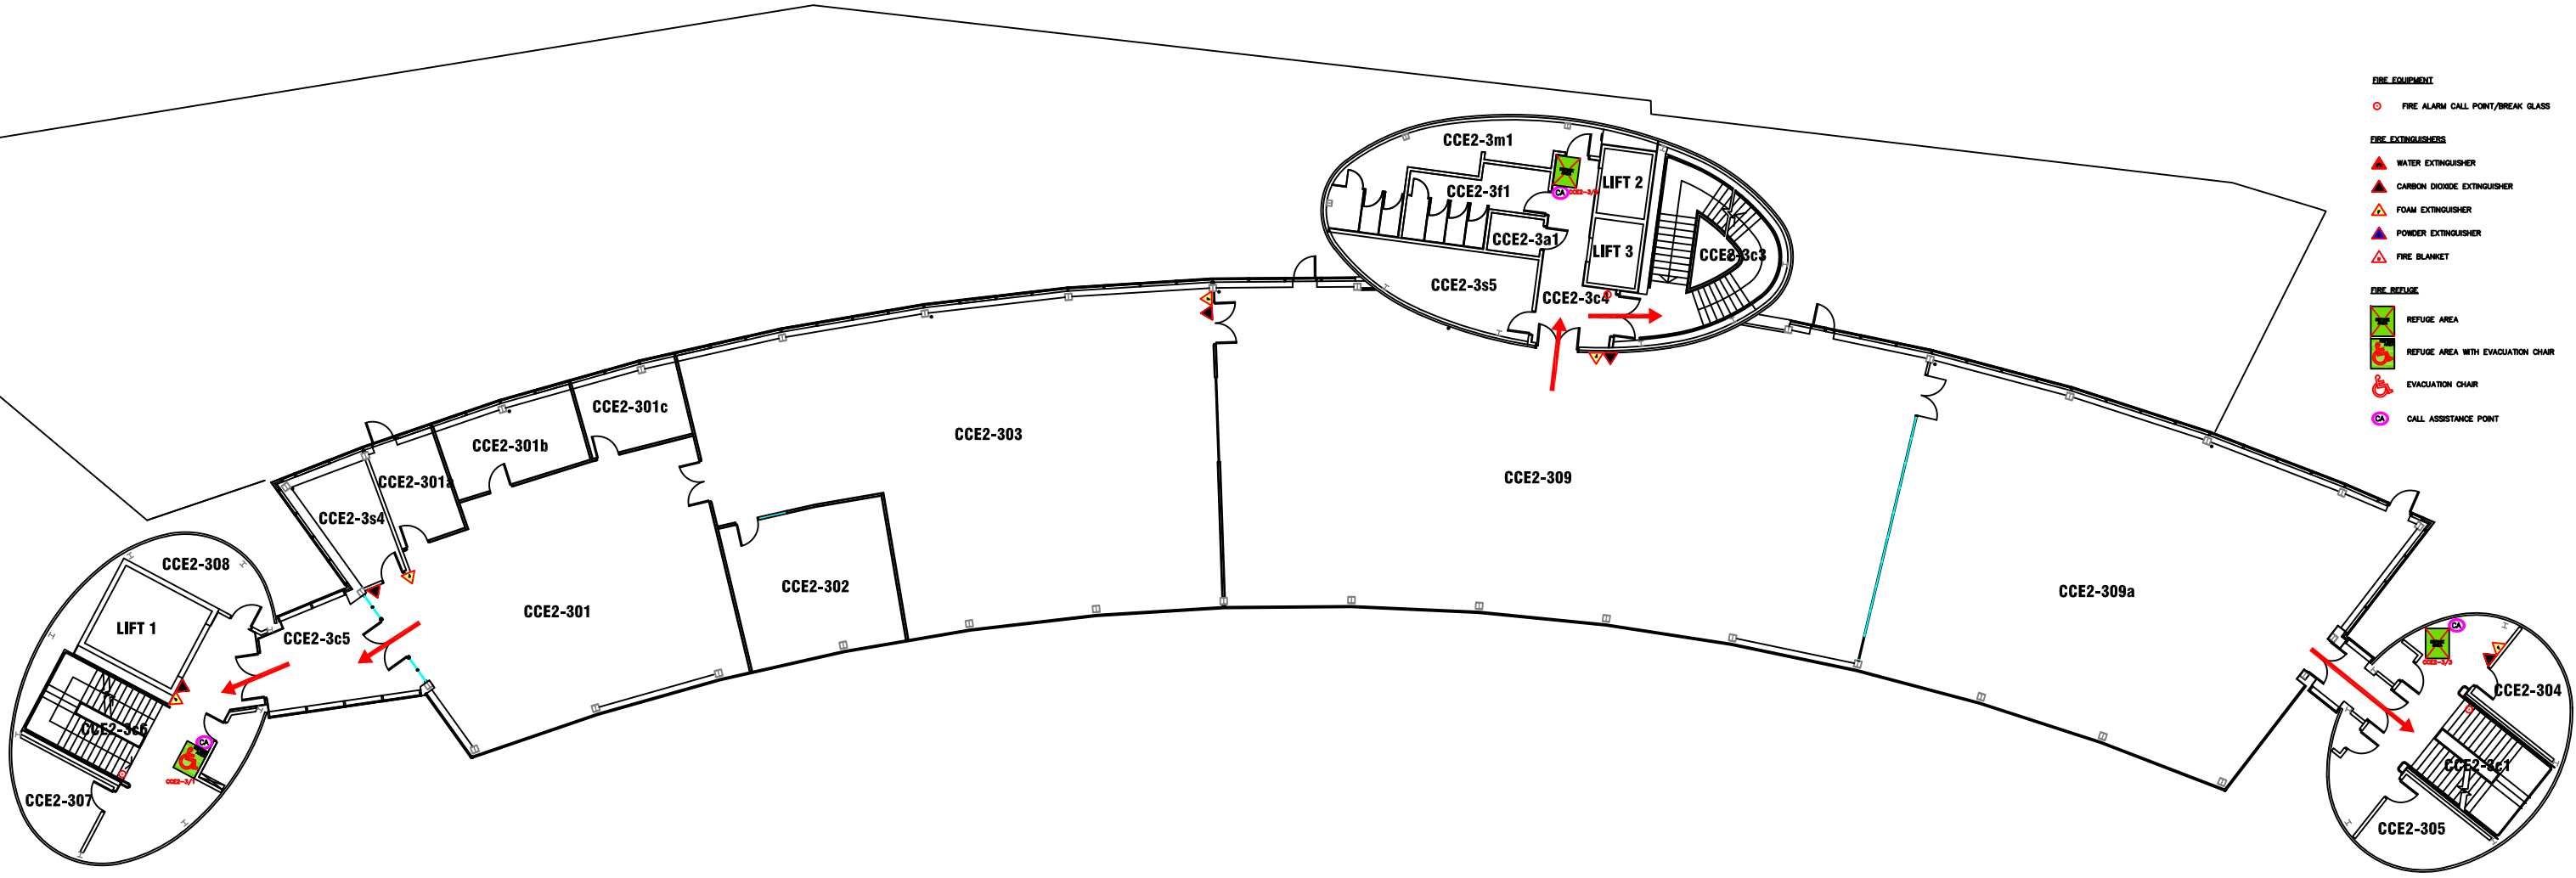


- FIRE EQUIPMENT**
- FIRE ALARM CALL POINT/BREAK GLASS
- FIRE EXTINGUISHERS**
- ▲ WATER EXTINGUISHER
 - ▲ CARBON DIOXIDE EXTINGUISHER
 - ▲ FOAM EXTINGUISHER
 - ▲ POWDER EXTINGUISHER
 - ▲ FIRE BLANKET
- FIRE REFUGE**
- REFUGE AREA
 - REFUGE AREA WITH EVACUATION CHAIR
 - ♻ EVACUATION CHAIR
 - CALL ASSISTANCE POINT



Campus: CITY CENTRE
 Building: CITY CAMPUS EAST (CCE2)
 Project: FACULTY OF ARTS, DESIGN & SOCIAL SCIENCES BUILDING
 THIRD FLOOR

Scale:	Date: FEB 2017
NTS	Drawn:
	Issued:
Job Reference No:	
Drawing No:	Revision

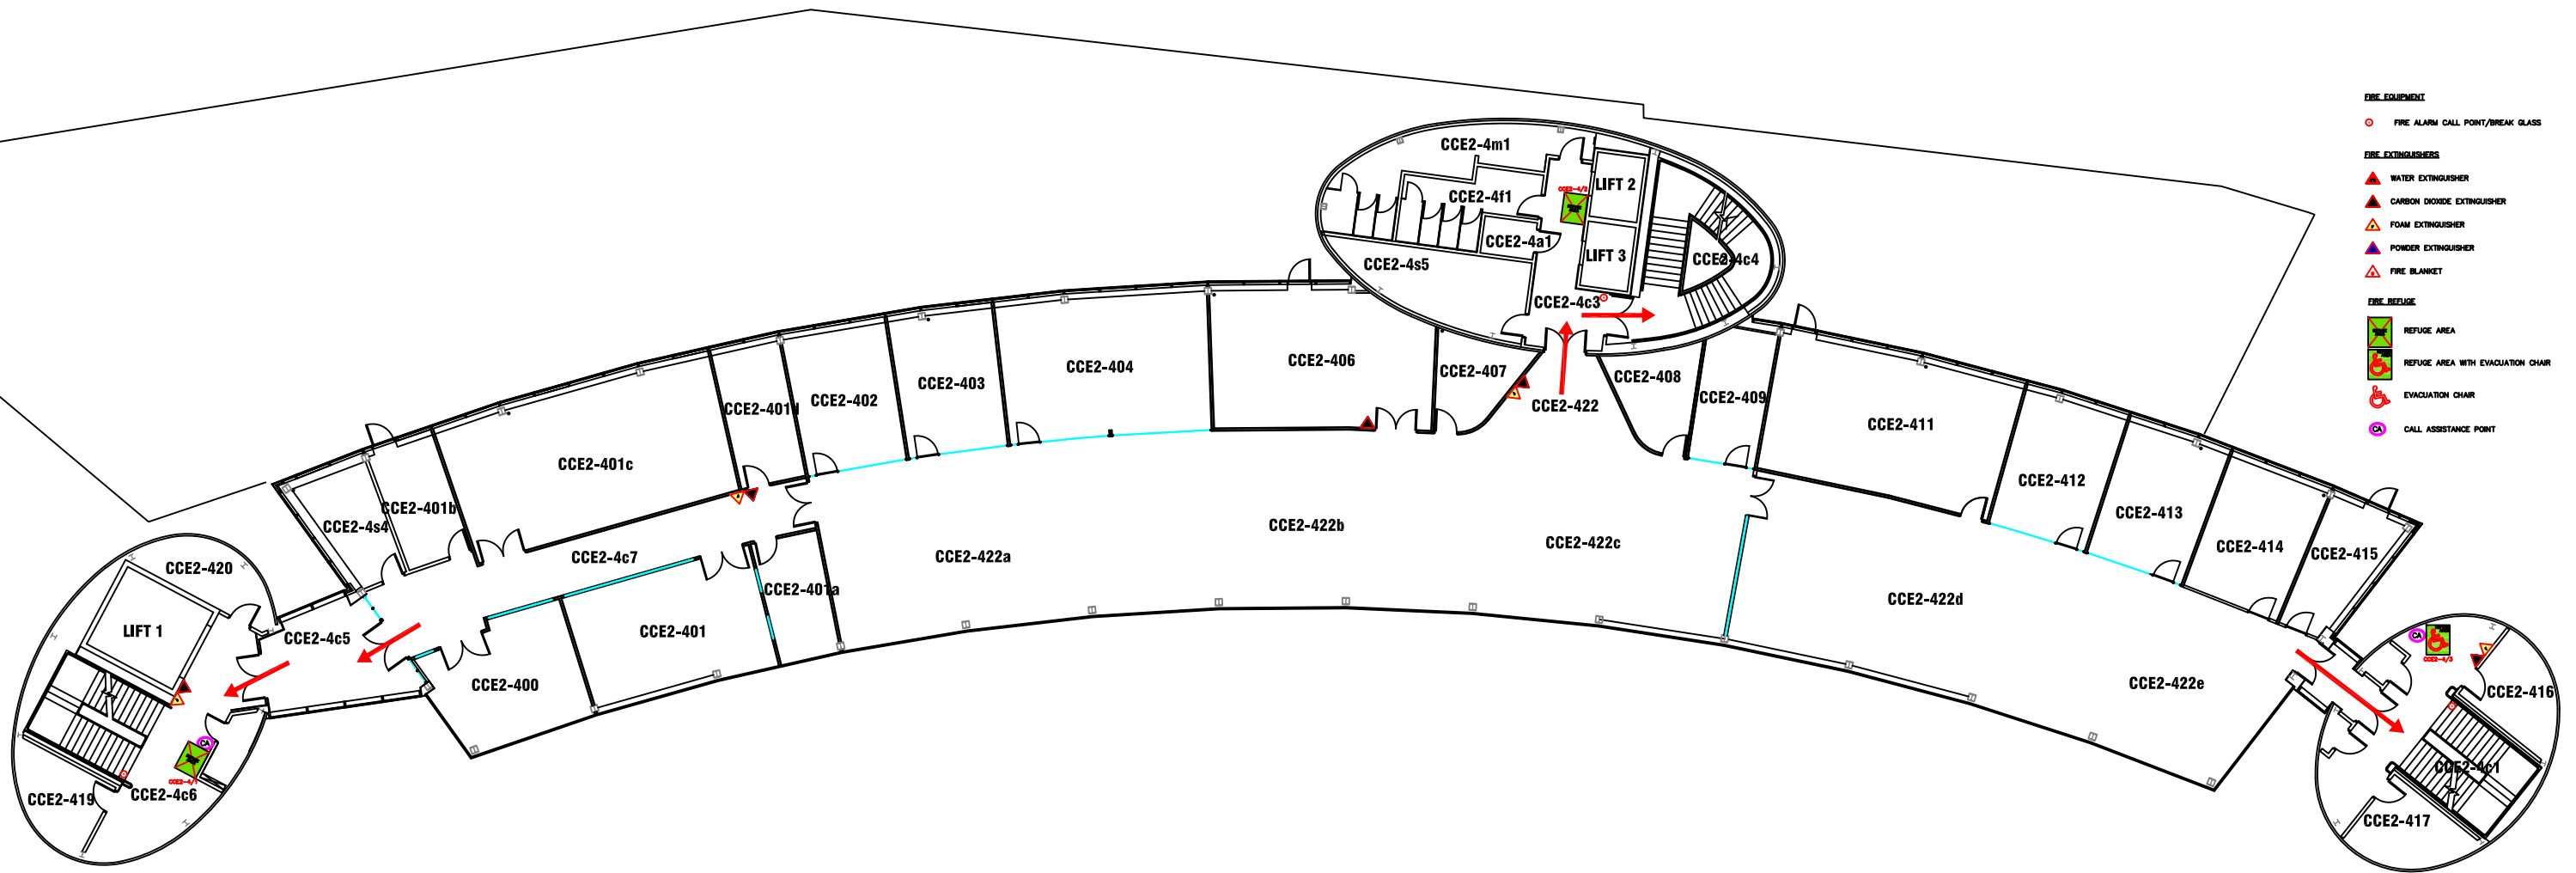

- FIRE EQUIPMENT**
- FIRE ALARM CALL POINT/BREAK GLASS
- FIRE EXTINGUISHERS**
- ▲ WATER EXTINGUISHER
 - ▲ CARBON DIOXIDE EXTINGUISHER
 - ▲ FOAM EXTINGUISHER
 - ▲ POWDER EXTINGUISHER
 - ▲ FIRE BLANKET
- FIRE REFUGE**
- REFUGE AREA
 - REFUGE AREA WITH EVACUATION CHAIR
 - ♿ EVACUATION CHAIR
 - Ⓞ CALL ASSISTANCE POINT




northumbria
UNIVERSITY NEWCASTLE

Campus Services

Pandon Building
Camden Street
Newcastle Upon Tyne
NE1 8ST

Campus: CITY CENTRE
Building: CITY CAMPUS EAST (CCE2)
Project: FACULTY OF ARTS, DESIGN & SOCIAL SCIENCES BUILDING
FOURTH FLOOR

Scale:	Date: FEB 2017
NTS	Drawn:
	Issued:
Job Reference No:	
Drawing No:	Revision

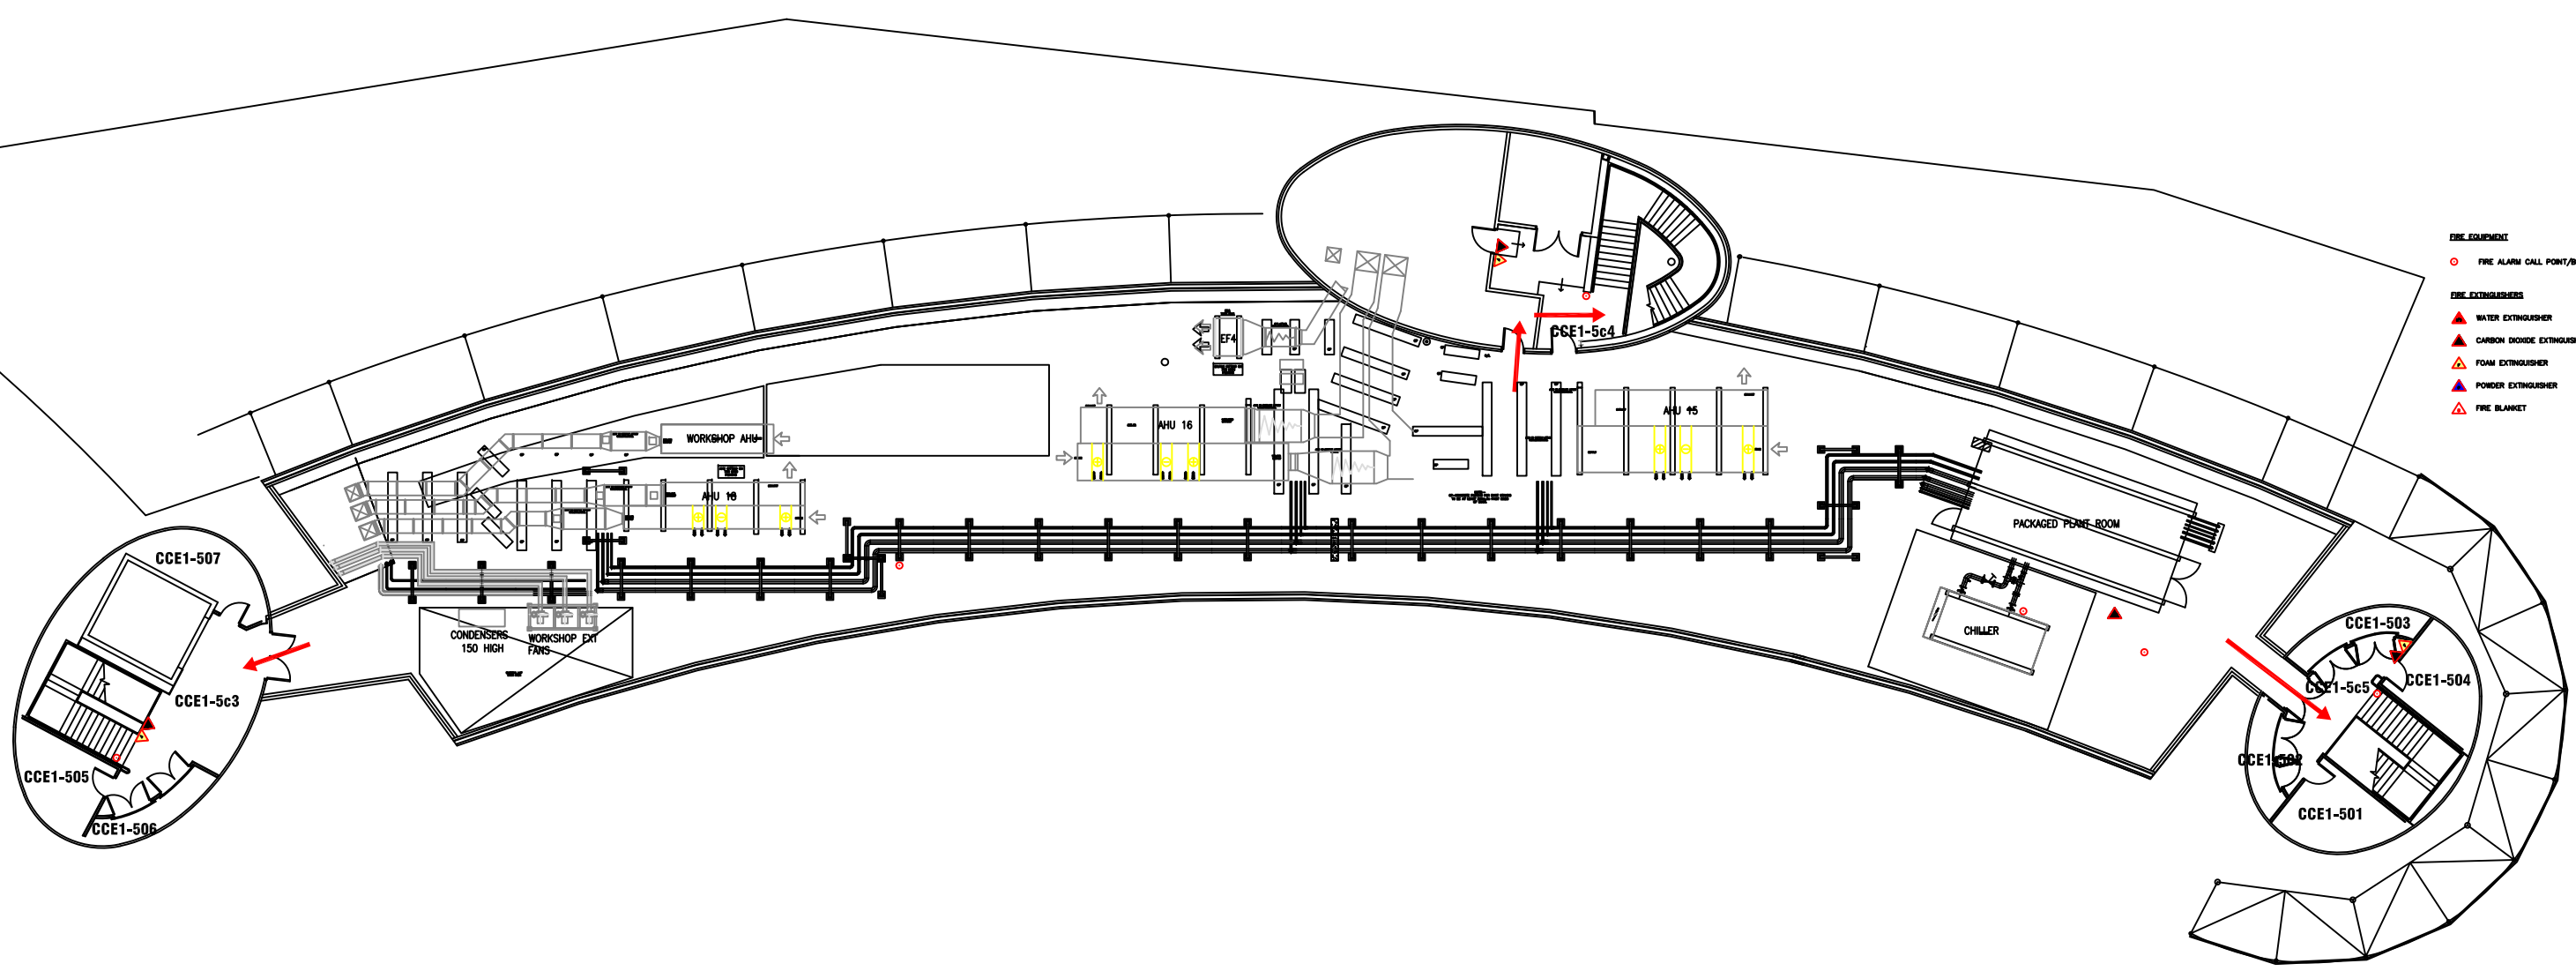

Campus: CITY CENTRE
 Building: CITY CAMPUS EAST (CCE2)
 Project: FACULTY OF ARTS, DESIGN & SOCIAL SCIENCES BUILDING
 ROOF LAYOUT

Scale:	Date: APR 2013
NTS	Drawn:
	Issued:
Job Reference No:	
Drawing No:	Revision