


- FIRE EQUIPMENT**
- FIRE ALARM CALL POINT/BREAK GLASS
- FIRE EXTINGUISHERS**
- ▲ WATER EXTINGUISHER
 - ▲ CARBON DIOXIDE EXTINGUISHER
 - ▲ FOAM EXTINGUISHER
 - ▲ POWDER EXTINGUISHER
 - ▲ FIRE BLANKET
- SHUT-OFF VALVES**
- GAS SHUT OFF VALVE
 - WATER SHUT OFF TAP
 - ELECTRIC SHUT OFF SWITCH



Campus: CITY CENTRE
 Building: ELLISON BUILDING BLOCK A
 Project: BASEMENT LEVEL

Scale: NTS	Date: SEPT 2017
	Drawn:
	Issued:

Job Reference No:	
Drawing No:	Revision

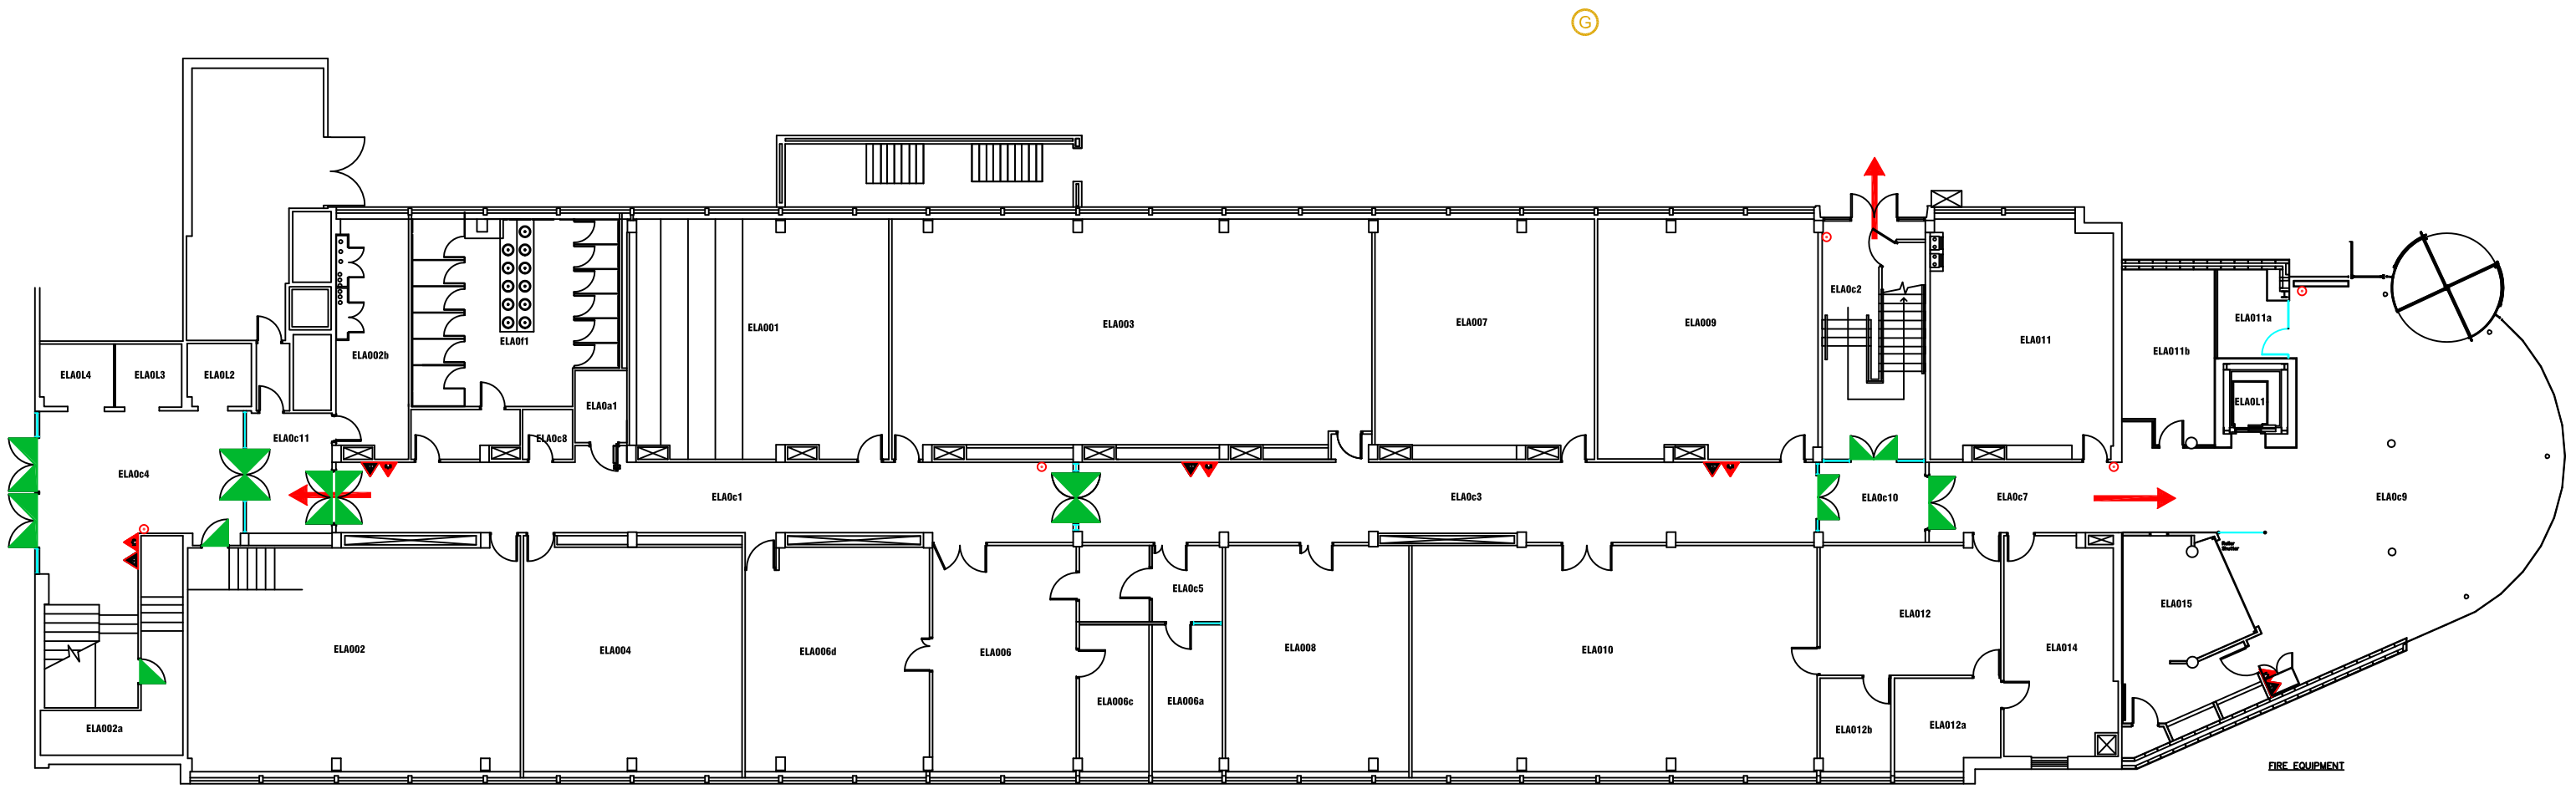


- FIRE EQUIPMENT**
- FIRE ALARM CALL POINT/BREAK GLASS
- FIRE EXTINGUISHERS**
- ▲ WATER EXTINGUISHER
 - ▲ CARBON DIOXIDE EXTINGUISHER
 - ▲ FOAM EXTINGUISHER
 - ▲ POWDER EXTINGUISHER
 - ▲ FIRE BLANKET
- GAS SHUT OFF VALVE
(LOCATED IN EXTERNAL GAS METER HOUSE)
- WATER SHUT OFF TAP
- ELECTRIC SHUT OFF SWITCH



Campus: CITY CENTRE
 Building: ELLISON BUILDING BLOCK A
 Project: GROUND FLOOR

Scale: NTS	Date: SEPT 2017
	Drawn:
	Issued:

Job Reference No:	
Drawing No:	Revision

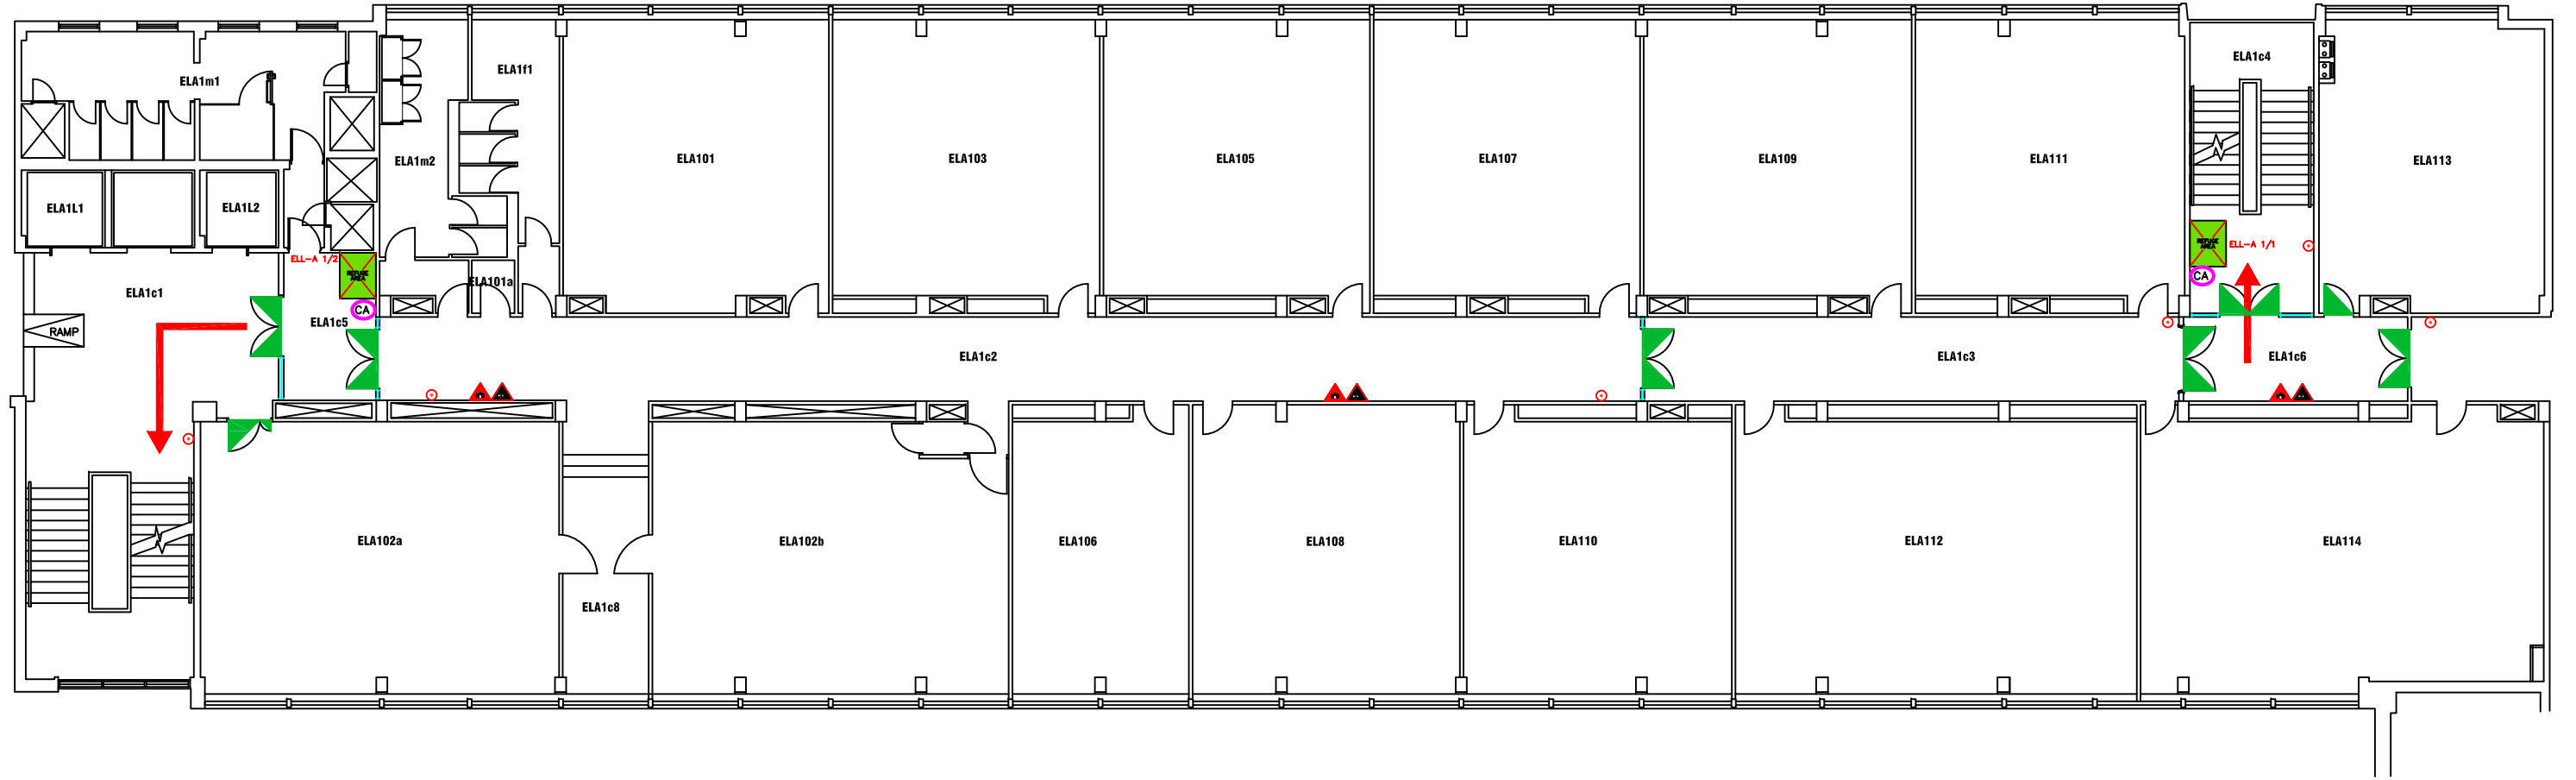

FIRE EQUIPMENT

○ FIRE ALARM CALL POINT/BREAK GLASS

FIRE EXTINGUISHERS

- ▲ WATER EXTINGUISHER
- ▲ CARBON DIOXIDE EXTINGUISHER
- ▲ FOAM EXTINGUISHER
- ▲ POWDER EXTINGUISHER
- ▲ FIRE BLANKET

FIRE REFUGE

- REFUGE AREA
- REFUGE AREA WITH EVACUATION CHAIR
- ♿ EVACUATION CHAIR
- CA CALL ASSISTANCE POINT



Campus Services

Pandon Building
Camden Street
Newcastle Upon Tyne
NE1 8ST

Campus: CITY CENTRE
Building: ELLISON BUILDING BLOCK A
Project: FIRST FLOOR


Scale: NTS Date: SEPT 2017

Drawn:
Issued:

Job Reference No:

Drawing No:

Revision

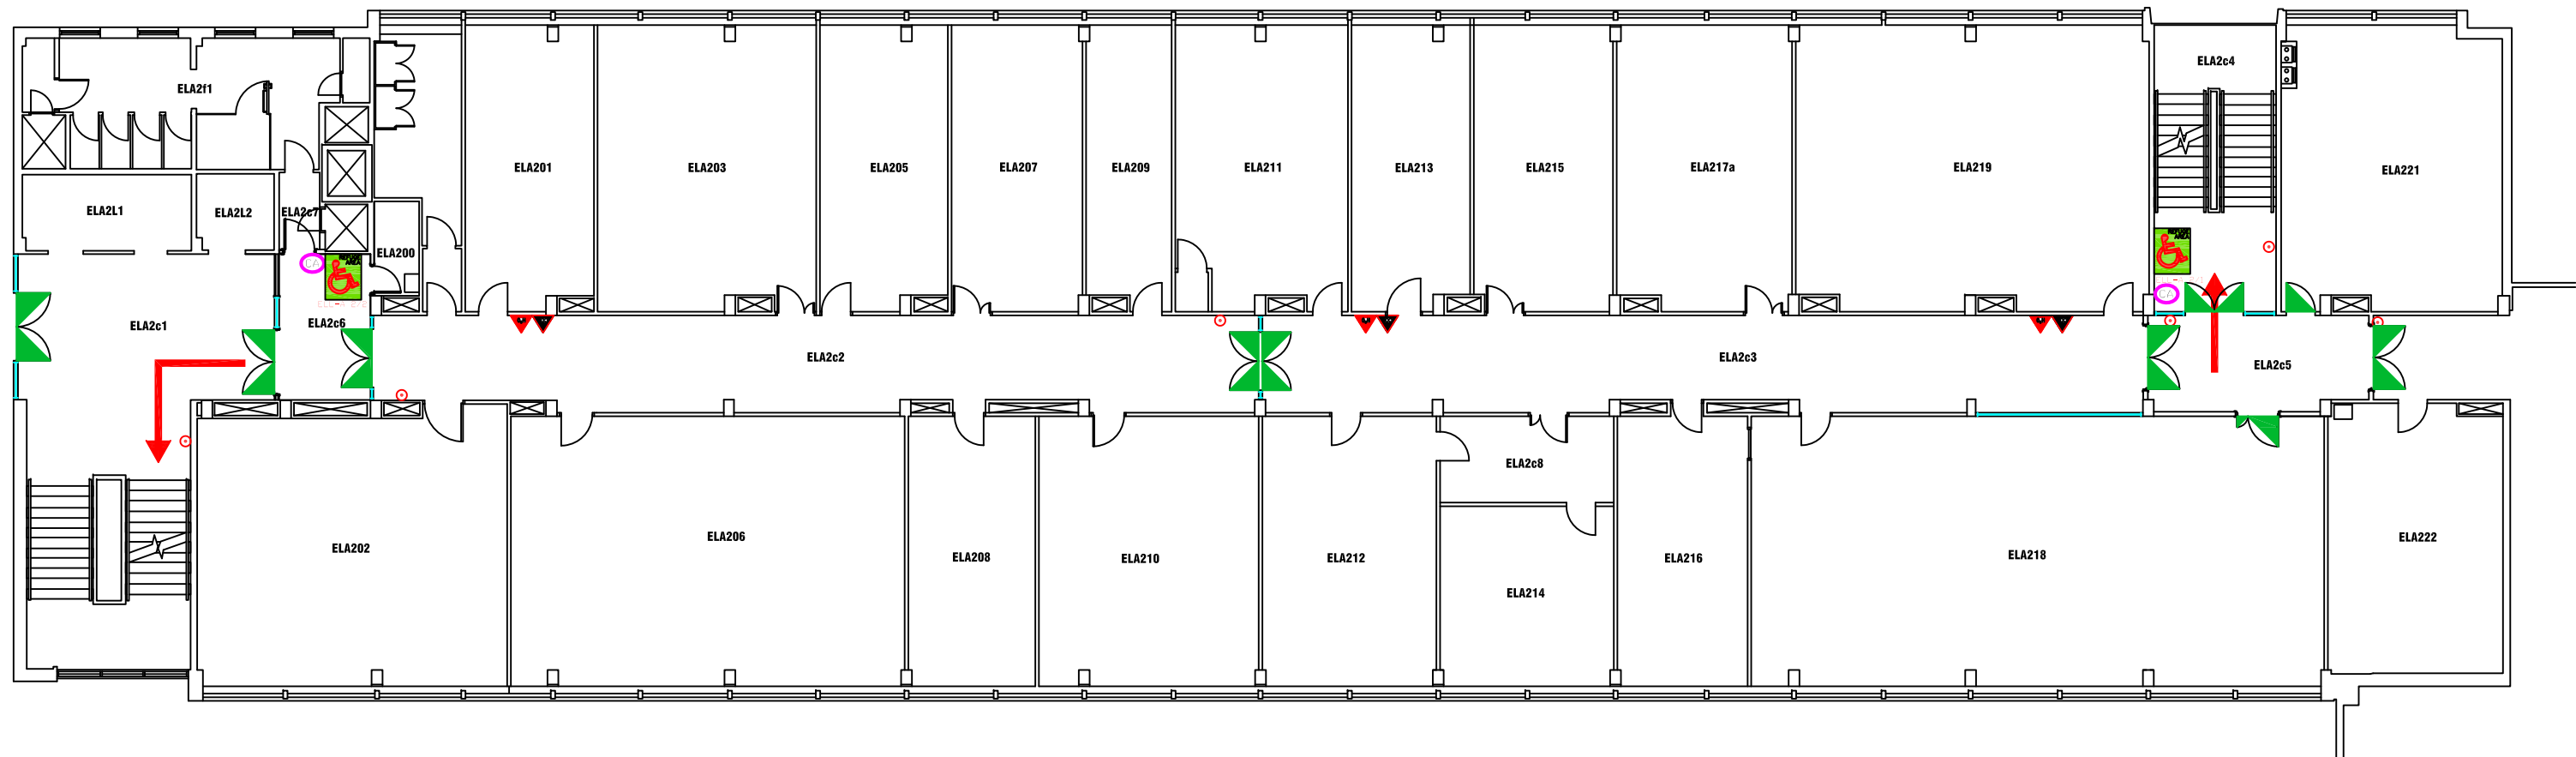

FIRE EQUIPMENT

○ FIRE ALARM CALL POINT/BREAK GLASS

FIRE EXTINGUISHERS

▲ WATER EXTINGUISHER

▲ CARBON DIOXIDE EXTINGUISHER

▲ FOAM EXTINGUISHER

▲ POWDER EXTINGUISHER

▲ FIRE BLANKET

FIRE REFUGE

REFUGE AREA

REFUGE AREA WITH EVACUATION CHAIR

EVACUATION CHAIR

CALL ASSISTANCE POINT



Campus Services

Pandon Building
Camden Street
Newcastle Upon Tyne
NE1 8ST


Campus: CITY CENTRE
Building: ELLISON BUILDING BLOCK A
Project: SECOND FLOOR









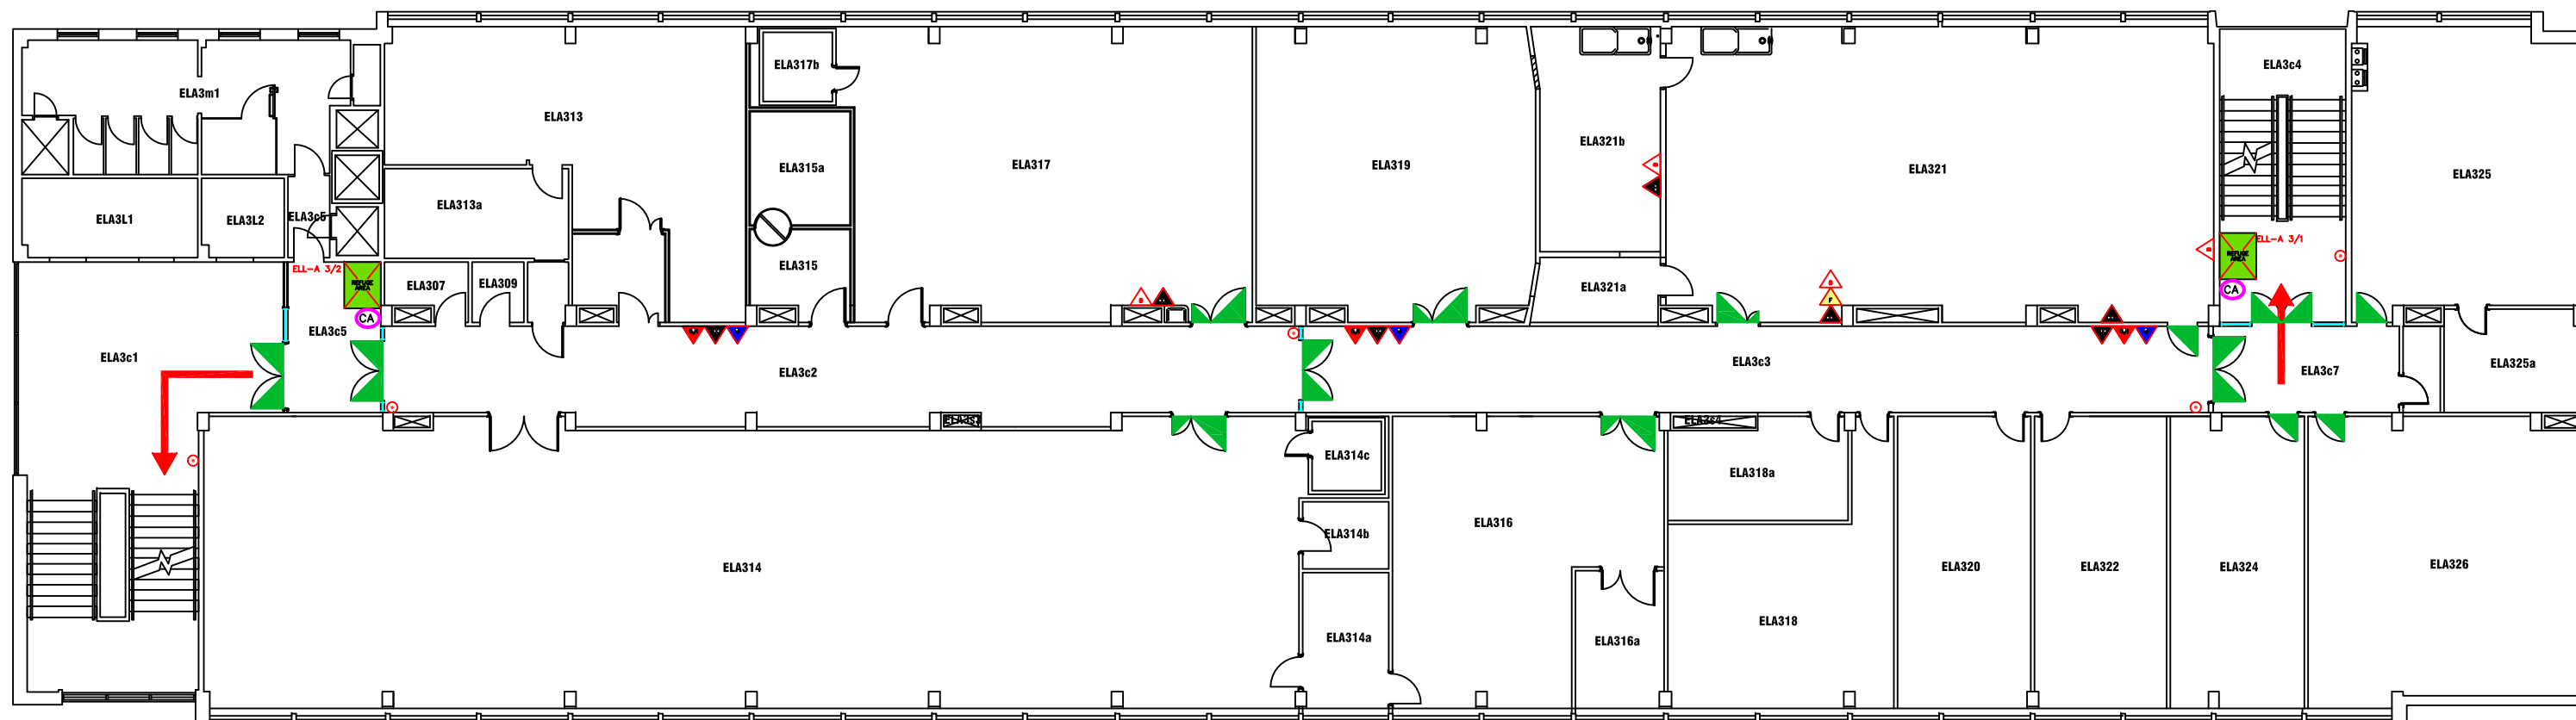

Scale: NTS Date: SEPT 2017

Drawn:
Issued:

Job Reference No:

Drawing No: Revision



- FIRE EQUIPMENT**
-  FIRE ALARM CALL POINT/BREAK GLASS
- FIRE EXTINGUISHERS**
-  WATER EXTINGUISHER
 -  CARBON DIOXIDE EXTINGUISHER
 -  FOAM EXTINGUISHER
 -  POWDER EXTINGUISHER
 -  FIRE BLANKET
- FIRE REFUGE**
-  REFUGE AREA
 -  REFUGE AREA WITH EVACUATION CHAIR
 -  EVACUATION CHAIR
 -  CALL ASSISTANCE POINT



Campus Services


Pandon Building
Camden Street
Newcastle Upon Tyne
NE1 8ST









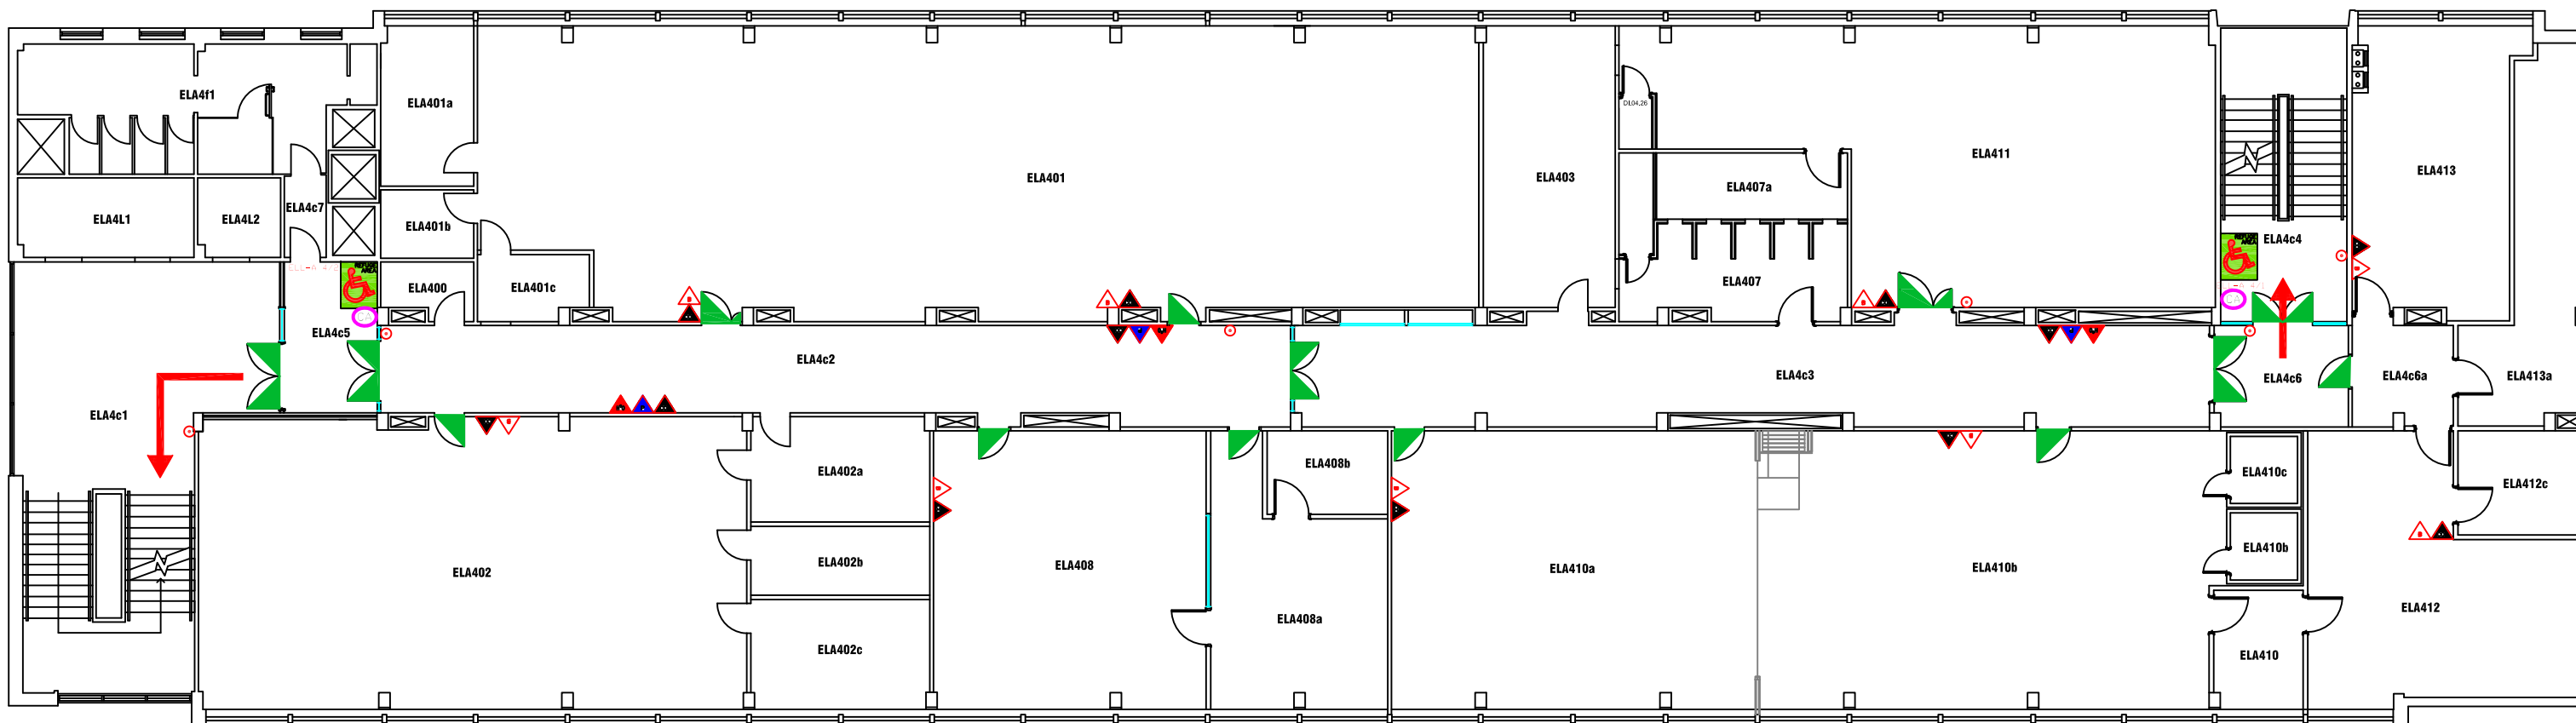

Campus: CITY CENTRE
Building: ELLISON A BLOCK
Project: THIRD FLOOR

Scale: NTS	Date: SEPT 2017
	Drawn:
	Issued:

Job Reference No:

Drawing No:	Revision
-------------	----------





- FIRE EQUIPMENT**
-  FIRE ALARM CALL POINT/BREAK GLASS
- FIRE EXTINGUISHERS**
-  WATER EXTINGUISHER
 -  CARBON DIOXIDE EXTINGUISHER
 -  FOAM EXTINGUISHER
 -  POWDER EXTINGUISHER
 -  FIRE BLANKET
- FIRE REFUGE**
-  REFUGE AREA
 -  REFUGE AREA WITH EVACUATION CHAIR
 -  EVACUATION CHAIR
 -  CALL ASSISTANCE POINT



Campus: CITY CENTRE
 Building: ELLISON A BLOCK
 Project: FOURTH FLOOR

Scale:	Date: SEPT 2017
NTS	Drawn:
	Issued:
Job Reference No:	
Drawing No:	Revision

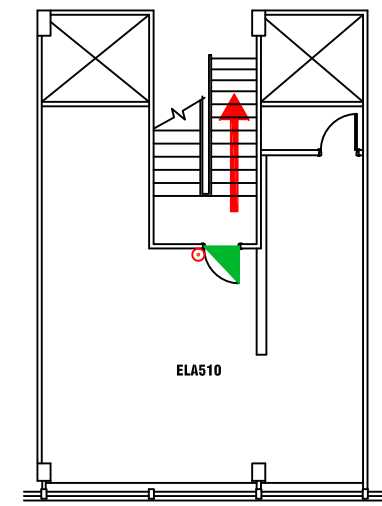
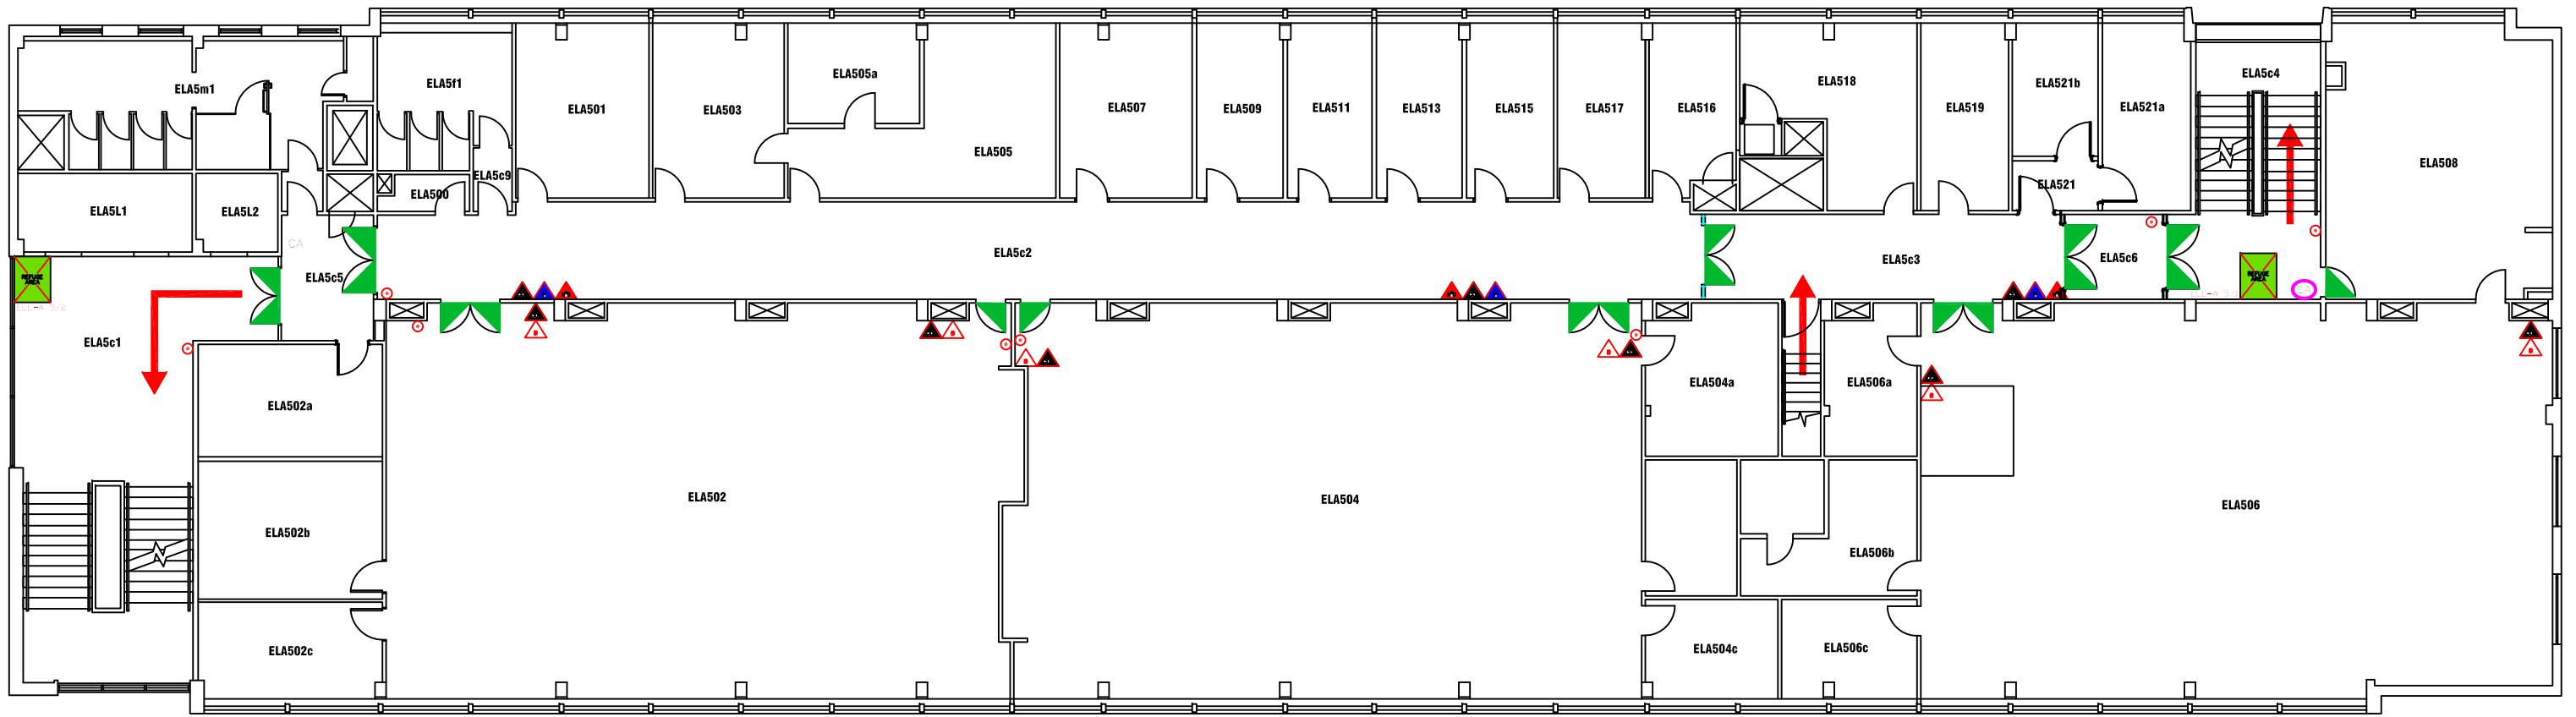










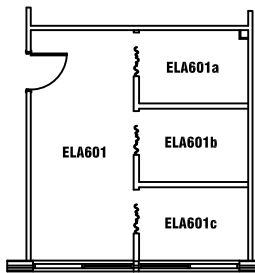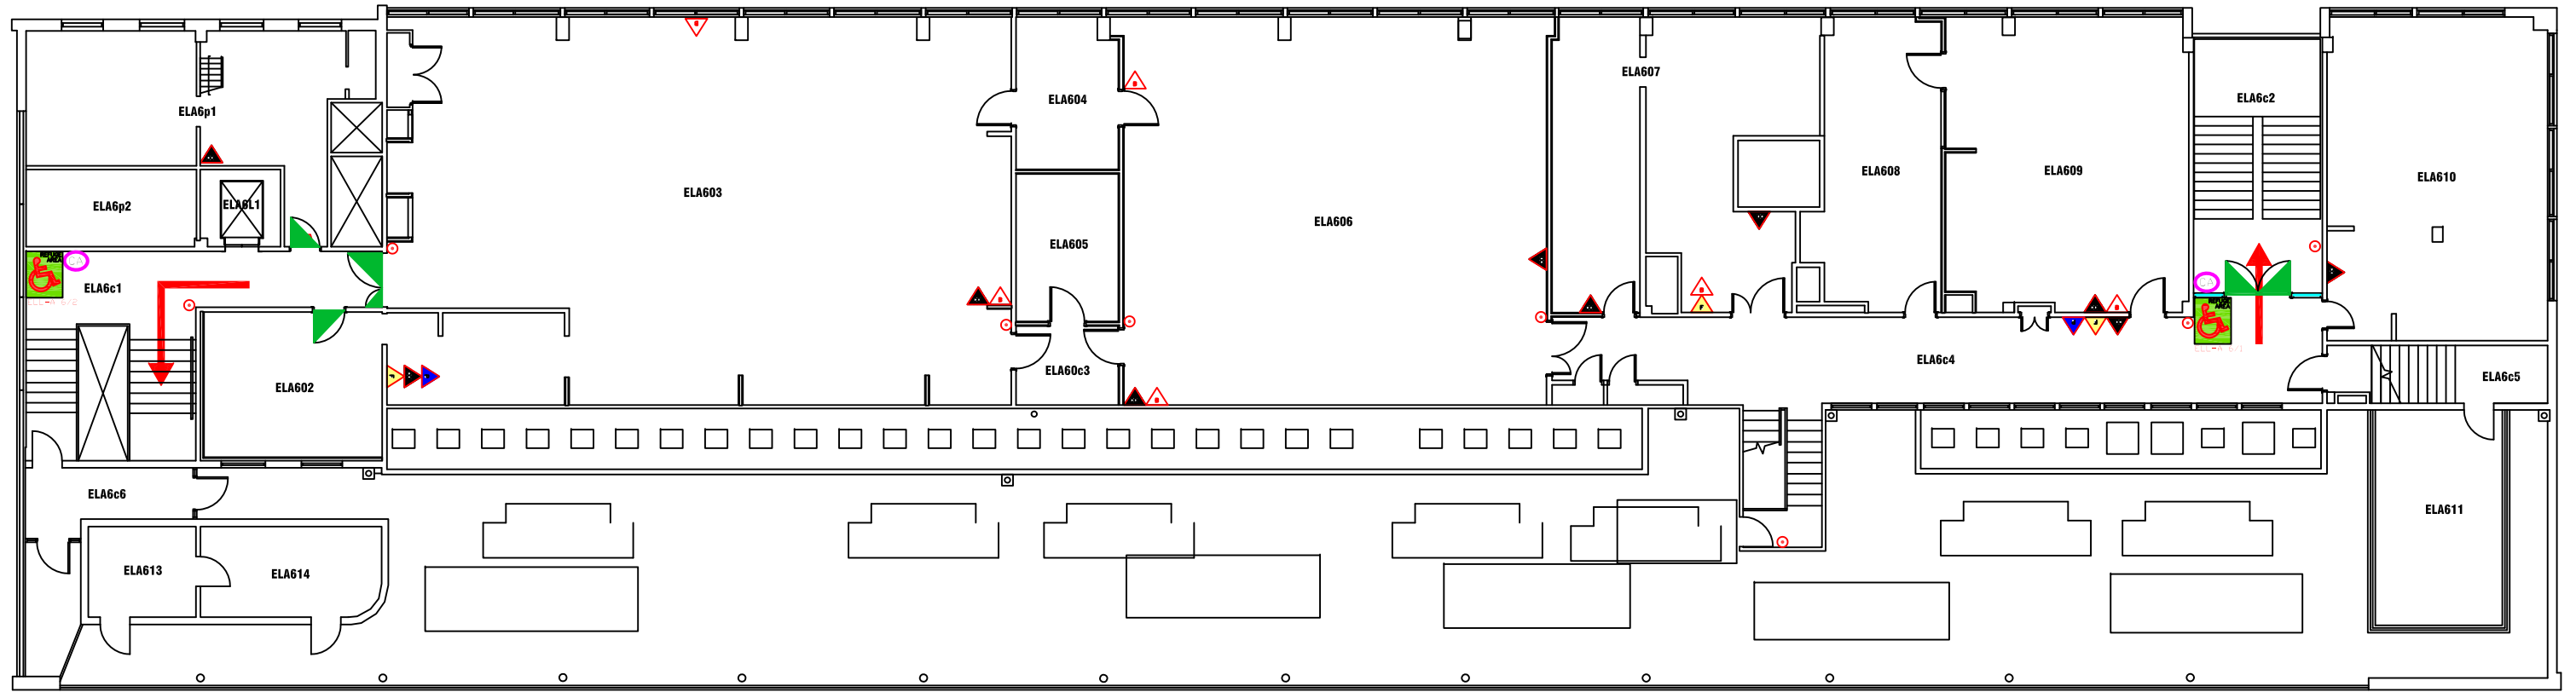

- FIRE EQUIPMENT**
- FIRE ALARM CALL POINT/BREAK GLASS
- FIRE EXTINGUISHERS**
- ▲ WATER EXTINGUISHER
 - ▲ CARBON DIOXIDE EXTINGUISHER
 - ▲ FOAM EXTINGUISHER
 - ▲ POWDER EXTINGUISHER
 - ▲ FIRE BLANKET
- FIRE REFUGE**
- REFUGE AREA
 - REFUGE AREA WITH EVACUATION CHAIR
 - ♿ EVACUATION CHAIR
 - CALL ASSISTANCE POINT



Campus: CITY CENTRE
 Building: ELLISON A BLOCK
 Project: FIFTH FLOOR

Scale: NTS	Date: SEPT 2017
	Drawn:
	Issued:
Job Reference No:	
Drawing No:	Revision



- FIRE EQUIPMENT**
-  FIRE ALARM CALL POINT/BREAK GLASS
- FIRE EXTINGUISHERS**
-  WATER EXTINGUISHER
 -  CARBON DIOXIDE EXTINGUISHER
 -  FOAM EXTINGUISHER
 -  POWDER EXTINGUISHER
 -  FIRE BLANKET
- FIRE REFUGE**
-  REFUGE AREA
 -  REFUGE AREA WITH EVACUATION CHAIR
 -  EVACUATION CHAIR
 -  CALL ASSISTANCE POINT



Campus: CITY CENTRE Building: ELLISON A BLOCK Project: SIXTH FLOOR	Scale:	Date: SEPT 2017
	NTS	Drawn:
		Issued:
Job Reference No:		
Drawing No:	Revision	

FIRE EQUIPMENT

○ FIRE ALARM CALL POINT/BREAK GLASS

FIRE EXTINGUISHERS


▲ WATER EXTINGUISHER

▲ CARBON DIOXIDE EXTINGUISHER

▲ FOAM EXTINGUISHER

▲ POWDER EXTINGUISHER

▲ FIRE BLANKET

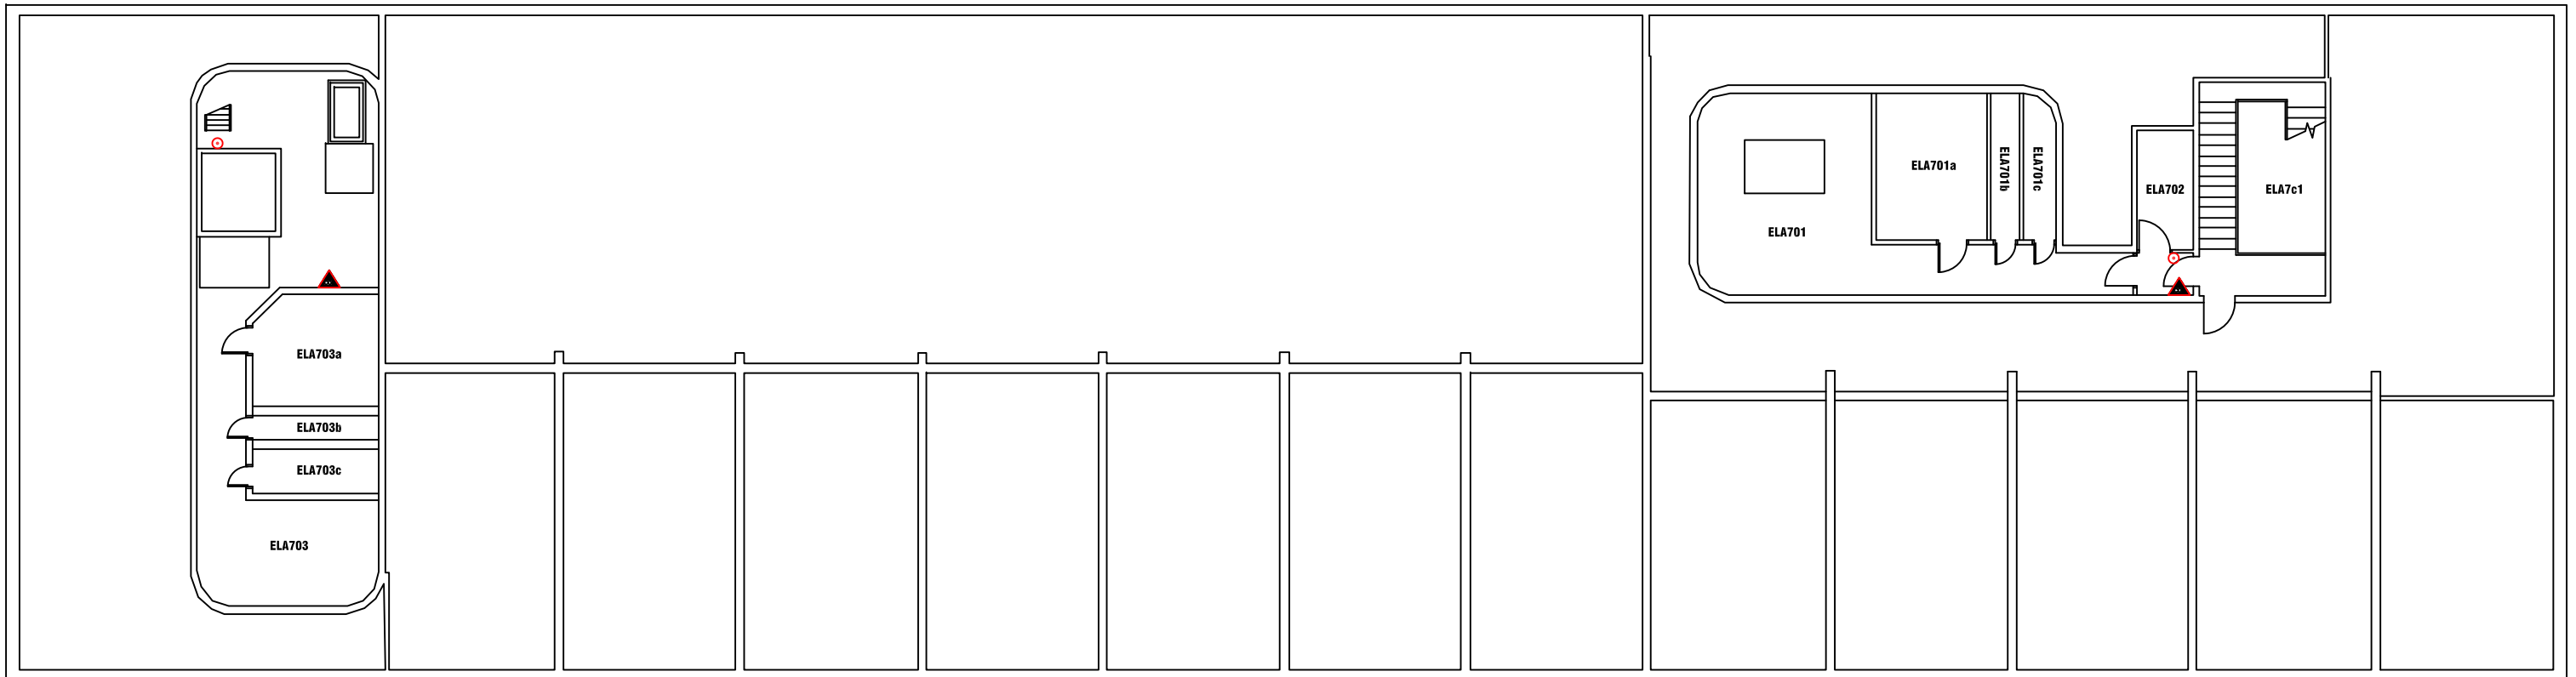

Campus Services

Pandon Building
Camden Street
Newcastle Upon Tyne
NE1 8ST

Campus: CITY CENTRE
Building: ELLISON BUILDING BLOCK A

Project: SEVENTH FLOOR
PLANTROOMS

Scale:

NTS

Date: MAY 2016

Drawn:

Issued:

Job Reference No:

Drawing No:

Revision