

FIRE EQUIPMENT

⊙ FIRE ALARM CALL POINT/BREAK GLASS

FIRE EXTINGUISHERS


- WATER EXTINGUISHER
- CARBON DIOXIDE EXTINGUISHER
- FOAM EXTINGUISHER
- POWDER EXTINGUISHER
- FIRE BLANKET



Campus: CITY CENTRE
Building: ELLISON BUILDING BLOCK C
Project: BASEMENT LEVEL

Scale: NTS	Date: JULY 2017
	Drawn:
	Issued:

Job Reference No:	
Drawing No:	Revision

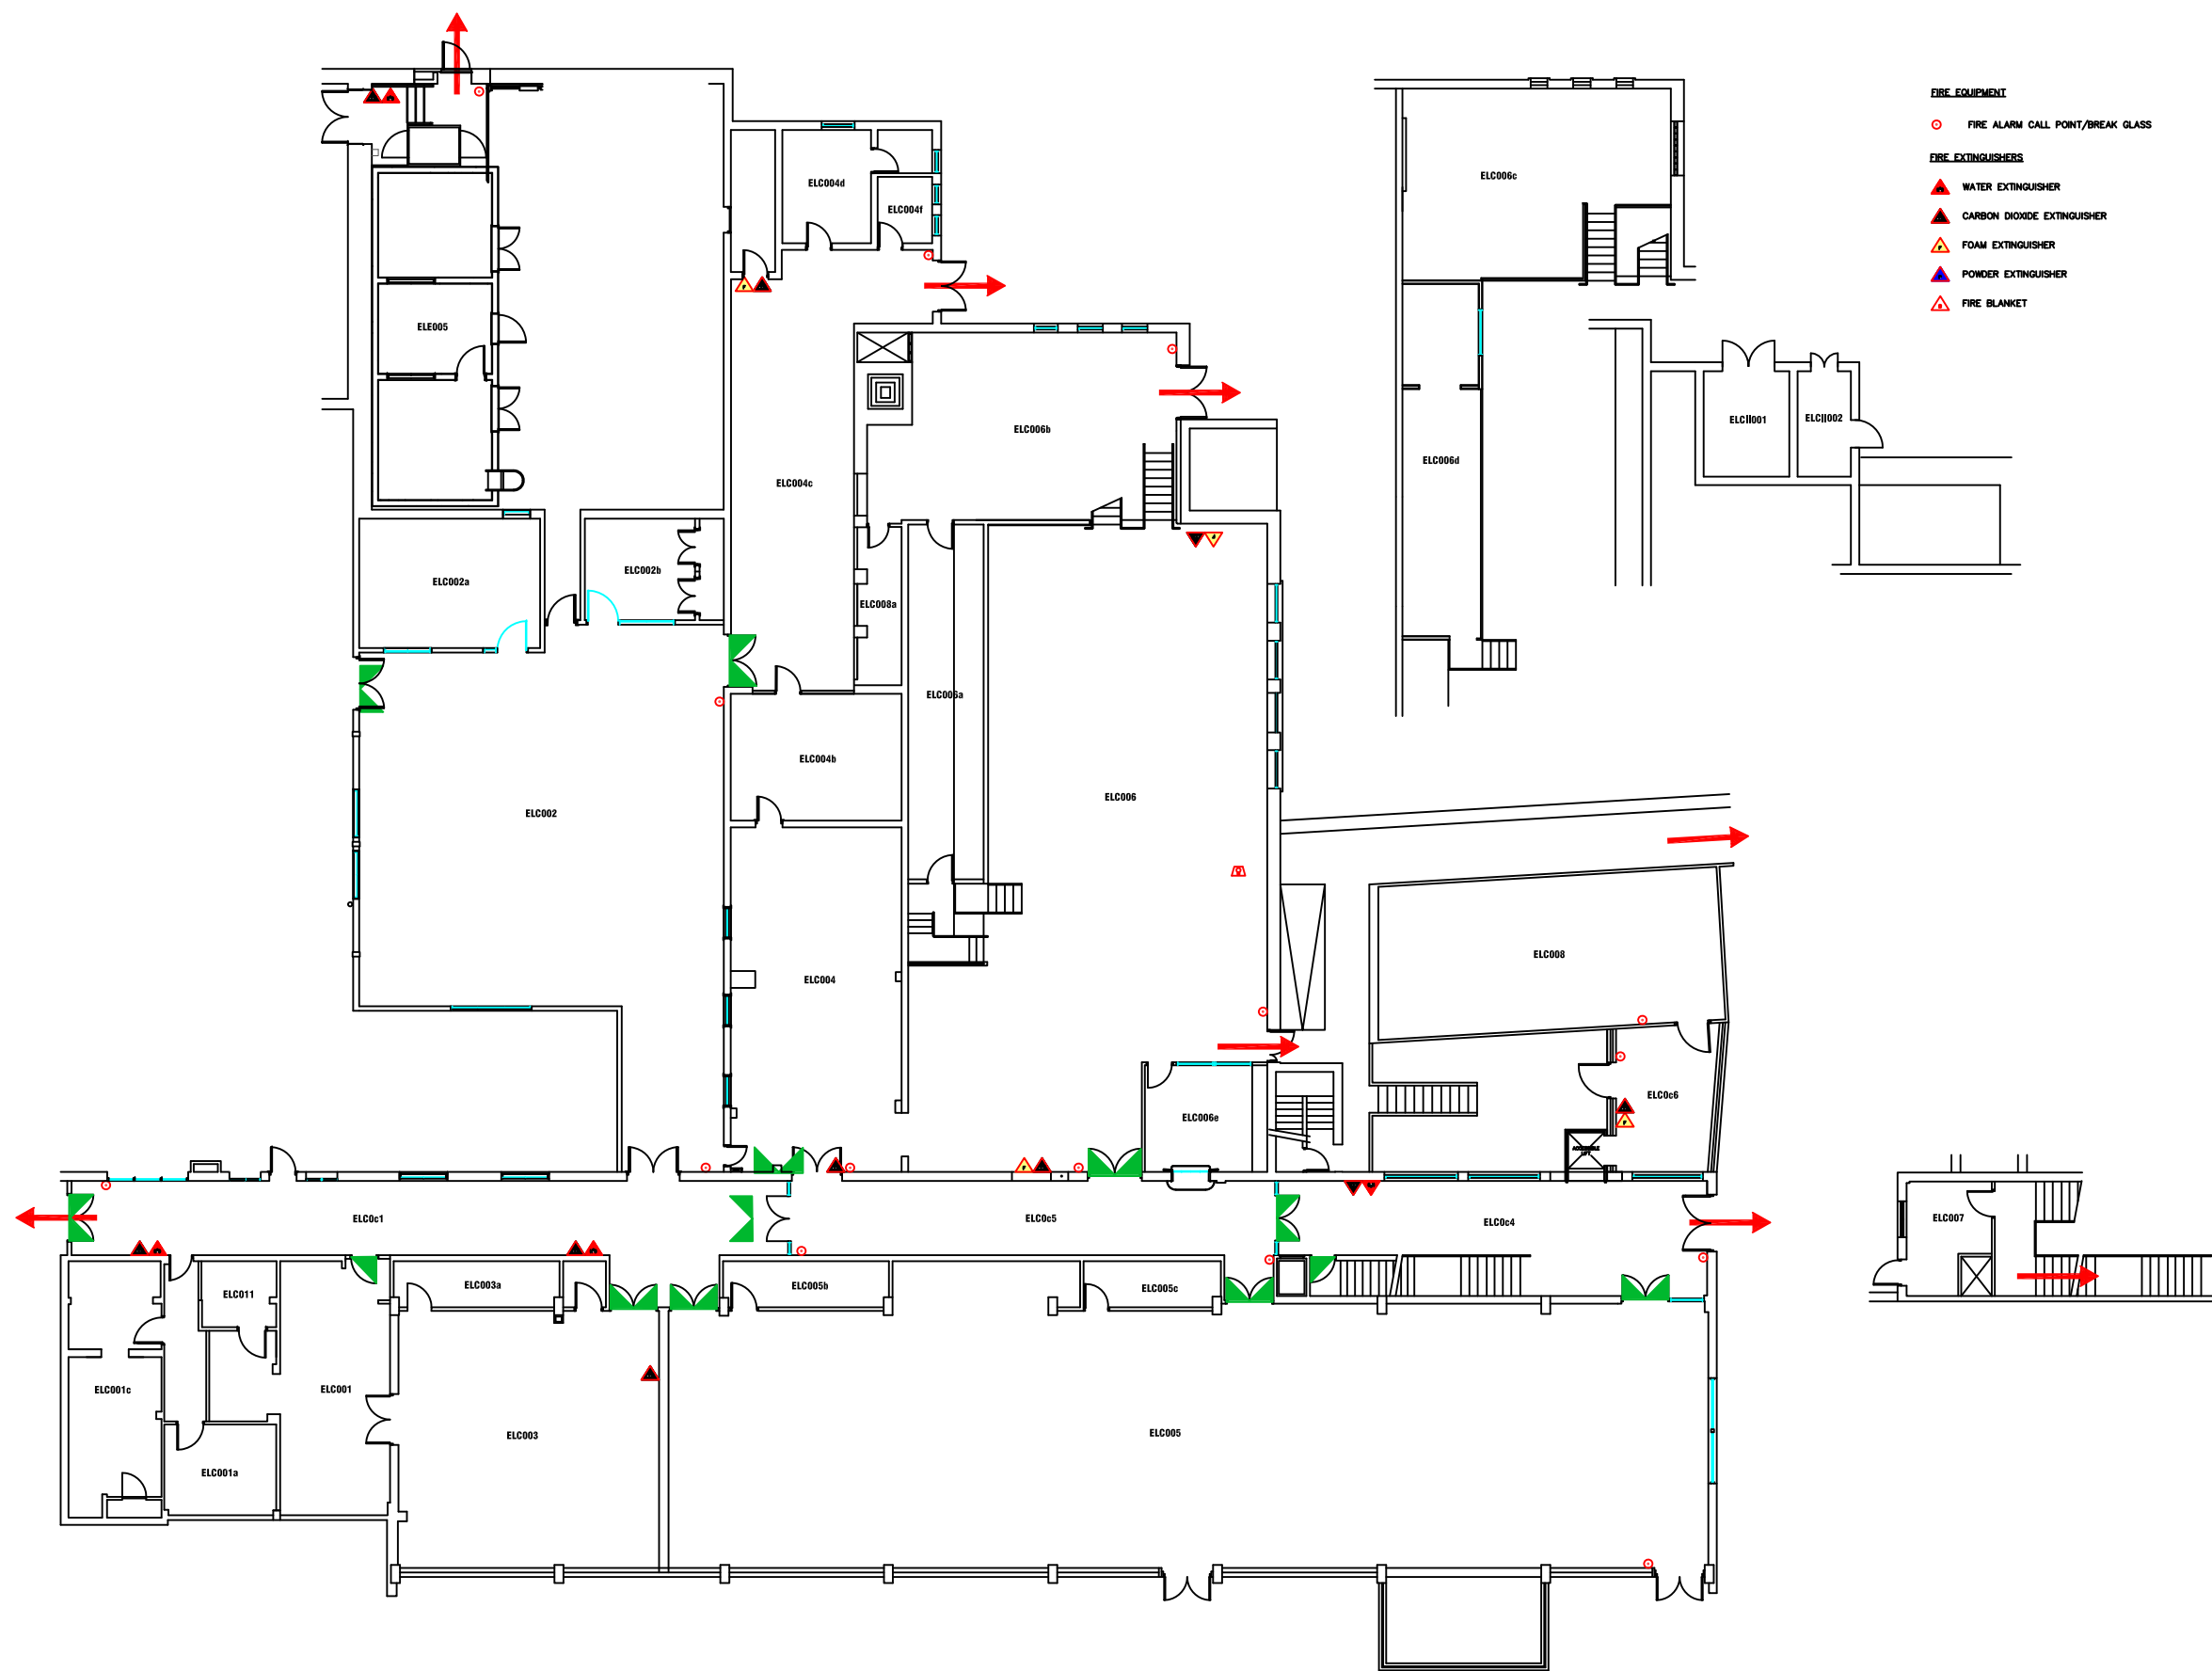

- FIRE EQUIPMENT**
- FIRE ALARM CALL POINT/BREAK GLASS
- FIRE EXTINGUISHERS**
- ▲ WATER EXTINGUISHER
 - ▲ CARBON DIOXIDE EXTINGUISHER
 - ▲ FOAM EXTINGUISHER
 - ▲ POWDER EXTINGUISHER
 - ▲ FIRE BLANKET




Campus: CITY CENTRE
 Building: ELLISON BUILDING BLOCK C
 Project: GROUND FLOOR

Scale: NTS	Date: JUNE 2017
	Drawn:
	Issued:
Job Reference No:	
Drawing No:	Revision

FIRE EQUIPMENT

⊙ FIRE ALARM CALL POINT/BREAK GLASS

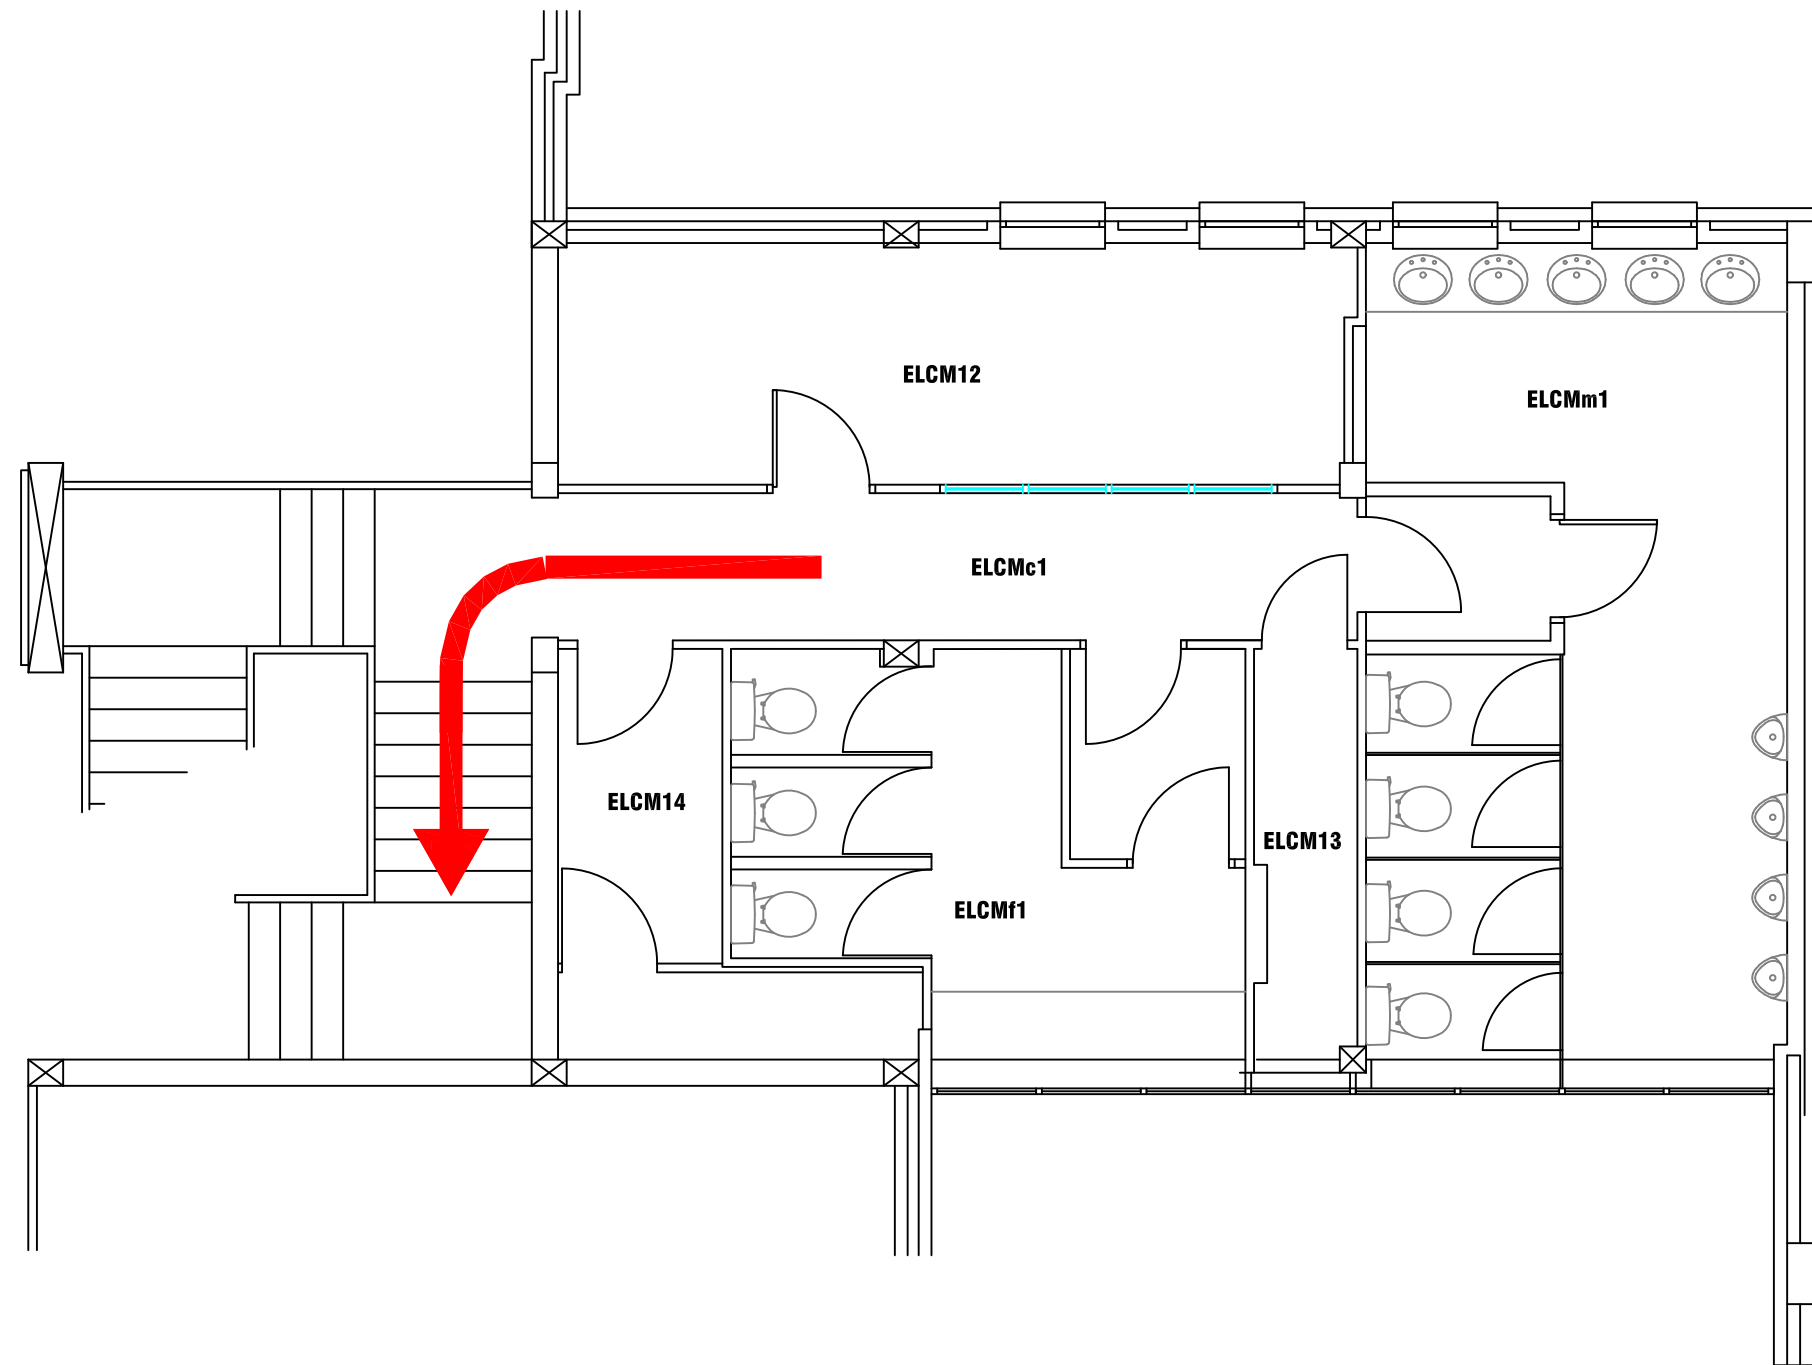

Campus Services


Pandon Building
Camden Street
Newcastle Upon Tyne
NE1 8ST

Campus: CITY CENTRE
Building: ELLISON BUILDING BLOCK C
Project: MEZZANINE LEVEL

Scale:	Date: FEB 2017
NTS	Drawn:
	Issued:

Job Reference No:



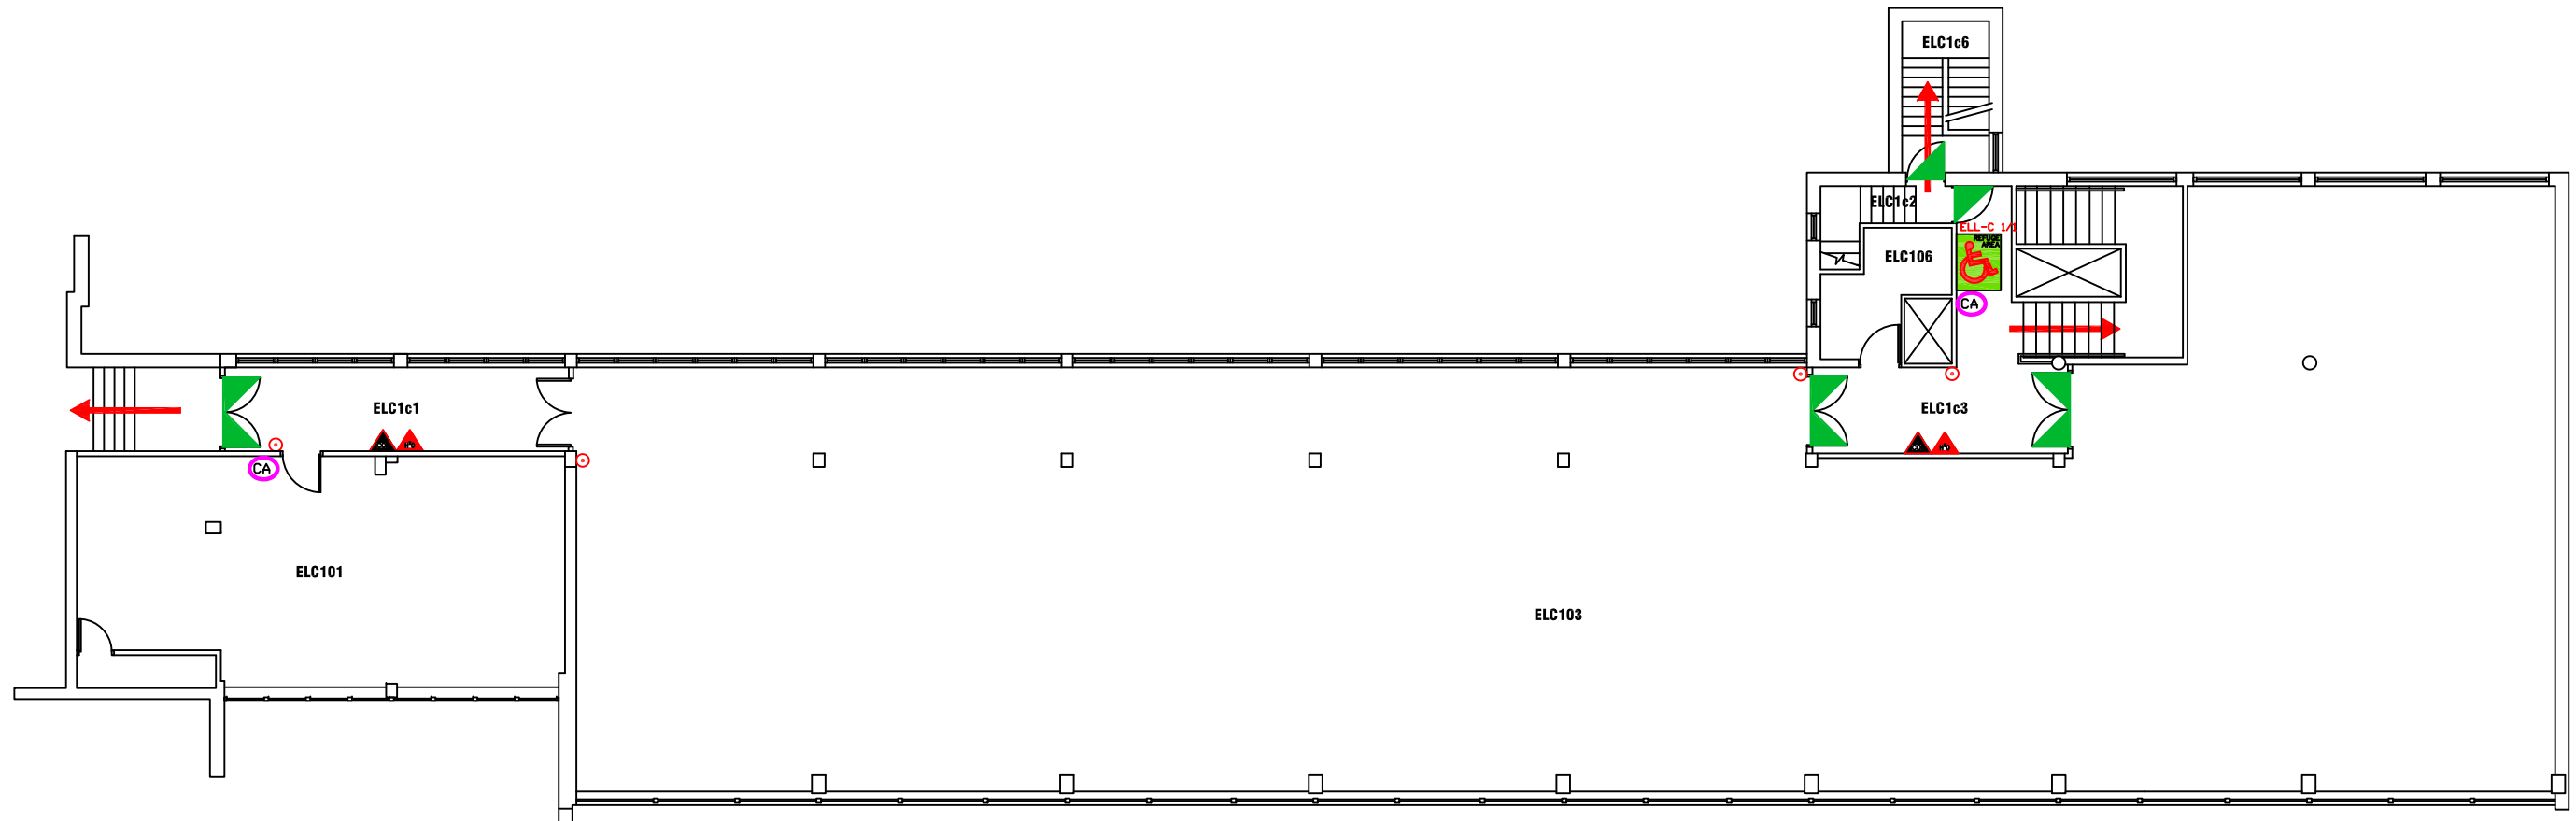


Drawing No:	Revision
-------------	----------







FIRE EQUIPMENT

○ FIRE ALARM CALL POINT/BREAK GLASS

FIRE EXTINGUISHERS

-  WATER EXTINGUISHER
-  CARBON DIOXIDE EXTINGUISHER
-  FOAM EXTINGUISHER
-  POWDER EXTINGUISHER
-  FIRE BLANKET

FIRE REFUGE

-  REFUGE AREA
-  REFUGE AREA WITH EVACUATION CHAIR
-  EVACUATION CHAIR
-  CALL ASSISTANCE POINT



Campus Services


Pandon Building
Camden Street
Newcastle Upon Tyne
NE1 8ST

Campus: CITY CENTRE
Building: ELLISON BUILDING BLOCK C
Project: FIRST FLOOR

Scale:	Date: MAY 2016
NTS	Drawn:
	Issued:

Job Reference No:



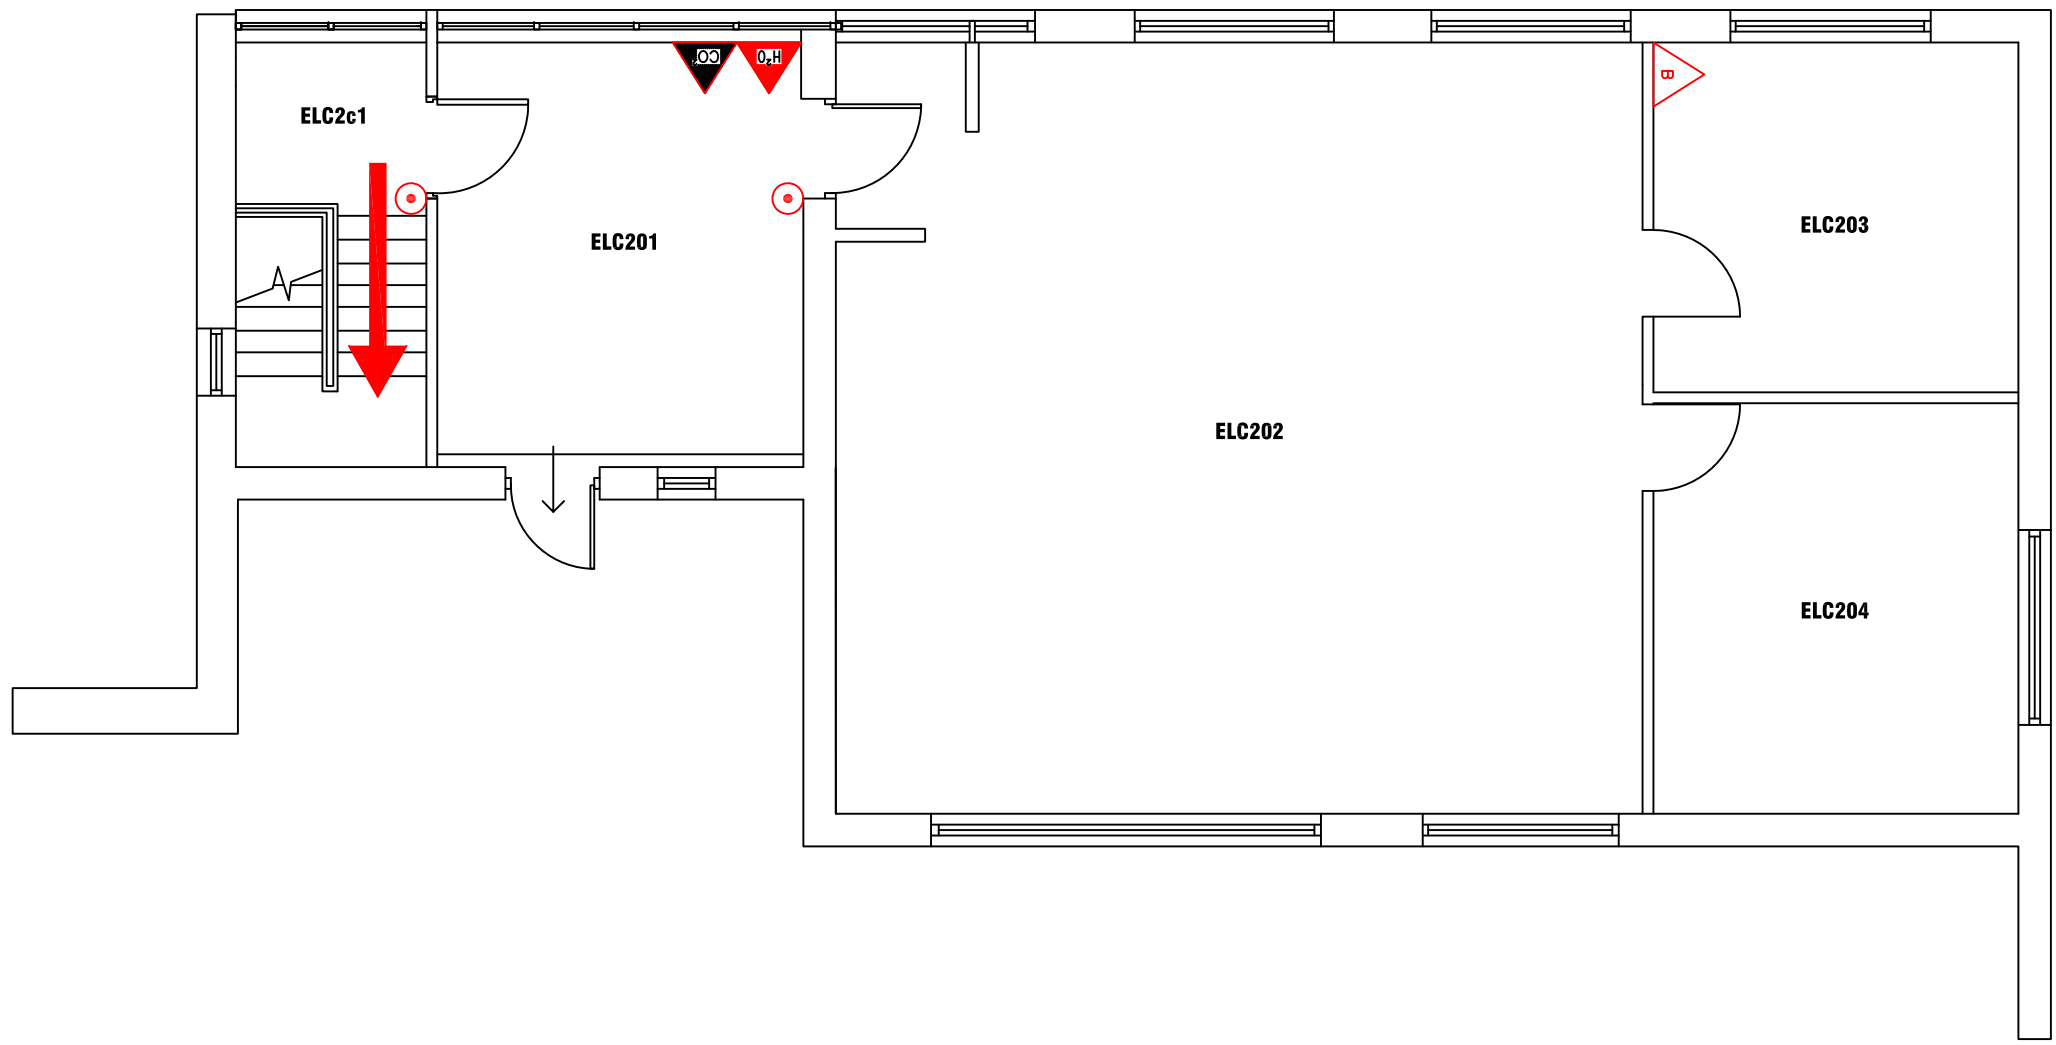


Drawing No:	Revision
-------------	----------



FIRE EQUIPMENT

⊙ FIRE ALARM CALL POINT/BREAK GLASS

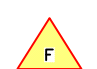FIRE EXTINGUISHERS

-  WATER EXTINGUISHER
-  CARBON DIOXIDE EXTINGUISHER
-  FOAM EXTINGUISHER
-  POWDER EXTINGUISHER
-  FIRE BLANKET



Campus: CITY CENTRE
 Building: ELLISON BUILDING BLOCK C
 Project: SECOND FLOOR

Scale:	Date: JULY 2017
NTS	Drawn:
	Issued:

Job Reference No:	
Drawing No:	Revision