

- FIRE EQUIPMENT**
- FIRE ALARM CALL POINT/BREAK GLASS
- FIRE EXTINGUISHERS**
- WATER EXTINGUISHER
 - CARBON DIOXIDE EXTINGUISHER
 - FOAM EXTINGUISHER
 - POWDER EXTINGUISHER
 - FIRE BLANKET



Campus: CITY CENTRE
 Building: ELLISON BUILDING BLOCK D
 Project: GROUND FLOOR

Scale: NTS	Date: FEB 2017
	Drawn:
	Issued:
Job Reference No:	
Drawing No:	Revision

FIRE EQUIPMENT


○ FIRE ALARM CALL POINT/BREAK GLASS

FIRE EXTINGUISHERS

- ▲ WATER EXTINGUISHER
- ▲ CARBON DIOXIDE EXTINGUISHER
- ▲ FOAM EXTINGUISHER
- ▲ POWDER EXTINGUISHER
- ▲ FIRE BLANKET

FIRE REFUGE

- REFUGE AREA
- REFUGE AREA WITH EVACUATION CHAIR
- EVACUATION CHAIR
- CALL ASSISTANCE POINT

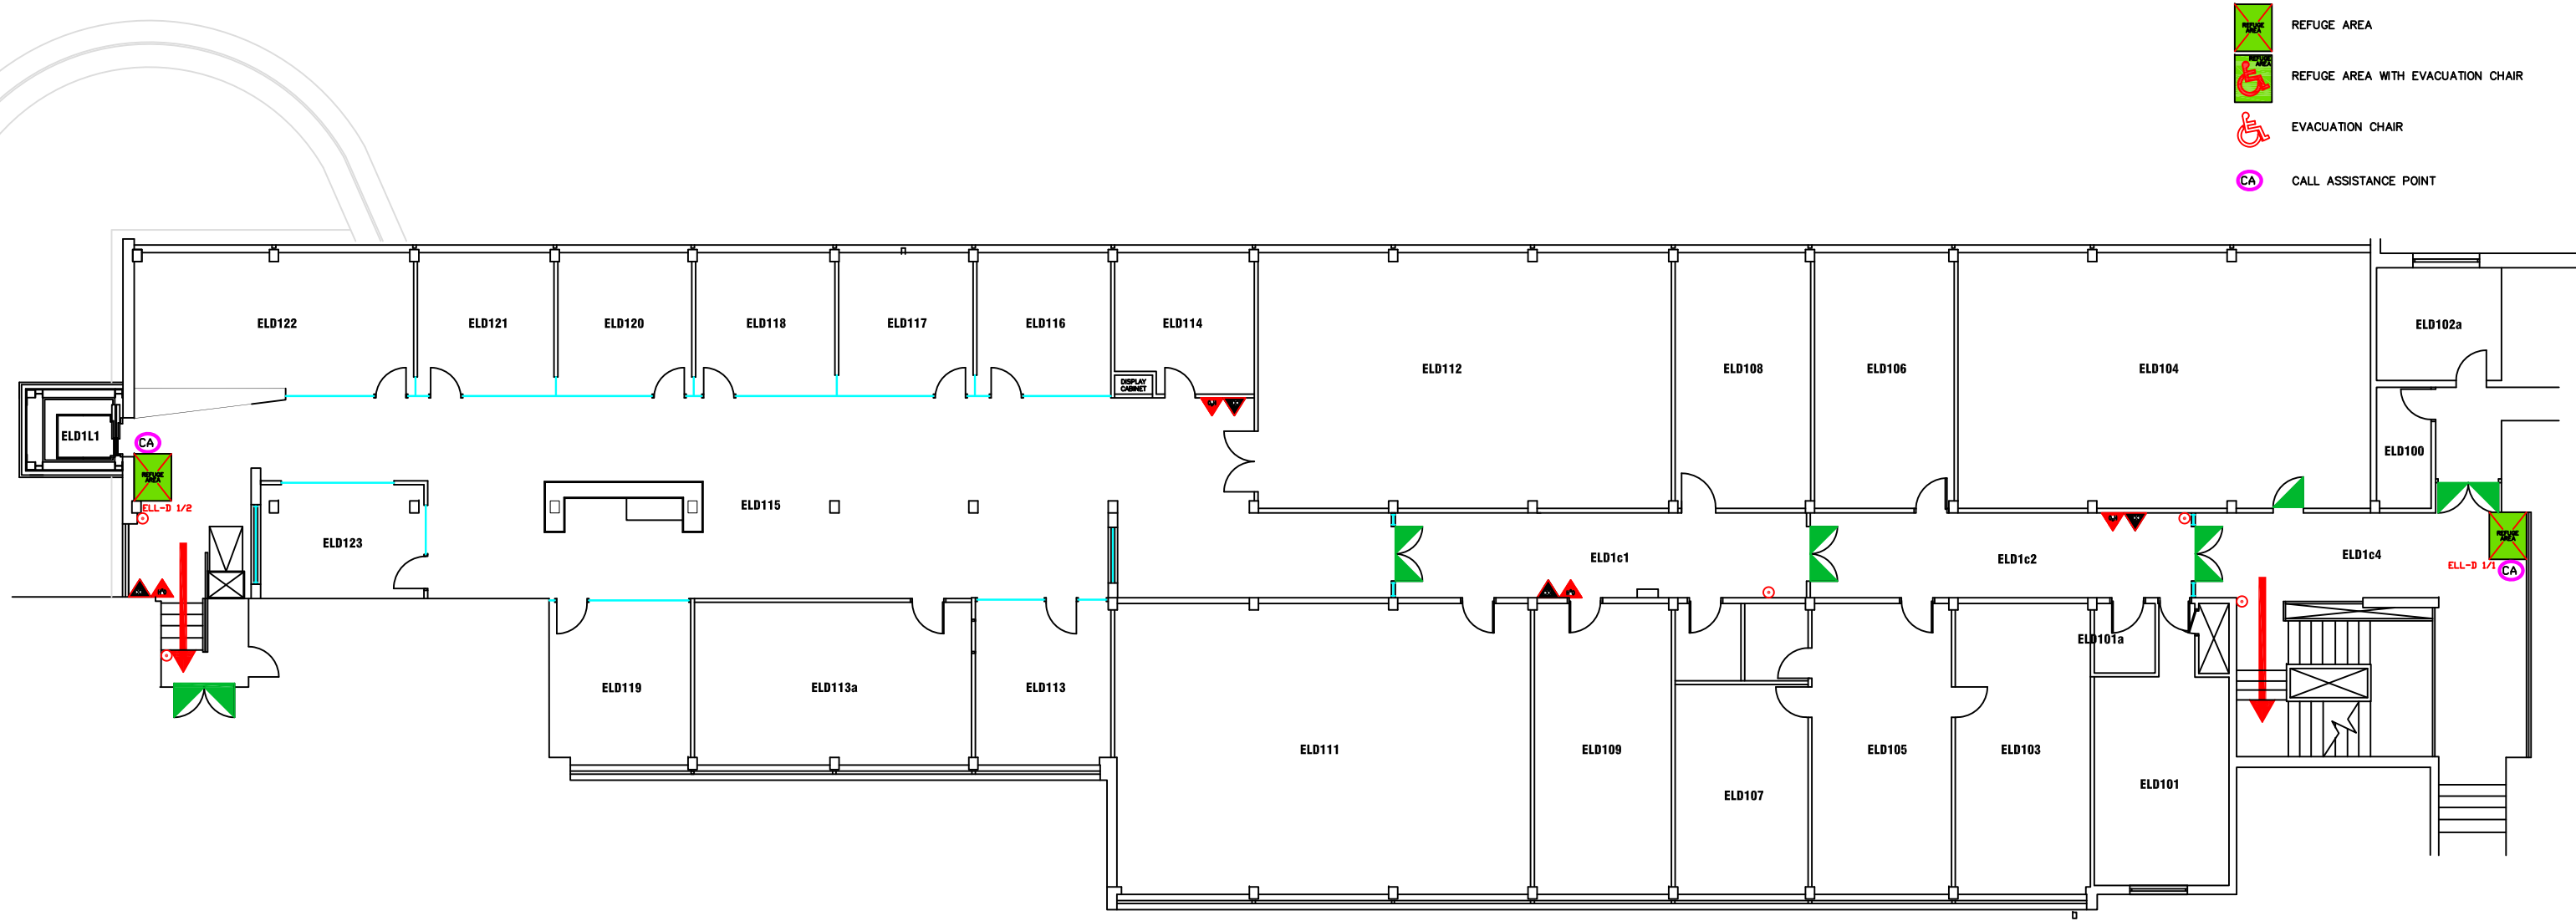

northumbria
UNIVERSITY NEWCASTLE

Campus Services

Pandon Building
Camden Street
Newcastle Upon Tyne
NE1 8ST

Campus: CITY CENTRE
Building: ELLISON BUILDING BLOCK D
Project: FIRST FLOOR

Scale: NTS	Date: MAY 2017
	Drawn:
	Issued:

Job Reference No:	
Drawing No:	Revision

FIRE EQUIPMENT

○ FIRE ALARM CALL POINT/BREAK GLASS

FIRE EXTINGUISHERS

▲ WATER EXTINGUISHER

▲ CARBON DIOXIDE EXTINGUISHER

▲ FOAM EXTINGUISHER

▲ POWDER EXTINGUISHER

▲ FIRE BLANKET


FIRE REFUGE

REFUGE AREA

REFUGE AREA WITH EVACUATION CHAIR

EVACUATION CHAIR

CALL ASSISTANCE POINT

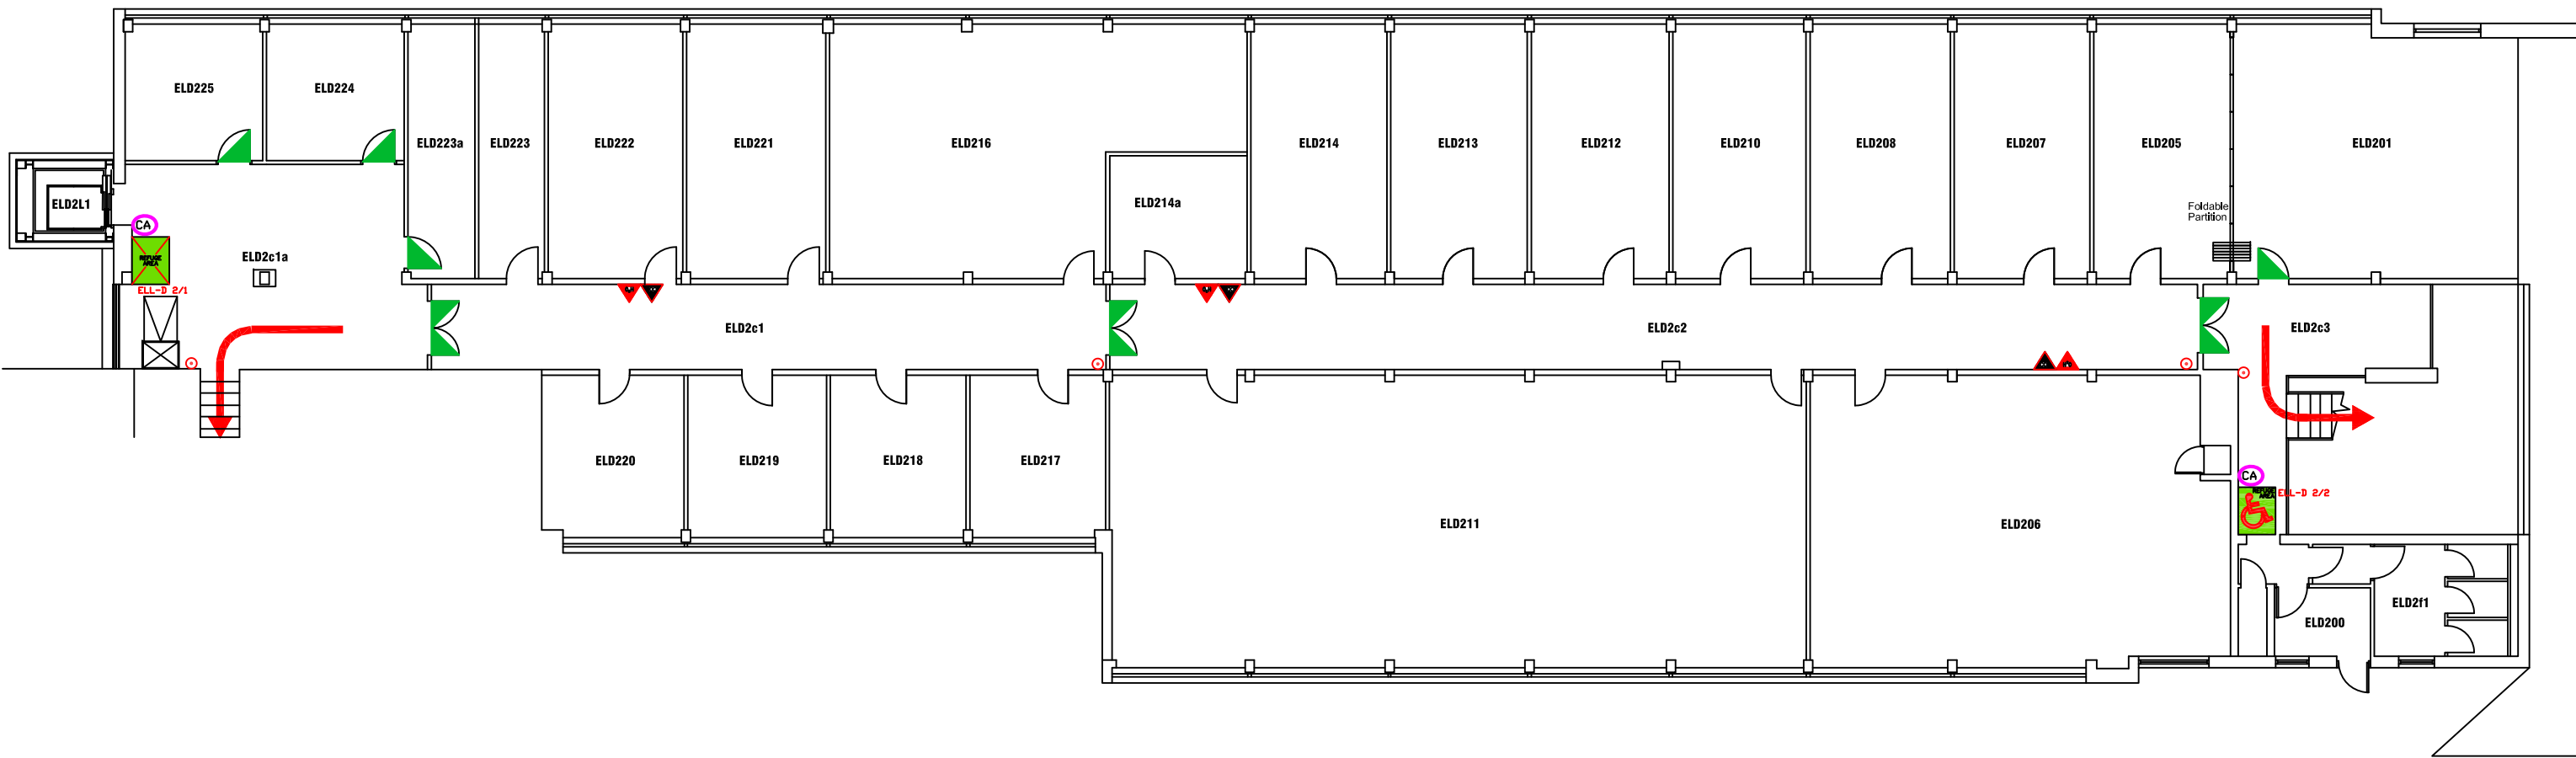

Campus Services

Pandon Building
Camden Street
Newcastle Upon Tyne
NE1 8ST

Campus: CITY CENTRE
Building: ELLISON BUILDING BLOCK D
Project: SECOND FLOOR

Scale: NTS
Date: SEPT 2017

Drawn:

Issued:

Job Reference No:

Drawing No:

Revision