


- FIRE EQUIPMENT**
- FIRE ALARM CALL POINT/BREAK GLASS
- FIRE EXTINGUISHERS**
- WATER EXTINGUISHER
  - CARBON DIOXIDE EXTINGUISHER
  - FOAM EXTINGUISHER
  - POWDER EXTINGUISHER
  - FIRE BLANKET
- FIRE REFUGE**
- REFUGE AREA
  - REFUGE AREA WITH EVACUATION CHAIR
  - EVACUATION CHAIR
  - CALL ASSISTANCE POINT

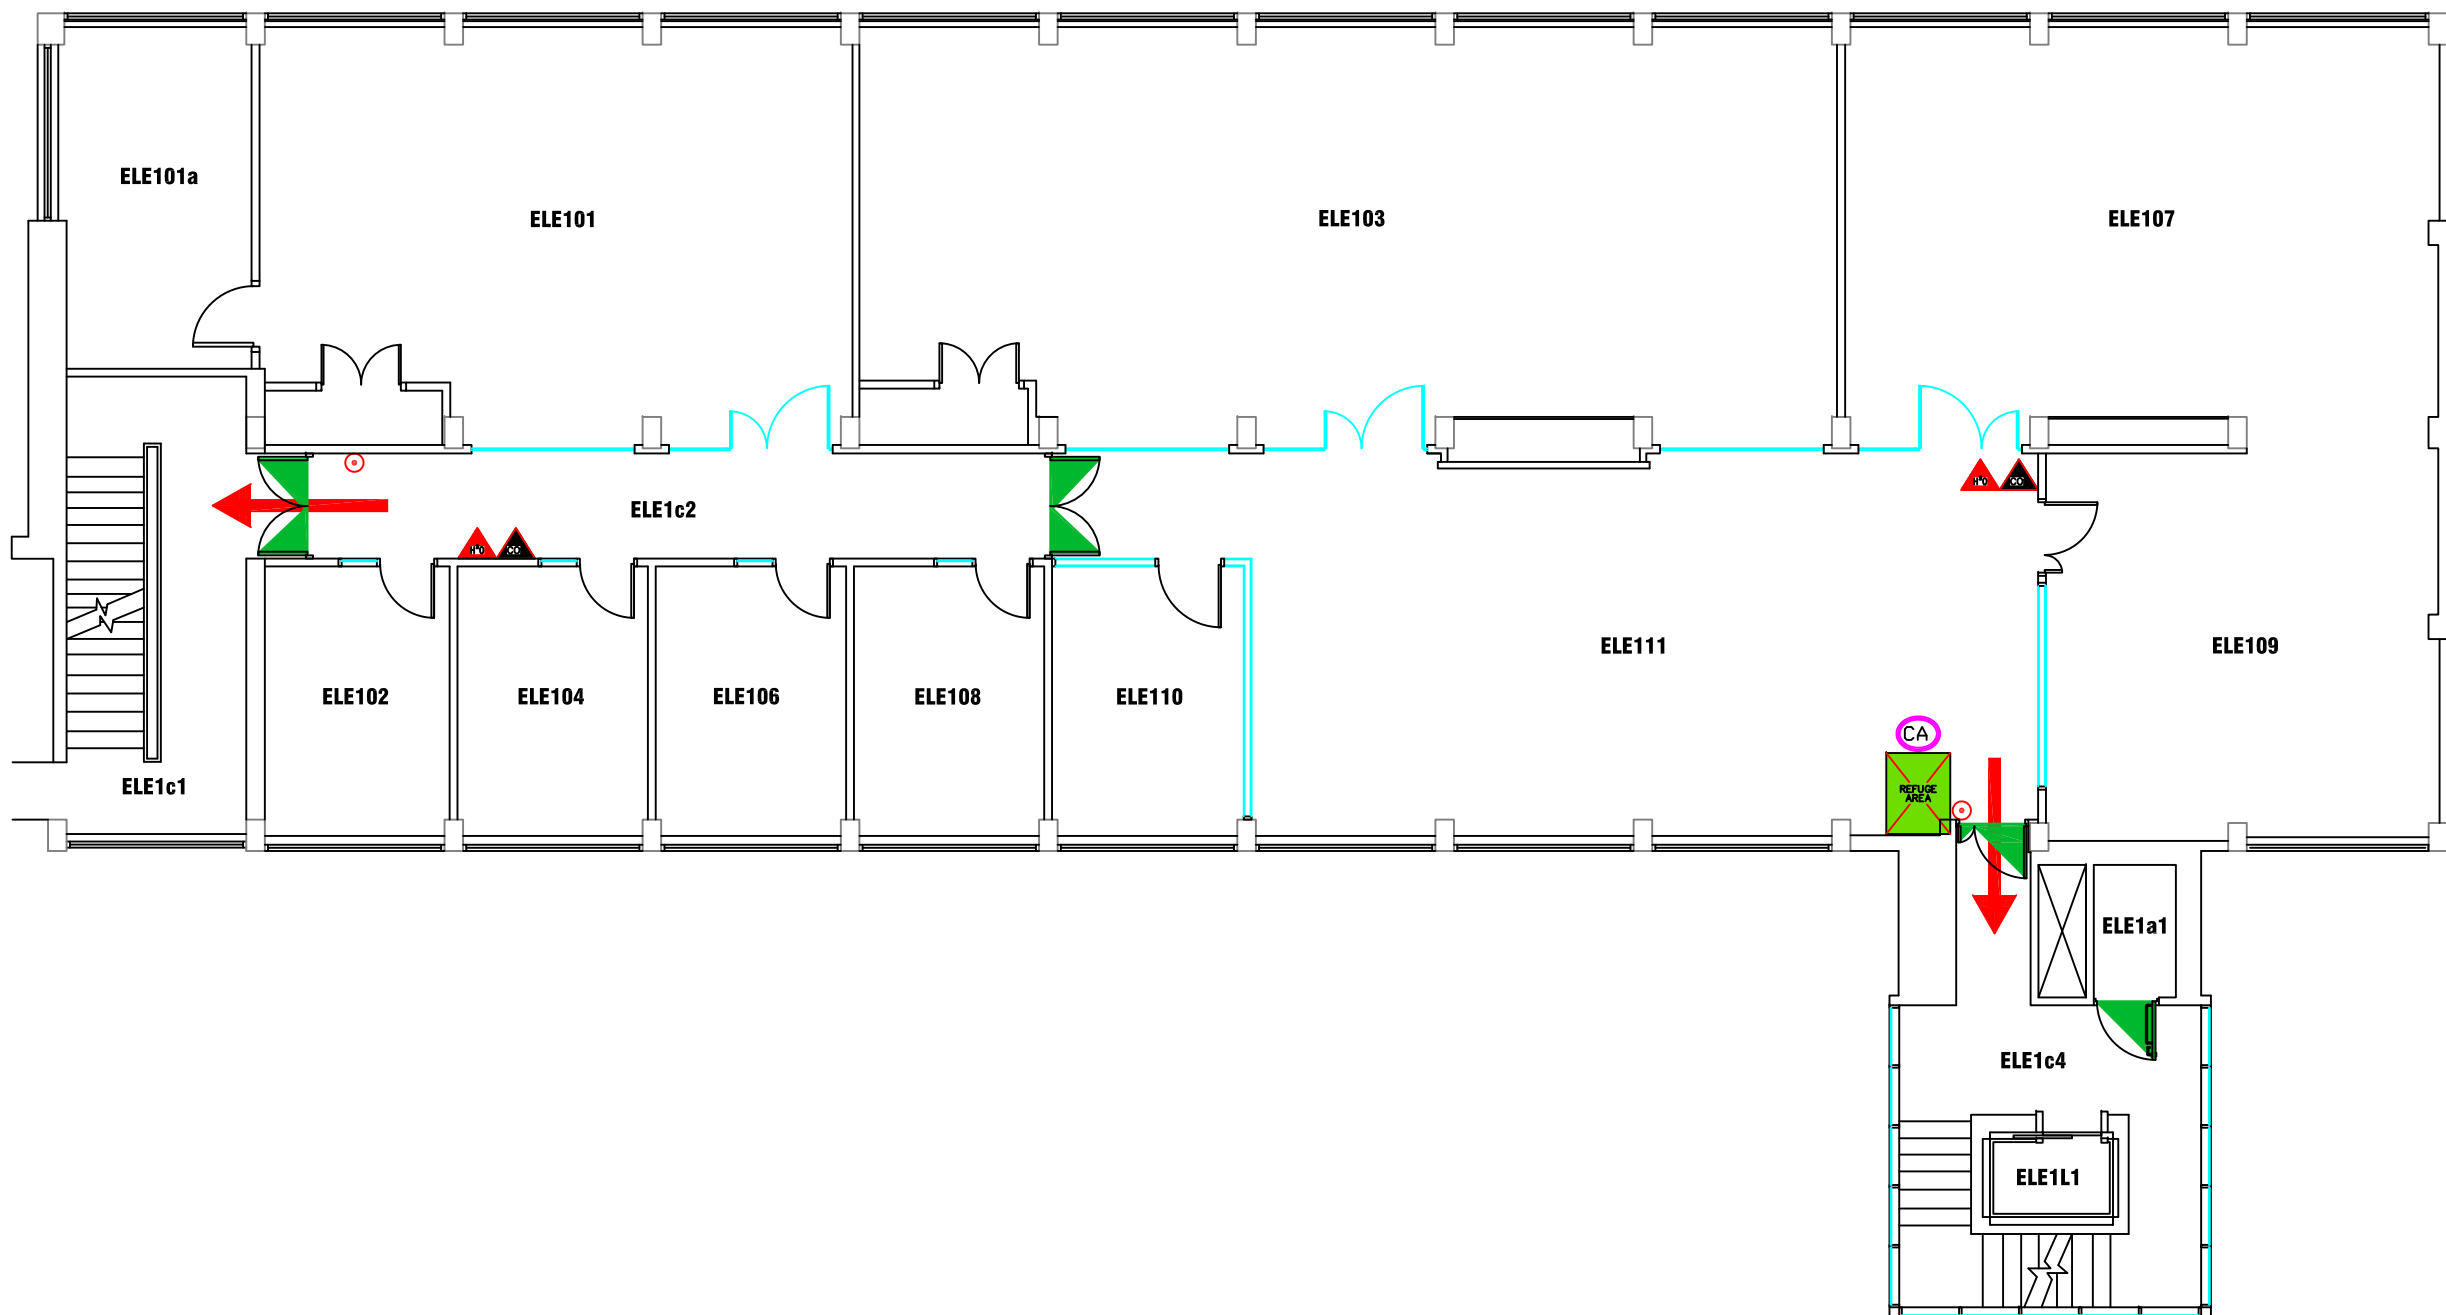

Campus: CITY CENTRE  
 Building: ELLISON BUILDING BLOCK E  
 Project: GROUND FLOOR

Scale:	Date: SEPT 2017
NTS	Drawn:
	Issued:
Job Reference No:	
Drawing No:	Revision












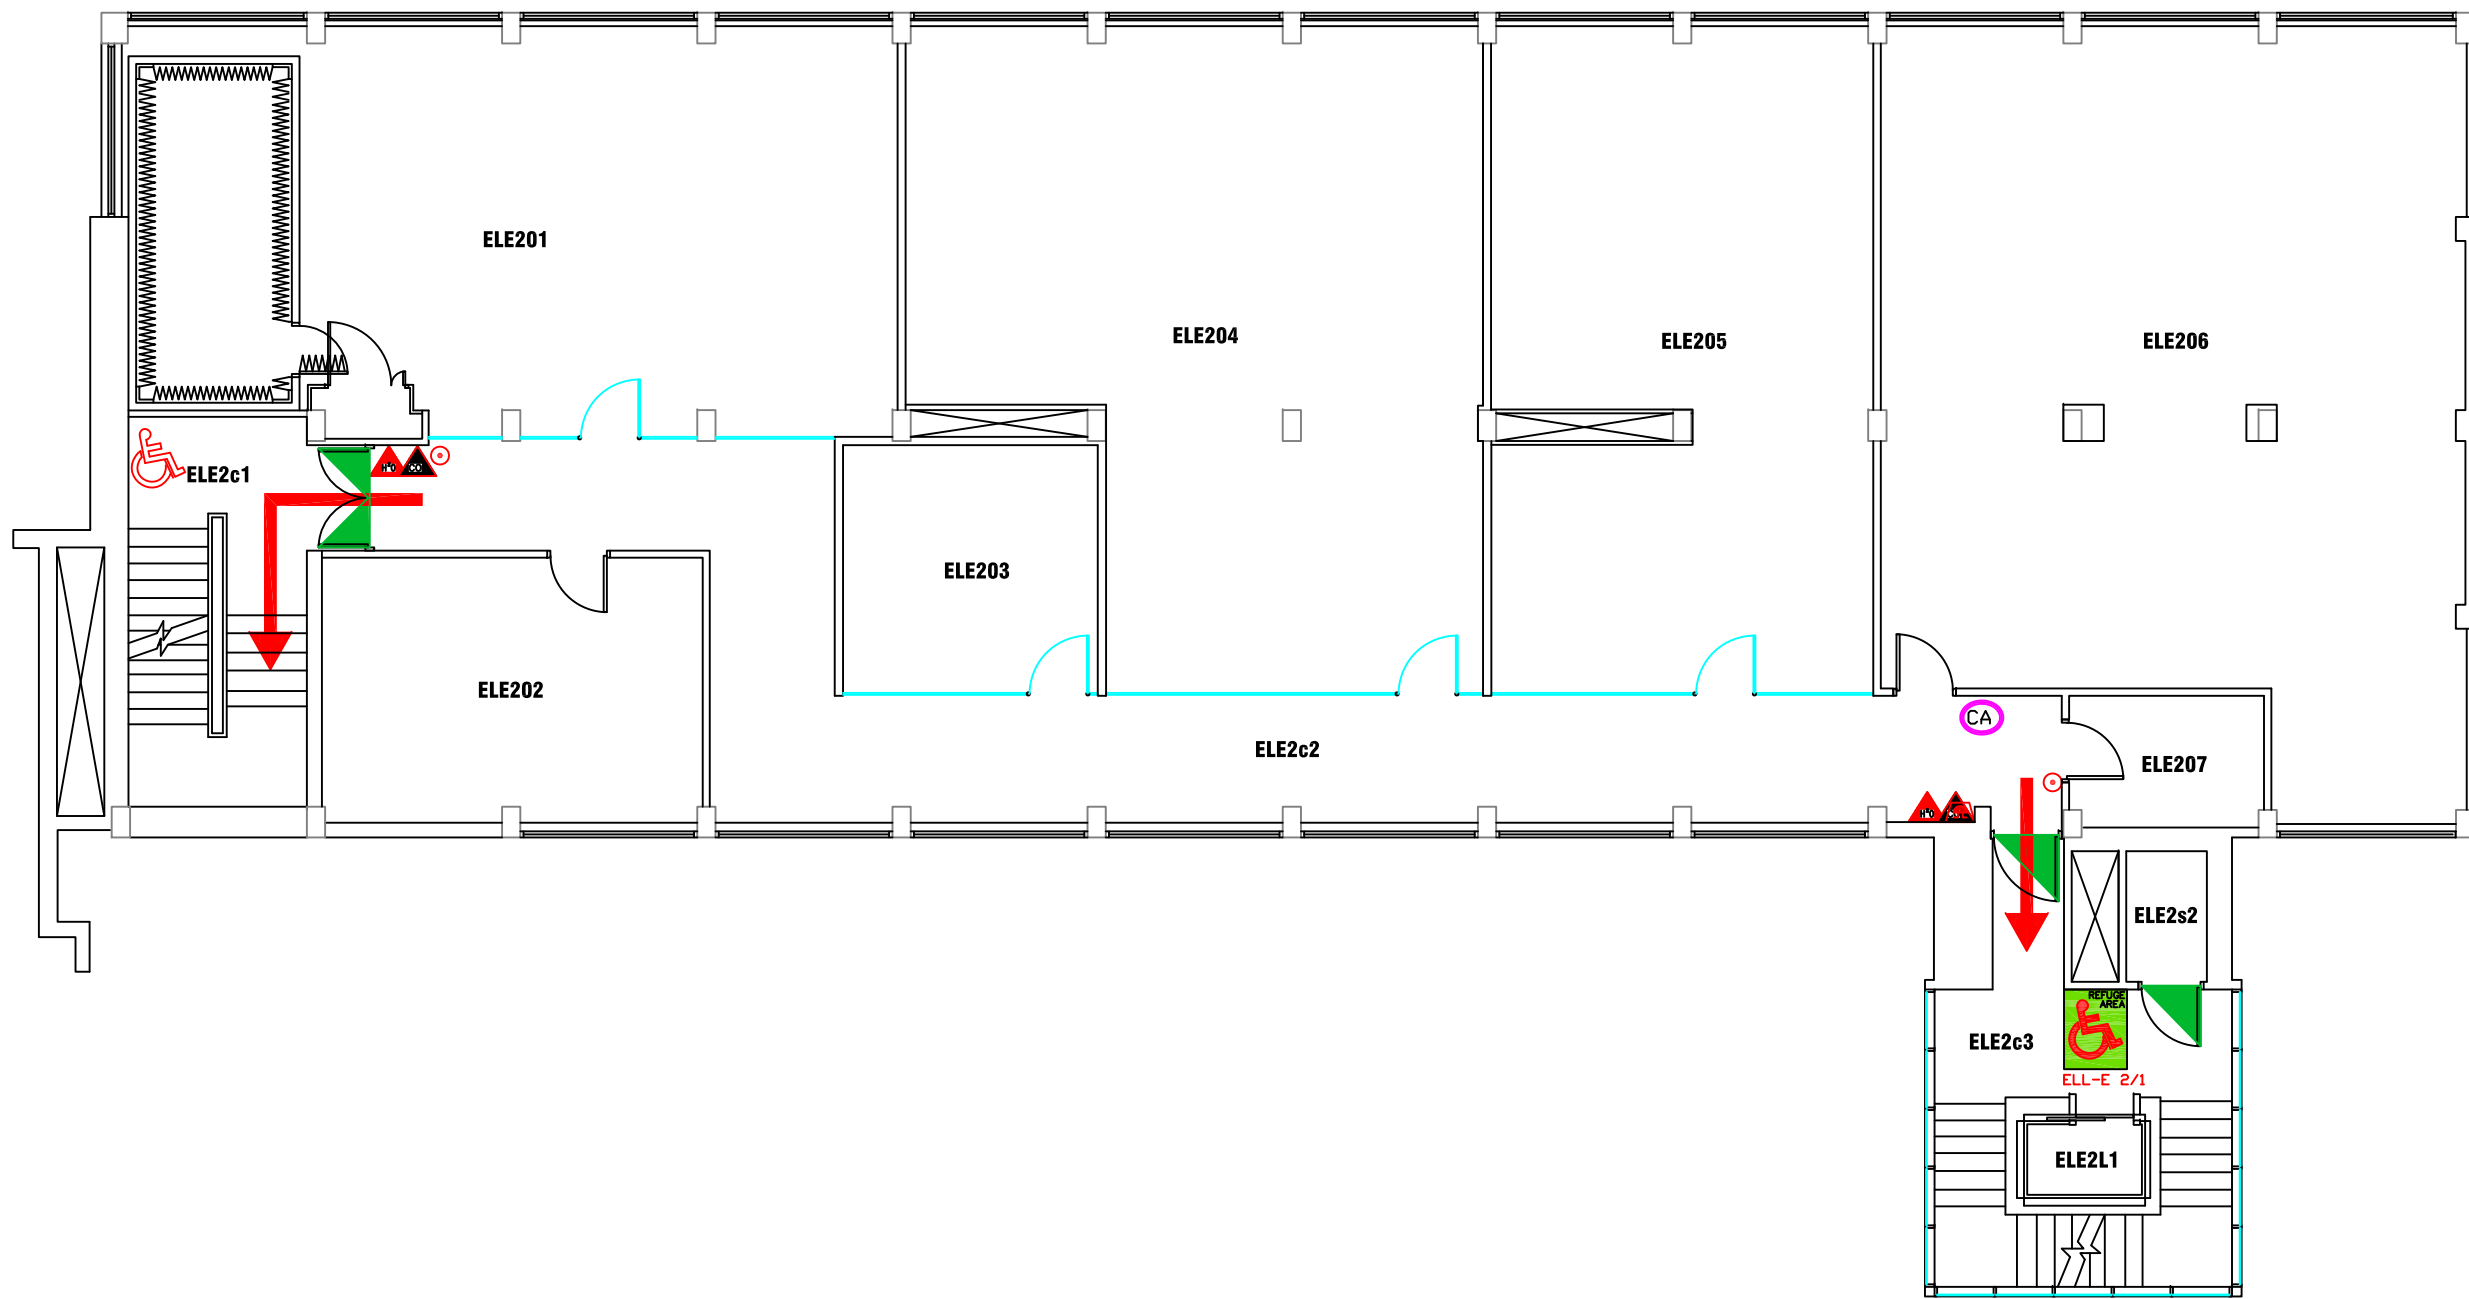

- FIRE EQUIPMENT**
- FIRE ALARM CALL POINT/BREAK GLASS
- FIRE EXTINGUISHERS**
- WATER EXTINGUISHER
  - CARBON DIOXIDE EXTINGUISHER
  - FOAM EXTINGUISHER
  - POWDER EXTINGUISHER
  - FIRE BLANKET
- FIRE REFUGE**
- REFUGE AREA
  - REFUGE AREA WITH EVACUATION CHAIR
  - EVACUATION CHAIR
  - CALL ASSISTANCE POINT



Campus: CITY CENTRE  
Building: ELLISON BUILDING BLOCK E  
Project: FIRST FLOOR

Scale:	Date: JULY 2017
NTS	Drawn:
	Issued:
Job Reference No:	
Drawing No:	Revision



- FIRE EQUIPMENT**
-  FIRE ALARM CALL POINT/BREAK GLASS
- FIRE EXTINGUISHERS**
-  WATER EXTINGUISHER
  -  CARBON DIOXIDE EXTINGUISHER
  -  FOAM EXTINGUISHER
  -  POWDER EXTINGUISHER
  -  FIRE BLANKET
- FIRE REFUGE**
-  REFUGE AREA
  -  REFUGE AREA WITH EVACUATION CHAIR
  -  EVACUATION CHAIR
  -  CALL ASSISTANCE POINT

**northumbria**  
UNIVERSITY NEWCASTLE

**Campus Services**


Pandon Building  
Camden Street  
Newcastle Upon Tyne  
NE1 8ST

Campus: CITY CENTRE  
Building: ELLISON BUILDING BLOCK E  
Project: SECOND FLOOR

Scale: NTS	Date: SEPT 2017
	Drawn:
	Issued:

Job Reference No:

Drawing No:	Revision
-------------	----------

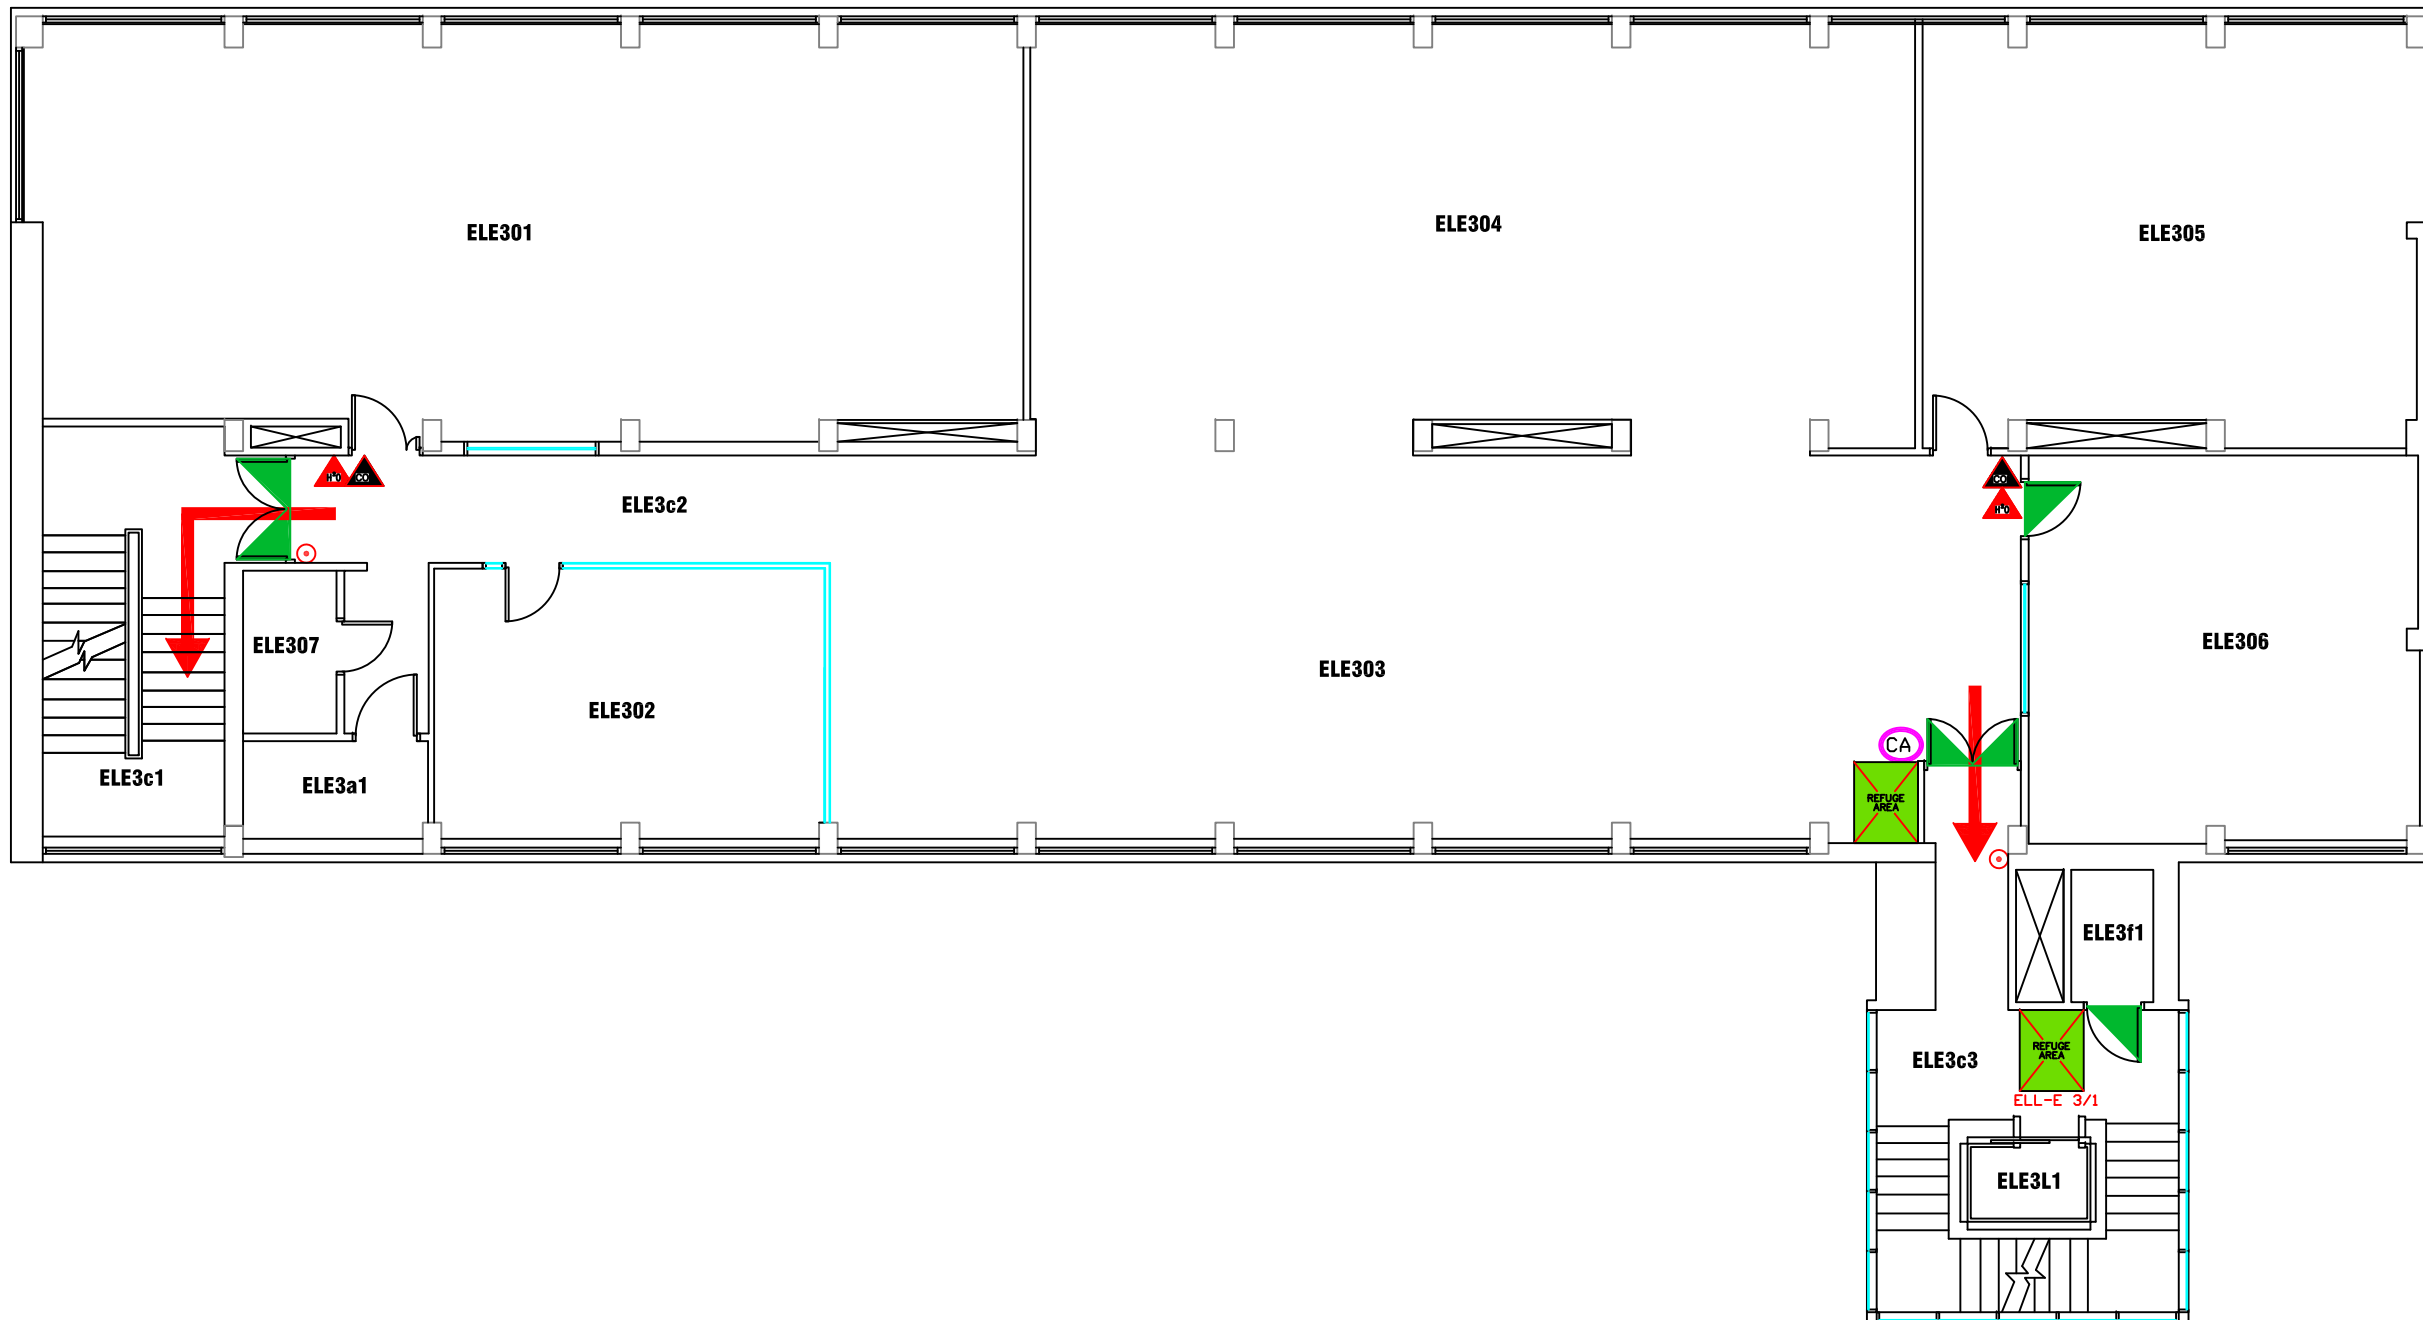

**FIRE EQUIPMENT**

⊙ FIRE ALARM CALL POINT/BREAK GLASS

**FIRE EXTINGUISHERS**

- WATER EXTINGUISHER
- CARBON DIOXIDE EXTINGUISHER
- FOAM EXTINGUISHER
- POWDER EXTINGUISHER
- FIRE BLANKET

**FIRE REFUGE**


- REFUGE AREA
- REFUGE AREA WITH EVACUATION CHAIR
- EVACUATION CHAIR
- CALL ASSISTANCE POINT



Campus: CITY CENTRE  
Building: ELLISON BUILDING BLOCK E  
Project: THIRD FLOOR

Scale: NTS  
Date: FEB 2017  
Drawn:  
Issued:

Job Reference No:  
Drawing No: Revision

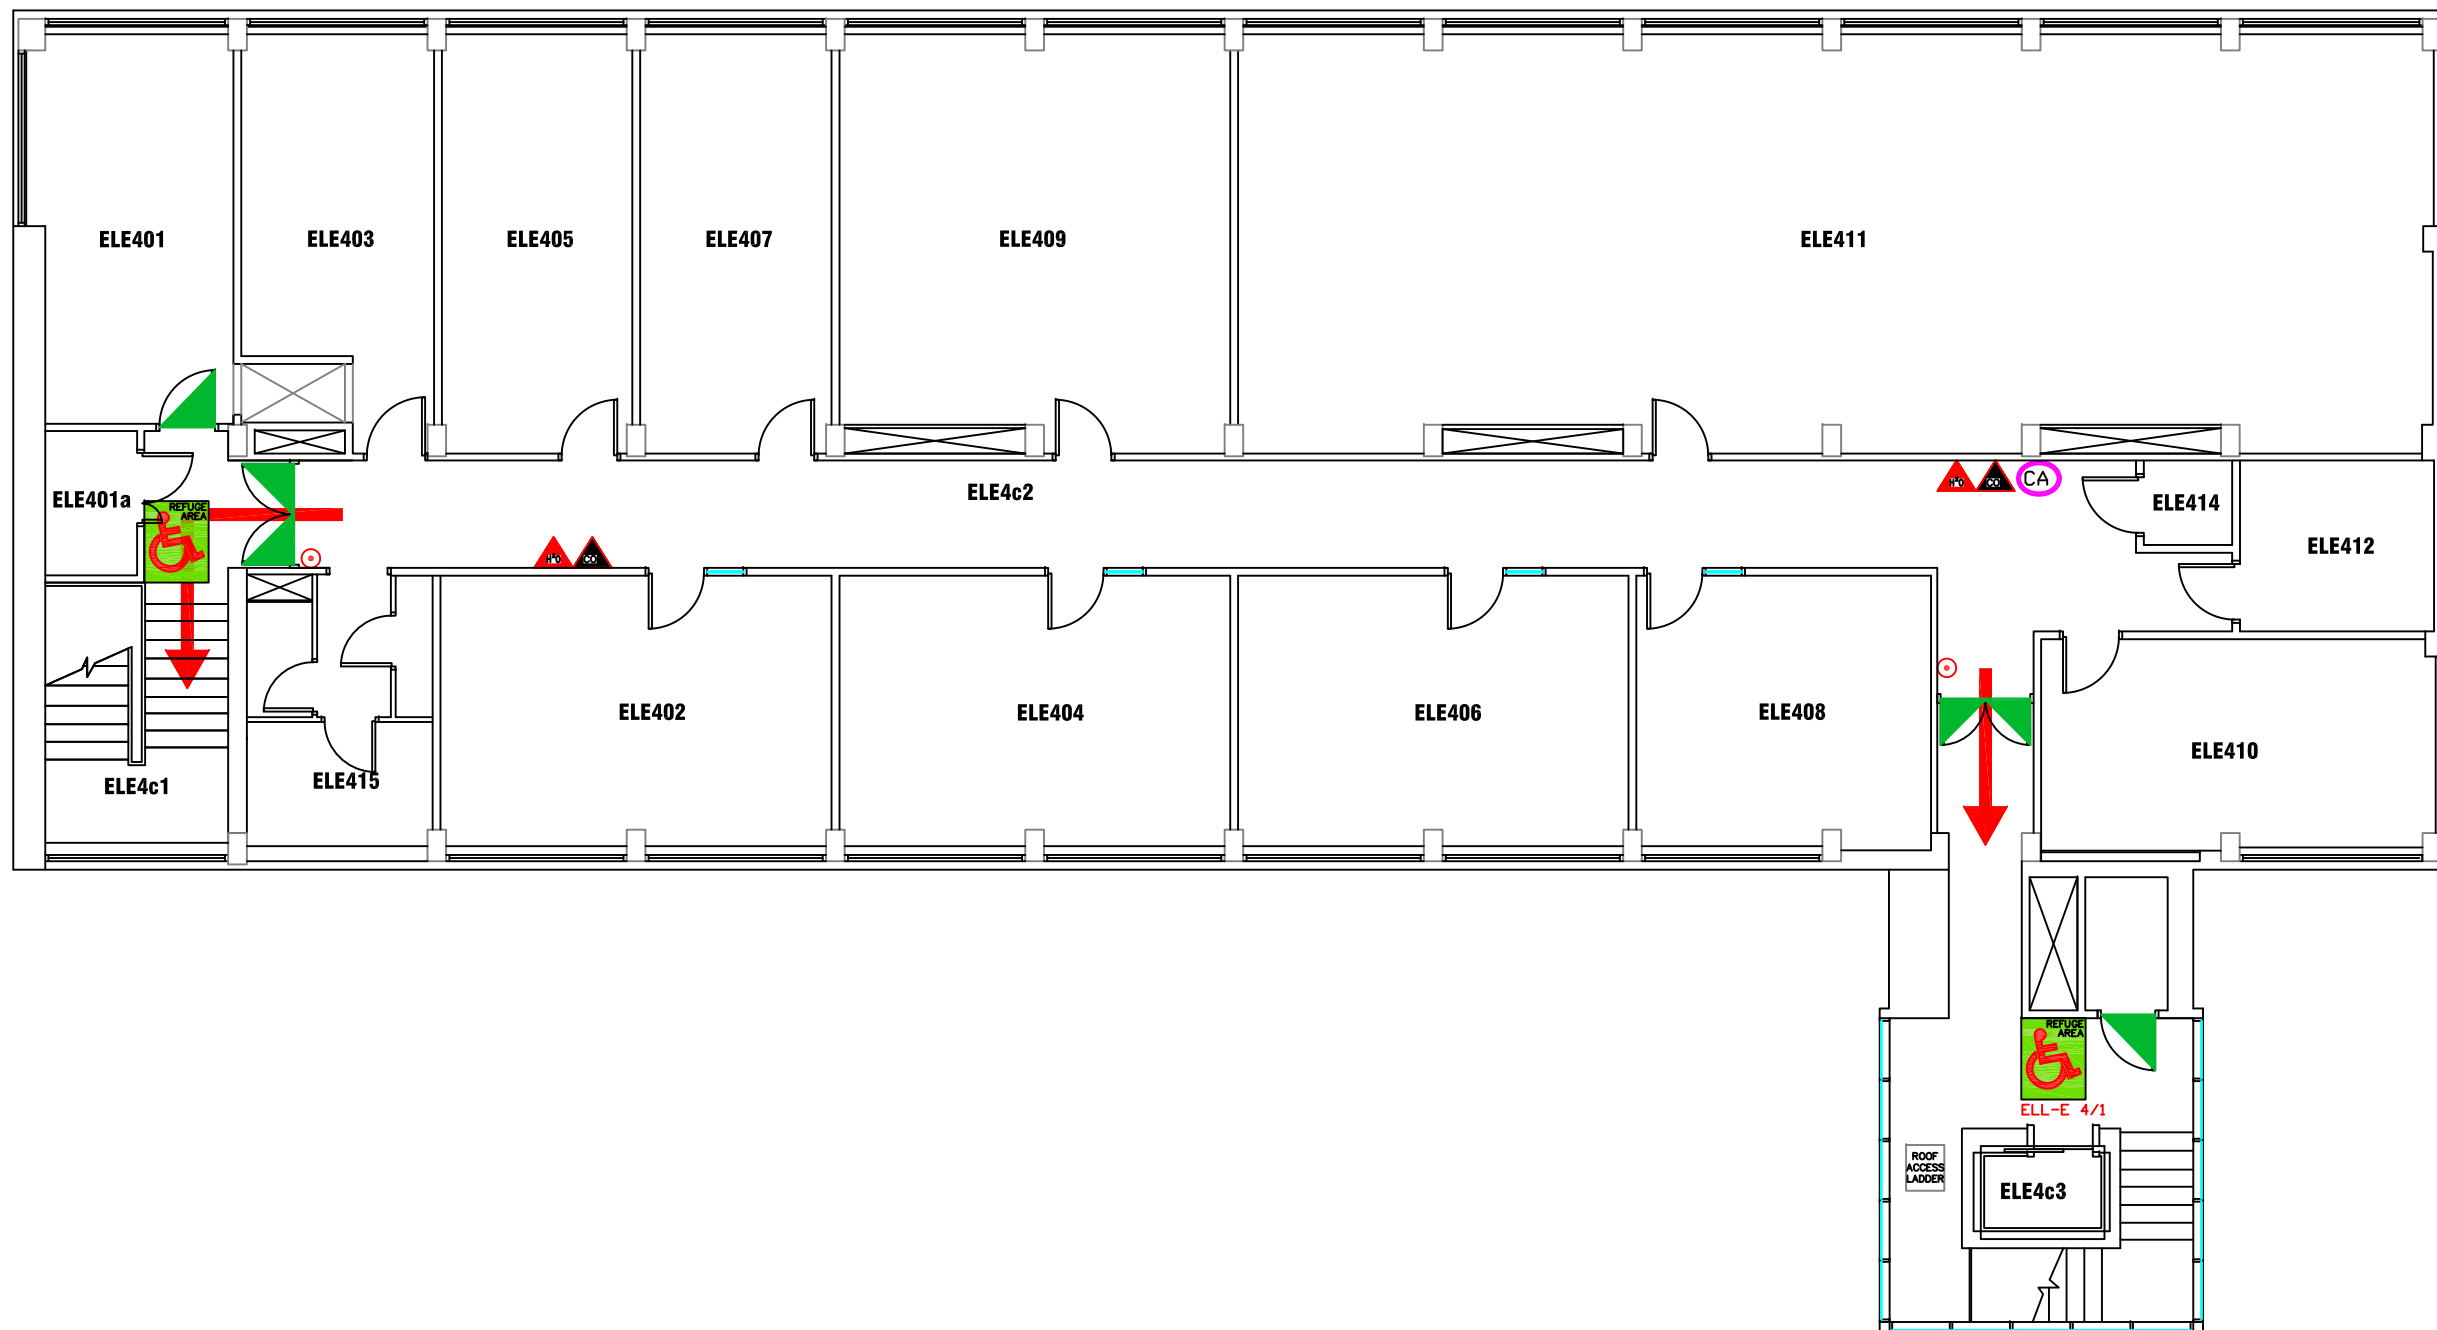

**FIRE EQUIPMENT**

○ FIRE ALARM CALL POINT/BREAK GLASS

**FIRE EXTINGUISHERS**

▲ WATER EXTINGUISHER

▲ CARBON DIOXIDE EXTINGUISHER

▲ FOAM EXTINGUISHER

▲ POWDER EXTINGUISHER

▲ FIRE BLANKET

**FIRE REFUGE**

REFUGE AREA

REFUGE AREA WITH EVACUATION CHAIR

EVACUATION CHAIR

CA CALL ASSISTANCE POINT



**Campus Services**

Pandon Building  
Camden Street  
Newcastle Upon Tyne  
NE1 8ST

Campus: CITY CENTRE  
Building: ELLISON BUILDING BLOCK E  
Project: FOURTH FLOOR

Scale: NTS Date: FEB 2017

Drawn:

Issued:

Job Reference No:

Drawing No:

Revision