







FIRE EQUIPMENT


○ FIRE ALARM CALL POINT/BREAK GLASS



FIRE EXTINGUISHERS

-  WATER EXTINGUISHER
-  CARBON DIOXIDE EXTINGUISHER
-  FOAM EXTINGUISHER
-  POWDER EXTINGUISHER
-  FIRE BLANKET

 GAS SHUT OFF VALVE

 WATER SHUT OFF TAP

 ELECTRIC SHUT OFF SWITCH

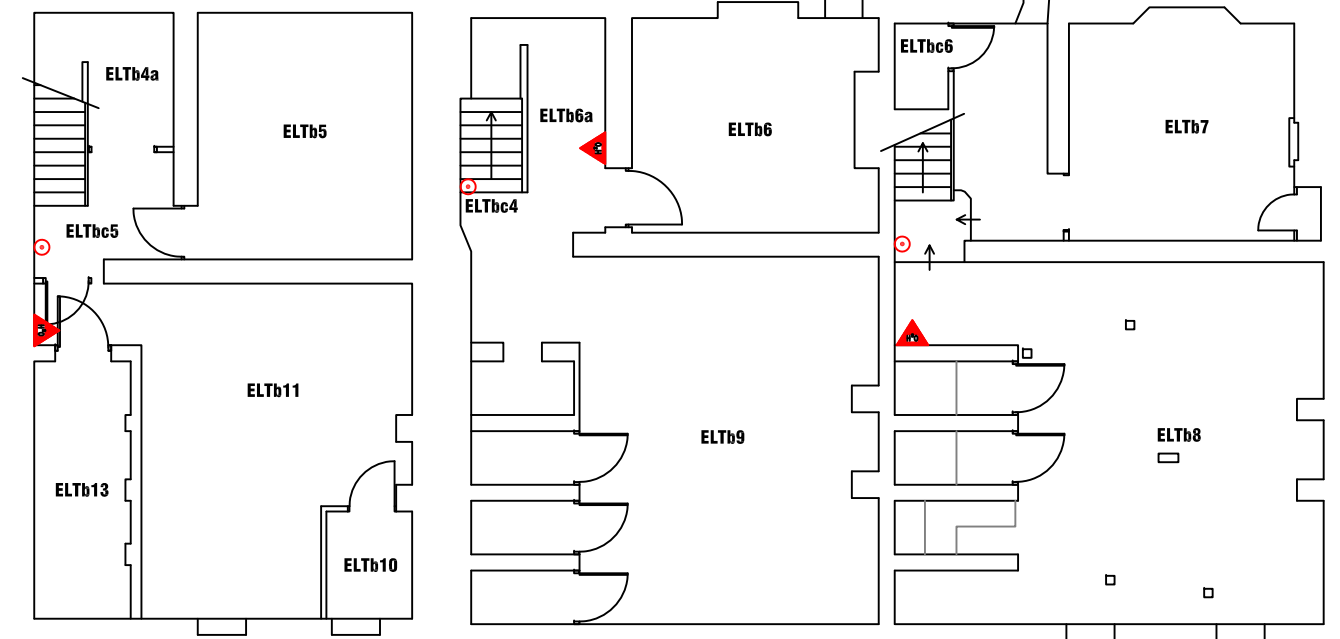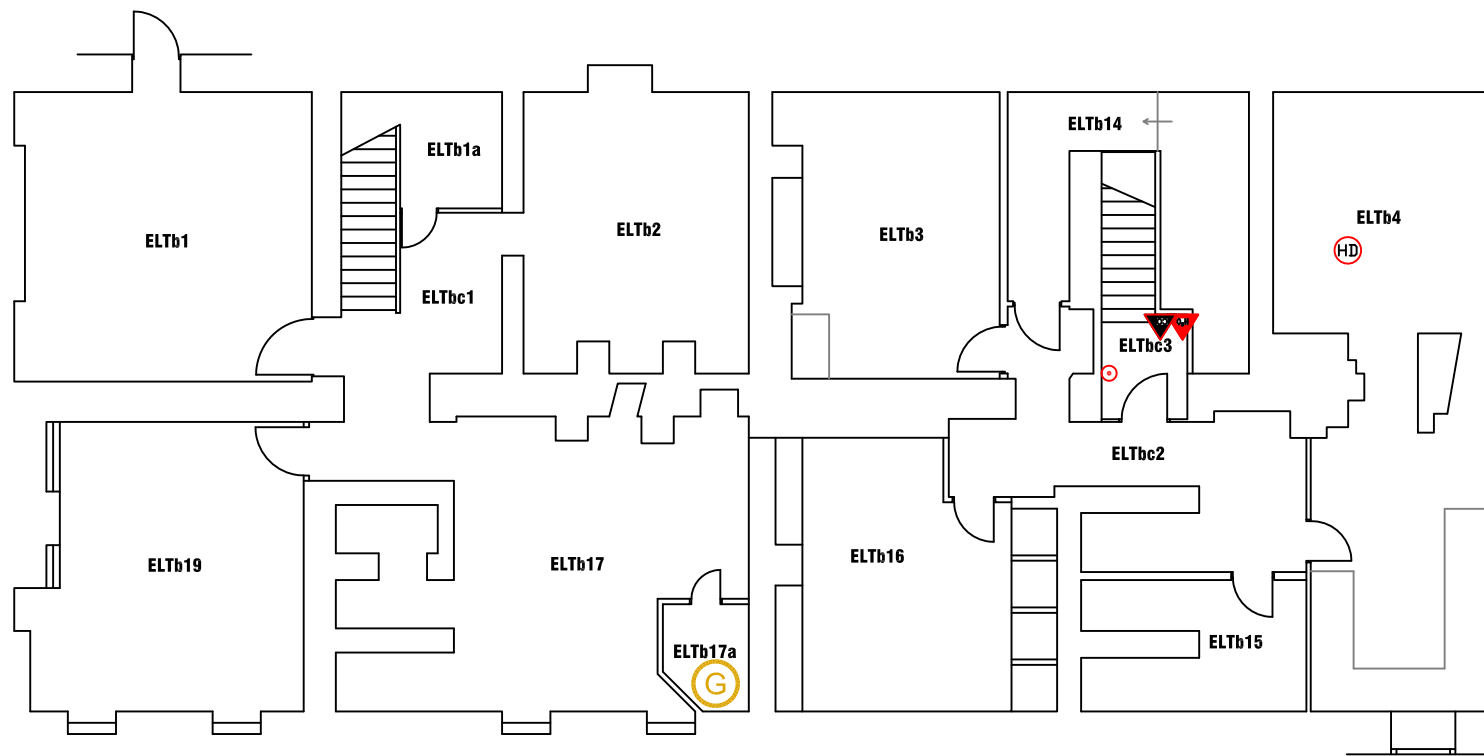

Campus: CITY CENTRE
 Building: ELLISON TERRACE
 Project: BASEMENT LEVEL

Scale: NTS
 Date: JULY 2015
 Drawn:
 Issued:






Job Reference No:


Drawing No: Revision

FIRE EQUIPMENT

○ FIRE ALARM CALL POINT/BREAK GLASS

FIRE EXTINGUISHERS

-  WATER EXTINGUISHER
-  CARBON DIOXIDE EXTINGUISHER
-  FOAM EXTINGUISHER
-  POWDER EXTINGUISHER
-  FIRE BLANKET

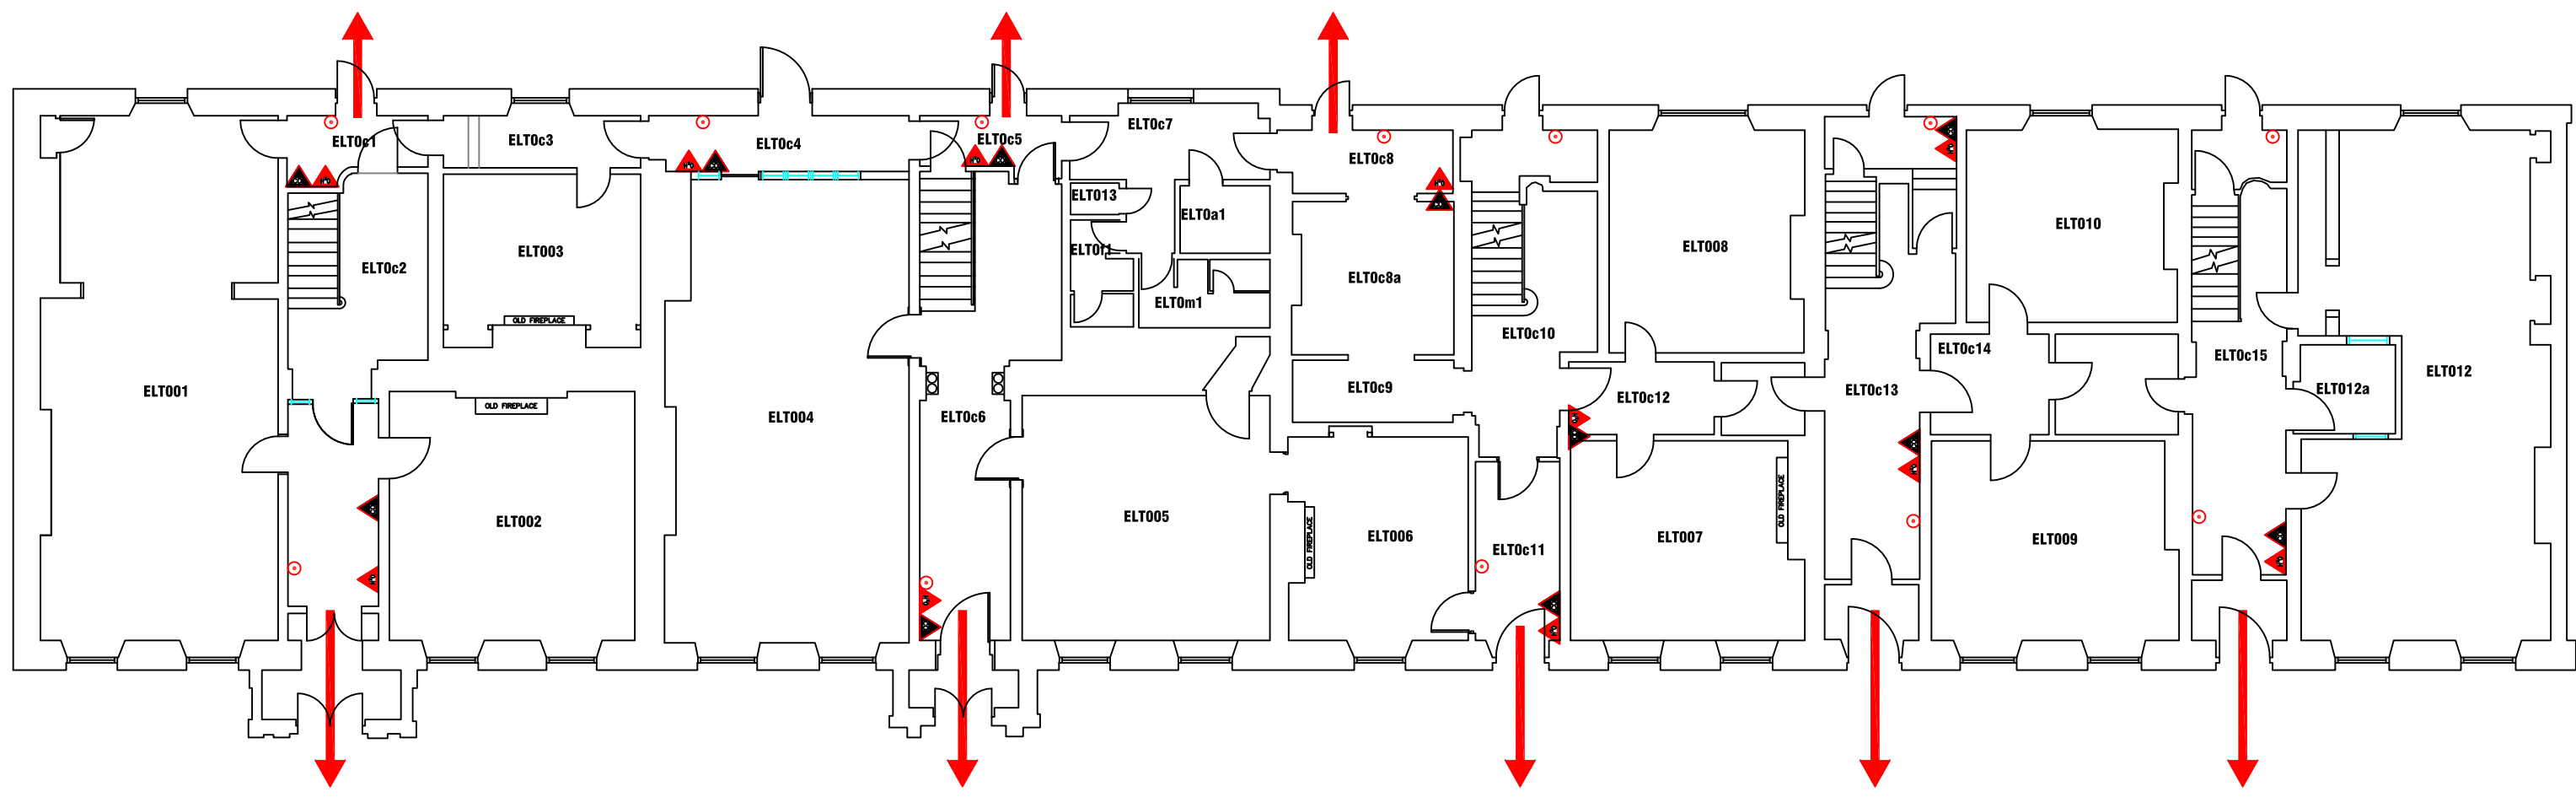


northumbria
UNIVERSITY NEWCASTLE

Campus Services

Pandon Building
Camden Street
Newcastle Upon Tyne
NE1 8ST

Campus: CITY CENTRE
Building: ELLISON TERRACE
Project: GROUND FLOOR

Scale:	Date: MAY 2017
NTS	Drawn:
	Issued:

Job Reference No:	
Drawing No:	Revision

FIRE EQUIPMENT

○ FIRE ALARM CALL POINT/BREAK GLASS

FIRE EXTINGUISHERS

▲ WATER EXTINGUISHER

▲ CARBON DIOXIDE EXTINGUISHER

▲ FOAM EXTINGUISHER

▲ POWDER EXTINGUISHER

▲ FIRE BLANKET



Campus Services

Pandon Building
Camden Street
Newcastle Upon Tyne
NE1 8ST

Campus: CITY CENTRE
Building: ELLISON TERRACE
Project: FIRST FLOOR

Scale: Date: JUNE 2017

NTS Drawn:

Issued:

Job Reference No:

Drawing No:

Revision

FIRE EQUIPMENT

⊙ FIRE ALARM CALL POINT/BREAK GLASS

FIRE EXTINGUISHERS


▲ WATER EXTINGUISHER

▲ CARBON DIOXIDE EXTINGUISHER

▲ FOAM EXTINGUISHER

▲ POWDER EXTINGUISHER

▲ FIRE BLANKET

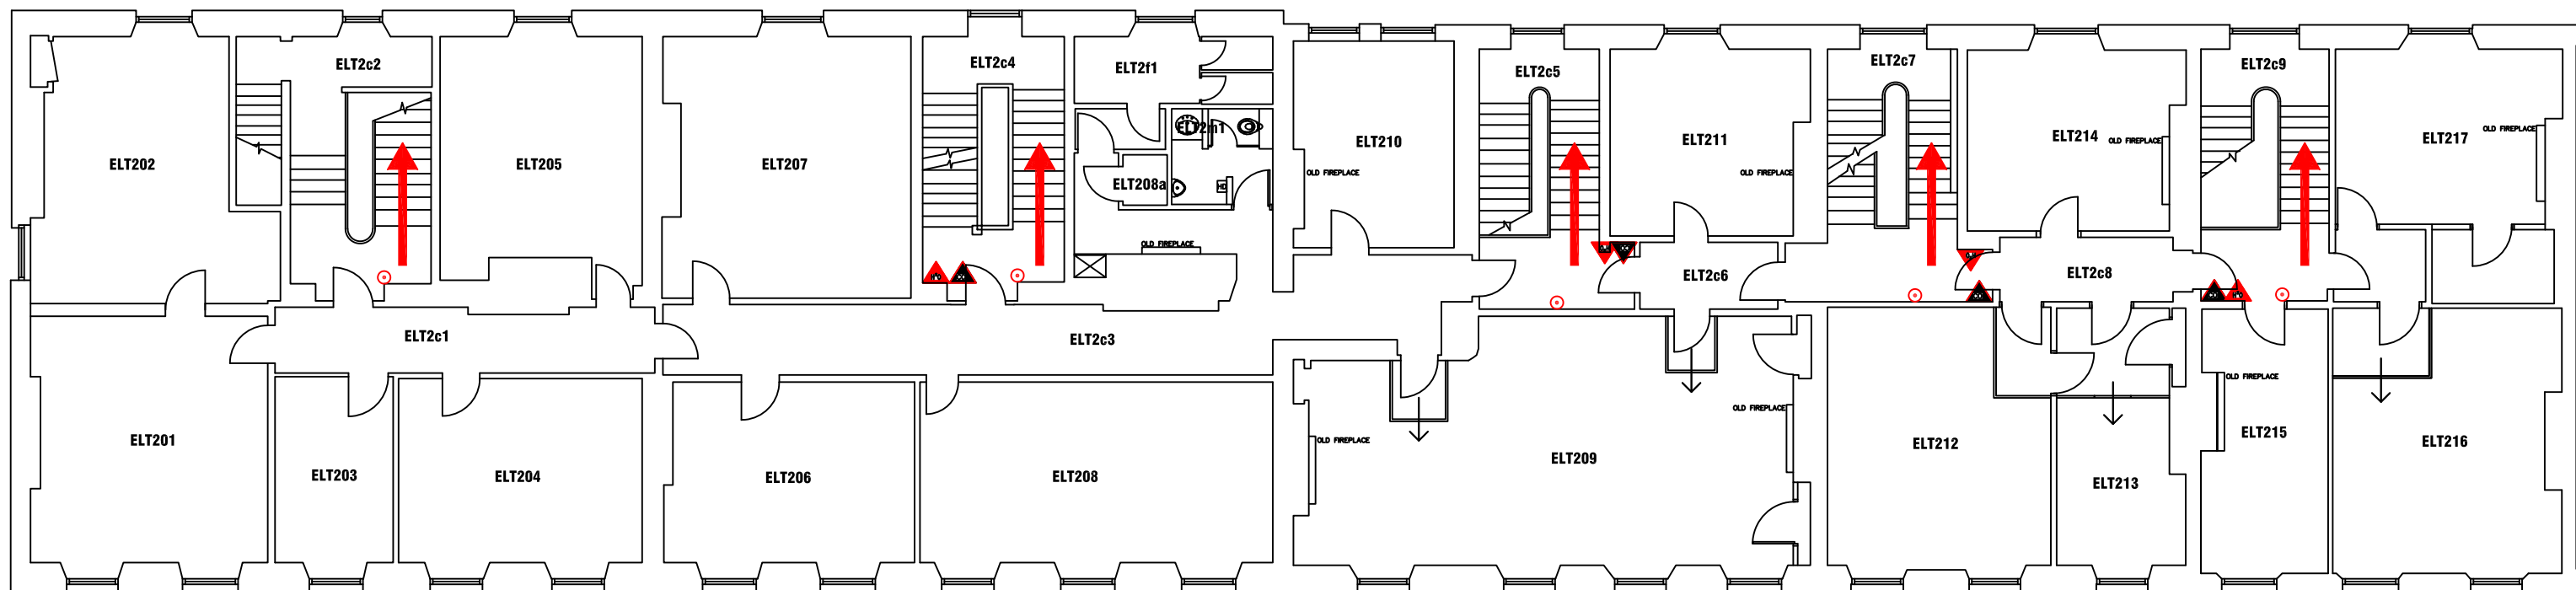

Campus Services

Pandon Building
Camden Street
Newcastle Upon Tyne
NE1 8ST

Campus: CITY CENTRE
Building: ELLISON TERRACE
Project: SECOND FLOOR

Scale: NTS Date: APRIL 2017

Drawn:

Issued:

Job Reference No:

Drawing No:

Revision

FIRE EQUIPMENT

⊙ FIRE ALARM CALL POINT/BREAK GLASS

FIRE EXTINGUISHERS


▲ WATER EXTINGUISHER

▲ CARBON DIOXIDE EXTINGUISHER

▲ FOAM EXTINGUISHER

▲ POWDER EXTINGUISHER

▲ FIRE BLANKET

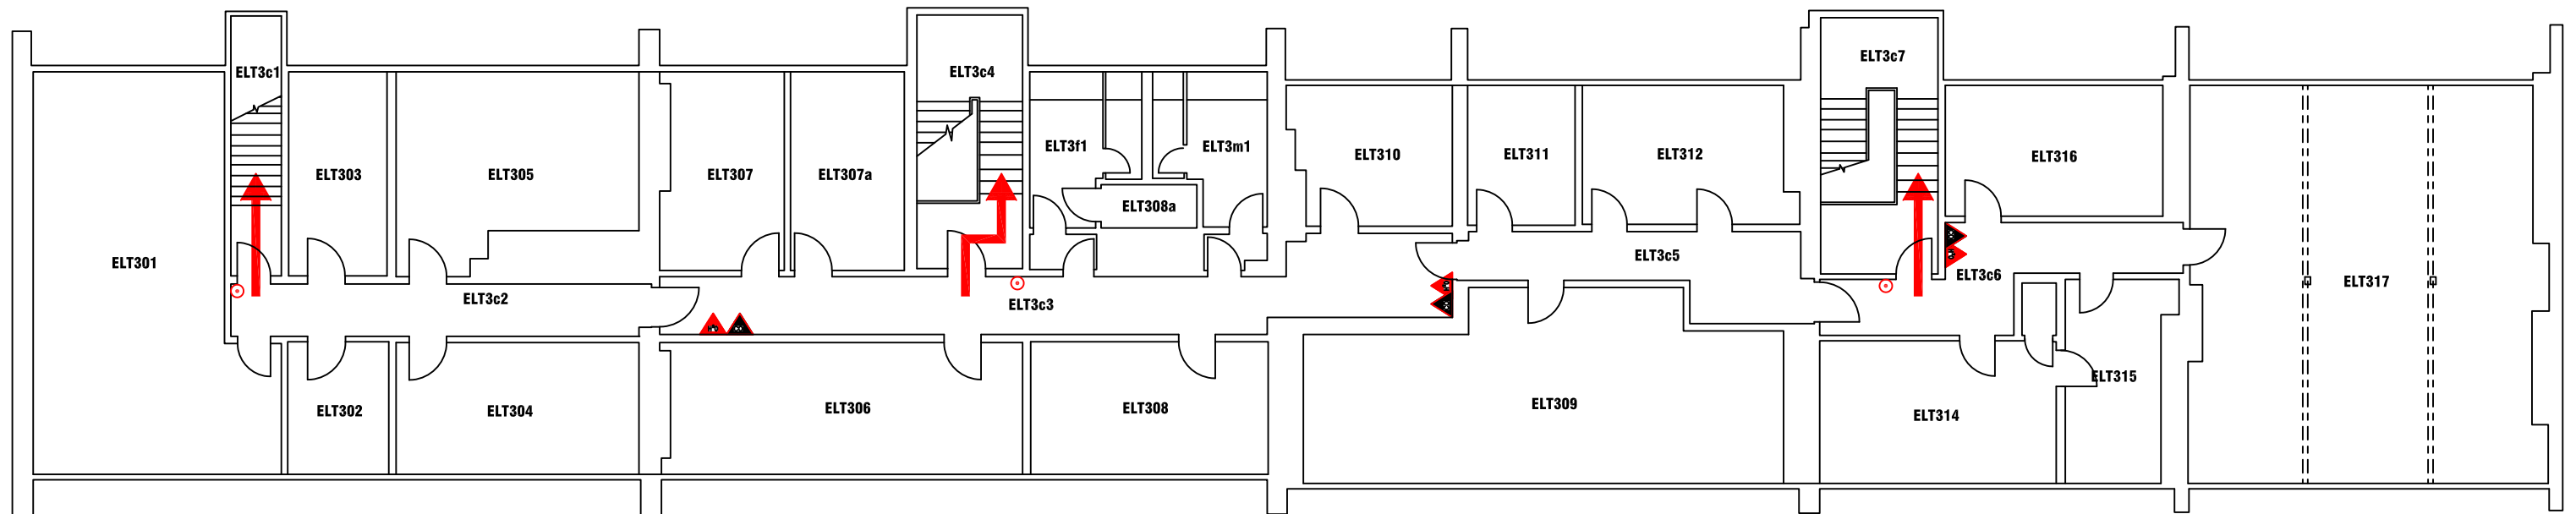

Campus Services

Pandon Building
Camden Street
Newcastle Upon Tyne
NE1 8ST

Campus: CITY CENTRE
Building: ELLISON TERRACE
Project: THIRD FLOOR

Scale:	Date: JUNE 2017
NTS	Drawn:
	Issued:

Job Reference No:

Drawing No:	Revision
-------------	----------