

**FIRE EQUIPMENT**

⊙ FIRE ALARM CALL POINT/BREAK GLASS

**FIRE EXTINGUISHERS**

- WATER EXTINGUISHER
- CARBON DIOXIDE EXTINGUISHER
- FOAM EXTINGUISHER
- POWDER EXTINGUISHER
- FIRE BLANKET

**FIRE REFUGE**

- REFUGE AREA
- REFUGE AREA WITH EVACUATION CHAIR
- EVACUATION CHAIR
- CALL ASSISTANCE POINT



**Campus Services**

Pandon Building  
Camden Street  
Newcastle Upon Tyne  
NE1 8ST

Campus: CITY CENTRE

Building: LIBRARY

Project: SUB BASEMENT LEVEL

Scale:

NTS

Date: JAN 2017


Drawn:

Issued:

Job Reference No:

Drawing No:

Revision

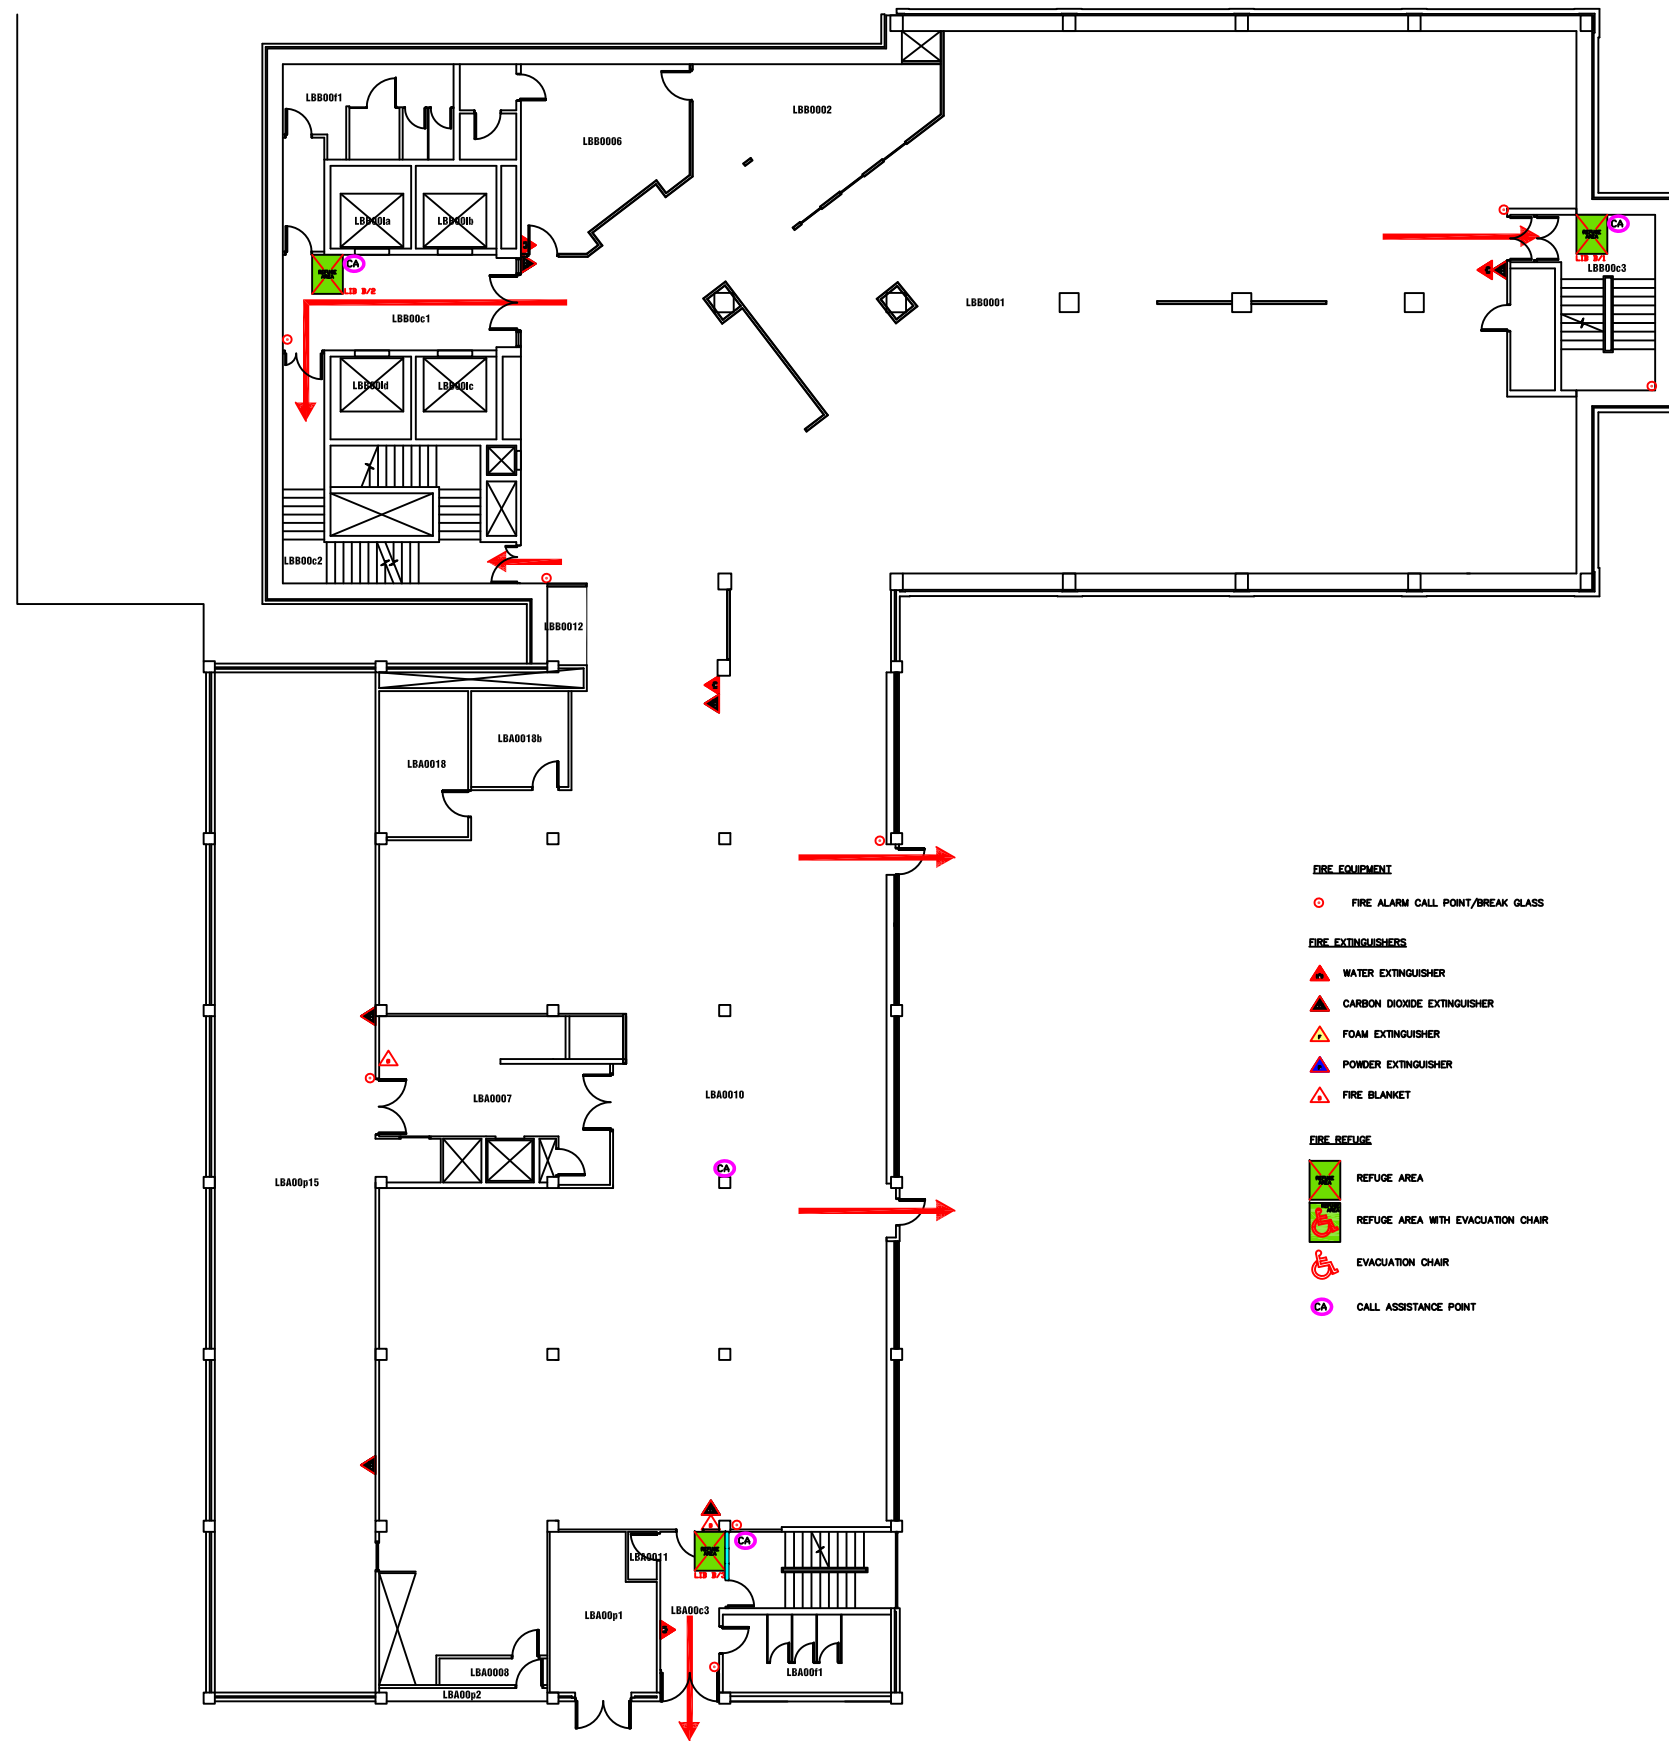

**Campus Services**

Pandon Building  
Camden Street  
Newcastle Upon Tyne  
NE1 8ST

Campus: CITY CENTRE

Building: LIBRARY

Project: BASEMENT LEVEL

Scale:

NTS

Date: NOV 2016


Drawn:

Issued:

Job Reference No:

Drawing No:

Revision

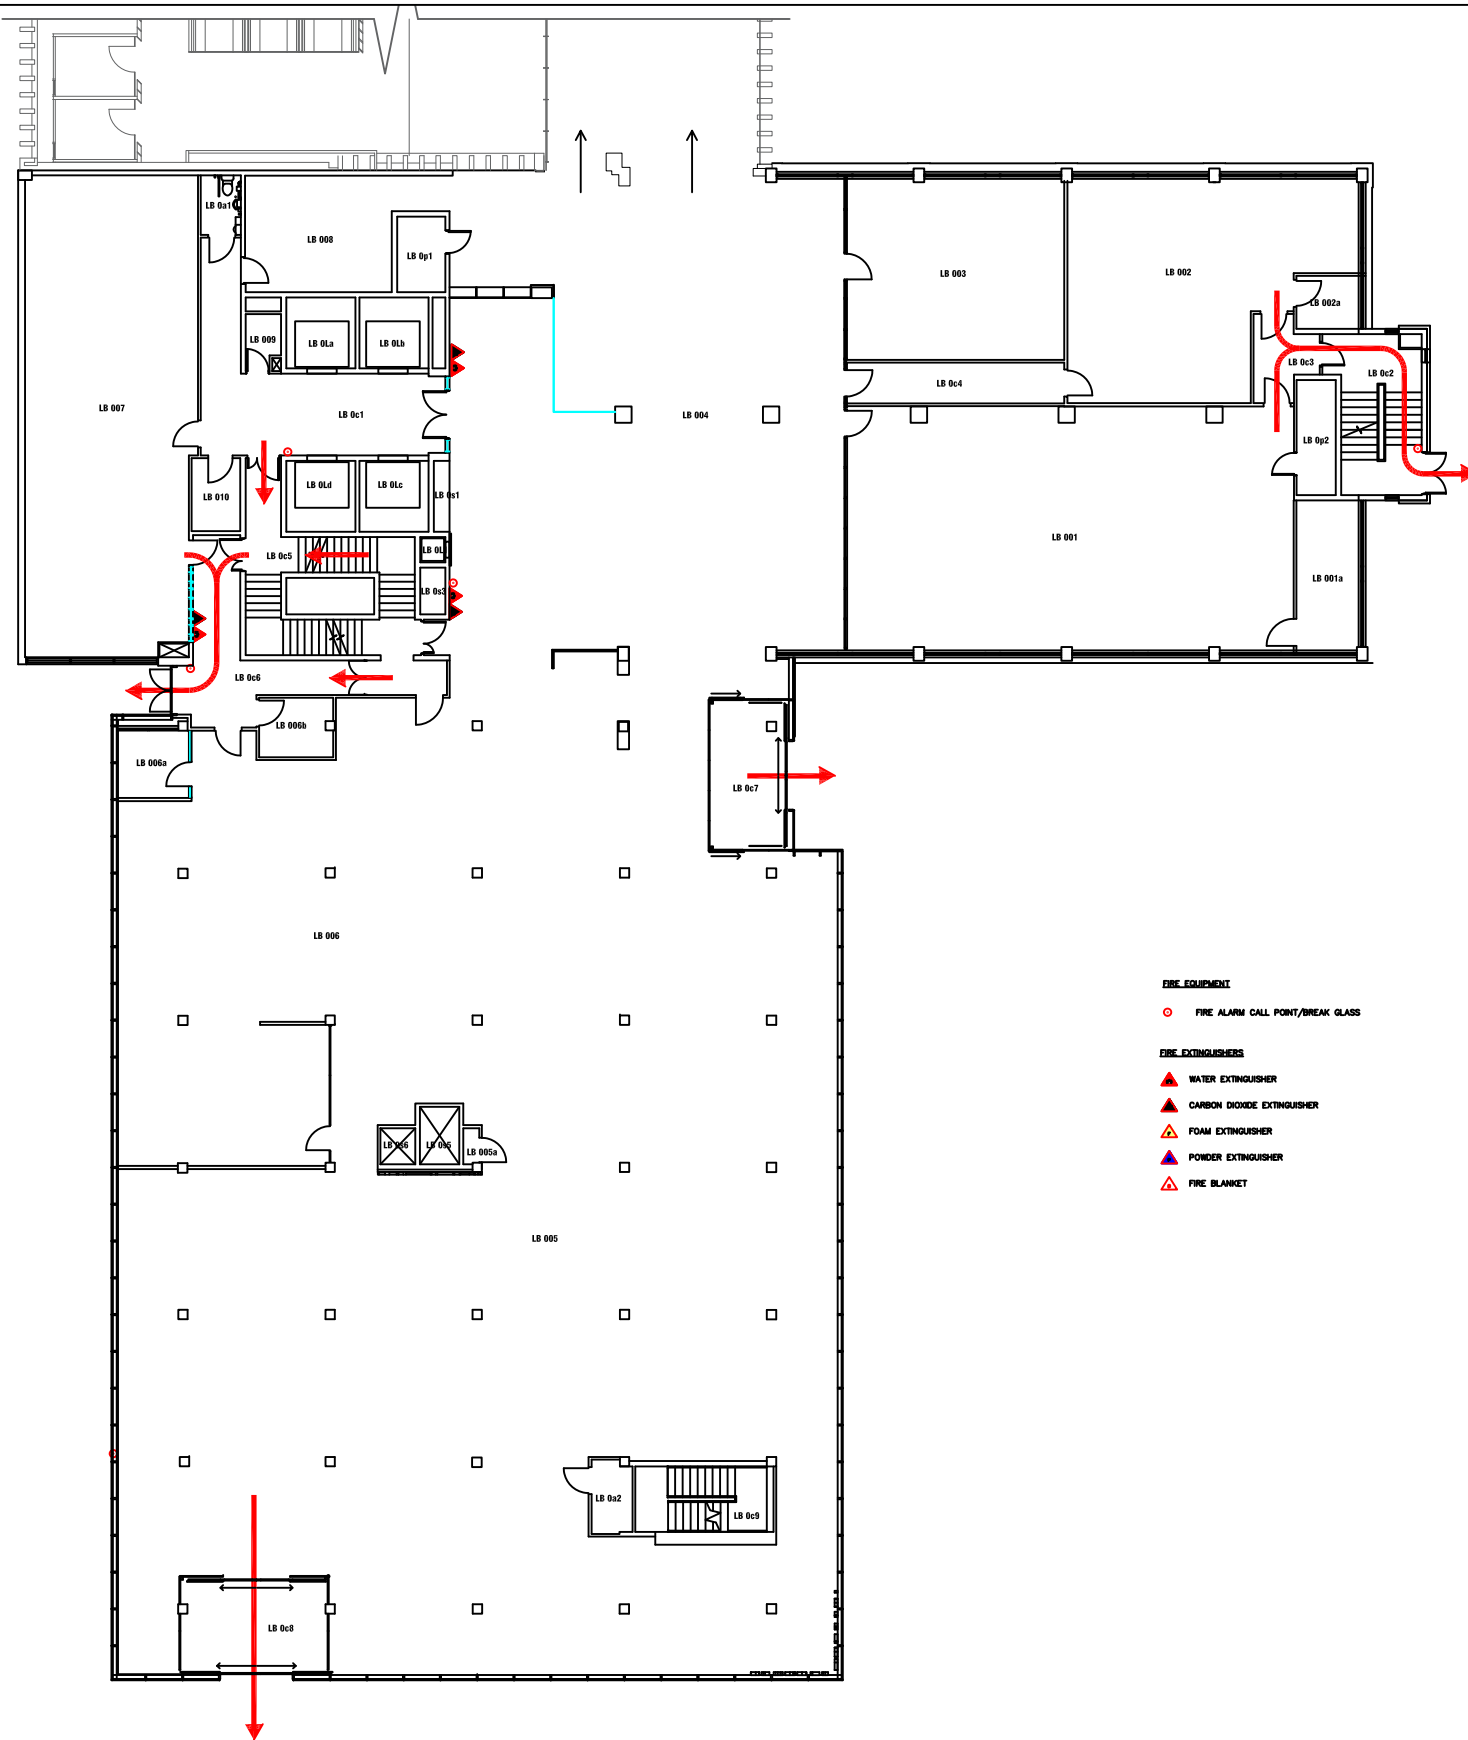


- FIRE EQUIPMENT**
- FIRE ALARM CALL POINT/BREAK GLASS
- FIRE EXTINGUISHERS**
- ▲ WATER EXTINGUISHER
  - ▲ CARBON DIOXIDE EXTINGUISHER
  - ▲ FOAM EXTINGUISHER
  - ▲ POWDER EXTINGUISHER
  - ▲ FIRE BLANKET



Campus: CITY CENTRE  
 Building: LIBRARY  
 Project: GROUND FLOOR

Scale:	Date: OCT 2017
NTS	Drawn:
	Issued:
Job Reference No:	
Drawing No:	Revision

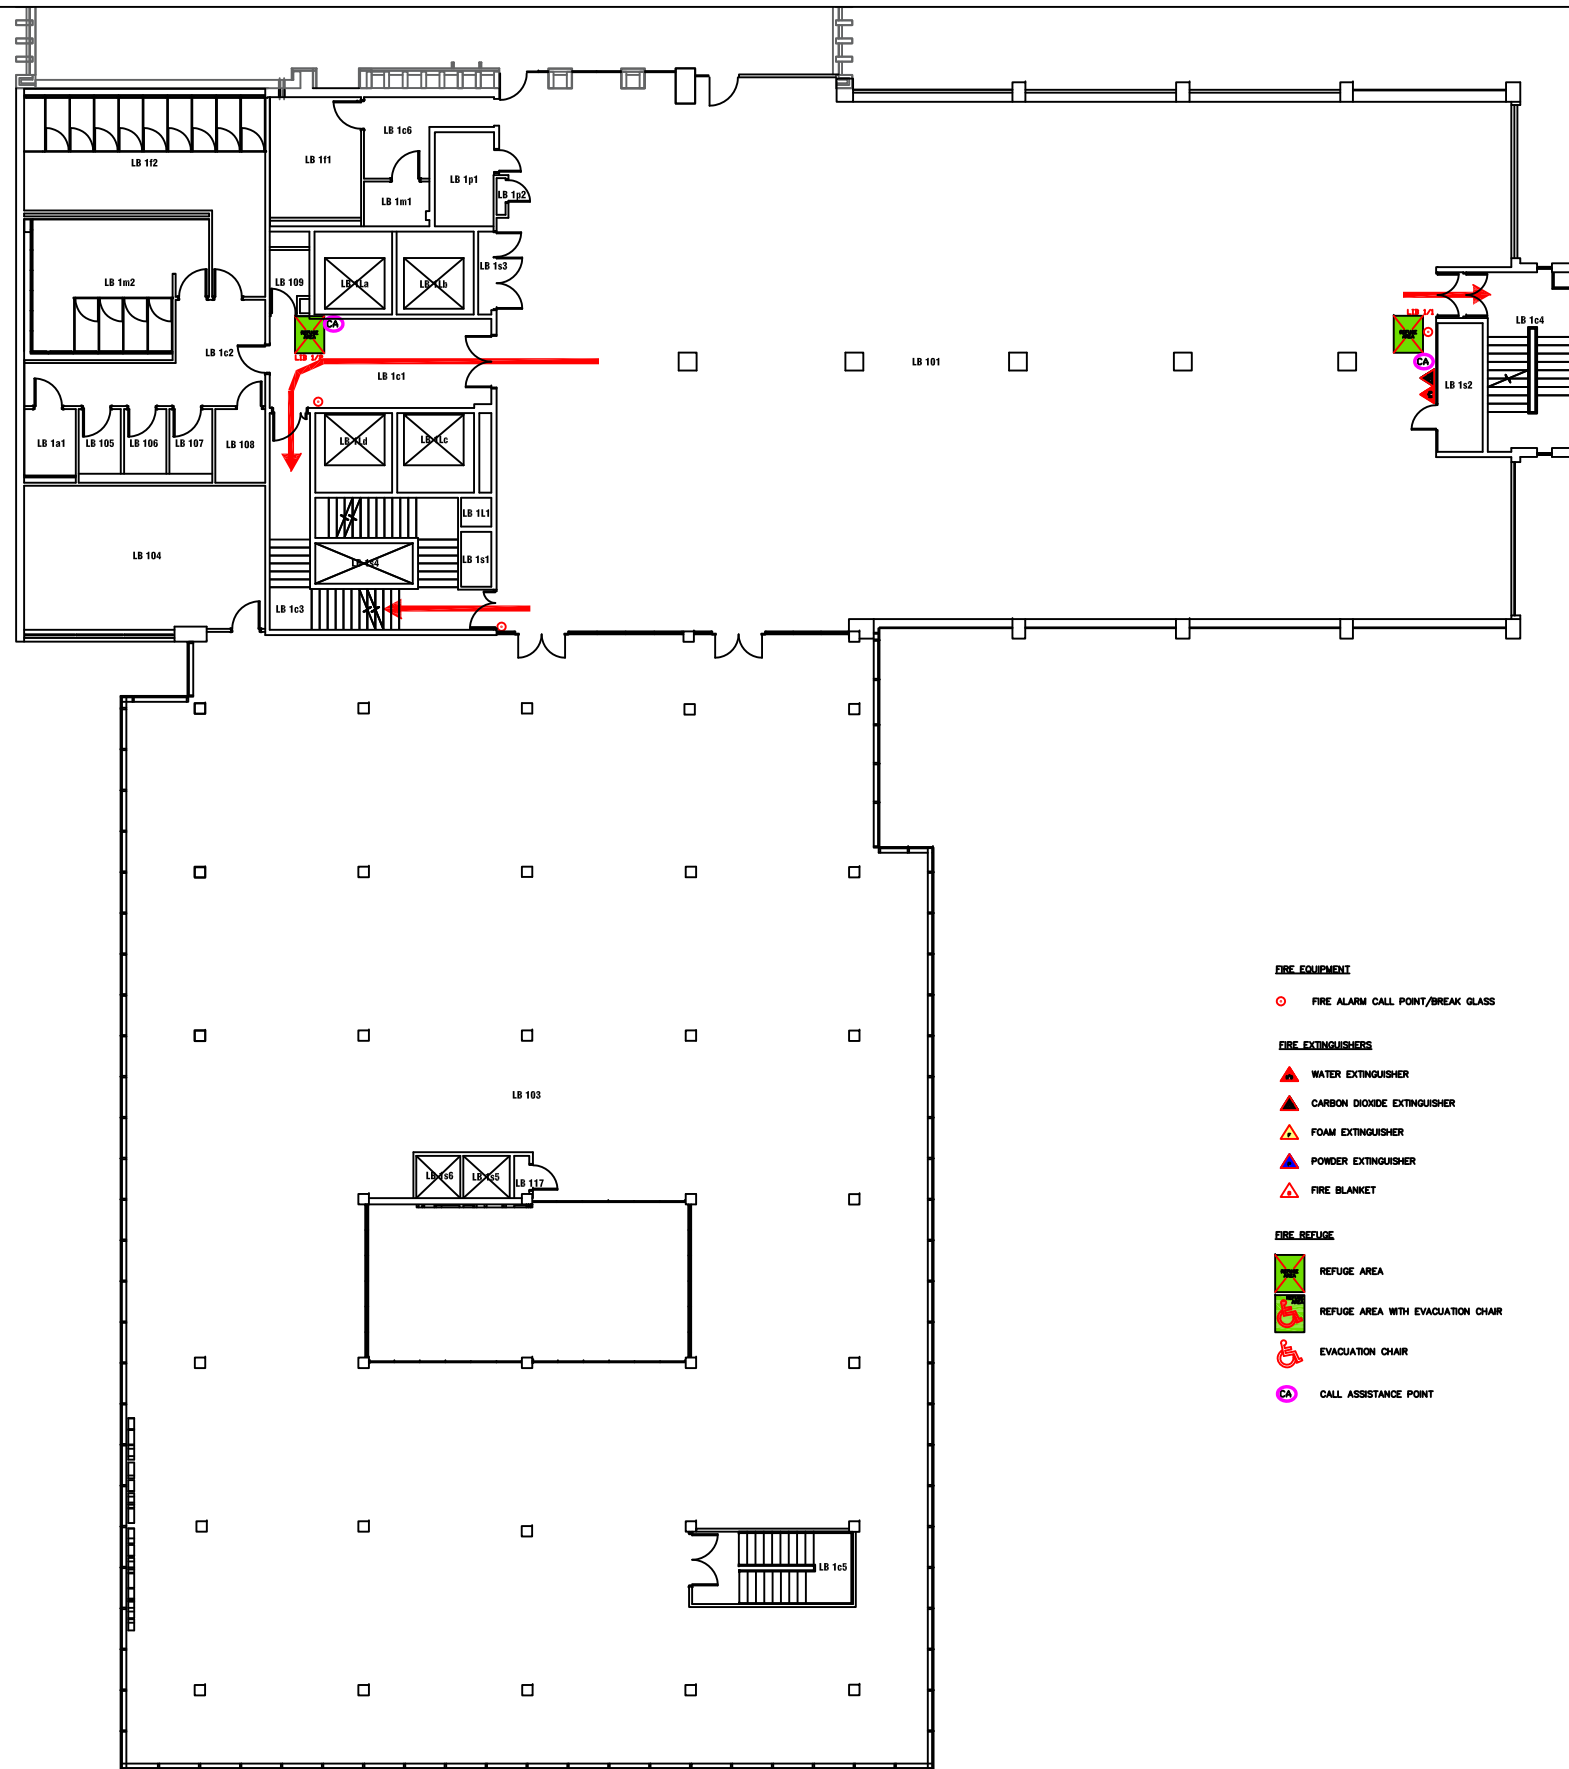


- FIRE EQUIPMENT**
- FIRE ALARM CALL POINT/BREAK GLASS
- FIRE EXTINGUISHERS**
- ▲ WATER EXTINGUISHER
  - ▲ CARBON DIOXIDE EXTINGUISHER
  - ▲ FOAM EXTINGUISHER
  - ▲ POWDER EXTINGUISHER
  - ▲ FIRE BLANKET
- FIRE REFUGE**
- REFUGE AREA
  - REFUGE AREA WITH EVACUATION CHAIR
  - ♿ EVACUATION CHAIR
  - ⓐ CALL ASSISTANCE POINT



Campus: CITY CENTRE  
 Building: LIBRARY  
 Project: FIRST FLOOR LAYOUT

Scale:	Date: OCT 2017
NTS	Drawn:
	Issued:
Job Reference No:	
Drawing No:	Revision

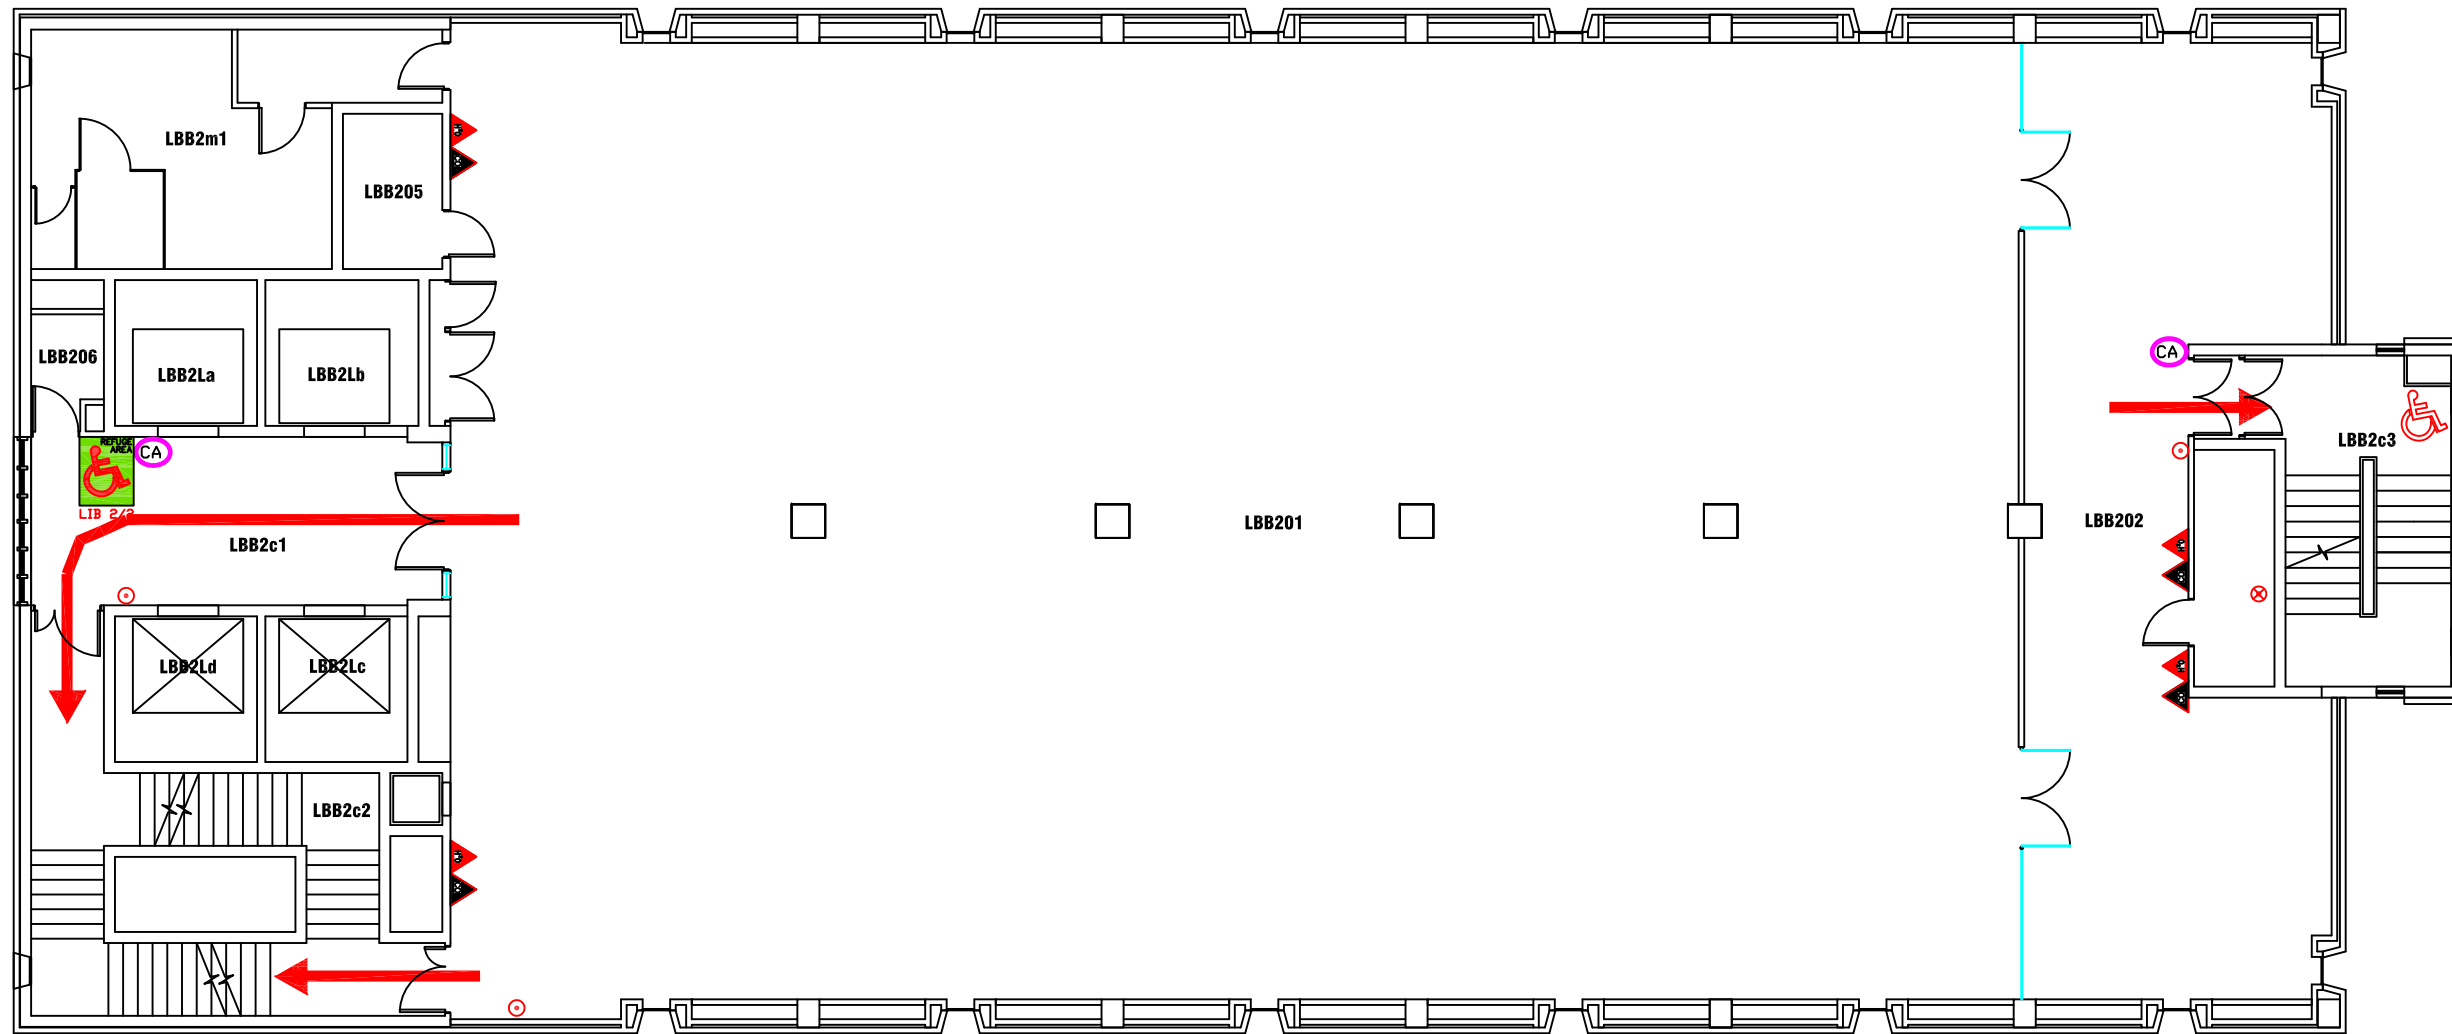

**FIRE EQUIPMENT**

○ FIRE ALARM CALL POINT/BREAK GLASS

**FIRE EXTINGUISHERS**

- ▲ WATER EXTINGUISHER
- ▲ CARBON DIOXIDE EXTINGUISHER
- ▲ FOAM EXTINGUISHER
- ▲ POWDER EXTINGUISHER
- ▲ FIRE BLANKET

**FIRE REFUGE**

- REFUGE AREA
- REFUGE AREA WITH EVACUATION CHAIR
- EVACUATION CHAIR
- CA CALL ASSISTANCE POINT



**Campus Services**


Pandon Building  
Camden Street  
Newcastle Upon Tyne  
NE1 8ST

Campus: CITY CENTRE  
Building: LIBRARY  
Project: SECOND FLOOR

Scale:	Date: APR 2016
NTS	Drawn:
	Issued:

Job Reference No:

Drawing No:	Revision
-------------	----------

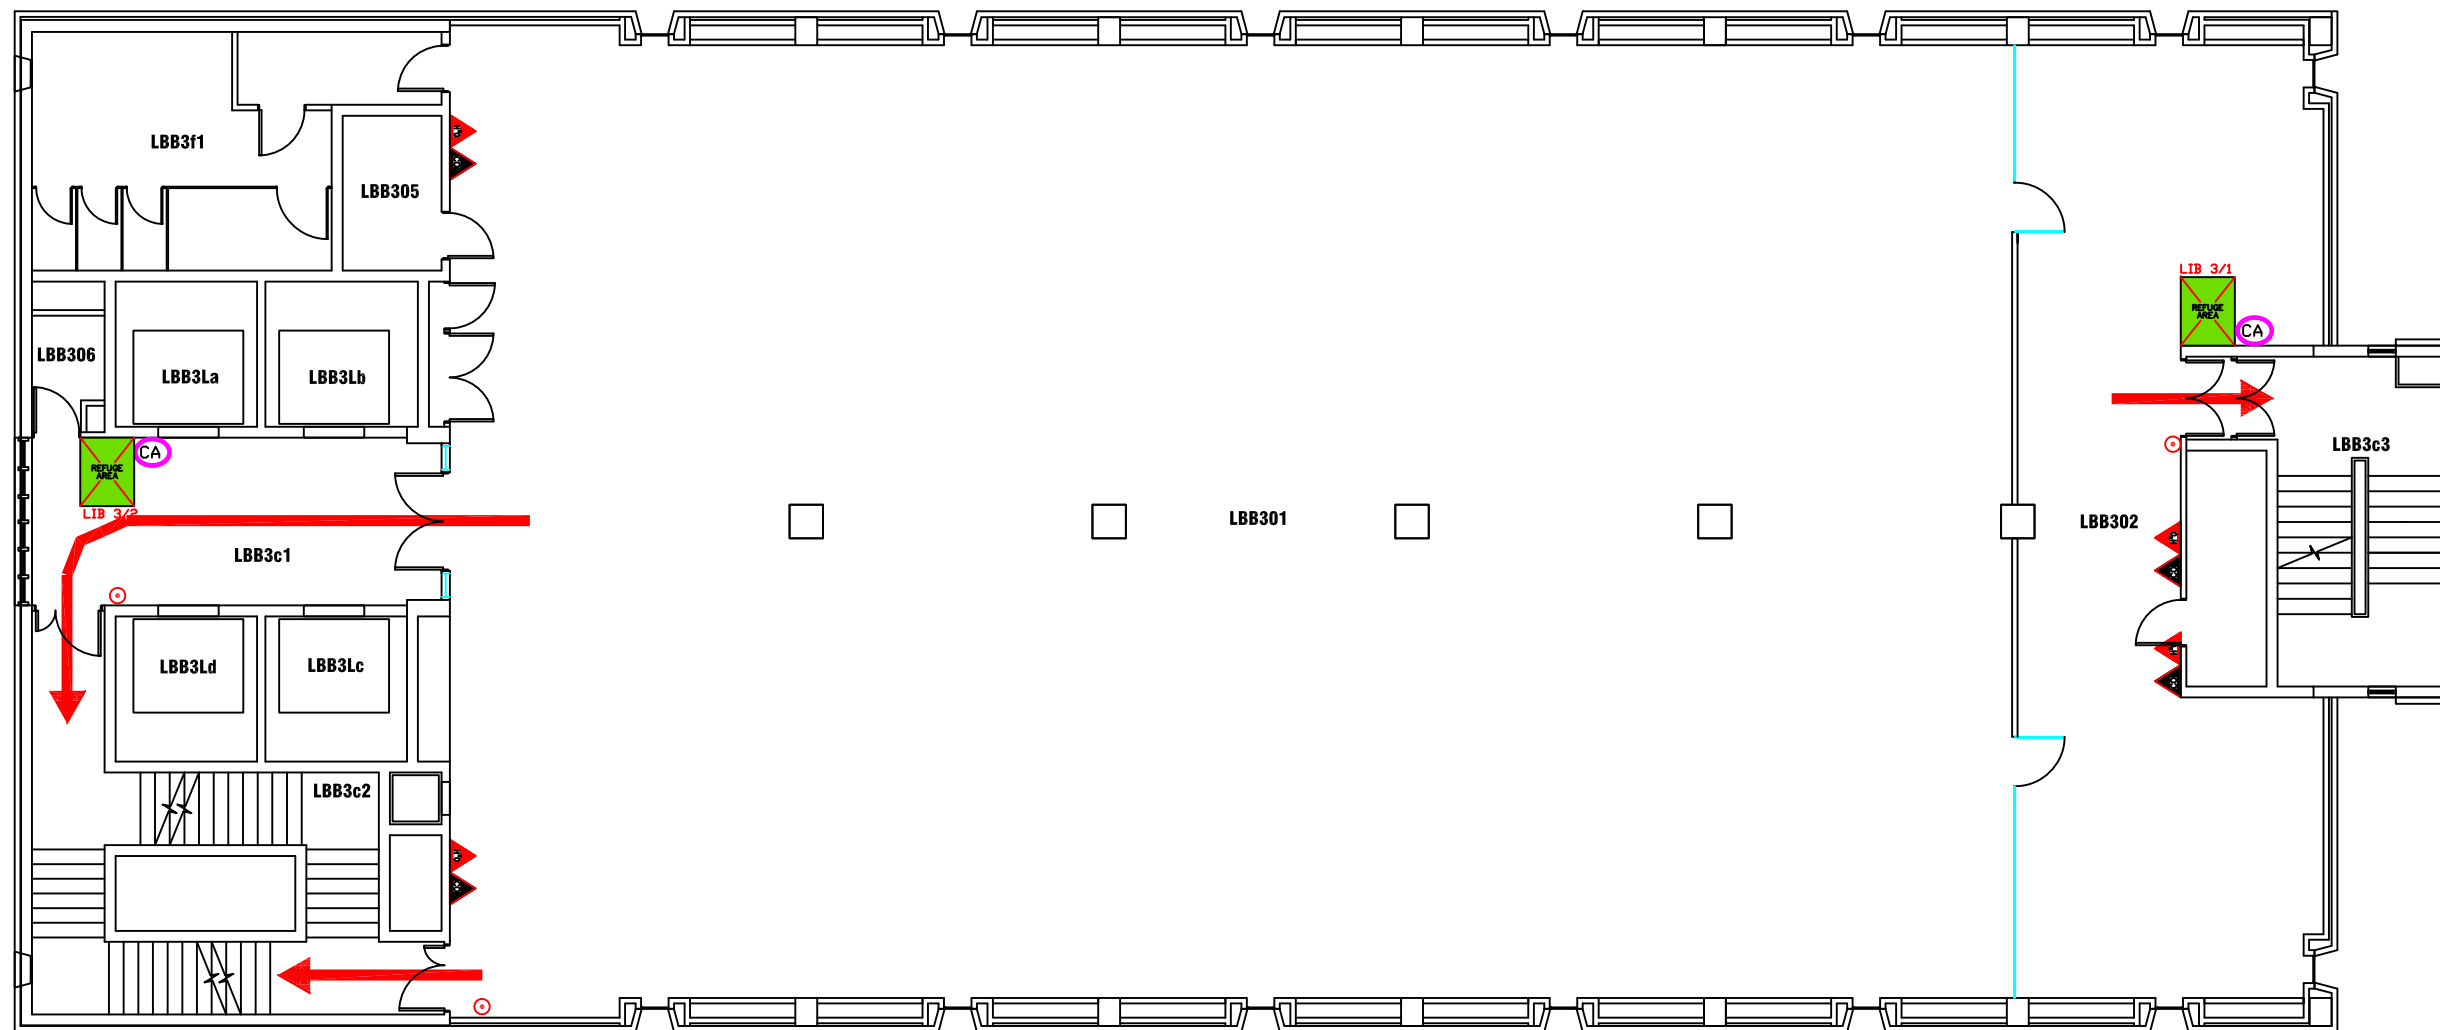










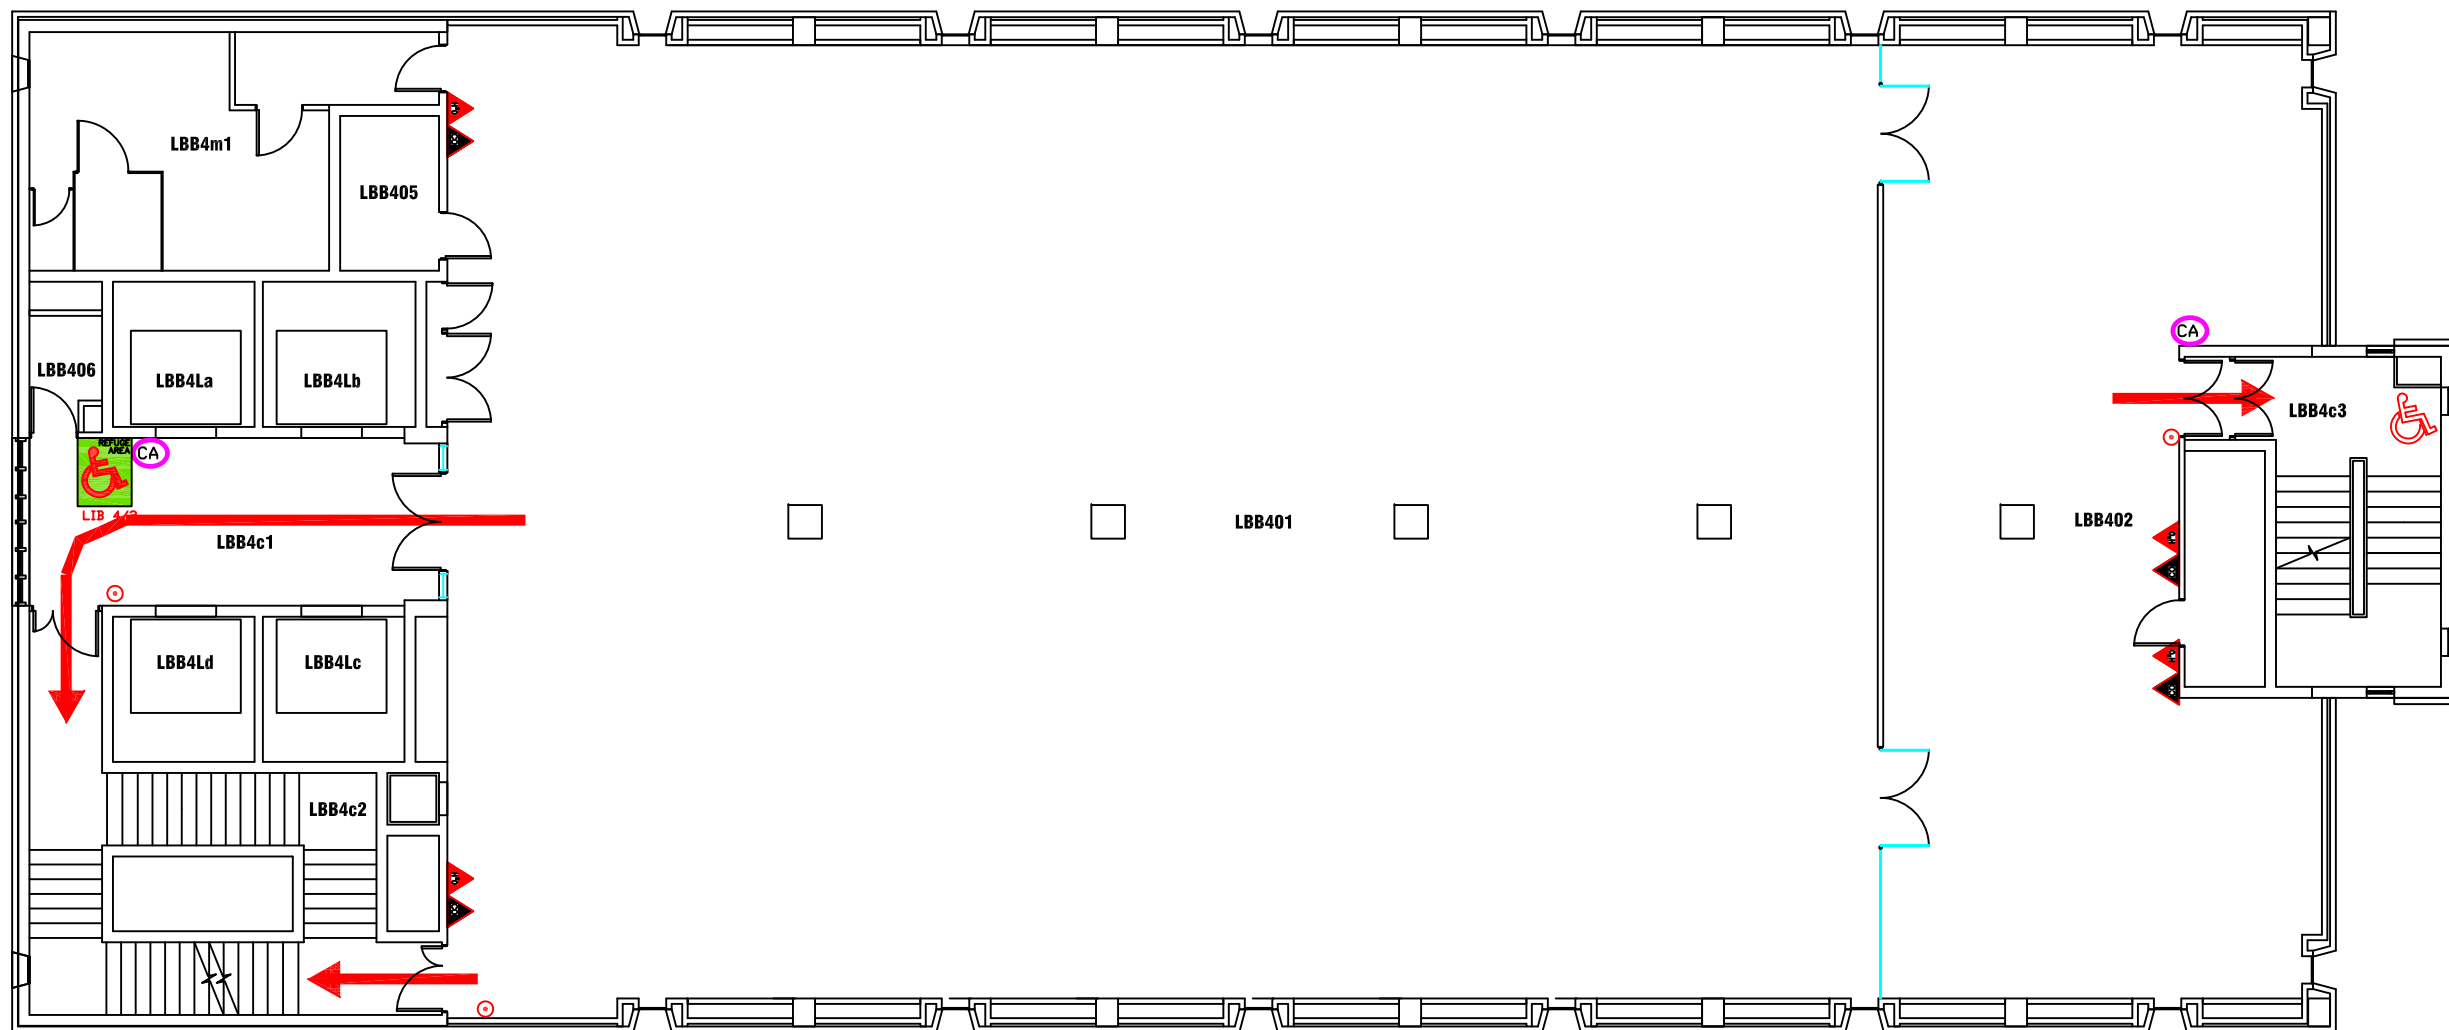

- FIRE EQUIPMENT**
- FIRE ALARM CALL POINT/BREAK GLASS
- FIRE EXTINGUISHERS**
- ▲ WATER EXTINGUISHER
  - ▲ CARBON DIOXIDE EXTINGUISHER
  - ▲ FOAM EXTINGUISHER
  - ▲ POWDER EXTINGUISHER
  - ▲ FIRE BLANKET
- FIRE REFUGE**
- REFUGE AREA
  - REFUGE AREA WITH EVACUATION CHAIR
  - ♿ EVACUATION CHAIR
  - CA CALL ASSISTANCE POINT



Campus: CITY CENTRE  
 Building: LIBRARY  
 Project: THIRD FLOOR

Scale: NTS	Date: APR 2016
	Drawn:
	Issued:
Job Reference No:	
Drawing No:	Revision



- FIRE EQUIPMENT**
-  FIRE ALARM CALL POINT/BREAK GLASS
- FIRE EXTINGUISHERS**
-  WATER EXTINGUISHER
  -  CARBON DIOXIDE EXTINGUISHER
  -  FOAM EXTINGUISHER
  -  POWDER EXTINGUISHER
  -  FIRE BLANKET
- FIRE REFUGE**
-  REFUGE AREA
  -  REFUGE AREA WITH EVACUATION CHAIR
  -  EVACUATION CHAIR
  -  CALL ASSISTANCE POINT



**Campus Services**


Pandon Building  
Camden Street  
Newcastle Upon Tyne  
NE1 8ST

Campus: CITY CENTRE  
Building: LIBRARY  
Project: FOURTH FLOOR

Scale:	Date: MAR 2017
NTS	Drawn:
	Issued:

Job Reference No:

Drawing No:	Revision
-------------	----------

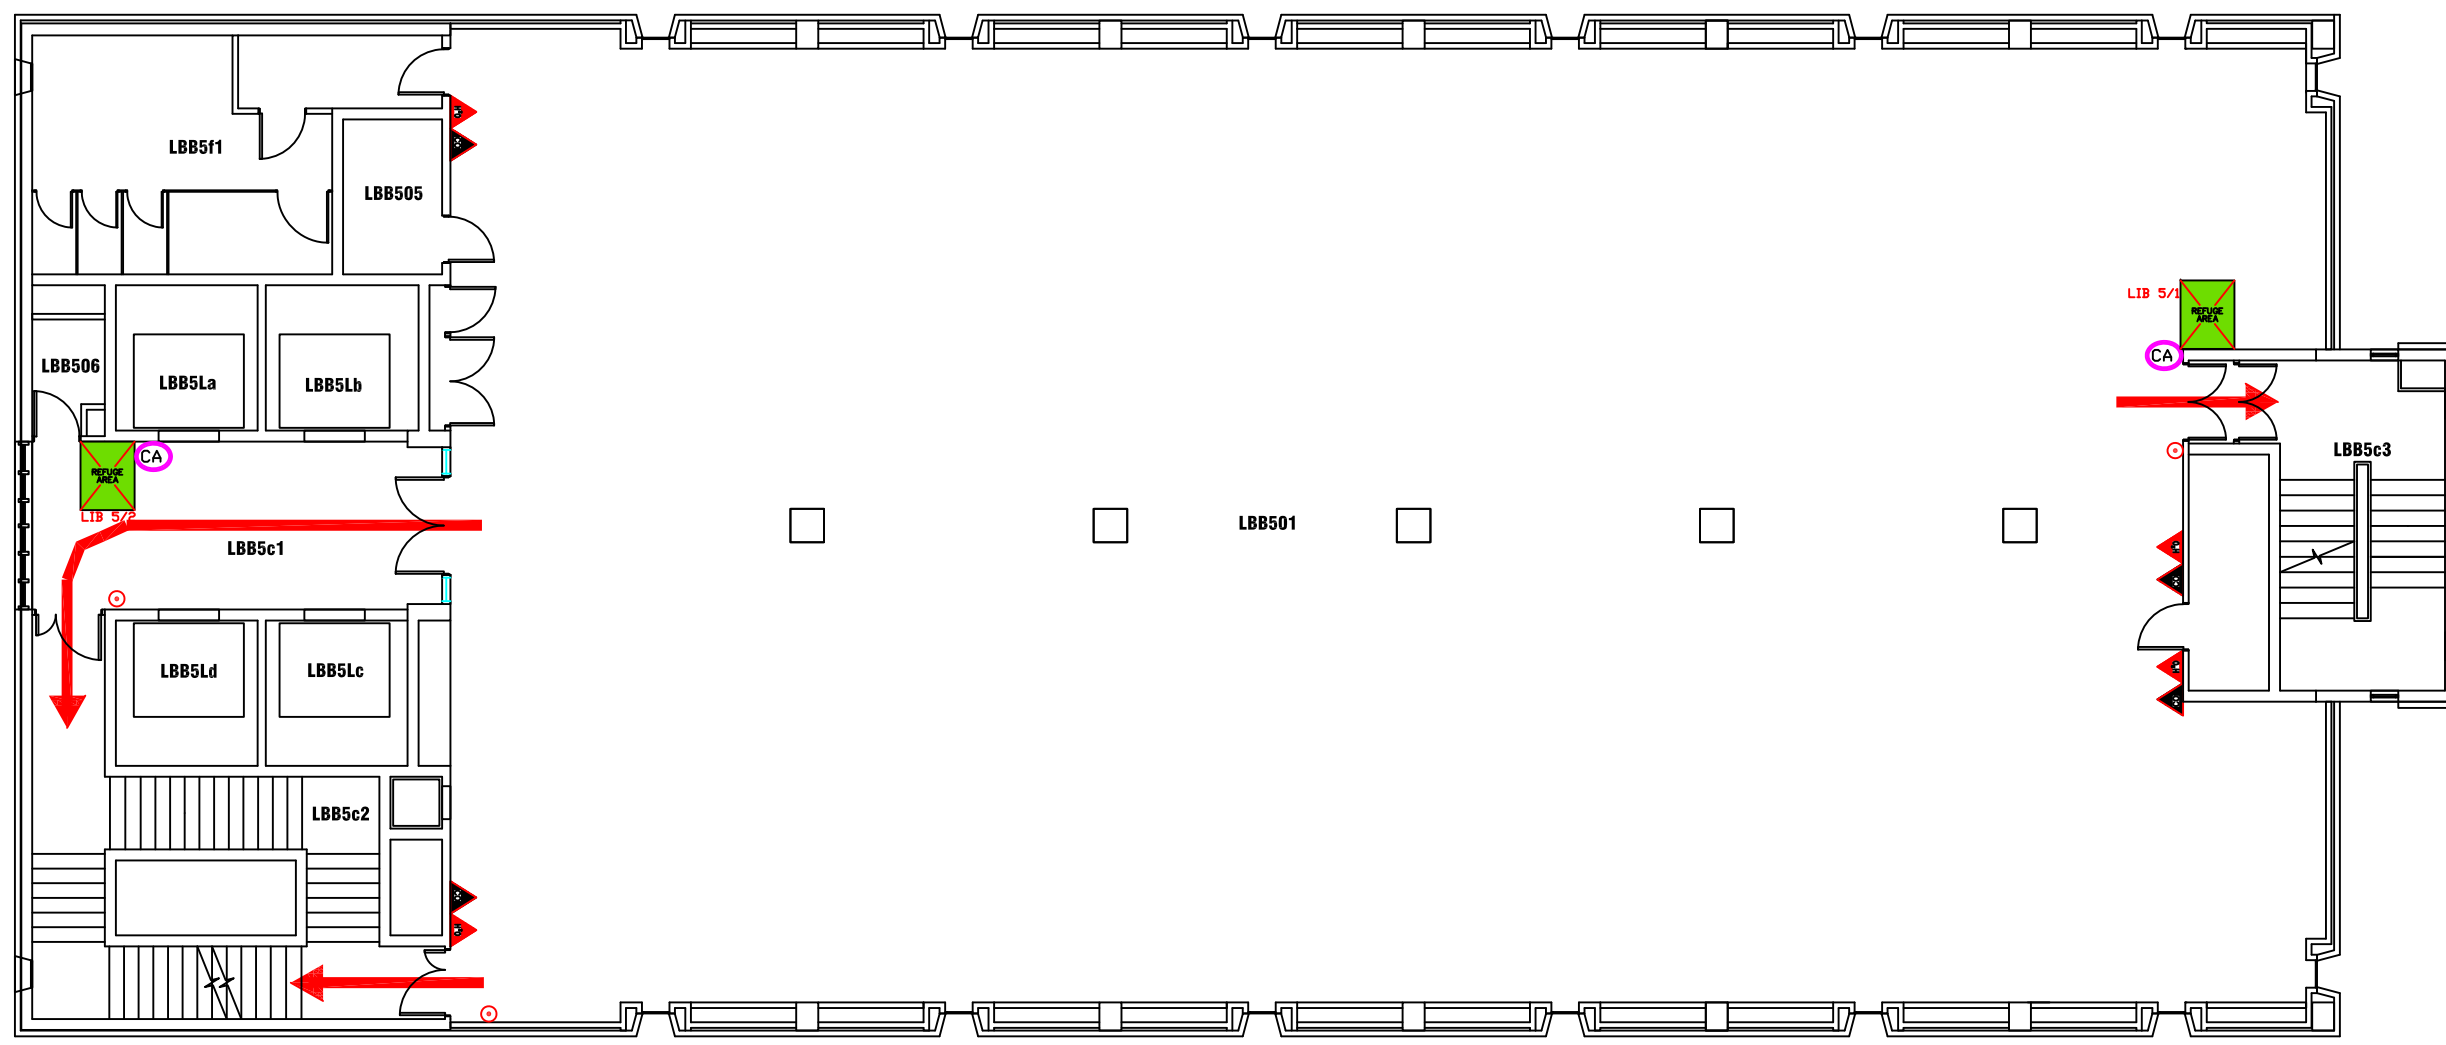

- FIRE EQUIPMENT**
- FIRE ALARM CALL POINT/BREAK GLASS
- FIRE EXTINGUISHERS**
- WATER EXTINGUISHER
  - CARBON DIOXIDE EXTINGUISHER
  - FOAM EXTINGUISHER
  - POWDER EXTINGUISHER
  - FIRE BLANKET
- FIRE REFUGE**
- REFUGE AREA
  - REFUGE AREA WITH EVACUATION CHAIR
  - EVACUATION CHAIR
  - CALL ASSISTANCE POINT




Campus: CITY CENTRE  
 Building: LIBRARY  
 Project: FIFTH FLOOR

Scale:	Date: APR 2016
NTS	Drawn:
	Issued:

Job Reference No:

Drawing No:	Revision
-------------	----------



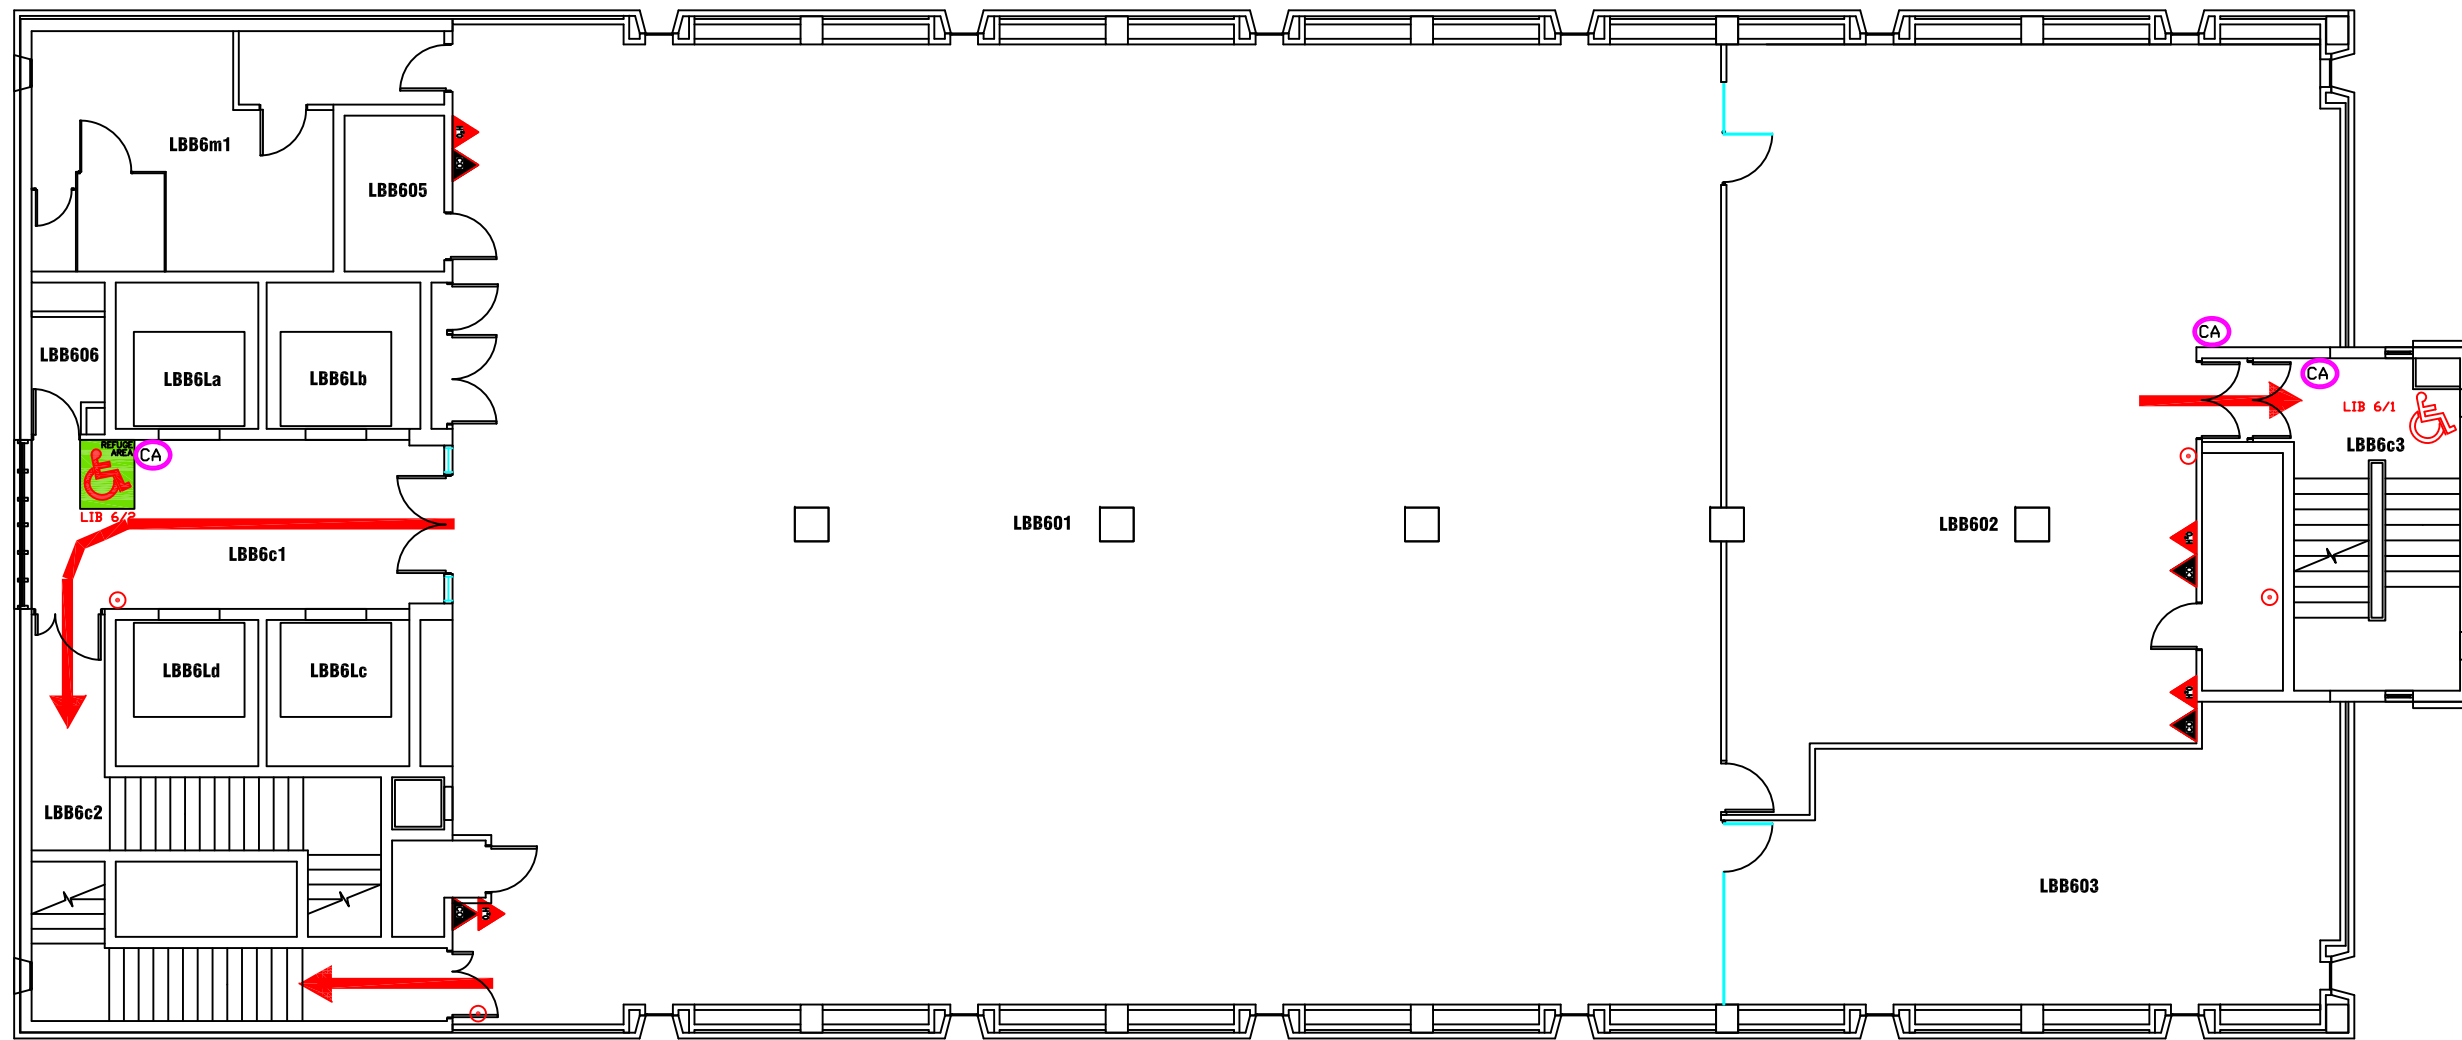








- FIRE EQUIPMENT**
- FIRE ALARM CALL POINT/BREAK GLASS
- FIRE EXTINGUISHERS**
- ▲ WATER EXTINGUISHER
  - ▲ CARBON DIOXIDE EXTINGUISHER
  - ▲ FOAM EXTINGUISHER
  - ▲ POWDER EXTINGUISHER
  - ▲ FIRE BLANKET
- FIRE REFUGE**
- REFUGE AREA
  - REFUGE AREA WITH EVACUATION CHAIR
  - EVACUATION CHAIR
  - CA CALL ASSISTANCE POINT

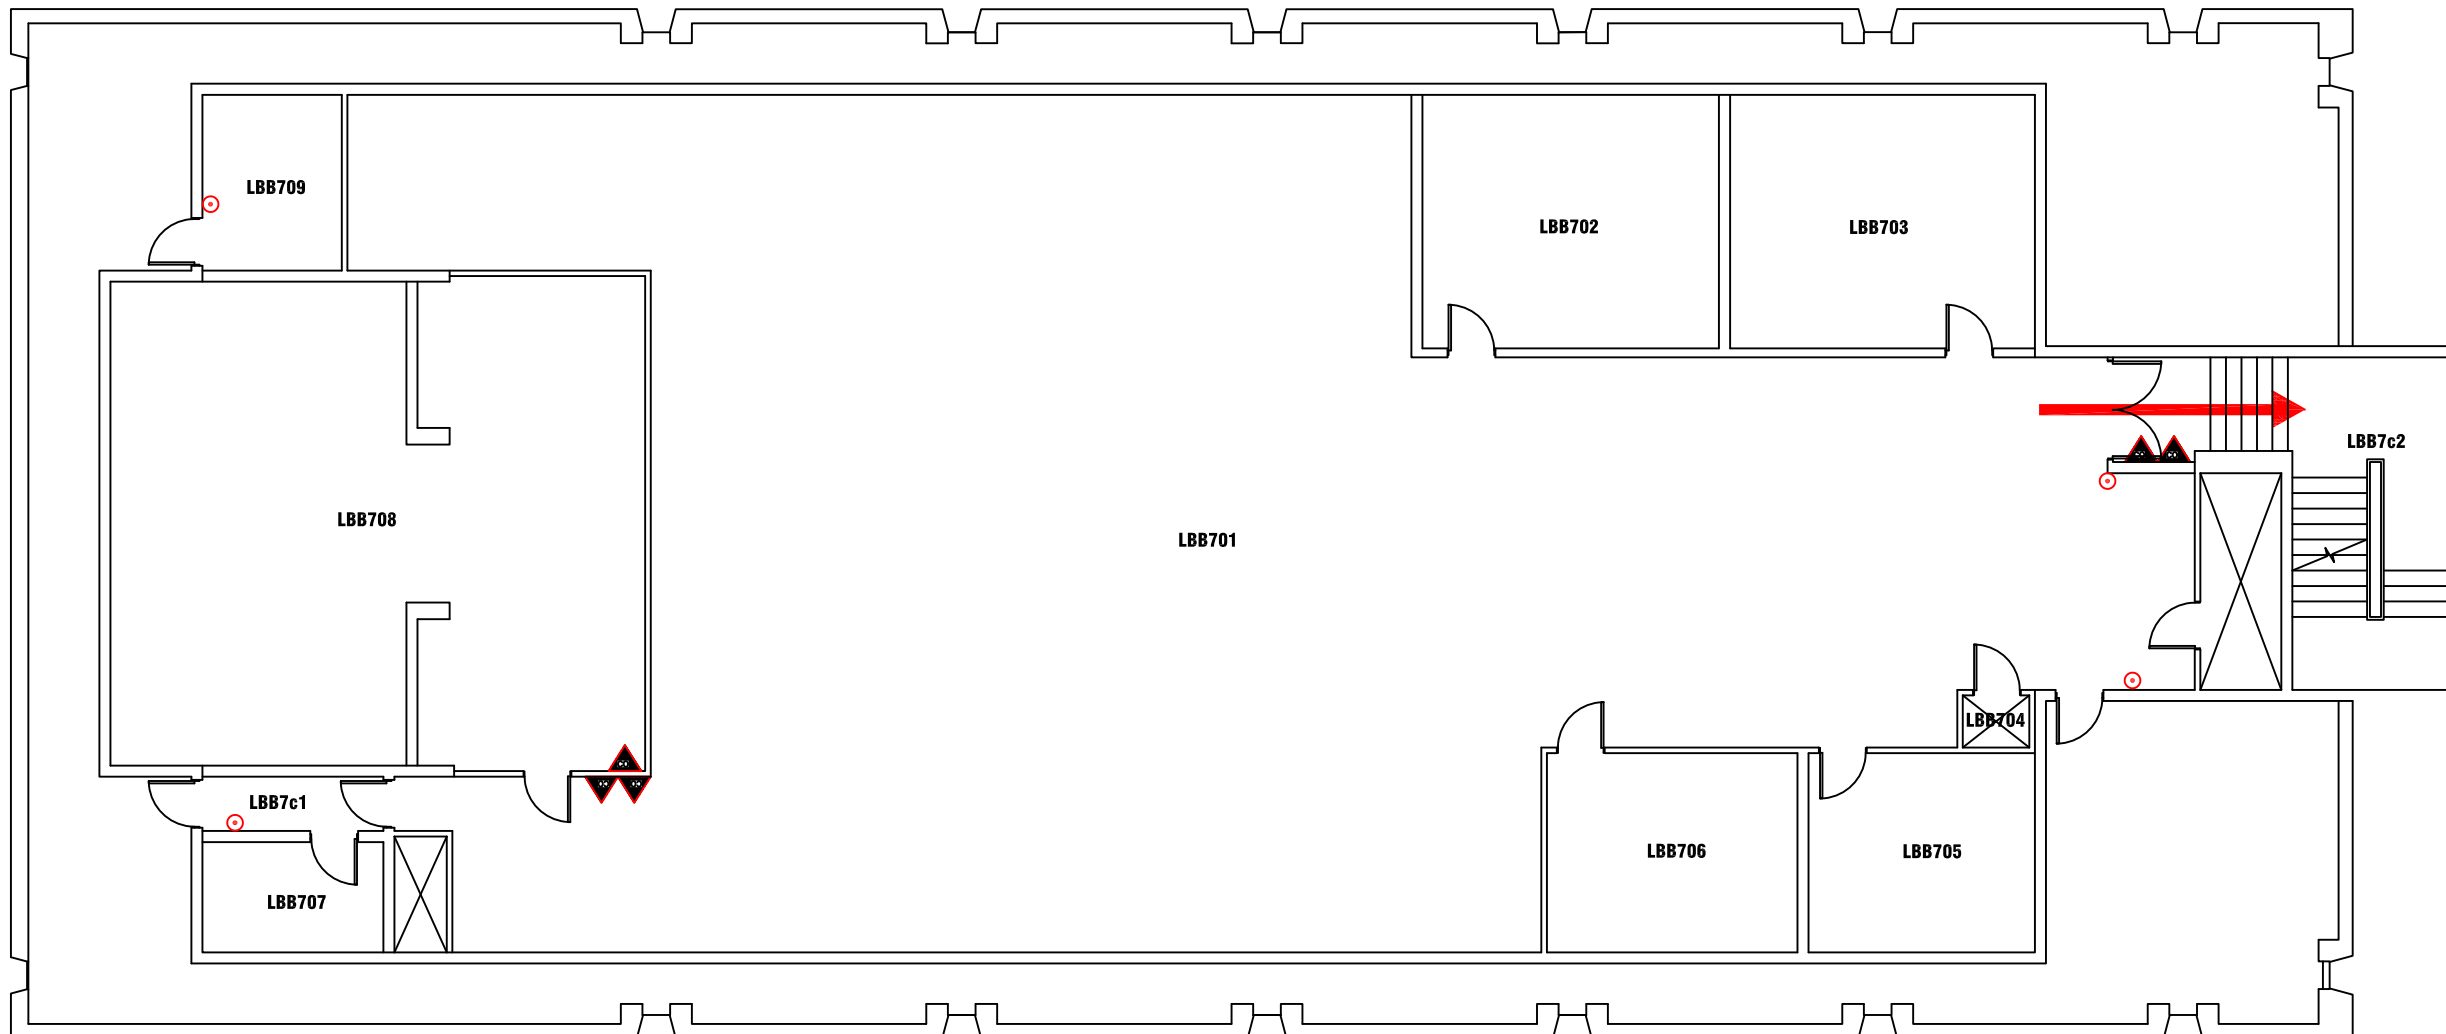

Campus: CITY CENTRE  
Building: LIBRARY  
Project: SIXTH FLOOR

Scale:	Date: APR 2016
NTS	Drawn:
	Issued:
Job Reference No:	
Drawing No:	Revision



- FIRE EQUIPMENT**
-  FIRE ALARM CALL POINT/BREAK GLASS
- FIRE EXTINGUISHERS**
-  WATER EXTINGUISHER
  -  CARBON DIOXIDE EXTINGUISHER
  -  FOAM EXTINGUISHER
  -  POWDER EXTINGUISHER
  -  FIRE BLANKET



Campus: CITY CENTRE  
 Building: LIBRARY  
 Project: SEVENTH FLOOR

Scale:	Date: APR 2016
NTS	Drawn:
	Issued:
Job Reference No:	
Drawing No:	Revision