


- FIRE EQUIPMENT**
- FIRE ALARM CALL POINT/BREAK GLASS
- FIRE EXTINGUISHERS**
- ▲ WATER EXTINGUISHER
 - ▲ CARBON DIOXIDE EXTINGUISHER
 - ▲ FOAM EXTINGUISHER
 - ▲ POWDER EXTINGUISHER
 - ▲ FIRE BLANKET

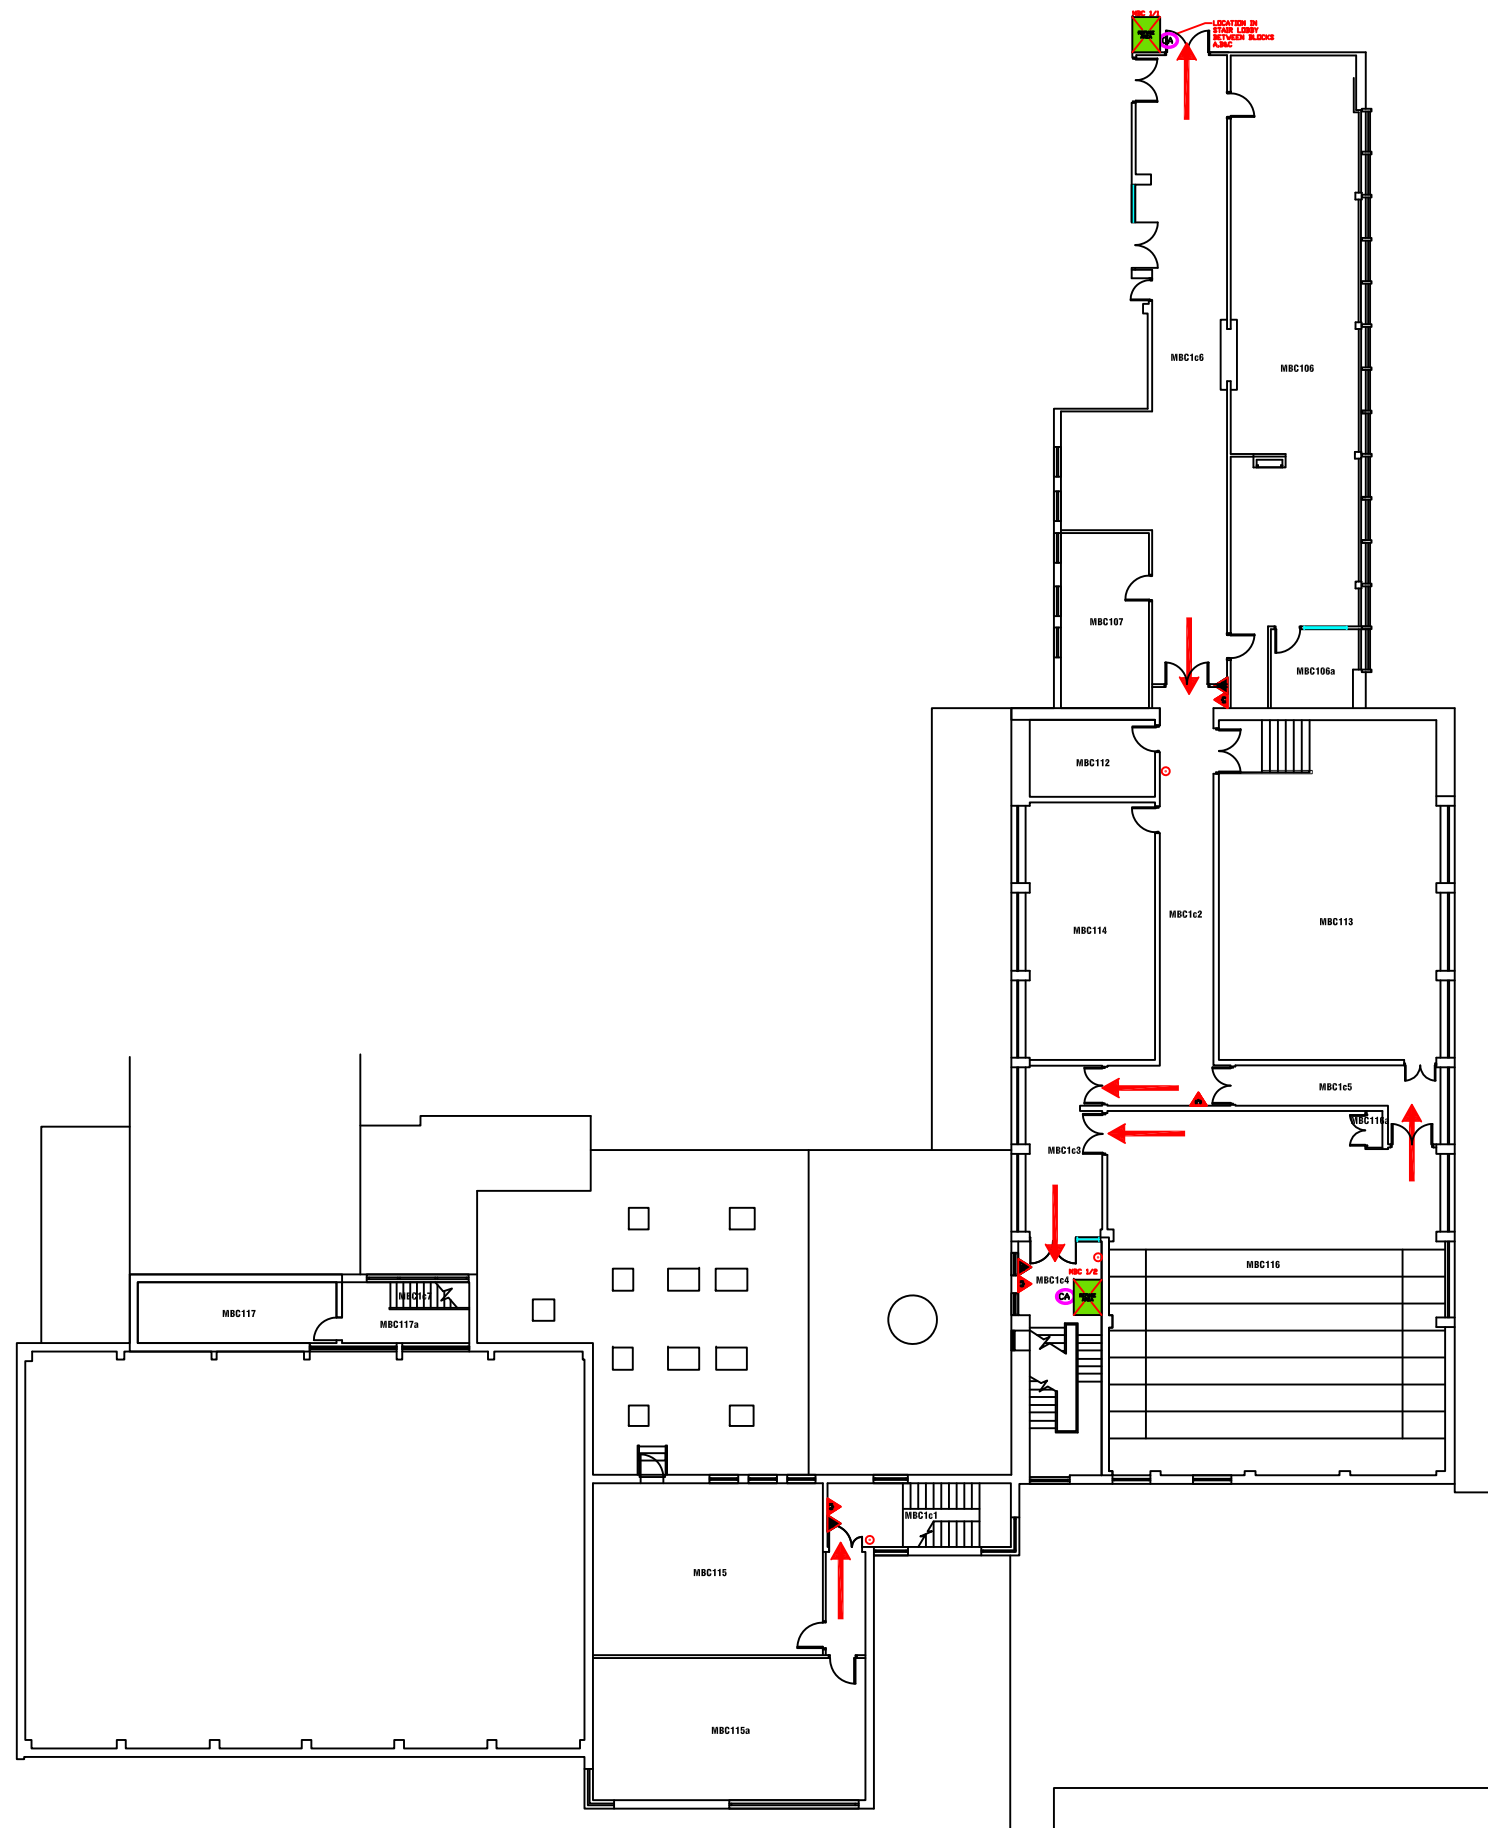

Campus: COACH LANE
Building: MAIN BUILDING BLOCK C
Project: GROUND FLOOR

Scale:	Date: JUNE 2017
NTS	Drawn:
	Issued:
Job Reference No:	
Drawing No:	Revision




- FIRE EQUIPMENT**
- FIRE ALARM CALL POINT/BREAK GLASS
- FIRE EXTINGUISHERS**
- ▲ WATER EXTINGUISHER
 - ▲ CARBON DIOXIDE EXTINGUISHER
 - ▲ FOAM EXTINGUISHER
 - ▲ POWDER EXTINGUISHER
 - ▲ FIRE BLANKET
- FIRE REFUGE**
- REFUGE AREA
 - REFUGE AREA WITH EVACUATION CHAIR
 - ♿ EVACUATION CHAIR
 - Ⓞ CALL ASSISTANCE POINT



Campus: COACH LANE
 Building: MAIN BUILDING BLOCK C
 Project: FIRST FLOOR

Scale: NTS	Date: JUNE 2017
	Drawn:
	Issued:
Job Reference No:	
Drawing No:	Revision

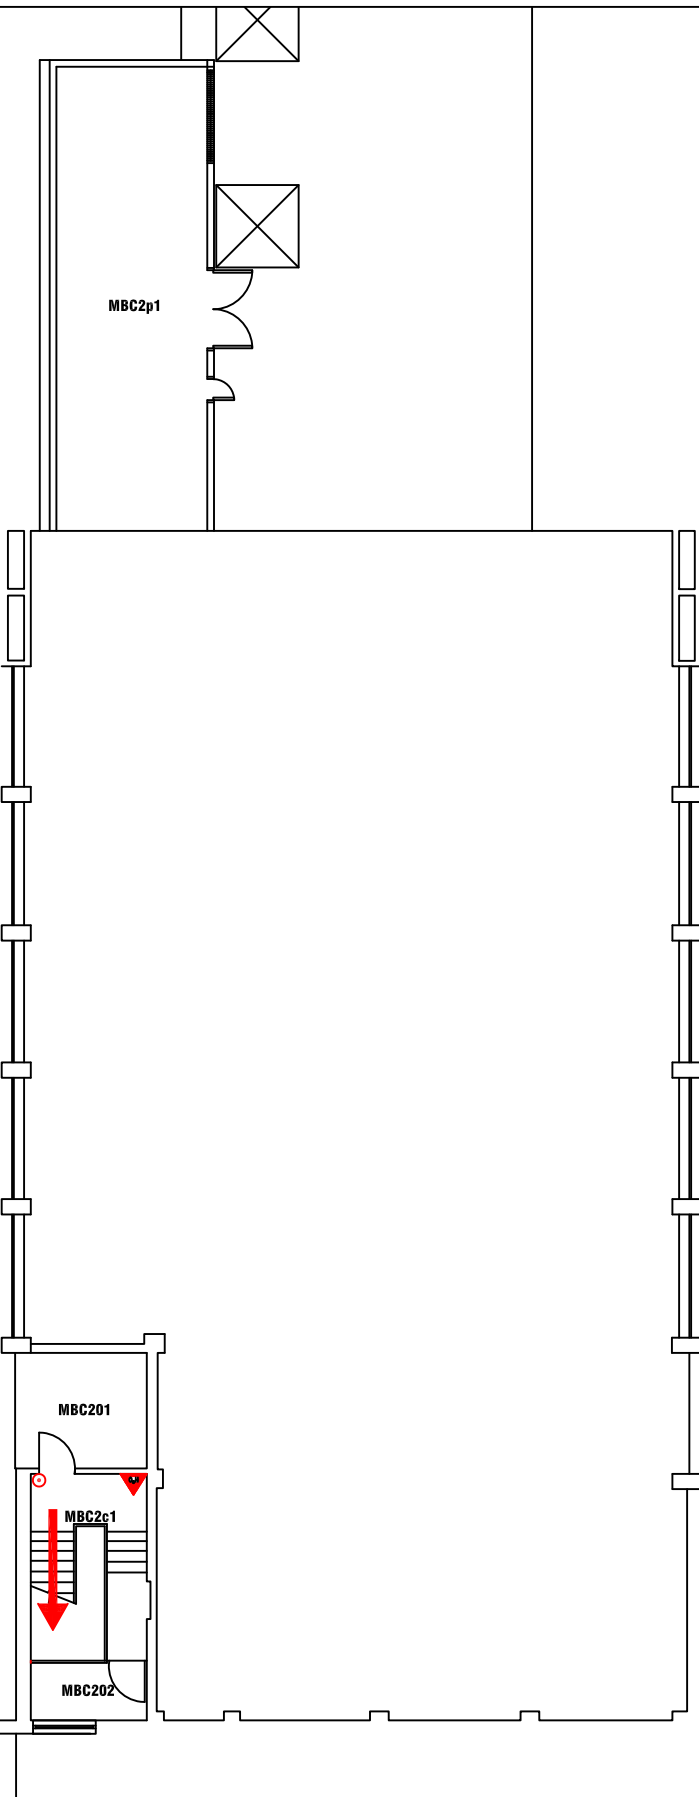

- FIRE EQUIPMENT**
- FIRE ALARM CALL POINT/BREAK GLASS
- FIRE EXTINGUISHERS**
- ▲ WATER EXTINGUISHER
 - ▲ CARBON DIOXIDE EXTINGUISHER
 - ▲ FOAM EXTINGUISHER
 - ▲ POWDER EXTINGUISHER
 - ▲ FIRE BLANKET



Campus: COACH LANE
 Building: MAIN BUILDING BLOCK C
 Project: SECOND FLOOR / ROOF

Scale:	Date: JUNE 2017
NTS	Drawn:
	Issued:
Job Reference No:	
Drawing No:	Revision