

- FIRE EQUIPMENT**
- FIRE ALARM CALL POINT/BREAK GLASS
- FIRE EXTINGUISHERS**
- ▲ WATER EXTINGUISHER
  - ▲ CARBON DIOXIDE EXTINGUISHER
  - ▲ FOAM EXTINGUISHER
  - ▲ POWDER EXTINGUISHER
  - ▲ FIRE BLANKET



**Campus Services**


Pandon Building  
Camden Street  
Newcastle Upon Tyne  
NE1 8ST

Campus: COACH LANE  
Building: SPORTS CENTRE  
Project: GROUND FLOOR

Scale:	Date: APR 2015
NTS	Drawn:
	Issued:

Job Reference No:

Drawing No:	Revision
-------------	----------

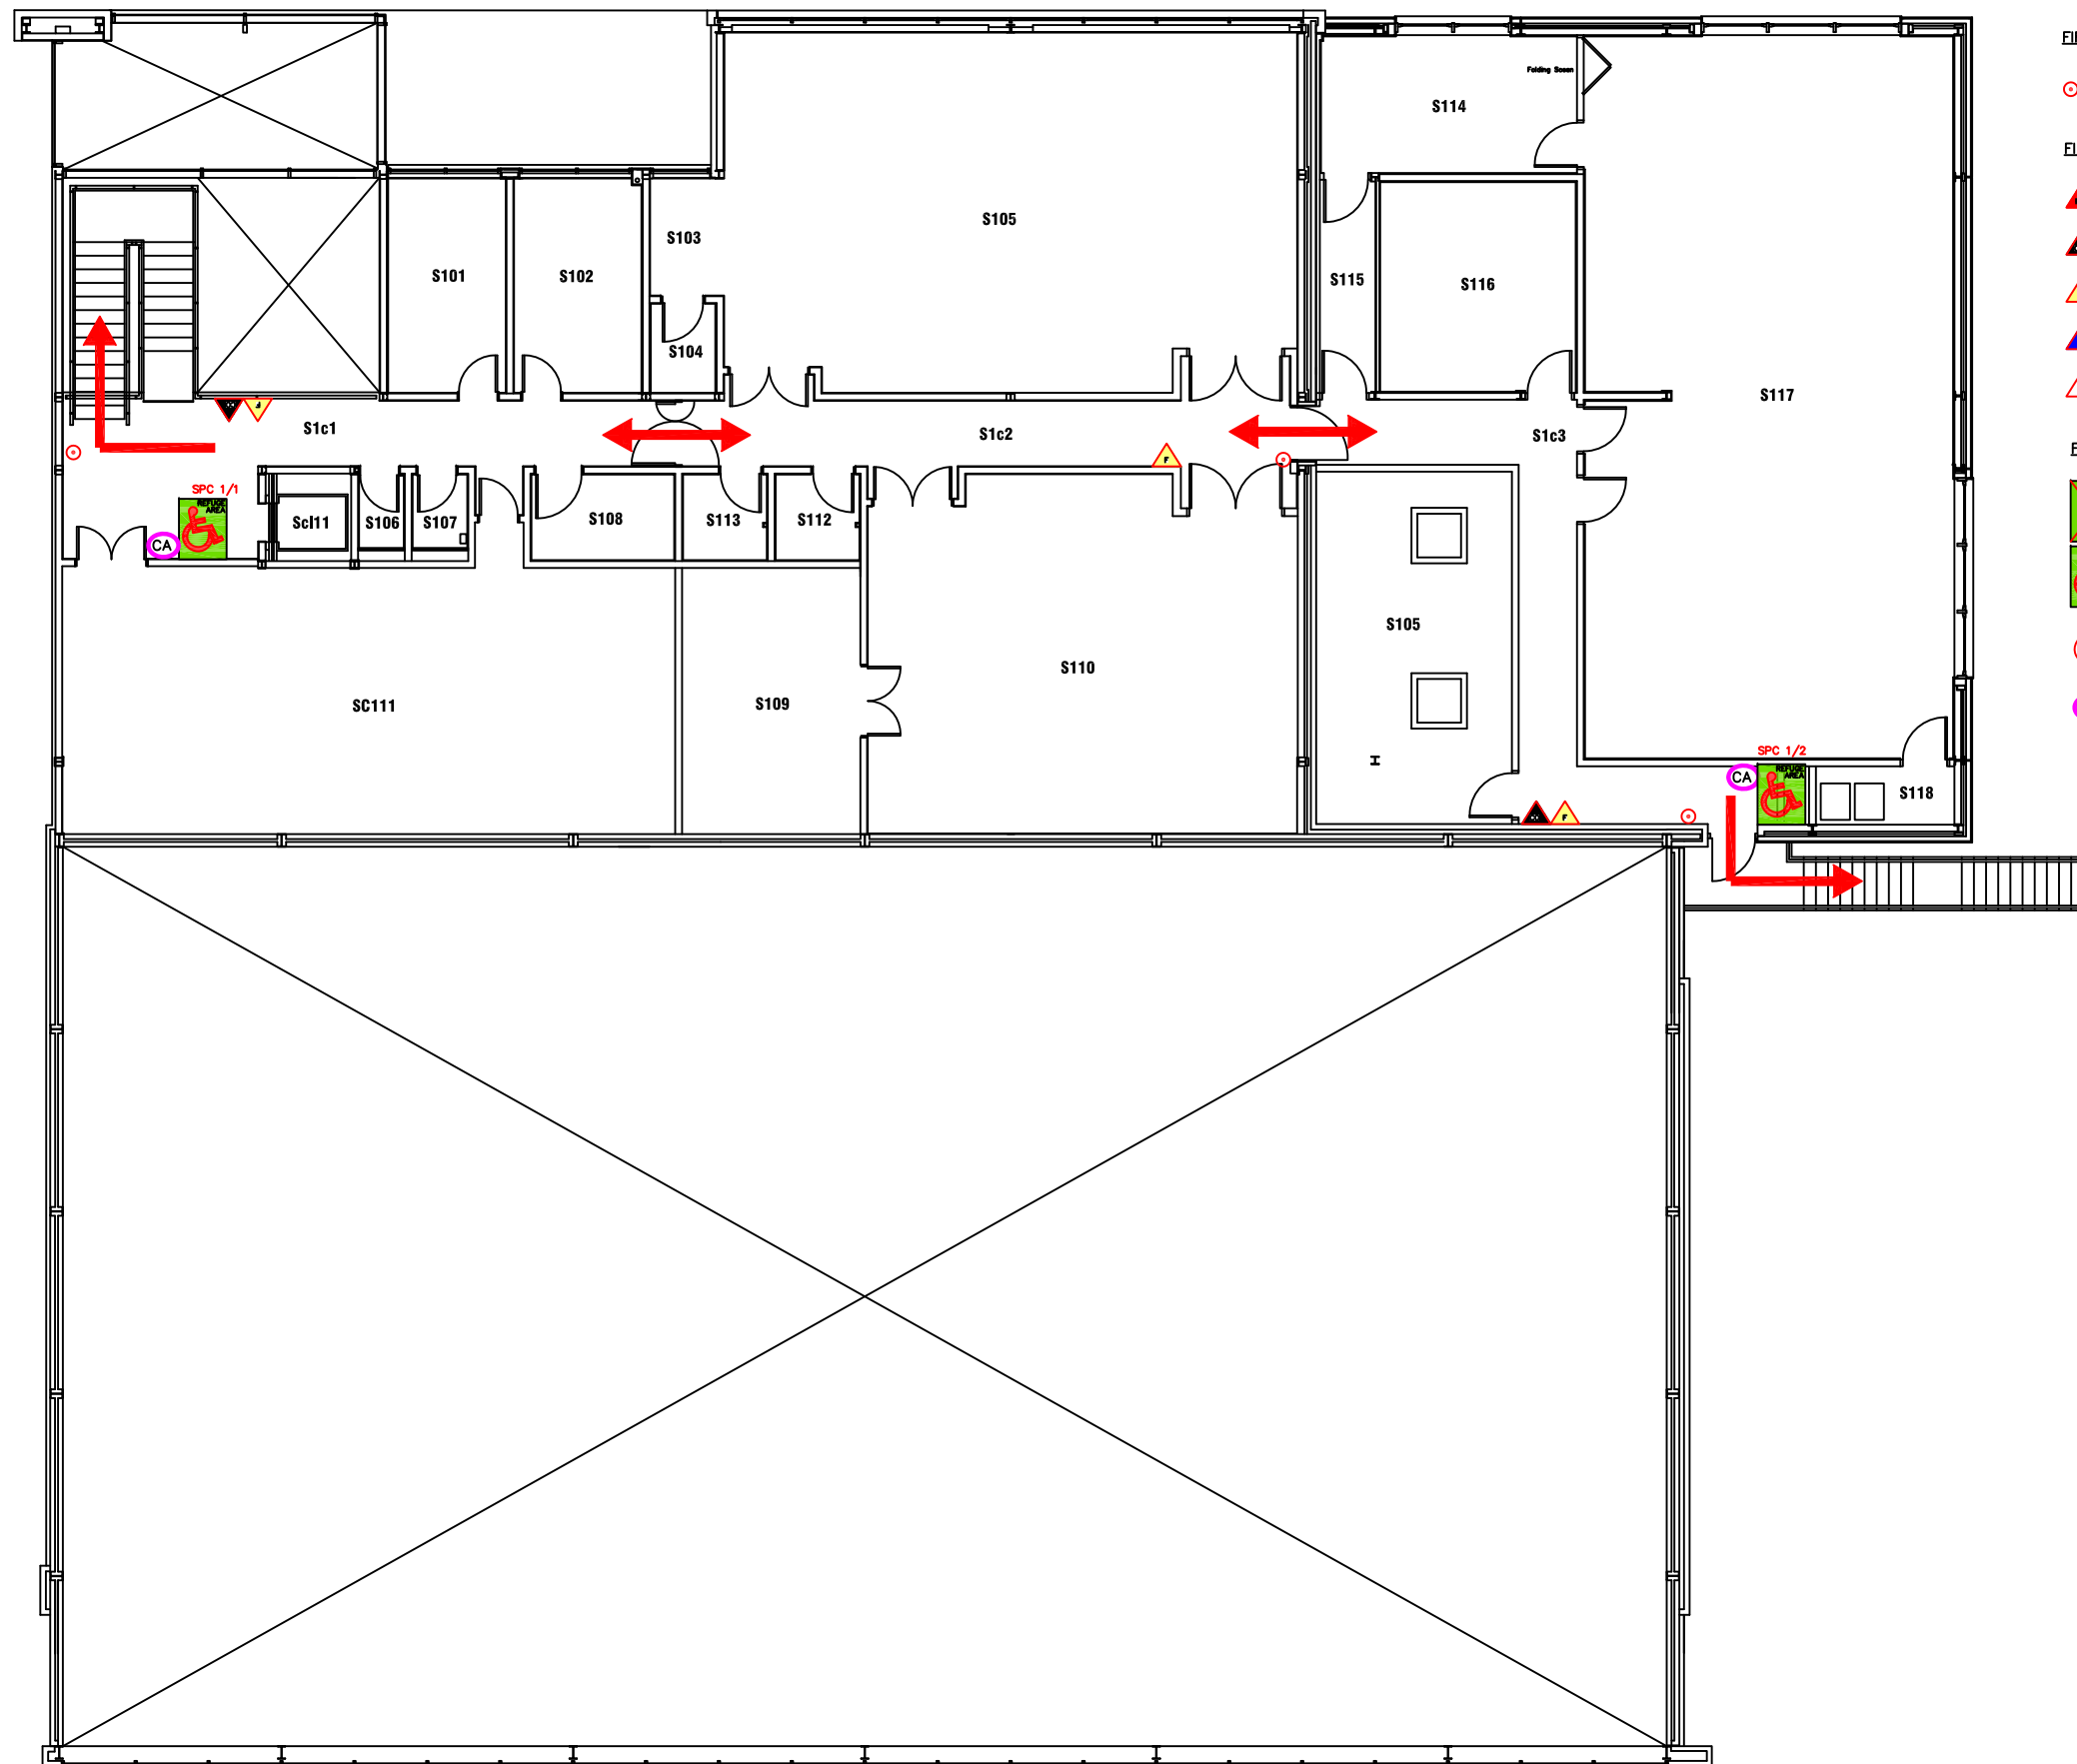

**FIRE EQUIPMENT**

○ FIRE ALARM CALL POINT/BREAK GLASS

**FIRE EXTINGUISHERS**

- ▲ WATER EXTINGUISHER
- ▲ CARBON DIOXIDE EXTINGUISHER
- ▲ FOAM EXTINGUISHER
- ▲ POWDER EXTINGUISHER
- ▲ FIRE BLANKET

**FIRE REFUGE**

- REFUGE AREA
- REFUGE AREA WITH EVACUATION CHAIR
- EVACUATION CHAIR
- CALL ASSISTANCE POINT



**Campus Services**

Pandon Building  
Camden Street  
Newcastle Upon Tyne  
NE1 8ST

Campus: COACH LANE  
Building: SPORTS CENTRE  
Project: FIRST FLOOR

Scale: NTS Date: FEB 2016

Drawn:

Issued:

Job Reference No:

Drawing No:

Revision