










- FIRE EQUIPMENT**
-  FIRE ALARM CALL POINT/BREAK GLASS
- FIRE EXTINGUISHERS**
-  WATER EXTINGUISHER
 -  CARBON DIOXIDE EXTINGUISHER
 -  FOAM EXTINGUISHER
 -  POWDER EXTINGUISHER
 -  FIRE BLANKET
- Other Symbols:**
-  GAS SHUT OFF VALVE (AT ENTRANCE ON PROPERTY DRIVE)
 -  WATER SHUT OFF TAP (AT ENTRANCE ON PROPERTY DRIVE)
 -  ELECTRIC SHUT OFF SWITCH




northumbria
UNIVERSITY NEWCASTLE

Campus Services

Pandon Building
Camden Street
Newcastle Upon Tyne
NE1 8ST

Campus: BULLOCKSTEADS
Building: PAVILLION
Project: GROUND FLOOR

Scale:	Date: JUNE 2015
NTS	Drawn:
	Issued:
Job Reference No:	
Drawing No:	Revision
B-PAV-001	

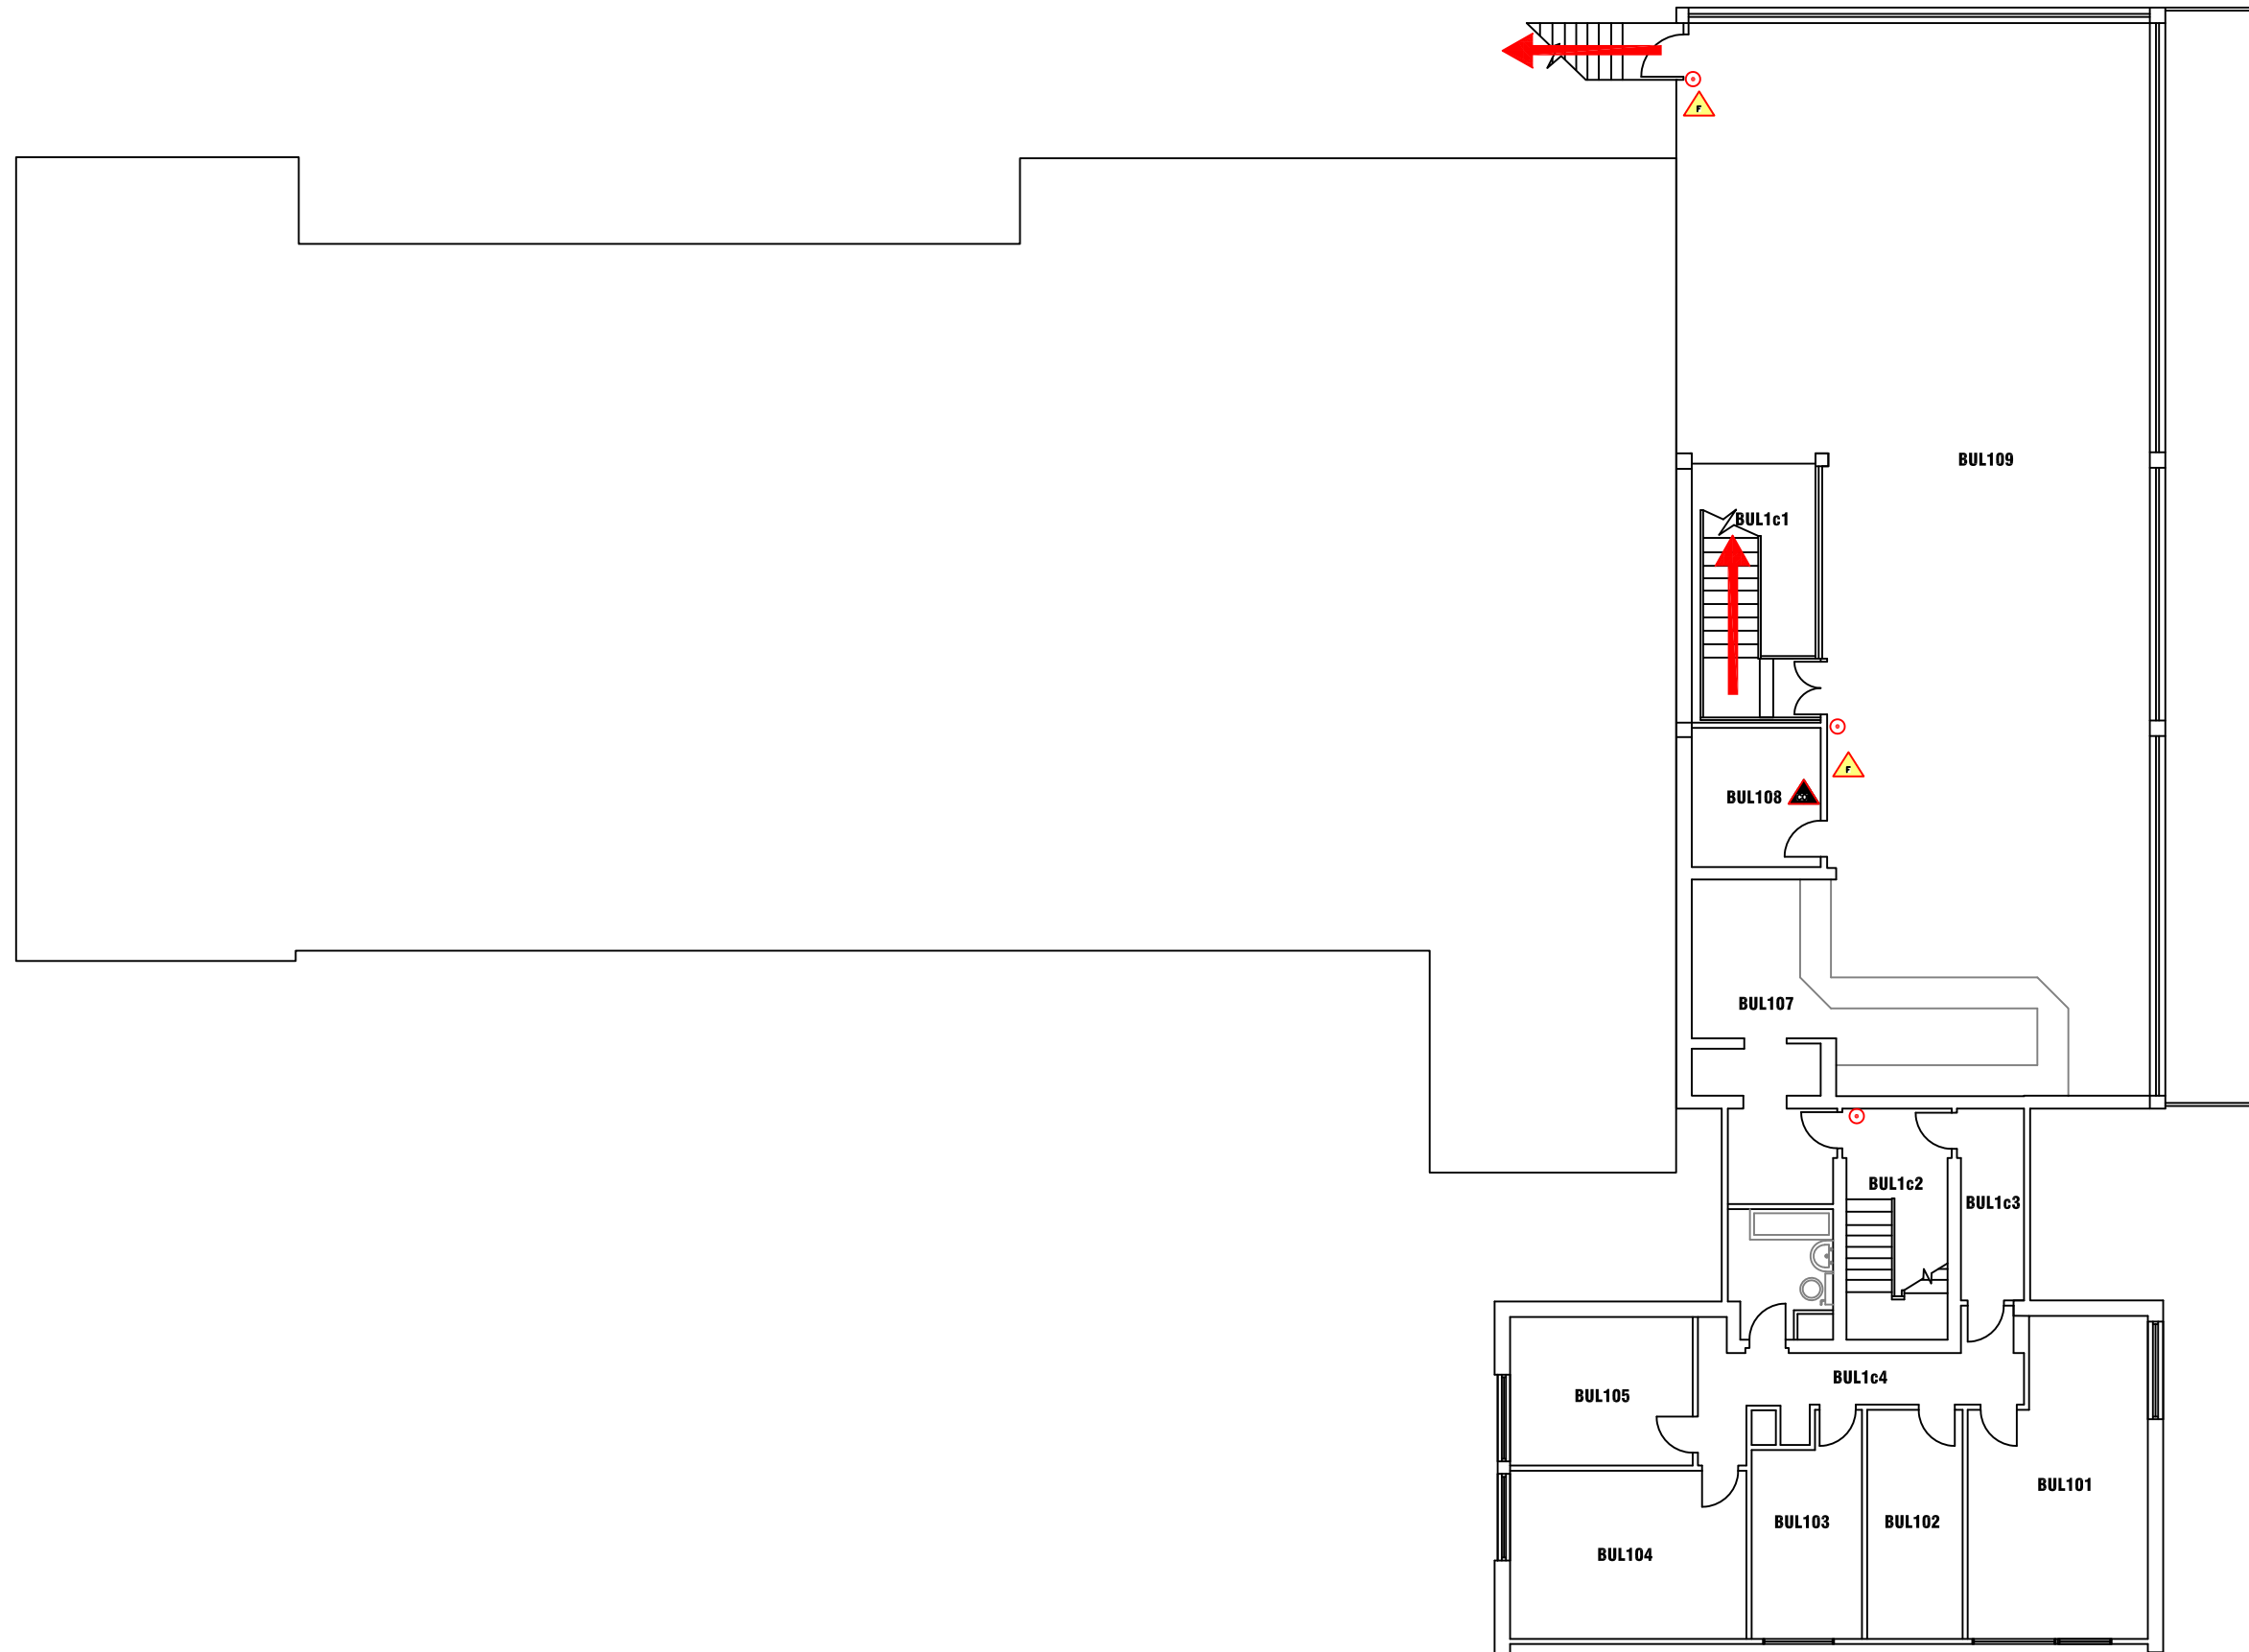

FIRE EQUIPMENT

○ FIRE ALARM CALL POINT/BREAK GLASS

FIRE EXTINGUISHERS

▲ WATER EXTINGUISHER

▲ CARBON DIOXIDE EXTINGUISHER

▲ FOAM EXTINGUISHER

▲ POWDER EXTINGUISHER

▲ FIRE BLANKET



Campus Services

Pandon Building
Camden Street
Newcastle Upon Tyne
NE1 8ST

Campus: BULLOCKSTEADS

Building: PAVILLION

Project: FIRST FLOOR

Scale:

NTS

Date: JUNE 2015

Drawn:

Issued:

Job Reference No:

B-PAV-001

Drawing No:

Revision