




- FIRE EQUIPMENT**
- FIRE ALARM CALL POINT/BREAK GLASS
- FIRE EXTINGUISHERS**
- WATER EXTINGUISHER
 - CARBON DIOXIDE EXTINGUISHER
 - FOAM EXTINGUISHER
 - POWDER EXTINGUISHER
 - FIRE BLANKET
- GAS SHUT OFF VALVE
 - WATER SHUT OFF TAP
 - ELECTRIC SHUT OFF SWITCH



Campus: CITY CENTRE
 Building: LOVAINE HALLS A
 Project: GROUND FLOOR

Scale: NTS	Date: MAR 2017
	Drawn:
	Issued:
Job Reference No:	
Drawing No:	Revision

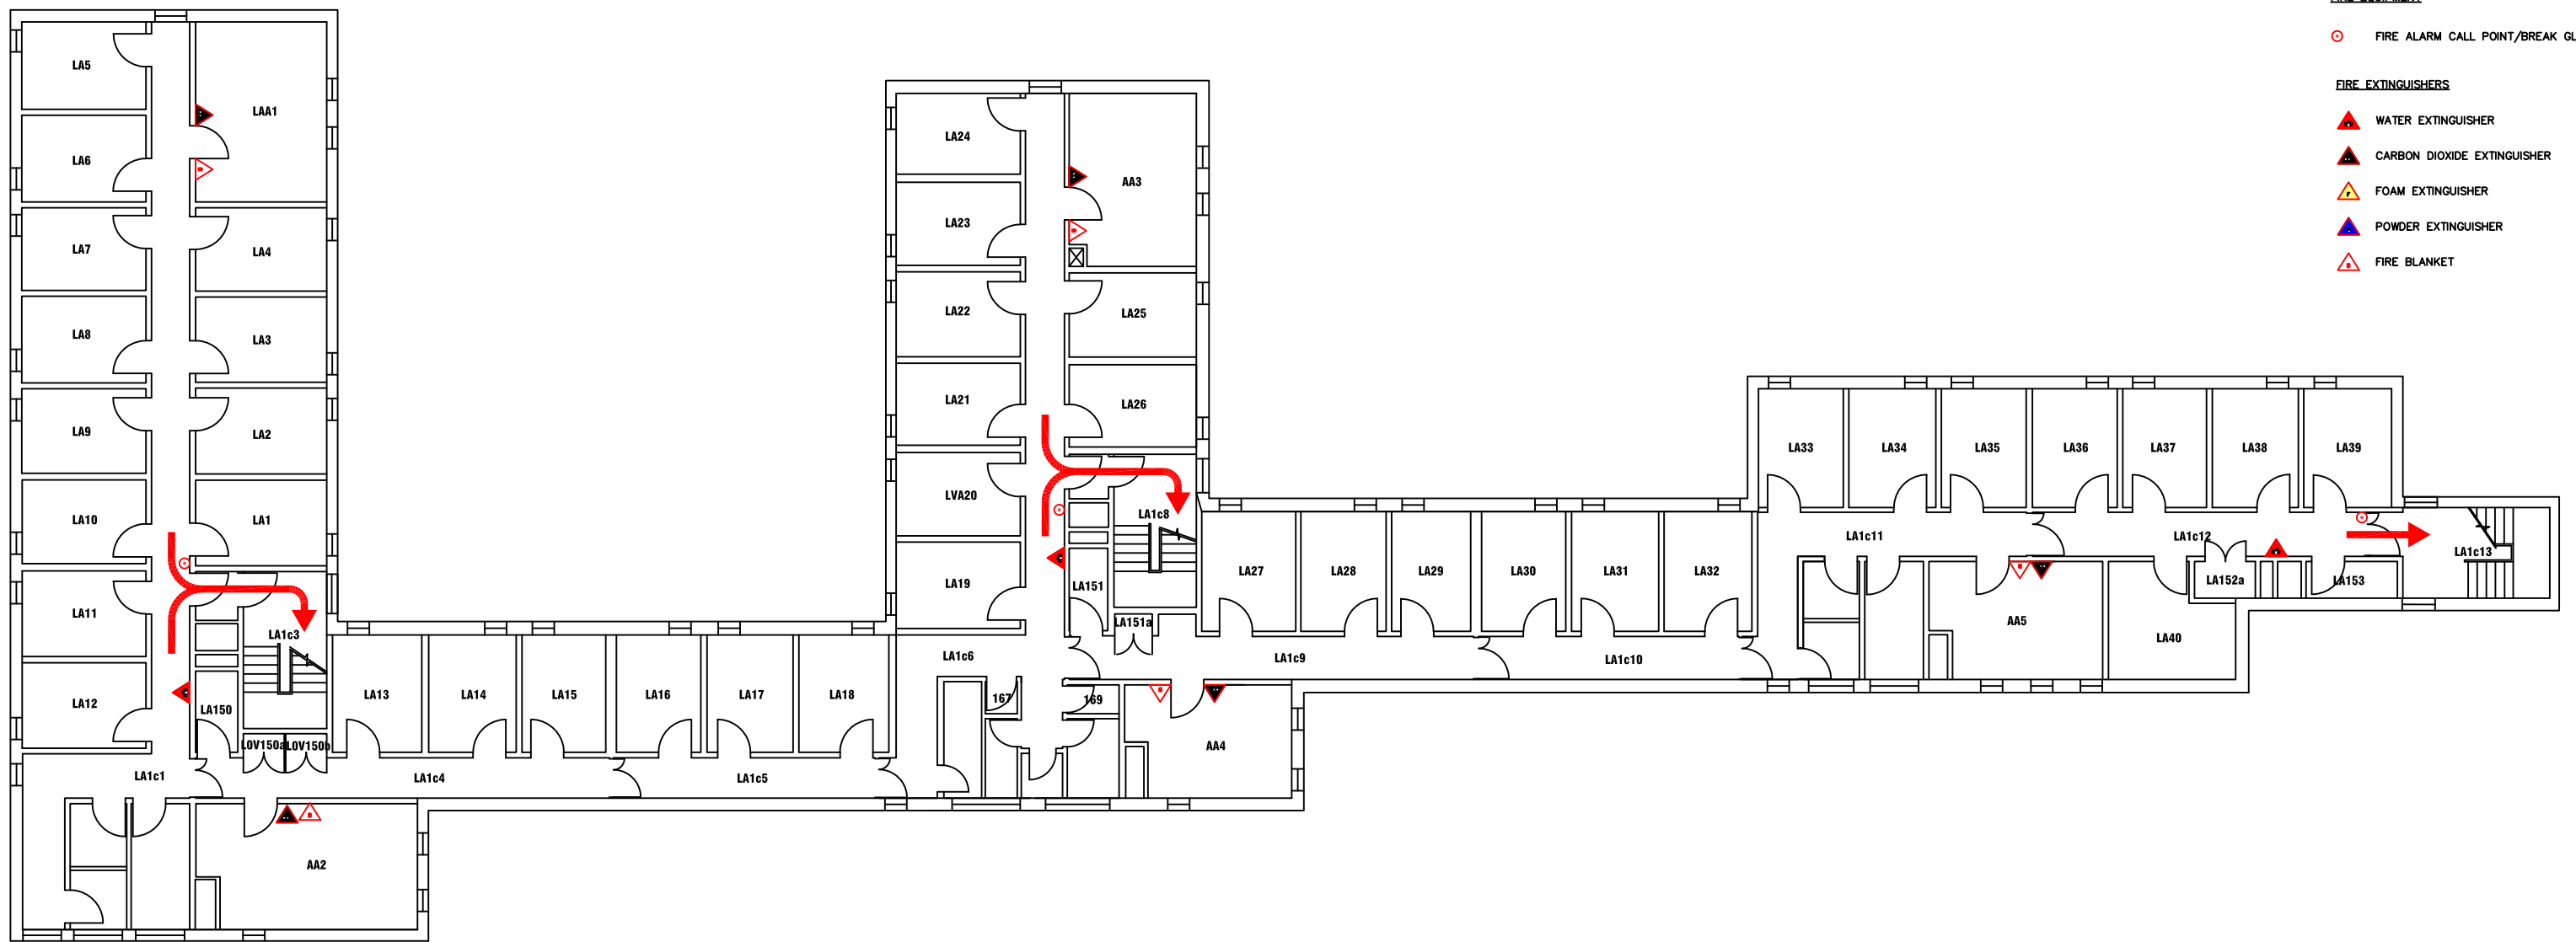

FIRE EQUIPMENT

○ FIRE ALARM CALL POINT/BREAK GLASS

FIRE EXTINGUISHERS







- ▲ WATER EXTINGUISHER
- ▲ CARBON DIOXIDE EXTINGUISHER
- ▲ FOAM EXTINGUISHER
- ▲ POWDER EXTINGUISHER
- ▲ FIRE BLANKET




Campus: CITY CENTRE
 Building: LOVAINE HALLS A
 Project: FIRST FLOOR

Scale: NTS	Date: MAR 2017
	Drawn:
	Issued:
Job Reference No:	
Drawing No:	Revision

FIRE EQUIPMENT

-  FIRE ALARM CALL POINT/BREAK GLASS
- FIRE EXTINGUISHERS**
-  WATER EXTINGUISHER
-  CARBON DIOXIDE EXTINGUISHER
-  FOAM EXTINGUISHER
-  POWDER EXTINGUISHER
-  FIRE BLANKET

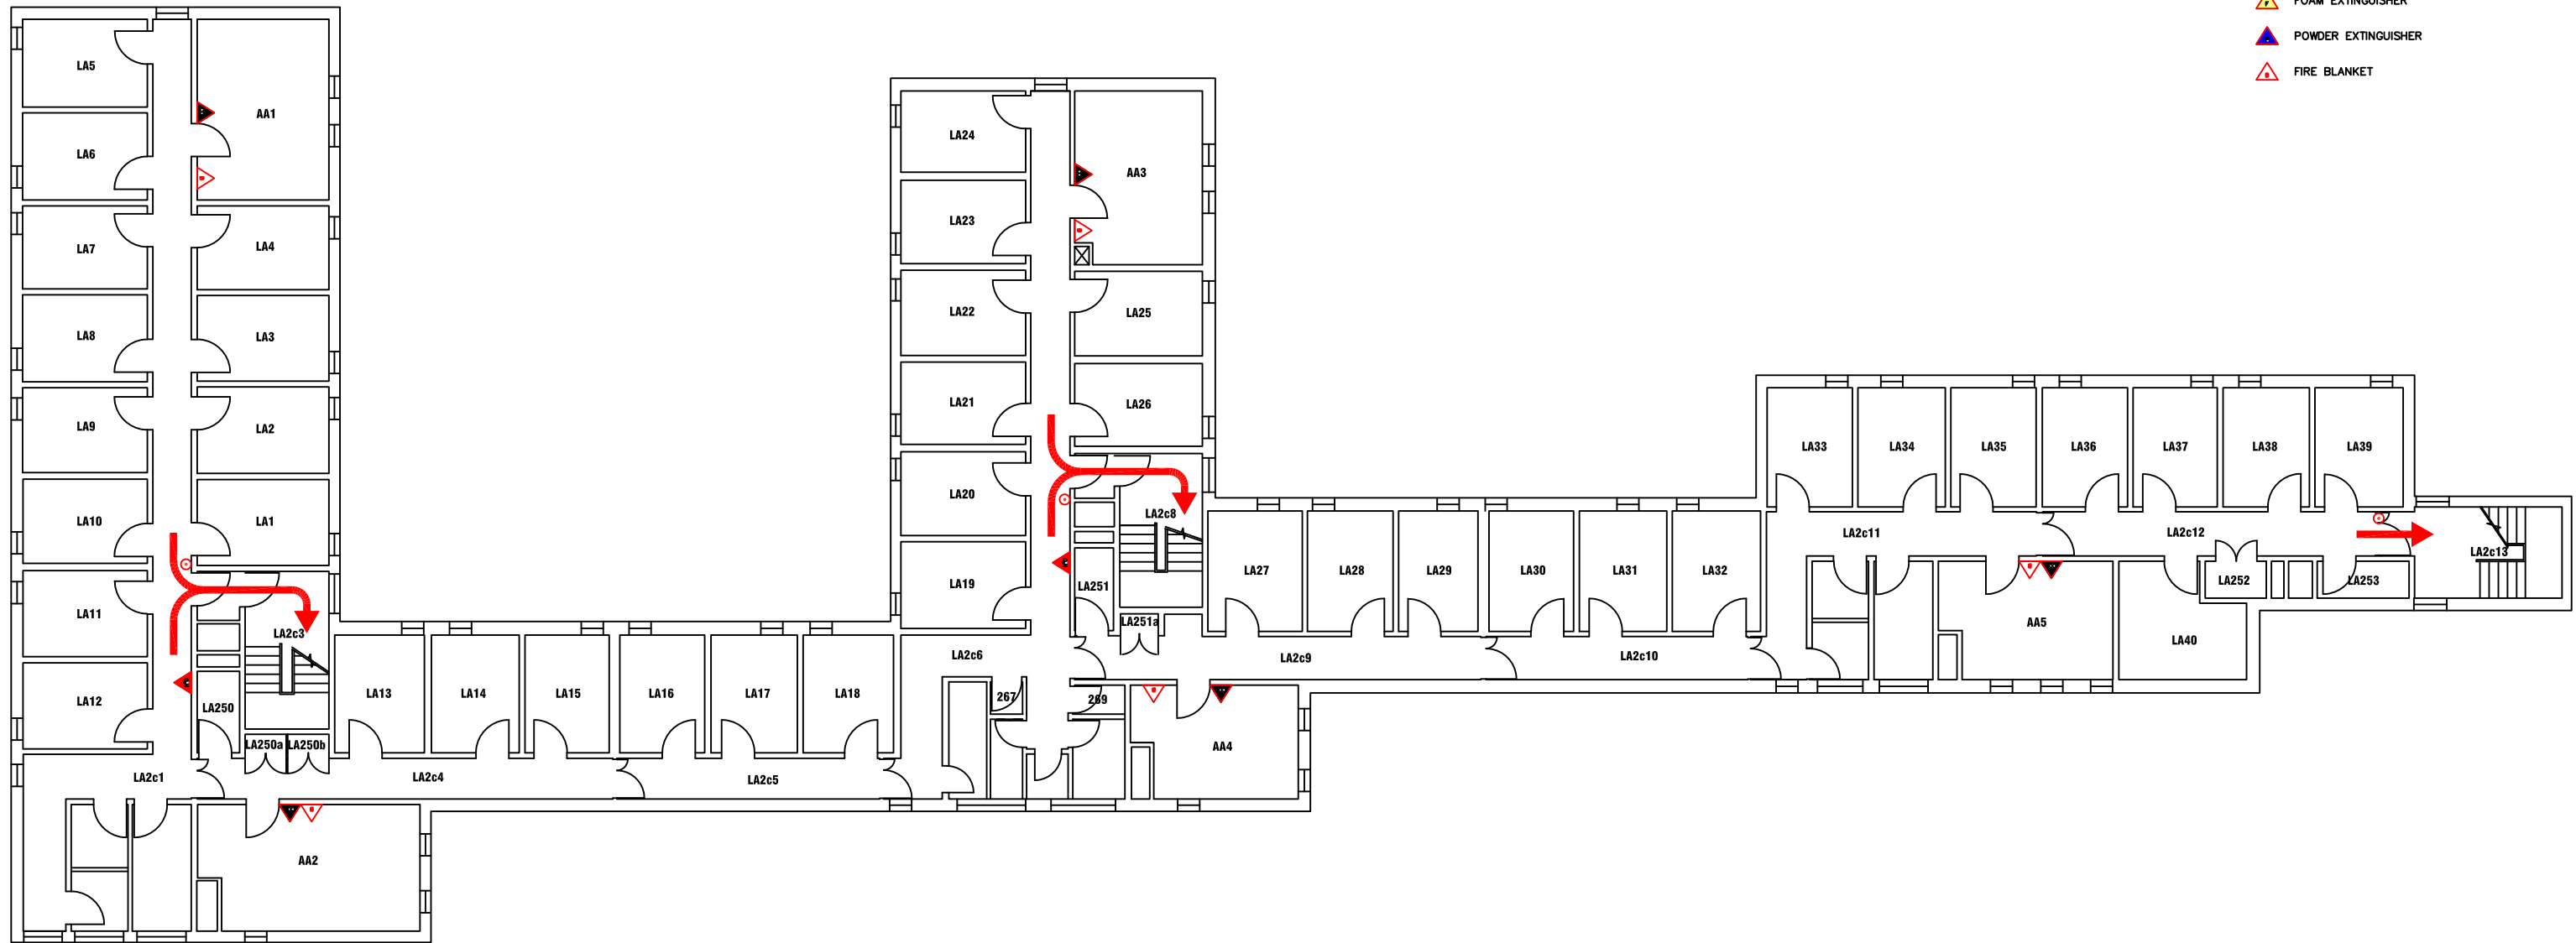

Campus: CITY CENTRE
Building: LOVAINE HALLS A
Project: SECOND FLOOR

Scale:	Date: AUG 2016
NTS	Drawn:
	Issued:

Job Reference No:

Drawing No:	Revision
-------------	----------

FIRE EQUIPMENT

○ FIRE ALARM CALL POINT/BREAK GLASS

FIRE EXTINGUISHERS


▲ WATER EXTINGUISHER

▲ CARBON DIOXIDE EXTINGUISHER

▲ FOAM EXTINGUISHER

▲ POWDER EXTINGUISHER

▲ FIRE BLANKET

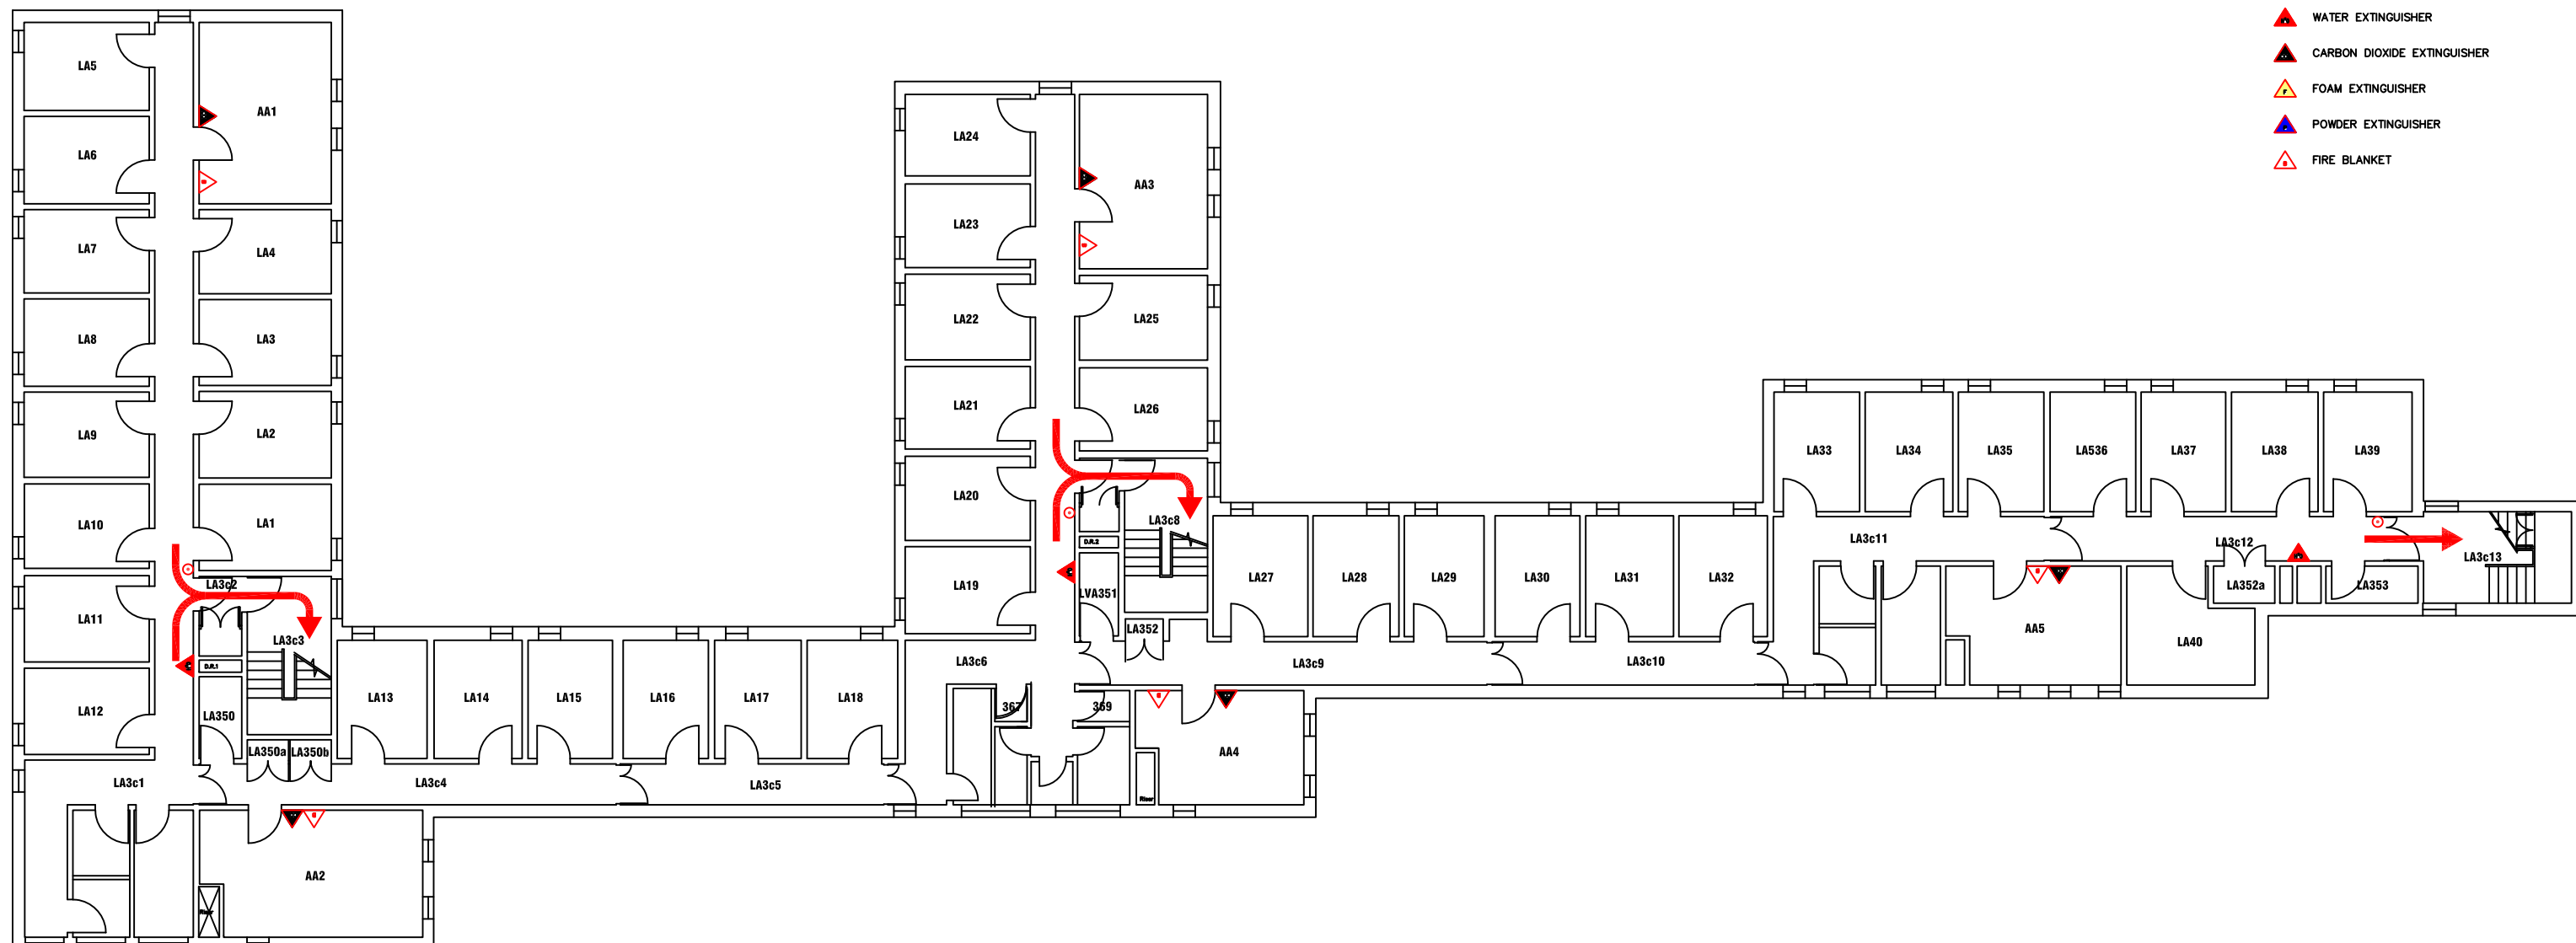

Campus Services

Pandon Building
Camden Street
Newcastle Upon Tyne
NE1 8ST

Campus: CITY CENTRE
Building: LOVAINE HALLS A

Project: THIRD FLOOR

Scale:

NTS

Date: MAR 2017

Drawn:

Issued:

Job Reference No:

Drawing No:

Revision