

FIRE EQUIPMENT

○ FIRE ALARM CALL POINT/BREAK GLASS

FIRE EXTINGUISHERS




▲ WATER EXTINGUISHER

▲ CARBON DIOXIDE EXTINGUISHER

▲ FOAM EXTINGUISHER

▲ POWDER EXTINGUISHER

▲ FIRE BLANKET

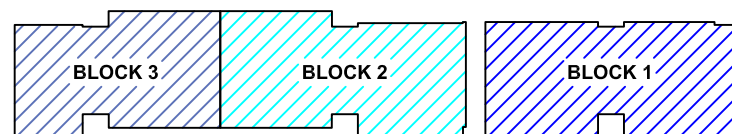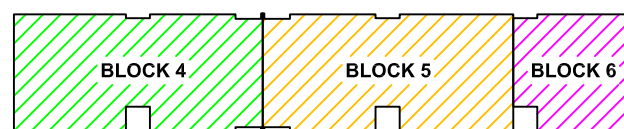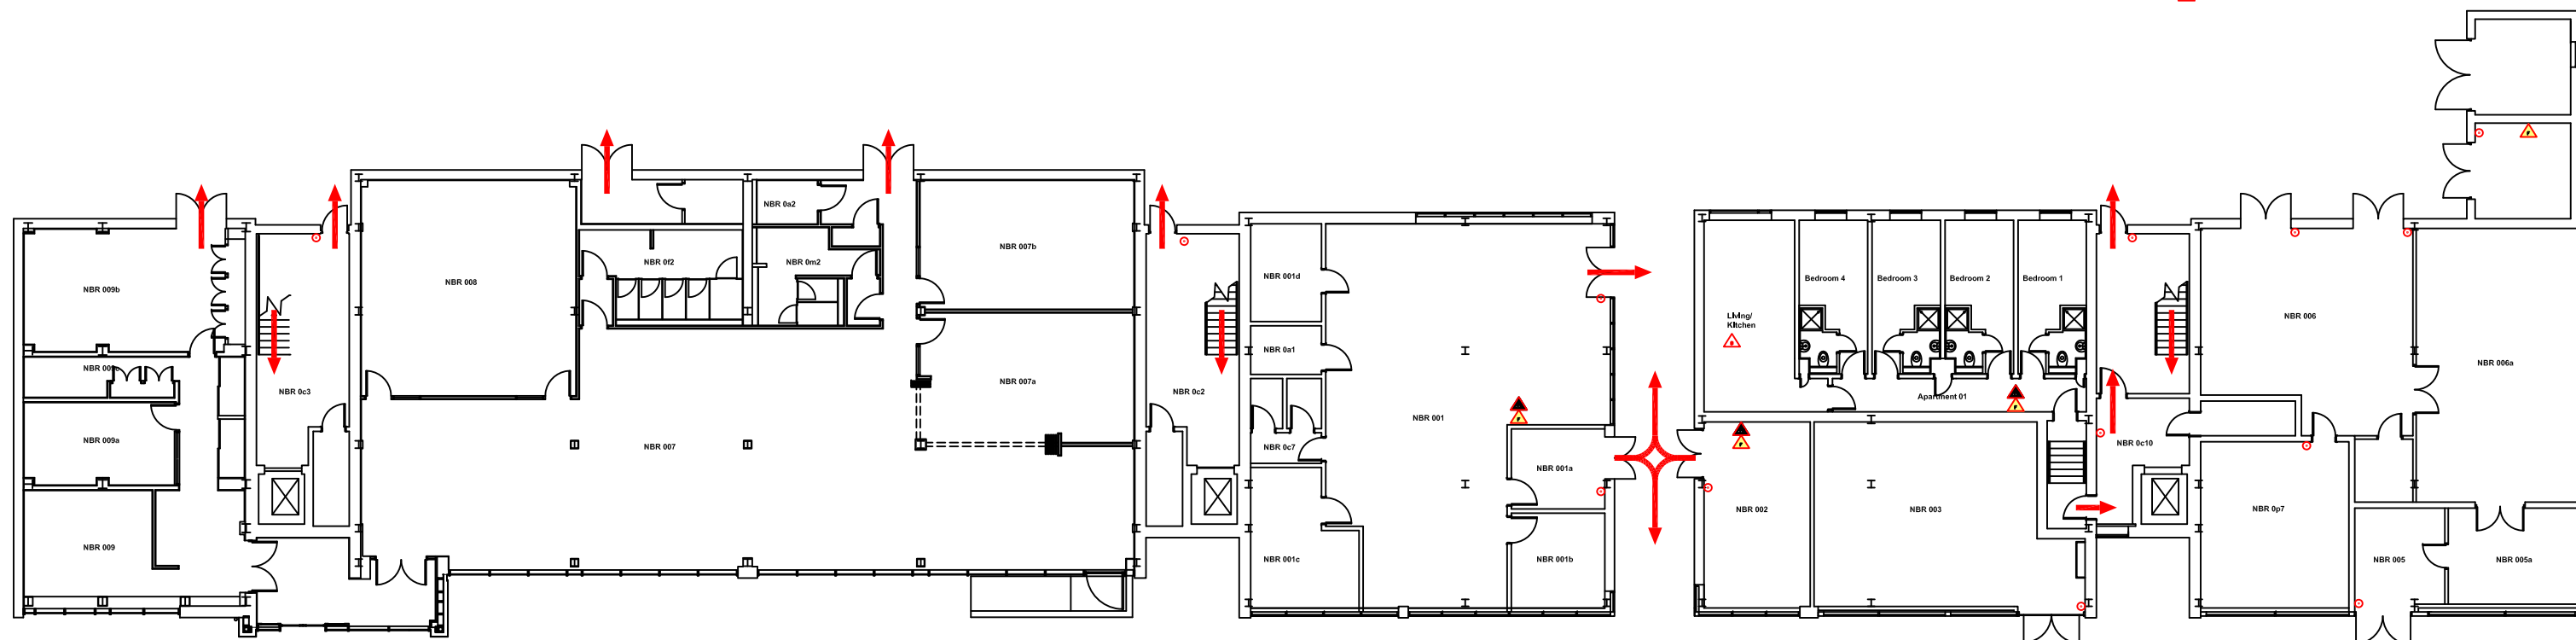

Campus Services

Pandon Building
Camden Street
Newcastle Upon Tyne
NE1 8ST

Campus: SATELLITE
Building: NEW BRIDGE STREET RESIDENCE
Project: GROUND FLOOR
BLOCKS 1-3

Scale: Date: MAY 2017

NTS Drawn:



Issued:

Job Reference No:

Drawing No:

Revision

- FIRE EQUIPMENT**
- FIRE ALARM CALL POINT/BREAK GLASS
- FIRE EXTINGUISHERS**
- ▲ WATER EXTINGUISHER
 - ▲ CARBON DIOXIDE EXTINGUISHER
 - ▲ FOAM EXTINGUISHER
 - ▲ POWDER EXTINGUISHER
 - ▲ FIRE BLANKET

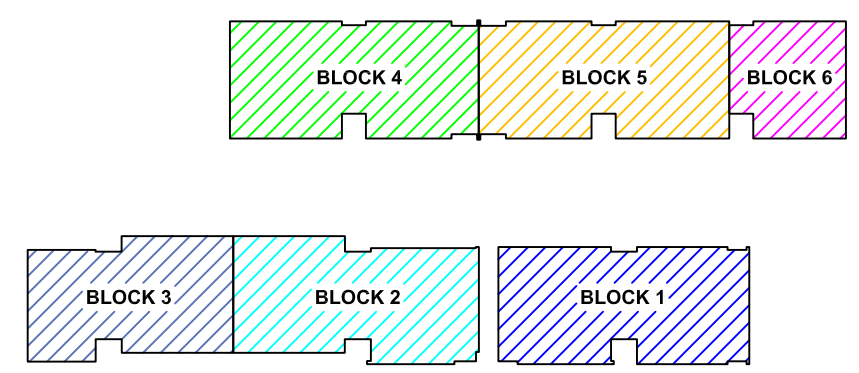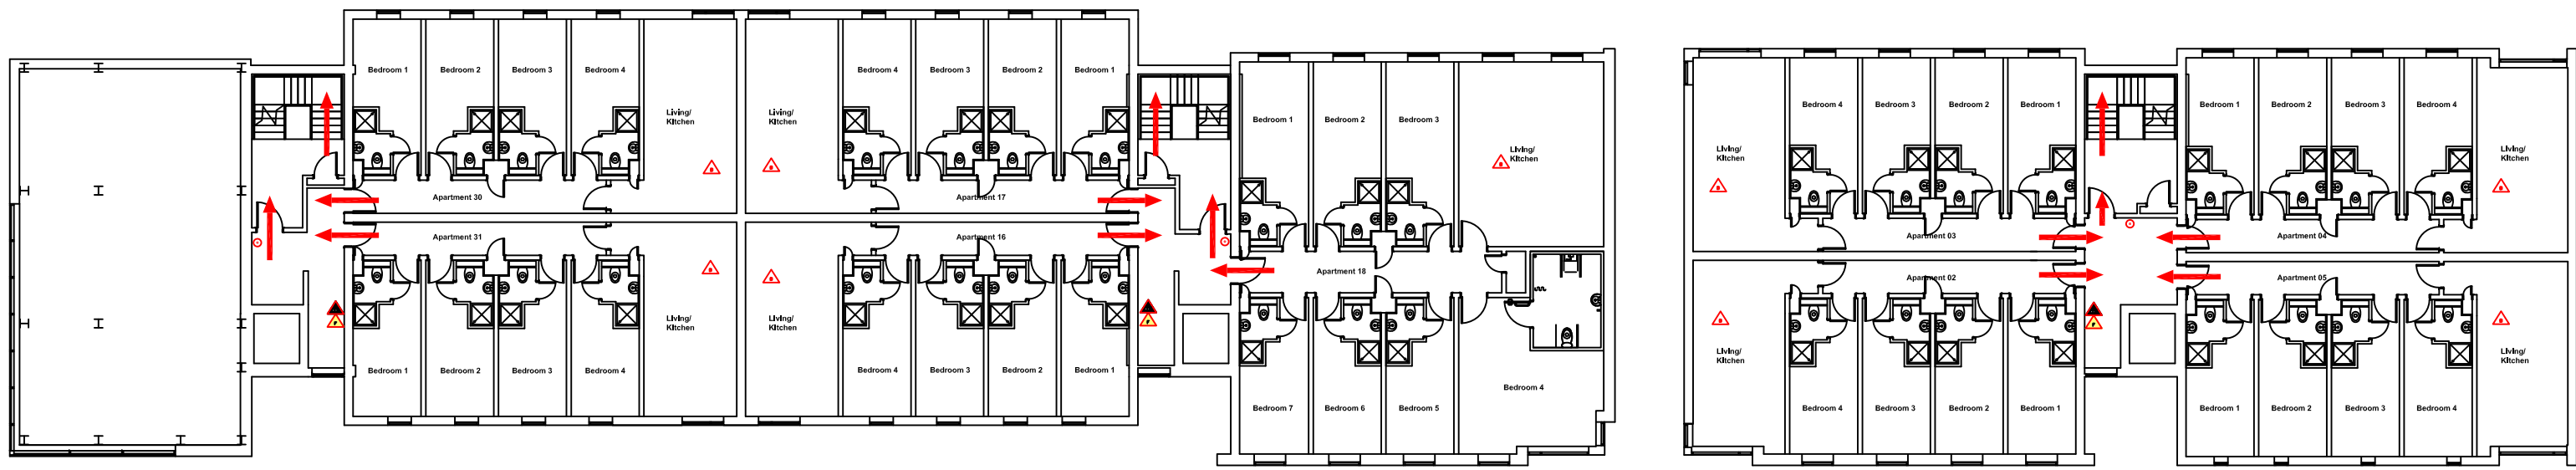

northumbria
UNIVERSITY NEWCASTLE

Campus Services

Pandon Building
Camden Street
Newcastle Upon Tyne
NE1 8ST

Campus: SATELLITE
Building: NEW BRIDGE STREET RESIDENCE
Project: FIRST FLOOR
BLOCKS 1-3

Scale: NTS	Date: JULY 2015
	Drawn:
	Issued:
Job Reference No:	
Drawing No:	Revision

FIRE EQUIPMENT

○ FIRE ALARM CALL POINT/BREAK GLASS

FIRE EXTINGUISHERS



▲ WATER EXTINGUISHER

▲ CARBON DIOXIDE EXTINGUISHER

▲ FOAM EXTINGUISHER

▲ POWDER EXTINGUISHER

▲ FIRE BLANKET

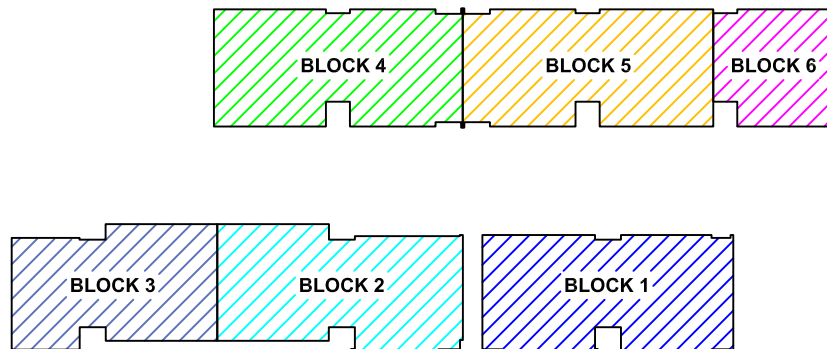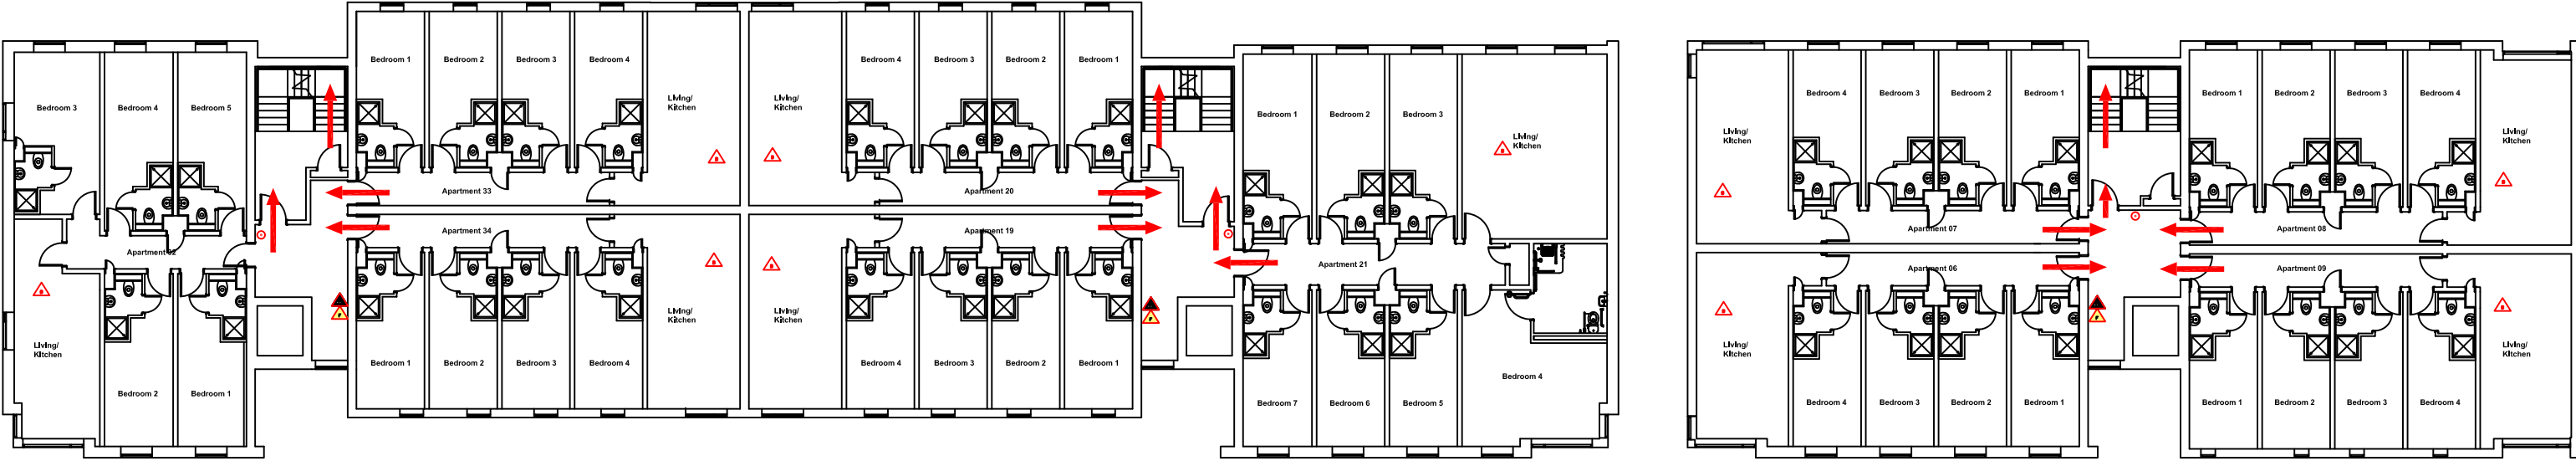

northumbria
UNIVERSITY NEWCASTLE



Campus Services

Pandon Building
Camden Street
Newcastle Upon Tyne
NE1 8ST

Campus: SATELLITE
Building: NEW BRIDGE STREET RESIDENCE
Project: SECOND FLOOR
BLOCKS 1-3

Scale:	Date: JULY 2015
NTS	Drawn:
	Issued:
Job Reference No:	
Drawing No:	Revision

- FIRE EQUIPMENT**
- FIRE ALARM CALL POINT/BREAK GLASS
- FIRE EXTINGUISHERS**
- ▲ WATER EXTINGUISHER
 - ▲ CARBON DIOXIDE EXTINGUISHER
 - ▲ FOAM EXTINGUISHER
 - ▲ POWDER EXTINGUISHER
 - ▲ FIRE BLANKET

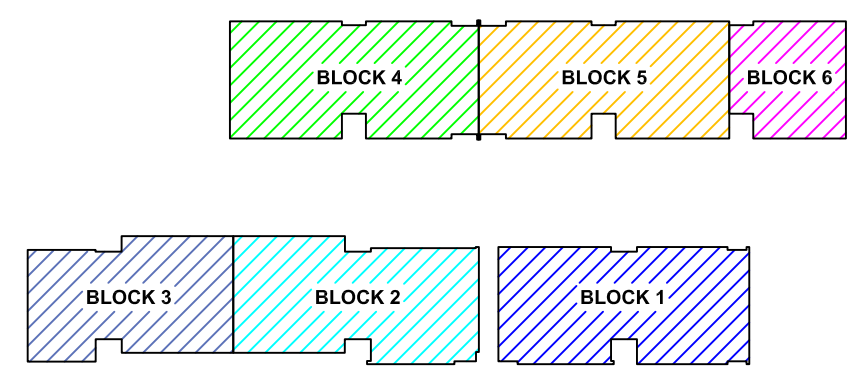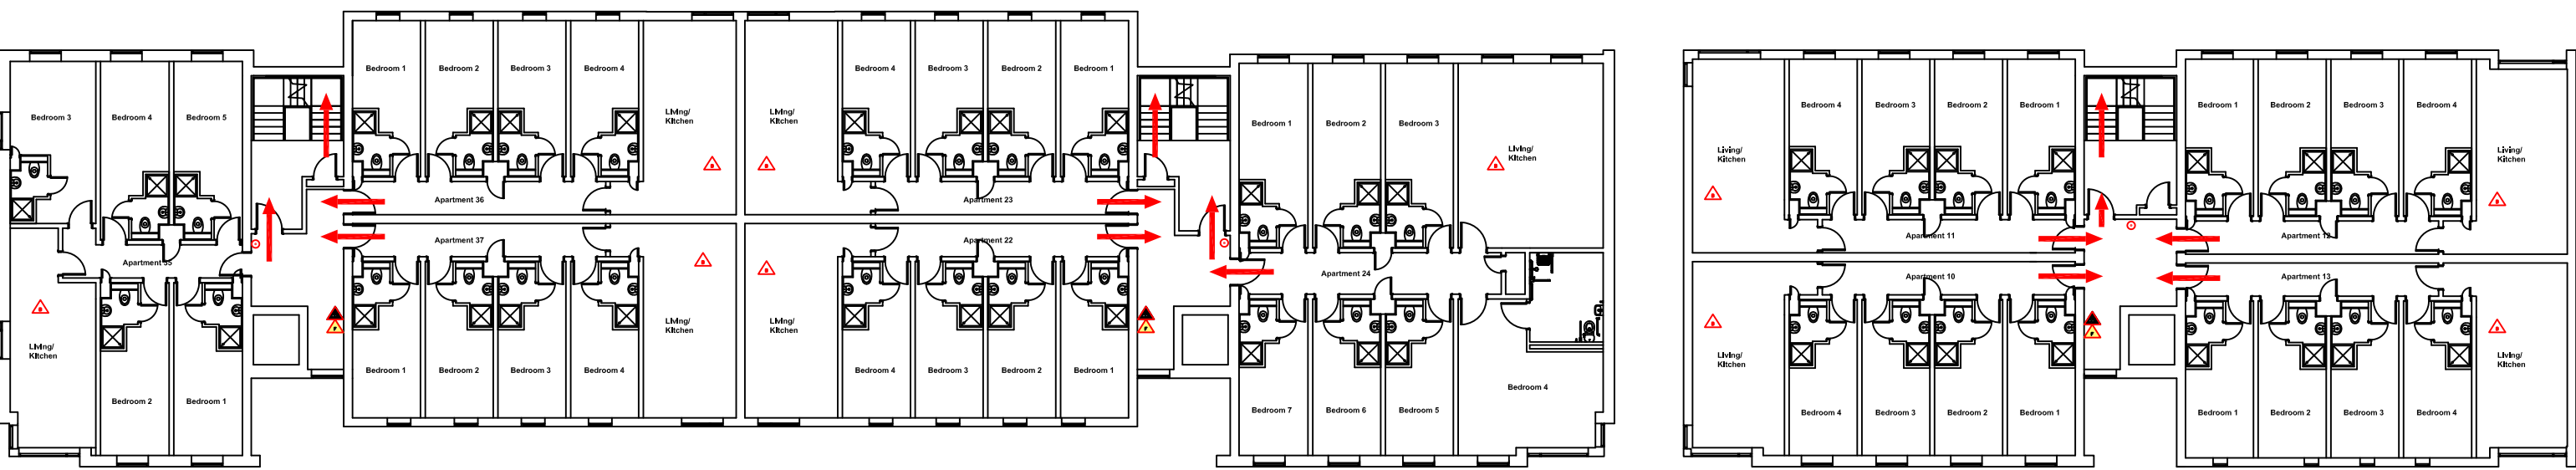

northumbria
UNIVERSITY NEWCASTLE

Campus Services



Pandon Building
Camden Street
Newcastle Upon Tyne
NE1 8ST

Campus: SATELLITE
Building: NEW BRIDGE STREET RESIDENCE
Project: THIRD FLOOR
BLOCKS 1-3

Scale:	Date: JULY 2015
NTS	Drawn:
	Issued:
Job Reference No:	
Drawing No:	Revision

FIRE EQUIPMENT

- FIRE ALARM CALL POINT/BREAK GLASS
- FIRE EXTINGUISHERS**
- ▲ WATER EXTINGUISHER
- ▲ CARBON DIOXIDE EXTINGUISHER
- ▲ FOAM EXTINGUISHER
- ▲ POWDER EXTINGUISHER
- ▲ FIRE BLANKET

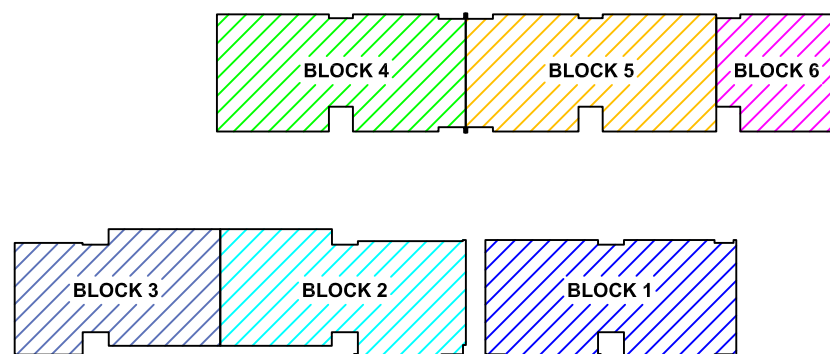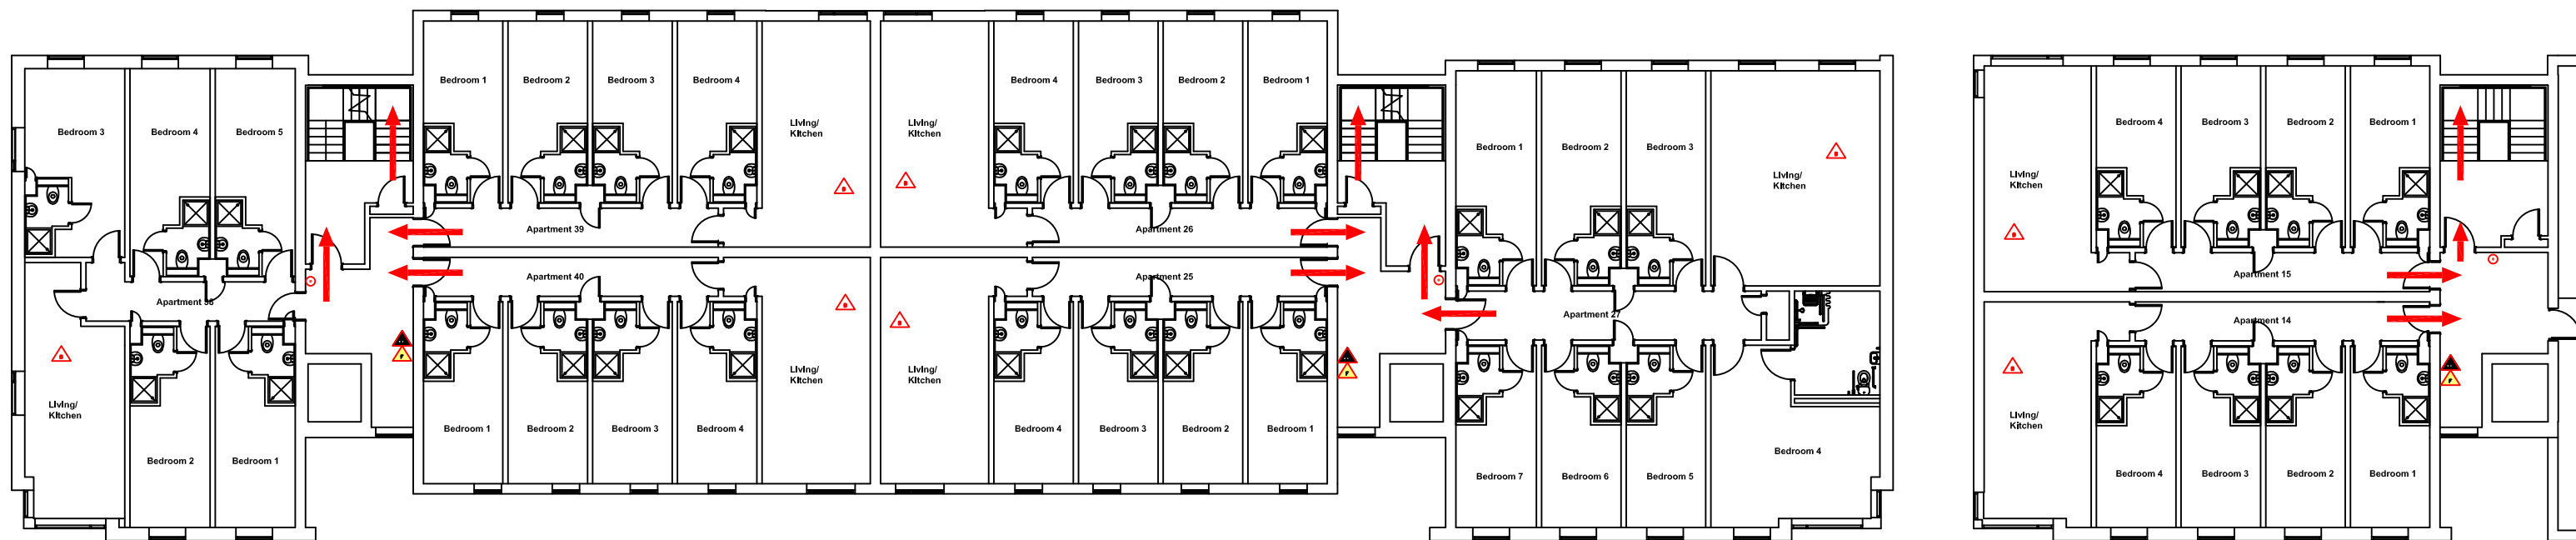

Campus Services

Pandon Building
Camden Street
Newcastle Upon Tyne
NE1 8ST

Campus: SATELLITE
Building: NEW BRIDGE STREET RESIDENCE
Project: FOURTH FLOOR
BLOCKS 1-3

Scale: NTS Date: JULY 2015

Drawn:

Issued:

Job Reference No:

Drawing No:

Revision

FIRE EQUIPMENT

○ FIRE ALARM CALL POINT/BREAK GLASS

FIRE EXTINGUISHERS



▲ WATER EXTINGUISHER

▲ CARBON DIOXIDE EXTINGUISHER

▲ FOAM EXTINGUISHER

▲ POWDER EXTINGUISHER

▲ FIRE BLANKET

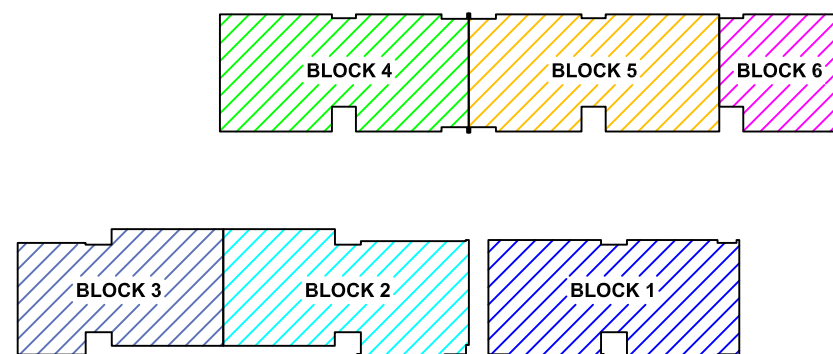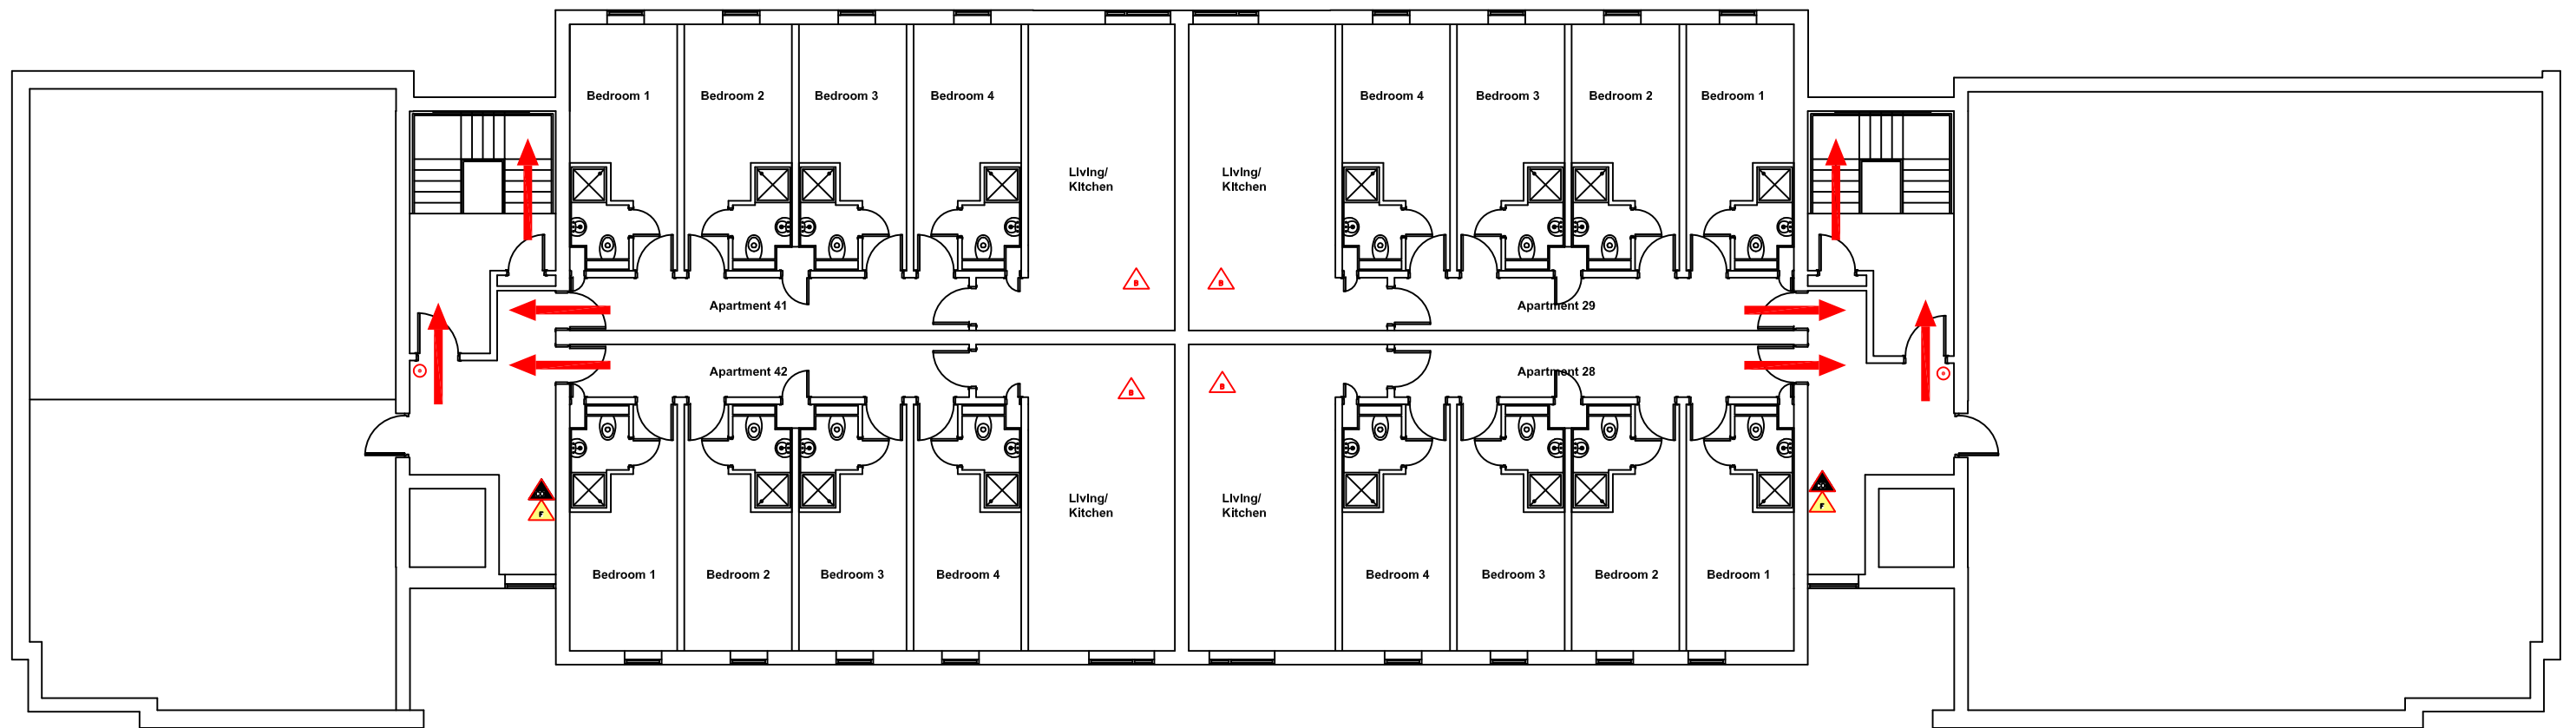

Campus Services

Pandon Building
Camden Street
Newcastle Upon Tyne
NE1 8ST

Campus: SATELLITE
Building: NEW BRIDGE STREET RESIDENCE

Project: FIFTH FLOOR
BLOCKS 1-3

Scale: NTS Date: JULY 2015

Drawn:

Issued:

Job Reference No:

Drawing No:

Revision