
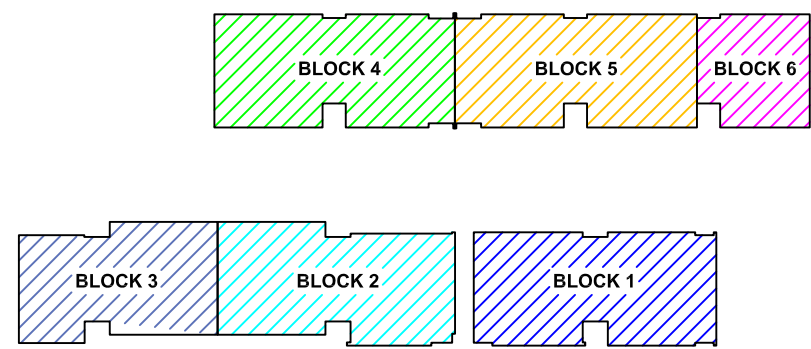


- FIRE EQUIPMENT**
- FIRE ALARM CALL POINT/BREAK GLASS
- FIRE EXTINGUISHERS**
- ▲ WATER EXTINGUISHER
 - ▲ CARBON DIOXIDE EXTINGUISHER
 - ▲ FOAM EXTINGUISHER
 - ▲ POWDER EXTINGUISHER
 - ▲ FIRE BLANKET

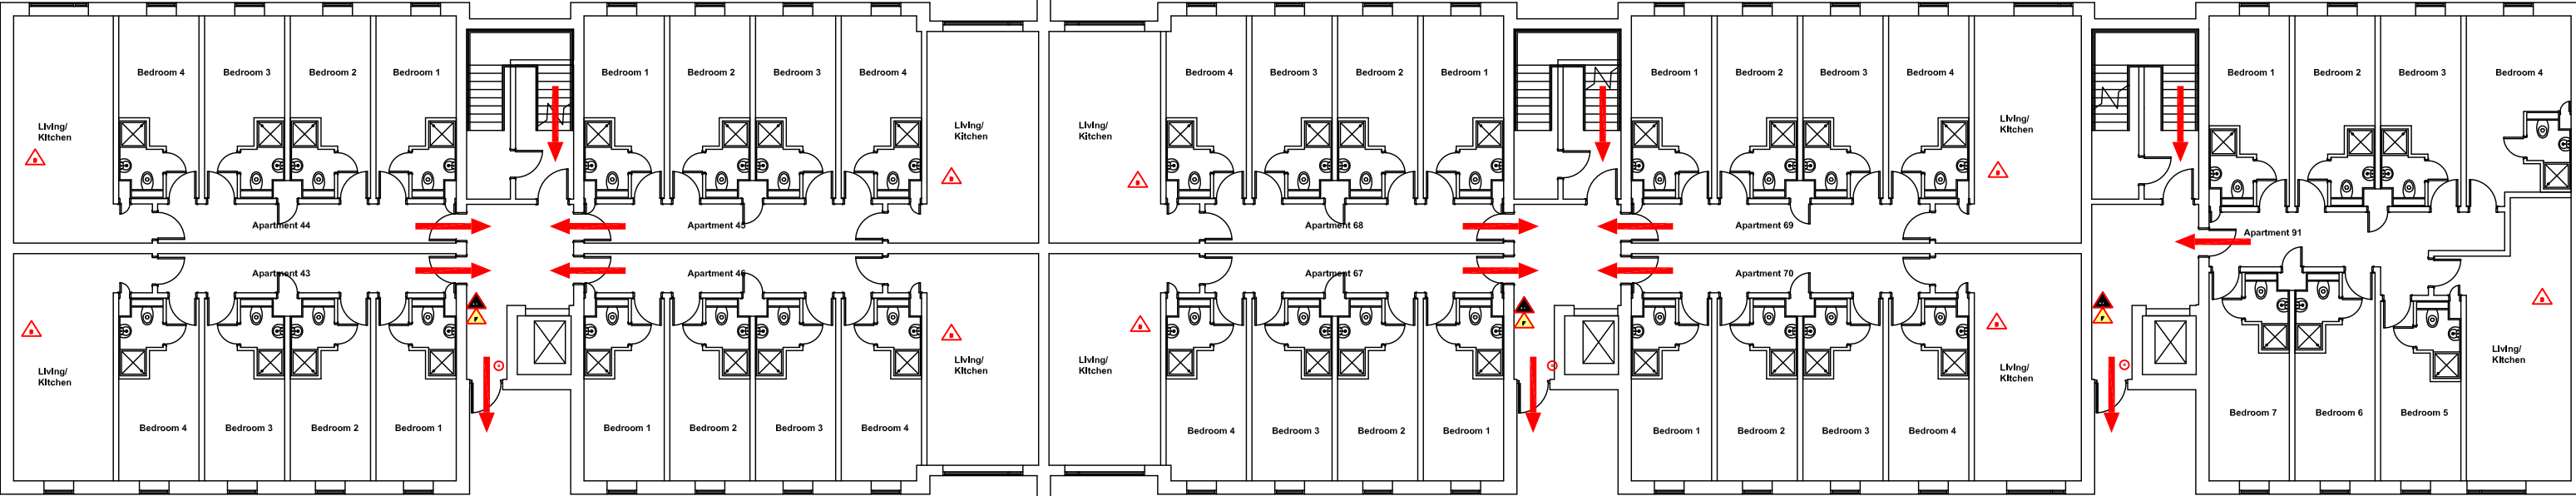

northumbria
UNIVERSITY NEWCASTLE

Campus Services

Pandon Building
Camden Street
Newcastle Upon Tyne
NE1 8ST

Campus: SATELLITE
Building: NEW BRIDGE STREET RESIDENCE
Project: GROUND FLOOR
BLOCKS 4-6

Scale:	Date: MAR 2015
NTS	Drawn:
	Issued:
Job Reference No:	
Drawing No:	Revision