


- FIRE EQUIPMENT**
- FIRE ALARM CALL POINT/BREAK GLASS
- FIRE REFUGE**
- REFUGE AREA
 - REFUGE AREA WITH EVACUATION CHAIR
 - ♿ EVACUATION CHAIR
 - ⓐ CALL ASSISTANCE POINT

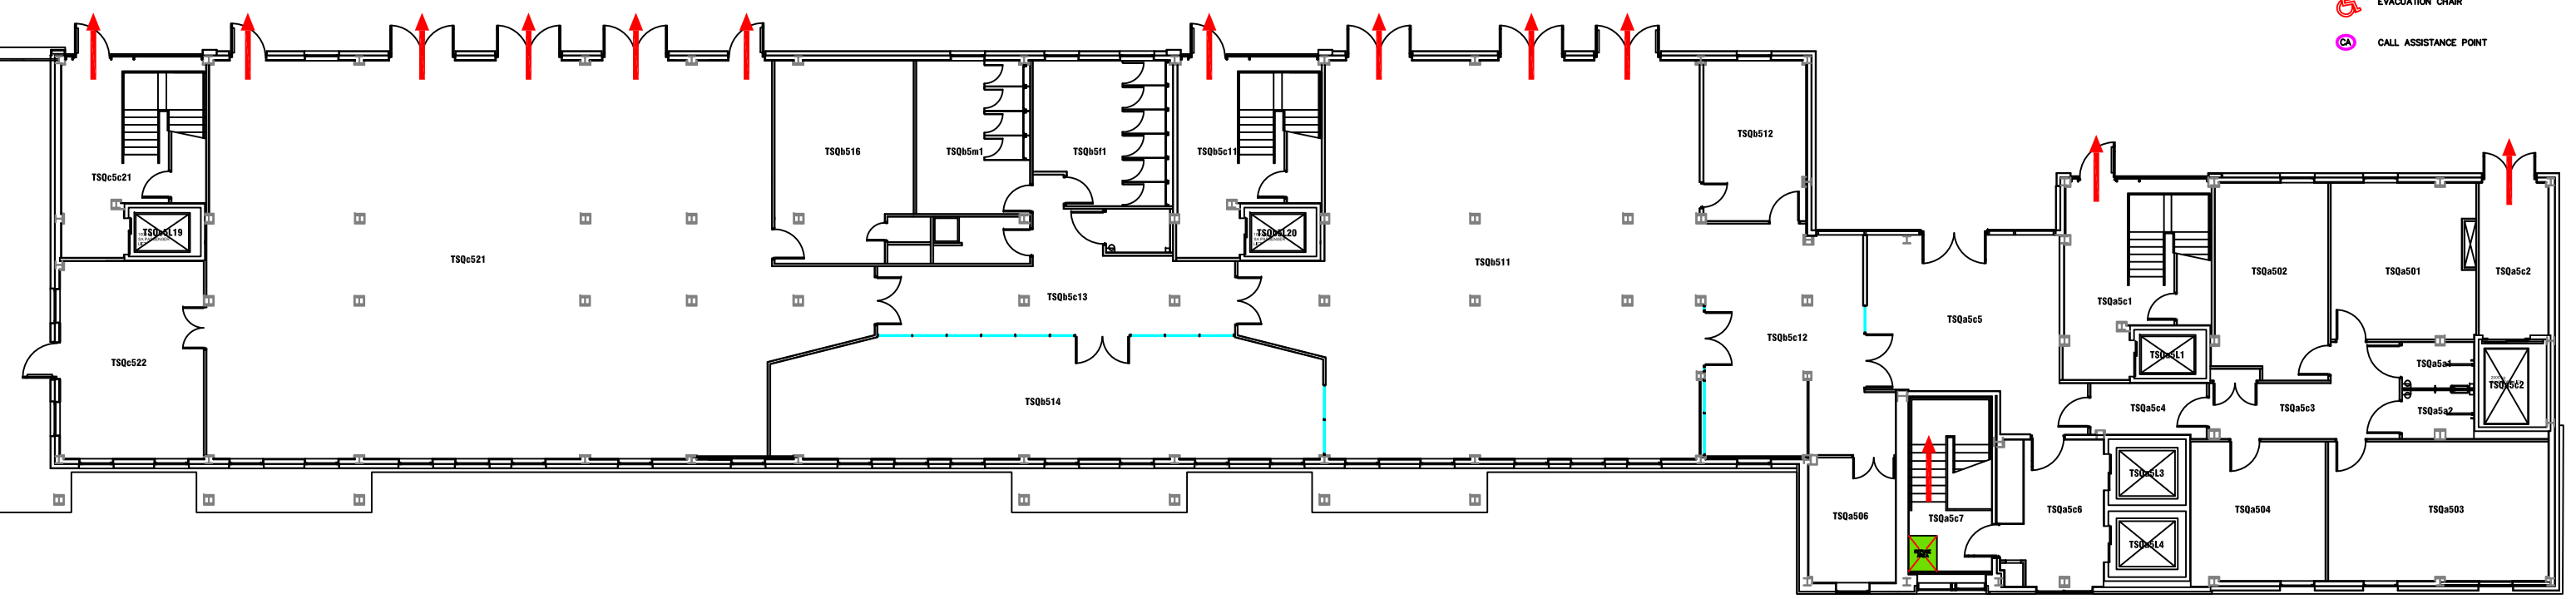

Campus: SATELLITE
 Building: TRINITY SQUARE
 Project: BLOCK 1 (A,B,C)
 LEVEL 5

Scale:	Date: JULY 2015
NTS	Drawn:
	Issued:
Job Reference No:	
Drawing No:	Revision