
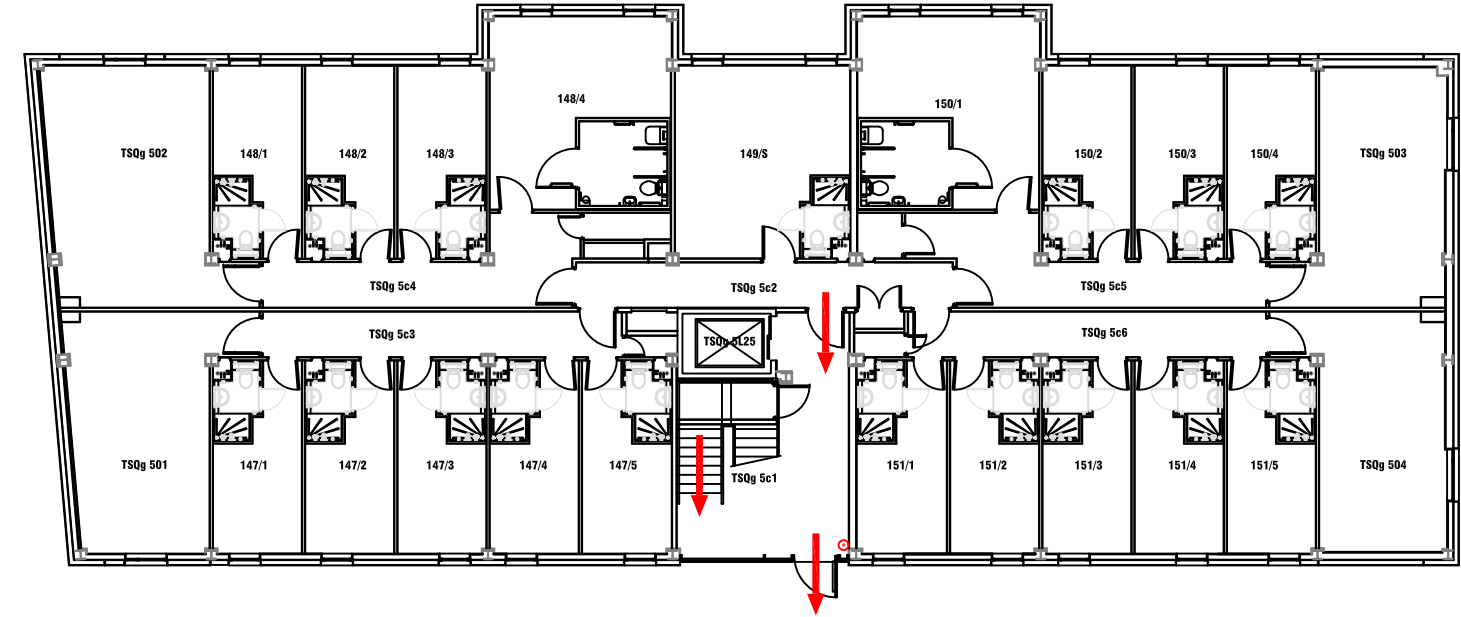


FIRE EQUIPMENT
 ○ FIRE ALARM CALL POINT/BREAK GLASS

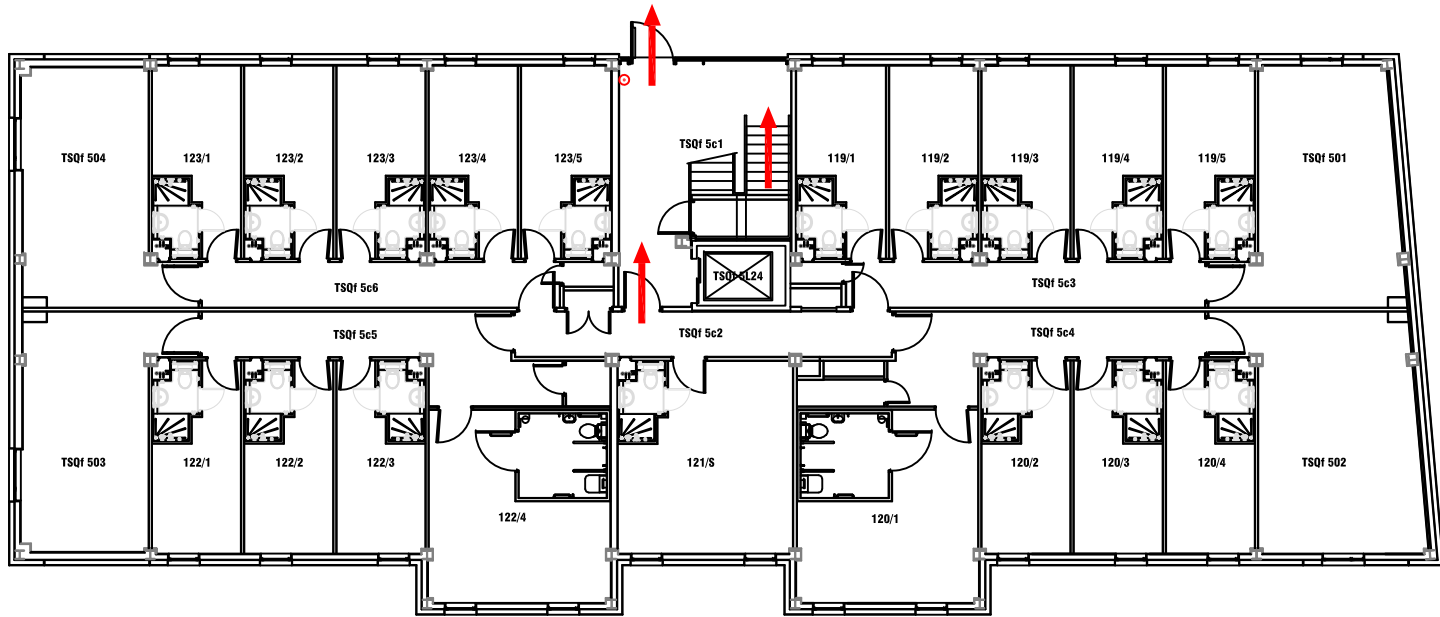

Campus: SATELLITE
 Building: TRINITY SQUARE
 Project: BLOCKS F & G
 LEVEL 5

Scale: NTS
 Date: MAY 2017
 Drawn:
 Issued:

Job Reference No:

Drawing No: Revision