
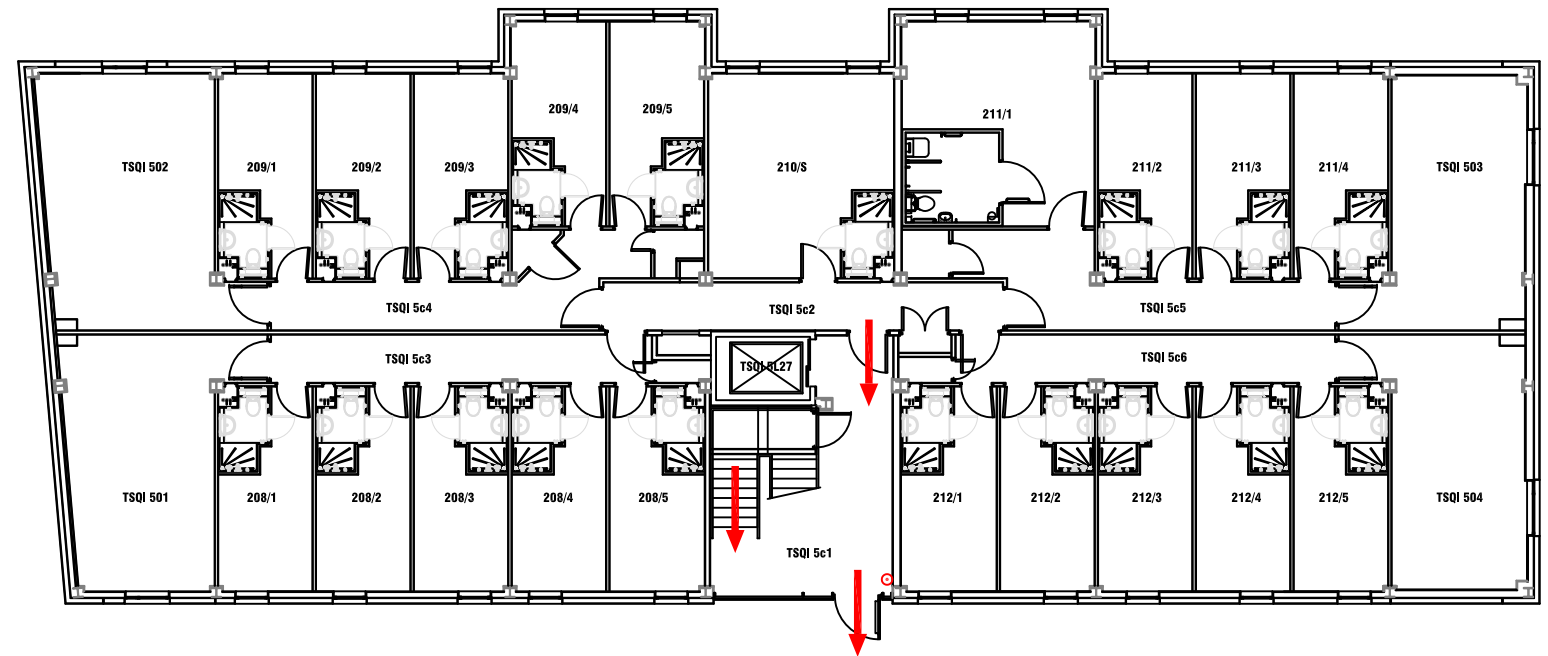


FIRE EQUIPMENT
 ○ FIRE ALARM CALL POINT/BREAK GLASS

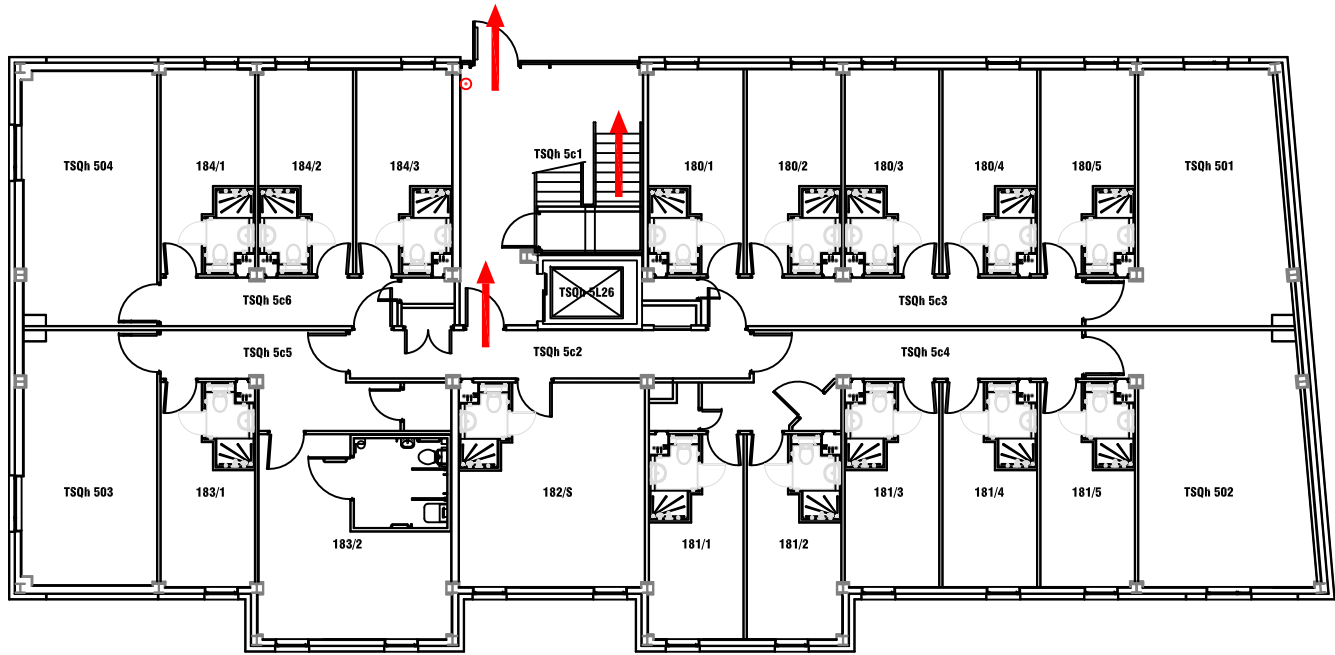

Campus Services

Pandon Building
 Camden Street
 Newcastle Upon Tyne
 NE1 8ST

Campus: SATELLITE
 Building: TRINITY SQUARE

Project: BLOCKS H & I
 LEVEL 5

Scale: NTS Date: MAY 2017

Drawn:

Issued:

Job Reference No:

Drawing No:

Revision