

FIRE EQUIPMENT

○ FIRE ALARM CALL POINT/BREAK GLASS


FIRE REFUGE

REFUGE AREA

REFUGE AREA WITH EVACUATION CHAIR

EVACUATION CHAIR

CA CALL ASSISTANCE POINT

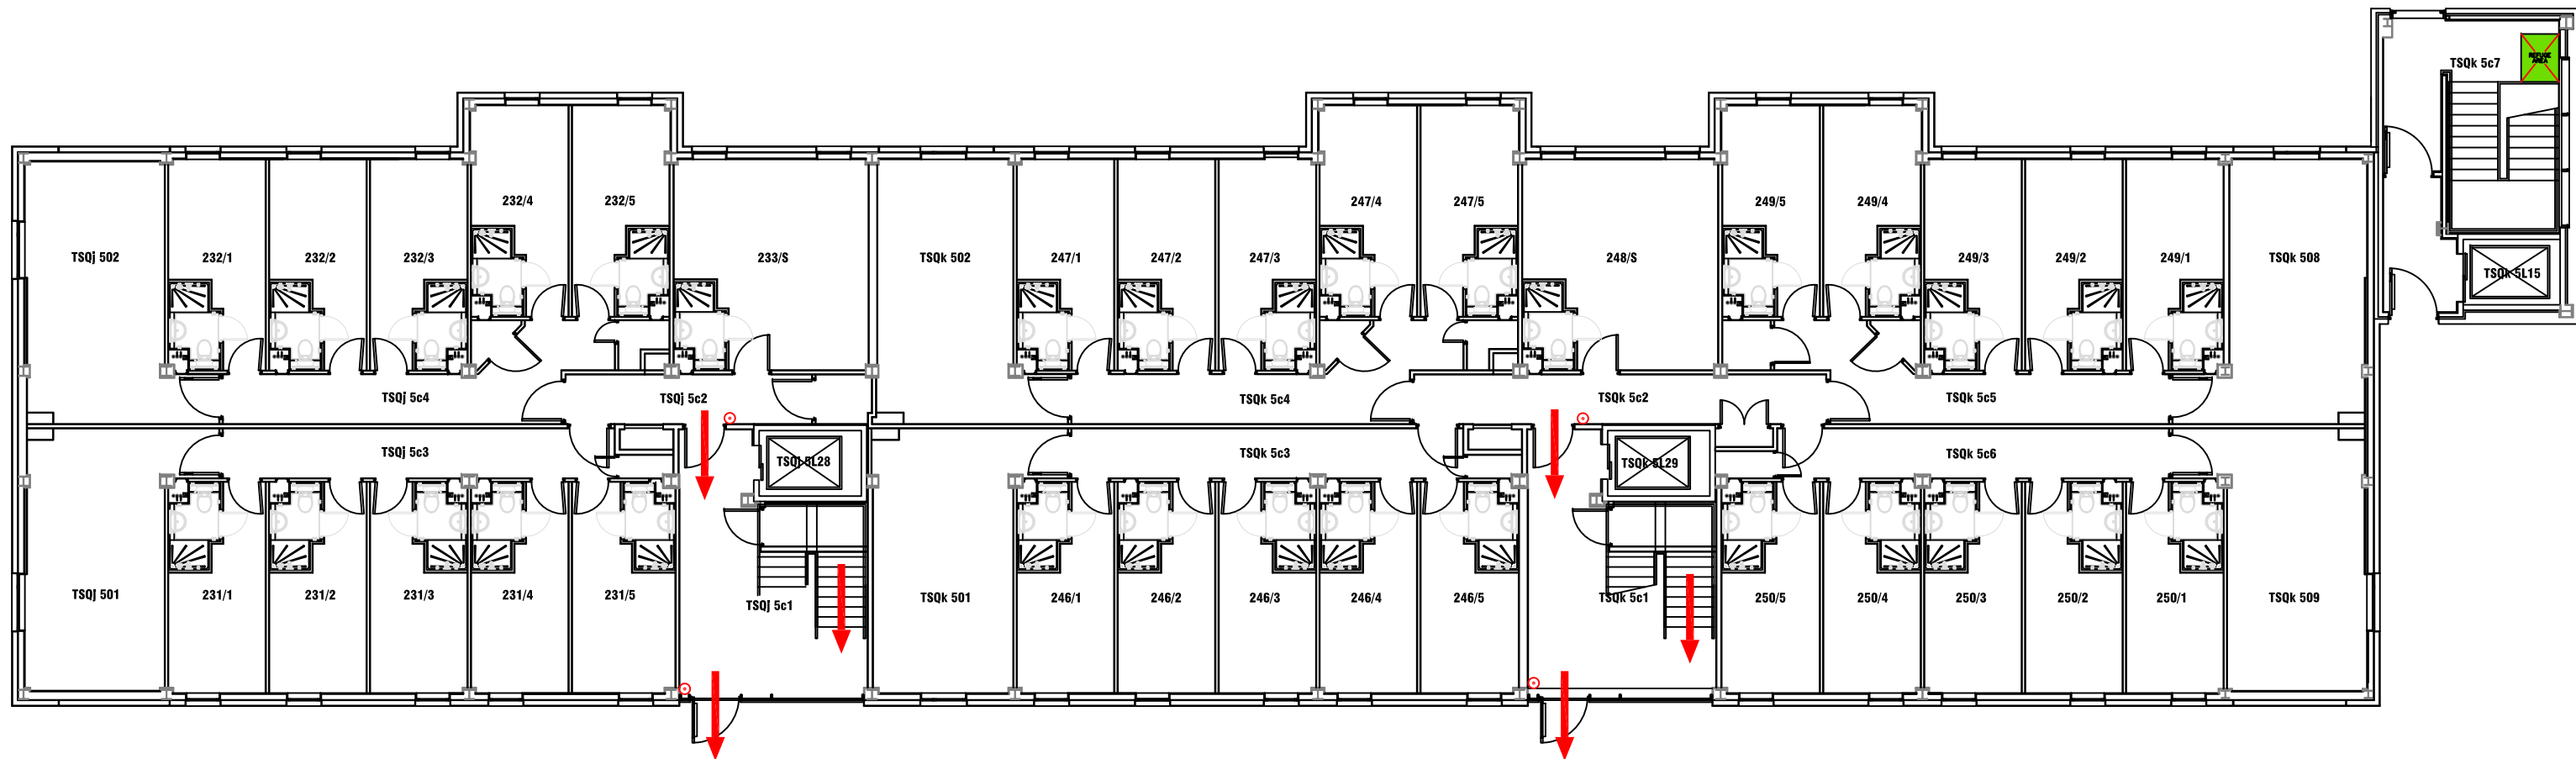

Campus Services

Pandon Building
Camden Street
Newcastle Upon Tyne
NE1 8ST

Campus: SATELLITE
Building: TRINITY SQUARE

Project: BLOCKS J & K
LEVEL 5

Scale: NTS Date: MAY 2017






Drawn:


Issued:

Job Reference No:

Drawing No:

Revision

- FIRE EQUIPMENT**
-  FIRE ALARM CALL POINT/BREAK GLASS
- FIRE REFUGE**
-  REFUGE AREA
 -  REFUGE AREA WITH EVACUATION CHAIR
 -  EVACUATION CHAIR
 -  CALL ASSISTANCE POINT

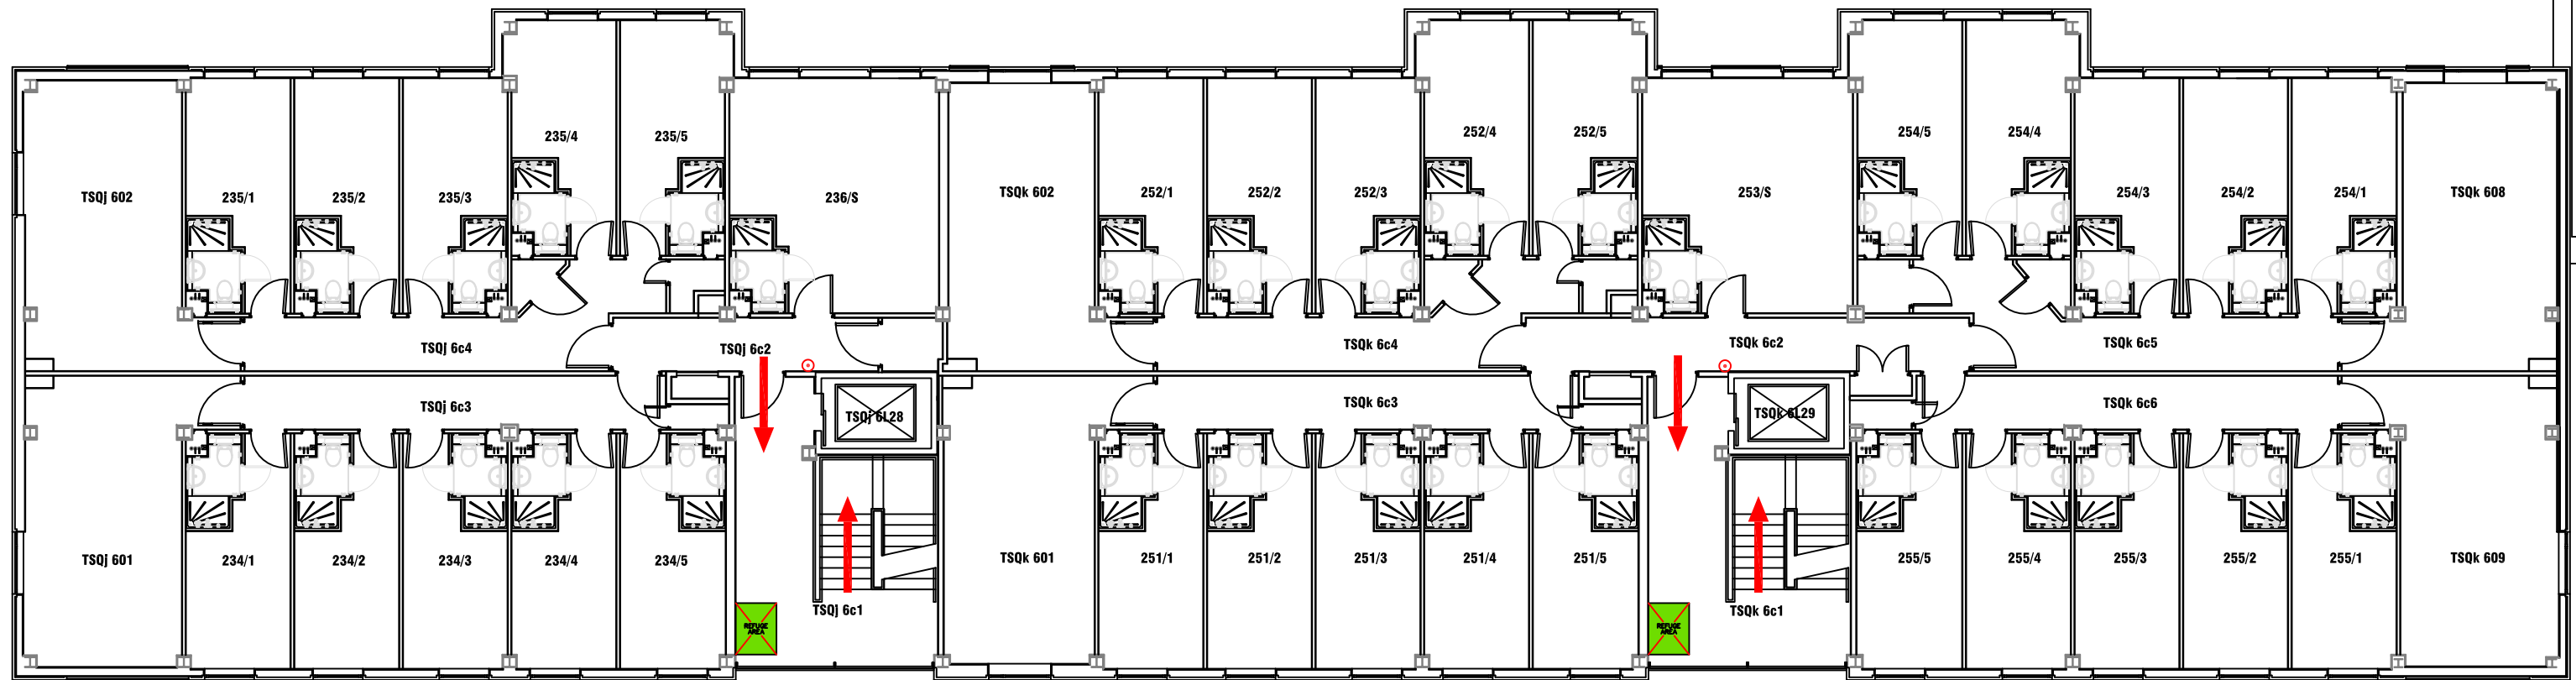

Campus: SATELLITE
Building: TRINITY SQUARE
Project: BLOCKS J & K
LEVEL 6


Scale:	Date: MAY 2017
NTS	Drawn:
	Issued:
Job Reference No:	
Drawing No:	Revision:


FIRE EQUIPMENT


○ FIRE ALARM CALL POINT/BREAK GLASS


FIRE REFUGE

 REFUGE AREA

 REFUGE AREA WITH EVACUATION CHAIR

 EVACUATION CHAIR

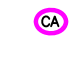 CALL ASSISTANCE POINT

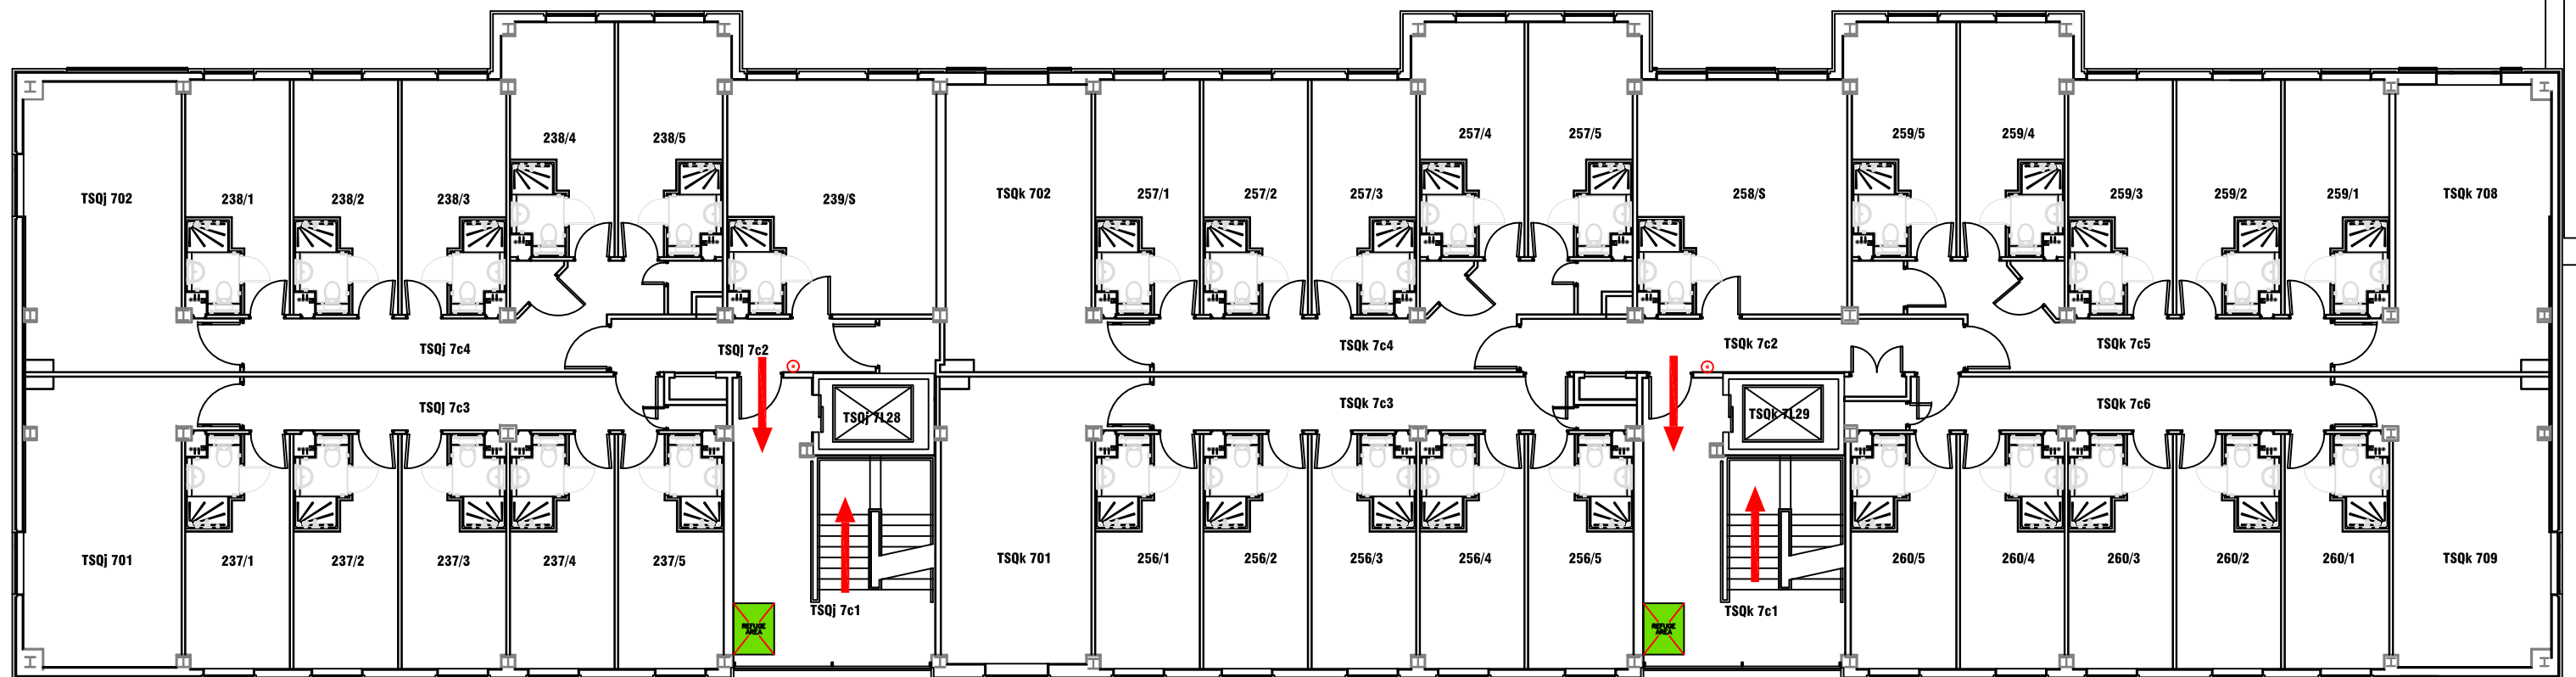


northumbria
UNIVERSITY NEWCASTLE

Campus Services

Pandon Building
Camden Street
Newcastle Upon Tyne
NE1 8ST

Campus: SATELLITE
Building: TRINITY SQUARE
Project: BLOCKS J & K
LEVEL 7

Scale: NTS	Date: MAY 2017
	Drawn:
	Issued:
Job Reference No:	
Drawing No:	Revision

FIRE EQUIPMENT

○ FIRE ALARM CALL POINT/BREAK GLASS


FIRE REFUGE

 REFUGE AREA

 REFUGE AREA WITH EVACUATION CHAIR

 EVACUATION CHAIR

 CALL ASSISTANCE POINT

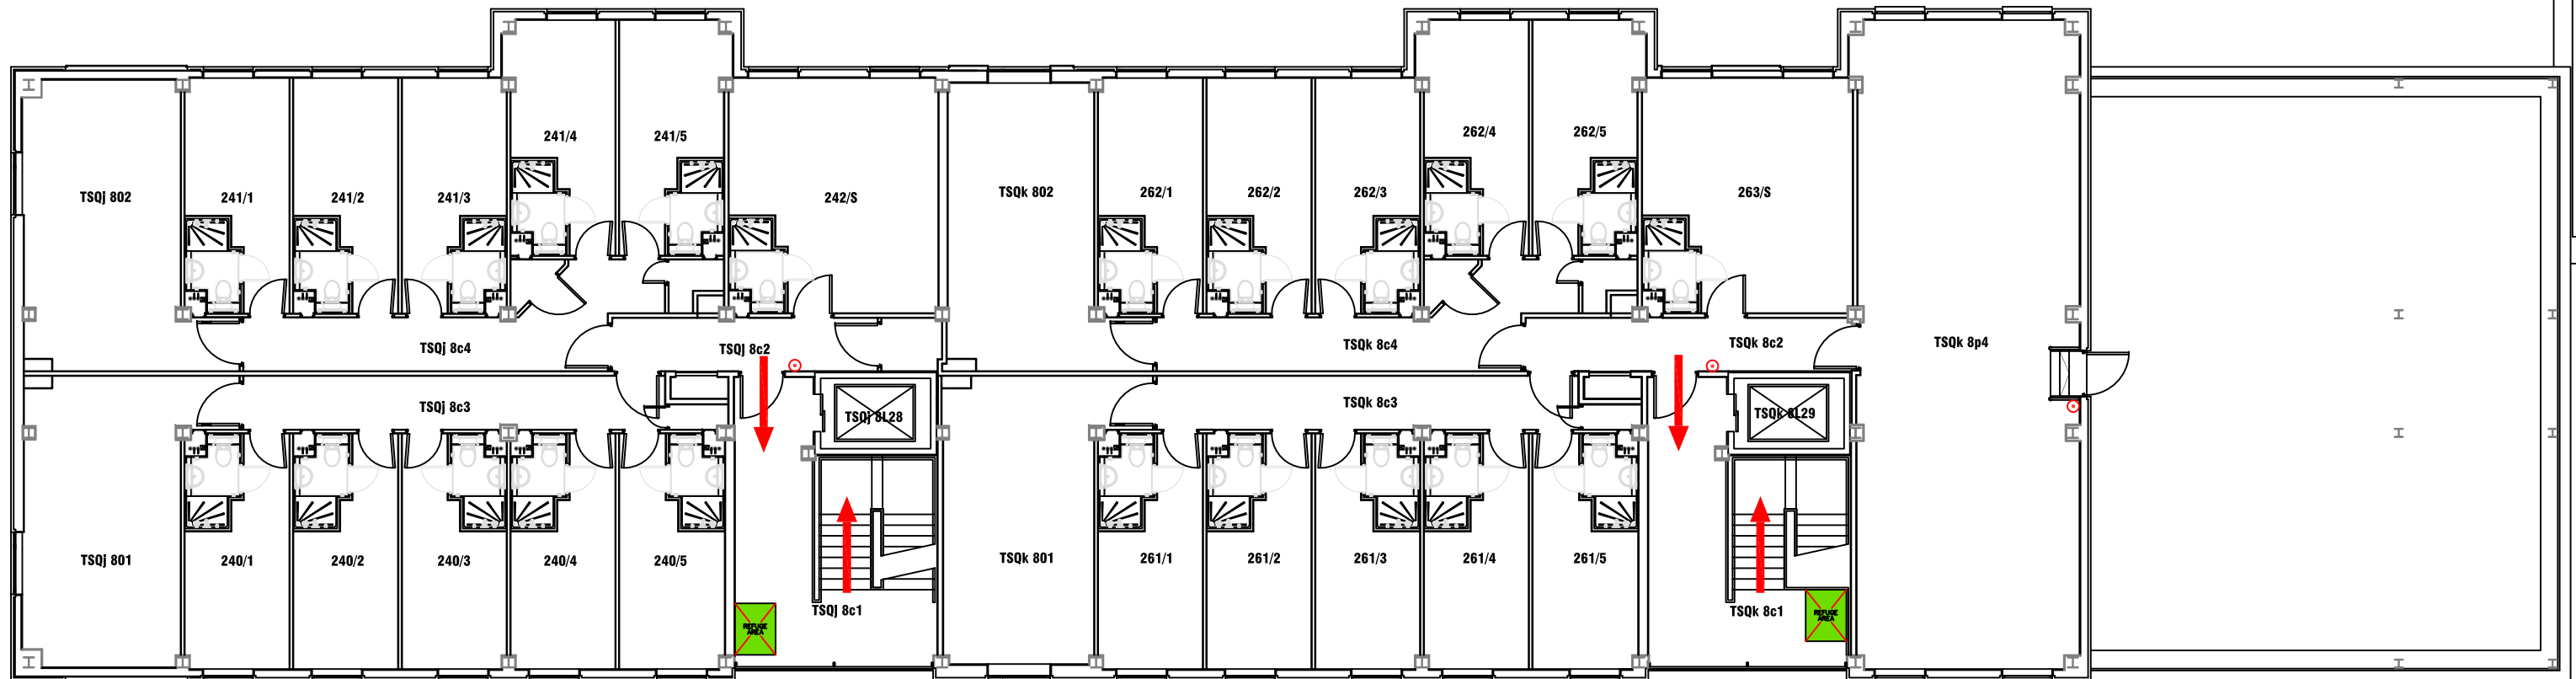

Campus Services

Pandon Building
Camden Street
Newcastle Upon Tyne
NE1 8ST

Campus: SATELLITE
Building: TRINITY SQUARE

Project: BLOCKS J & K
LEVEL 8

Scale: NTS Date: MAY 2017

Drawn:

Issued:

Job Reference No:

Drawing No:

Revision

FIRE EQUIPMENT

○ FIRE ALARM CALL POINT/BREAK GLASS


FIRE REFUGE

REFUGE AREA

REFUGE AREA WITH EVACUATION CHAIR

EVACUATION CHAIR

CALL ASSISTANCE POINT

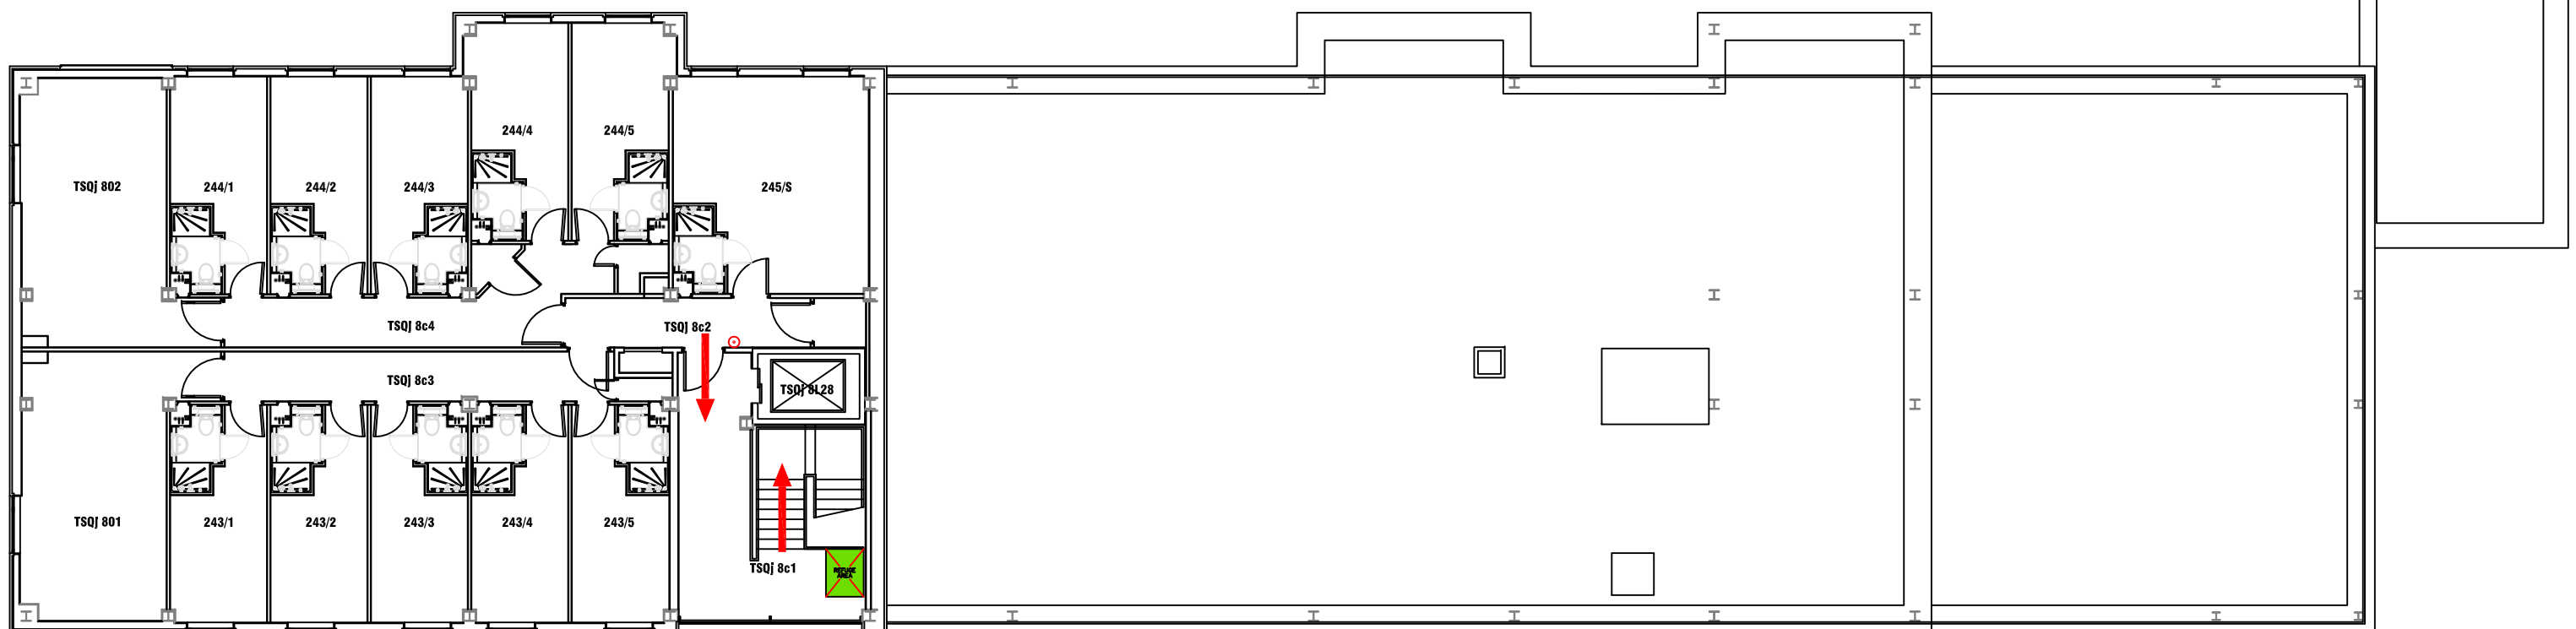

Campus Services

Pandon Building
Camden Street
Newcastle Upon Tyne
NE1 8ST

Campus: SATELLITE
Building: TRINITY SQUARE

Project: BLOCKS J & K
LEVEL 9

Scale: NTS Date: MAY 2017

Drawn:

Issued:

Job Reference No:

Drawing No:

Revision