



- FIRE EQUIPMENT**
- FIRE ALARM CALL POINT/BREAK GLASS
 - FIRE ALARM CONTROL PANEL
 - FIRE ALARM INTERFACE PANEL
 - UNSWITCHED FUSE SPUR
 - JUNCTION BOX
 - FIRE ALARM SOUNDER
 - FIRE ALARM BELL
 - VISUAL WARNING DEVICE
 - FIRE EXTINGUISHERS**
 - WATER EXTINGUISHER
 - CARBON DIOXIDE EXTINGUISHER
 - FOAM EXTINGUISHER
 - POWDER EXTINGUISHER
 - FIRE BLANKET

DATE	DESCRIPTION	REV
		-
		-




Campus Services
 Pandon Building
 Camden Street
 Newcastle upon Tyne
 NE1 8ST

Campus: CITY CENTRE
 Building: CITY CAMPUS EAST 2 (CCE2)
 Title: FACULTY OF ARTS, DESIGN &
 SOCIAL SCIENCES BUILDING
 GROUND FLOOR LEVEL

Scale:	Date: MAR 2018
NTS	Drawn:
	Issued:

Project No:

Drawing No:	Rev:
-------------	------

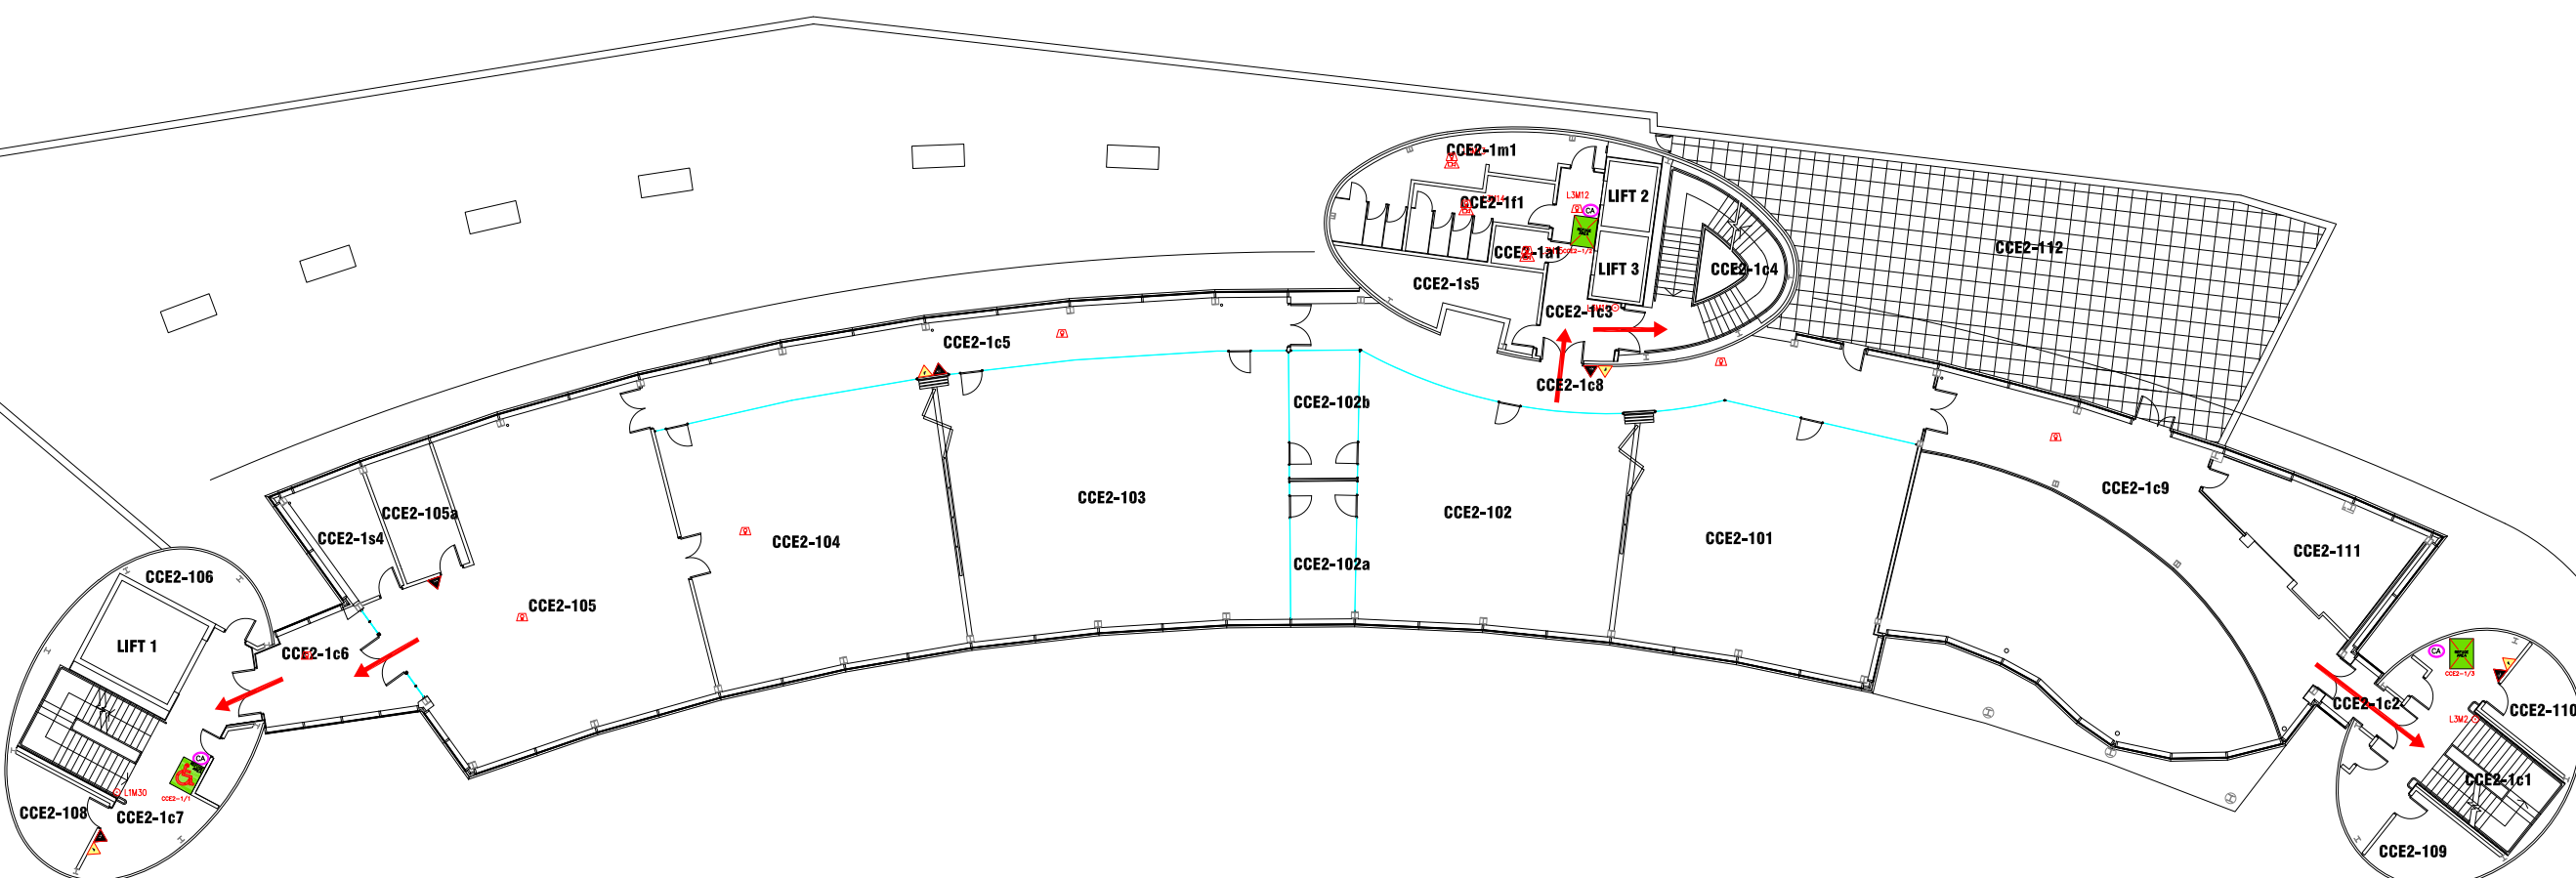

- FIRE EQUIPMENT**
- FIRE ALARM CALL POINT/BREAK GLASS
 - FIRE ALARM CONTROL PANEL
 - FIRE ALARM INTERFACE PANEL
 - UNSWITCHED FUSE SPUR
 - JUNCTION BOX
 - FIRE ALARM SOUNDER
 - FIRE ALARM BELL
 - VISUAL WARNING DEVICE
- FIRE EXTINGUISHERS**
- WATER EXTINGUISHER
 - CARBON DIOXIDE EXTINGUISHER
 - FOAM EXTINGUISHER
 - POWDER EXTINGUISHER
 - FIRE BLANKET
- FIRE BRIDGE**
- REFUGE AREA
 - REFUGE AREA WITH EVACUATION CHAIR
 - EVACUATION CHAIR
 - CALL ASSISTANCE POINT

DATE	DESCRIPTION	REV
23.03.18	Fire Damper Tags Added	-




Campus Services
 Pandon Building
 Camden Street
 Newcastle upon Tyne
 NE1 8ST

Campus: CITY CENTRE
Building: CITY CAMPUS EAST 2 (CCE2)
Title: FACULTY OF ARTS, DESIGN & SOCIAL SCIENCES BUILDING
 FIRST FLOOR LEVEL

Scale:	Date: MAR 2018
NTS	Drawn:
	Issued:

Project No:

Drawing No:	Rev:
--------------------	-------------

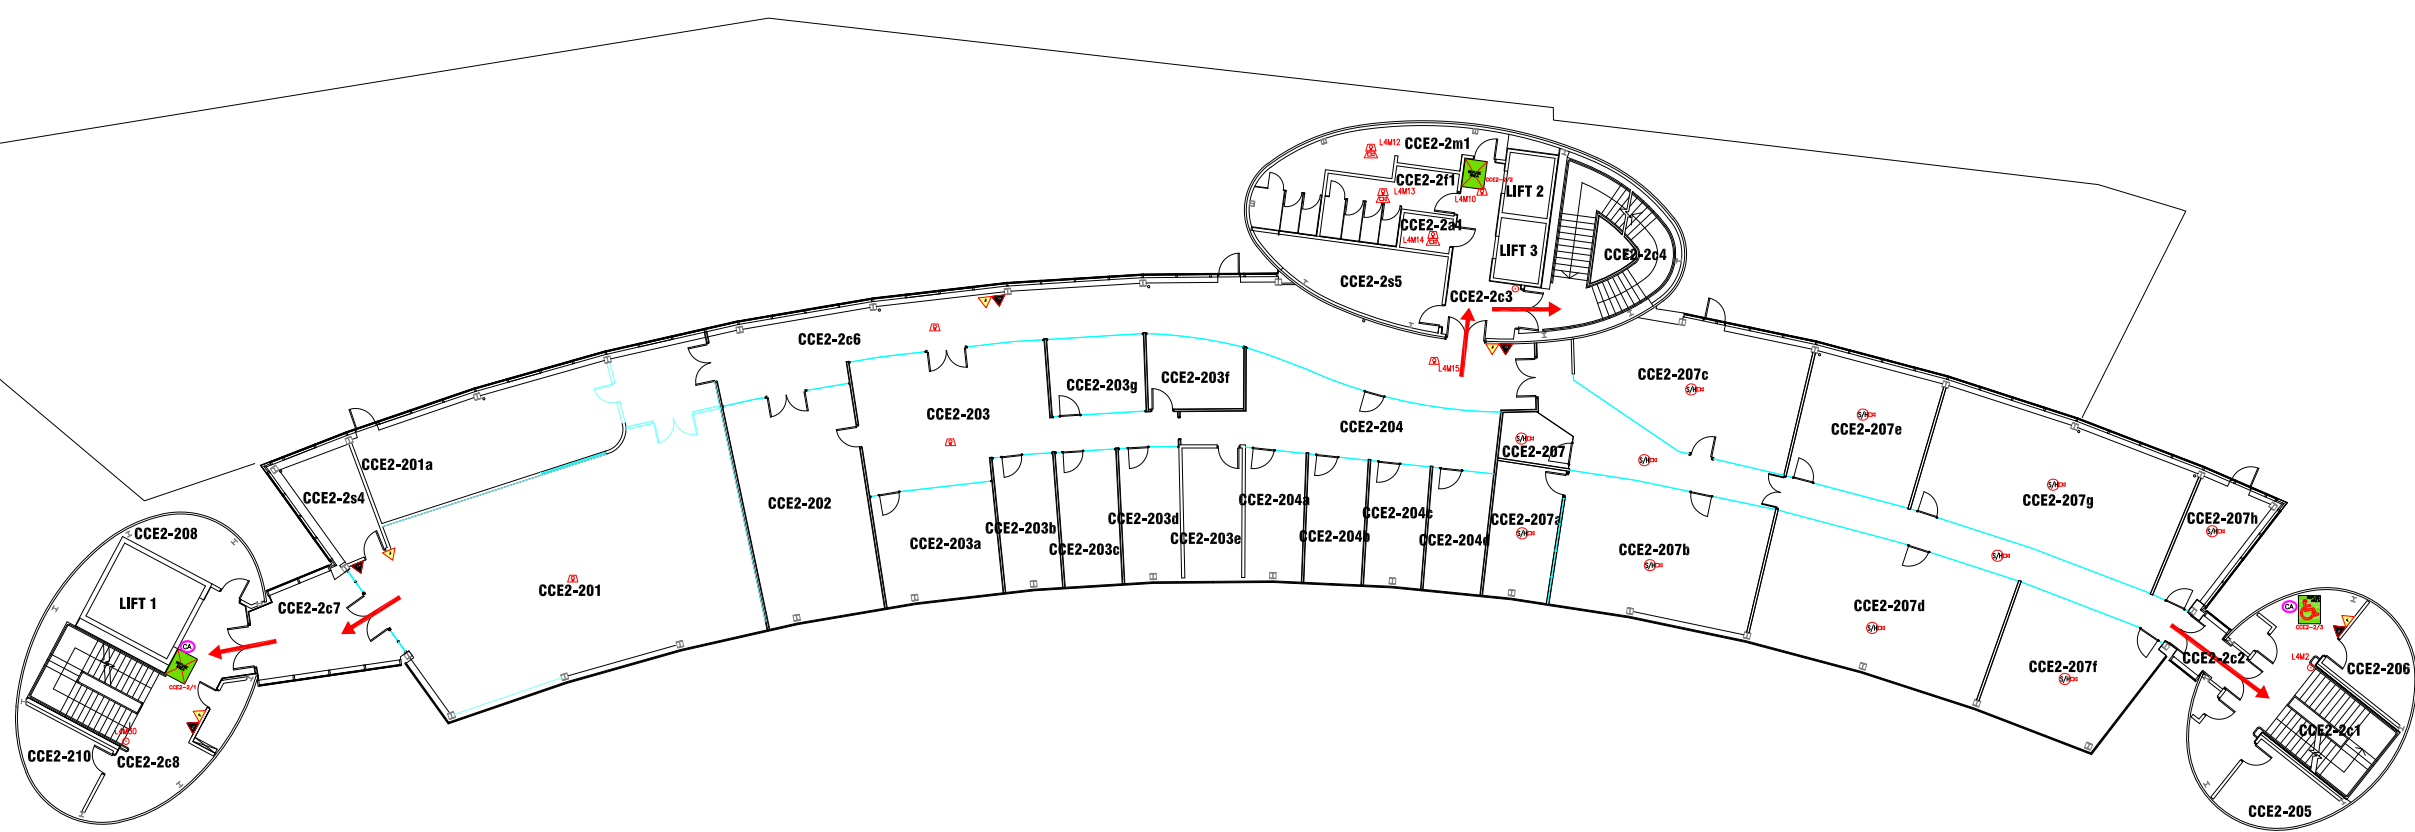


- FIRE EQUIPMENT**
- FIRE ALARM CALL POINT/BREAK GLASS
 - FIRE ALARM CONTROL PANEL
 - FIRE ALARM INTERFACE PANEL
 - ▲ UNSWITCHED FUSE SPUR
 - JUNCTION BOX
 - ▲ FIRE ALARM SOUNDER
 - ▲ FIRE ALARM BELL
 - ▲ VISUAL WARNING DEVICE
- FIRE EXTINGUISHERS**
- ▲ WATER EXTINGUISHER
 - ▲ CARBON DIOXIDE EXTINGUISHER
 - ▲ FOAM EXTINGUISHER
 - ▲ POWDER EXTINGUISHER
 - ▲ FIRE BLANKET
- FIRE REFUGE**
- REFUGE AREA
 - REFUGE AREA WITH EVACUATION CHAIR
 - EVACUATION CHAIR
 - CALL ASSISTANCE POINT


Northumbria University
 NEWCASTLE

Campus Services
 Pandon Building
 Camden Street
 Newcastle upon Tyne
 NE1 8ST

Campus: CITY CENTRE
 Building: CITY CAMPUS EAST 2 (CCE2)
 Title: FACULTY OF ARTS, DESIGN & SOCIAL SCIENCES BUILDING SECOND FLOOR LEVEL

Scale:	Date:
1: 250@A2	Drawn:
	Issued:
Project No:	
Drawing No:	Rev:

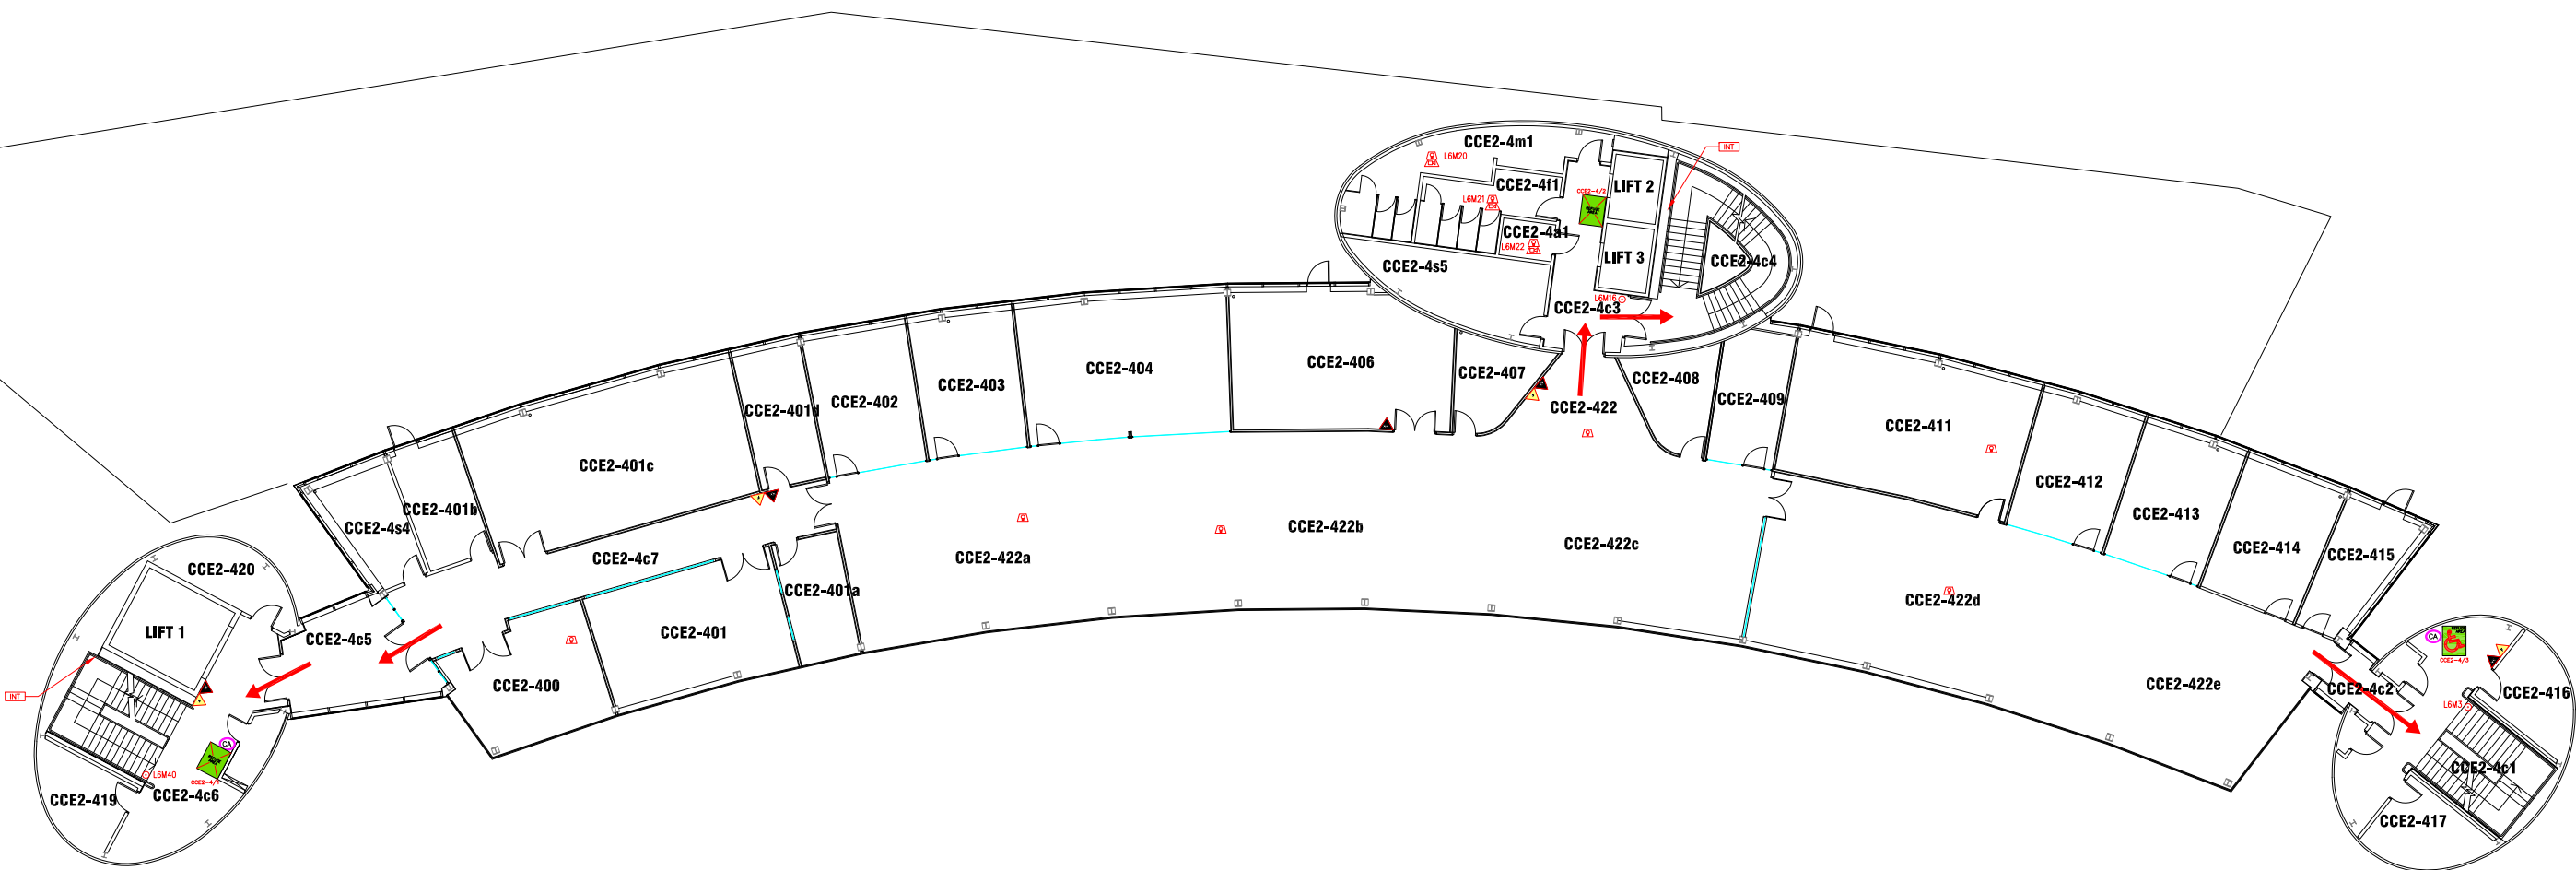

- FIRE EQUIPMENT**
- FIRE ALARM CALL POINT/BREAK GLASS
 - FIRE ALARM CONTROL PANEL
 - FIRE ALARM INTERFACE PANEL
 - UNSWITCHED FUSE SPUR
 - JUNCTION BOX
 - FIRE ALARM SOUNDER
 - FIRE ALARM BELL
 - VISUAL WARNING DEVICE
- FIRE EXTINGUISHERS**
- WATER EXTINGUISHER
 - CARBON DIOXIDE EXTINGUISHER
 - FOAM EXTINGUISHER
 - POWDER EXTINGUISHER
 - FIRE BLANKET
- FIRE REFUGE**
- REFUGE AREA
 - REFUGE AREA WITH EVACUATION CHAIR
 - EVACUATION CHAIR
 - CALL ASSISTANCE POINT

DATE	DESCRIPTION	REV
---	--	--




Campus Services
 Pandon Building
 Camden Street
 Newcastle upon Tyne
 NE1 8ST

Campus: CITY CENTRE
 Building: CITY CAMPUS EAST 2 (CCE2)
 Title: FACULTY OF ARTS, DESIGN &
 SOCIAL SCIENCES BUILDING
 FOURTH FLOOR LEVEL

Scale:	Date: MAY 2019
NTS	Drawn:
	Issued:

Project No:

Drawing No:	Rev:
-------------	------

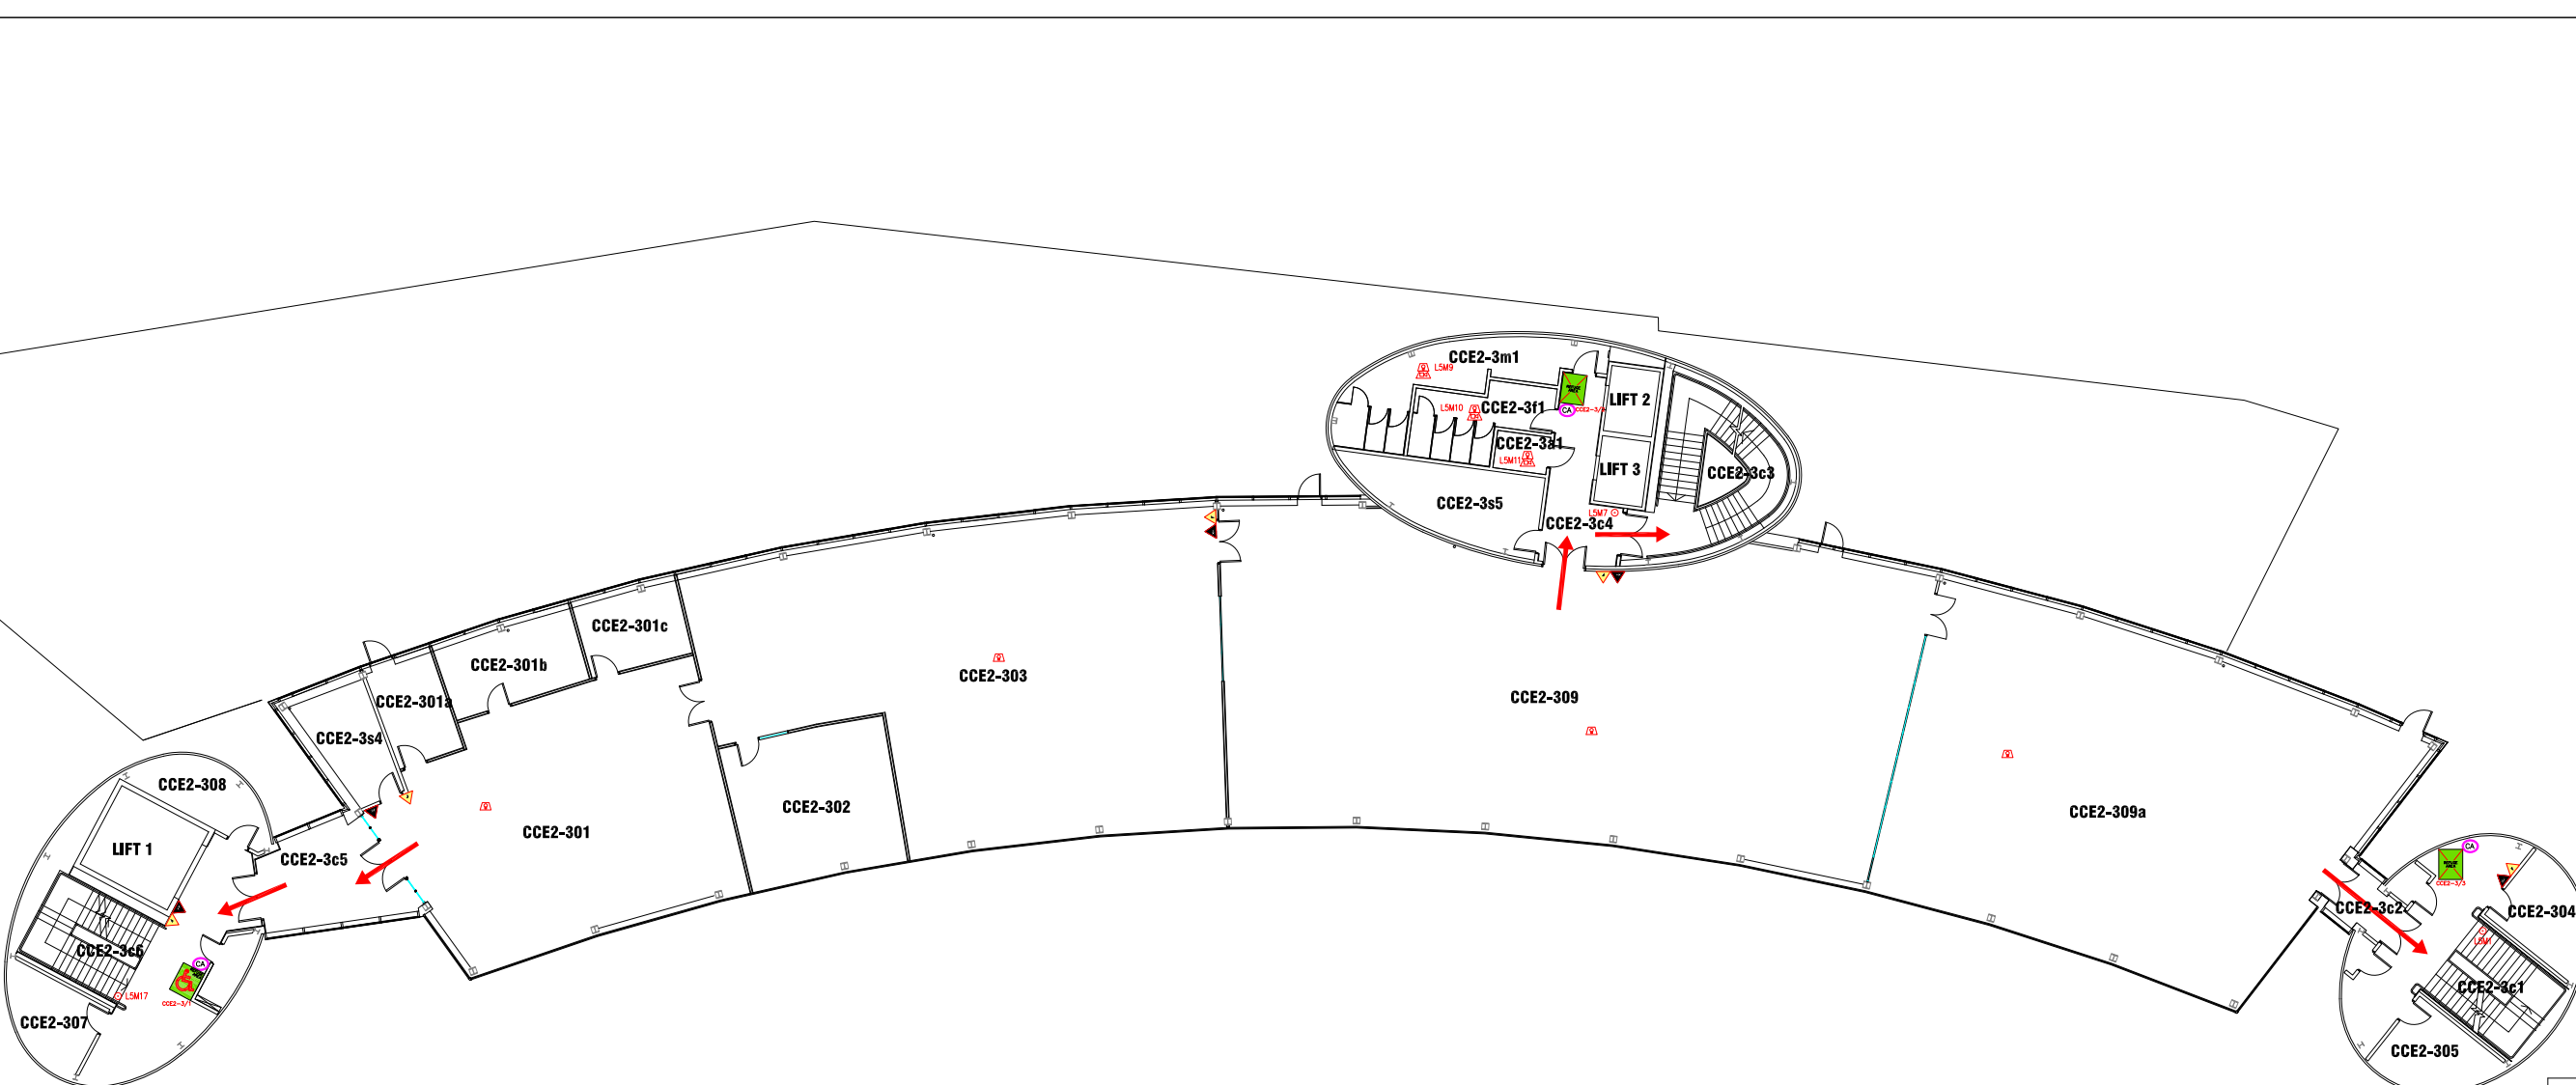

- FIRE EQUIPMENT**
- FIRE ALARM CALL POINT/BREAK GLASS
 - FIRE ALARM CONTROL PANEL
 - FIRE ALARM INTERFACE PANEL
 - UNSWITCHED FUSE SPUR
 - JUNCTION BOX
 - FIRE ALARM SOUNDER
 - FIRE ALARM BELL
 - VISUAL WARNING DEVICE
- FIRE EXTINGUISHERS**
- WATER EXTINGUISHER
 - CARBON DIOXIDE EXTINGUISHER
 - FOAM EXTINGUISHER
 - POWDER EXTINGUISHER
 - FIRE BLANKET
- FIRE REFUGE**
- REFUGE AREA
 - REFUGE AREA WITH EVACUATION CHAIR
 - EVACUATION CHAIR
 - CALL ASSISTANCE POINT

DATE	DESCRIPTION	REV
		-



Campus Services
 Pandon Building
 Camden Street
 Newcastle upon Tyne
 NE1 8ST

Campus: CITY CENTRE
 Building: CITY CAMPUS EAST 2 (CCE2)
 Title: FACULTY OF ARTS, DESIGN &
 SOCIAL SCIENCES BUILDING
 THIRD FLOOR LEVEL

Scale:	Date: MAR 2018
NTS	Drawn:
	Issued:

Project No:

Drawing No:	Rev:
-------------	------