















FIRE EQUIPMENT



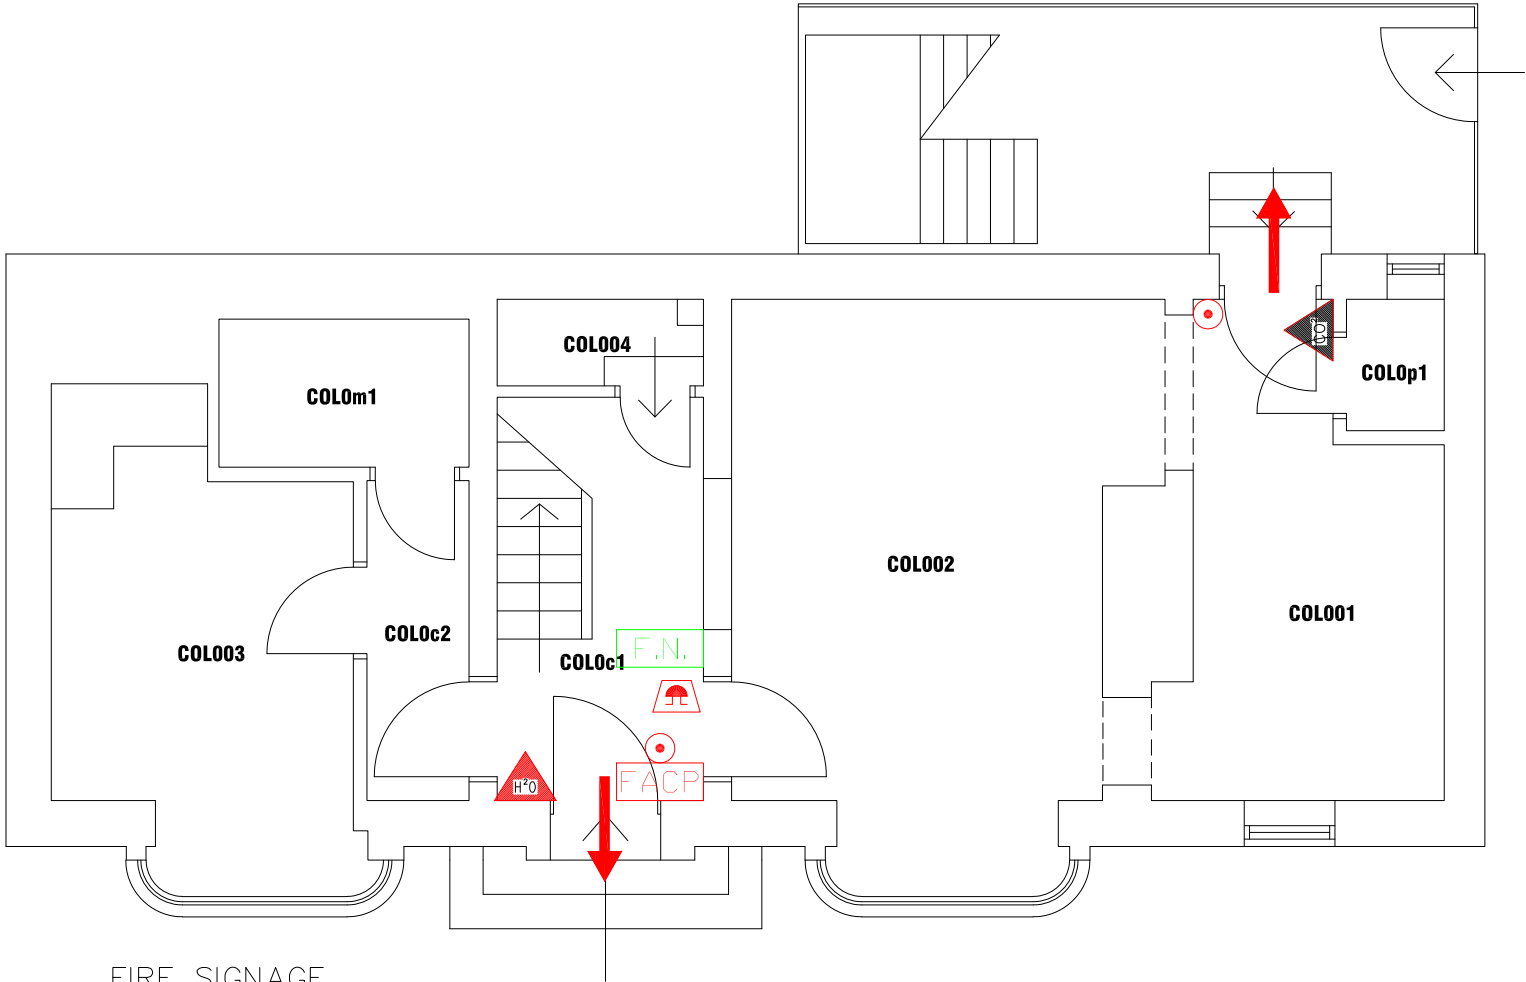


-  FIRE ALARM CALL POINT/BREAK GLASS
-  FIRE ALARM CONTROL PANEL
-  FIRE ALARM INTERFACE PANEL
-  UNSWITCHED FUSE SPUR
-  JUNCTION BOX
-  FIRE ALARM SOUNDER
-  FIRE ALARM BELL
-  VISUAL WARNING DEVICE




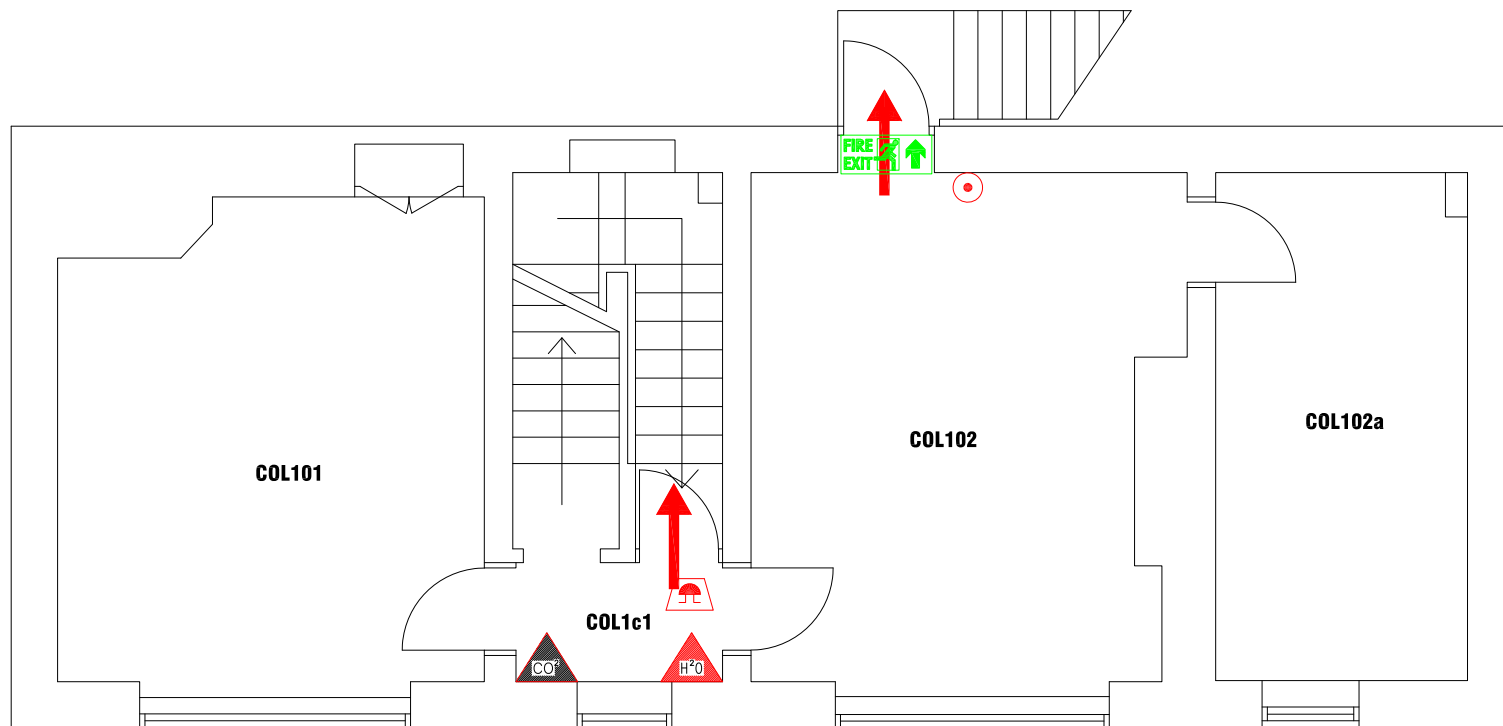
FIRE SIGNAGE

-  FIRE EXIT SIGN
-  FIRE EXIT DIRECTIONAL SIGN
-  DOUBLE SIDED FIRE EXIT SIGN
-  FIRE ACTION NOTICE
-  ILLUMINATED FIRE EXIT SIGN









FIRE EXTINGUISHERS

-  WATER EXTINGUISHER
-  CARBON DIOXIDE EXTINGUISHER
-  FOAM EXTINGUISHER
-  POWDER EXTINGUISHER
-  FIRE BLANKET






DATE	DESCRIPTION	REV
---	--	--
 <b>Northumbria University</b> NEWCASTLE		
Campus Services Pandon Building Camden Street Newcastle upon Tyne NE1 8ST		
Campus: CITY CENTRE Building: COLLEGE HOUSE Title: GROUND FLOOR LEVEL		
Scale:	Date: FEB 2018	
NTS	Drawn:	
	Issued:	
Project No:		
Drawing No:		Rev:








FIRE EQUIPMENT


-  FIRE ALARM CALL POINT/BREAK GLASS
-  FIRE ALARM CONTROL PANEL
-  FIRE ALARM INTERFACE PANEL
-  UNSWITCHED FUSE SPUR
-  JUNCTION BOX
-  FIRE ALARM SOUNDER
-  FIRE ALARM BELL
-  VISUAL WARNING DEVICE

FIRE SIGNAGE



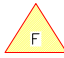





-  FIRE EXIT SIGN
-  FIRE EXIT DIRECTIONAL SIGN
-  DOUBLE SIDED FIRE EXIT SIGN
-  FIRE ACTION NOTICE
-  ILLUMINATED FIRE EXIT SIGN


FIRE EXTINGUISHERS

-  WATER EXTINGUISHER
-  CARBON DIOXIDE EXTINGUISHER
-  FOAM EXTINGUISHER
-  POWDER EXTINGUISHER
-  FIRE BLANKET






DATE	DESCRIPTION	REV
---	--	--
 <b>Northumbria University</b> <b>NEWCASTLE</b>		
Campus Services Pandon Building Camden Street Newcastle upon Tyne NE1 8ST		
<b>Campus:</b> CITY CENTRE <b>Building:</b> COLLEGE HOUSE <b>Title:</b> FIRST FLOOR LEVEL		
<b>Scale:</b>	<b>Date:</b> FEB 2018	
NTS	<b>Drawn:</b>	
	<b>Issued:</b>	
<b>Project No:</b>		
<b>Drawing No:</b>		<b>Rev:</b>

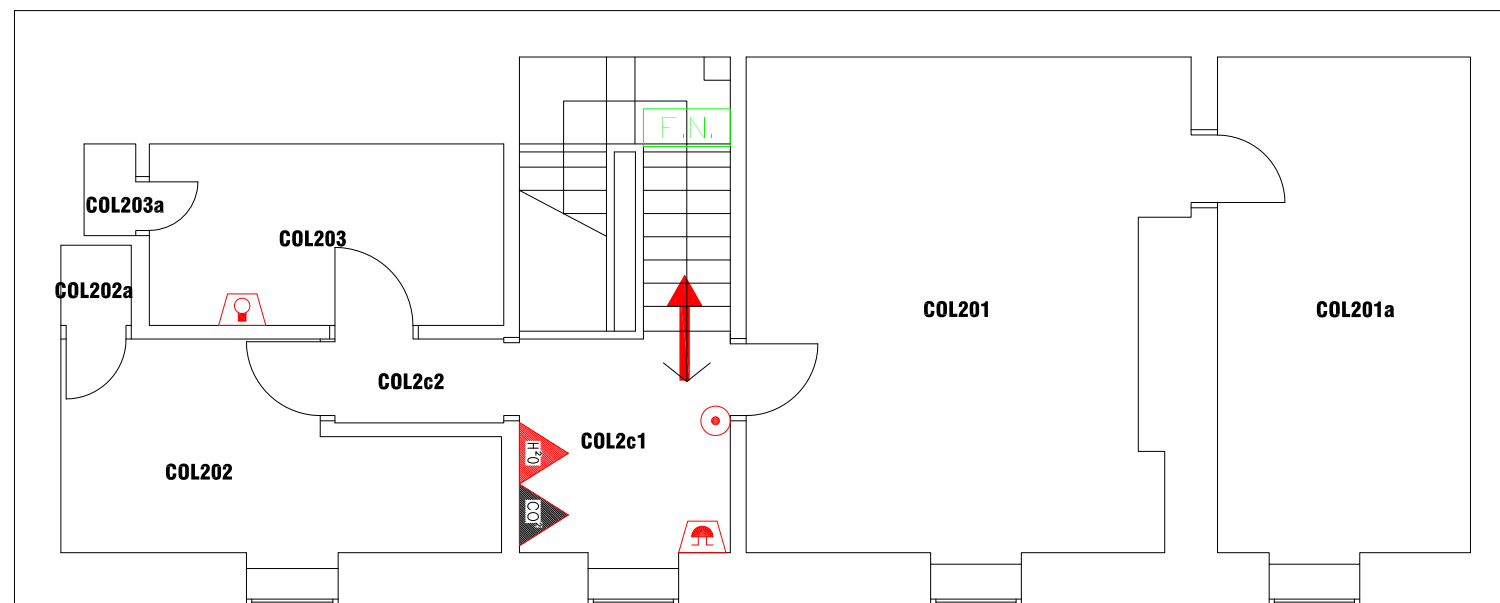FIRE EQUIPMENT






-  FIRE ALARM CALL POINT/BREAK GLASS
-  FIRE ALARM CONTROL PANEL
-  FIRE ALARM INTERFACE PANEL
-  UNSWITCHED FUSE SPUR
-  JUNCTION BOX
-  FIRE ALARM SOUNDER
-  FIRE ALARM BELL
-  VISUAL WARNING DEVICE




FIRE SIGNAGE

-  FIRE EXIT SIGN
-  FIRE EXIT DIRECTIONAL SIGN
-  DOUBLE SIDED FIRE EXIT SIGN
-  FIRE ACTION NOTICE
-  ILLUMINATED FIRE EXIT SIGN

FIRE EXTINGUISHERS

-  WATER EXTINGUISHER
-  CARBON DIOXIDE EXTINGUISHER
-  FOAM EXTINGUISHER
-  POWDER EXTINGUISHER
-  FIRE BLANKET

DATE	DESCRIPTION	REV
---	--	--
 <b>Northumbria University</b> NEWCASTLE		
Campus Services Pandon Building Camden Street Newcastle upon Tyne NE1 8ST		
Campus: CITY CENTRE Building: COLLEGE HOUSE Title: SECOND FLOOR LEVEL		
Scale:	Date: FEB 2018	
NTS	Drawn:	
	Issued:	
Project No:		
Drawing No:		Rev: