



















**FIRE EQUIPMENT**


-  FIRE ALARM CALL POINT/BREAK GLASS
-  FIRE ALARM CONTROL PANEL
-  FIRE ALARM INTERFACE PANEL
-  UNSWITCHED FUSE SPUR
-  JUNCTION BOX
-  FIRE ALARM SOUNDER
-  FIRE ALARM BELL
-  VISUAL WARNING DEVICE

**FIRE EXTINGUISHERS**

-  WATER EXTINGUISHER
-  CARBON DIOXIDE EXTINGUISHER
-  FOAM EXTINGUISHER
-  POWDER EXTINGUISHER
-  FIRE BLANKET

**FIRE SIGNAGE**

-  FIRE EXIT SIGN
-  FIRE EXIT DIRECTIONAL SIGN
-  DOUBLE SIDED FIRE EXIT SIGN
-  FIRE ACTION NOTICE
-  ILLUMINATED FIRE EXIT SIGN

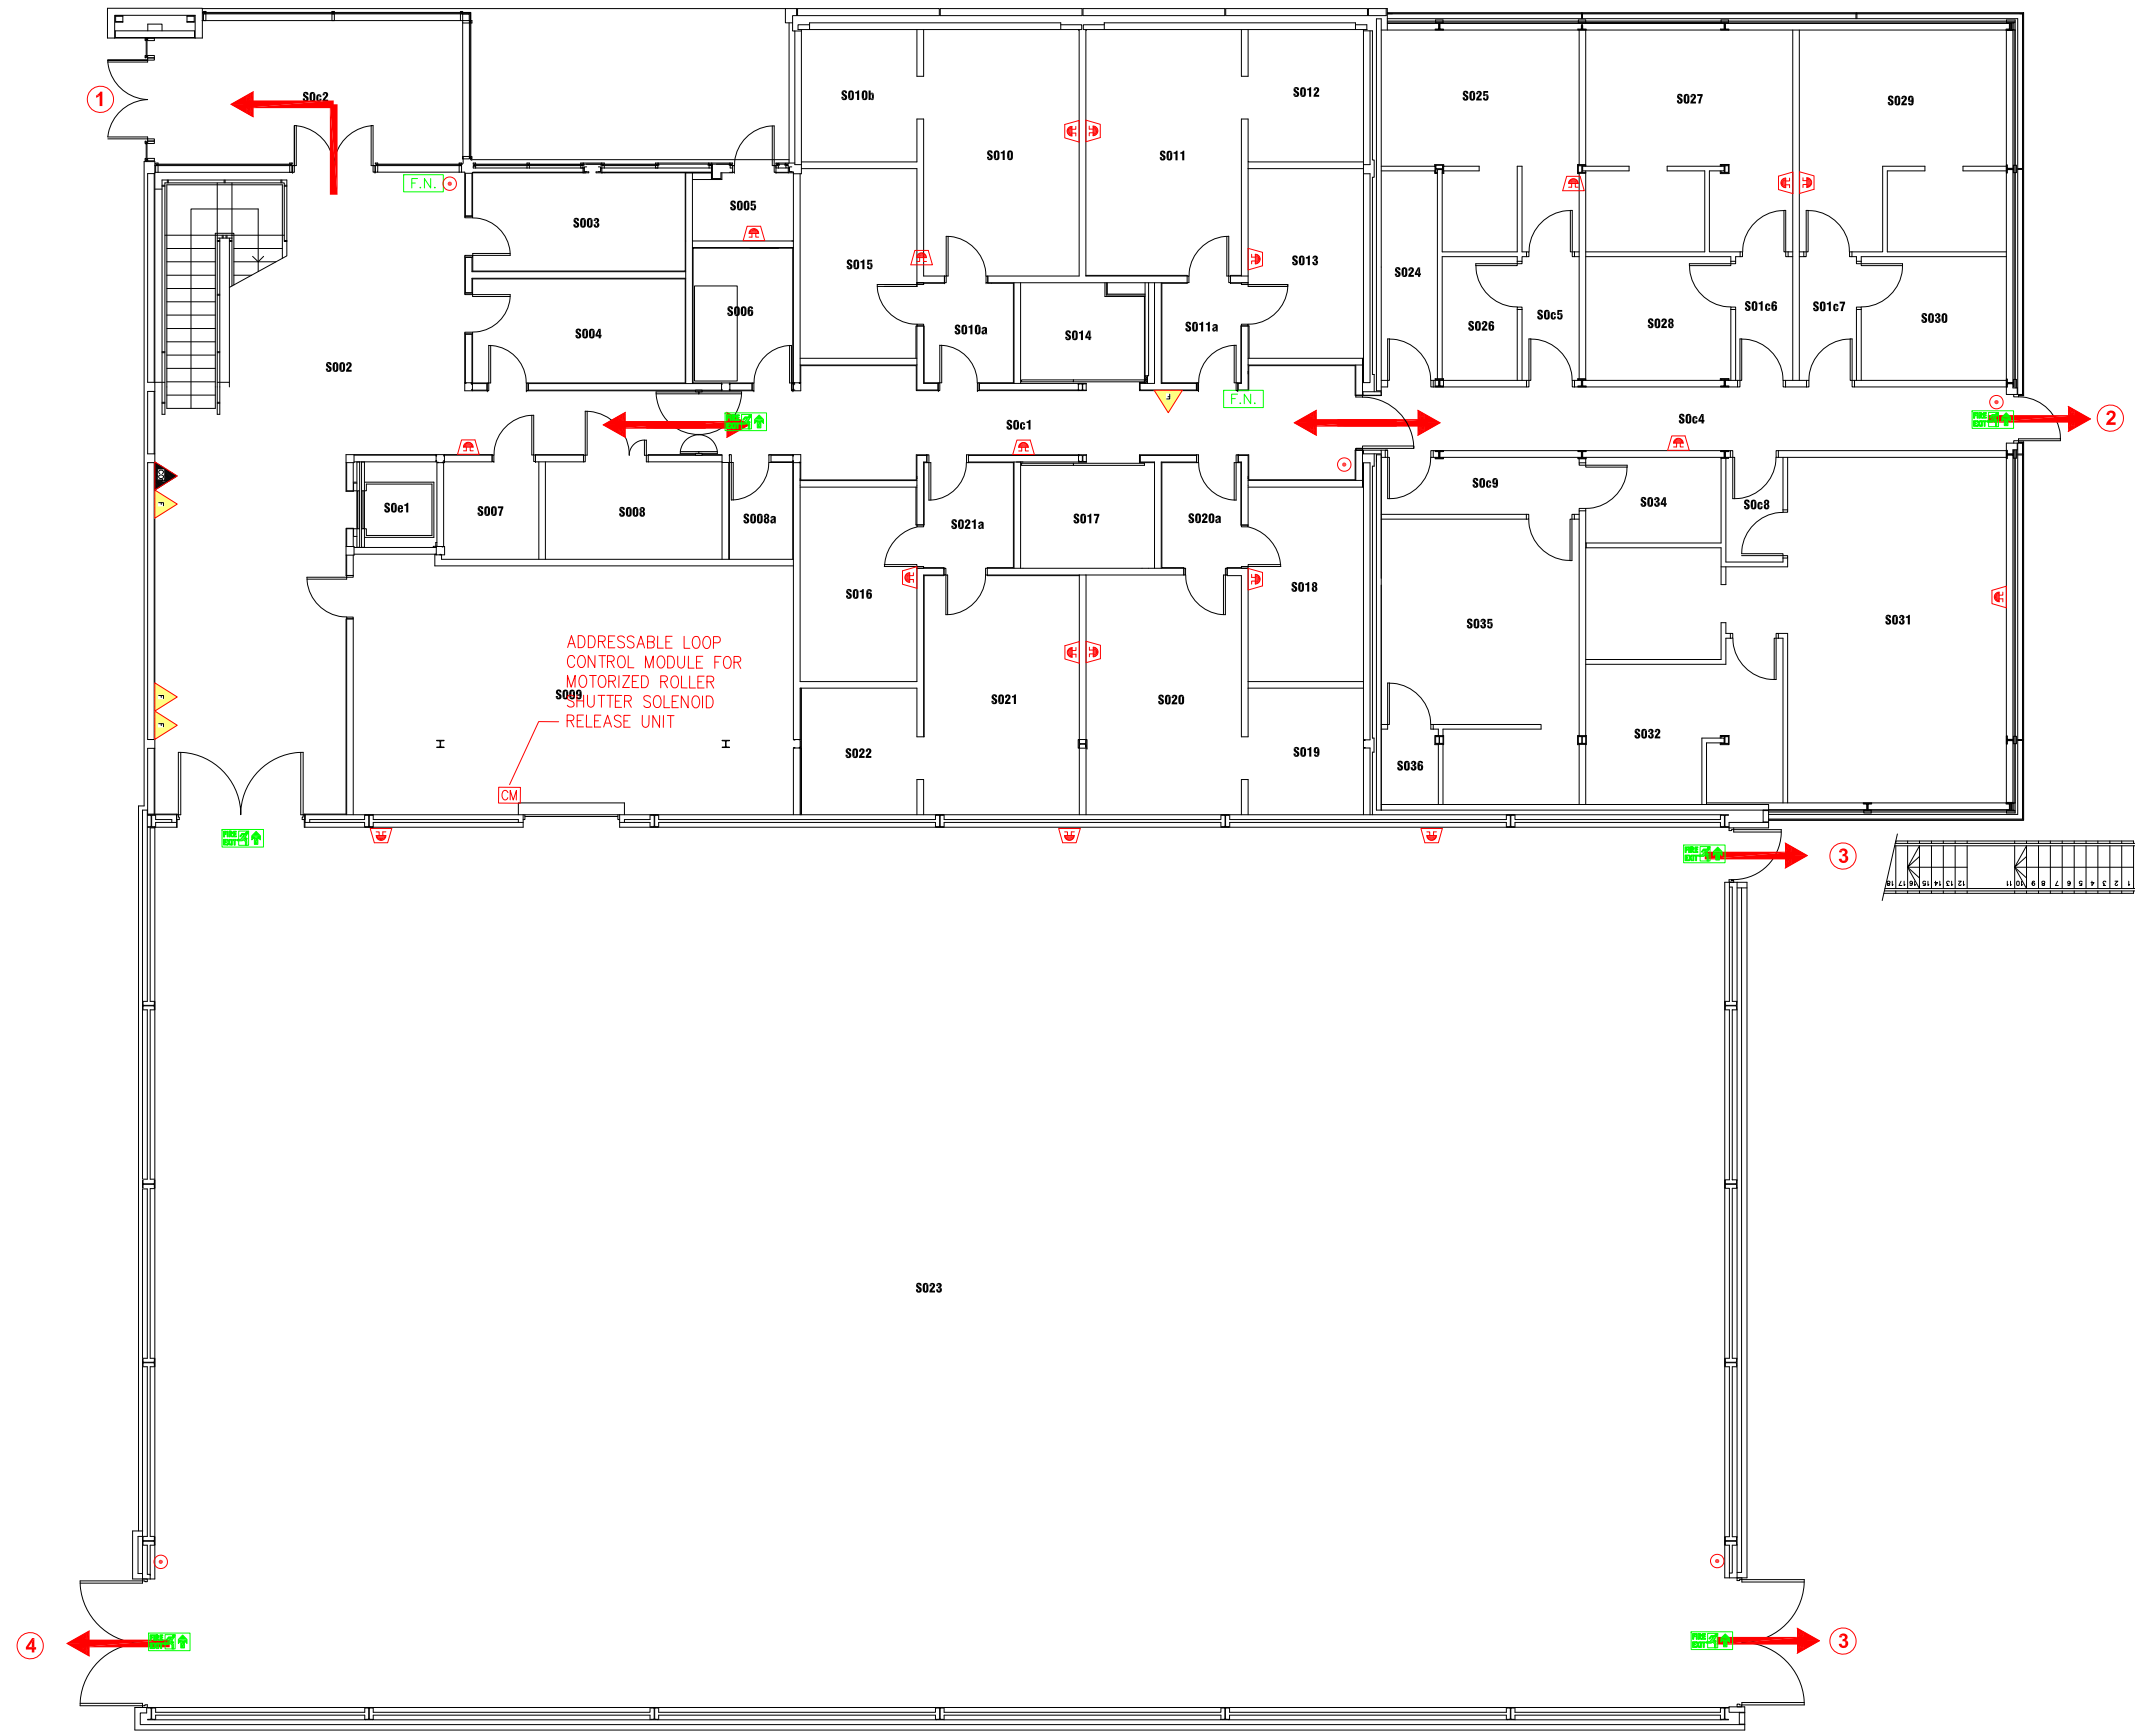

DATE	DESCRIPTION	REV
		-




Campus Services  
 Pandon Building  
 Camden Street  
 Newcastle upon Tyne  
 NE1 8ST


Campus: COACH LANE  
 Building: SPORTS CENTRE  
 Title: GROUND FLOOR LEVEL

Scale:	Date: JULY 2019
NTS	Drawn:
	Issued:

Project No:	
Drawing No:	Rev:

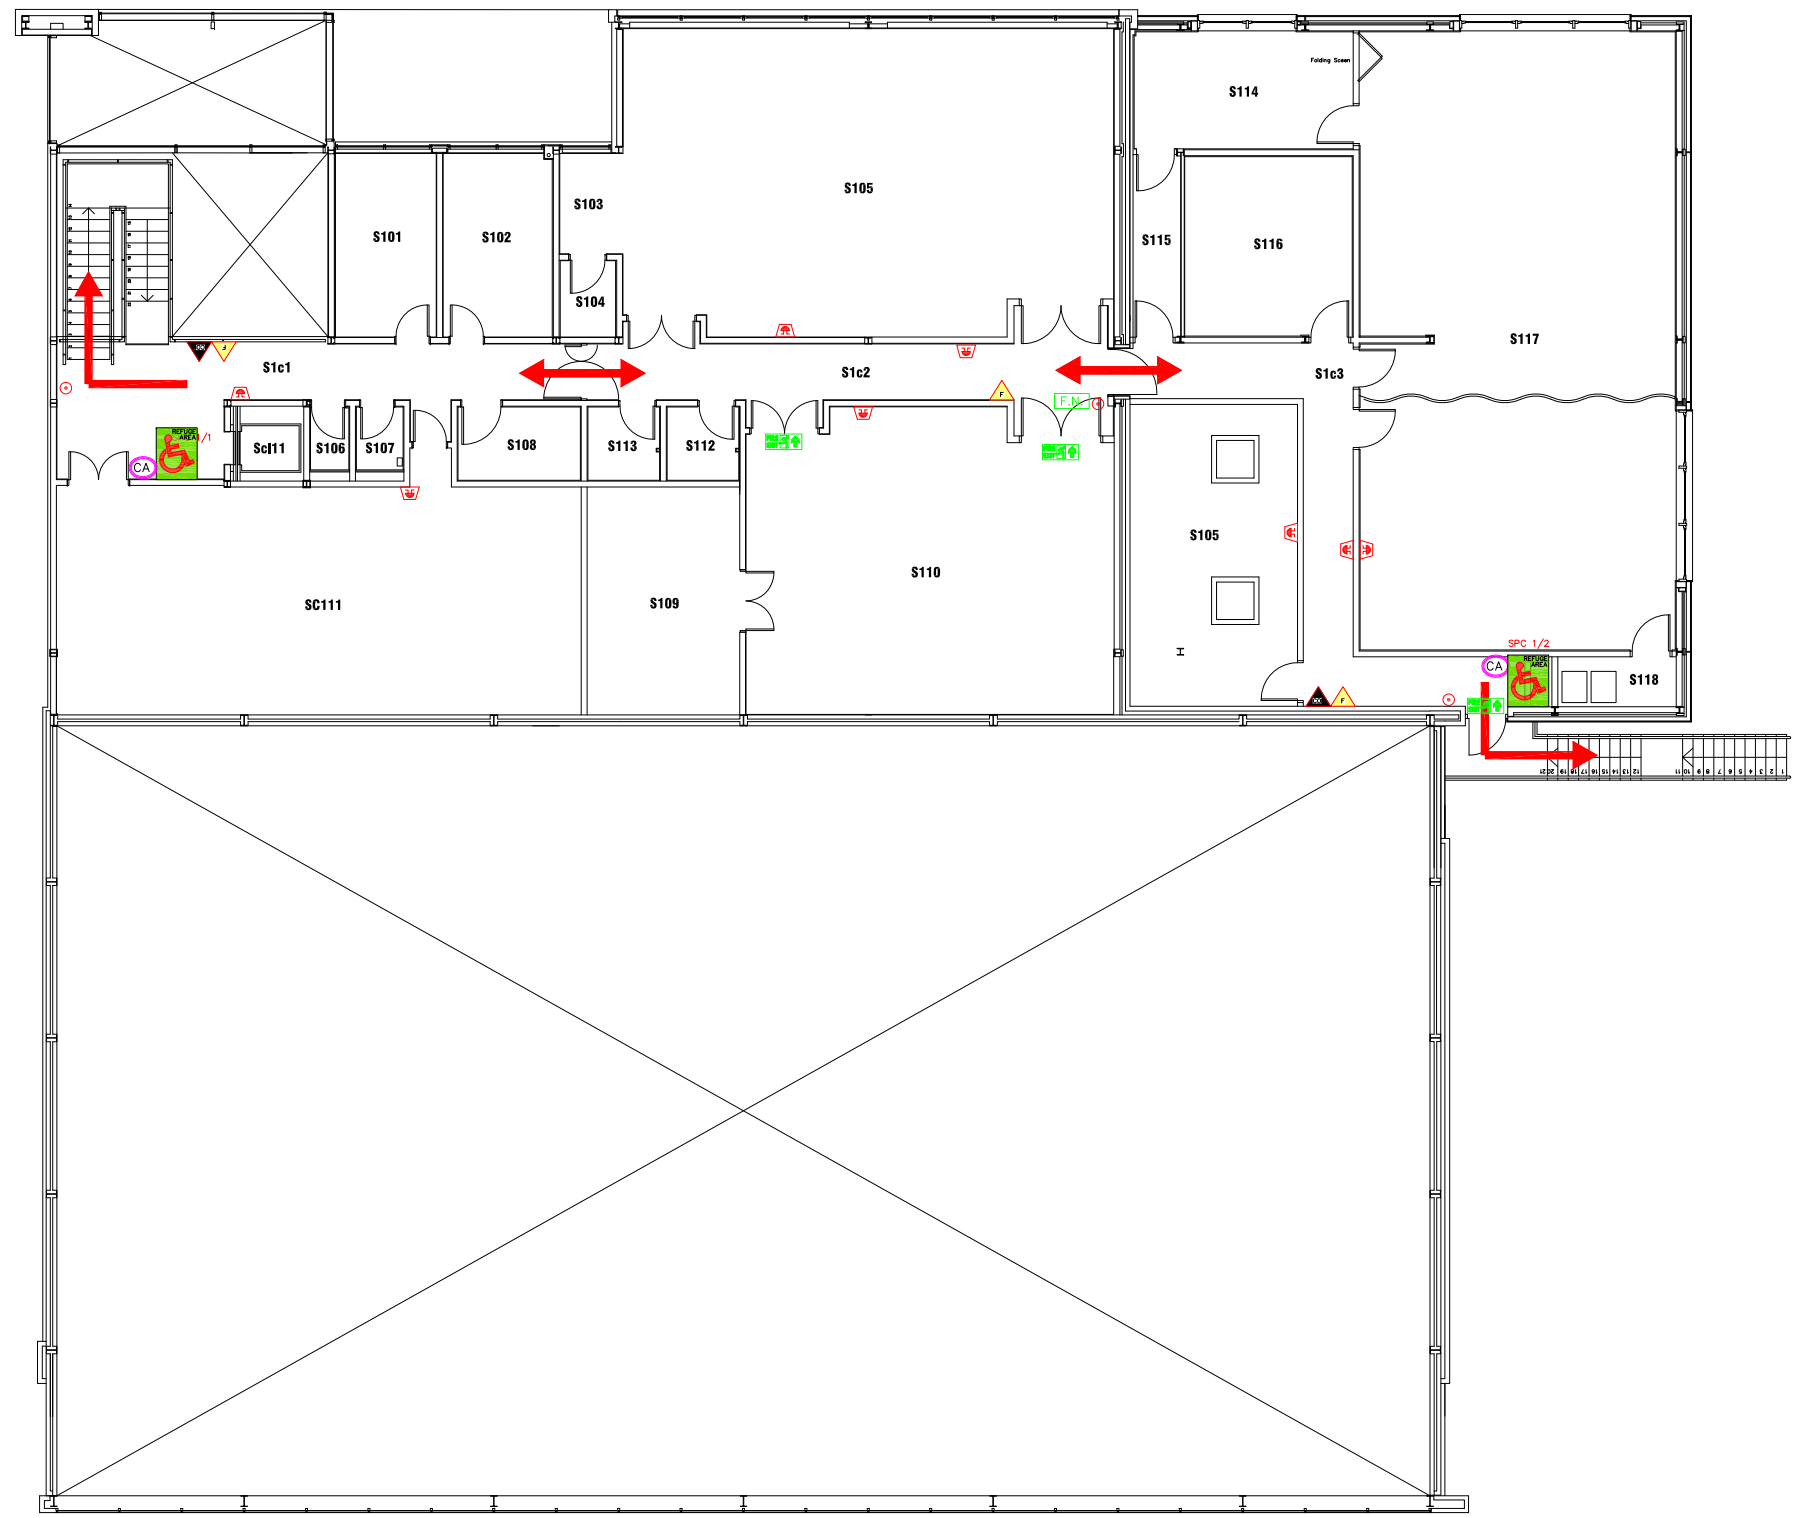

- FIRE EQUIPMENT**
- FIRE ALARM CALL POINT/BREAK GLASS
  - FIRE ALARM CONTROL PANEL
  - FIRE ALARM INTERFACE PANEL
  - UNSWITCHED FUSE SPUR
  - JUNCTION BOX
  - FIRE ALARM SOUNDER
  - FIRE ALARM BELL
  - VISUAL WARNING DEVICE
- FIRE EXTINGUISHERS**
- WATER EXTINGUISHER
  - CARBON DIOXIDE EXTINGUISHER
  - FOAM EXTINGUISHER
  - POWDER EXTINGUISHER
  - FIRE BLANKET
- FIRE SIGNAGE**
- FIRE EXIT SIGN
  - FIRE EXIT DIRECTIONAL SIGN
  - DOUBLE SIDED FIRE EXIT SIGN
  - FIRE ACTION NOTICE
  - ILLUMINATED FIRE EXIT SIGN
- FIRE REFUGE**
- REFUGE AREA
  - REFUGE AREA WITH EVACUATION CHAIR
  - EVACUATION CHAIR
  - CALL ASSISTANCE POINT

DATE	DESCRIPTION	REV
		-
 <b>Northumbria University</b> NEWCASTLE		
Campus Services Pandon Building Camden Street Newcastle upon Tyne NE1 8ST		
<b>Campus:</b> COACH LANE <b>Building:</b> SPORTS CENTRE <b>Title:</b> FIRST FLOOR LEVEL		
Scale:	Date: JULY 2019	
NTS	Drawn:	
	Issued:	
Project No:		
Drawing No:		Rev: