

- FIRE EQUIPMENT**
- FIRE ALARM CALL POINT/BREAK GLASS
 - FIRE ALARM CONTROL PANEL
 - FIRE ALARM INTERFACE PANEL
 - UNSWITCHED FUSE SPUR
 - JUNCTION BOX
 - FIRE ALARM SOUNDER
 - FIRE ALARM BELL
 - VISUAL WARNING DEVICE
- FIRE EXTINGUISHERS**
- WATER EXTINGUISHER
 - CARBON DIOXIDE EXTINGUISHER
 - FOAM EXTINGUISHER
 - POWDER EXTINGUISHER
 - FIRE BLANKET
- FIRE SIGNAGE**
- FIRE EXIT SIGN
 - FIRE EXIT DIRECTIONAL SIGN
 - DOUBLE SIDED FIRE EXIT SIGN
 - FIRE ACTION NOTICE
 - ILLUMINATED FIRE EXIT SIGN
- Other Symbols:**
- GAS SHUT OFF VALVE
 - WATER SHUT OFF TAP
 - ELECTRIC SHUT OFF SWITCH

DATE	DESCRIPTION	REV
		-
		-




Campus Services
Pandon Building
Camden Street
Newcastle upon Tyne
NE1 8ST

Campus: CITY CENTRE
Building: TRINITY
Title: GROUND FLOOR LEVEL

Scale:	Date: JAN 2019
NTS	Drawn:
	Issued:

Project No:	
Drawing No:	Rev:

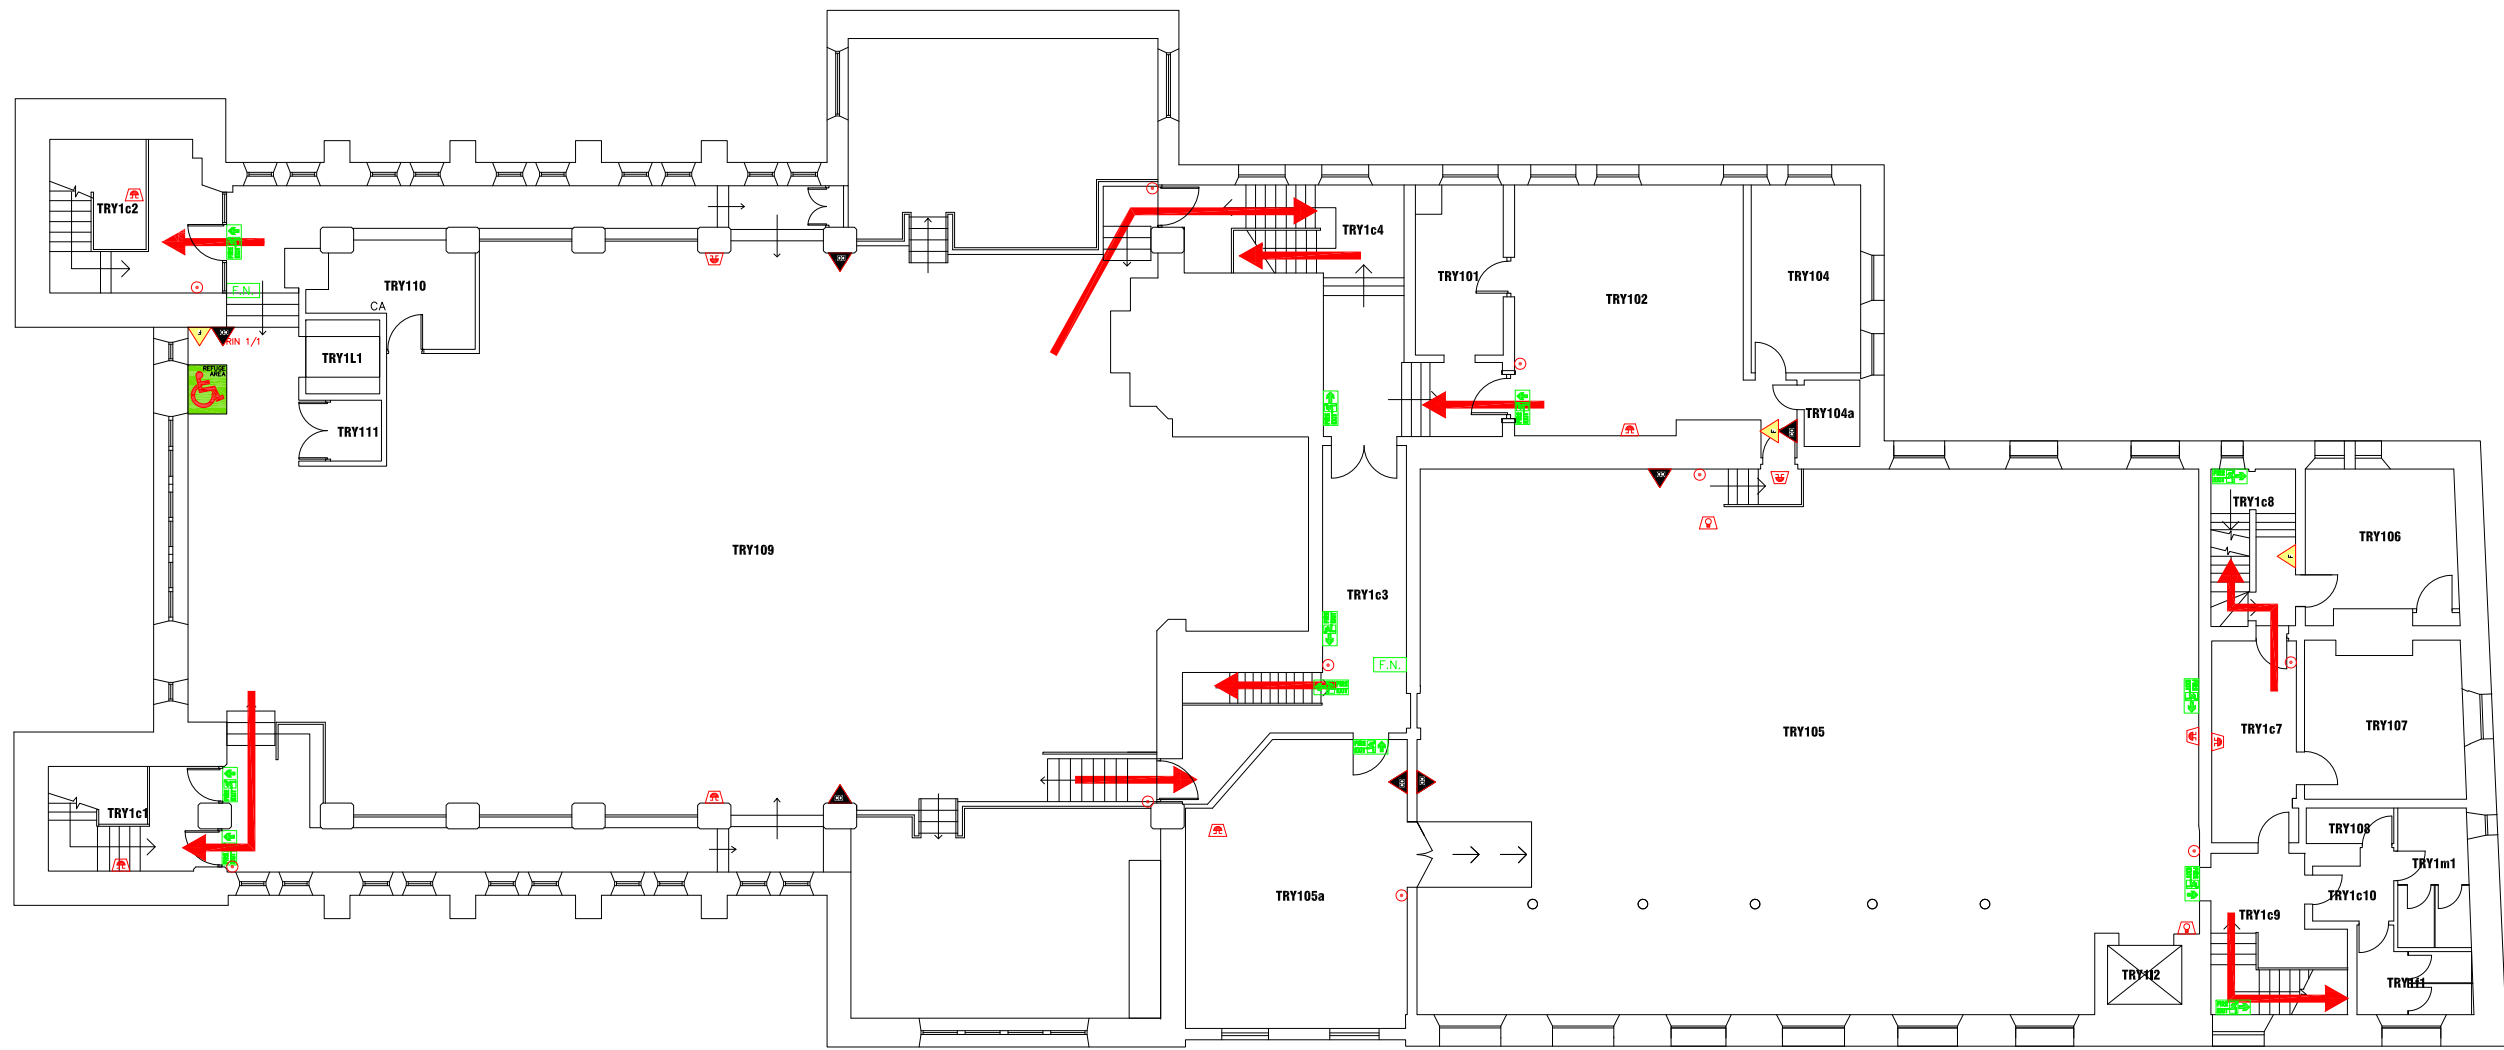

- FIRE EQUIPMENT**
- FIRE ALARM CALL POINT/BREAK GLASS
 - FIRE ALARM CONTROL PANEL
 - FIRE ALARM INTERFACE PANEL
 - UNSWITCHED FUSE SPUR
 - JUNCTION BOX
 - FIRE ALARM SOUNDER
 - FIRE ALARM BELL
 - VISUAL WARNING DEVICE

- FIRE EXTINGUISHERS**
- WATER EXTINGUISHER
 - CARBON DIOXIDE EXTINGUISHER
 - FOAM EXTINGUISHER
 - POWDER EXTINGUISHER
 - FIRE BLANKET

- FIRE SIGNAGE**
- FIRE EXIT SIGN
 - FIRE EXIT DIRECTIONAL SIGN
 - DOUBLE SIDED FIRE EXIT SIGN
 - FIRE ACTION NOTICE
 - ILLUMINATED FIRE EXIT SIGN

- FIRE REFUGE**
- REFUGE AREA
 - REFUGE AREA WITH EVACUATION CHAIR
 - EVACUATION CHAIR
 - CALL ASSISTANCE POINT

DATE	DESCRIPTION	REV
		-
		-




Campus Services
 Pandon Building
 Camden Street
 Newcastle upon Tyne
 NE1 8ST

Campus: CITY CENTRE
 Building: TRINITY
 Title: FIRST FLOOR LEVEL


Scale:	Date: JAN 2019
NTS	Drawn:
	Issued:

Project No:

Drawing No:	Rev:
-------------	------

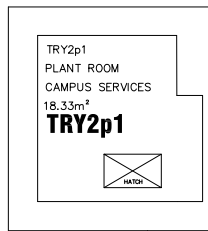

TRINITY BUILDING
SECOND FLOOR PLAN
61.85m²

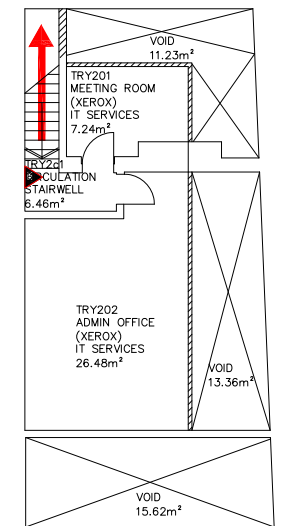

FIRE EXTINGUISHERS

- WATER EXTINGUISHER
- CARBON DIOXIDE EXTINGUISHER
- FOAM EXTINGUISHER
- POWDER EXTINGUISHER
- FIRE BLANKET

FIRE SIGNAGE

- FIRE EXIT SIGN
- FIRE EXIT DIRECTIONAL SIGN
- DOUBLE SIDED FIRE EXIT SIGN
- FIRE ACTION NOTICE
- ILLUMINATED FIRE EXIT SIGN

DATE	DESCRIPTION	REV
---	--	--



**Northumbria
University
NEWCASTLE**

Campus Services
Pandon Building
Camden Street
Newcastle upon Tyne
NE1 8ST

Campus: CITY CENTRE
Building: TRINITY
Title: SECOND FLOOR LEVEL

Scale:	Date: JAN 2019
NTS	Drawn:
	Issued:

Project No:

Drawing No: Rev: