


















- FIRE EQUIPMENT**
-  FIRE ALARM CALL POINT/BREAK GLASS
 -  FIRE ALARM CONTROL PANEL
 -  FIRE ALARM INTERFACE PANEL
 -  UNSWITCHED FUSE SPUR
 -  JUNCTION BOX
 -  FIRE ALARM SOUNDER
 -  FIRE ALARM BELL
 -  VISUAL WARNING DEVICE
- FIRE SIGNAGE**
-  FIRE EXIT SIGN
 -  FIRE EXIT DIRECTIONAL SIGN
 -  DOUBLE SIDED FIRE EXIT SIGN
 -  FIRE ACTION NOTICE
 -  ILLUMINATED FIRE EXIT SIGN
- FIRE REFUGE**
-  REFUGE AREA
 -  REFUGE AREA WITH EVACUATION CHAIR
 -  EVACUATION CHAIR
 -  CALL ASSISTANCE POINT

DATE	DESCRIPTION	REV
---	--	--

 


Campus Services
 Pandon Building
 Camden Street
 Newcastle upon Tyne
 NE1 8ST









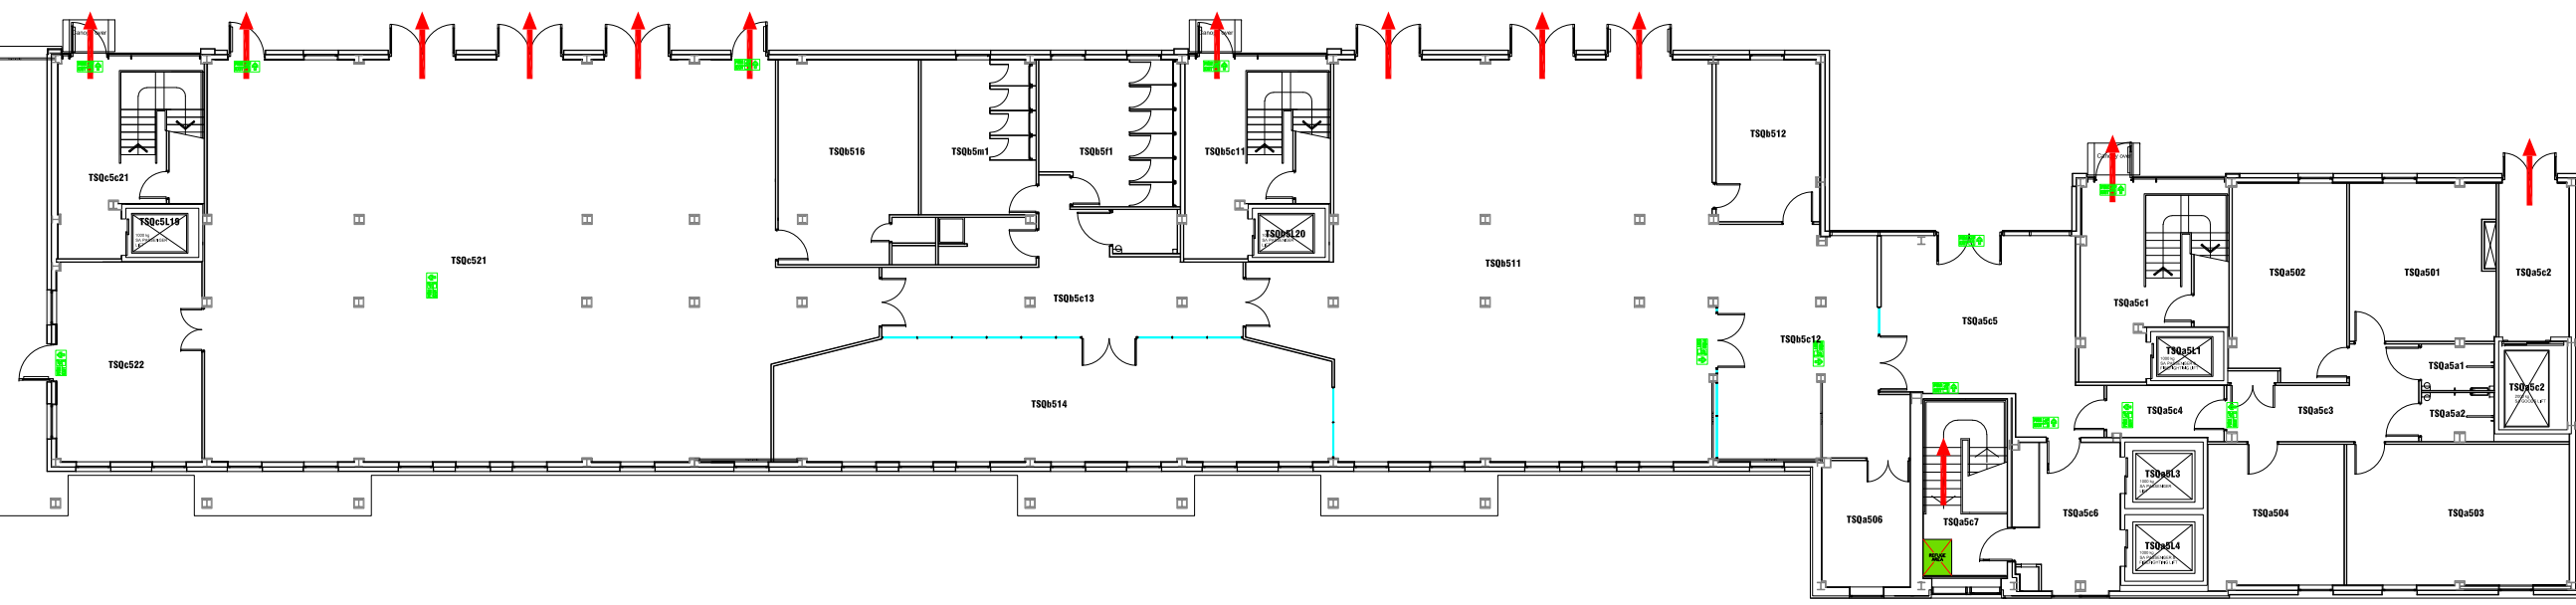




Campus: SATELLITE
 Building: TRINITY SQUARE
 Title: BLOCKS A,B & C
 LEVEL 05


Scale:	Date: JULY 2019
NTS	Drawn:
	Issued:

Project No:

Drawing No:	Rev:
-------------	------



- FIRE EQUIPMENT**
-  FIRE ALARM CALL POINT/BREAK GLASS
 -  FIRE ALARM CONTROL PANEL
 -  FIRE ALARM INTERFACE PANEL
 -  UNSWITCHED FUSE SPUR
 -  JUNCTION BOX
 -  FIRE ALARM SOUNDER
 -  FIRE ALARM BELL
 -  VISUAL WARNING DEVICE
- FIRE SIGNAGE**
-  FIRE EXIT SIGN
 -  FIRE EXIT DIRECTIONAL SIGN
 -  DOUBLE SIDED FIRE EXIT SIGN
 -  FIRE ACTION NOTICE
 -  ILLUMINATED FIRE EXIT SIGN

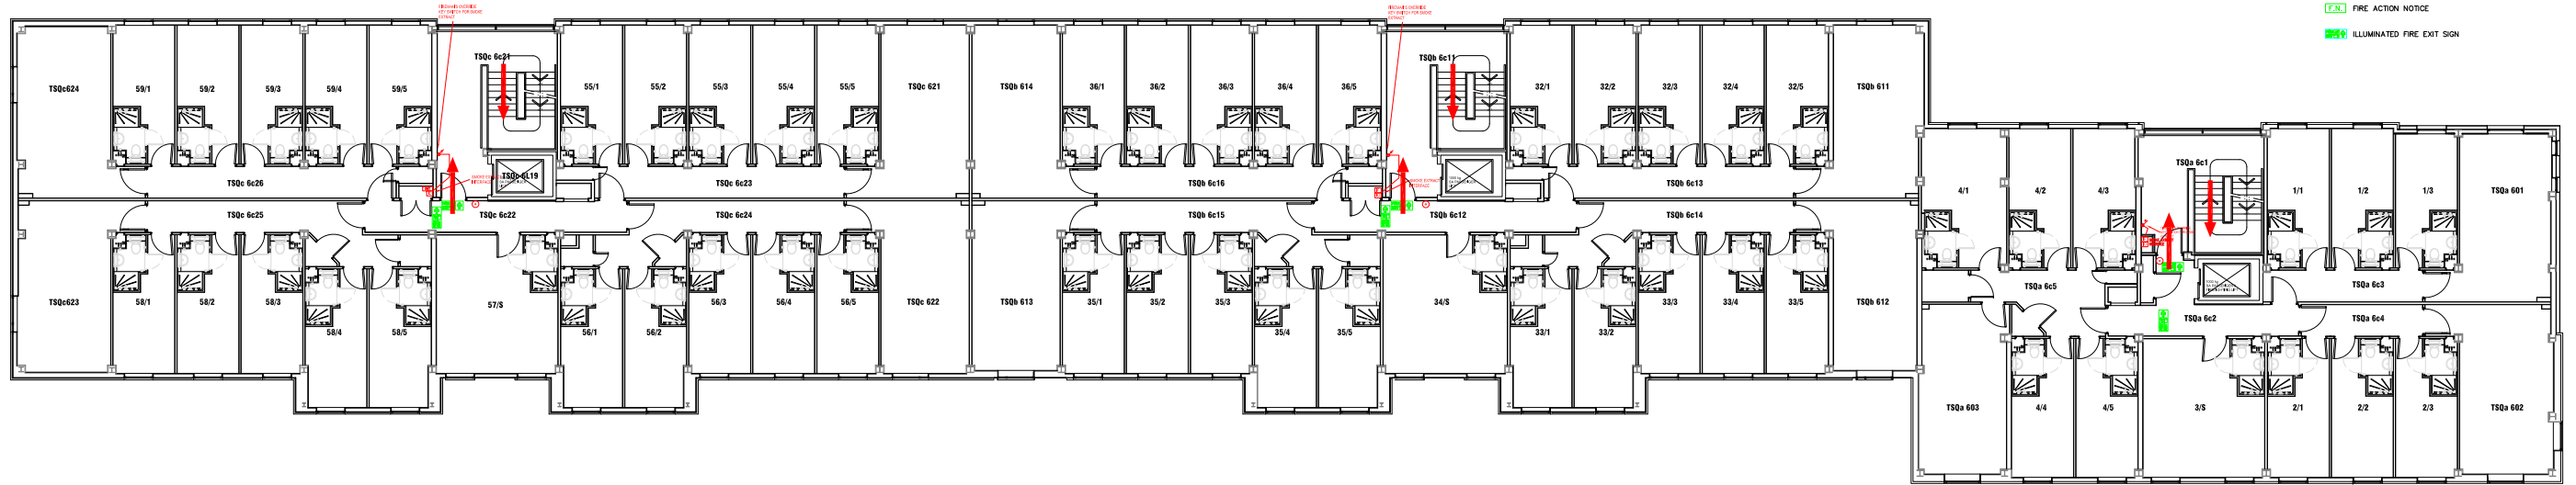

DATE	DESCRIPTION	REV
---	--	--
















Campus Services
 Pandon Building
 Camden Street
 Newcastle upon Tyne
 NE1 8ST


Campus: SATELLITE
 Building: TRINITY SQUARE
 Title: BLOCKS A,B & C
 LEVEL 06

Scale:	Date: JULY 2019
NTS	Drawn:
	Issued:

Project No:

Drawing No:	Rev:
-------------	------

- FIRE EQUIPMENT**
-  FIRE ALARM CALL POINT/BREAK GLASS
 -  FIRE ALARM CONTROL PANEL
 -  FIRE ALARM INTERFACE PANEL
 -  UNSWITCHED FUSE SPUR
 -  JUNCTION BOX
 -  FIRE ALARM SOUNDER
 -  FIRE ALARM BELL
 -  VISUAL WARNING DEVICE
- FIRE SIGNAGE**
-  FIRE EXIT SIGN
 -  FIRE EXIT DIRECTIONAL SIGN
 -  DOUBLE SIDED FIRE EXIT SIGN
 -  FIRE ACTION NOTICE
 -  ILLUMINATED FIRE EXIT SIGN

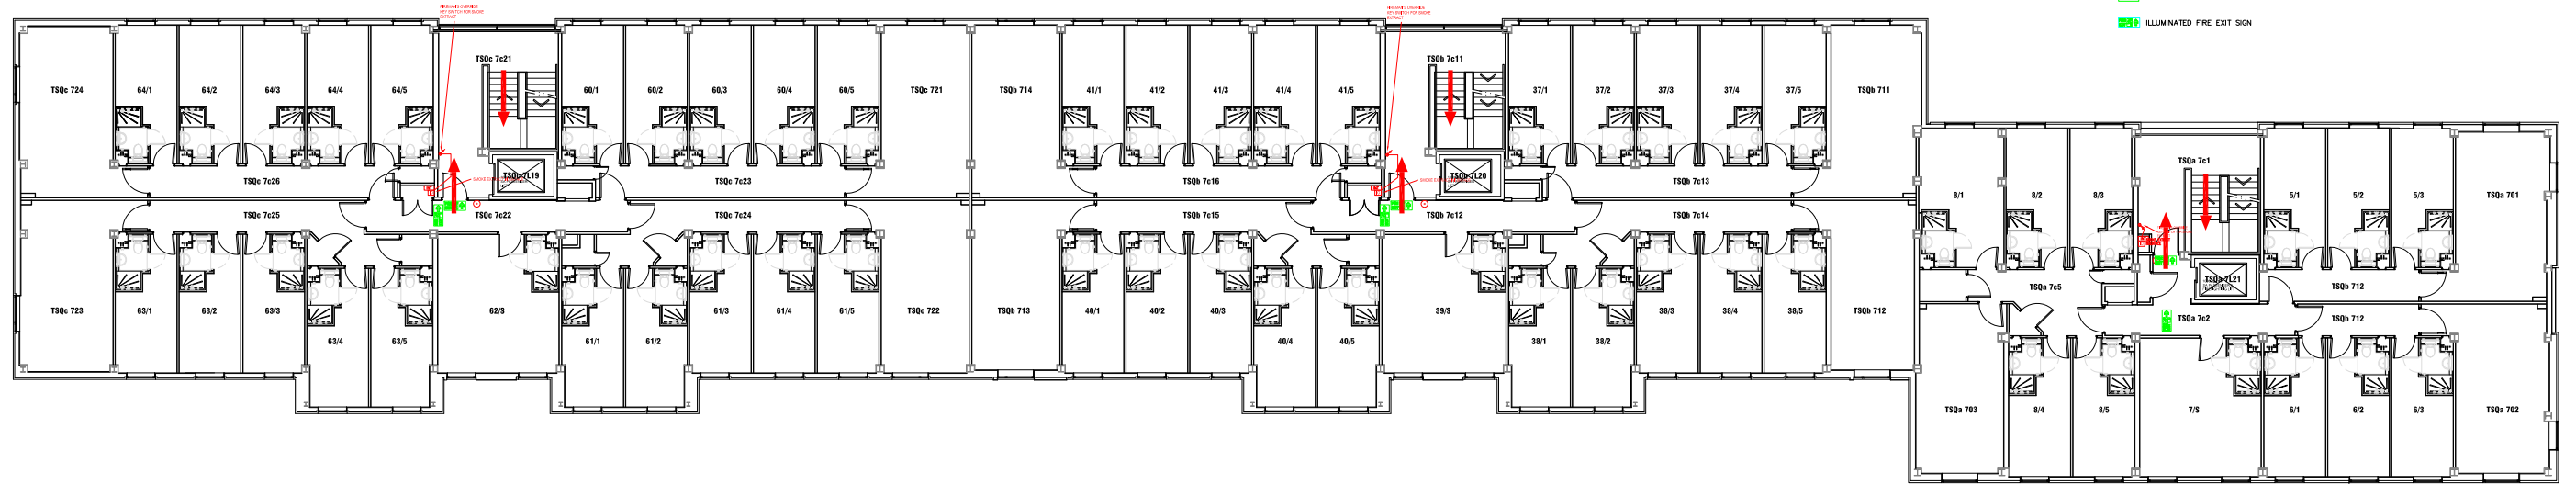

DATE	DESCRIPTION	REV
---	--	--






 













Campus Services
 Pandon Building
 Camden Street
 Newcastle upon Tyne
 NE1 8ST

Campus: SATELLITE
 Building: TRINITY SQUARE
 Title: BLOCKS A,B & C
 LEVEL 07

Scale:	Date: JULY 2019
NTS	Drawn:
	Issued:

Project No:

Drawing No: Rev:

- FIRE EQUIPMENT**
-  FIRE ALARM CALL POINT/BREAK GLASS
 -  FIRE ALARM CONTROL PANEL
 -  FIRE ALARM INTERFACE PANEL
 -  UNSWITCHED FUSE SPUR
 -  JUNCTION BOX
 -  FIRE ALARM SOUNDER
 -  FIRE ALARM BELL
 -  VISUAL WARNING DEVICE
 - FIRE SIGNAGE**
 -  FIRE EXIT SIGN
 -  FIRE EXIT DIRECTIONAL SIGN
 -  DOUBLE SIDED FIRE EXIT SIGN
 -  FIRE ACTION NOTICE
 -  ILLUMINATED FIRE EXIT SIGN
 - FIRE REFUGE**
 -  REFUGE AREA
 -  REFUGE AREA WITH EVACUATION CHAIR
 -  EVACUATION CHAIR
 -  CALL ASSISTANCE POINT

DATE	DESCRIPTION	REV
---	---	---




Campus Services
 Pandon Building
 Camden Street
 Newcastle upon Tyne
 NE1 8ST

Campus: SATELLITE
 Building: TRINITY SQUARE
 Title: BLOCKS A,B & C
 LEVEL 8






Scale:	Date: JULY 2019
NTS	Drawn:
	Issued:

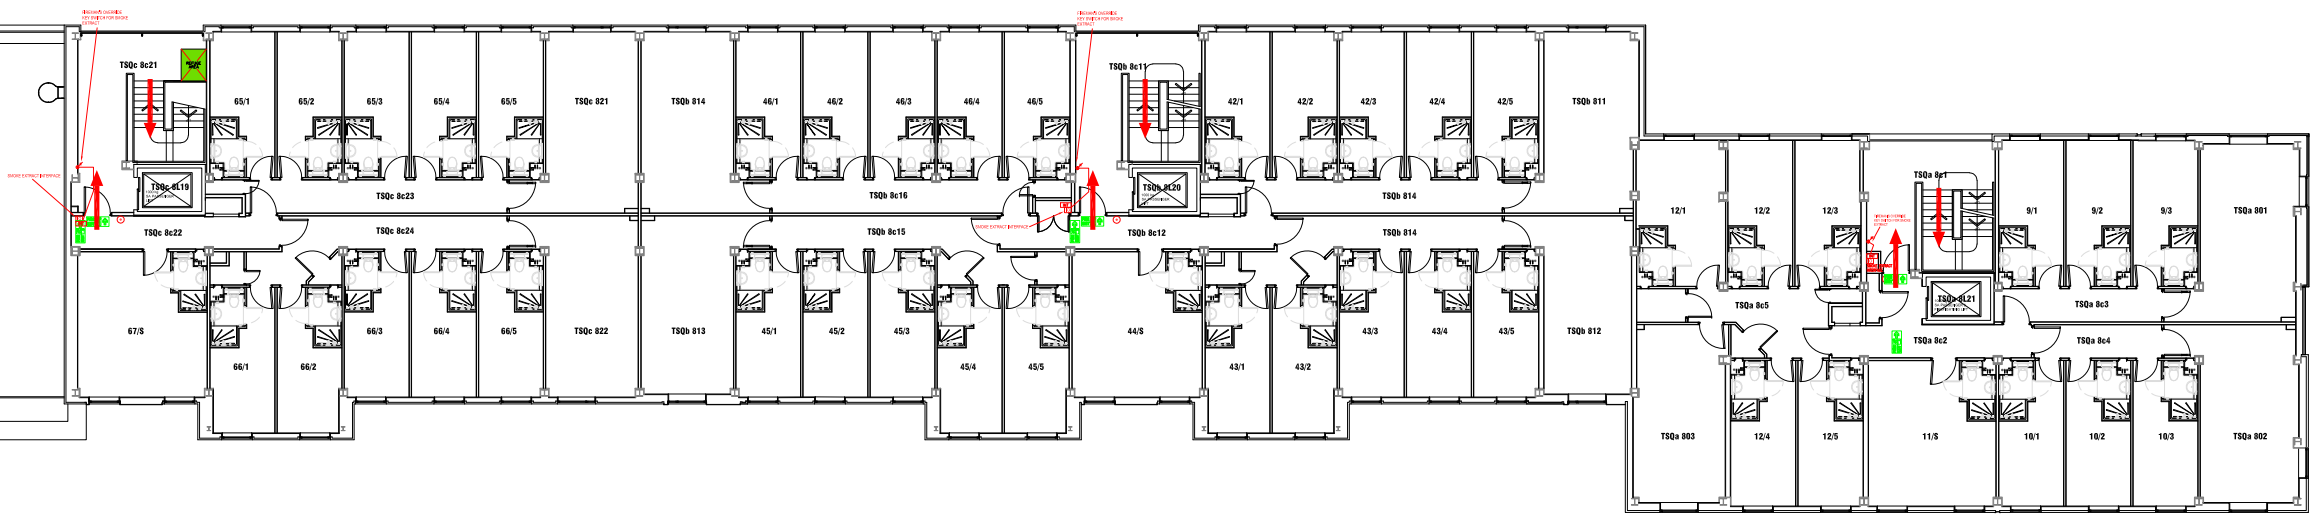Project No:









Drawing No:	Rev:
-------------	------




FIRE SIGNAGE

-  FIRE EXIT SIGN
-  FIRE EXIT DIRECTIONAL SIGN
-  DOUBLE SIDED FIRE EXIT SIGN
-  FIRE ACTION NOTICE
-  ILLUMINATED FIRE EXIT SIGN

FIRE EQUIPMENT

-  FIRE ALARM CALL POINT/BREAK GLASS
-  FIRE ALARM CONTROL PANEL
-  FIRE ALARM INTERFACE PANEL
-  UNSWITCHED FUSE SPUR
-  JUNCTION BOX
-  FIRE ALARM SOUNDER
-  FIRE ALARM BELL
-  VISUAL WARNING DEVICE

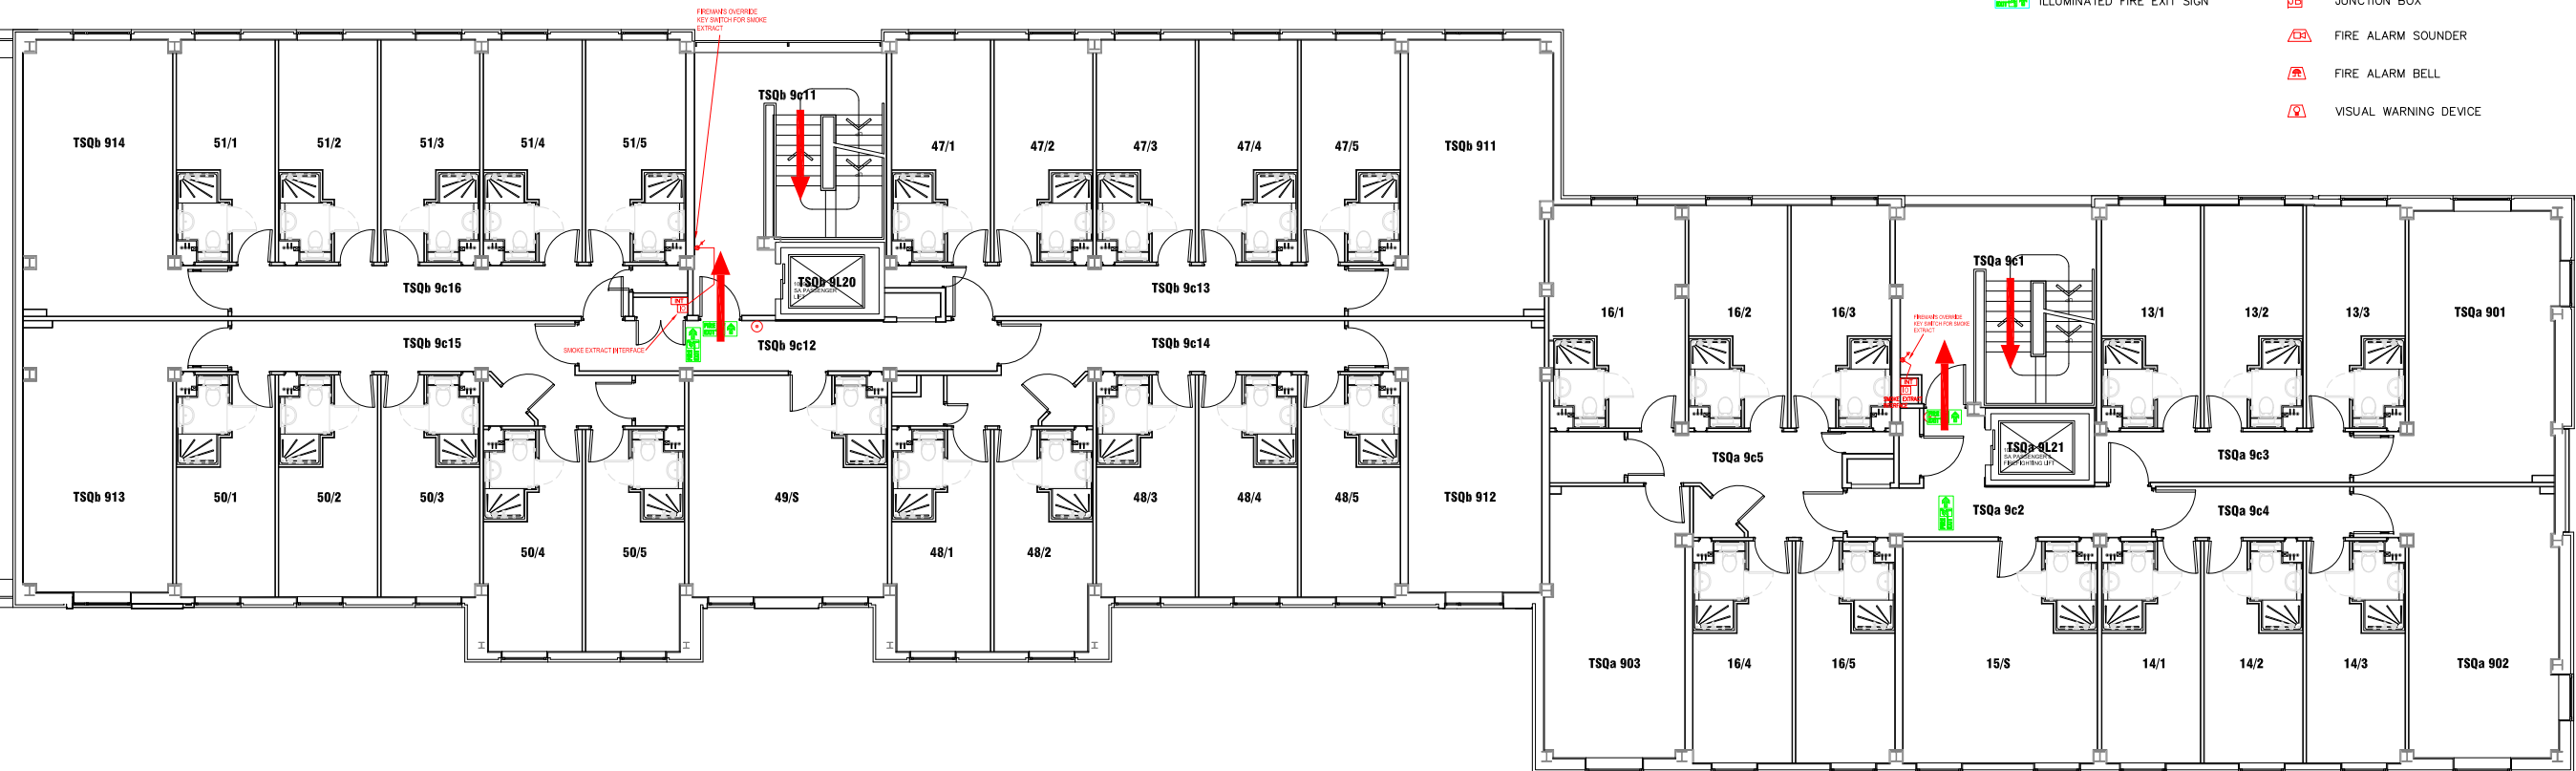

DATE	DESCRIPTION	REV
---	--	--



Northumbria University
NEWCASTLE

Campus Services
Pandon Building
Camden Street
Newcastle upon Tyne
NE1 8ST












 





Campus: SATELLITE
Building: TRINITY SQUARE
Title: BLOCKS A & B
LEVEL 09

Scale: NTS
Date: JULY 2019
Drawn:
Issued:

Project No:

Drawing No: Rev:

FIRE EQUIPMENT

-  FIRE ALARM CALL POINT/BREAK GLASS
 -  FIRE ALARM CONTROL PANEL
 -  FIRE ALARM INTERFACE PANEL
 -  UNSWITCHED FUSE SPUR
 -  JUNCTION BOX
 -  FIRE ALARM SOUNDER
 -  FIRE ALARM BELL
 -  VISUAL WARNING DEVICE
- FIRE SIGNAGE
-  FIRE EXIT SIGN
 -  FIRE EXIT DIRECTIONAL SIGN
 -  DOUBLE SIDED FIRE EXIT SIGN
 -  FIRE ACTION NOTICE
 -  ILLUMINATED FIRE EXIT SIGN
- FIRE REFUGE
-  REFUGE AREA
 -  REFUGE AREA WITH EVACUATION CHAIR
 -  EVACUATION CHAIR
 -  CALL ASSISTANCE POINT



DATE	DESCRIPTION	REV
---	---	---



Campus Services
 Pandon Building
 Camden Street
 Newcastle upon Tyne
 NE1 8ST









Campus: SATELLITE
 Building: TRINITY SQUARE
 Title: BLOCKS A & B
 LEVEL 10

Scale:	Date: JULY 2019
NTS	Drawn:
	Issued:




 

Project No:

Drawing No:	Rev:
-------------	------

FIRE EQUIPMENT

-  FIRE ALARM CALL POINT/BREAK GLASS
-  FIRE ALARM CONTROL PANEL
-  FIRE ALARM INTERFACE PANEL
-  UNSWITCHED FUSE SPUR
-  JUNCTION BOX
-  FIRE ALARM SOUNDER
-  FIRE ALARM BELL
-  VISUAL WARNING DEVICE

FIRE SIGNAGE

-  FIRE EXIT SIGN
-  FIRE EXIT DIRECTIONAL SIGN
-  DOUBLE SIDED FIRE EXIT SIGN
-  FIRE ACTION NOTICE
-  ILLUMINATED FIRE EXIT SIGN

DATE	DESCRIPTION	REV
---	--	--



Northumbria University
NEWCASTLE


Campus Services
Pandon Building
Camden Street
Newcastle upon Tyne
NE1 8ST

Campus: SATELLITE
Building: TRINITY SQUARE
Title: BLOCK A
LEVEL 11







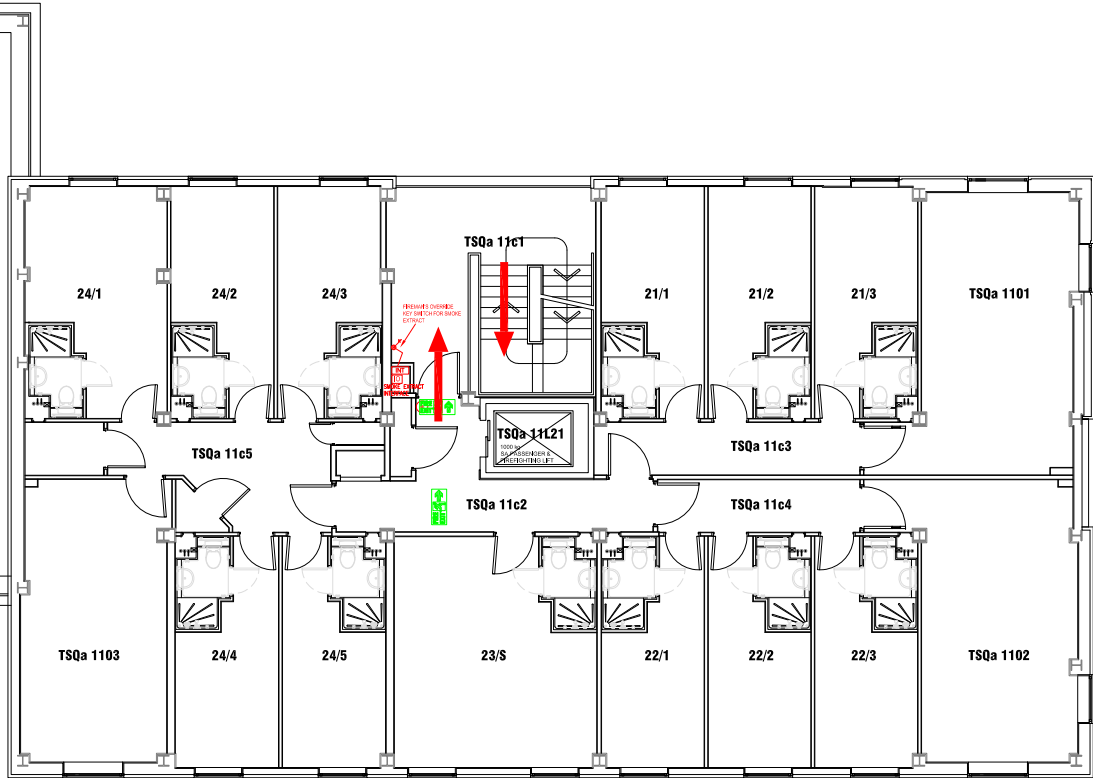

Scale:	Date: JULY 2019
NTS	Drawn:
	Issued:

Project No:






Drawing No: Rev:




FIRE EQUIPMENT

-  FIRE ALARM CALL POINT/BREAK GLASS
-  FIRE ALARM CONTROL PANEL
-  FIRE ALARM INTERFACE PANEL
-  UNSWITCHED FUSE SPUR
-  JUNCTION BOX
-  FIRE ALARM SOUNDER
-  FIRE ALARM BELL
-  VISUAL WARNING DEVICE

FIRE SIGNAGE

-  FIRE EXIT SIGN
-  FIRE EXIT DIRECTIONAL SIGN
-  DOUBLE SIDED FIRE EXIT SIGN
-  F.N. FIRE ACTION NOTICE
-  ILLUMINATED FIRE EXIT SIGN

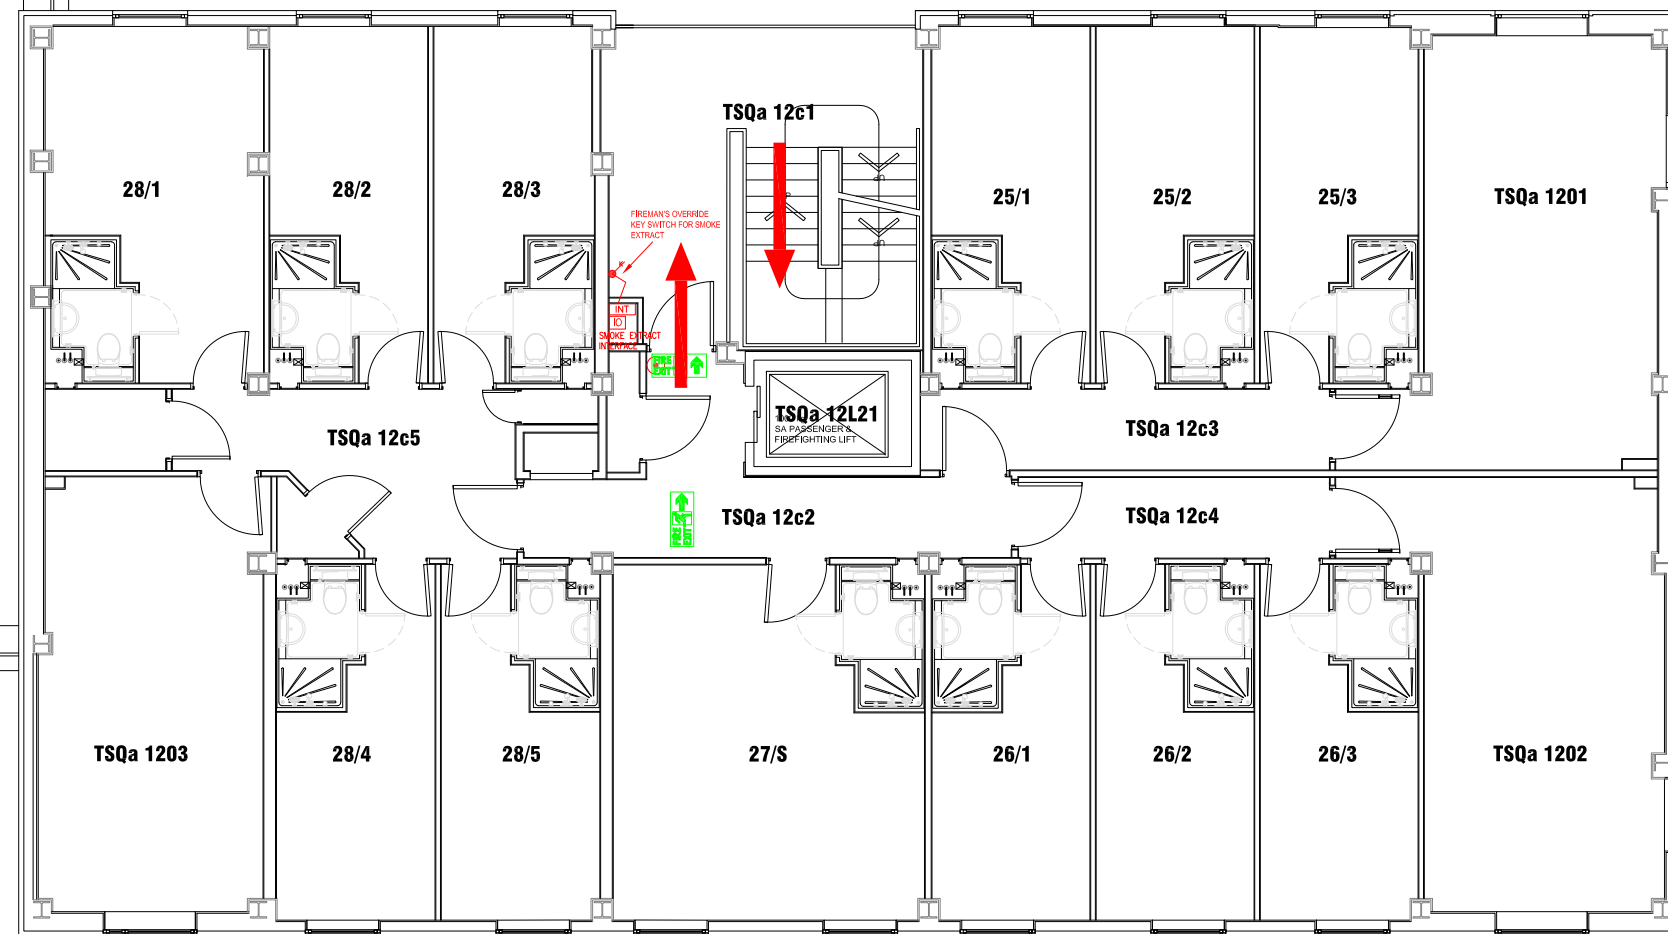

DATE	DESCRIPTION	REV
---	--	--



Northumbria University
NEWCASTLE

Campus Services
Pandon Building
Camden Street
Newcastle upon Tyne
NE1 8ST









Campus: SATELLITE
Building: TRINITY SQUARE
Title: BLOCK A
LEVEL 12

Scale:	Date: JULY 2019
NTS	Drawn:
	Issued:






Project No:	
-------------	--

Drawing No:	Rev:
-------------	------





FIRE EQUIPMENT

-  FIRE ALARM CALL POINT/BREAK GLASS
-  FIRE ALARM CONTROL PANEL
-  FIRE ALARM INTERFACE PANEL
-  UNSWITCHED FUSE SPUR
-  JUNCTION BOX
-  FIRE ALARM SOUNDER
-  FIRE ALARM BELL
-  VISUAL WARNING DEVICE

FIRE SIGNAGE

-  FIRE EXIT SIGN
-  FIRE EXIT DIRECTIONAL SIGN
-  DOUBLE SIDED FIRE EXIT SIGN
-  FIRE ACTION NOTICE
-  ILLUMINATED FIRE EXIT SIGN

FIRE REFUGE

-  REFUGE AREA
-  REFUGE AREA WITH EVACUATION CHAIR
-  EVACUATION CHAIR
-  CALL ASSISTANCE POINT

DATE	DESCRIPTION	REV
---	--	--



Northumbria University
NEWCASTLE

Campus Services
Pandon Building
Camden Street
Newcastle upon Tyne
NE1 8ST

Campus: SATELLITE
Building: TRINITY SQUARE
Title: BLOCK A
LEVEL 13

Scale:	Date: JULY 2019
NTS	Drawn:
	Issued:

Project No:

Drawing No: Rev:

Perforated Aluminium Canopy
Extent of Roof = 1155m²

Access Ladder to lower roof from roof above

Area of Flat Roof = 110m²

