

BUILDING	NEAR ASSEMBLY POINT	FAR ASSEMBLY POINT
BURT HALL	10	02
CITY CAMPUS EAST	15	-
CIS BUILDING		
CLAUDE GIBB HALL	03	03
COLLEGE HOUSE	07	08
DRILL HALL	10	02
ELLISON (ELLISON PLACE SIDE)	01	02
ELLISON (NORTHUMBERLAND SIDE)	03 & 07	03
ELLISON TERRACE	02	02
GLENAMARA HALL	13	13
LIBRARY	03 & 05	12
LIPMAN	16 & 17	12
LOVAINE A FLATS (BLOCKS 1 - 5)	18	03
LOVAINE B HALLS	04	03
MUSLIM PRAYER FACILITY	04	03
NORTHUMBERLAND	03 & 19	01
NURSERY	15	-
PANDON	13	15
SANDYFORD BUILDING	03 & 18	05
SPORT CENTRAL	03	07
SQUIRES BUILDING	03 & 05	12
SQUIRES ANNEXE	18	12
SQUIRES WORKSHOP	05	12
STUDENTS UNION	03	07
SUTHERLAND BUILDING	19	07
SUTHERLAND HOUSE	10	01
TRINITY BUILDING	19	01
WYNNE JONES CENTRE	01	02



Campus Services
 Pandon Building
 Camden Street
 Newcastle upon Tyne
 NE1 8ST

Campus: CITY CENTRE
 Building:


Title: FIRE ASSEMBLY POINTS

Scale:	Date: MAR 2018
NTS	Drawn:
	Issued:

Project No:

Drawing No: Rev:

BUILDING	NEAR ASSEMBLY POINT
NEW BRIDGE STREET RESIDENCE	1
NEW BRIDGE STREET RESIDENCE	2
WINN STUDIOS RESIDENCE	3

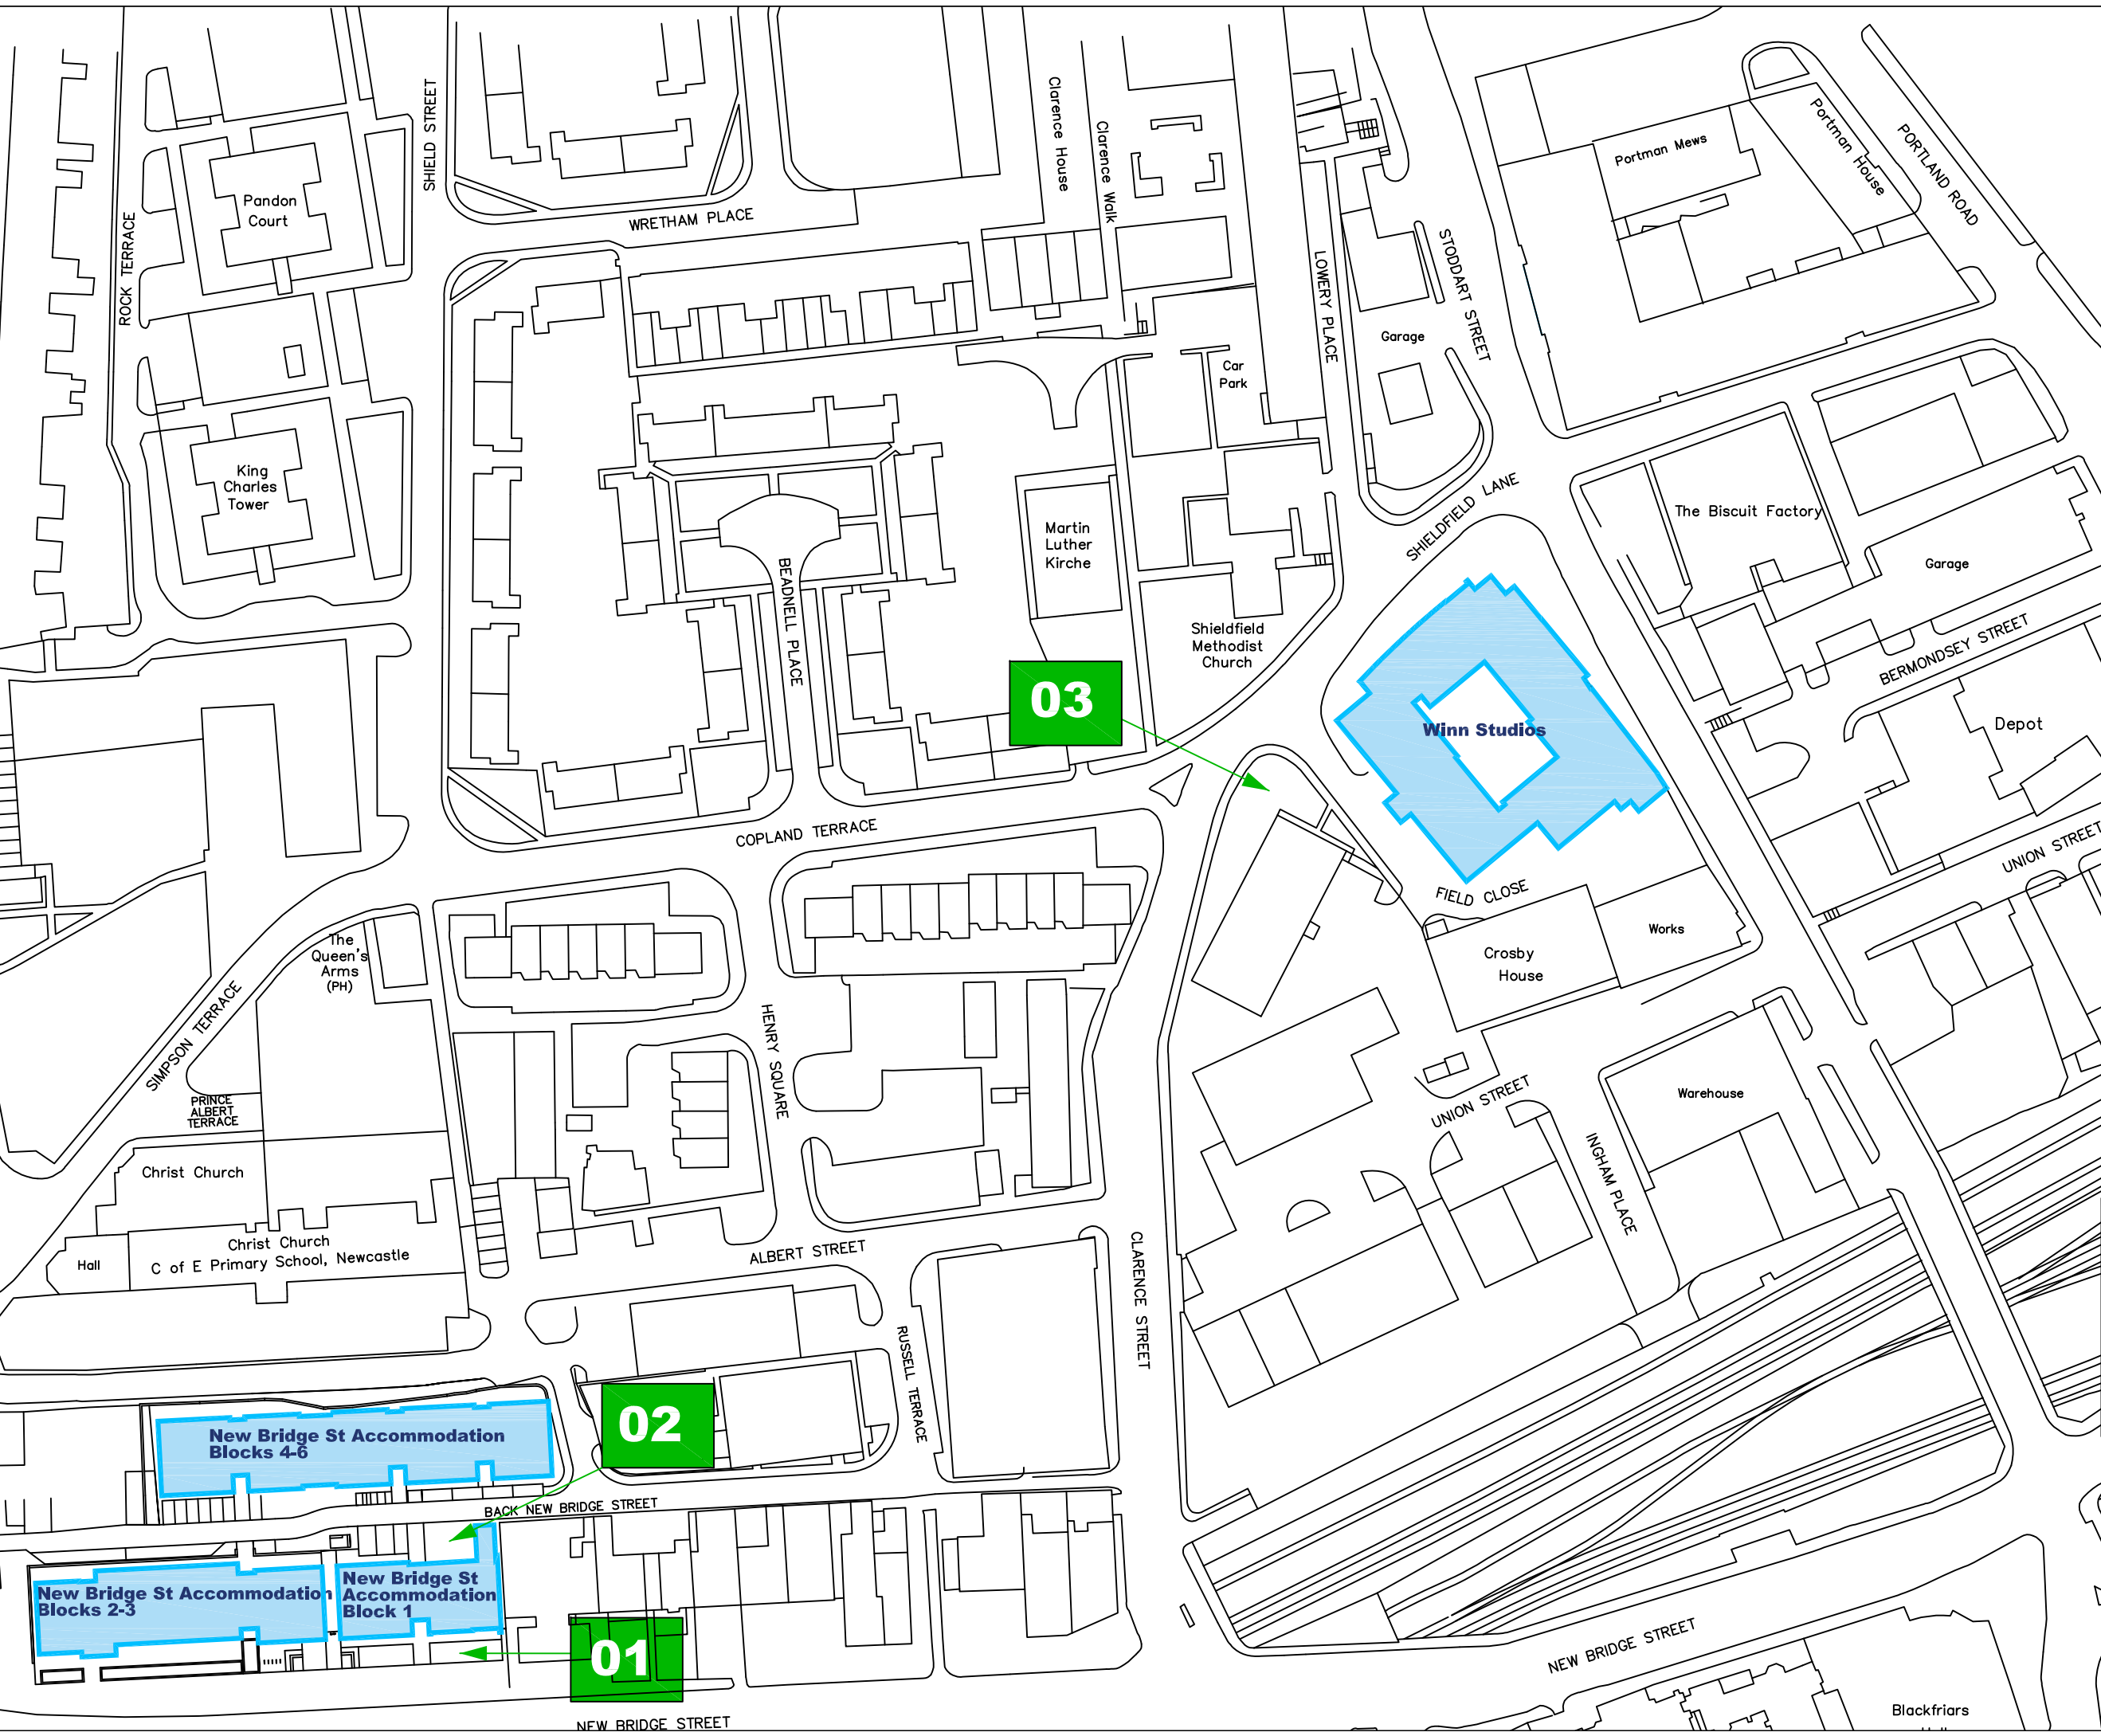

Campus Services
Pandon Building
Camden Street
Newcastle upon Tyne
NE1 8ST

Campus: SATELLITE
Building: HALLS OF RESIDENCE
Title: FIRE ASSEMBLY POINTS

Scale:	Date: NOV 2019
NTS	Drawn:
	Issued:

Project No:

Drawing No:	Rev:
-------------	------



BUILDING	NEAR ASSEMBLY POINT
TRINITY SQUARE BLOCK 1 (A)	A
TRINITY SQUARE BLOCK 1 (B)	B
TRINITY SQUARE BLOCK 1 (C)	C
TRINITY SQUARE BLOCK 2 (D)	D
TRINITY SQUARE BLOCK 2 (E)	E
TRINITY SQUARE BLOCK 3 (F)	F
TRINITY SQUARE BLOCK 3 (G)	G
TRINITY SQUARE BLOCK 4 (H)	H
TRINITY SQUARE BLOCK 4 (I)	I
TRINITY SQUARE BLOCK 5 (J)	J
TRINITY SQUARE BLOCK 5 (K)	K



Campus Services
Pandon Building
Camden Street
Newcastle upon Tyne
NE1 8ST

Campus: SATELLITE
Building: TRINITY SQUARE
Title: FIRE ASSEMBLY POINTS

Scale:	Date: MAR 2018
NTS	Drawn:
	Issued:

Project No:

Drawing No:	Rev:
-------------	------