


Camden Car Park

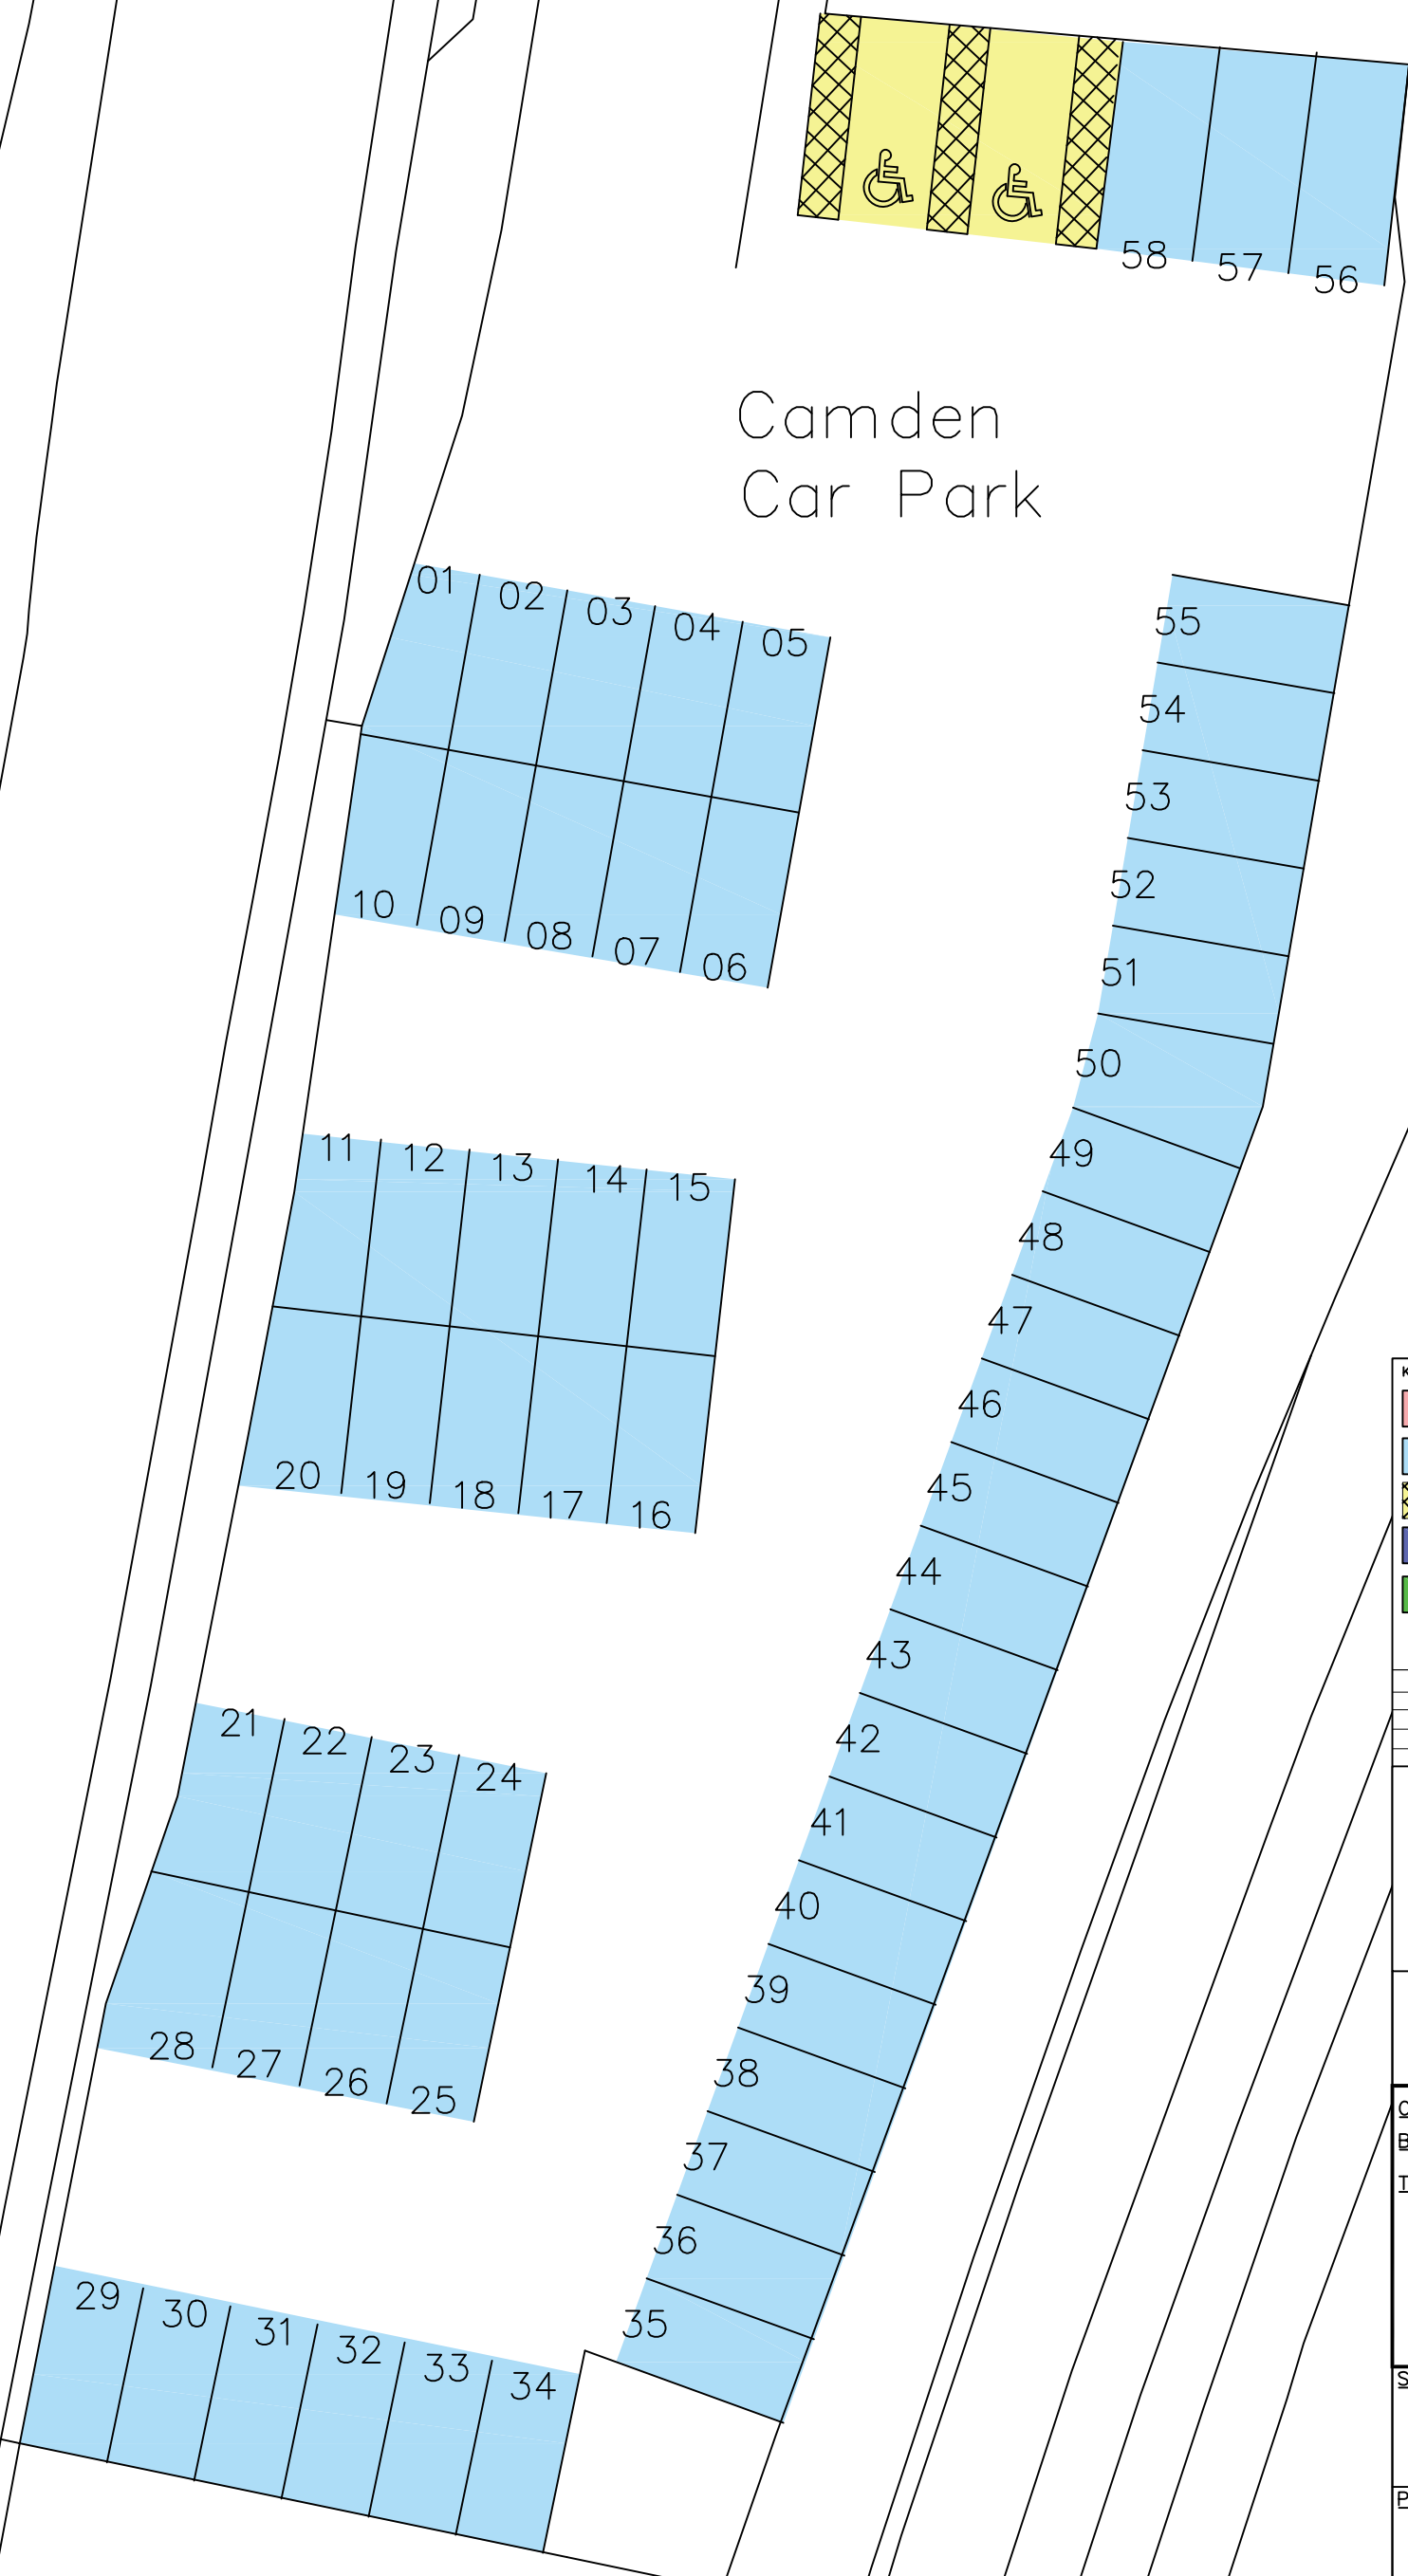

KEY:

	VISITOR & TRANSITIONAL PARKING BAYS
	HUNT & PARK SPACES
	DISABLED PARKING BAYS
	ENTERPRISE PARKING BAYS
	ELECTRIC PARKING BAYS

DATE	DESCRIPTION	REV
13.08.18	Car Parking Arrangements	B
27.03.18	Car Parking Arrangements	A
30.05.18	New Bicycle Shelter NBD	



Campus Services
Pandon Building
Camden Street
Newcastle upon Tyne
NE1 8ST

Campus: CITY CENTRE
Building:
Title: O/S MAP LAYOUT
 CAMDEN CAR PARK

Scale: NTS	Date: MAY 2018
	Drawn:
	Issued:

Project No:

Drawing No:	Rev: B
--------------------	------------------