


- FIRE EQUIPMENT**
- FIRE ALARM CALL POINT/BREAK GLASS
 - FIRE ALARM CONTROL PANEL
 - FIRE ALARM INTERFACE PANEL
 - UNSWITCHED FUSE SPUR
 - JUNCTION BOX
 - FIRE ALARM SOUNDER
 - FIRE ALARM BELL
 - VISUAL WARNING DEVICE

- FIRE EXTINGUISHERS**
- WATER EXTINGUISHER
 - CARBON DIOXIDE EXTINGUISHER
 - FOAM EXTINGUISHER
 - POWDER EXTINGUISHER
 - FIRE BLANKET

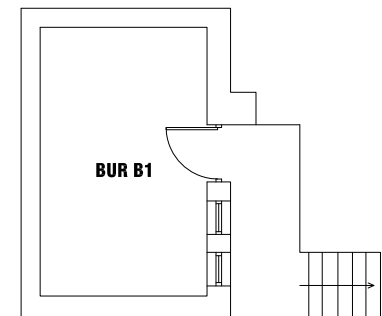

DATE	DESCRIPTION	REV
		-
		-



Campus Services
 Pandon Building
 Camden Street
 Newcastle upon Tyne
 NE1 8ST









Campus: CITY CENTRE
 Building: BURT HALL
 Title: GROUND FLOOR LEVEL &
 BASEMENT

Scale:	Date: MAR 2018
NTS	Drawn:
	Issued:






Project No:

Drawing No:	Rev:
-------------	------

FIRE EQUIPMENT

-  FIRE ALARM CALL POINT/BREAK GLASS
-  FIRE ALARM CONTROL PANEL
-  FIRE ALARM INTERFACE PANEL
-  UNSWITCHED FUSE SPUR
-  JUNCTION BOX
-  FIRE ALARM SOUNDER
-  FIRE ALARM BELL
-  VISUAL WARNING DEVICE

FIRE EXTINGUISHERS

-  WATER EXTINGUISHER
-  CARBON DIOXIDE EXTINGUISHER
-  FOAM EXTINGUISHER
-  POWDER EXTINGUISHER
-  FIRE BLANKET

DATE	DESCRIPTION	REV
---	--	--



Northumbria University
NEWCASTLE


Campus Services
Pandon Building
Camden Street
Newcastle upon Tyne
NE1 8ST

Campus: CITY CENTRE
Building: BURT HALL
Title: FIRST FLOOR LEVEL





Scale:	Date: FEB 2018
NTS	Drawn:
	Issued:

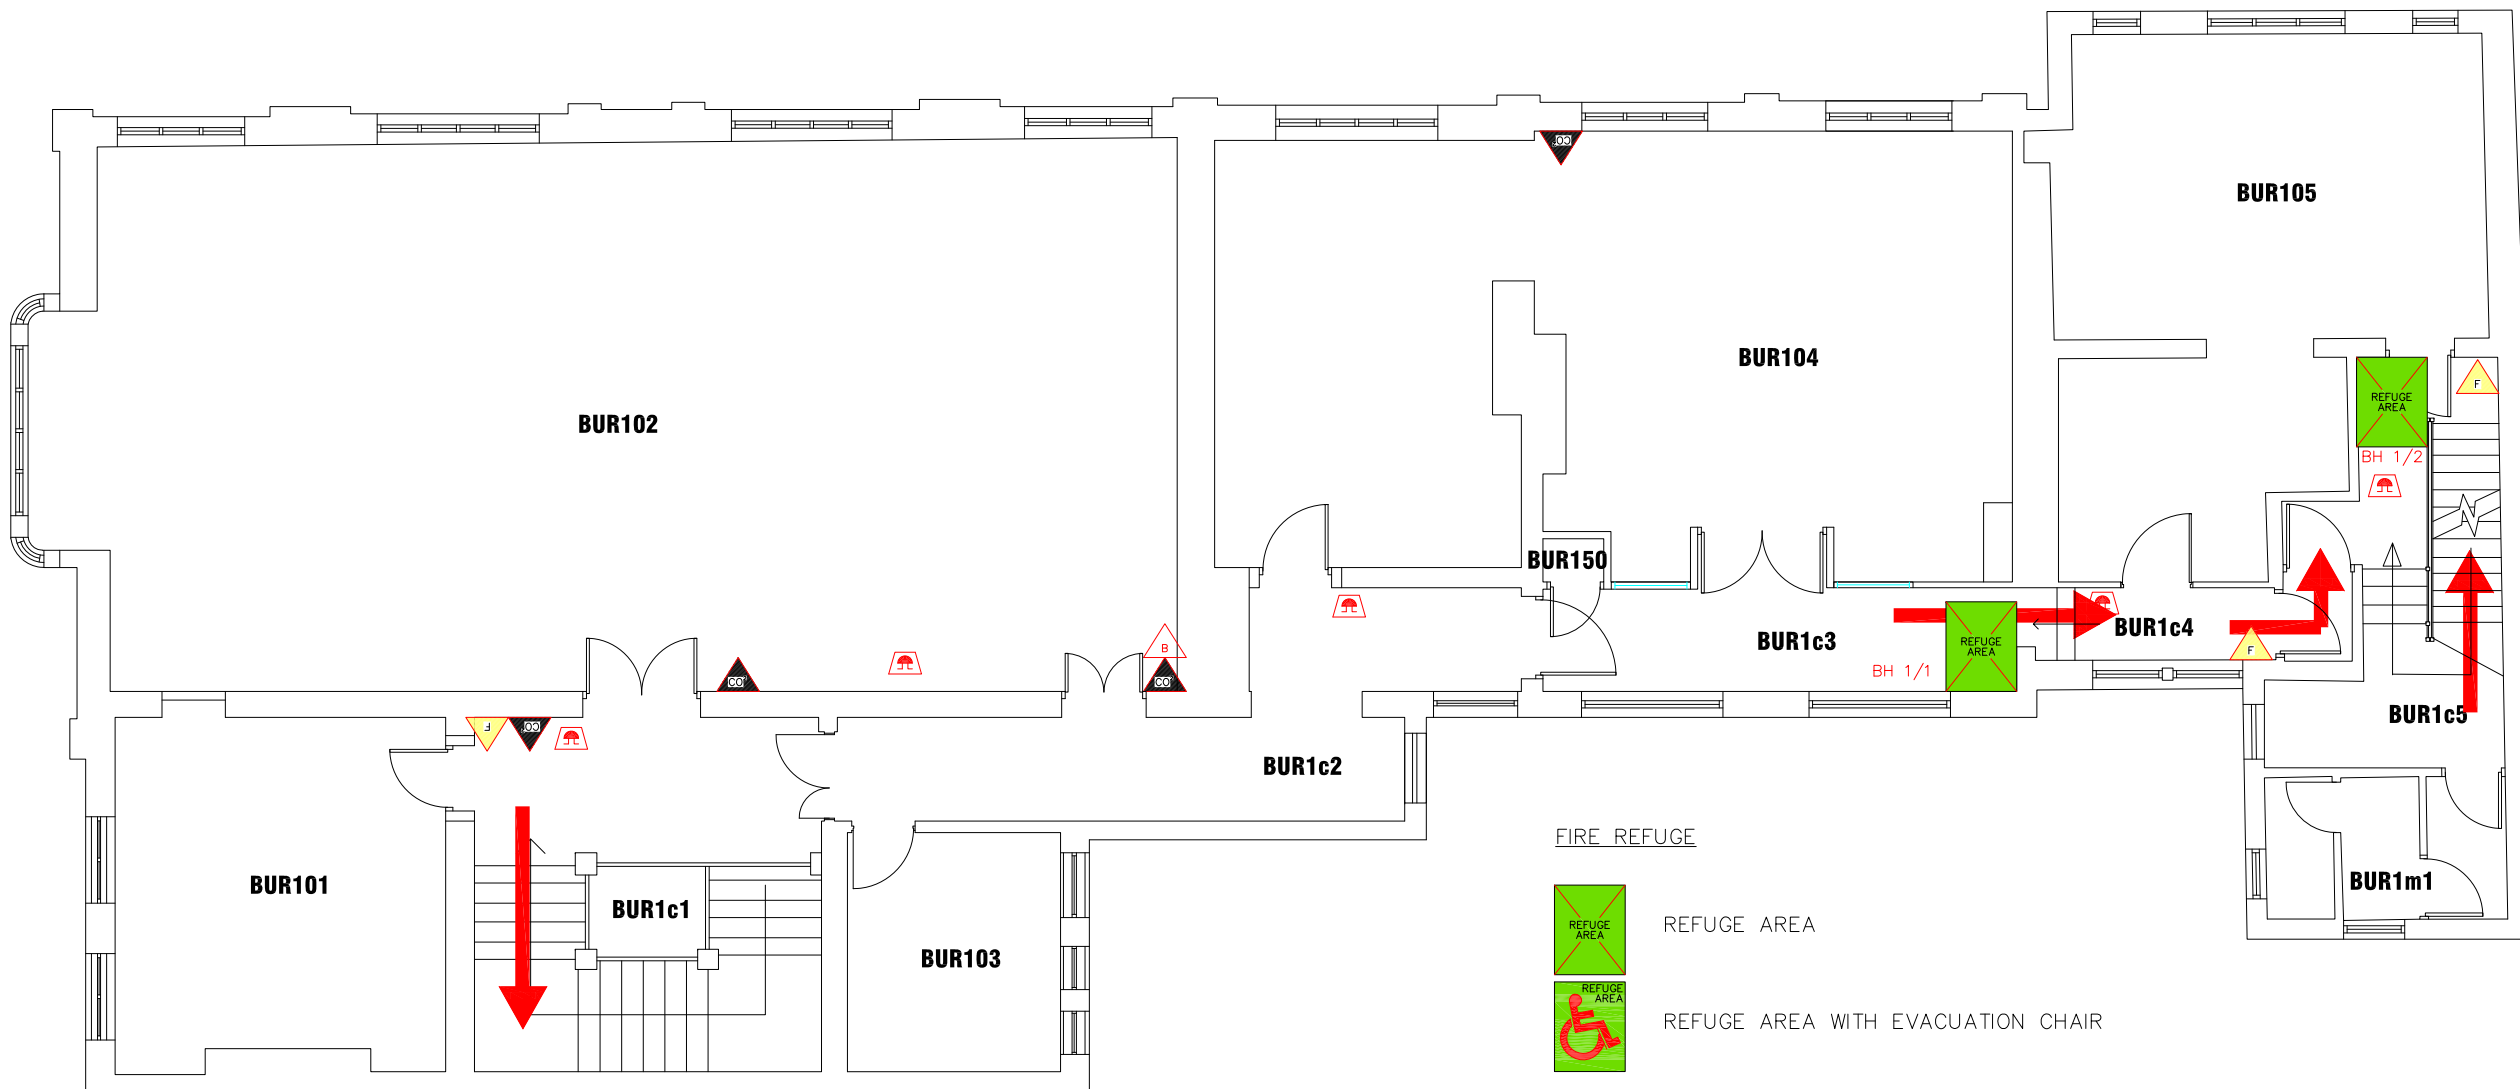
Project No:

Drawing No: Rev:



FIRE REFUGE

-  REFUGE AREA
-  REFUGE AREA WITH EVACUATION CHAIR
-  EVACUATION CHAIR
-  CALL ASSISTANCE POINT

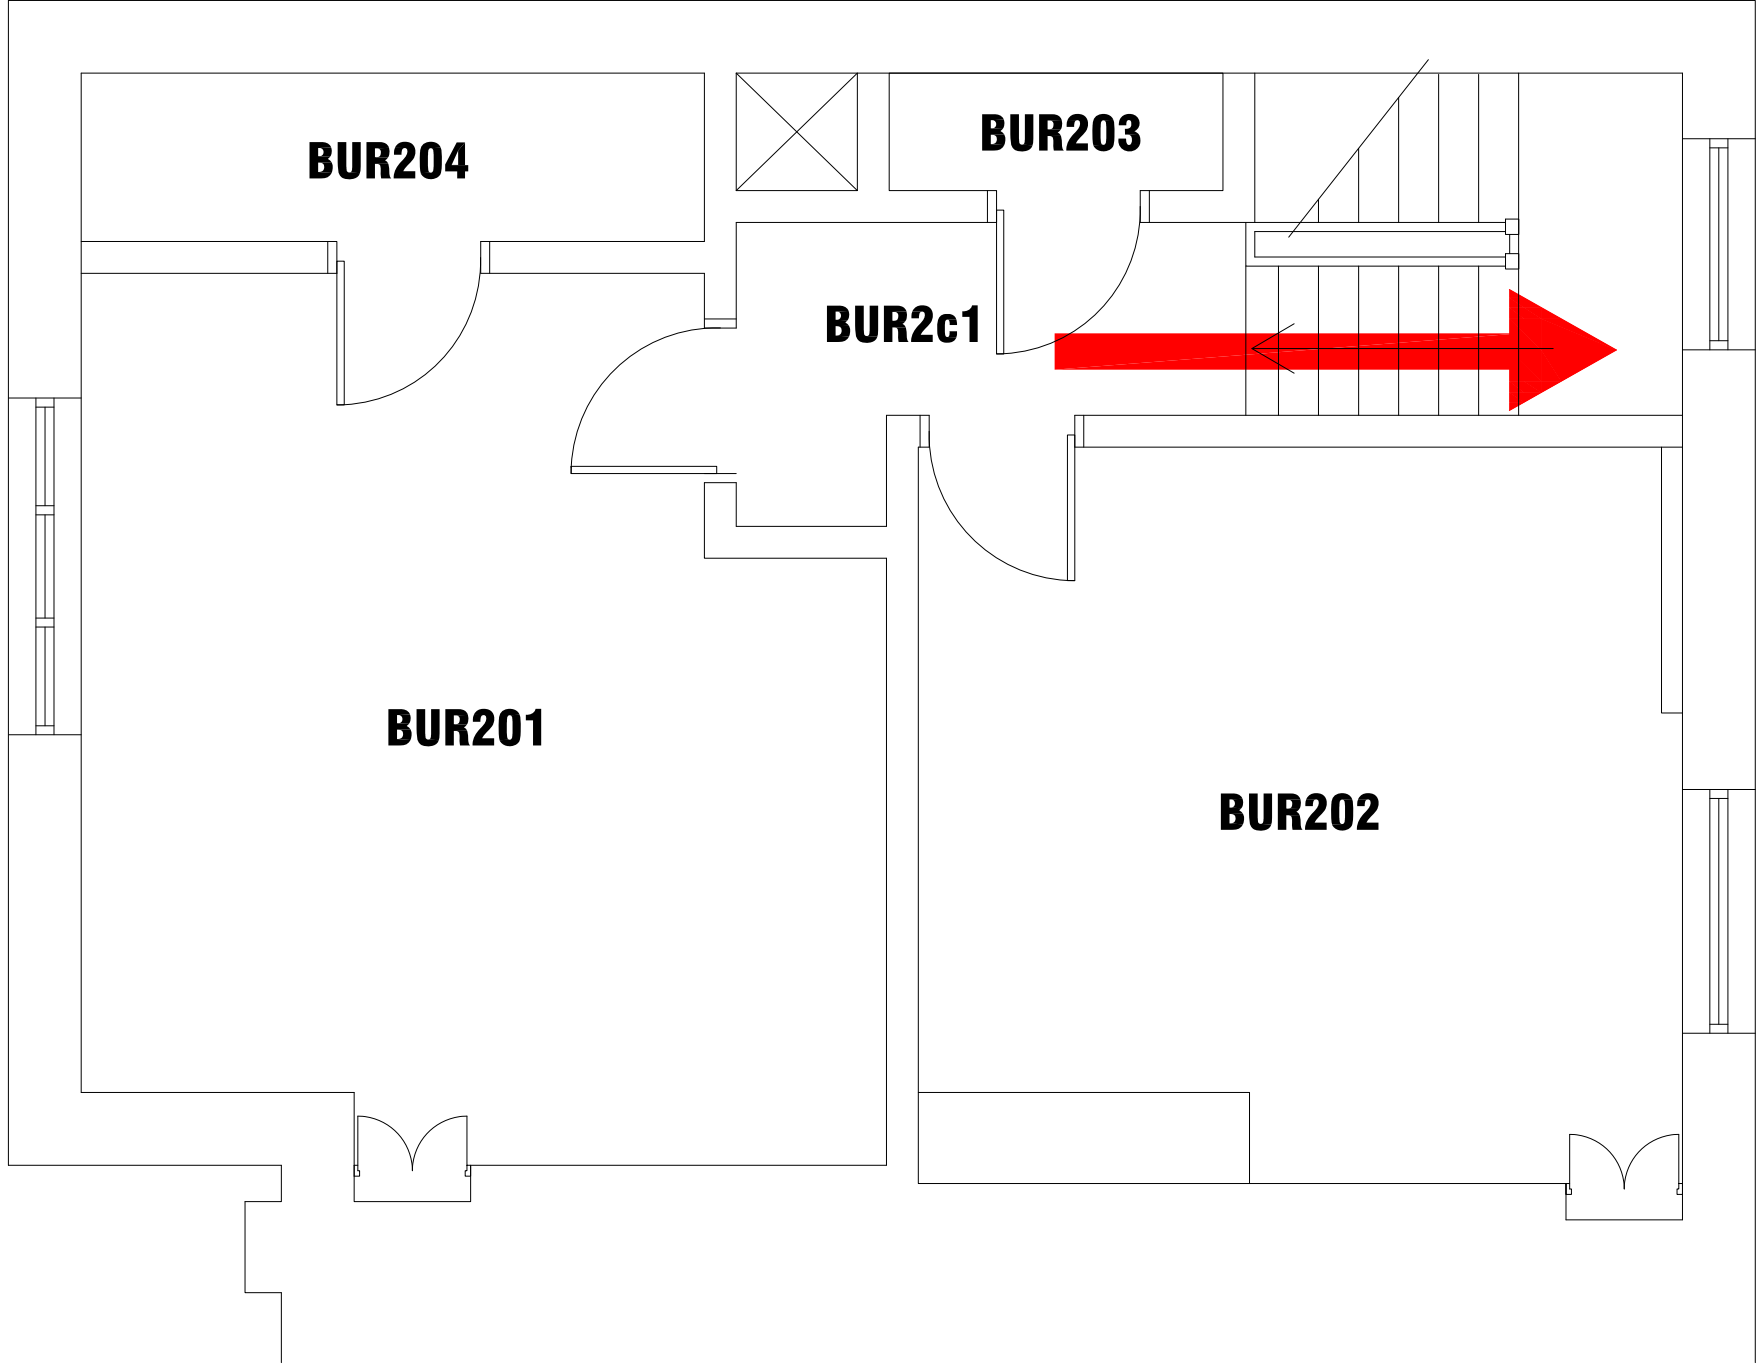

DATE	DESCRIPTION	REV
28.03.18	Room Use Alterations	-



Campus Services
Pandon Building
Camden Street
Newcastle upon Tyne
NE1 8ST

Campus: CITY CENTRE
Building: BURT HALL
Title: SECOND FLOOR LEVEL

Scale:	Date: MAR 2018
NTS	Drawn:
	Issued:

Project No:

Drawing No:	Rev:
-------------	------