


- FIRE EQUIPMENT**
- FIRE ALARM CALL POINT/BREAK GLASS
 - FIRE ALARM CONTROL PANEL
 - FIRE ALARM INTERFACE PANEL
 - UNSWITCHED FUSE SPUR
 - JUNCTION BOX
 - FIRE ALARM SOUNDER
 - FIRE ALARM BELL
 - VISUAL WARNING DEVICE
- FIRE SIGNAGE**
- FIRE EXIT SIGN
 - FIRE EXIT DIRECTIONAL SIGN
 - DOUBLE SIDED FIRE EXIT SIGN
 - FIRE ACTION NOTICE
 - ILLUMINATED FIRE EXIT SIGN
- FIRE EXTINGUISHERS**
- WATER EXTINGUISHER
 - CARBON DIOXIDE EXTINGUISHER
 - FOAM EXTINGUISHER
 - POWDER EXTINGUISHER
 - FIRE BLANKET

DATE	DESCRIPTION	REV
---	--	--



Northumbria University
NEWCASTLE


Campus Services
Pandon Building
Camden Street
Newcastle upon Tyne
NE1 8ST

Campus: CITY CENTRE
Building: CLAUDE GIBB HALL
Title: BASEMENT LEVEL

Scale:	Date: NOV 2018
NTS	Drawn:
	Issued:

Project No:

Drawing No:	Rev:
-------------	------

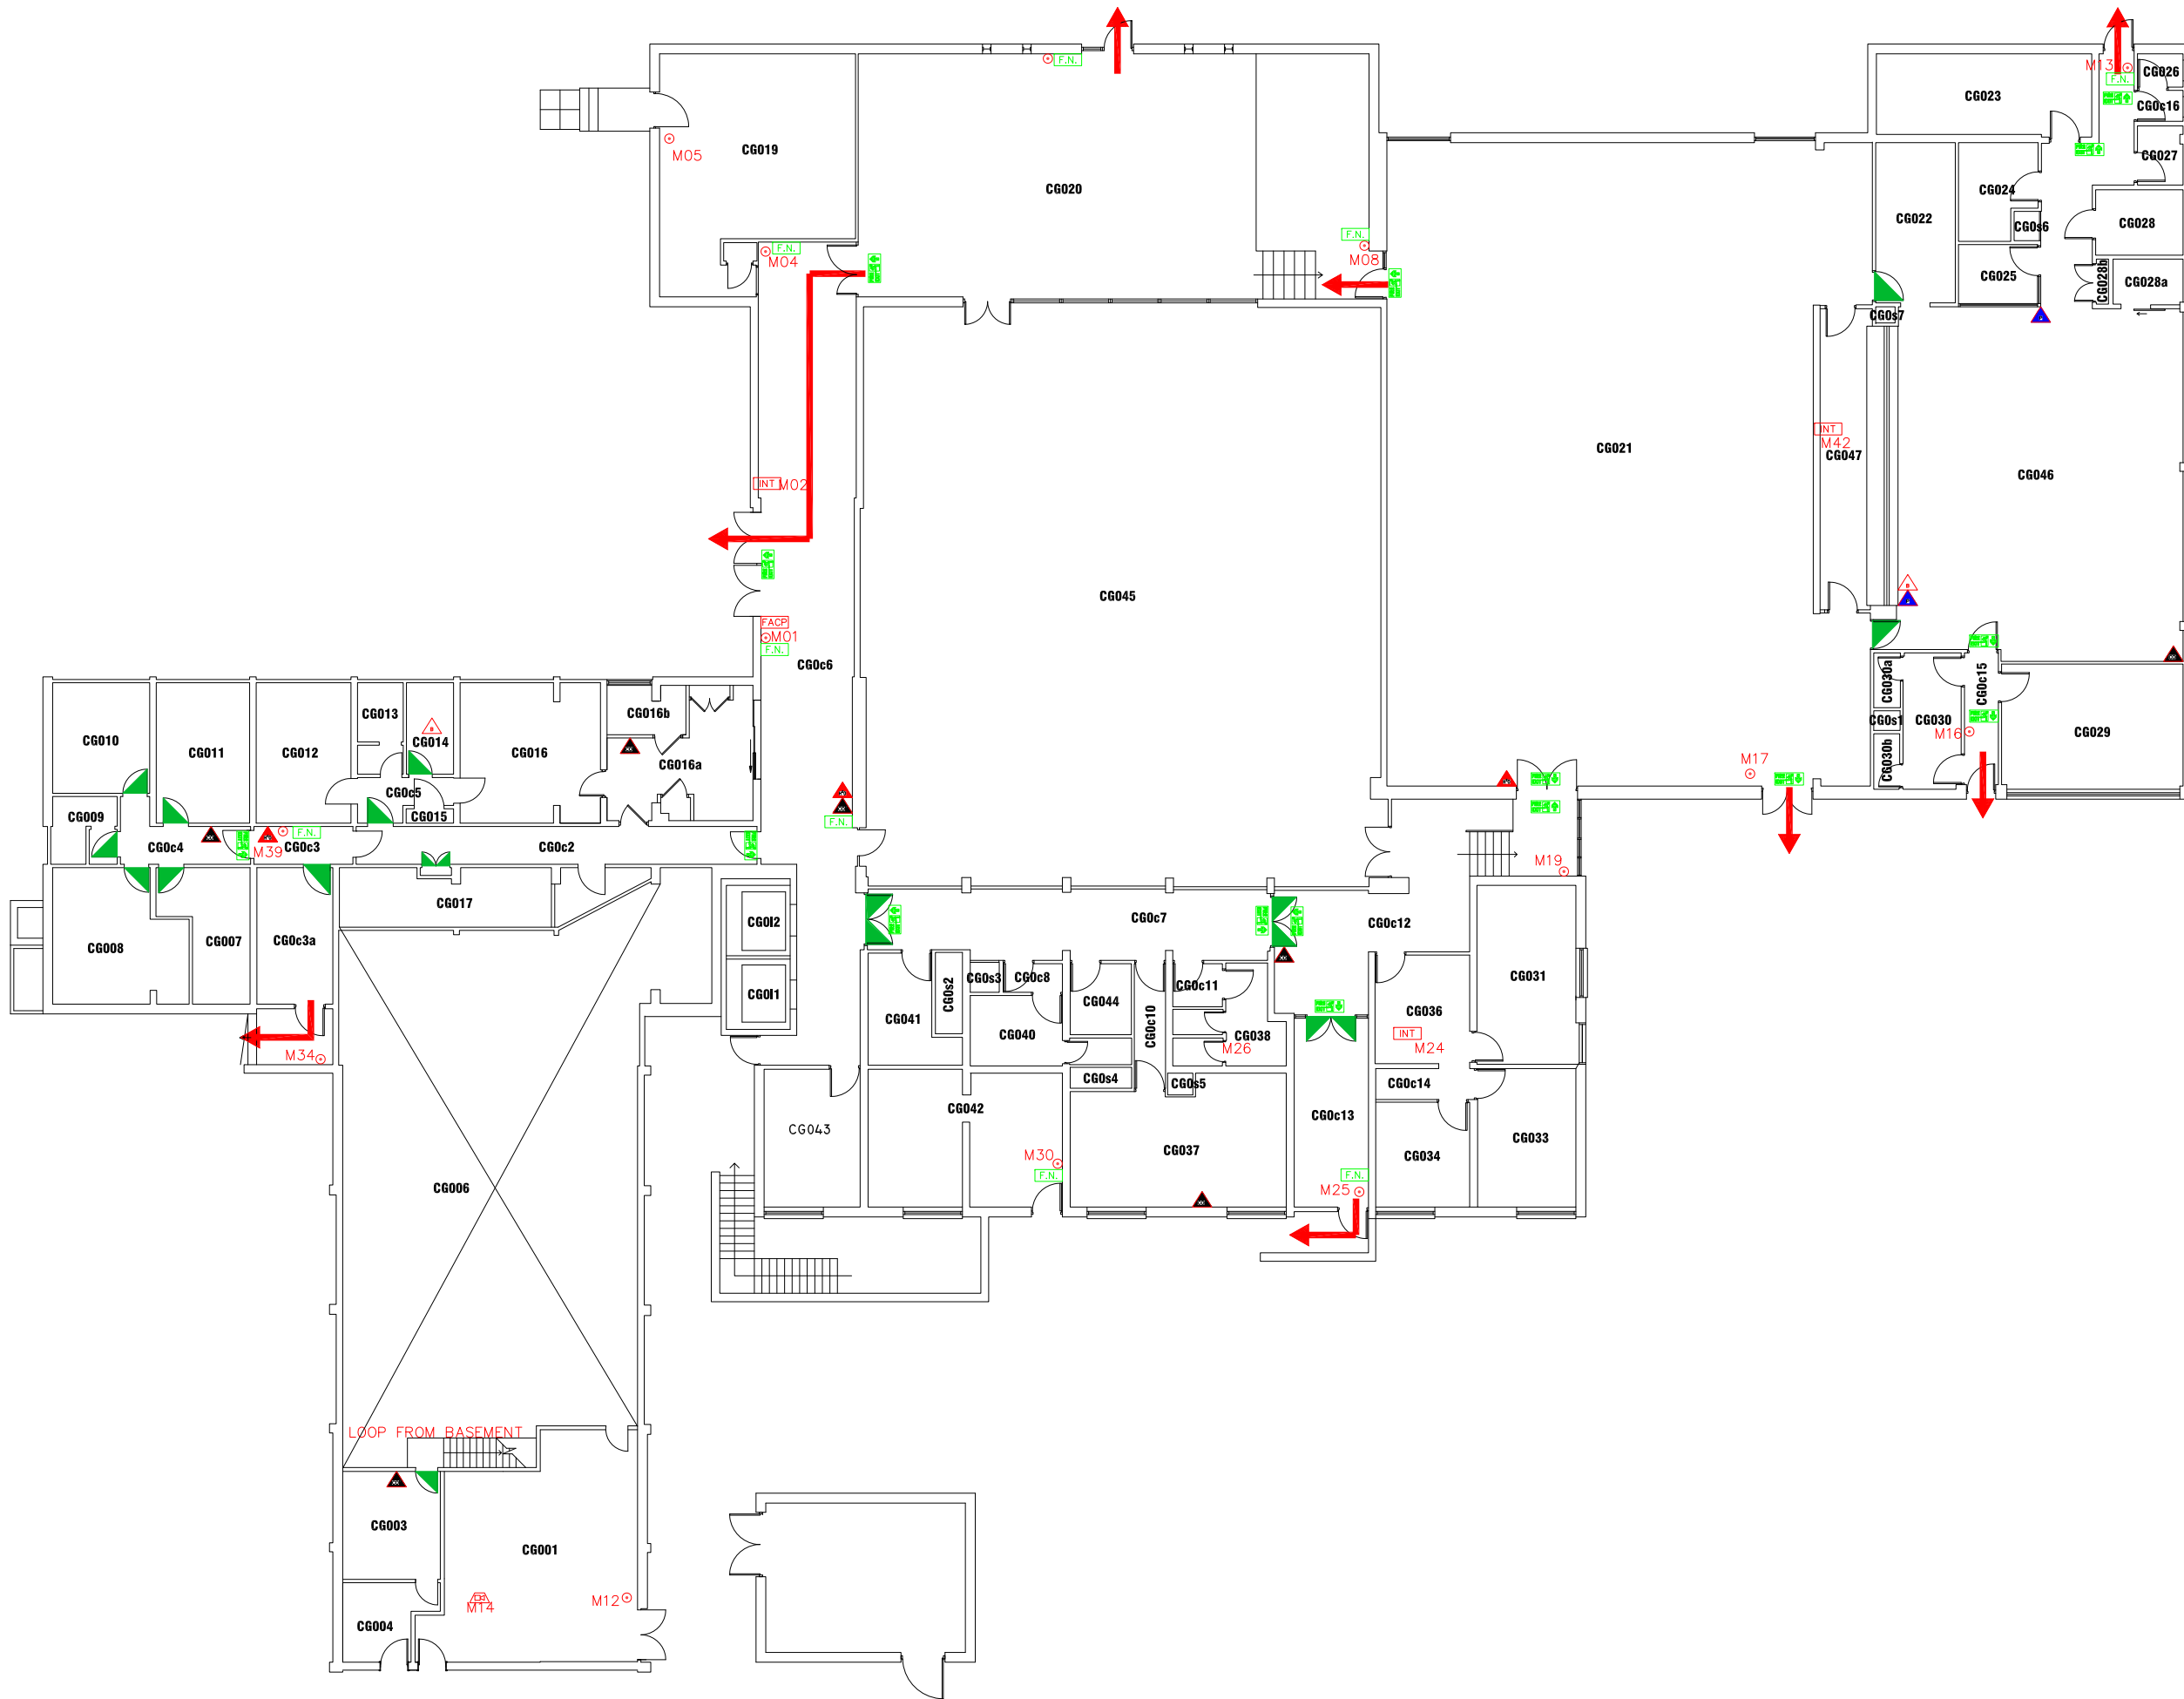

- FIRE EQUIPMENT**
- FIRE ALARM CALL POINT/BREAK GLASS
 - FIRE ALARM CONTROL PANEL
 - FIRE ALARM INTERFACE PANEL
 - UNSWITCHED FUSE SPUR
 - JUNCTION BOX
 - FIRE ALARM SOUNDER
 - FIRE ALARM BELL
 - VISUAL WARNING DEVICE
- FIRE EXTINGUISHERS**
- WATER EXTINGUISHER
 - CARBON DIOXIDE EXTINGUISHER
 - FOAM EXTINGUISHER
 - POWDER EXTINGUISHER
 - FIRE BLANKET
- FIRE SIGNAGE**
- FIRE EXIT SIGN
 - FIRE EXIT DIRECTIONAL SIGN
 - DOUBLE SIDED FIRE EXIT SIGN
 - FIRE ACTION NOTICE
 - ILLUMINATED FIRE EXIT SIGN

DATE	DESCRIPTION	REV
---	---	---



Campus Services
Pandon Building
Camden Street
Newcastle upon Tyne
NE1 8ST

Campus: CITY CENTRE
Building: CLAUDE GIBB HALL
Title: GROUND FLOOR LEVEL









Scale:	Date: MAR 2018
NTS	Drawn:
	Issued:

Project No:






Drawing No: Rev:








FIRE EQUIPMENT

-  FIRE ALARM CALL POINT/BREAK GLASS
-  FIRE ALARM CONTROL PANEL
-  FIRE ALARM INTERFACE PANEL
-  UNSWITCHED FUSE SPUR
-  JUNCTION BOX
-  FIRE ALARM SOUNDER
-  FIRE ALARM BELL
-  VISUAL WARNING DEVICE

FIRE EXTINGUISHERS

-  WATER EXTINGUISHER
-  CARBON DIOXIDE EXTINGUISHER
-  FOAM EXTINGUISHER
-  POWDER EXTINGUISHER
-  FIRE BLANKET

FIRE SIGNAGE

-  FIRE EXIT SIGN
-  FIRE EXIT DIRECTIONAL SIGN
-  DOUBLE SIDED FIRE EXIT SIGN
-  FIRE ACTION NOTICE
-  ILLUMINATED FIRE EXIT SIGN

DATE	DESCRIPTION	REV
---	--	--



Northumbria University
NEWCASTLE

Campus Services
Pandon Building
Camden Street
Newcastle upon Tyne
NE1 8ST

Campus: CITY CENTRE
Building: CLAUDE GIBB HALL
Title: FIRST FLOOR LEVEL









Scale:	Date: FEB 2018
NTS	Drawn:
	Issued:

Project No:






Drawing No: Rev:



FIRE EQUIPMENT

-  FIRE ALARM CALL POINT/BREAK GLASS
-  FIRE ALARM CONTROL PANEL
-  FIRE ALARM INTERFACE PANEL
-  UNSWITCHED FUSE SPUR
-  JUNCTION BOX
-  FIRE ALARM SOUNDER
-  FIRE ALARM BELL
-  VISUAL WARNING DEVICE

 FIRE EXTINGUISHERS

-  WATER EXTINGUISHER
-  CARBON DIOXIDE EXTINGUISHER
-  FOAM EXTINGUISHER
-  POWDER EXTINGUISHER
-  FIRE BLANKET

DATE	DESCRIPTION	REV
---	--	--



Campus Services
 Pandon Building
 Camden Street
 Newcastle upon Tyne
 NE1 8ST









Campus: CITY CENTRE
 Building: CLAUDE GIBB HALL
 Title: SECOND FLOOR LEVEL

Scale:	Date: FEB 2018
NTS	Drawn:
	Issued:






Project No:

Drawing No: Rev:






FIRE EQUIPMENT

-  FIRE ALARM CALL POINT/BREAK GLASS
-  FIRE ALARM CONTROL PANEL
-  FIRE ALARM INTERFACE PANEL
-  UNSWITCHED FUSE SPUR
-  JUNCTION BOX
-  FIRE ALARM SOUNDER
-  FIRE ALARM BELL
-  VISUAL WARNING DEVICE

FIRE EXTINGUISHERS

-  WATER EXTINGUISHER
-  CARBON DIOXIDE EXTINGUISHER
-  FOAM EXTINGUISHER
-  POWDER EXTINGUISHER
-  FIRE BLANKET

FIRE SIGNAGE

-  FIRE EXIT SIGN
-  FIRE EXIT DIRECTIONAL SIGN
-  DOUBLE SIDED FIRE EXIT SIGN
-  FIRE ACTION NOTICE
-  ILLUMINATED FIRE EXIT SIGN



DATE	DESCRIPTION	REV
---	---	---



Northumbria University
NEWCASTLE

Campus Services
Pandon Building
Camden Street
Newcastle upon Tyne
NE1 8ST









Campus: CITY CENTRE
Building: CLAUDE GIBB HALL
Title: THIRD FLOOR LEVEL

Scale:	Date: FEB 2018
NTS	Drawn:
	Issued:






Project No:	
-------------	--

Drawing No:	Rev:
-------------	------






FIRE EQUIPMENT

-  FIRE ALARM CALL POINT/BREAK GLASS
-  FIRE ALARM CONTROL PANEL
-  FIRE ALARM INTERFACE PANEL
-  UNSWITCHED FUSE SPUR
-  JUNCTION BOX
-  FIRE ALARM SOUNDER
-  FIRE ALARM BELL
-  VISUAL WARNING DEVICE

FIRE EXTINGUISHERS

-  WATER EXTINGUISHER
-  CARBON DIOXIDE EXTINGUISHER
-  FOAM EXTINGUISHER
-  POWDER EXTINGUISHER
-  FIRE BLANKET

FIRE SIGNAGE

-  FIRE EXIT SIGN
-  FIRE EXIT DIRECTIONAL SIGN
-  DOUBLE SIDED FIRE EXIT SIGN
-  FIRE ACTION NOTICE
-  ILLUMINATED FIRE EXIT SIGN

DATE	DESCRIPTION	REV
---	--	--



Northumbria University
NEWCASTLE

Campus Services
Pandon Building
Camden Street
Newcastle upon Tyne
NE1 8ST

Campus: CITY CENTRE
Building: CLAUDE GIBB HALL
Title: FOURTH FLOOR LEVEL

Scale:	Date: FEB 2018
NTS	Drawn:
	Issued:


Project No:


Drawing No: Rev:




FIRE EQUIPMENT

 FIRE ALARM CALL POINT/BREAK GLASS


 FIRE ALARM CONTROL PANEL


 FIRE ALARM INTERFACE PANEL

 UNSWITCHED FUSE SPUR

 JUNCTION BOX


 FIRE ALARM SOUNDER

 FIRE ALARM BELL

 VISUAL WARNING DEVICE

FIRE EXTINGUISHERS

 WATER EXTINGUISHER

 CARBON DIOXIDE EXTINGUISHER

 FOAM EXTINGUISHER

 POWDER EXTINGUISHER


 FIRE BLANKET

FIRE SIGNAGE

 FIRE EXIT SIGN

 FIRE EXIT DIRECTIONAL SIGN

 DOUBLE SIDED FIRE EXIT SIGN

 FIRE ACTION NOTICE

 ILLUMINATED FIRE EXIT SIGN



DATE	DESCRIPTION	REV
---	--	--



Campus Services
Pandon Building
Camden Street
Newcastle upon Tyne
NE1 8ST

Campus: CITY CENTRE
Building: CLAUDE GIBB HALL
Title: FIFTH FLOOR LEVEL



















Scale:	Date: FEB 2018
NTS	Drawn:
	Issued:

Project No:

Drawing No: Rev:



FIRE EQUIPMENT

-  FIRE ALARM CALL POINT/BREAK GLASS
-  FIRE ALARM CONTROL PANEL
-  FIRE ALARM INTERFACE PANEL
-  UNSWITCHED FUSE SPUR
-  JUNCTION BOX
-  FIRE ALARM SOUNDER
-  FIRE ALARM BELL
-  VISUAL WARNING DEVICE
- FIRE EXTINGUISHERS**
-  WATER EXTINGUISHER
-  CARBON DIOXIDE EXTINGUISHER
-  FOAM EXTINGUISHER
-  POWDER EXTINGUISHER
-  FIRE BLANKET
- FIRE SIGNAGE**
-  FIRE EXIT SIGN
-  FIRE EXIT DIRECTIONAL SIGN
-  DOUBLE SIDED FIRE EXIT SIGN
-  FIRE ACTION NOTICE
-  ILLUMINATED FIRE EXIT SIGN

DATE	DESCRIPTION	REV
---	--	--



Campus Services
 Pandon Building
 Camden Street
 Newcastle upon Tyne
 NE1 8ST









Campus: CITY CENTRE
 Building: CLAUDE GIBB HALL
 Title: SIXTH FLOOR LEVEL

Scale:	Date: FEB 2018
NTS	Drawn:
	Issued:






Project No:

Drawing No:	Rev:
-------------	------






FIRE EQUIPMENT

-  FIRE ALARM CALL POINT/BREAK GLASS
-  FIRE ALARM CONTROL PANEL
-  FIRE ALARM INTERFACE PANEL
-  UNSWITCHED FUSE SPUR
-  JUNCTION BOX
-  FIRE ALARM SOUNDER
-  FIRE ALARM BELL
-  VISUAL WARNING DEVICE

FIRE EXTINGUISHERS

-  WATER EXTINGUISHER
-  CARBON DIOXIDE EXTINGUISHER
-  FOAM EXTINGUISHER
-  POWDER EXTINGUISHER
-  FIRE BLANKET

FIRE SIGNAGE

-  FIRE EXIT SIGN
-  FIRE EXIT DIRECTIONAL SIGN
-  DOUBLE SIDED FIRE EXIT SIGN
-  FIRE ACTION NOTICE
-  ILLUMINATED FIRE EXIT SIGN

DATE	DESCRIPTION	REV
---	--	--



Northumbria University
NEWCASTLE

Campus Services
Pandon Building
Camden Street
Newcastle upon Tyne
NE1 8ST

Campus: CITY CENTRE
Building: CLAUDE GIBB HALL
Title: SEVENTH FLOOR LEVEL

Scale: NTS Date: FEB 2018

Drawn:

Issued:








 
Project No:

Drawing No:






Rev:








FIRE EQUIPMENT

-  FIRE ALARM CALL POINT/BREAK GLASS
-  FIRE ALARM CONTROL PANEL
-  FIRE ALARM INTERFACE PANEL
-  UNSWITCHED FUSE SPUR
-  JUNCTION BOX
-  FIRE ALARM SOUNDER
-  FIRE ALARM BELL
-  VISUAL WARNING DEVICE

FIRE EXTINGUISHERS

-  WATER EXTINGUISHER
-  CARBON DIOXIDE EXTINGUISHER
-  FOAM EXTINGUISHER
-  POWDER EXTINGUISHER
-  FIRE BLANKET

FIRE SIGNAGE

-  FIRE EXIT SIGN
-  FIRE EXIT DIRECTIONAL SIGN
-  DOUBLE SIDED FIRE EXIT SIGN
-  FIRE ACTION NOTICE
-  ILLUMINATED FIRE EXIT SIGN

DATE	DESCRIPTION	REV
---	---	---



Northumbria University
NEWCASTLE

Campus Services
Pandon Building
Camden Street
Newcastle upon Tyne
NE1 8ST

Campus: CITY CENTRE
Building: CLAUDE GIBB HALL
Title: EIGHTH FLOOR LEVEL









Scale:	Date: FEB 2018
NTS	Drawn:
	Issued:

Project No:






Drawing No: Rev:








FIRE EQUIPMENT

-  FIRE ALARM CALL POINT/BREAK GLASS
-  FIRE ALARM CONTROL PANEL
-  FIRE ALARM INTERFACE PANEL
-  UNSWITCHED FUSE SPUR
-  JUNCTION BOX
-  FIRE ALARM SOUNDER
-  FIRE ALARM BELL
-  VISUAL WARNING DEVICE

FIRE EXTINGUISHERS

-  WATER EXTINGUISHER
-  CARBON DIOXIDE EXTINGUISHER
-  FOAM EXTINGUISHER
-  POWDER EXTINGUISHER
-  FIRE BLANKET

FIRE SIGNAGE

-  FIRE EXIT SIGN
-  FIRE EXIT DIRECTIONAL SIGN
-  DOUBLE SIDED FIRE EXIT SIGN
-  FIRE ACTION NOTICE
-  ILLUMINATED FIRE EXIT SIGN

DATE	DESCRIPTION	REV
---	--	--



Campus Services
 Pandon Building
 Camden Street
 Newcastle upon Tyne
 NE1 8ST








 



Campus: CITY CENTRE
 Building: CLAUDE GIBB HALL
 Title: NINTH FLOOR LEVEL

Scale:	Date: FEB 2018
NTS	Drawn:
	Issued:

Project No:

Drawing No:	Rev:
-------------	------



- FIRE EQUIPMENT**
-  FIRE ALARM CALL POINT/BREAK GLASS
 -  FIRE ALARM CONTROL PANEL
 -  FIRE ALARM INTERFACE PANEL
 -  UNSWITCHED FUSE SPUR
 -  JUNCTION BOX
 -  FIRE ALARM SOUNDER
 -  FIRE ALARM BELL
 -  VISUAL WARNING DEVICE
- FIRE EXTINGUISHERS**
-  WATER EXTINGUISHER
 -  CARBON DIOXIDE EXTINGUISHER
 -  FOAM EXTINGUISHER
 -  POWDER EXTINGUISHER
 -  FIRE BLANKET
- FIRE SIGNAGE**
-  FIRE EXIT SIGN
 -  FIRE EXIT DIRECTIONAL SIGN
 -  DOUBLE SIDED FIRE EXIT SIGN
 -  FIRE ACTION NOTICE
 -  ILLUMINATED FIRE EXIT SIGN



DATE	DESCRIPTION	REV
---	--	--





















Campus Services
 Pandon Building
 Camden Street
 Newcastle upon Tyne
 NE1 8ST


Campus: CITY CENTRE
 Building: CLAUDE GIBB HALL
 Title: TENTH FLOOR LEVEL

 Scale:	Date: FEB 2018
NTS	Drawn:
	Issued:

Project No:

Drawing No: Rev:

- FIRE EQUIPMENT**
-  FIRE ALARM CALL POINT/BREAK GLASS
 -  FIRE ALARM CONTROL PANEL
 -  FIRE ALARM INTERFACE PANEL
 -  UNSWITCHED FUSE SPUR
 -  JUNCTION BOX
 -  FIRE ALARM SOUNDER
 -  FIRE ALARM BELL
 -  VISUAL WARNING DEVICE
- FIRE EXTINGUISHERS**
-  WATER EXTINGUISHER
 -  CARBON DIOXIDE EXTINGUISHER
 -  FOAM EXTINGUISHER
 -  POWDER EXTINGUISHER
 -  FIRE BLANKET
- FIRE SIGNAGE**
-  FIRE EXIT SIGN
 -  FIRE EXIT DIRECTIONAL SIGN
 -  DOUBLE SIDED FIRE EXIT SIGN
 -  FIRE ACTION NOTICE
 -  ILLUMINATED FIRE EXIT SIGN

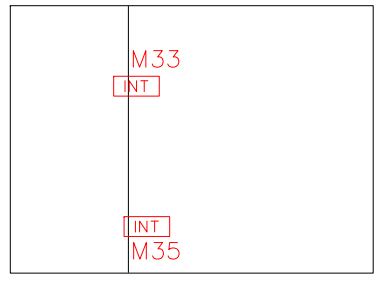

ROOF LIFT MOTOR ROOM

UP TO LIFT MOTOR ROOM
DOWN FROM FROM LIFT MOTOR

DATE	DESCRIPTION	REV
---	--	--



Campus Services
Pandon Building
Camden Street
Newcastle upon Tyne
NE1 8ST

Campus: CITY CENTRE
Building: CLAUDE GIBB HALL
Title: ELEVENTH FLOOR LEVEL

Scale:	Date: FEB 2018
NTS	Drawn:
	Issued:

Project No:

Drawing No:	Rev:
-------------	------