

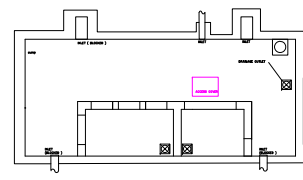


GROUND FLOOR BASE LINE ABOVE

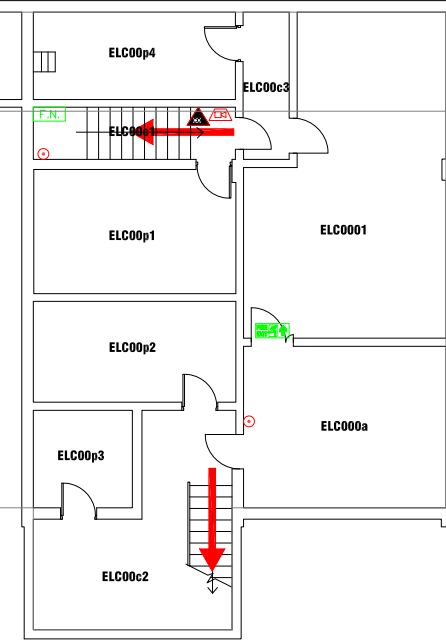

GROUND FLOOR BASE LINE ABOVE

GROUND FLOOR BASE LINE ABOVE

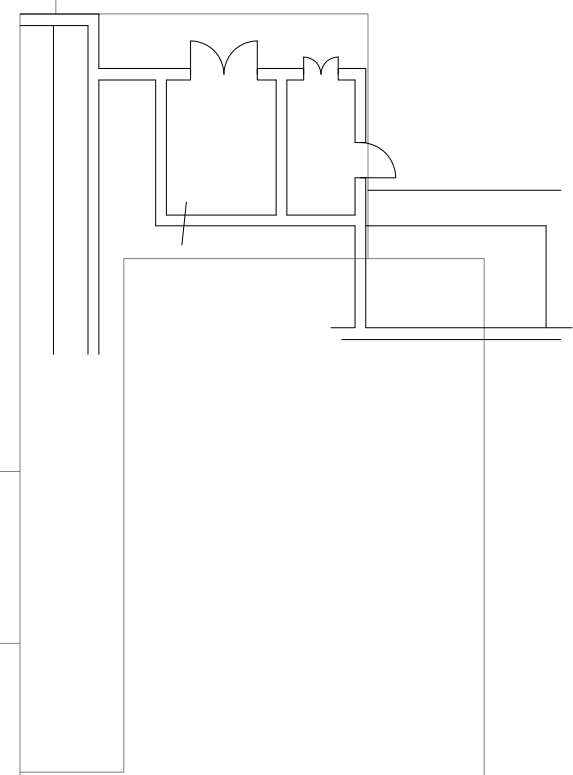

FIRE EQUIPMENT

- FIRE ALARM CALL POINT/BREAK GLASS
- FIRE ALARM CONTROL PANEL
- FIRE ALARM INTERFACE PANEL
- UNSWITCHED FUSE SPUR
- JUNCTION BOX
- FIRE ALARM SOUNDER
- FIRE ALARM BELL
- VISUAL WARNING DEVICE

FIRE EXTINGUISHERS

- WATER EXTINGUISHER
- CARBON DIOXIDE EXTINGUISHER
- FOAM EXTINGUISHER
- POWDER EXTINGUISHER
- FIRE BLANKET

FIRE SIGNAGE

- FIRE EXIT SIGN
- FIRE EXIT DIRECTIONAL SIGN
- DOUBLE SIDED FIRE EXIT SIGN
- FIRE ACTION NOTICE
- ILLUMINATED FIRE EXIT SIGN

DATE	DESCRIPTION	REV
---	--	--




Campus Services
Pandon Building
Camden Street
Newcastle upon Tyne
NE1 8ST

Campus: CITY CENTRE
Building: ELLISON C BLOCK
Title: BASEMENT LEVEL


Scale:	Date: FEB 2018
NTS	Drawn:
	Issued:

Project No:

Drawing No: Rev:

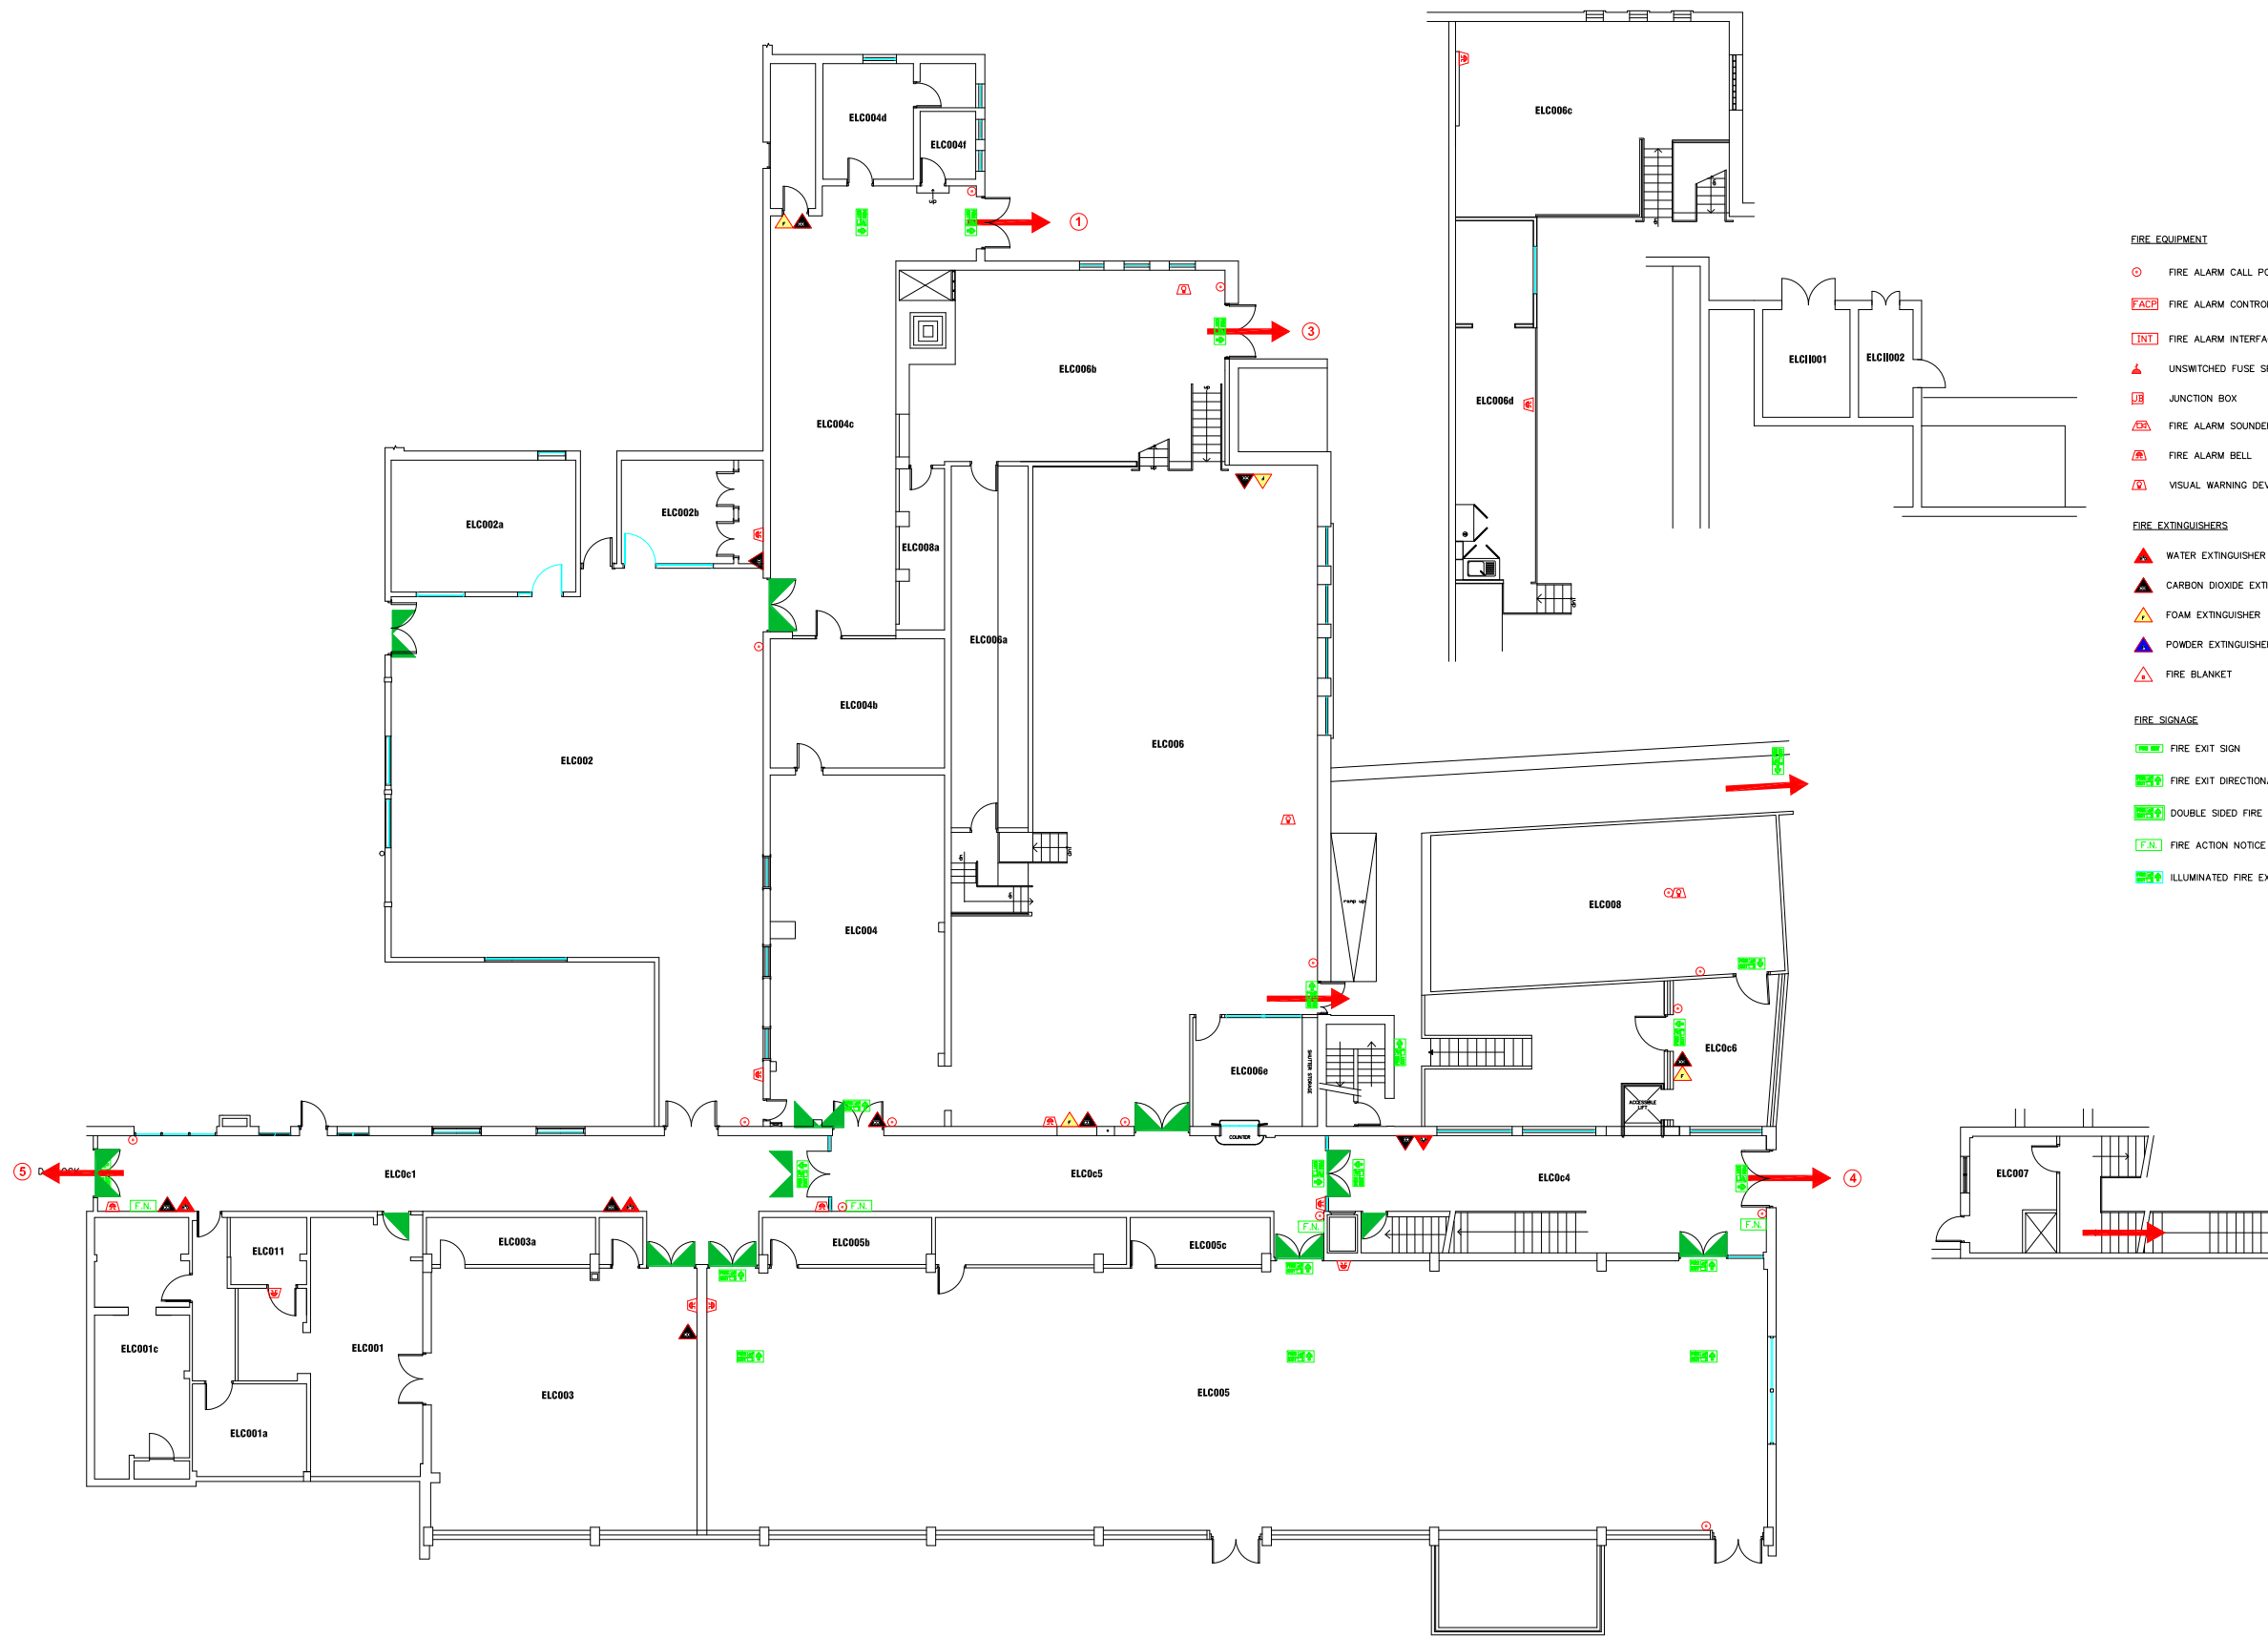

- FIRE EQUIPMENT**
- FIRE ALARM CALL POINT/BREAK GLASS
 - FIRE ALARM CONTROL PANEL
 - FIRE ALARM INTERFACE PANEL
 - UNSWITCHED FUSE SPUR
 - JUNCTION BOX
 - FIRE ALARM SOUNDER
 - FIRE ALARM BELL
 - VISUAL WARNING DEVICE
- FIRE EXTINGUISHERS**
- WATER EXTINGUISHER
 - CARBON DIOXIDE EXTINGUISHER
 - FOAM EXTINGUISHER
 - POWDER EXTINGUISHER
 - FIRE BLANKET
- FIRE SIGNAGE**
- FIRE EXIT SIGN
 - FIRE EXIT DIRECTIONAL SIGN
 - DOUBLE SIDED FIRE EXIT SIGN
 - FIRE ACTION NOTICE
 - ILLUMINATED FIRE EXIT SIGN

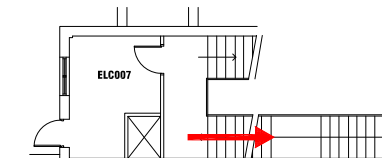

DATE	DESCRIPTION	REV
---	--	--




Campus Services
 Pandon Building
 Camden Street
 Newcastle upon Tyne
 NE1 8ST

Campus: CITY CENTRE
 Building: ELLISON C BLOCK
 Title: GROUND FLOOR LEVEL







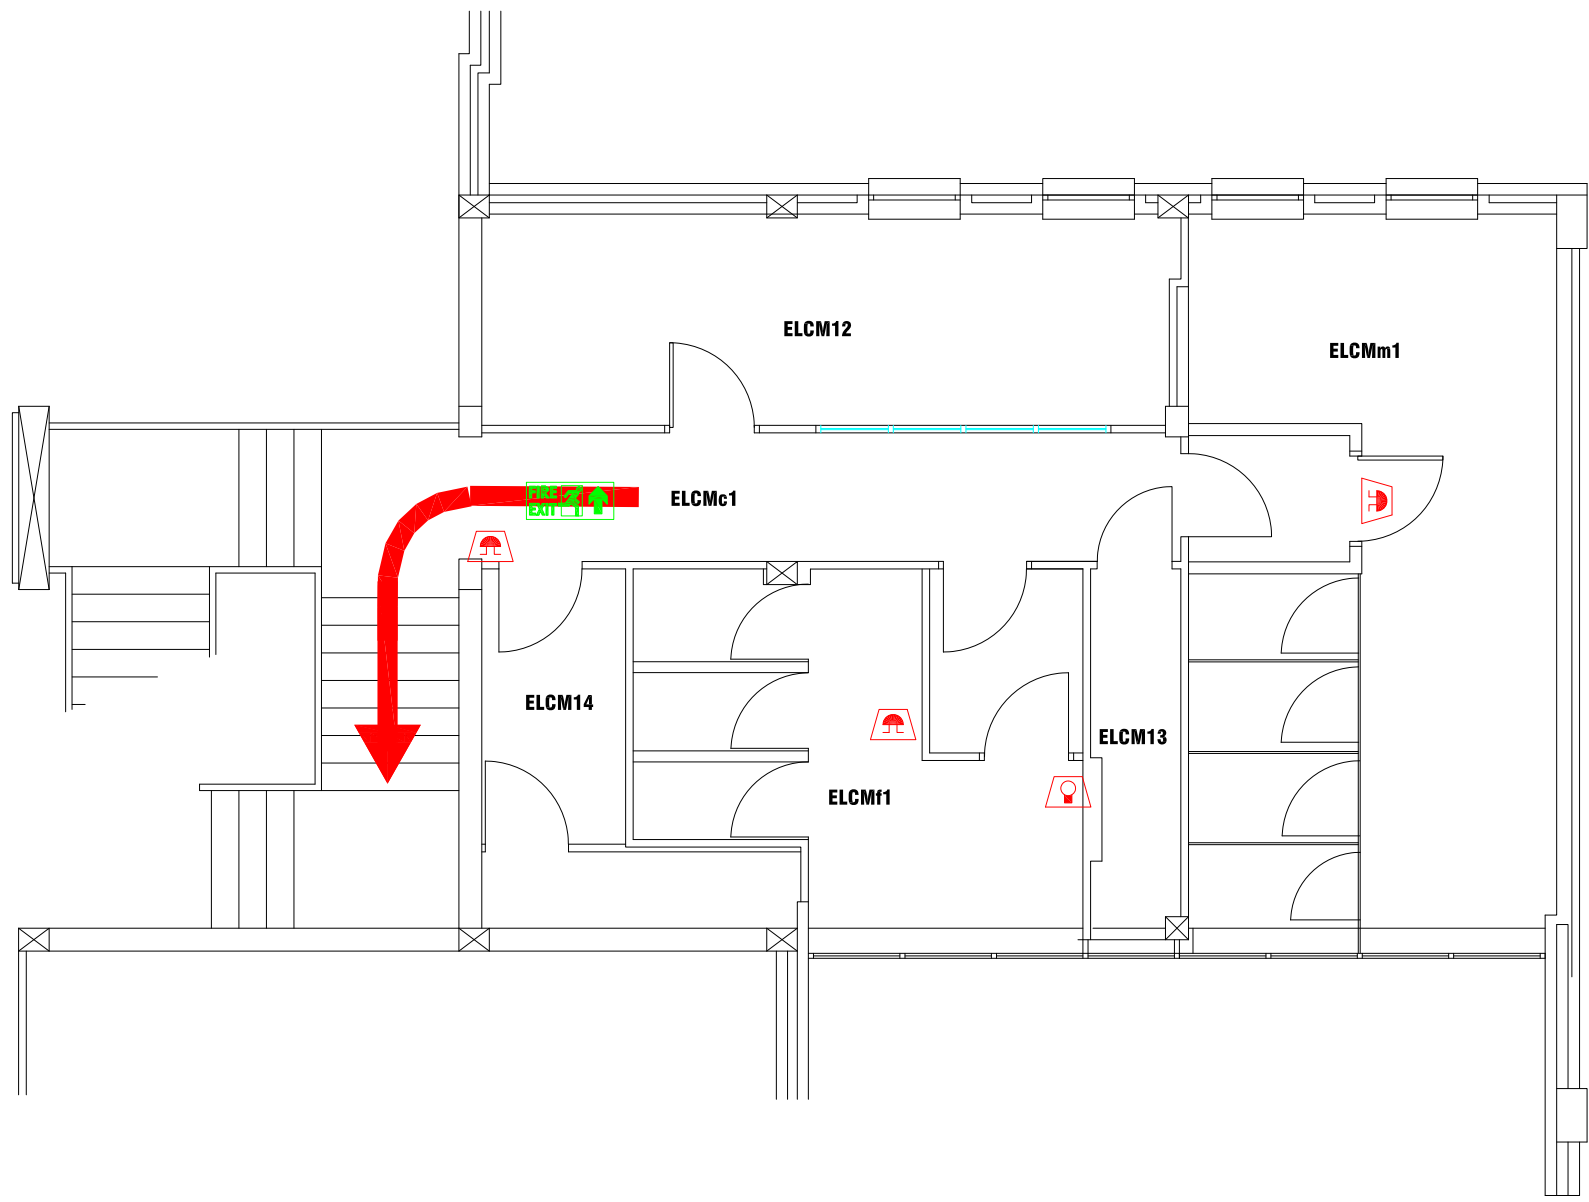

Scale:	Date: APRIL 2019
NTS	Drawn:
	Issued:

Project No:






Drawing No: Rev:



FIRE EQUIPMENT

-  FIRE ALARM CALL POINT/BREAK GLASS
-  FIRE ALARM CONTROL PANEL
-  FIRE ALARM INTERFACE PANEL
-  UNSWITCHED FUSE SPUR
-  JUNCTION BOX
-  FIRE ALARM SOUNDER
-  FIRE ALARM BELL
-  VISUAL WARNING DEVICE

FIRE SIGNAGE

-  FIRE EXIT SIGN
-  FIRE EXIT DIRECTIONAL SIGN
-  DOUBLE SIDED FIRE EXIT SIGN
-  FIRE ACTION NOTICE
-  ILLUMINATED FIRE EXIT SIGN

DATE	DESCRIPTION	REV
---	--	--



Campus Services
 Pandon Building
 Camden Street
 Newcastle upon Tyne
 NE1 8ST









Campus: CITY CENTRE
 Building: ELLISON C BLOCK
 Title: MEZZANINE FLOOR LEVEL

Scale:	Date: FEB 2018
NTS	Drawn:
	Issued:






Project No:

Drawing No:	Rev:
-------------	------






FIRE EQUIPMENT

 -  FIRE ALARM CALL POINT/BREAK GLASS
-  FIRE ALARM CONTROL PANEL
-  FIRE ALARM INTERFACE PANEL
-  UNSWITCHED FUSE SPUR
-  JUNCTION BOX
-  FIRE ALARM SOUNDER
-  FIRE ALARM BELL
-  VISUAL WARNING DEVICE

FIRE EXTINGUISHERS

-  WATER EXTINGUISHER
-  CARBON DIOXIDE EXTINGUISHER
-  FOAM EXTINGUISHER
-  POWDER EXTINGUISHER
-  FIRE BLANKET

FIRE SIGNAGE

-  FIRE EXIT SIGN
-  FIRE EXIT DIRECTIONAL SIGN
-  DOUBLE SIDED FIRE EXIT SIGN
-  FIRE ACTION NOTICE
-  ILLUMINATED FIRE EXIT SIGN

DATE	DESCRIPTION	REV
---	--	--



Northumbria University
NEWCASTLE

Campus Services
Pandon Building
Camden Street
Newcastle upon Tyne
NE1 8ST

Campus: CITY CENTRE
Building: ELLISON C BLOCK
Title: FIRST FLOOR LEVEL

Scale: NTS Date: FEB 2018

Drawn:




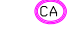
Issued:


Project No:


Drawing No:

Rev:

FIRE REFUGE

-  REFUGE AREA
-  REFUGE AREA WITH EVACUATION CHAIR
-  EVACUATION CHAIR
-  CALL ASSISTANCE POINT

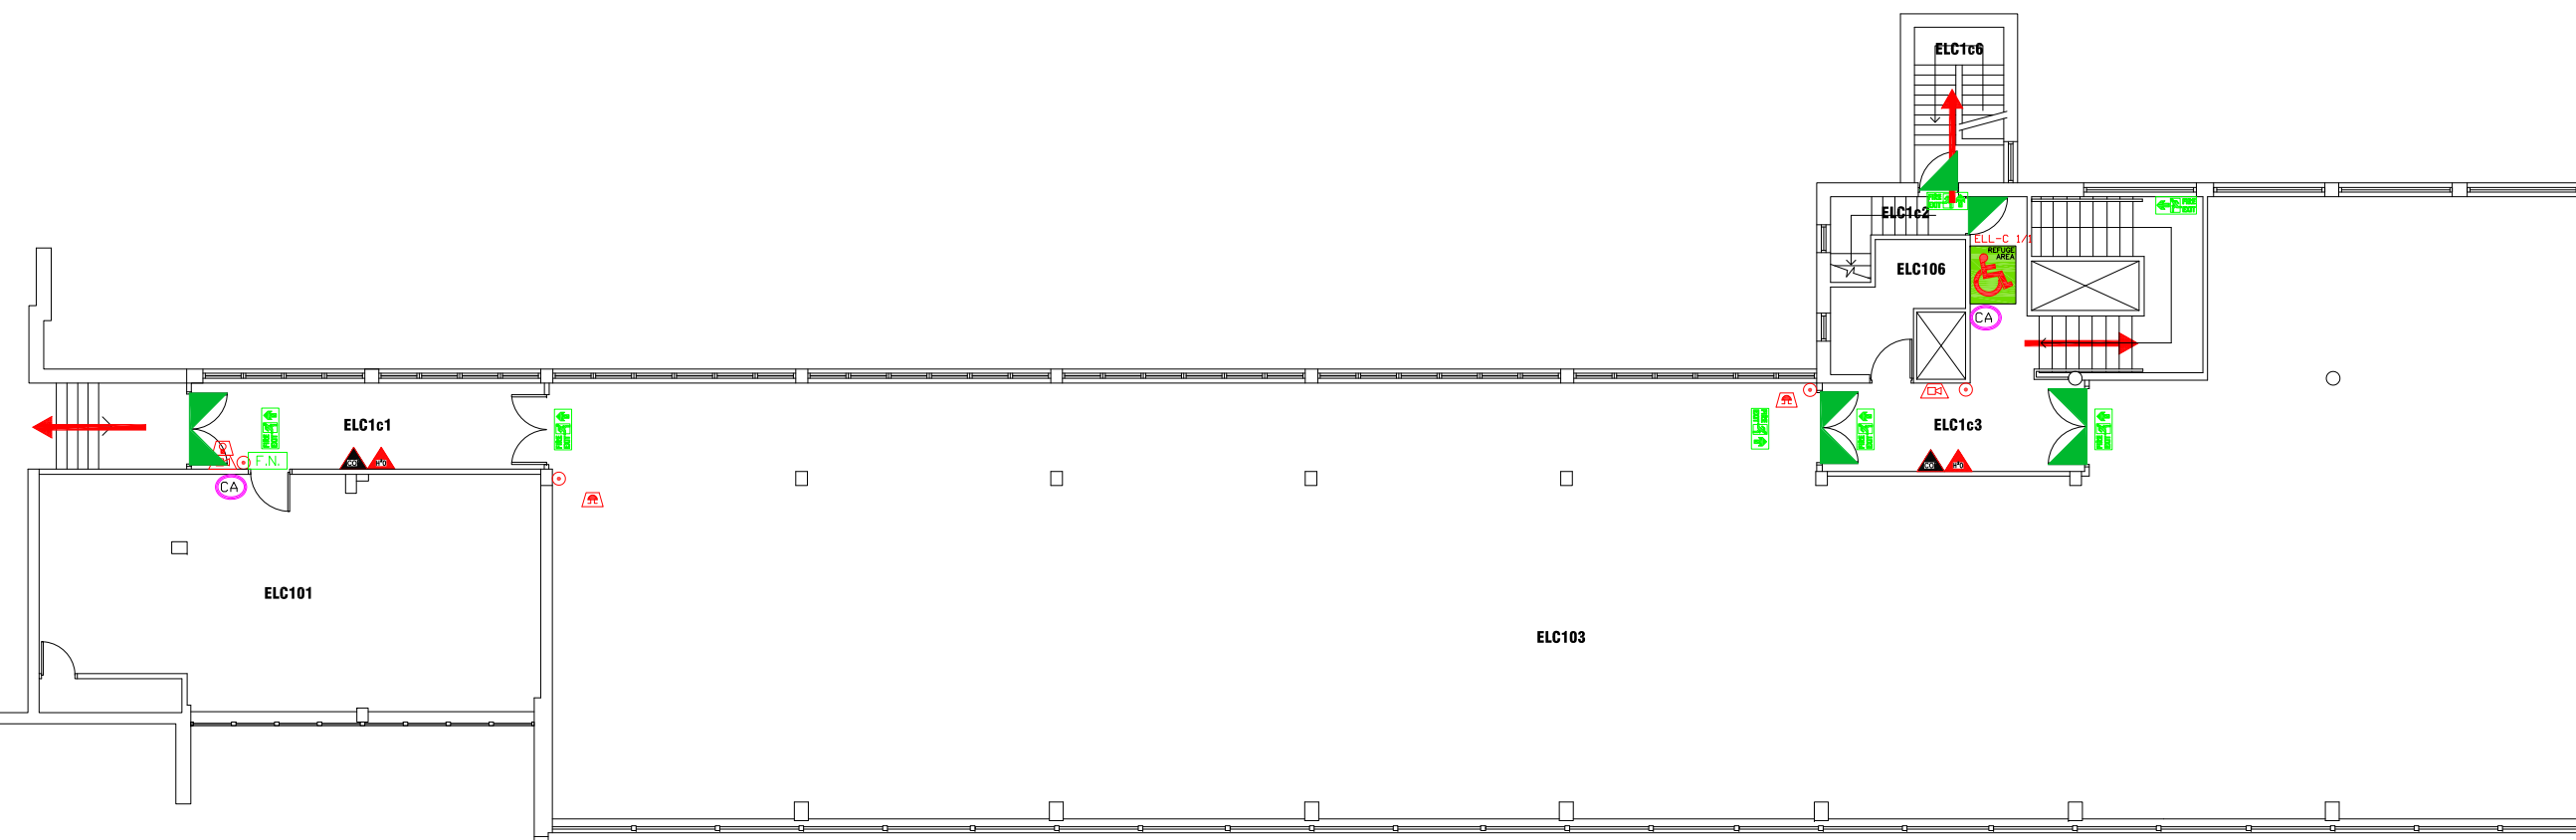

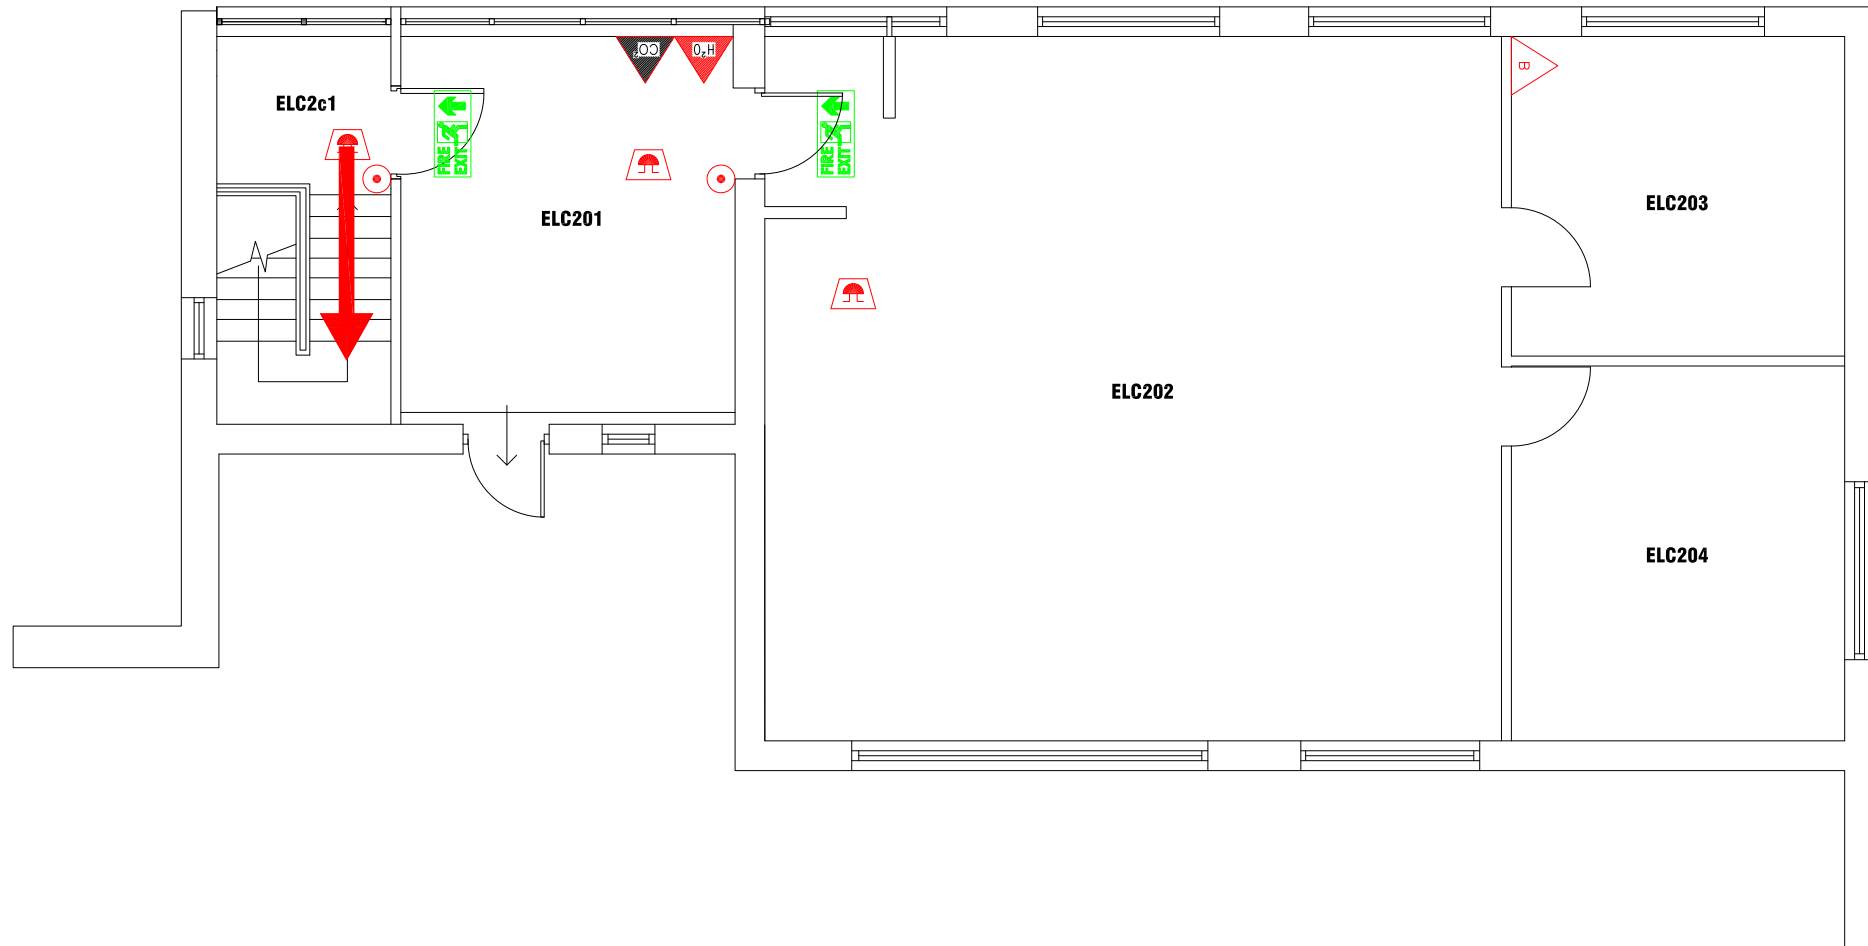

FACP FIRE ALARM CONTROL PANEL

INT FIRE ALARM INTERFACE PANEL

 UNSWITCHED FUSE SPUR

JB JUNCTION BOX

 FIRE ALARM SOUNDER

 FIRE ALARM BELL

 VISUAL WARNING DEVICE

FIRE EXTINGUISHERS

 WATER EXTINGUISHER

 CARBON DIOXIDE EXTINGUISHER

 FOAM EXTINGUISHER

 POWDER EXTINGUISHER

 FIRE BLANKET

FIRE SIGNAGE

 FIRE EXIT SIGN

 FIRE EXIT DIRECTIONAL SIGN

 DOUBLE SIDED FIRE EXIT SIGN

 F.N. FIRE ACTION NOTICE

 ILLUMINATED FIRE EXIT SIGN

DATE	DESCRIPTION	REV
---	--	--



Campus Services
Pandon Building
Camden Street
Newcastle upon Tyne
NE1 8ST

Campus: CITY CENTRE
Building: ELLISON C BLOCK
Title: SECOND FLOOR LEVEL

Scale:	Date: FEB 2018
NTS	Drawn:
	Issued:

Project No:	
-------------	--

Drawing No:	Rev:
-------------	------