

- FIRE EQUIPMENT**
- FIRE ALARM CALL POINT/BREAK GLASS
 - FIRE ALARM CONTROL PANEL
 - FIRE ALARM INTERFACE PANEL
 - UNSWITCHED FUSE SPUR
 - JUNCTION BOX
 - FIRE ALARM SOUNDER
 - FIRE ALARM BELL
 - VISUAL WARNING DEVICE
- FIRE EXTINGUISHERS**
- WATER EXTINGUISHER
 - CARBON DIOXIDE EXTINGUISHER
 - FOAM EXTINGUISHER
 - POWDER EXTINGUISHER
 - FIRE BLANKET
- FIRE SIGNAGE**
- FIRE EXIT SIGN
 - FIRE EXIT DIRECTIONAL SIGN
 - DOUBLE SIDED FIRE EXIT SIGN
 - FIRE ACTION NOTICE
 - ILLUMINATED FIRE EXIT SIGN
- FIRE REFUGE**
- REFUGE AREA
 - REFUGE AREA WITH EVACUATION CHAIR
 - EVACUATION CHAIR
 - CALL ASSISTANCE POINT

DATE	DESCRIPTION	REV
		-




Campus Services
Pandon Building
Camden Street
Newcastle upon Tyne
NE1 8ST

Campus: CITY CENTRE
Building: ELLISON E BLOCK
Title: GROUND FLOOR LEVEL







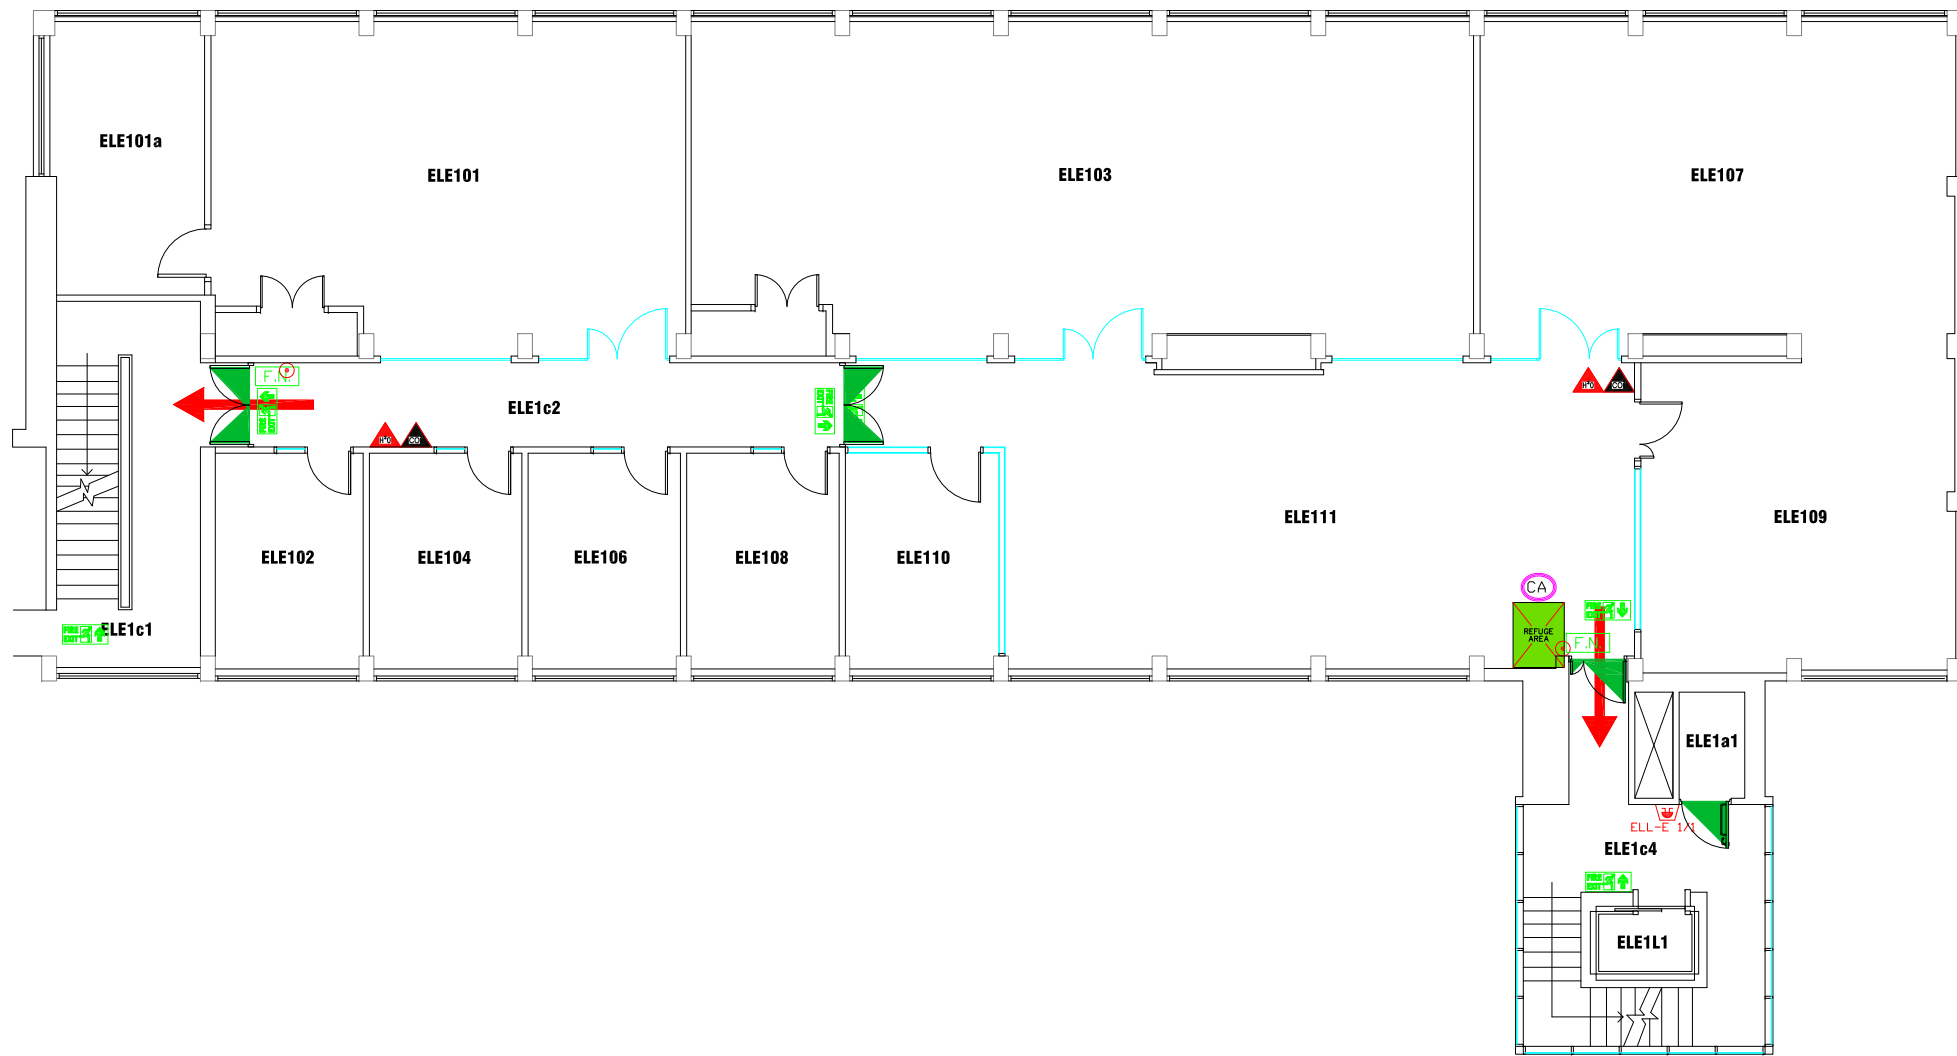

Scale:	Date: MAY 2019
1:200	Drawn:
	Issued:

Project No:






Drawing No:	Rev:
-------------	------








FIRE EQUIPMENT

-  FIRE ALARM CALL POINT/BREAK GLASS
-  FIRE ALARM CONTROL PANEL
-  FIRE ALARM INTERFACE PANEL
-  UNSWITCHED FUSE SPUR
-  JUNCTION BOX
-  FIRE ALARM SOUNDER
-  FIRE ALARM BELL
-  VISUAL WARNING DEVICE





FIRE EXTINGUISHERS

-  WATER EXTINGUISHER
-  CARBON DIOXIDE EXTINGUISHER
-  FOAM EXTINGUISHER
-  POWDER EXTINGUISHER
-  FIRE BLANKET

FIRE SIGNAGE

-  FIRE EXIT SIGN
-  FIRE EXIT DIRECTIONAL SIGN
-  DOUBLE SIDED FIRE EXIT SIGN
-  FIRE ACTION NOTICE
-  ILLUMINATED FIRE EXIT SIGN

FIRE REFUGE

-  REFUGE AREA
-  REFUGE AREA WITH EVACUATION CHAIR
-  EVACUATION CHAIR
-  CALL ASSISTANCE POINT

DATE	DESCRIPTION	REV
		-




Campus Services
Pandon Building
Camden Street
Newcastle upon Tyne
NE1 8ST

Campus: CITY CENTRE
Building: ELLISON E BLOCK
Title: FIRST FLOOR LEVEL







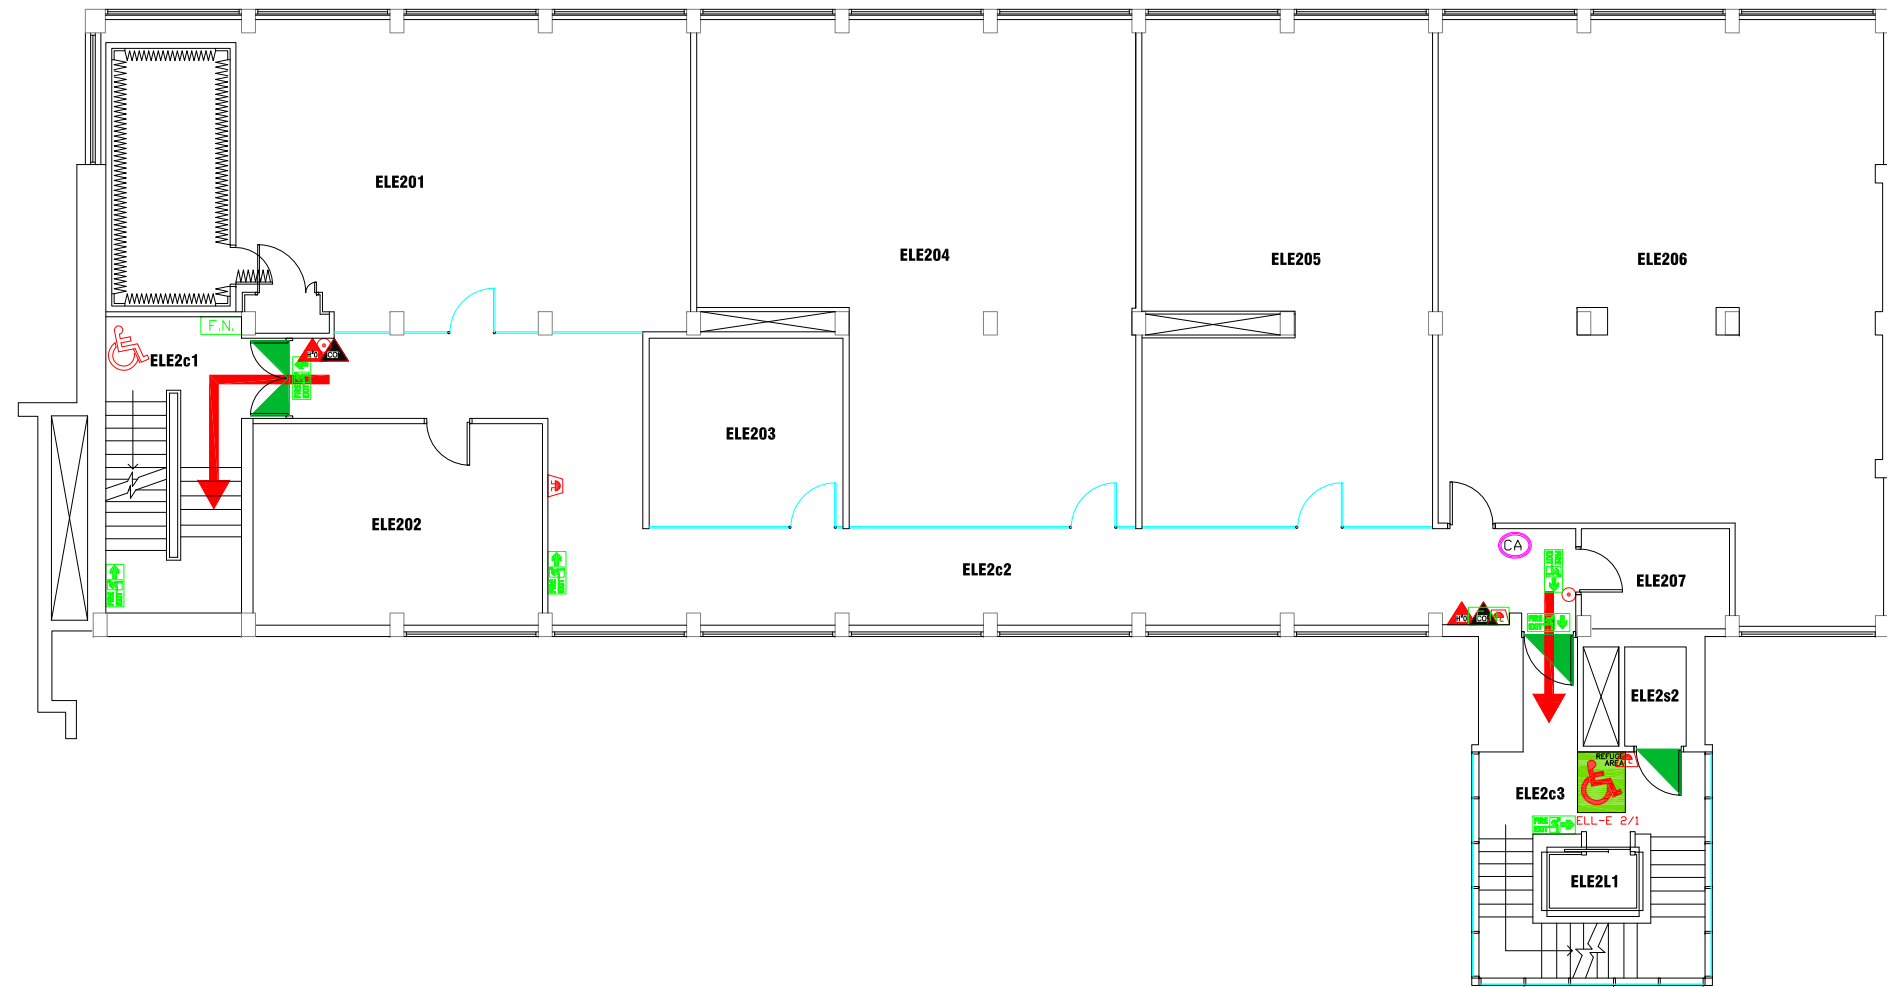

Scale:	Date: JULY 2019
NTS	Drawn:
	Issued:

Project No:






Drawing No: Rev:








FIRE EQUIPMENT

-  FIRE ALARM CALL POINT/BREAK GLASS
-  FIRE ALARM CONTROL PANEL
-  FIRE ALARM INTERFACE PANEL
-  UNSWITCHED FUSE SPUR
-  JUNCTION BOX
-  FIRE ALARM SOUNDER
-  FIRE ALARM BELL
-  VISUAL WARNING DEVICE





FIRE EXTINGUISHERS

-  WATER EXTINGUISHER
-  CARBON DIOXIDE EXTINGUISHER
-  FOAM EXTINGUISHER
-  POWDER EXTINGUISHER
-  FIRE BLANKET

FIRE SIGNAGE

-  FIRE EXIT SIGN
-  FIRE EXIT DIRECTIONAL SIGN
-  DOUBLE SIDED FIRE EXIT SIGN
-  FIRE ACTION NOTICE
-  ILLUMINATED FIRE EXIT SIGN

FIRE REFUGE

-  REFUGE AREA
-  REFUGE AREA WITH EVACUATION CHAIR
-  EVACUATION CHAIR
-  CALL ASSISTANCE POINT

DATE	DESCRIPTION	REV
---	--	--



Campus Services
Pandon Building
Camden Street
Newcastle upon Tyne
NE1 8ST









Campus: CITY CENTRE
Building: ELLISON E BLOCK
Title: SECOND FLOOR LEVEL

Scale:	Date: JULY 2019
NTS	Drawn:
	Issued:






Project No:

Drawing No: Rev:






FIRE EQUIPMENT

-  FIRE ALARM CALL POINT/BREAK GLASS
-  FIRE ALARM CONTROL PANEL
-  FIRE ALARM INTERFACE PANEL
-  UNSWITCHED FUSE SPUR
-  JUNCTION BOX
-  FIRE ALARM SOUNDER
-  FIRE ALARM BELL
-  VISUAL WARNING DEVICE





FIRE EXTINGUISHERS


-  WATER EXTINGUISHER
-  CARBON DIOXIDE EXTINGUISHER
-  FOAM EXTINGUISHER
-  POWDER EXTINGUISHER
-  FIRE BLANKET

FIRE SIGNAGE

-  FIRE EXIT
-  FIRE EXIT DIRECTIONAL SIGN
-  DOUBLE SIDED FIRE EXIT SIGN
-  F.N. FIRE ACTION NOTICE
-  ILLUMINATED FIRE EXIT SIGN

FIRE REFUGE

-  REFUGE AREA
-  REFUGE AREA WITH EVACUATION CHAIR
-  EVACUATION CHAIR
-  CA CALL ASSISTANCE POINT

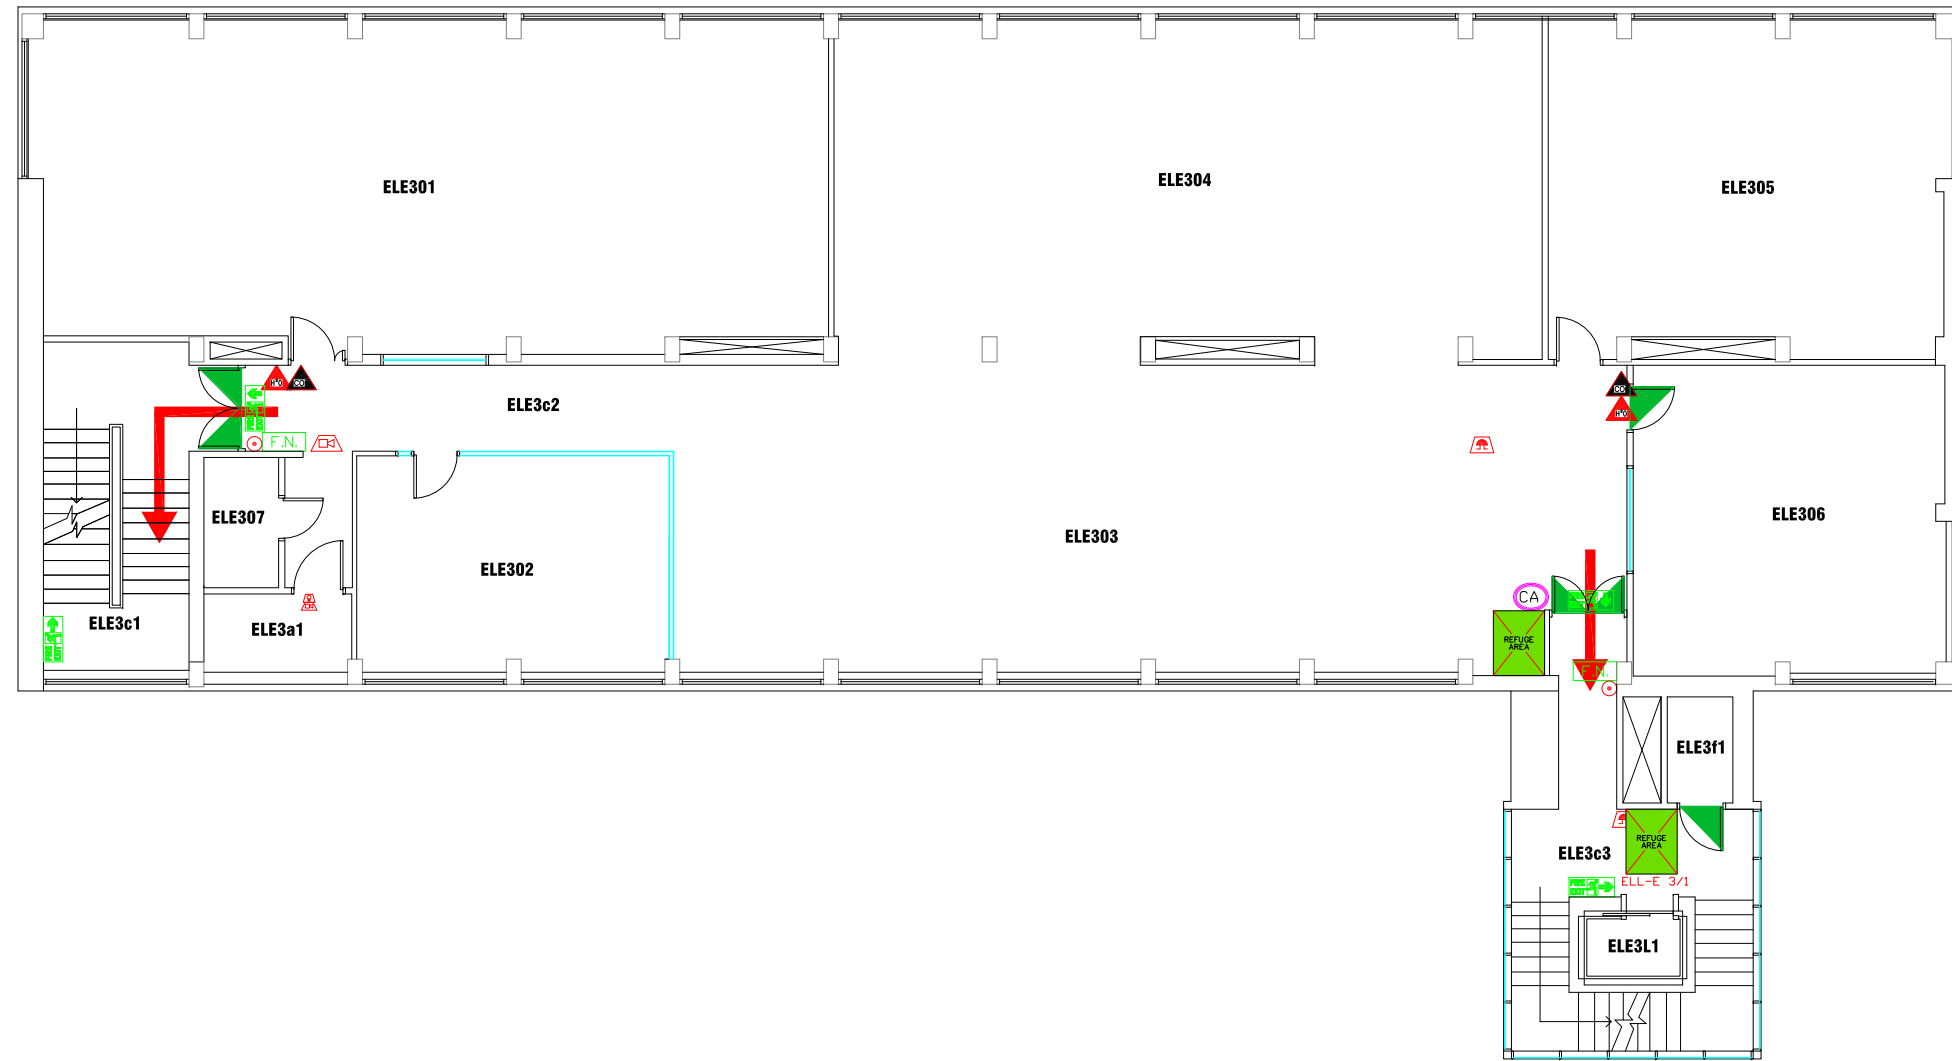

DATE	DESCRIPTION	REV
		-




Campus Services
Pandon Building
Camden Street
Newcastle upon Tyne
NE1 8ST

Campus: CITY CENTRE
Building: ELLISON E BLOCK
Title: THIRD FLOOR LEVEL

Scale:	Date: JULY 2019
NTS	Drawn:
	Issued:

Project No:

Drawing No: Rev:

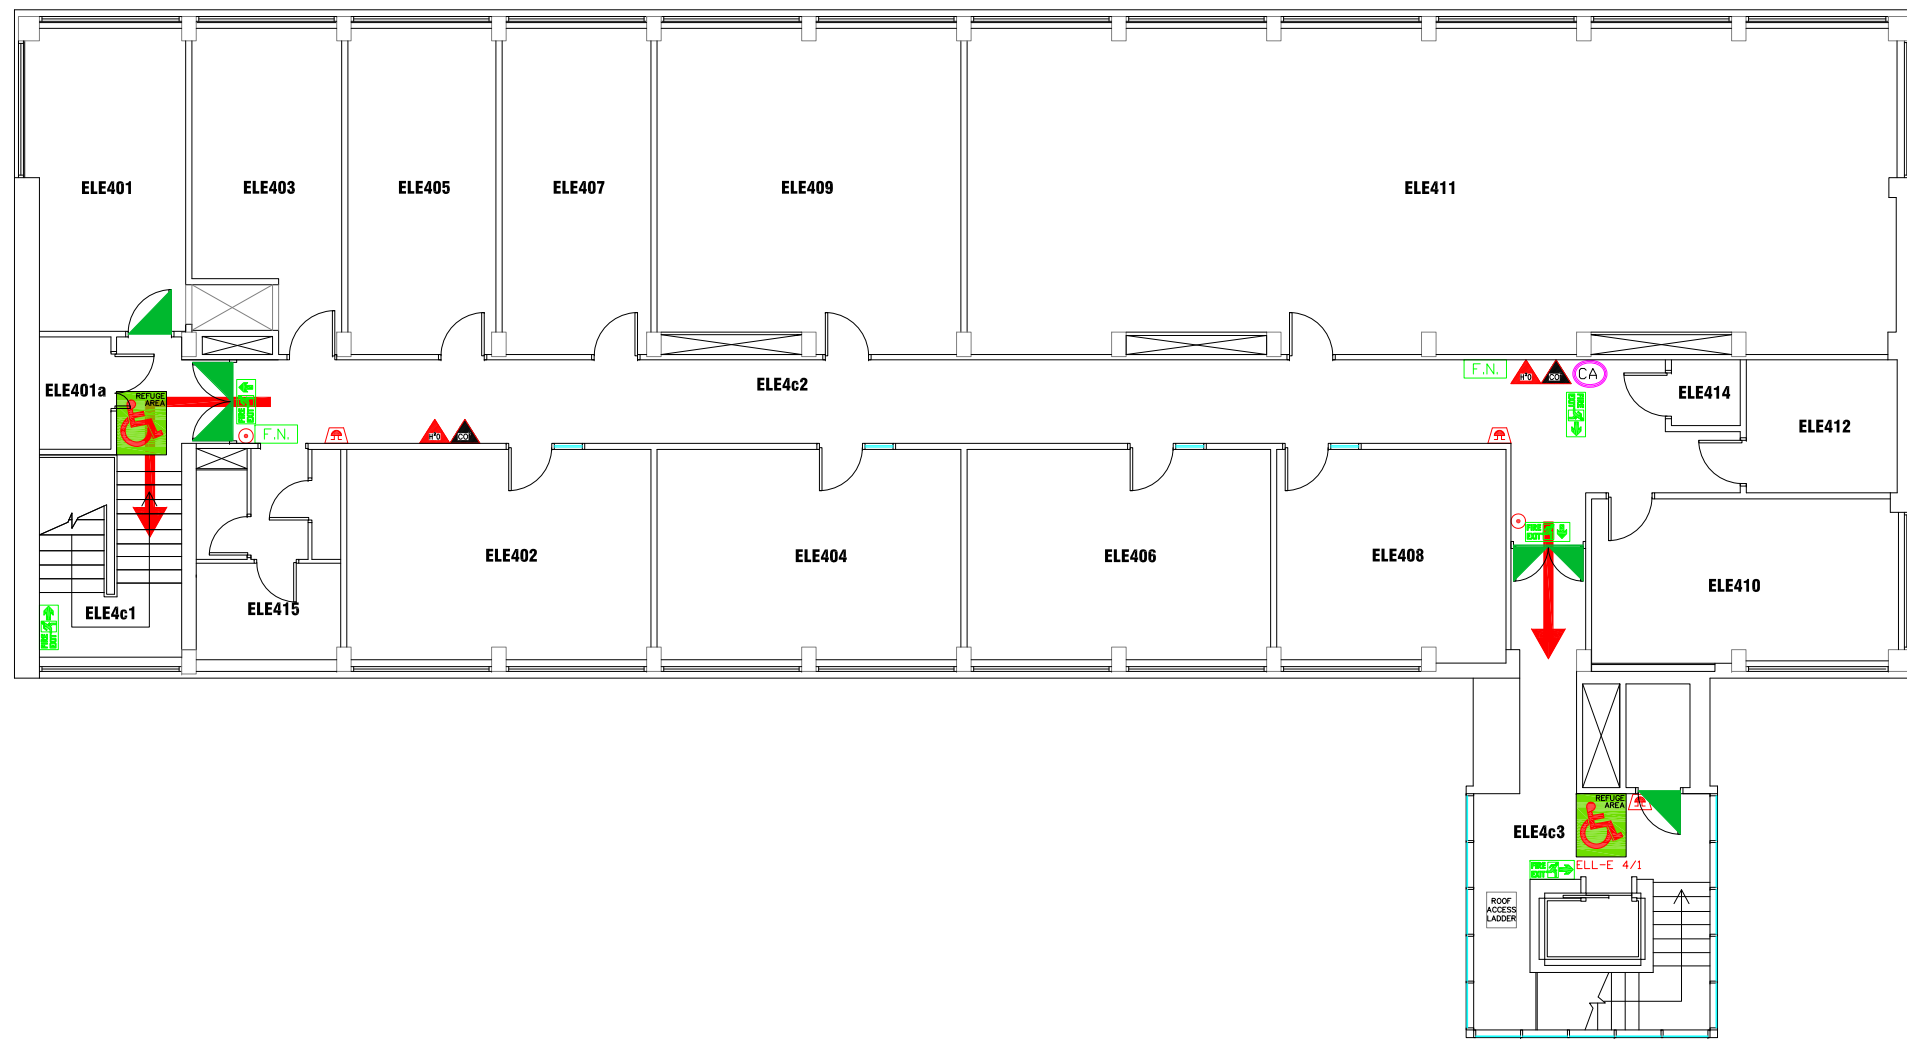

FIRE EQUIPMENT

- FIRE ALARM CALL POINT/BREAK GLASS
- FIRE ALARM CONTROL PANEL
- FIRE ALARM INTERFACE PANEL
- UNSWITCHED FUSE SPUR
- JUNCTION BOX
- FIRE ALARM SOUNDER
- FIRE ALARM BELL
- VISUAL WARNING DEVICE

FIRE EXTINGUISHERS

- WATER EXTINGUISHER
- CARBON DIOXIDE EXTINGUISHER
- FOAM EXTINGUISHER
- POWDER EXTINGUISHER
- FIRE BLANKET

FIRE SIGNAGE

- FIRE EXIT SIGN
- FIRE EXIT DIRECTIONAL SIGN
- DOUBLE SIDED FIRE EXIT SIGN
- FIRE ACTION NOTICE
- ILLUMINATED FIRE EXIT SIGN

FIRE REFUGE

- REFUGE AREA
- REFUGE AREA WITH EVACUATION CHAIR
- EVACUATION CHAIR
- CALL ASSISTANCE POINT

DATE	DESCRIPTION	REV
---	--	--



Campus Services
 Pandon Building
 Camden Street
 Newcastle upon Tyne
 NE1 8ST

Campus: CITY CENTRE
 Building: ELLISON E BLOCK
 Title: FOURTH FLOOR LEVEL

Scale:	Date: JULY 2019
NTS	Drawn:
	Issued:

Project No:

Drawing No:	Rev:
-------------	------