

HIGH BRIDGE BUILDING
BASEMENT FLOOR LEVEL
684.52m²

- FIRE EQUIPMENT**
- SMOKE DETECTOR
 - SMOKE DETECTOR WITH BEACON BASE
 - SMOKE DETECTOR WITH SOUNDER BASE
 - HEAT DETECTOR
 - HEAT DETECTOR WITH SOUNDER BASE
 - DETECTOR WITH COMBINED SOUNDER/BEACON
 - FIRE ALARM SOUNDER
 - FIRE ALARM BELL
 - VISUAL WARNING DEVICE
 - FIRE ALARM CALL POINT
 - EMERGENCY LUMINAIRES/EMERGENCY LIGHTS
 - FIRE ALARM POINT/FIRE ALARM CONTROL PANEL
 - FIRE ALARM INTERFACE PANEL
 - UNSWITCHED FUSE SPUR
 - JUNCTION BOX

DATE	DESCRIPTION	REV
---	--	--




Campus Services
Pandon Building
Camden Street
Newcastle upon Tyne
NE1 8ST

Campus: SATELLITE
Building: HIGH BRIDGE
Title: BASEMENT LEVEL

Scale:	Date: JULY 2019
NTS	Drawn:
	Issued:

Project No:


Drawing No:	Rev:
-------------	------

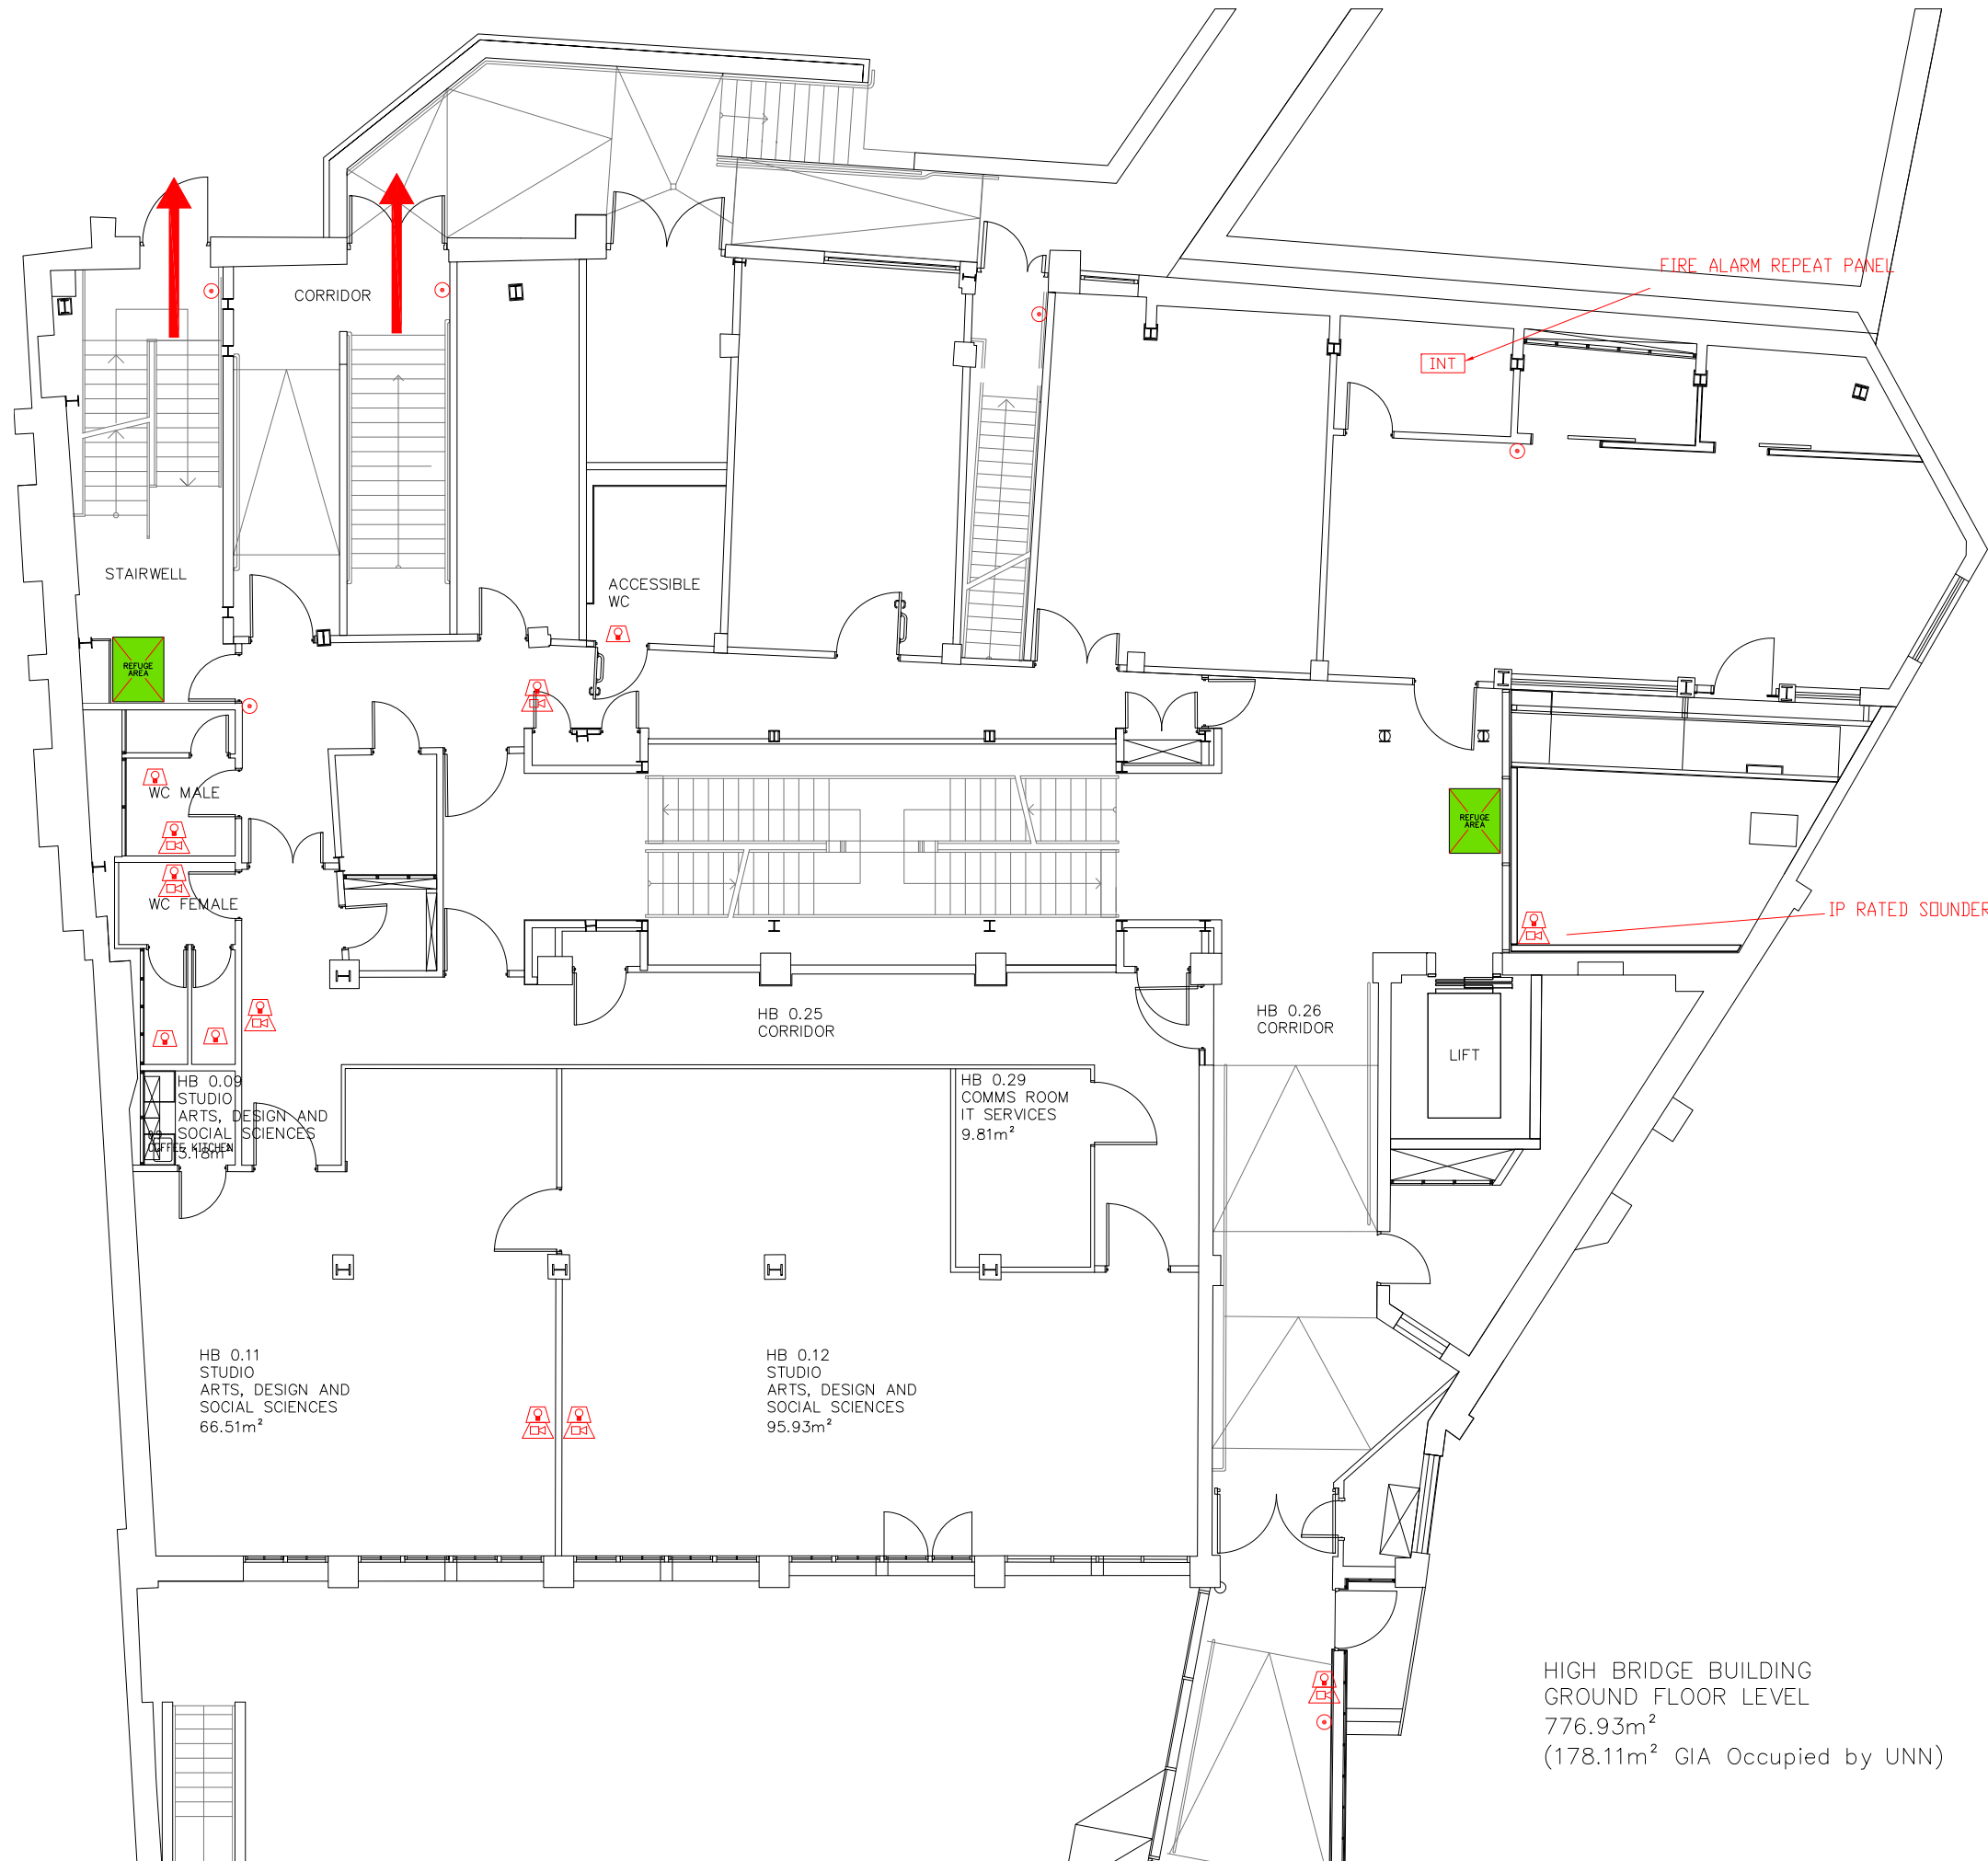

- FIRE EQUIPMENT**
- FIRE ALARM CALL POINT/BREAK GLASS
 - FIRE ALARM CONTROL PANEL
 - FIRE ALARM INTERFACE PANEL
 - UNSWITCHED FUSE SPUR
 - JUNCTION BOX
 - FIRE ALARM SANDER
 - FIRE ALARM BELL
 - VISUAL WARNING DEVICE
- FIRE REFUGE**
- REFUGE AREA
 - REFUGE AREA WITH EVACUATION CHAIR
 - EVACUATION CHAIR
 - CALL ASSISTANCE POINT

HIGH BRIDGE BUILDING
GROUND FLOOR LEVEL
776.93m²
(178.11m² GIA Occupied by UNN)

DATE	DESCRIPTION	REV
---	--	--
Northumbria University NEWCASTLE		
Campus Services Pandon Building Camden Street Newcastle upon Tyne NE1 8ST		
Campus: SATELLITE Building: HIGH BRIDGE Title: GROUND FLOOR LEVEL		
Scale:	Date: JULY 2019	
NTS	Drawn:	
	Issued:	
Project No:		
Drawing No:		Rev:

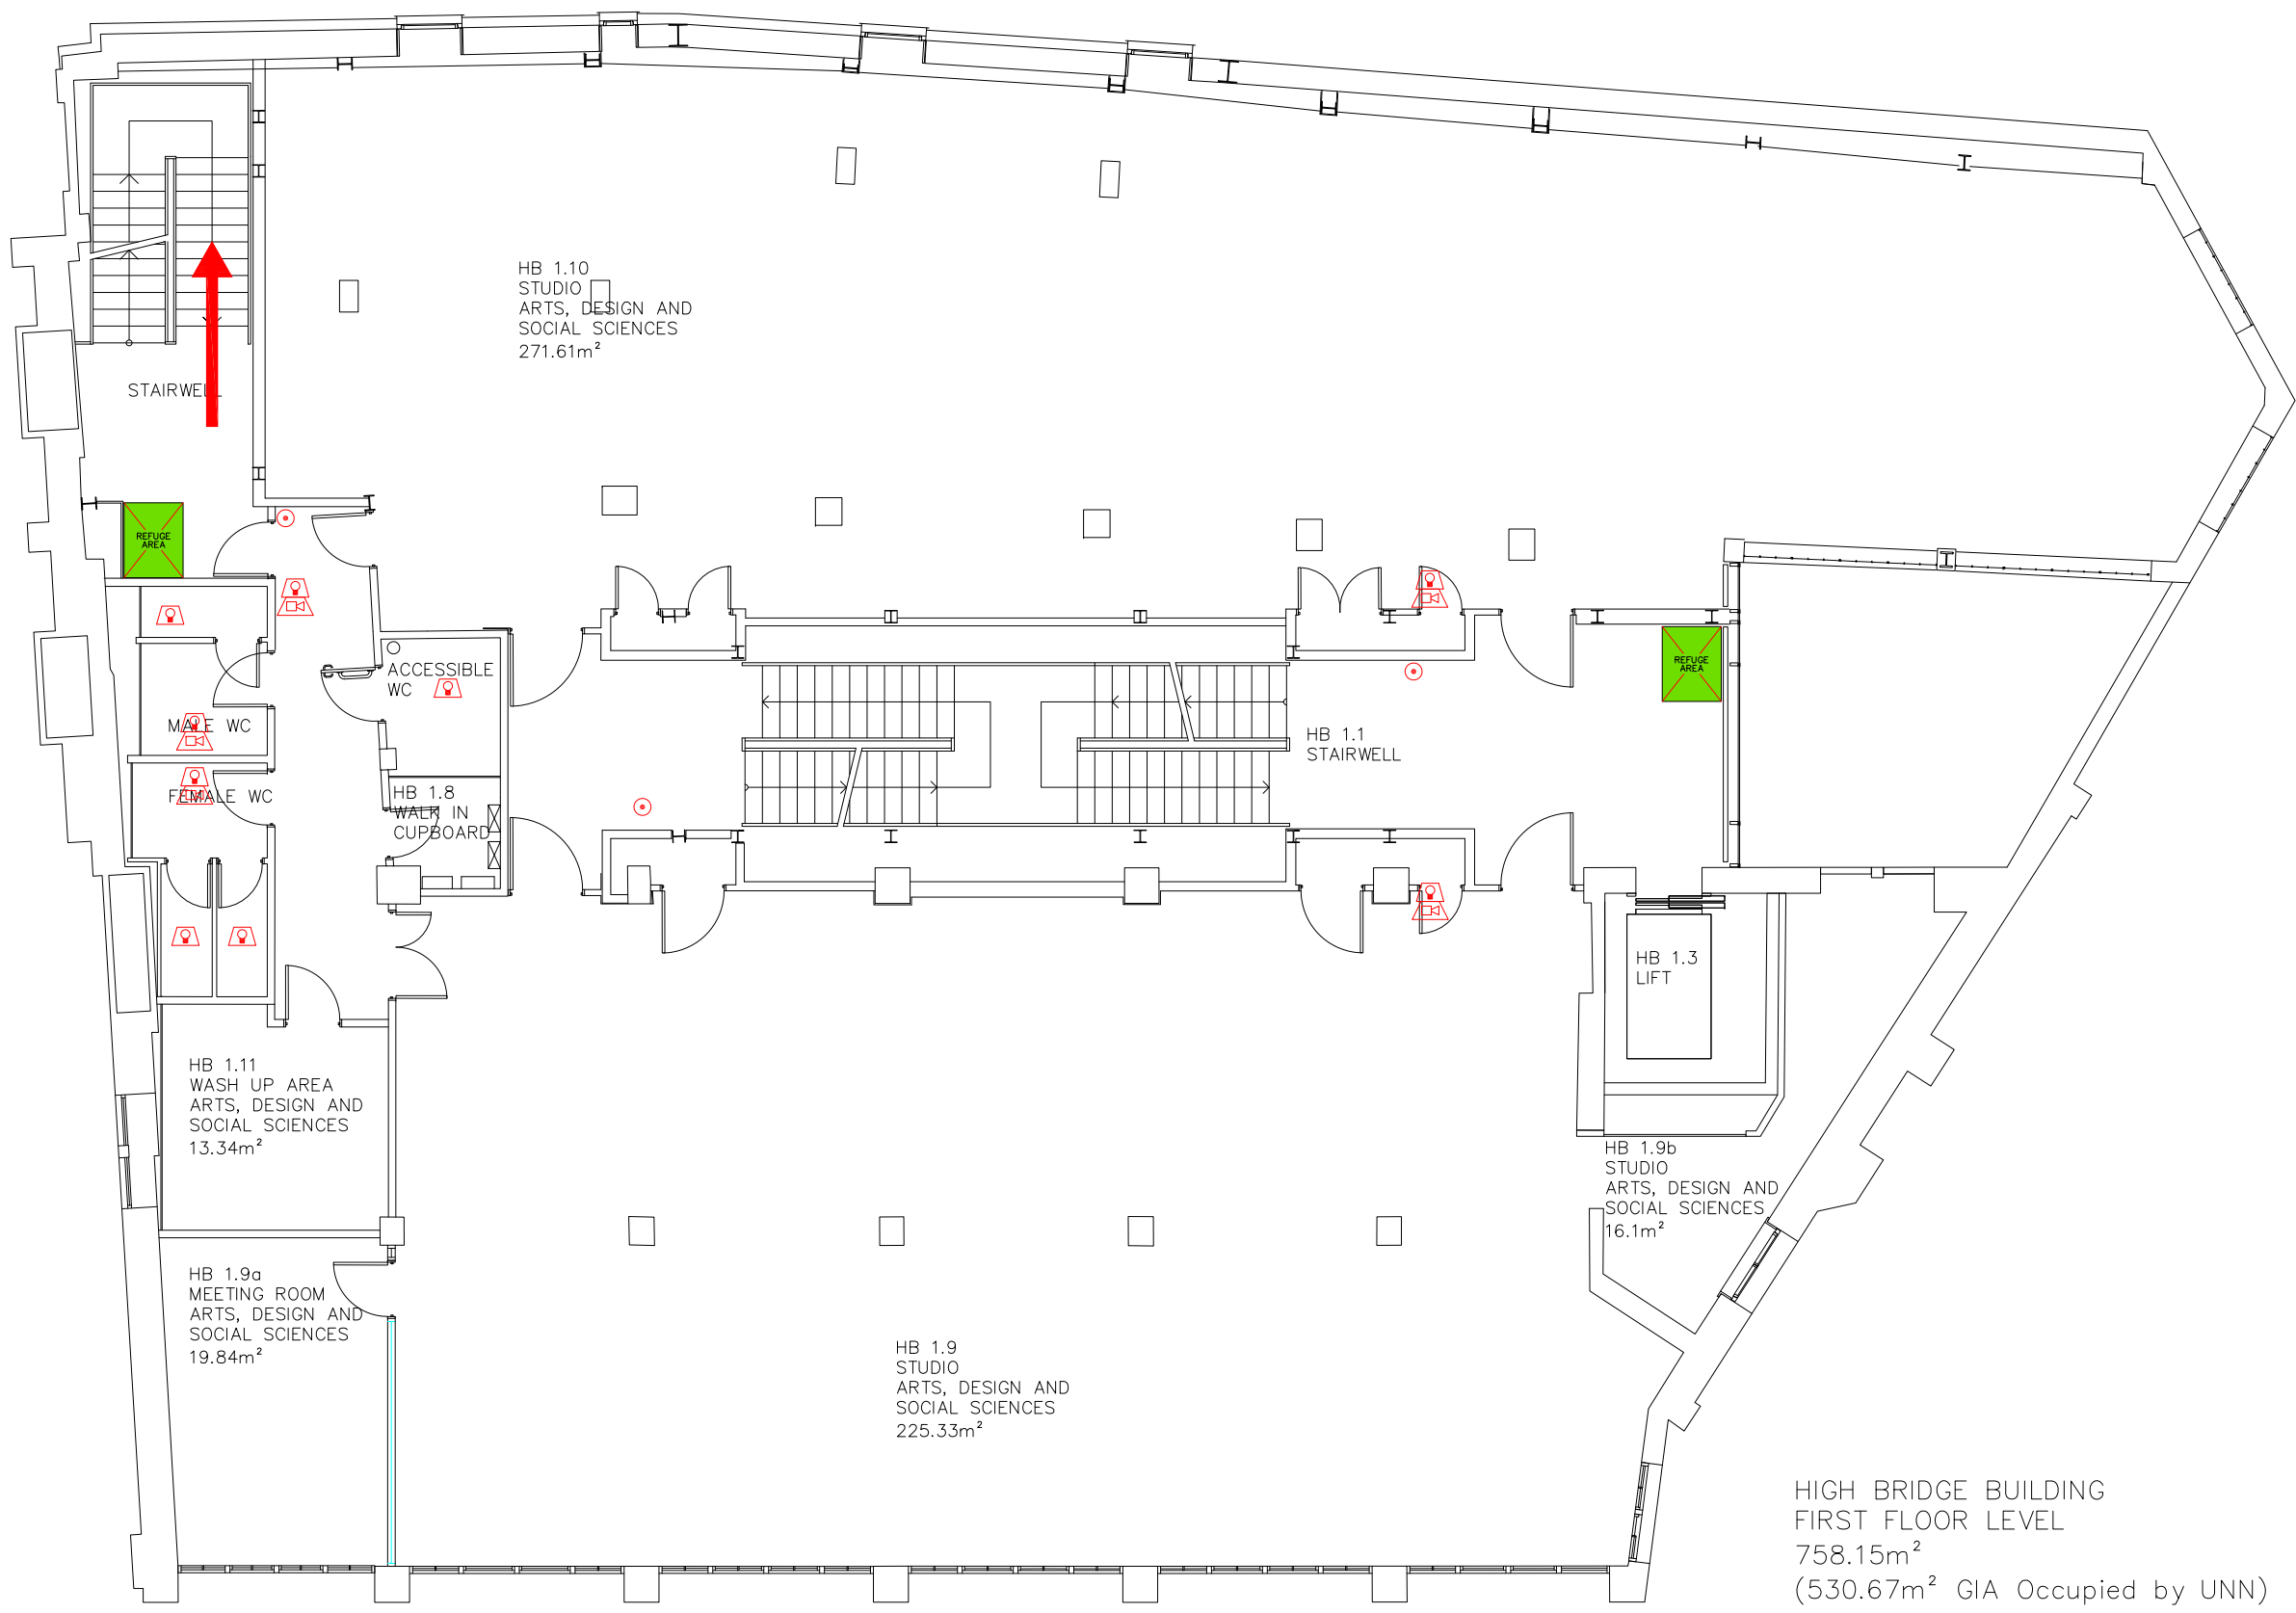

- FIRE EQUIPMENT**
- FIRE ALARM CALL POINT/BREAK GLASS
 - FIRE ALARM CONTROL PANEL
 - FIRE ALARM INTERFACE PANEL
 - UNSWITCHED FUSE SPUR
 - JUNCTION BOX
 - FIRE ALARM SOUNDER
 - FIRE ALARM BELL
 - VISUAL WARNING DEVICE
- FIRE REFUGE**
- REFUGE AREA
 - REFUGE AREA WITH EVACUATION CHAIR
 - EVACUATION CHAIR
 - CALL ASSISTANCE POINT

HIGH BRIDGE BUILDING
FIRST FLOOR LEVEL
758.15m²
(530.67m² GIA Occupied by UNN)

DATE	DESCRIPTION	REV
---	--	--
Northumbria University NEWCASTLE		
Campus Services Pandon Building Camden Street Newcastle upon Tyne NE1 8ST		
Campus: SATELLITE Building: HIGH BRIDGE Title: FIRST FLOOR LEVEL		
Scale:	Date: JULY 2019	
NTS	Drawn:	
	Issued:	
Project No:		
Drawing No:		Rev:




- FIRE EQUIPMENT**
- SMOKE DETECTOR
 - SMOKE DETECTOR WITH BEACON BASE
 - SMOKE DETECTOR WITH SOUNDER BASE
 - HEAT DETECTOR
 - HEAT DETECTOR WITH SOUNDER BASE
 - DETECTOR WITH COMBINED SOUNDER/BEACON
 - FIRE ALARM SOUNDER
 - FIRE ALARM BELL
 - VISUAL WARNING DEVICE
 - FIRE ALARM CALL POINT
 - EMERGENCY LUMINAIRES/EMERGENCY LIGHTS
 - FIRE ALARM POINT/FIRE ALARM CONTROL PANEL
 - FIRE ALARM INTERFACE PANEL
 - UNSWITCHED FUSE SPUR
 - JUNCTION BOX

- FIRE REFUGE**
- REFUGE AREA
 - REFUGE AREA WITH EVACUATION CHAIR
 - EVACUATION CHAIR
 - REFUGE AREA WITH CALL ASSISTANCE POINT
 - REFUGE AREA WITH CALL ASSISTANCE POINT & EVACUATION CHAIR

HIGH BRIDGE BUILDING
SECOND FLOOR LEVEL
759.12m²

DATE	DESCRIPTION	REV
---	--	--



Northumbria University
NEWCASTLE

Campus Services
Pandon Building
Camden Street
Newcastle upon Tyne
NE1 8ST

Campus: SATELLITE
Building: HIGH BRIDGE
Title: SECOND FLOOR LEVEL









Scale:	Date: JULY 2019
NTS	Drawn:
	Issued:

Project No:





Drawing No:	Rev:
-------------	------



FIRE EQUIPMENT

-  FIRE ALARM CALL POINT/BREAK GLASS
-  FIRE ALARM CONTROL PANEL
-  FIRE ALARM INTERFACE PANEL
-  UNSWITCHED FUSE SPUR
-  JUNCTION BOX
-  FIRE ALARM SOUNDER
-  FIRE ALARM BELL
-  VISUAL WARNING DEVICE

FIRE REFUGE

-  REFUGE AREA
-  REFUGE AREA WITH EVACUATION CHAIR
-  EVACUATION CHAIR
-  CALL ASSISTANCE POINT

DATE	DESCRIPTION	REV
---	--	--



Campus Services
 Pandon Building
 Camden Street
 Newcastle upon Tyne
 NE1 8ST
















Campus: SATELLITE
 Building: HIGH BRIDGE
 Title: THIRD FLOOR LEVEL

Scale:	Date: JULY 2019
NTS	Drawn:
	Issued:


Project No:

Drawing No:	Rev:
-------------	------

FIRE EQUIPMENT

-  SMOKE DETECTOR
-  SMOKE DETECTOR WITH BEACON BASE
-  SMOKE DETECTOR WITH SOUNDER BASE
-  HEAT DETECTOR
-  HEAT DETECTOR WITH SOUNDER BASE
-  DETECTOR WITH COMBINED SOUNDER/BEACON
-  FIRE ALARM SOUNDER
-  FIRE ALARM BELL
-  VISUAL WARNING DEVICE
-  FIRE ALARM CALL POINT
-  EMERGENCY LUMINAIRES/EMERGENCY LIGHTS
-  FIRE ALARM POINT/FIRE ALARM CONTROL PANEL
-  FIRE ALARM INTERFACE PANEL
-  UNSWITCHED FUSE SPUR
-  JUNCTION BOX

Door Hold
Open Interface

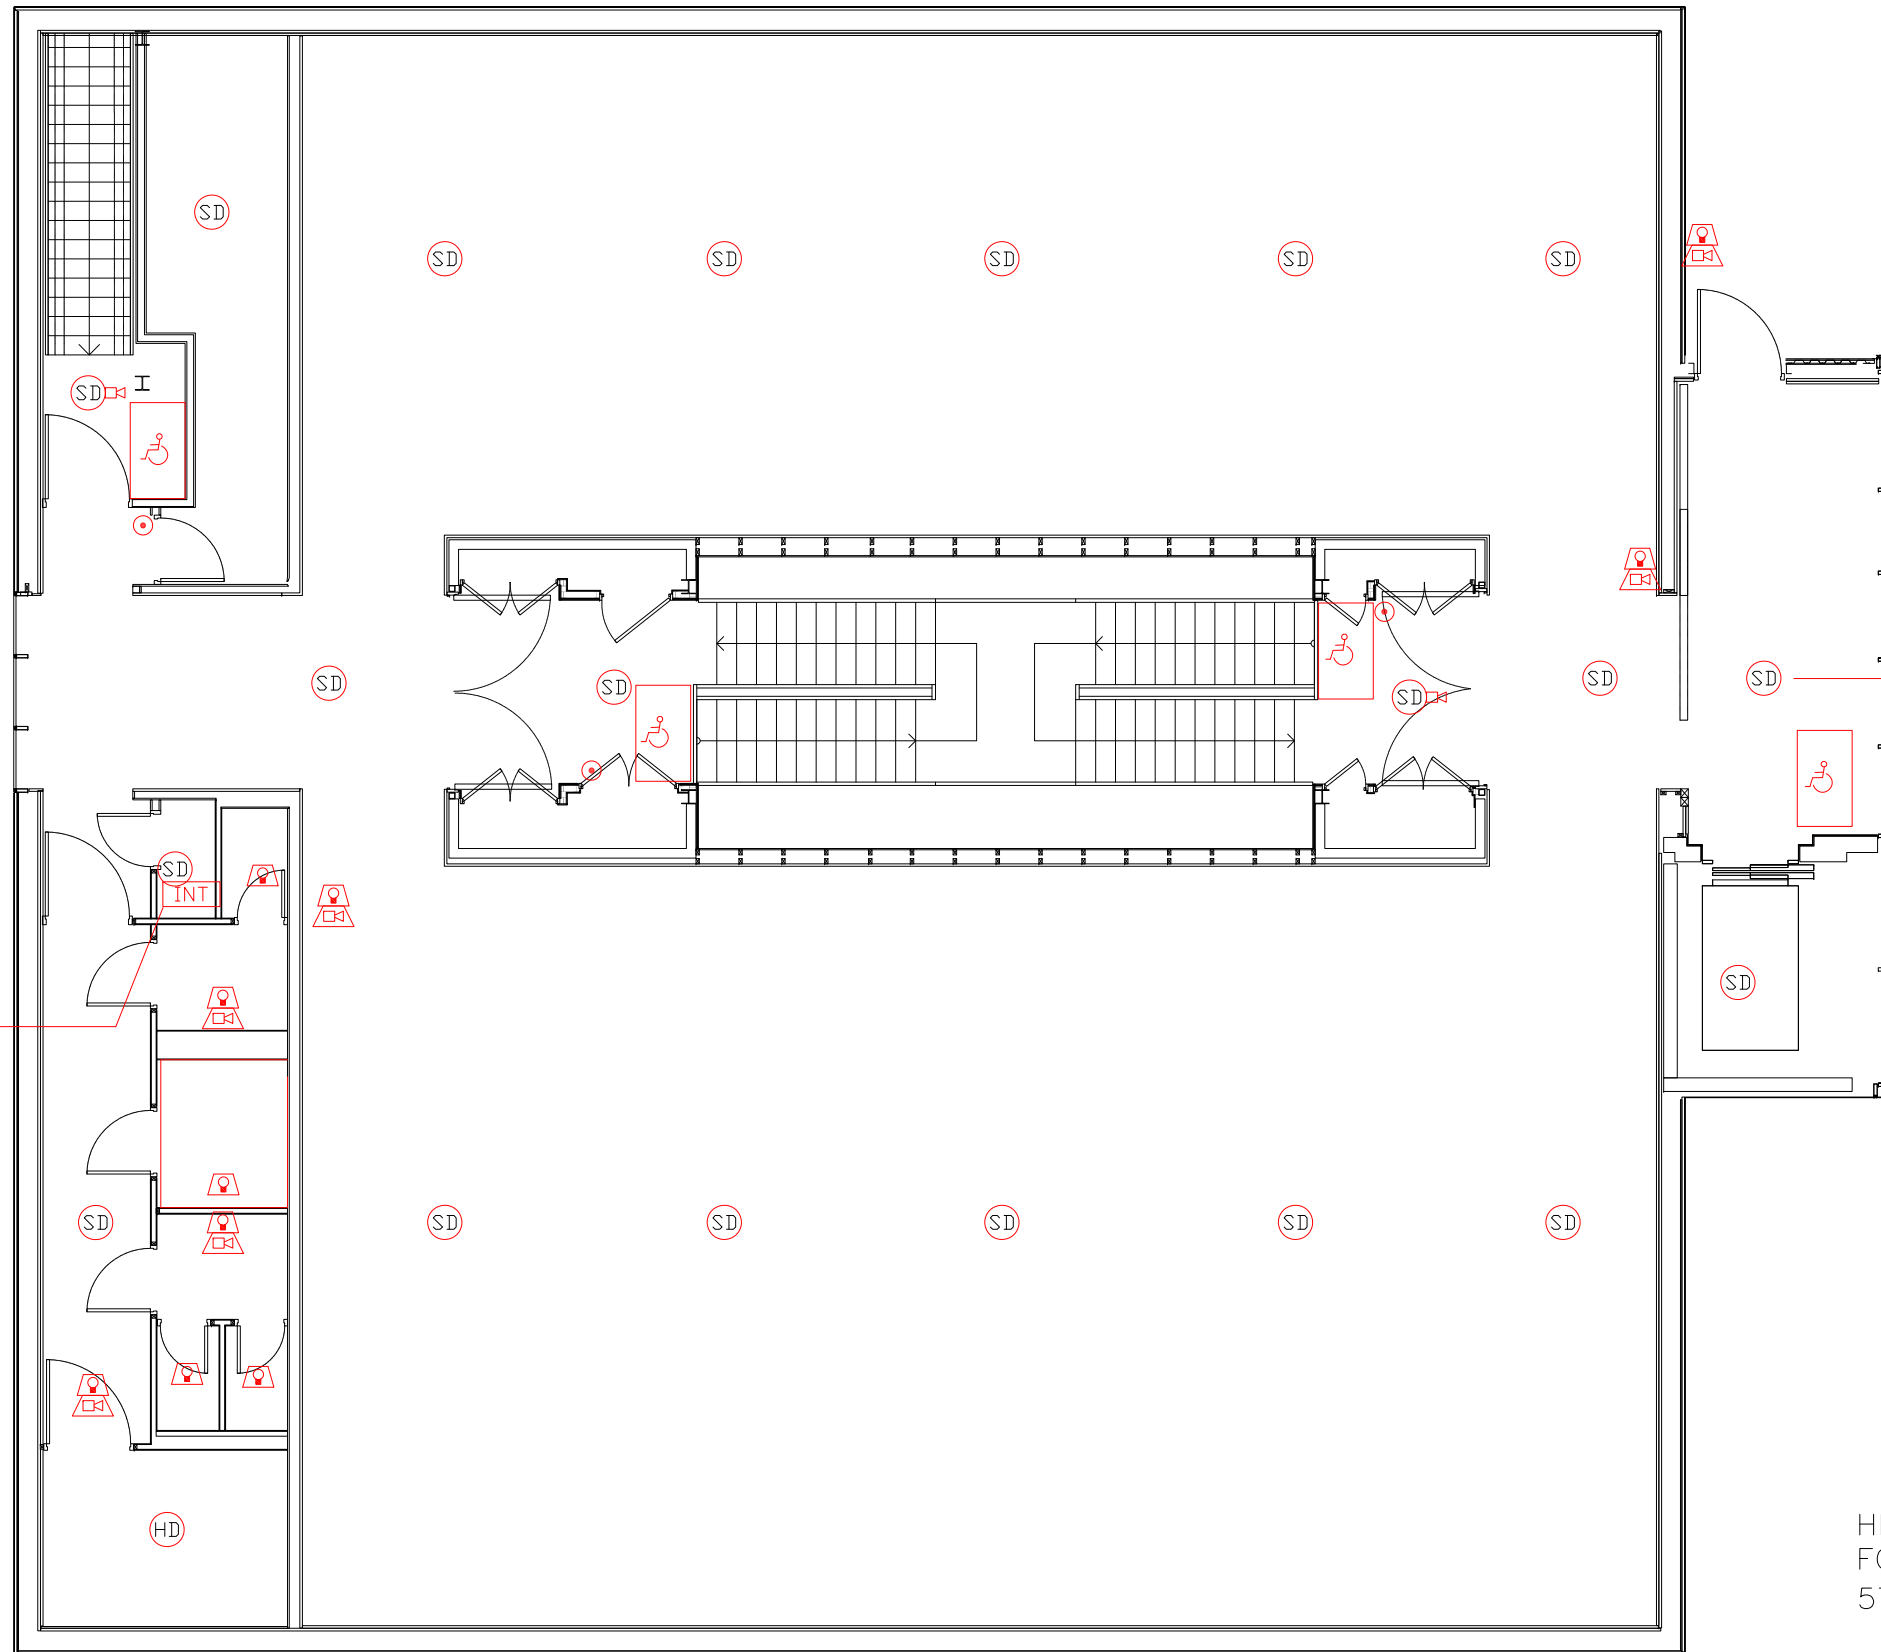

HIGH BRIDGE BUILDING
FOURTH FLOOR LEVEL
578.30m²

DATE	DESCRIPTION	REV
---	--	--



Campus Services
Pandon Building
Camden Street
Newcastle upon Tyne
NE1 8ST

Campus: SATELLITE
Building: HIGH BRIDGE
Title: FOURTH FLOOR LEVEL

Scale:	Date: JULY 2019
NTS	Drawn:
	Issued:

Project No:

Drawing No: Rev: