

FIRE EQUIPMENT

 FIRE ALARM CALL POINT/BREAK GLASS

 FIRE ALARM CONTROL PANEL

 FIRE ALARM INTERFACE PANEL

 UNSWITCHED FUSE SPUR

 JUNCTION BOX

 FIRE ALARM SOUNDER

 FIRE ALARM BELL

 VISUAL WARNING DEVICE

FIRE EXTINGUISHERS


 WATER EXTINGUISHER


 CARBON DIOXIDE EXTINGUISHER

 FOAM EXTINGUISHER


 POWDER EXTINGUISHER


 FIRE BLANKET

DATE	DESCRIPTION	REV
---	--	--
 Northumbria University NEWCASTLE		
Campus Services Pandon Building Camden Street Newcastle upon Tyne NE1 8ST		
Campus: CITY CENTRE Building: LOVAINE FLATS Title: BASEMENT LEVEL		
Scale:	Date: JULY 2019	
NTS	Drawn:	
	Issued:	
Project No:		
Drawing No:		Rev:

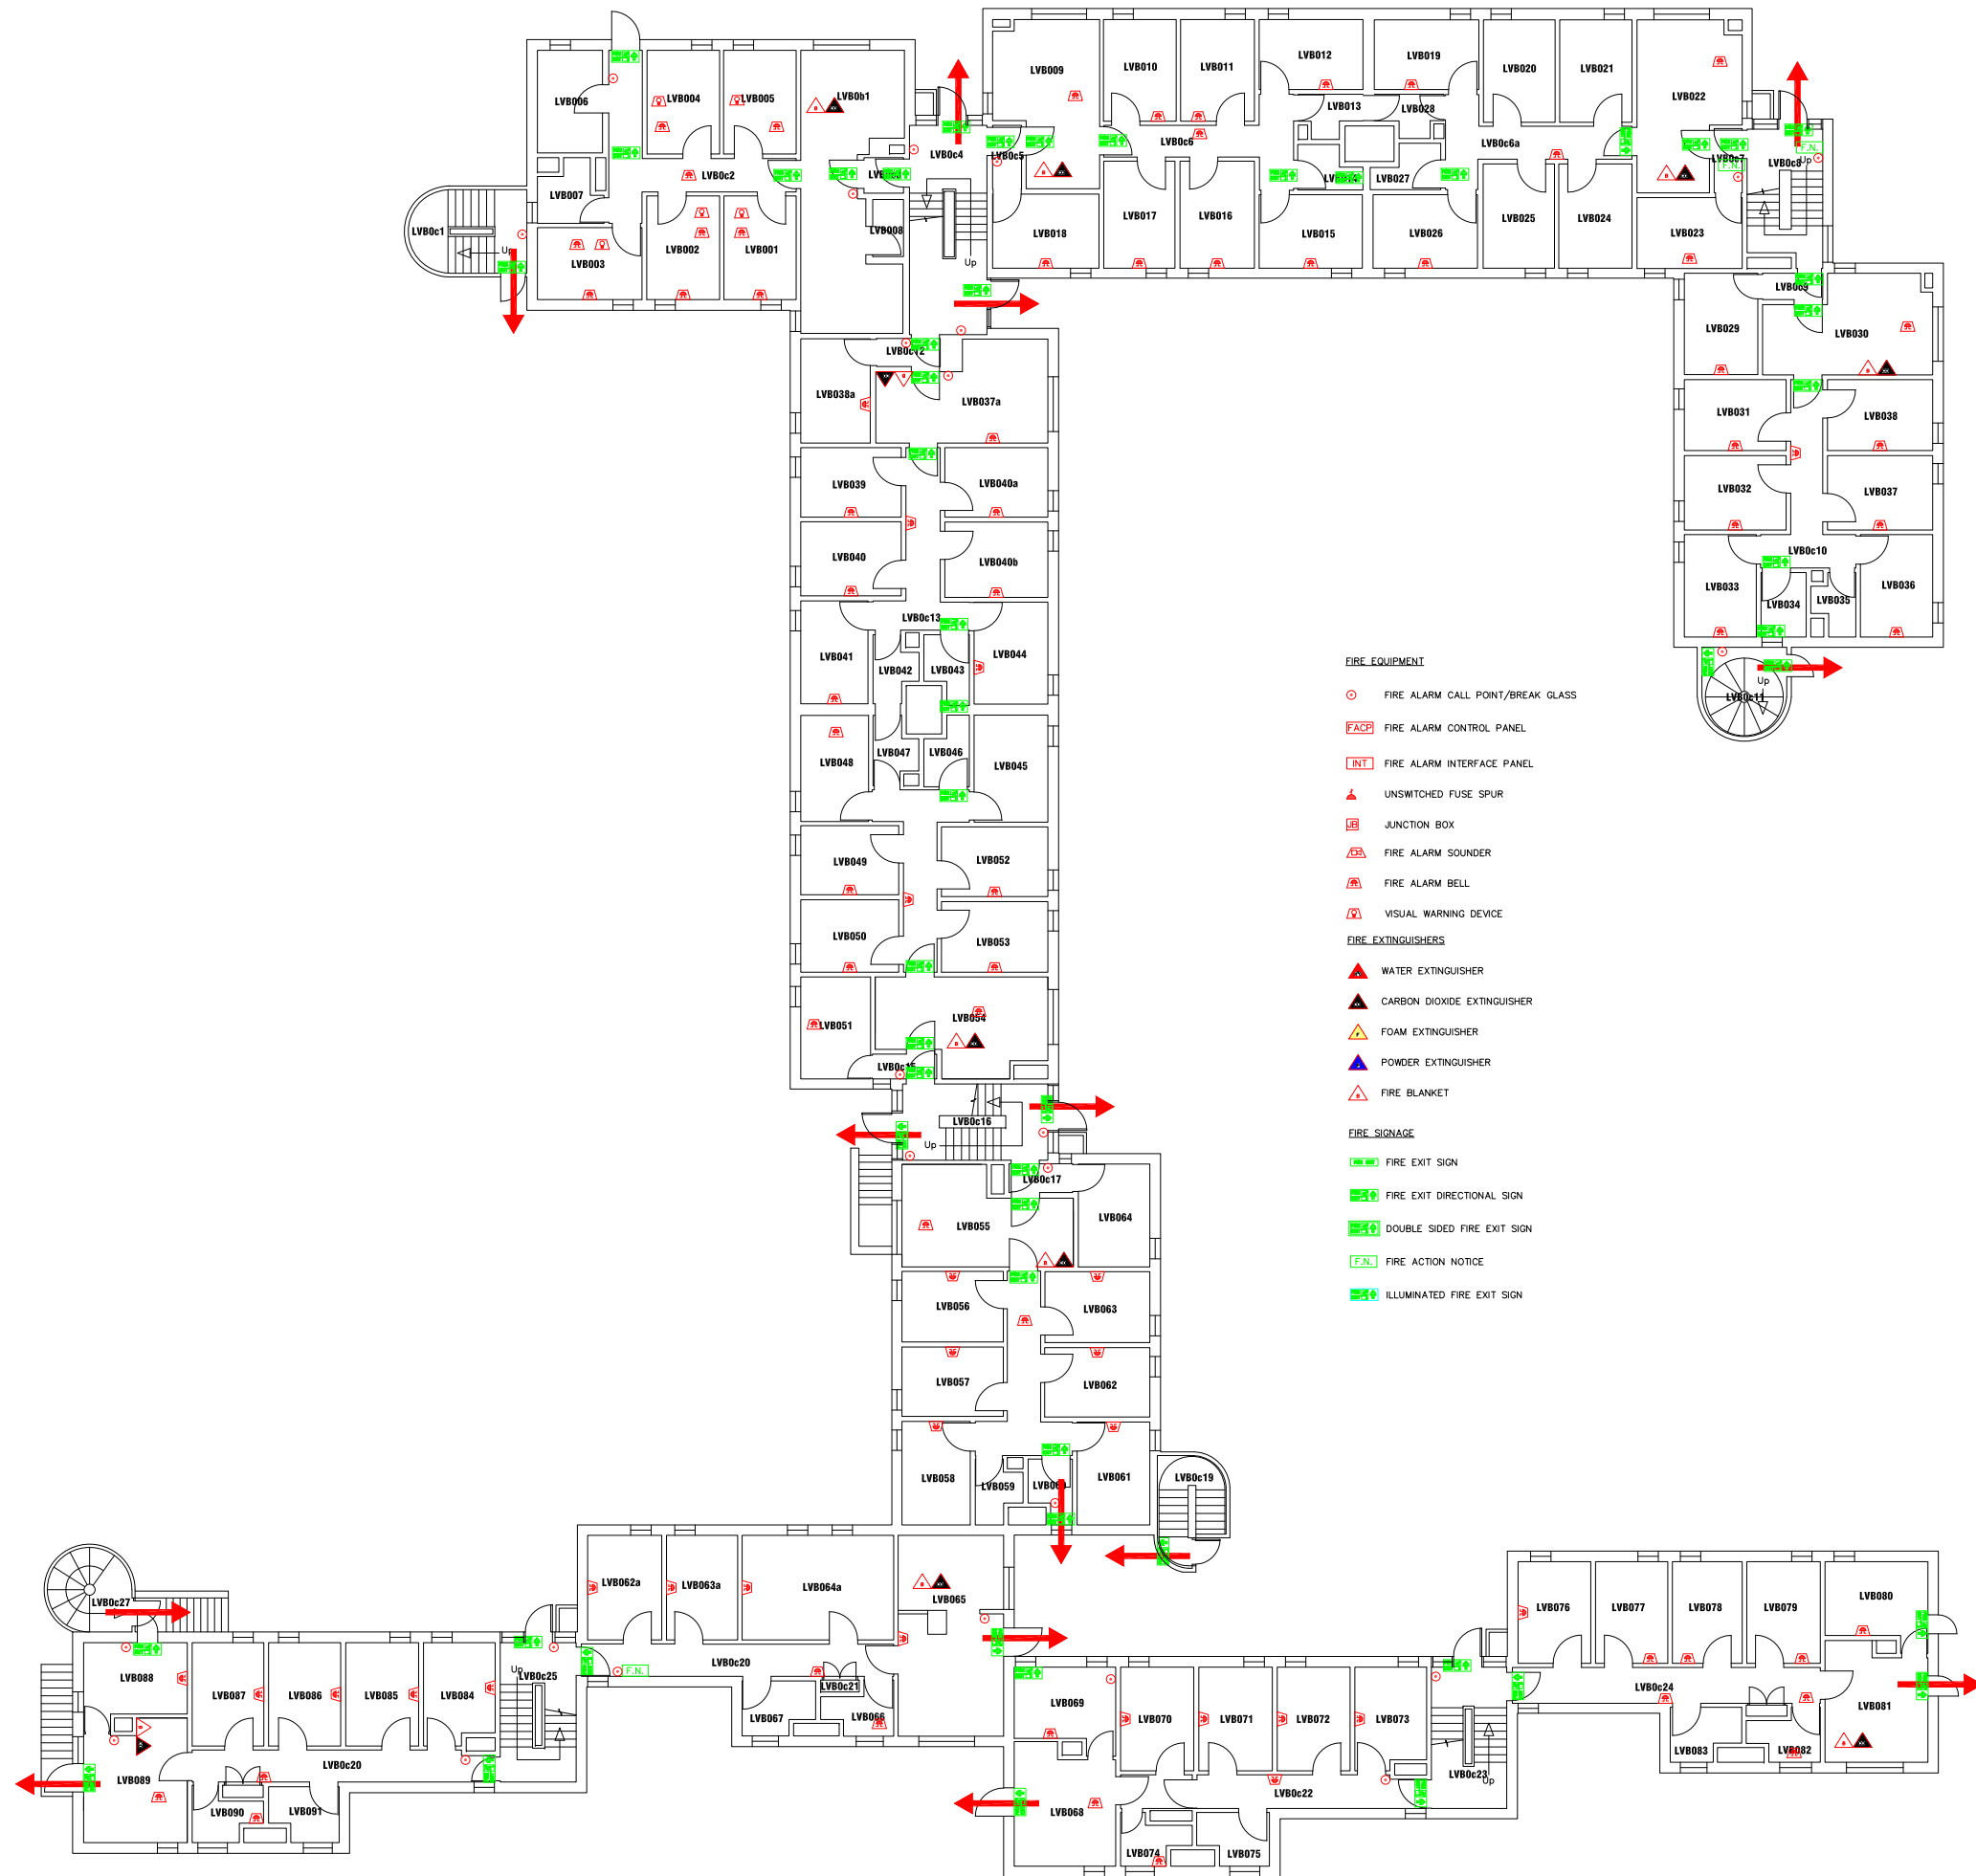


- FIRE EQUIPMENT**
- FIRE ALARM CALL POINT/BREAK GLASS
 - FIRE ALARM CONTROL PANEL
 - FIRE ALARM INTERFACE PANEL
 - UNSWITCHED FUSE SPUR
 - JUNCTION BOX
 - FIRE ALARM SOUNDER
 - FIRE ALARM BELL
 - VISUAL WARNING DEVICE
 - FIRE EXTINGUISHERS**
 - WATER EXTINGUISHER
 - CARBON DIOXIDE EXTINGUISHER
 - FOAM EXTINGUISHER
 - POWDER EXTINGUISHER
 - FIRE BLANKET
 - FIRE SIGNAGE**
 - FIRE EXIT SIGN
 - FIRE EXIT DIRECTIONAL SIGN
 - DOUBLE SIDED FIRE EXIT SIGN
 - FIRE ACTION NOTICE
 - ILLUMINATED FIRE EXIT SIGN

DATE	DESCRIPTION	REV
---	--	--
 Northumbria University NEWCASTLE		
Campus Services Pandon Building Camden Street Newcastle upon Tyne NE1 8ST		
Campus: CITY CENTRE Building: LOVAINE FLATS Title: GROUND FLOOR LEVEL		
Scale:	Date: JULY 2019	
NTS	Drawn:	
	Issued:	
Project No:		
Drawing No:		Rev:

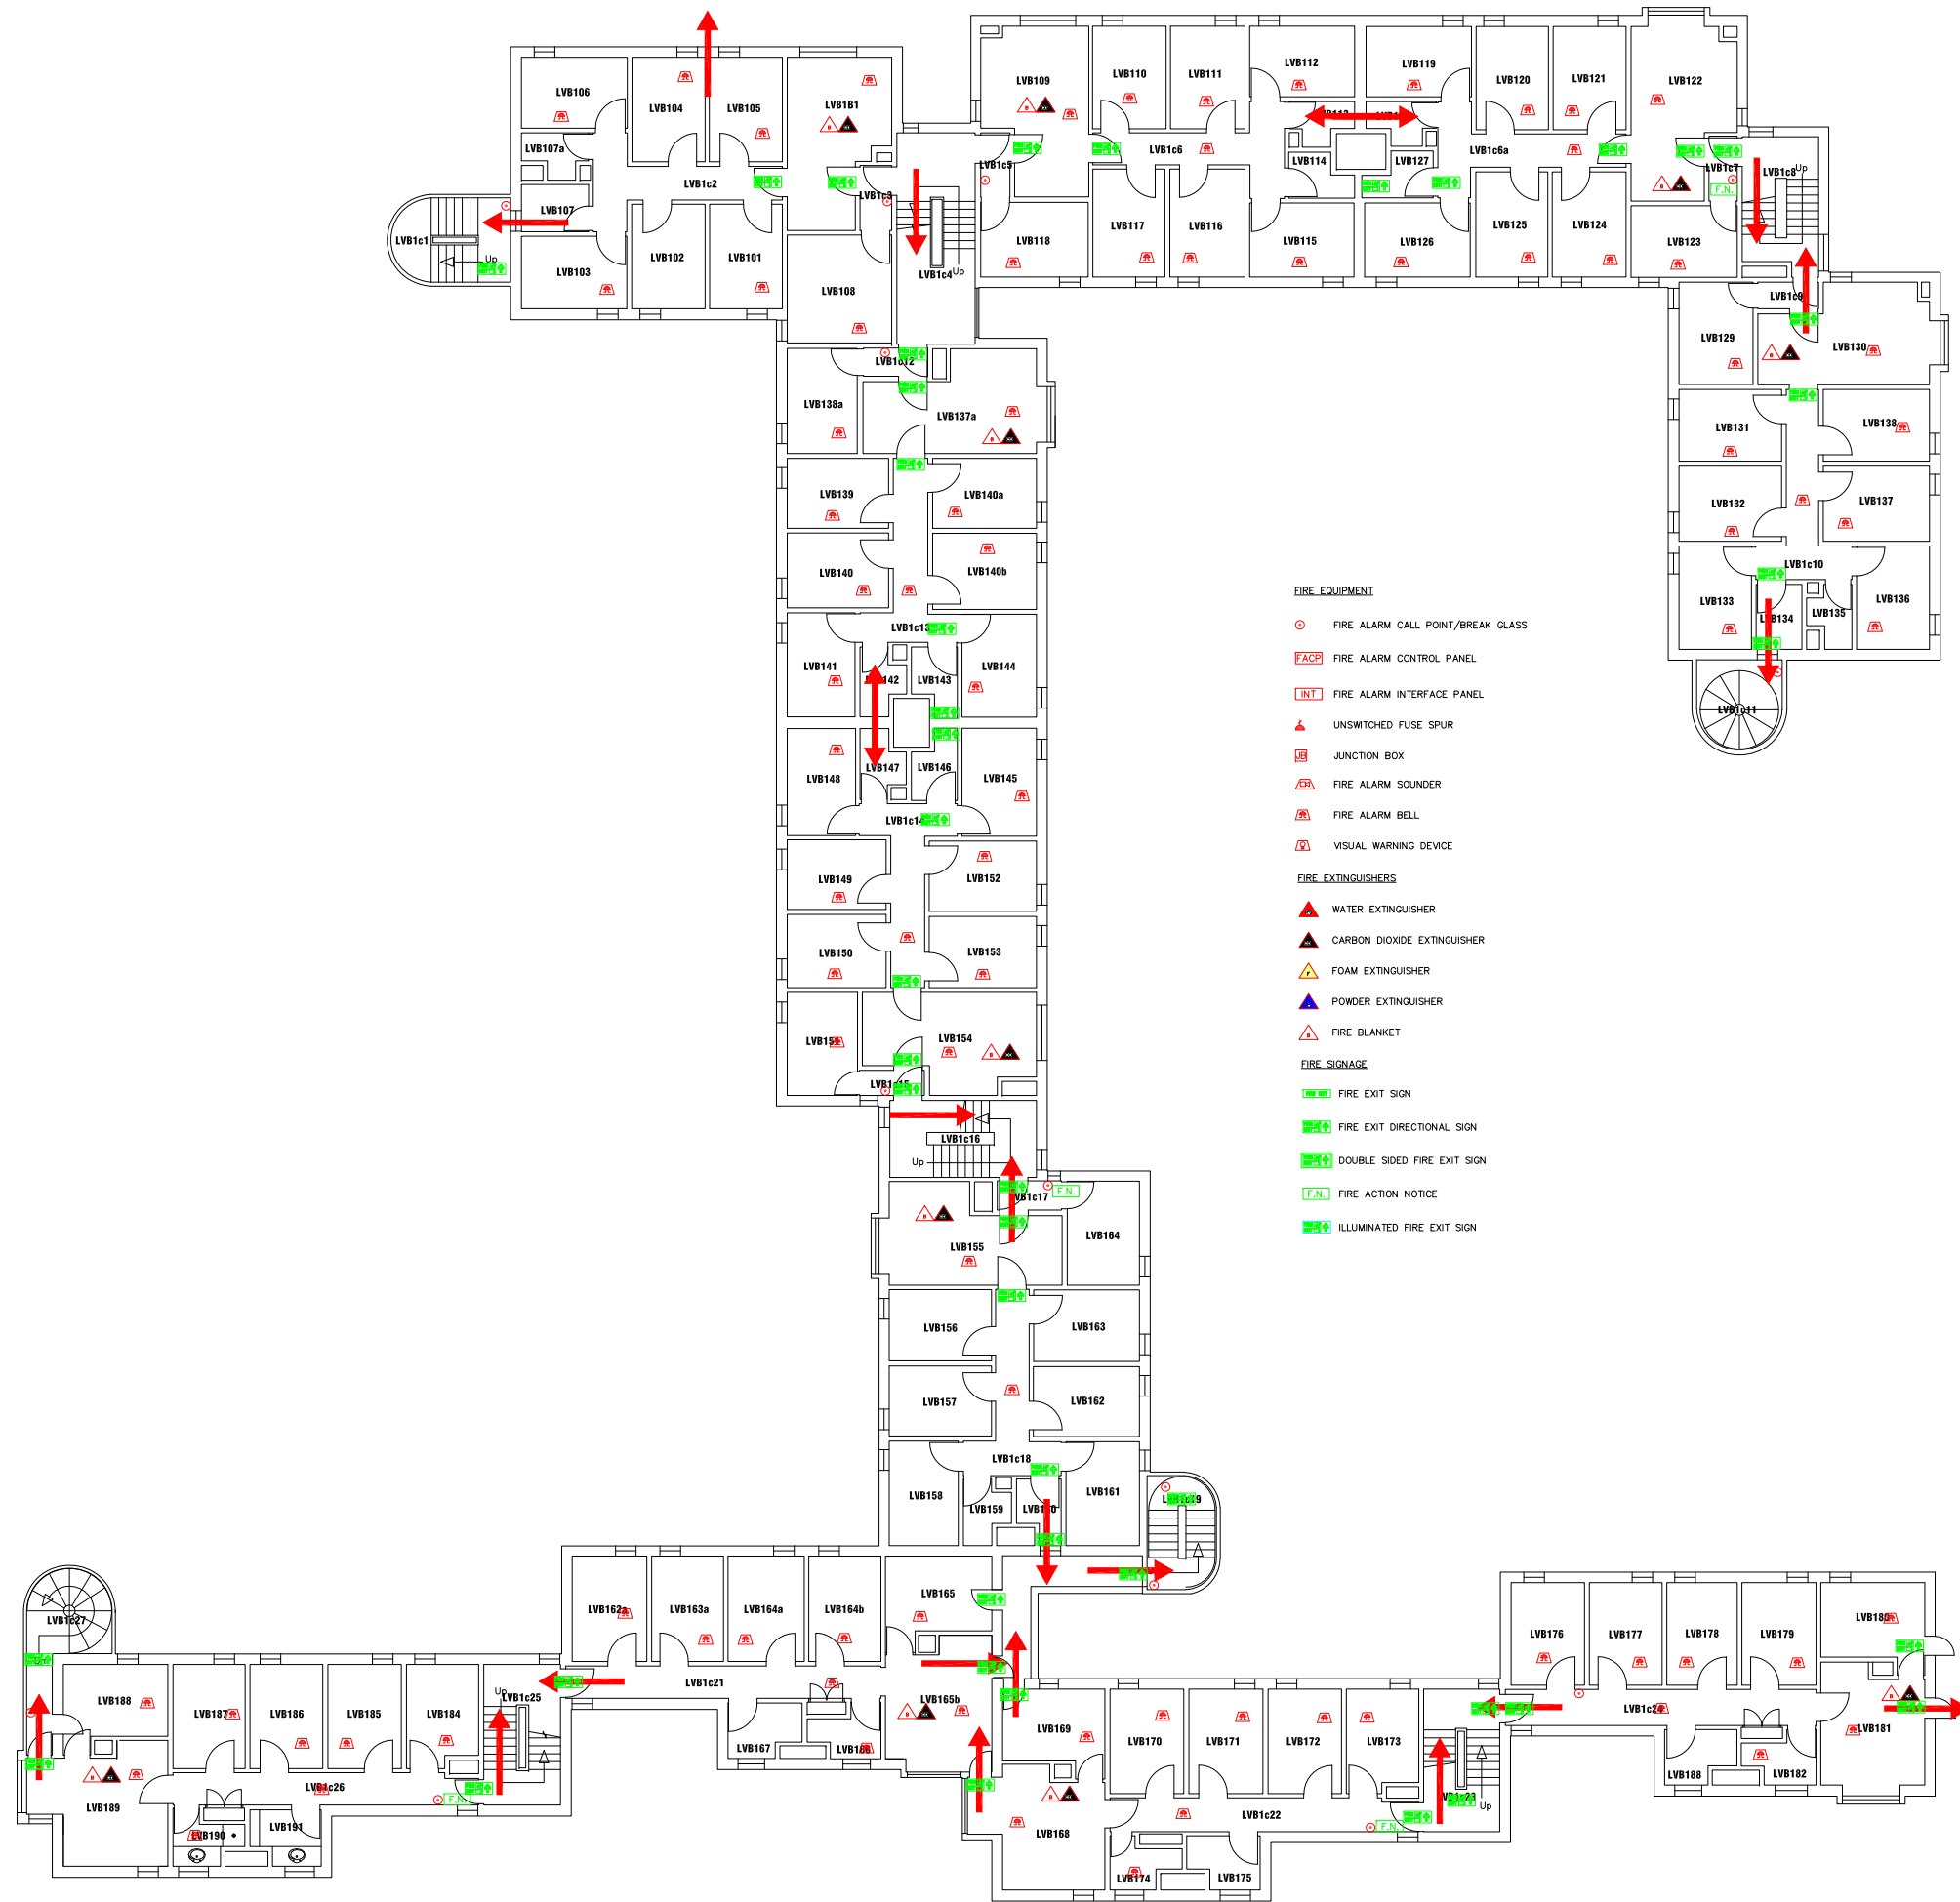

- FIRE EQUIPMENT**
- FIRE ALARM CALL POINT/BREAK GLASS
 - FIRE ALARM CONTROL PANEL
 - FIRE ALARM INTERFACE PANEL
 - UNSWITCHED FUSE SPUR
 - JUNCTION BOX
 - FIRE ALARM SOUNDER
 - FIRE ALARM BELL
 - VISUAL WARNING DEVICE
- FIRE EXTINGUISHERS**
- WATER EXTINGUISHER
 - CARBON DIOXIDE EXTINGUISHER
 - FOAM EXTINGUISHER
 - POWDER EXTINGUISHER
 - FIRE BLANKET
- FIRE SIGNAGE**
- FIRE EXIT SIGN
 - FIRE EXIT DIRECTIONAL SIGN
 - DOUBLE SIDED FIRE EXIT SIGN
 - FIRE ACTION NOTICE
 - ILLUMINATED FIRE EXIT SIGN

DATE	DESCRIPTION	REV
---	--	--



Northumbria University
NEWCASTLE


Campus Services
 Pandon Building
 Camden Street
 Newcastle upon Tyne
 NE1 8ST

Campus: CITY CENTRE
 Building: LOVAINE FLATS
 Title: FIRST FLOOR LEVEL

Scale:	Date: JULY 2019
NTS	Drawn:
	Issued:


Project No:

Drawing No:	Rev:
-------------	------

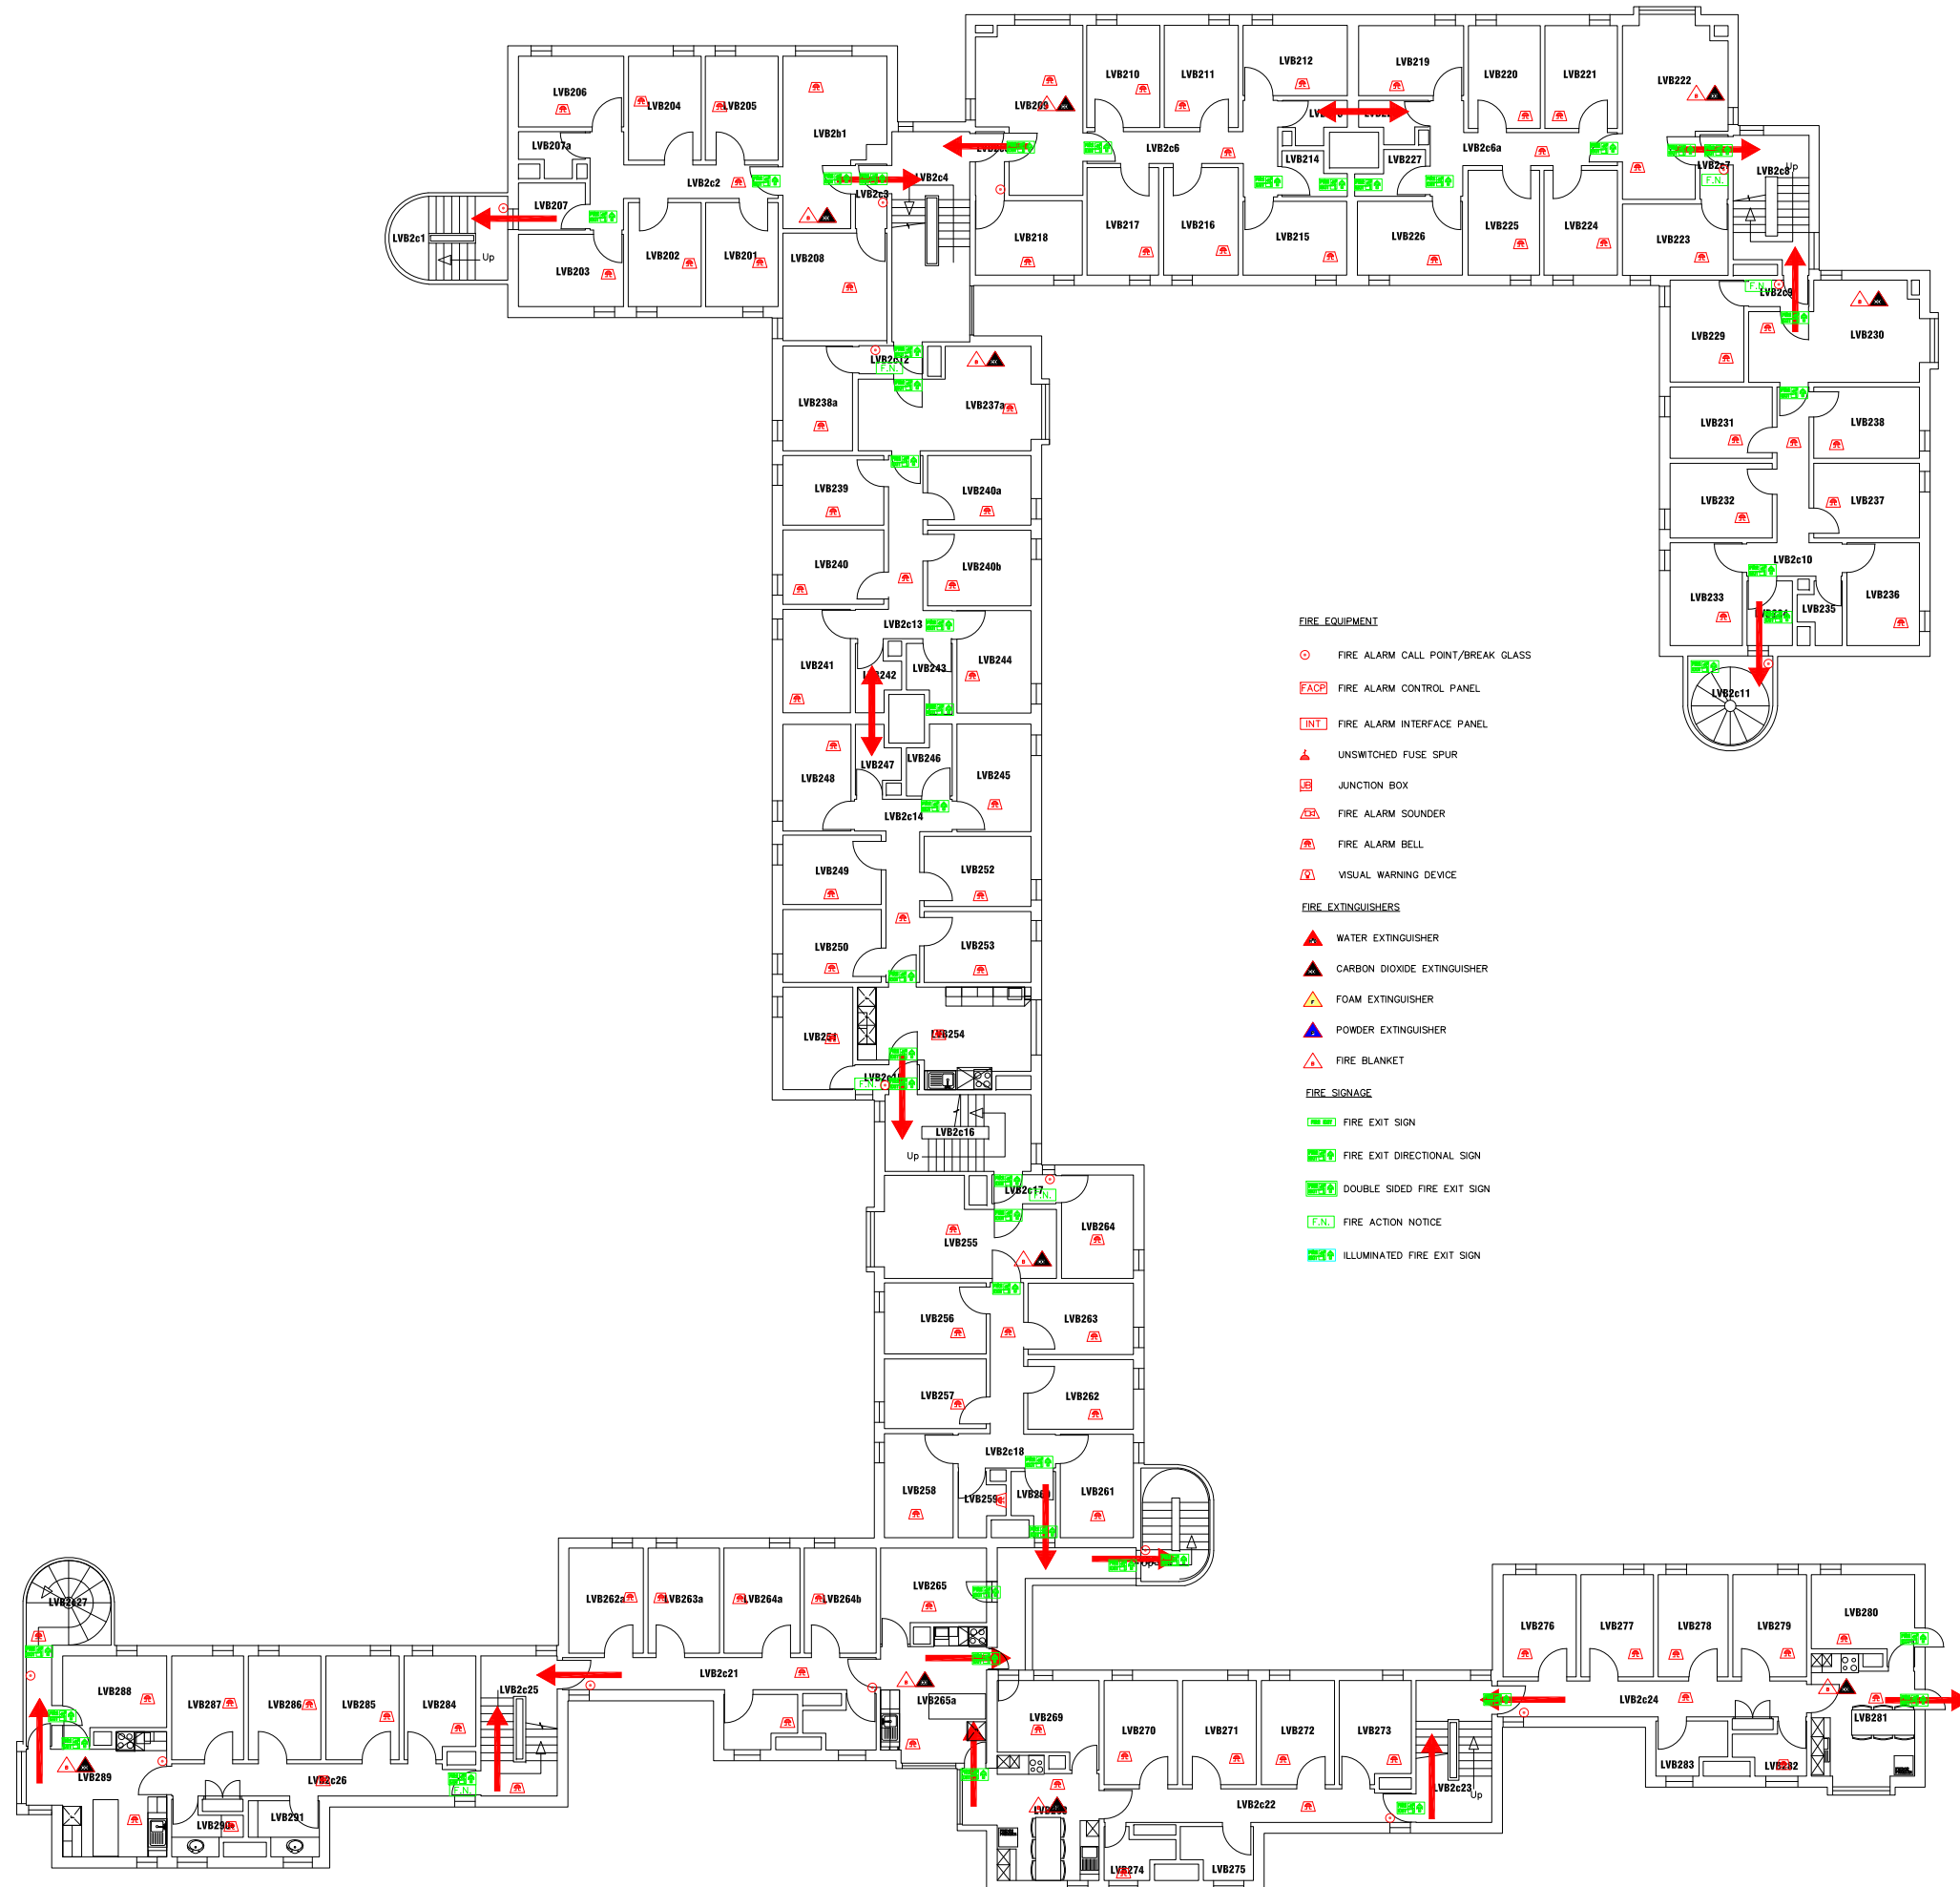

- FIRE EQUIPMENT**
- FIRE ALARM CALL POINT/BREAK GLASS
 - FIRE ALARM CONTROL PANEL
 - FIRE ALARM INTERFACE PANEL
 - UNSWITCHED FUSE SPUR
 - JUNCTION BOX
 - FIRE ALARM SOUNDER
 - FIRE ALARM BELL
 - VISUAL WARNING DEVICE
- FIRE EXTINGUISHERS**
- WATER EXTINGUISHER
 - CARBON DIOXIDE EXTINGUISHER
 - FOAM EXTINGUISHER
 - POWDER EXTINGUISHER
 - FIRE BLANKET
- FIRE SIGNAGE**
- FIRE EXIT SIGN
 - FIRE EXIT DIRECTIONAL SIGN
 - DOUBLE SIDED FIRE EXIT SIGN
 - FIRE ACTION NOTICE
 - ILLUMINATED FIRE EXIT SIGN

DATE	DESCRIPTION	REV
---	--	--



Northumbria University
NEWCASTLE


Campus Services
 Pandon Building
 Camden Street
 Newcastle upon Tyne
 NE1 8ST

Campus: CITY CENTRE
 Building: LOVAINE FLATS
 Title: SECOND FLOOR LEVEL

Scale: NTS	Date: JULY 2019
	Drawn:
	Issued:

Project No:

Drawing No:	Rev:
-------------	------

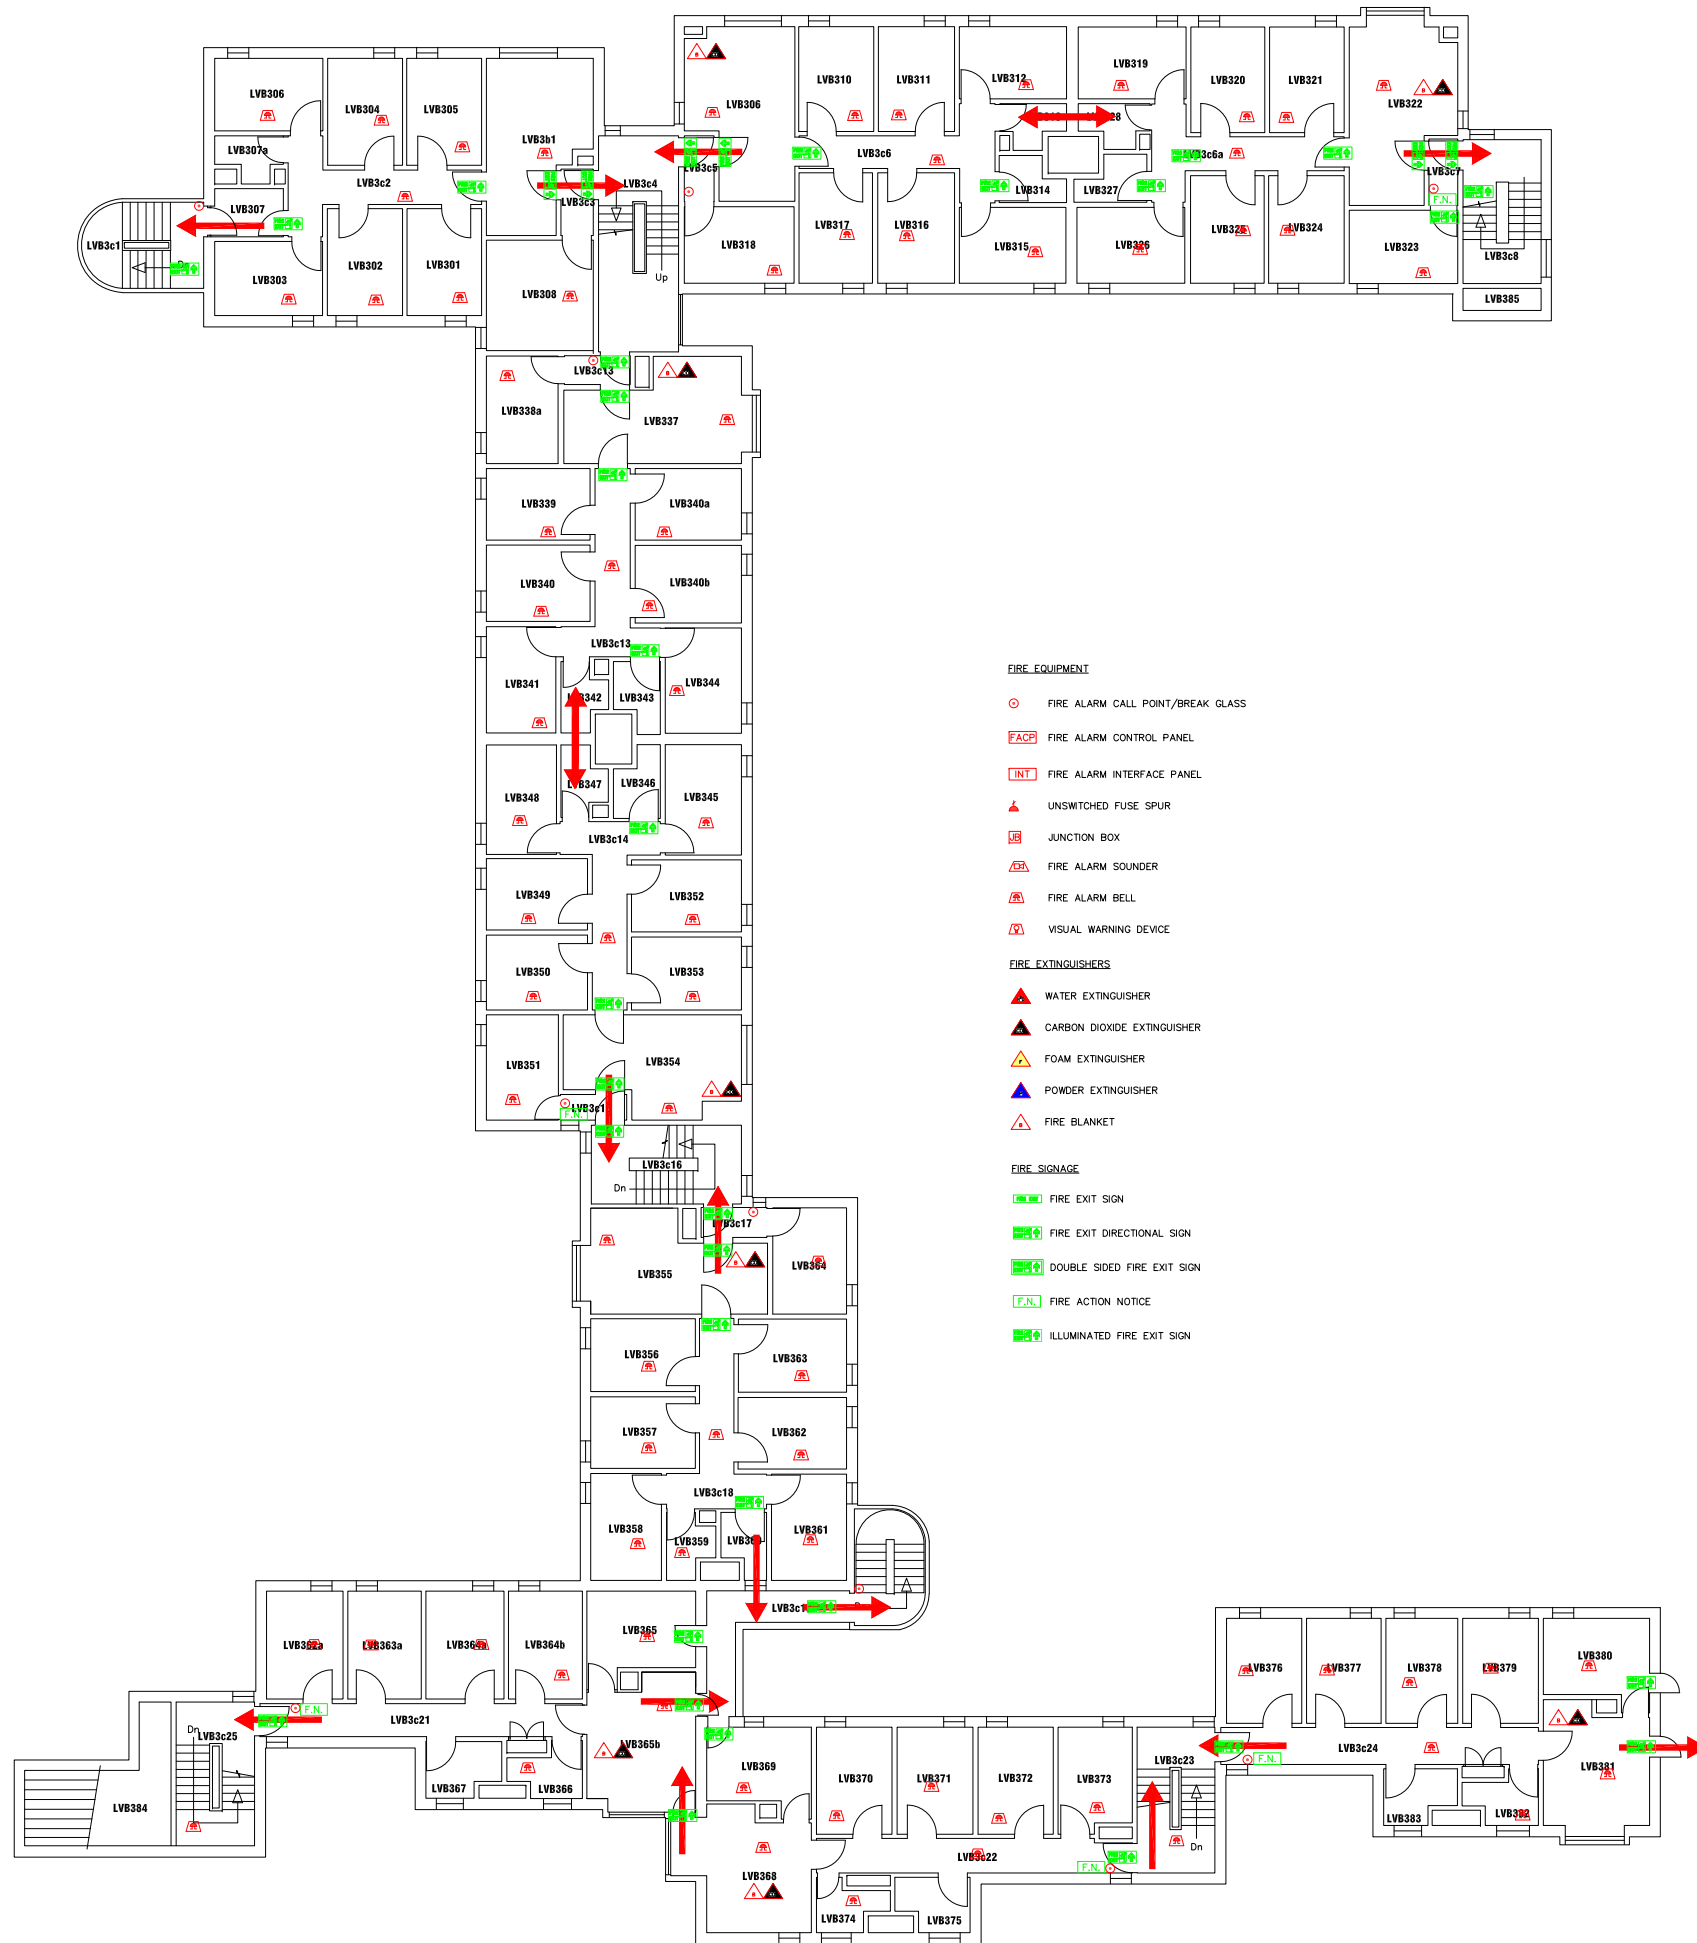

- FIRE EQUIPMENT**
- FIRE ALARM CALL POINT/BREAK GLASS
 - FIRE ALARM CONTROL PANEL
 - FIRE ALARM INTERFACE PANEL
 - UNSWITCHED FUSE SPUR
 - JUNCTION BOX
 - FIRE ALARM SOUNDER
 - FIRE ALARM BELL
 - VISUAL WARNING DEVICE
- FIRE EXTINGUISHERS**
- WATER EXTINGUISHER
 - CARBON DIOXIDE EXTINGUISHER
 - FOAM EXTINGUISHER
 - POWDER EXTINGUISHER
 - FIRE BLANKET
- FIRE SIGNAGE**
- FIRE EXIT SIGN
 - FIRE EXIT DIRECTIONAL SIGN
 - DOUBLE SIDED FIRE EXIT SIGN
 - FIRE ACTION NOTICE
 - ILLUMINATED FIRE EXIT SIGN

DATE	DESCRIPTION	REV
---	--	--



Campus Services
 Pandon Building
 Camden Street
 Newcastle upon Tyne
 NE1 8ST

Campus: CITY CENTRE
 Building: LOVAINE FLATS
 Title: THIRD FLOOR LEVEL

Scale:	Date: JULY 2019
NTS	Drawn:
	Issued:

Project No:

Drawing No:	Rev:
-------------	------