



















**FIRE EQUIPMENT**


-  FIRE ALARM CALL POINT/BREAK GLASS
-  FIRE ALARM CONTROL PANEL
-  FIRE ALARM INTERFACE PANEL
-  UNSWITCHED FUSE SPUR
-  JUNCTION BOX
-  FIRE ALARM SOUNDER
-  FIRE ALARM BELL
-  VISUAL WARNING DEVICE

**FIRE EXTINGUISHERS**

-  WATER EXTINGUISHER
-  CARBON DIOXIDE EXTINGUISHER
-  FOAM EXTINGUISHER
-  POWDER EXTINGUISHER
-  FIRE BLANKET

**FIRE SIGNAGE**

-  FIRE EXIT SIGN
-  FIRE EXIT DIRECTIONAL SIGN
-  DOUBLE SIDED FIRE EXIT SIGN
-  FIRE ACTION NOTICE
-  ILLUMINATED FIRE EXIT SIGN

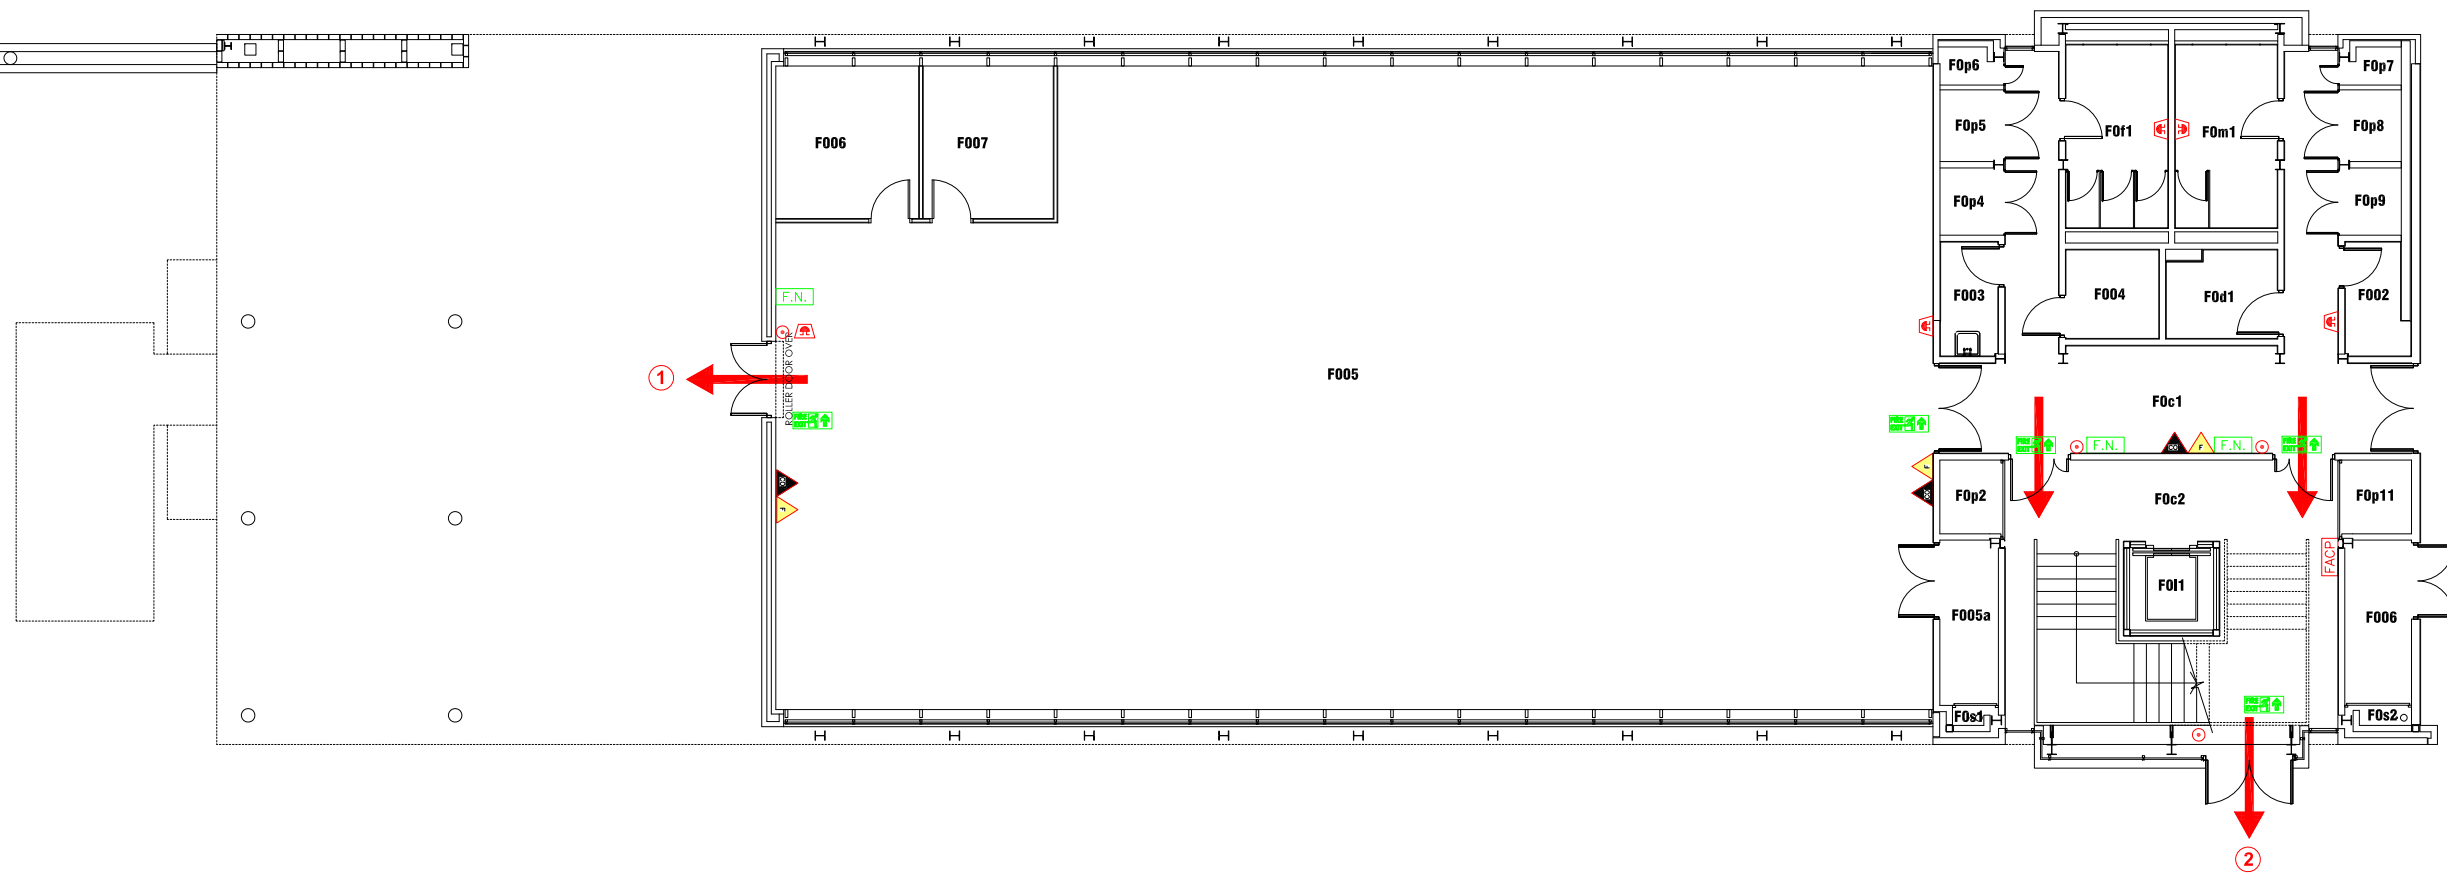

DATE	DESCRIPTION	REV
---	--	--




Campus Services  
 Pandon Building  
 Camden Street  
 Newcastle upon Tyne  
 NE1 8ST

Campus: COACH LANE  
 Building: MAIN BUILDING BLOCK F  
 Title: GROUND FLOOR LEVEL







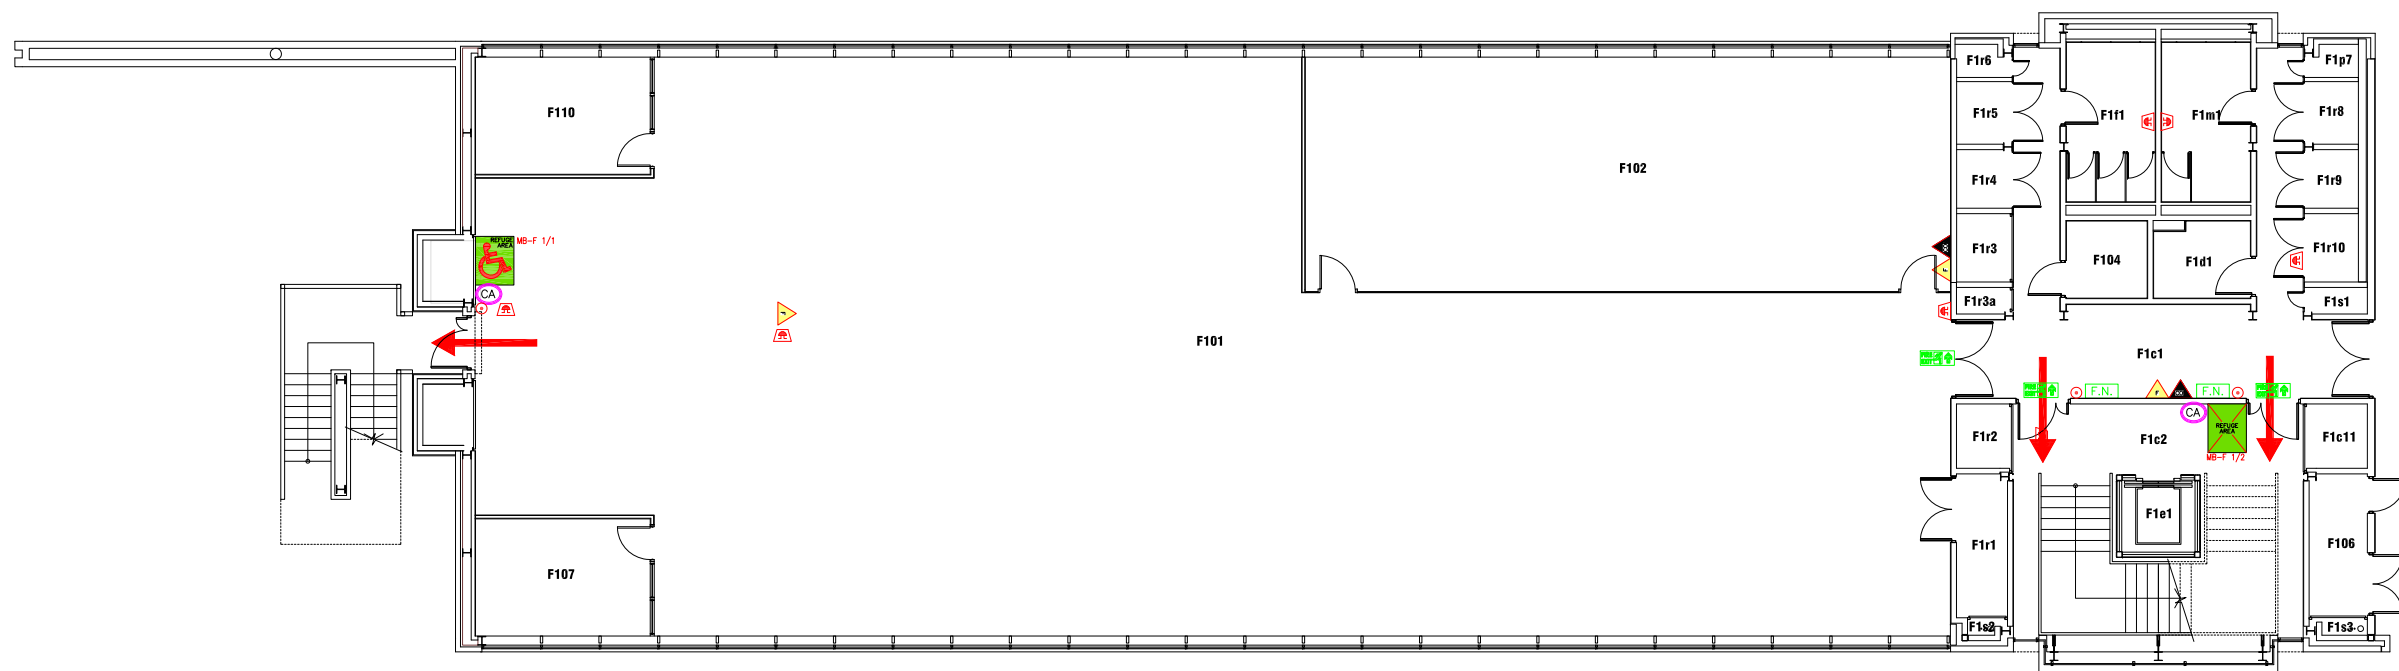

Scale:	Date: JULY 2019
NTS	Drawn:
	Issued:

Project No:






Drawing No:	Rev:
-------------	------








**FIRE EQUIPMENT**

-  FIRE ALARM CALL POINT/BREAK GLASS
-  FIRE ALARM CONTROL PANEL
-  FIRE ALARM INTERFACE PANEL
-  UNSWITCHED FUSE SPUR
-  JUNCTION BOX
-  FIRE ALARM SOUNDER
-  FIRE ALARM BELL
-  VISUAL WARNING DEVICE





**FIRE EXTINGUISHERS**

-  WATER EXTINGUISHER
-  CARBON DIOXIDE EXTINGUISHER
-  FOAM EXTINGUISHER
-  POWDER EXTINGUISHER
-  FIRE BLANKET

**FIRE SIGNAGE**

-  FIRE EXIT SIGN
-  FIRE EXIT DIRECTIONAL SIGN
-  DOUBLE SIDED FIRE EXIT SIGN
-  FIRE ACTION NOTICE
-  ILLUMINATED FIRE EXIT SIGN

**FIRE REFUGE**

-  REFUGE AREA
-  REFUGE AREA WITH EVACUATION CHAIR
-  EVACUATION CHAIR
-  CALL ASSISTANCE POINT

DATE	DESCRIPTION	REV
---	--	--




Campus Services  
 Pandon Building  
 Camden Street  
 Newcastle upon Tyne  
 NE1 8ST

Campus: COACH LANE  
 Building: MAIN BUILDING BLOCK F  
 Title: FIRST FLOOR LEVEL

Scale:	Date: JULY 2019
NTS	Drawn:
	Issued:

Project No:

Drawing No: Rev:

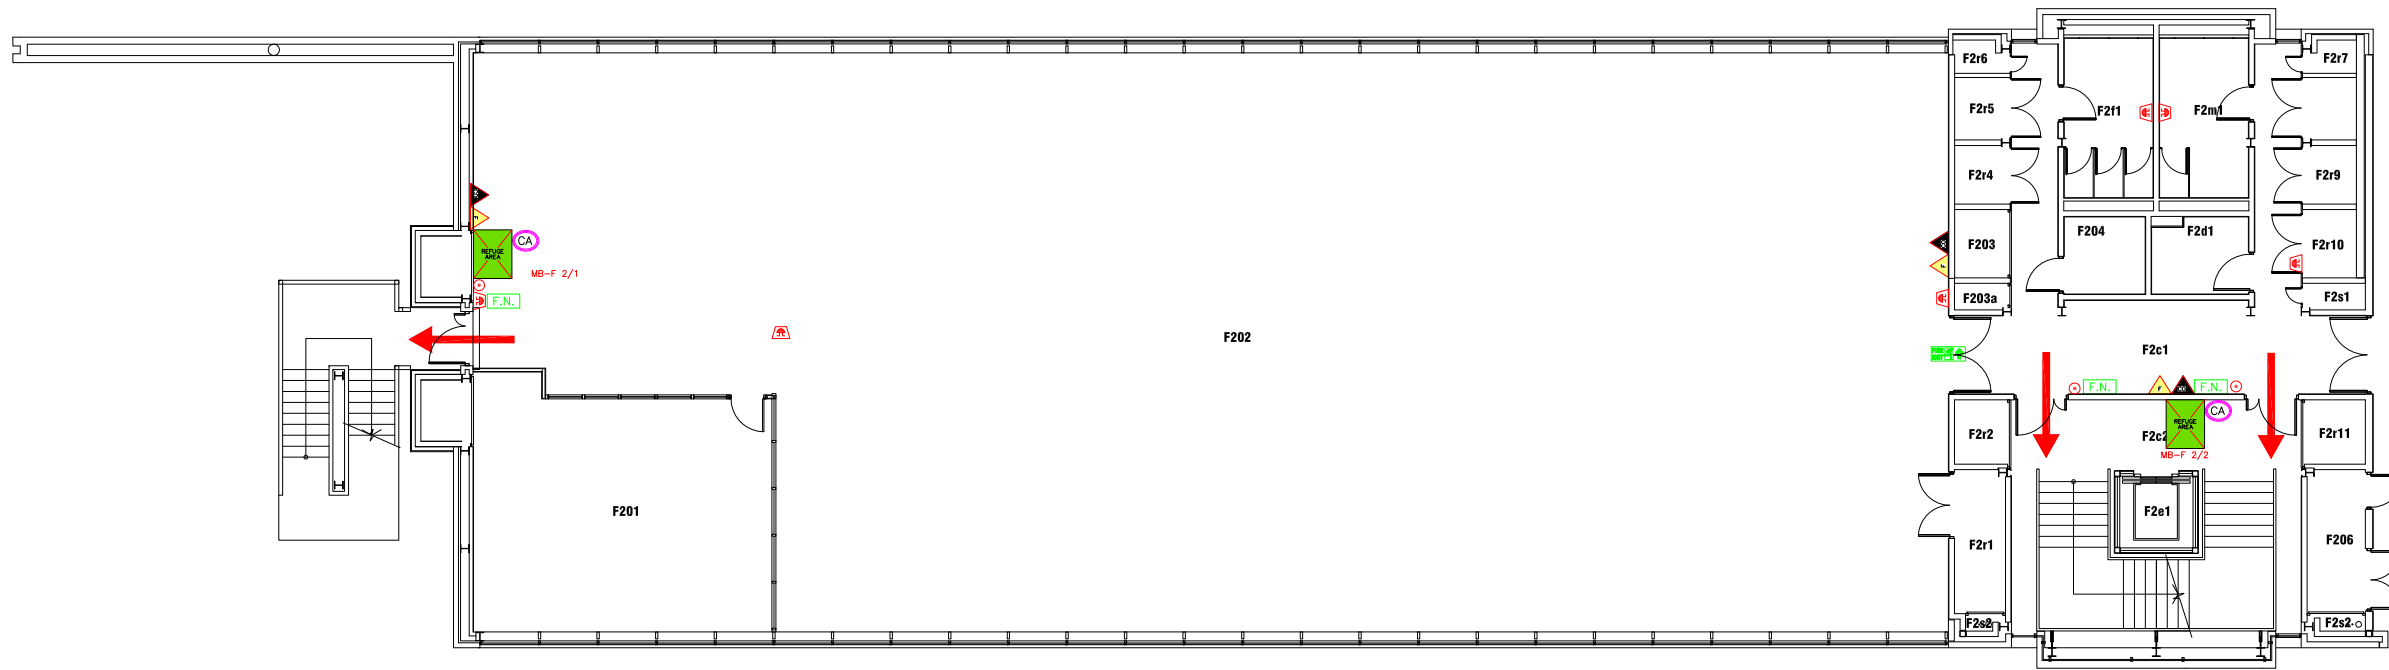

- FIRE EQUIPMENT**
- FIRE ALARM CALL POINT/BREAK GLASS
  - FIRE ALARM CONTROL PANEL
  - FIRE ALARM INTERFACE PANEL
  - UNSWITCHED FUSE SPUR
  - JUNCTION BOX
  - FIRE ALARM SOUNDER
  - FIRE ALARM BELL
  - VISUAL WARNING DEVICE
- FIRE EXTINGUISHERS**
- WATER EXTINGUISHER
  - CARBON DIOXIDE EXTINGUISHER
  - FOAM EXTINGUISHER
  - POWDER EXTINGUISHER
  - FIRE BLANKET
- FIRE SIGNAGE**
- FIRE EXIT SIGN
  - FIRE EXIT DIRECTIONAL SIGN
  - DOUBLE SIDED FIRE EXIT SIGN
  - FIRE ACTION NOTICE
  - ILLUMINATED FIRE EXIT SIGN
- FIRE REFUGE**
- REFUGE AREA
  - REFUGE AREA WITH EVACUATION CHAIR
  - EVACUATION CHAIR
  - CALL ASSISTANCE POINT

DATE	DESCRIPTION	REV
---	--	--




Campus Services  
Pandon Building  
Camden Street  
Newcastle upon Tyne  
NE1 8ST

Campus: COACH LANE  
Building: MAIN BUILDING BLOCK F  
Title: SECOND FLOOR LEVEL

Scale:	Date: JULY 2019
NTS	Drawn:
	Issued:

Project No:

Drawing No: Rev:

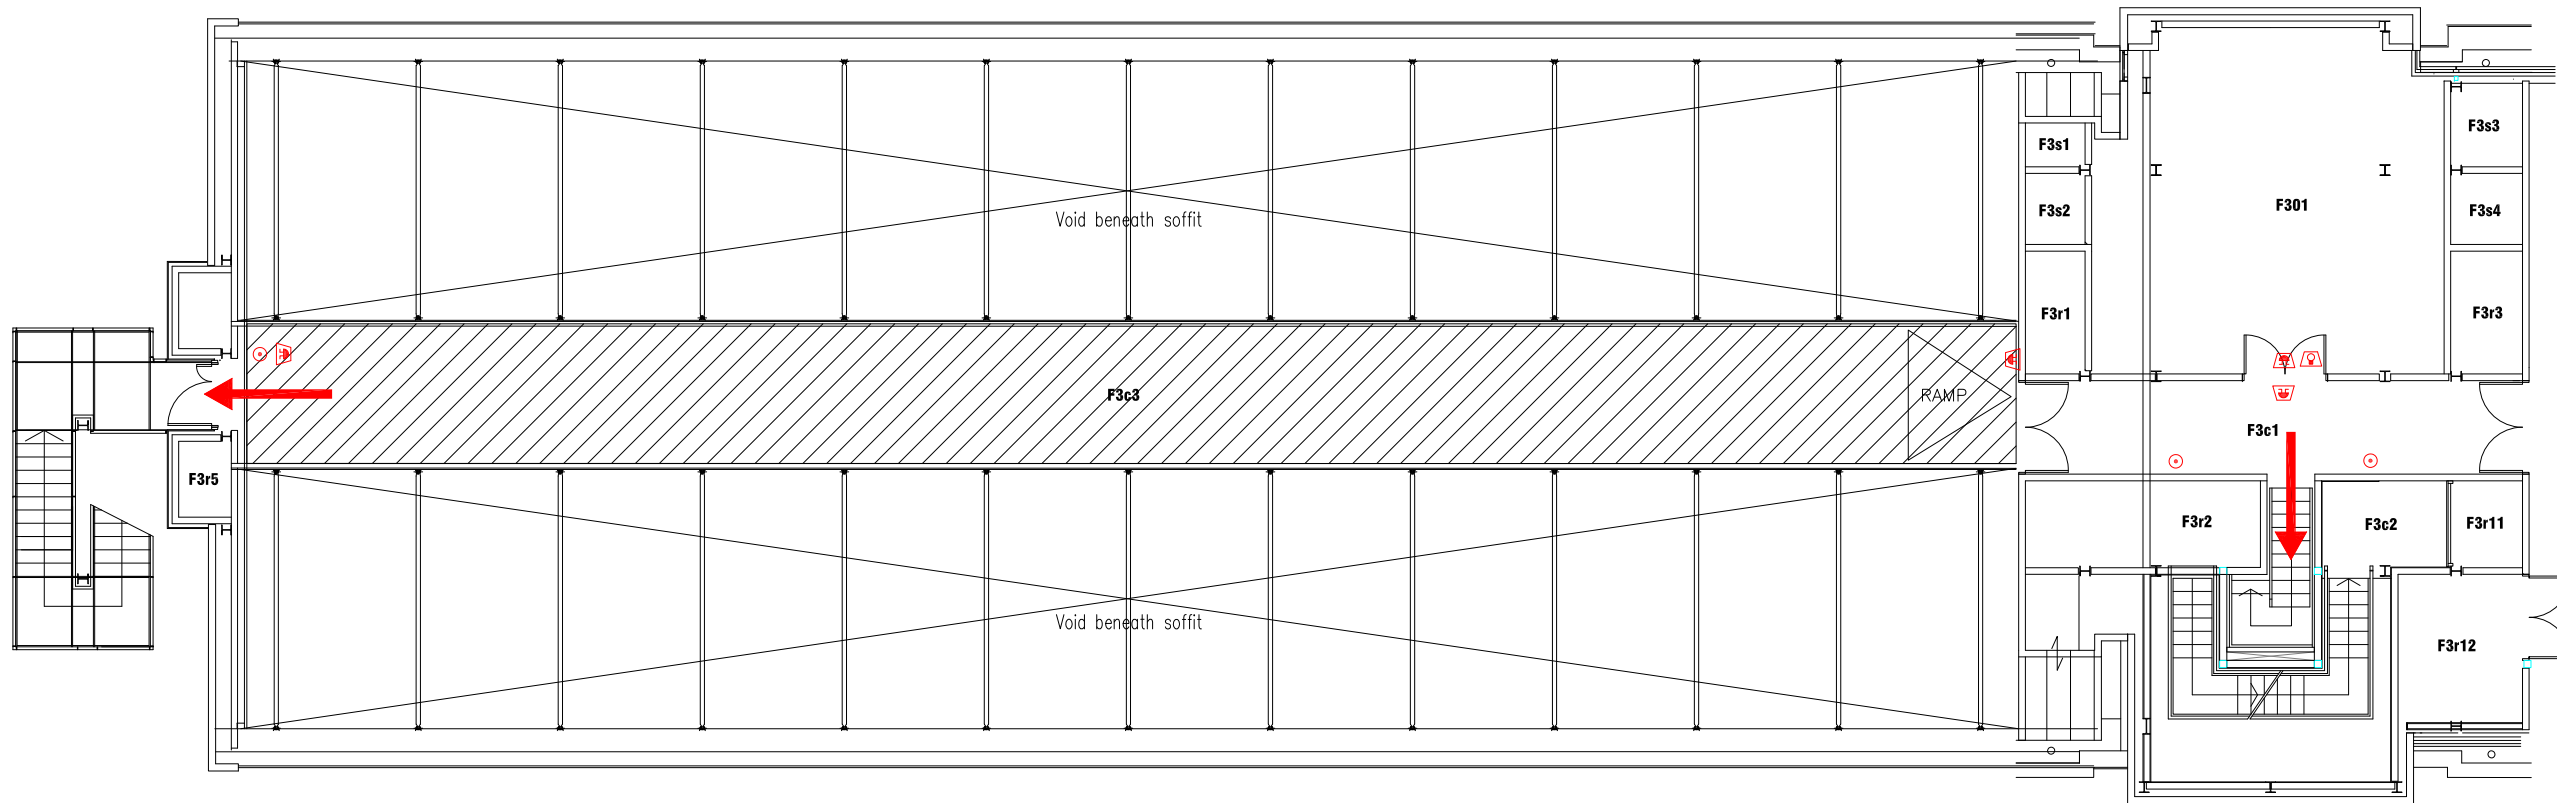

- FIRE EQUIPMENT**
- FIRE ALARM CALL POINT/BREAK GLASS
  - FIRE ALARM CONTROL PANEL
  - FIRE ALARM INTERFACE PANEL
  - UNSWITCHED FUSE SPUR
  - JUNCTION BOX
  - FIRE ALARM SOUNDER
  - FIRE ALARM BELL
  - VISUAL WARNING DEVICE

- FIRE EXTINGUISHERS**
- WATER EXTINGUISHER
  - CARBON DIOXIDE EXTINGUISHER
  - FOAM EXTINGUISHER
  - POWDER EXTINGUISHER
  - FIRE BLANKET

- FIRE SIGNAGE**
- FIRE EXIT SIGN
  - FIRE EXIT DIRECTIONAL SIGN
  - DOUBLE SIDED FIRE EXIT SIGN
  - FIRE ACTION NOTICE
  - ILLUMINATED FIRE EXIT SIGN

DATE	DESCRIPTION	REV
---	--	--




Campus Services  
 Pandon Building  
 Camden Street  
 Newcastle upon Tyne  
 NE1 8ST

Campus: COACH LANE  
 Building: MAIN BUILDING BLOCK F  
 Title: THIRD FLOOR LEVEL

Scale:	Date: JULY 2019
NTS	Drawn:
	Issued:

Project No:

Drawing No:	Rev:
-------------	------

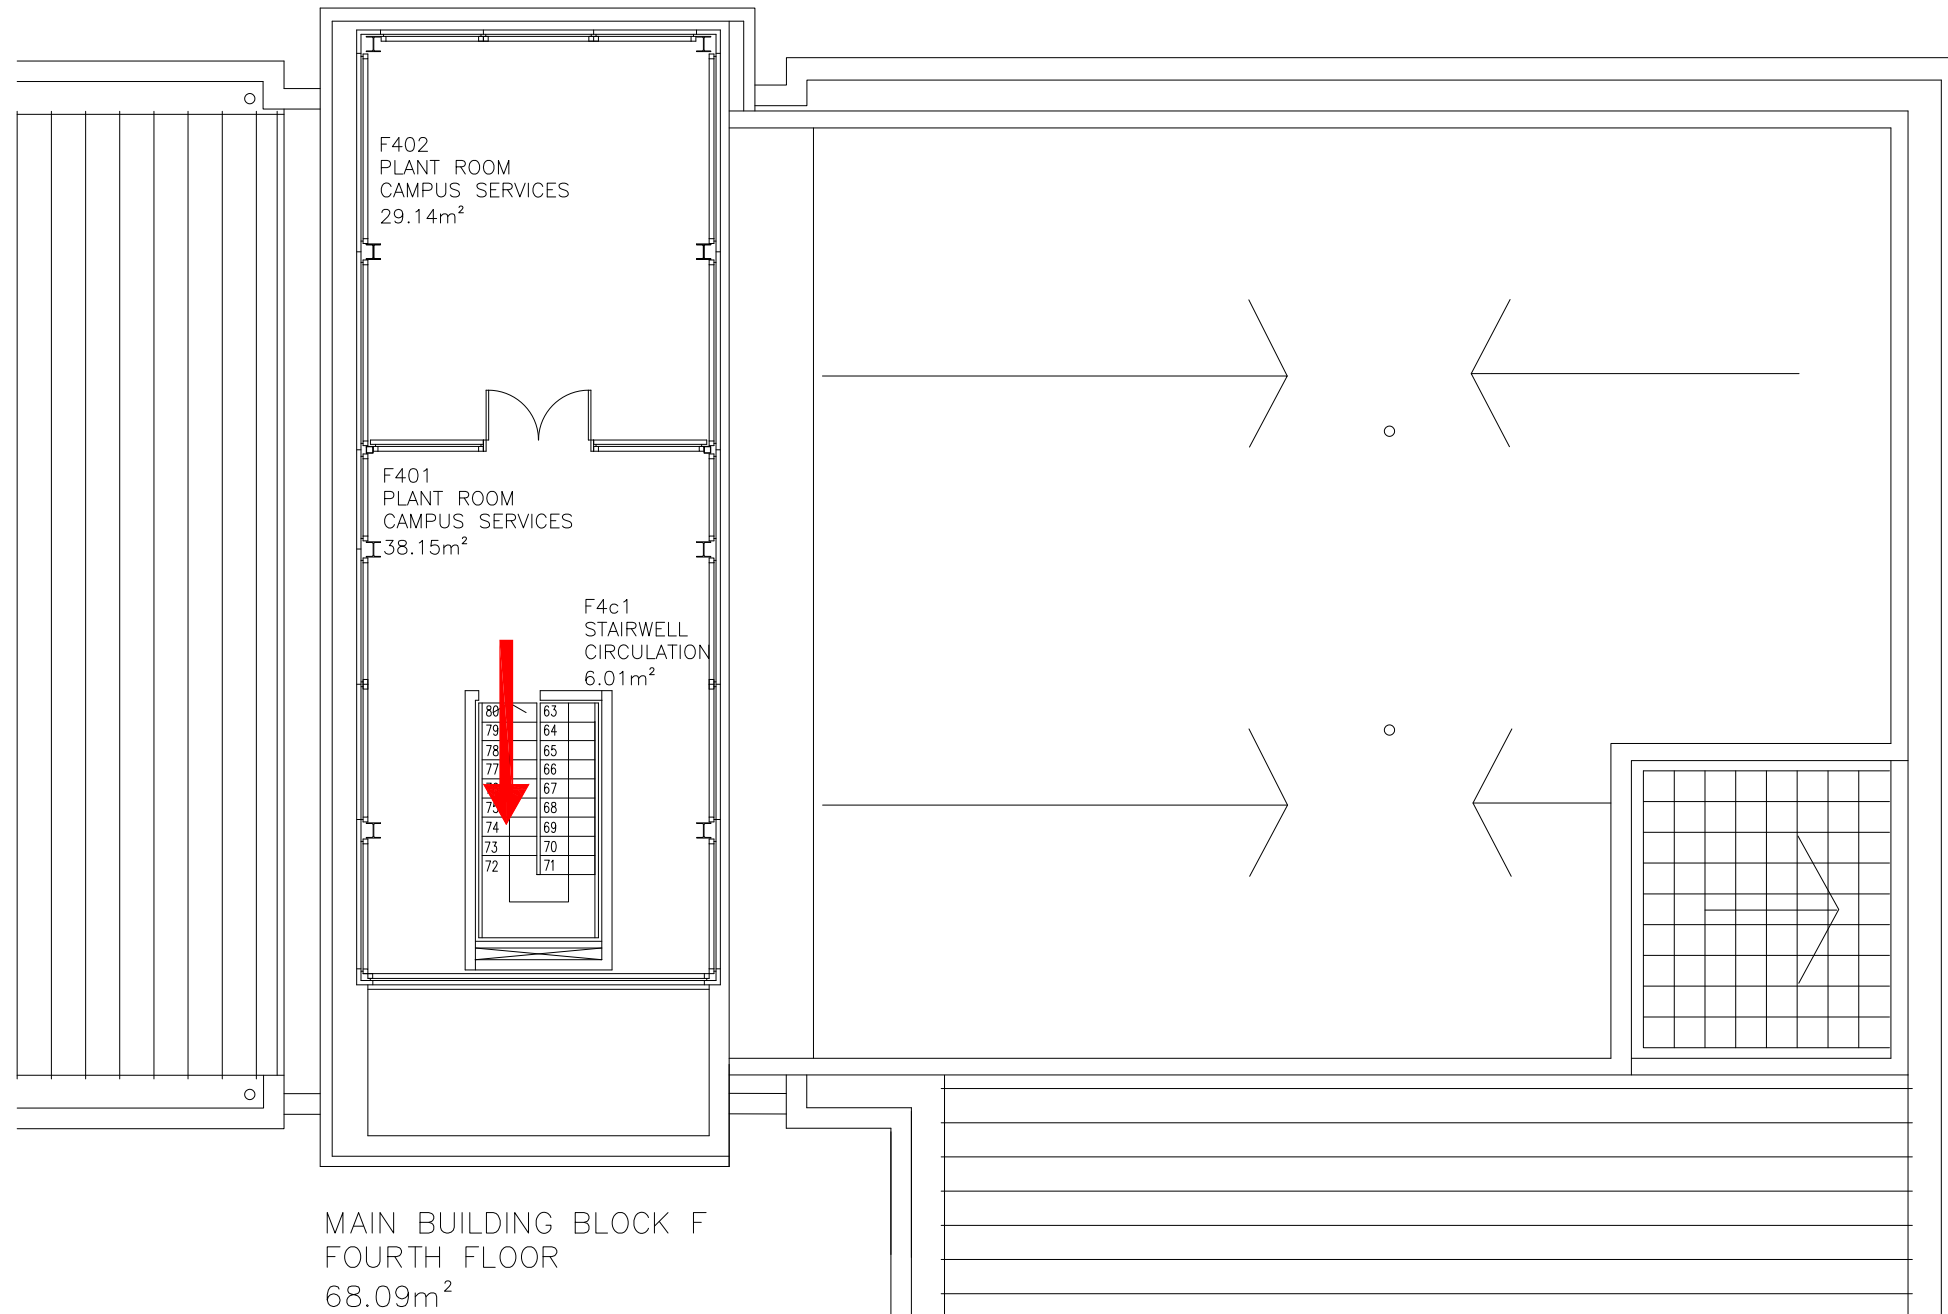

MAIN BUILDING BLOCK F  
FOURTH FLOOR  
68.09m<sup>2</sup>

DATE	DESCRIPTION	REV
---	--	--



**Northumbria  
University**  
NEWCASTLE

Campus Services  
Pandon Building  
Camden Street  
Newcastle upon Tyne  
NE1 8ST

Campus: COACH LANE  
Building: MAIN BUILDING BLOCK F  
Title: FOURTH FLOOR LEVEL

Scale:	Date: JULY 2019
NTS	Drawn:
	Issued:

Project No:

Drawing No: Rev: