














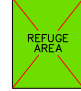


FIRE EQUIPMENT

-  FIRE ALARM CALL POINT/BREAK GLASS
-  FIRE ALARM CONTROL PANEL
-  FIRE ALARM INTERFACE PANEL
-  UNSWITCHED FUSE SPUR
-  JUNCTION BOX
-  FIRE ALARM SOUNDER
-  FIRE ALARM BELL
-  VISUAL WARNING DEVICE

FIRE SIGNAGE






-  FIRE EXIT SIGN
-  FIRE EXIT DIRECTIONAL SIGN
-  DOUBLE SIDED FIRE EXIT SIGN
-  F.N. FIRE ACTION NOTICE
-  ILLUMINATED FIRE EXIT SIGN

FIRE REFUGE

-  REFUGE AREA
-  REFUGE AREA WITH EVACUATION CHAIR
-  EVACUATION CHAIR

-  CALL ASSISTANCE POINT

FIRE EXTINGUISHERS

-  WATER EXTINGUISHER
-  CARBON DIOXIDE EXTINGUISHER
-  FOAM EXTINGUISHER
-  POWDER EXTINGUISHER
-  FIRE BLANKET

DATE	DESCRIPTION	REV
---	--	--



Northumbria University
NEWCASTLE

Campus Services
Pandon Building
Camden Street
Newcastle upon Tyne
NE1 8ST

Campus: COACH LANE
Building: MANOR HOUSE
Title: FIRST FLOOR LEVEL

Scale: NTS Date: MAY 2019


Drawn:

Issued:







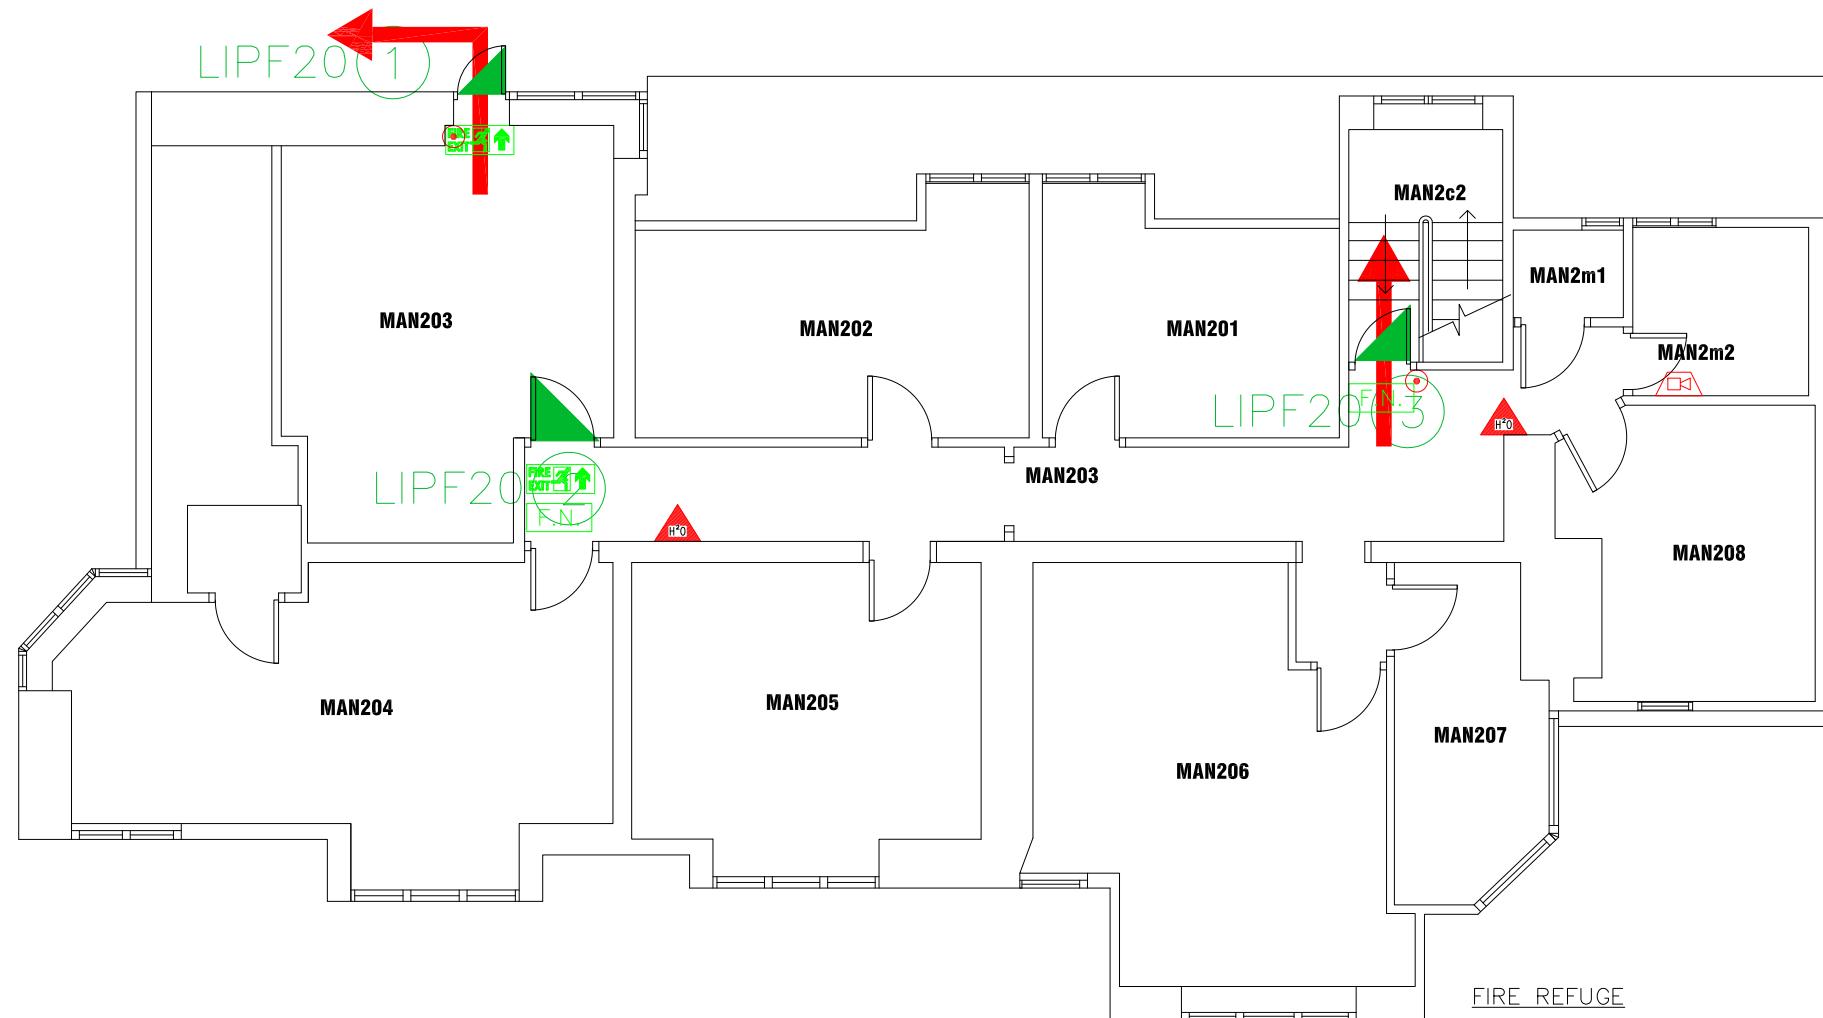

Project No:

Drawing No:






Rev:








FIRE EQUIPMENT

-  FIRE ALARM CALL POINT/BREAK GLASS
-  FIRE ALARM CONTROL PANEL
-  FIRE ALARM INTERFACE PANEL
-  UNSWITCHED FUSE SPUR
-  JUNCTION BOX
-  FIRE ALARM SOUNDER
-  FIRE ALARM BELL
-  VISUAL WARNING DEVICE





FIRE EXTINGUISHERS

-  WATER EXTINGUISHER
-  CARBON DIOXIDE EXTINGUISHER
-  FOAM EXTINGUISHER
-  POWDER EXTINGUISHER
-  FIRE BLANKET

FIRE SIGNAGE

-  FIRE EXIT SIGN
-  FIRE EXIT DIRECTIONAL SIGN
-  DOUBLE SIDED FIRE EXIT SIGN
-  FIRE ACTION NOTICE
-  ILLUMINATED FIRE EXIT SIGN

FIRE REFUGE

-  REFUGE AREA
-  REFUGE AREA WITH EVACUATION CHAIR
-  EVACUATION CHAIR
-  CALL ASSISTANCE POINT

DATE	DESCRIPTION	REV
---	--	--



Campus Services
Pandon Building
Camden Street
Newcastle upon Tyne
NE1 8ST

Campus: COACH LANE
Building: MANOR HOUSE
Title: SECOND FLOOR LEVEL

Scale:	Date: MAY 2019
NTS	Drawn:
	Issued:

Project No:	
Drawing No:	Rev: