

- FIRE EQUIPMENT**
- FIRE ALARM CALL POINT/BREAK GLASS
 - FACP FIRE ALARM CONTROL PANEL
 - INT FIRE ALARM INTERFACE PANEL
 - ▲ UNSWITCHED FUSE SPUR
 - JUNCTION BOX
 - ▲ FIRE ALARM SOUNDER
 - ▲ FIRE ALARM BELL
 - ▲ VISUAL WARNING DEVICE
- FIRE EXTINGUISHERS**
- ▲ WATER EXTINGUISHER
 - ▲ CARBON DIOXIDE EXTINGUISHER
 - ▲ FOAM EXTINGUISHER
 - ▲ POWDER EXTINGUISHER
 - ▲ FIRE BLANKET

DATE	DESCRIPTION	REV







Campus Services
 Pandon Building
 Camden Street
 Newcastle upon Tyne
 NE1 8ST

Campus: SATELLITE
 Building: NEW BRIDGE ST RESIDENCE
 Title: GROUND FLOOR LEVEL

Scale:	Date: JULY 2019
NTS	Drawn:
	Issued:

Project No:

Drawing No:	Rev:
-------------	------

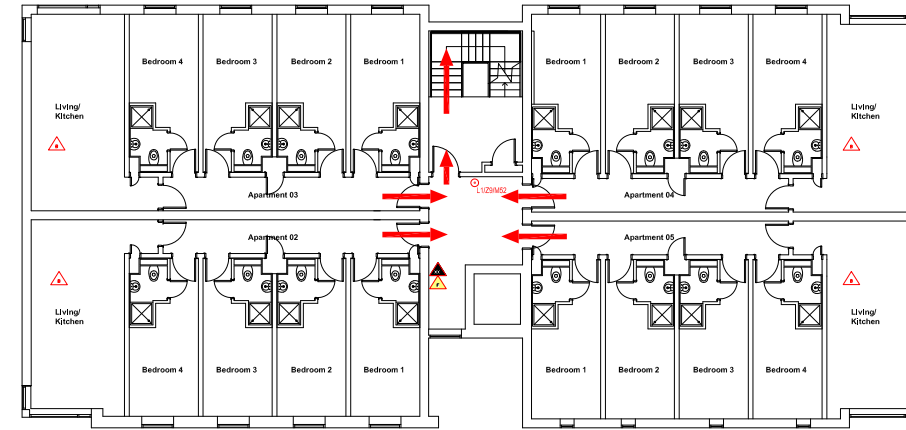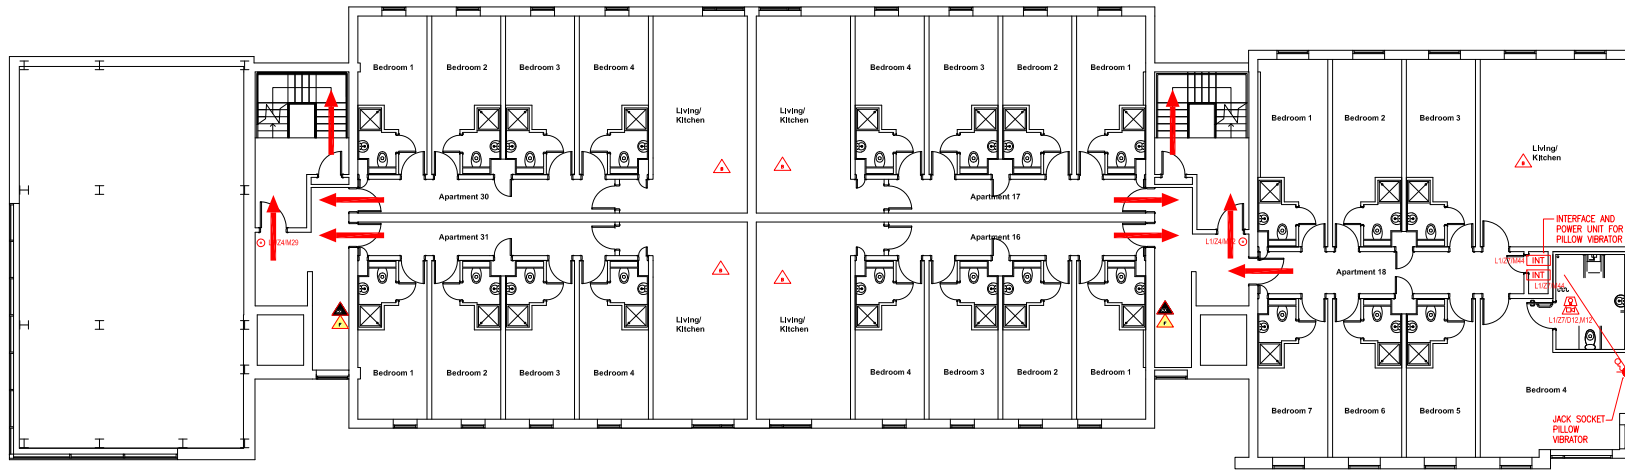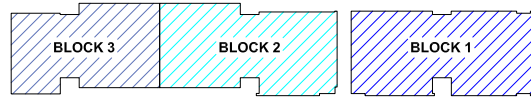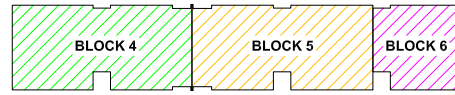

- FIRE EQUIPMENT**
- FIRE ALARM CALL POINT/BREAK GLASS
 - FIRE ALARM CONTROL PANEL
 - FIRE ALARM INTERFACE PANEL
 - UNSWITCHED FUSE SPUR
 - JUNCTION BOX
 - FIRE ALARM SOUNDER
 - FIRE ALARM BELL
 - VISUAL WARNING DEVICE
 - FIRE EXTINGUISHERS**
 - WATER EXTINGUISHER
 - CARBON DIOXIDE EXTINGUISHER
 - FOAM EXTINGUISHER
 - POWDER EXTINGUISHER
 - FIRE BLANKET

DATE	DESCRIPTION	REV
---	---	---







Campus Services
 Pandon Building
 Camden Street
 Newcastle upon Tyne
 NE1 8ST

Campus: SATELLITE
 Building: NEW BRIDGE ST RESIDENCE
 Title: FIRST FLOOR LEVEL







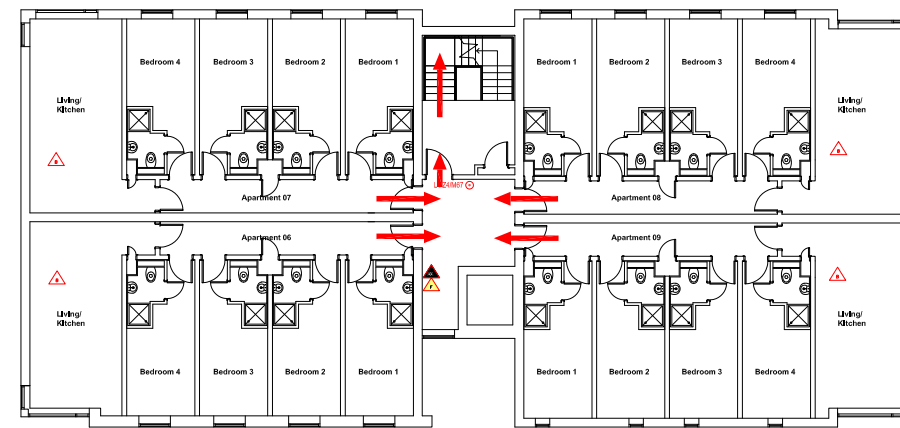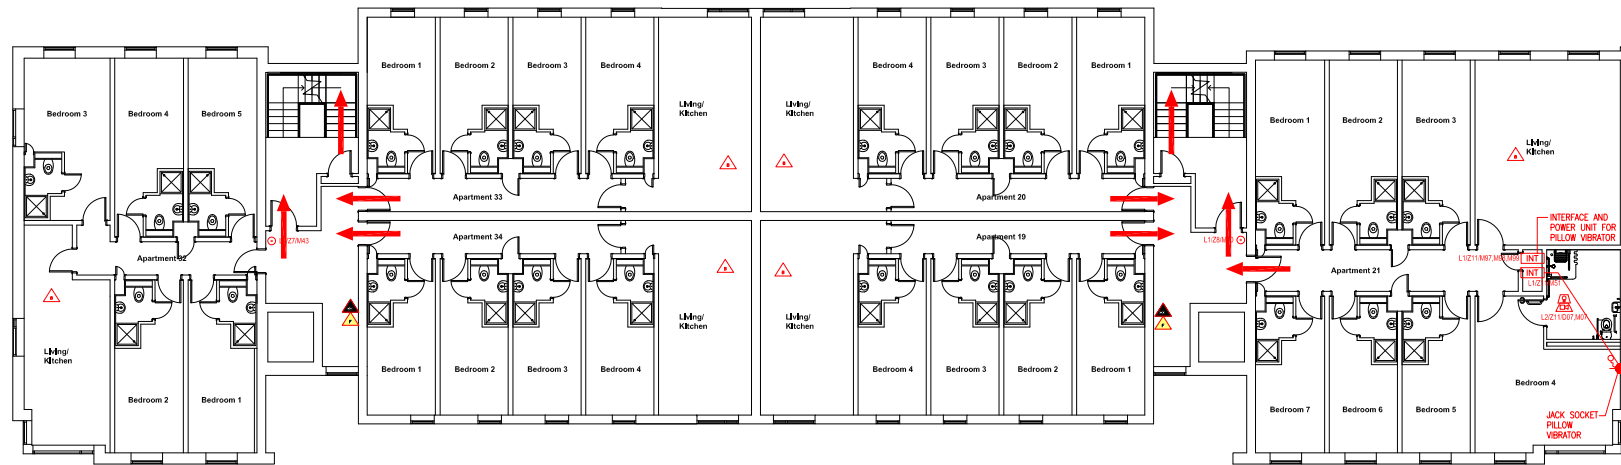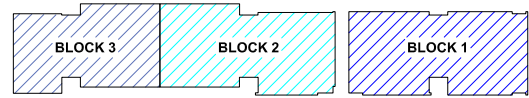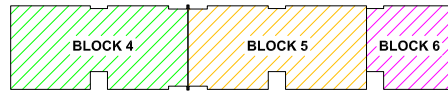






Scale:	Date: JULY 2019
NTS	Drawn:
	Issued:

Project No:

Drawing No:	Rev:
-------------	------



FIRE EQUIPMENT

-  FIRE ALARM CALL POINT/BREAK GLASS
-  FIRE ALARM CONTROL PANEL
-  FIRE ALARM INTERFACE PANEL
-  UNSWITCHED FUSE SPUR
-  JUNCTION BOX
-  FIRE ALARM SOUNDER
-  FIRE ALARM BELL
-  VISUAL WARNING DEVICE
- FIRE EXTINGUISHERS**
-  WATER EXTINGUISHER
-  CARBON DIOXIDE EXTINGUISHER
-  FOAM EXTINGUISHER
-  POWDER EXTINGUISHER
-  FIRE BLANKET

DATE	DESCRIPTION	REV
---	---	---






Campus Services
Pandon Building
Camden Street
Newcastle upon Tyne
NE1 8ST

Campus: SATELLITE
Building: NEW BRIDGE ST RESIDENCE
Title: SECOND FLOOR LEVEL

Scale:	Date: JULY 2019
NTS	Drawn:
	Issued:

Project No:

Drawing No: Rev:

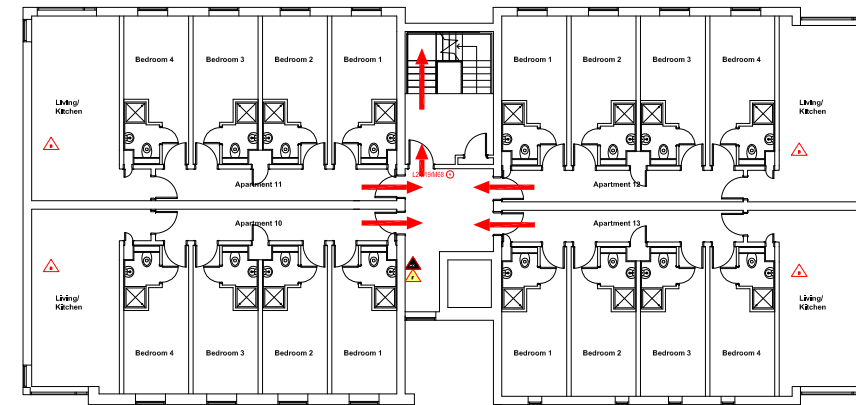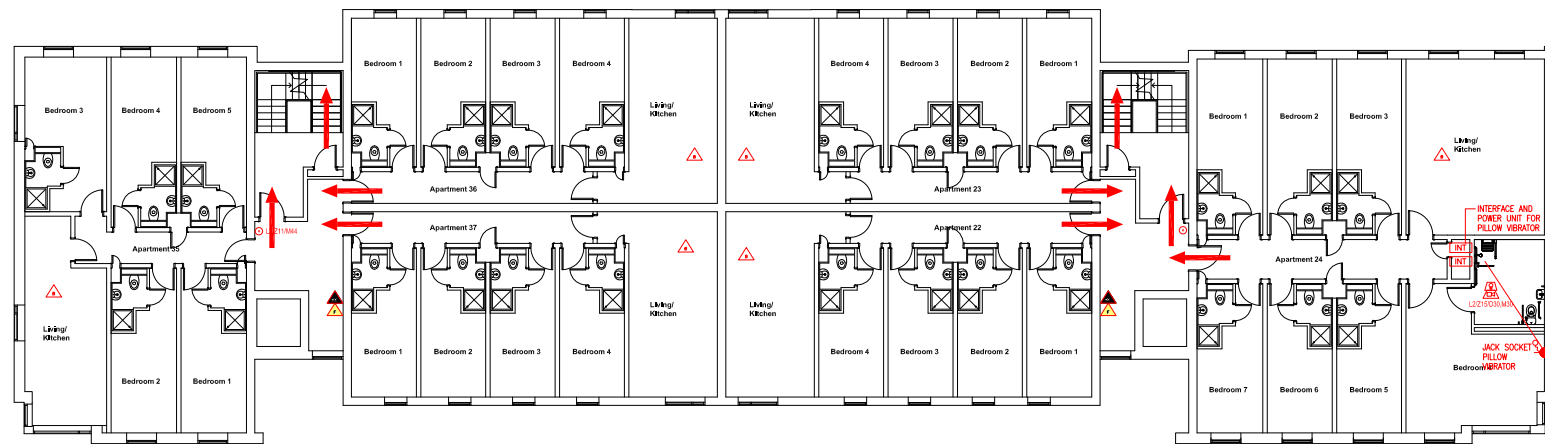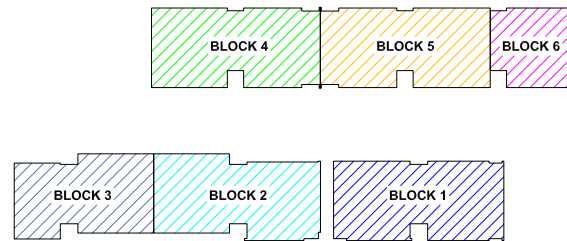

- FIRE EQUIPMENT**
- FIRE ALARM CALL POINT/BREAK GLASS
 - FIRE ALARM CONTROL PANEL
 - FIRE ALARM INTERFACE PANEL
 - UNSWITCHED FUSE SPUR
 - JUNCTION BOX
 - FIRE ALARM SOUNDER
 - FIRE ALARM BELL
 - VISUAL WARNING DEVICE
- FIRE EXTINGUISHERS**
- WATER EXTINGUISHER
 - CARBON DIOXIDE EXTINGUISHER
 - FOAM EXTINGUISHER
 - POWDER EXTINGUISHER
 - FIRE BLANKET

DATE	DESCRIPTION	REV
---	---	---





Campus Services
Pandon Building
Camden Street
Newcastle upon Tyne
NE1 8ST

Campus: SATELLITE
Building: NEW BRIDGE ST RESIDENCE
Title: THIRD FLOOR LEVEL


Scale:	Date: JULY 2019
NTS	Drawn:
	Issued:

Project No:

Drawing No: Rev:

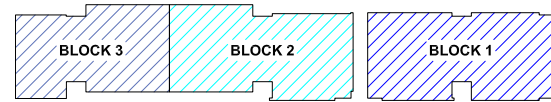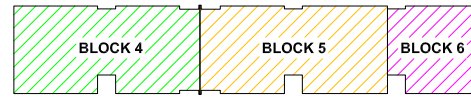

- FIRE EQUIPMENT**
- FIRE ALARM CALL POINT/BREAK GLASS
 - FIRE ALARM CONTROL PANEL
 - FIRE ALARM INTERFACE PANEL
 - UNSWITCHED FUSE SPUR
 - JUNCTION BOX
 - FIRE ALARM SOUNDER
 - FIRE ALARM BELL
 - VISUAL WARNING DEVICE
- FIRE EXTINGUISHERS**
- WATER EXTINGUISHER
 - CARBON DIOXIDE EXTINGUISHER
 - FOAM EXTINGUISHER
 - POWDER EXTINGUISHER
 - FIRE BLANKET

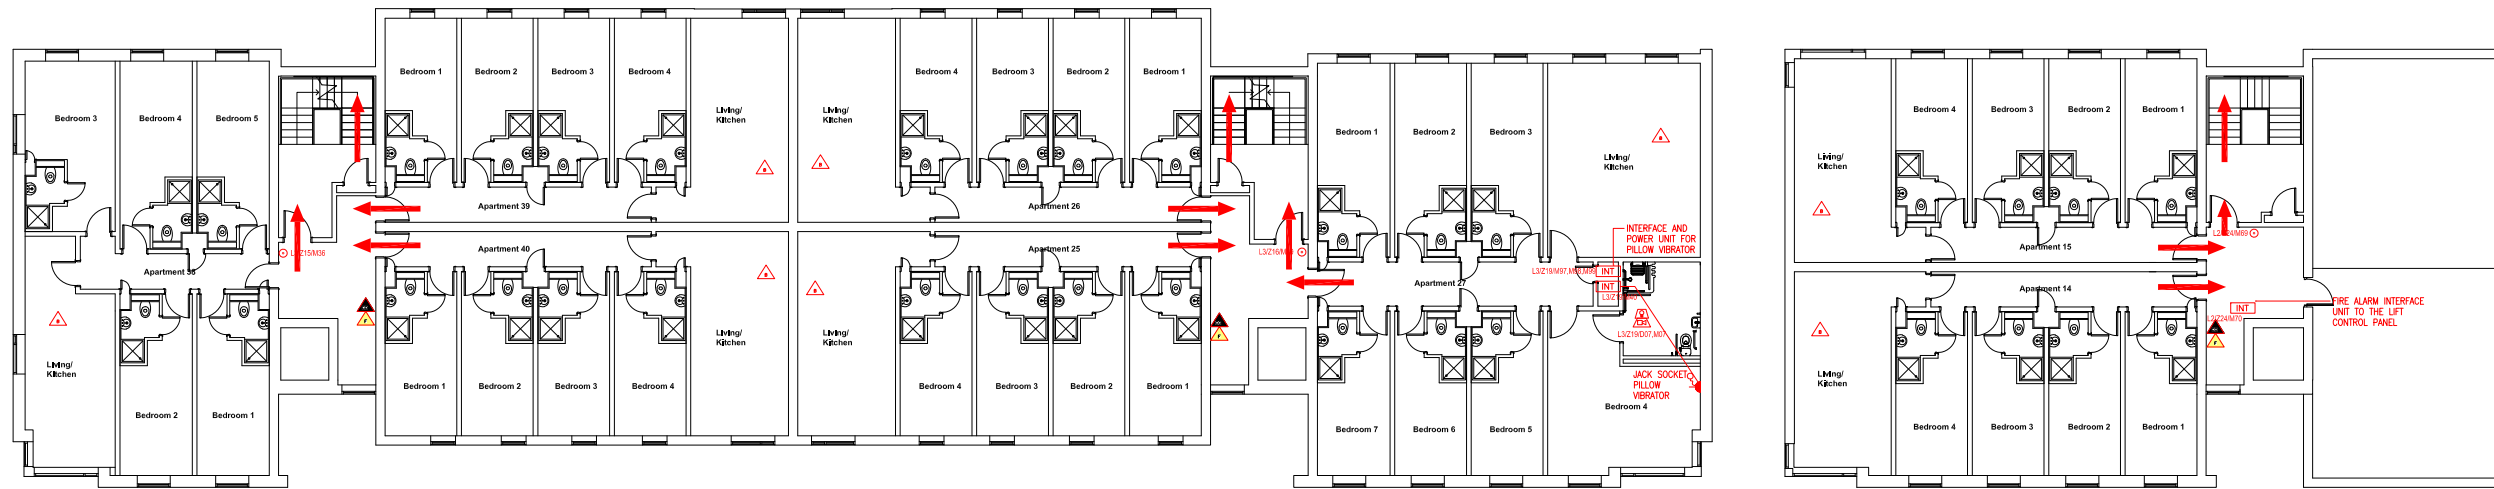

DATE	DESCRIPTION	REV
---	--	--





Campus Services
Pandon Building
Camden Street
Newcastle upon Tyne
NE1 8ST

Campus: SATELLITE
Building: NEW BRIDGE ST RESIDENCE
Title: FOURTH FLOOR LEVEL


Scale:	Date: JULY 2019
NTS	Drawn:
	Issued:

Project No:


Drawing No:	Rev:
-------------	------

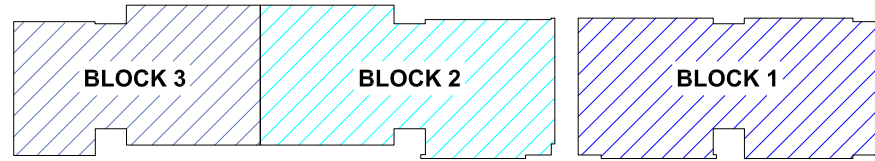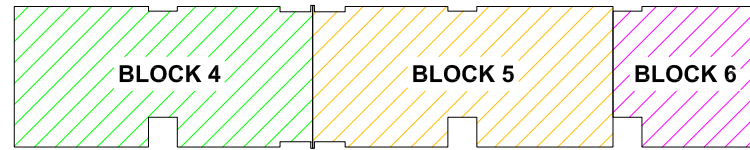

- FIRE EQUIPMENT**
- FIRE ALARM CALL POINT/BREAK GLASS
 - FIRE ALARM CONTROL PANEL
 - FIRE ALARM INTERFACE PANEL
 - UNSWITCHED FUSE SPUR
 - JUNCTION BOX
 - FIRE ALARM SOUNDER
 - FIRE ALARM BELL
 - VISUAL WARNING DEVICE
- FIRE EXTINGUISHERS**
- WATER EXTINGUISHER
 - CARBON DIOXIDE EXTINGUISHER
 - FOAM EXTINGUISHER
 - POWDER EXTINGUISHER
 - FIRE BLANKET

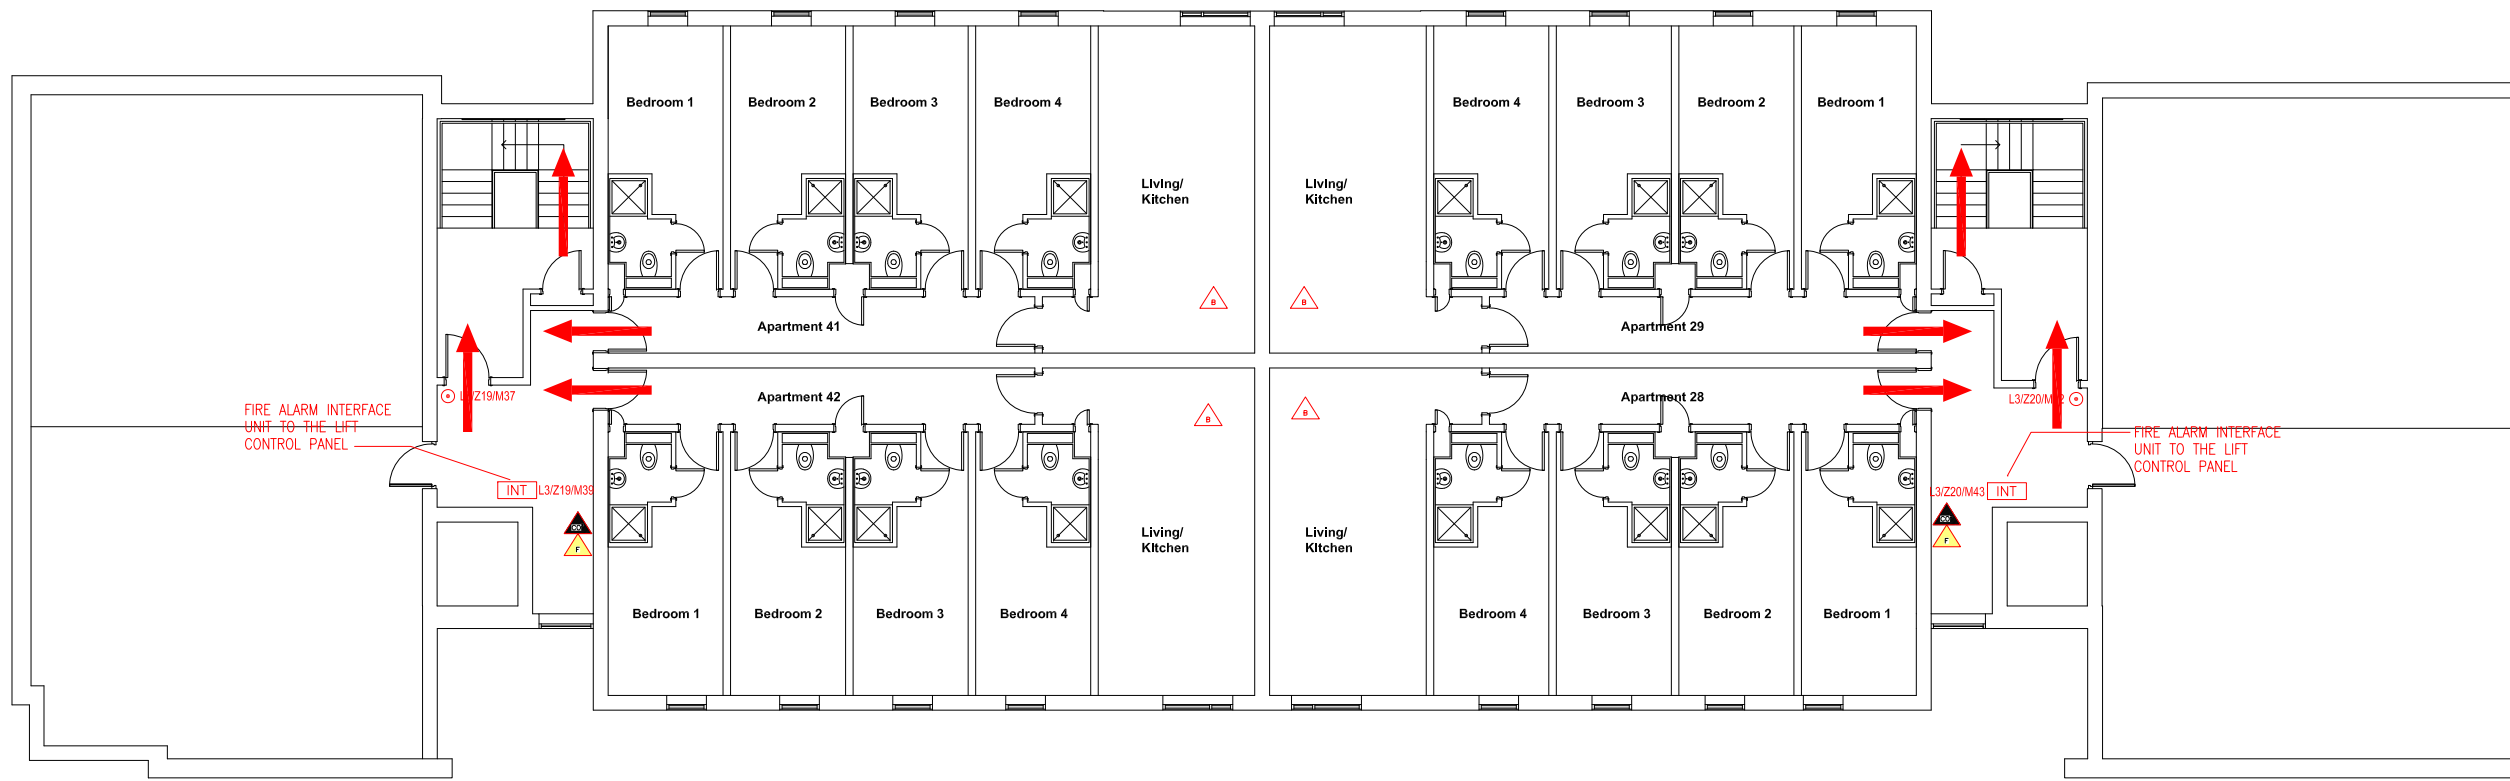

DATE	DESCRIPTION	REV
---	--	--



Northumbria University
NEWCASTLE

Campus Services
 Pandon Building
 Camden Street
 Newcastle upon Tyne
 NE1 8ST

Campus: SATELLITE
 Building: NEW BRIDGE ST RESIDENCE
 Title: FIFTH FLOOR LEVEL

Scale:	Date: JULY 2019
NTS	Drawn:
	Issued:

Project No:

Drawing No:	Rev:
-------------	------