




















 


- FIRE EQUIPMENT**
-  FIRE ALARM CALL POINT/BREAK GLASS
 -  FIRE ALARM CONTROL PANEL
 -  FIRE ALARM INTERFACE PANEL
 -  UNSWITCHED FUSE SPUR
 -  JUNCTION BOX
 -  FIRE ALARM SOUNDER
 -  FIRE ALARM BELL
 -  VISUAL WARNING DEVICE
- FIRE EXTINGUISHERS**
-  WATER EXTINGUISHER
 -  CARBON DIOXIDE EXTINGUISHER
 -  FOAM EXTINGUISHER
 -  POWDER EXTINGUISHER
 -  FIRE BLANKET
- FIRE SIGNAGE**
-  FIRE EXIT SIGN
 -  FIRE EXIT DIRECTIONAL SIGN
 -  DOUBLE SIDED FIRE EXIT SIGN
 -  FIRE ACTION NOTICE
 -  ILLUMINATED FIRE EXIT SIGN
- FIRE REFUGE**
-  REFUGE AREA
 -  REFUGE AREA WITH EVACUATION CHAIR
 -  EVACUATION CHAIR
 -  CALL ASSISTANCE POINT

DATE	DESCRIPTION	REV
SEPT.2018	REFURBISHMENT	A



Campus Services
Pandon Building
Camden Street
Newcastle upon Tyne
NE1 8ST

Campus: CITY CENTRE
Building: PANDON
Title: BASEMENT LEVEL

Scale:	Date: JAN 2019
NTS	Drawn:
	Issued:

Project No:

Drawing No:	Rev:
-------------	------




- FIRE EQUIPMENT**
- FIRE ALARM CALL POINT/BREAK GLASS
 - FIRE ALARM CONTROL PANEL
 - FIRE ALARM INTERFACE PANEL
 - UNSWITCHED FUSE SPUR
 - JUNCTION BOX
 - FIRE ALARM SOUNDER
 - FIRE ALARM BELL
 - VISUAL WARNING DEVICE
- FIRE EXTINGUISHERS**
- WATER EXTINGUISHER
 - CARBON DIOXIDE EXTINGUISHER
 - FOAM EXTINGUISHER
 - POWDER EXTINGUISHER
 - FIRE BLANKET
- FIRE SIGNAGE**
- FIRE EXIT SIGN
 - FIRE EXIT DIRECTIONAL SIGN
 - DOUBLE SIDED FIRE EXIT SIGN
 - FIRE ACTION NOTICE
 - ILLUMINATED FIRE EXIT SIGN

- FIRE REFUGE**
- REFUGE AREA
 - REFUGE AREA WITH EVACUATION CHAIR
 - EVACUATION CHAIR
 - CALL ASSISTANCE POINT

PANDON BUILDING
GROUND FLOOR
GIA: 1606m²

DATE	DESCRIPTION	REV
Northumbria University NEWCASTLE		
Campus Services Pandon Building Camden Street Newcastle upon Tyne NE1 8ST		
Campus: CITY CENTRE Building: PANDON Title: GROUND FLOOR LEVEL		
Scale:	Date: JAN 2019	
NTS	Drawn:	
	Issued:	
Project No:		
Drawing No:		Rev:

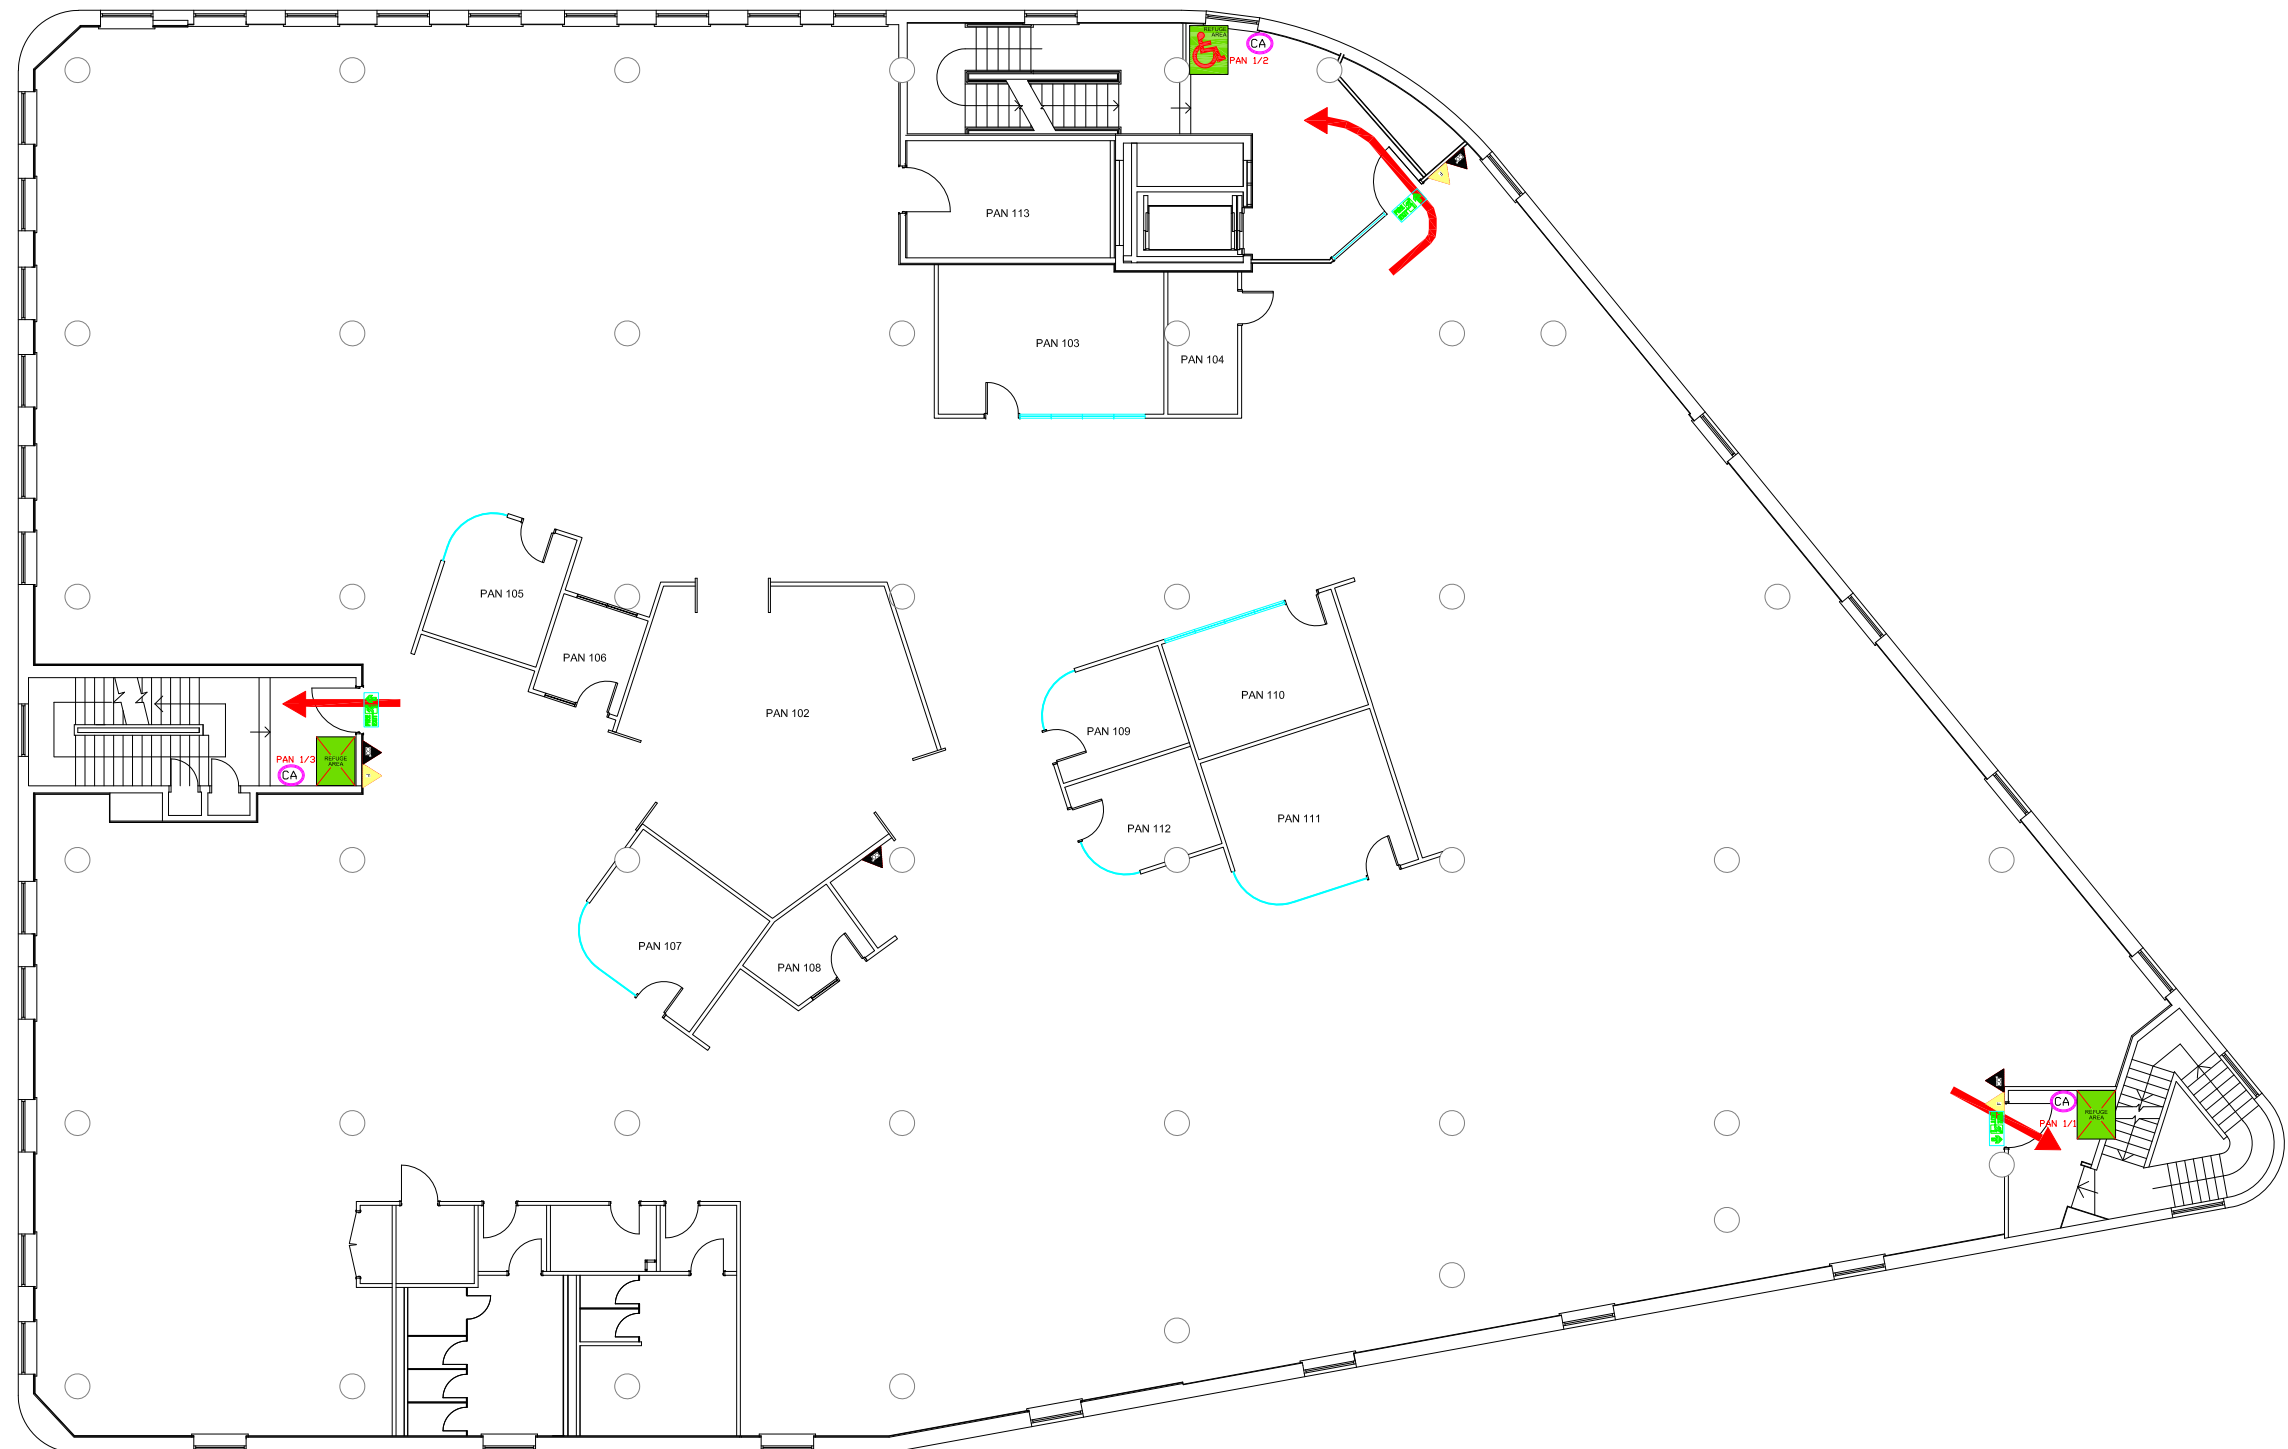

- FIRE EXTINGUISHERS**
- WATER EXTINGUISHER
 - CARBON DIOXIDE EXTINGUISHER
 - FOAM EXTINGUISHER
 - POWDER EXTINGUISHER
 - FIRE BLANKET
- FIRE SIGNAGE**
- FIRE EXIT SIGN
 - FIRE EXIT DIRECTIONAL SIGN
 - DOUBLE SIDED FIRE EXIT SIGN
 - FIRE ACTION NOTICE
 - ILLUMINATED FIRE EXIT SIGN
- FIRE REFUGE**
- REFUGE AREA
 - REFUGE AREA WITH EVACUATION CHAIR
 - EVACUATION CHAIR
 - CALL ASSISTANCE POINT

DATE	DESCRIPTION	REV
-	-	-
-	-	-
-	-	-
September 2018	Refurbishment	A



Campus Services
Pandon Building
Camden Street
Newcastle upon Tyne
NE1 8ST


Campus: CITY CENTRE
Building: PANDON BUILDING
Title: FIRST FLOOR

Scale:	Date: JAN 2019
NTS	Drawn:
	Issued:

Project No:

Drawing No:	Rev: A
-------------	-----------

PANDON BUILDING
FIRST FLOOR
GIA: 1618m²

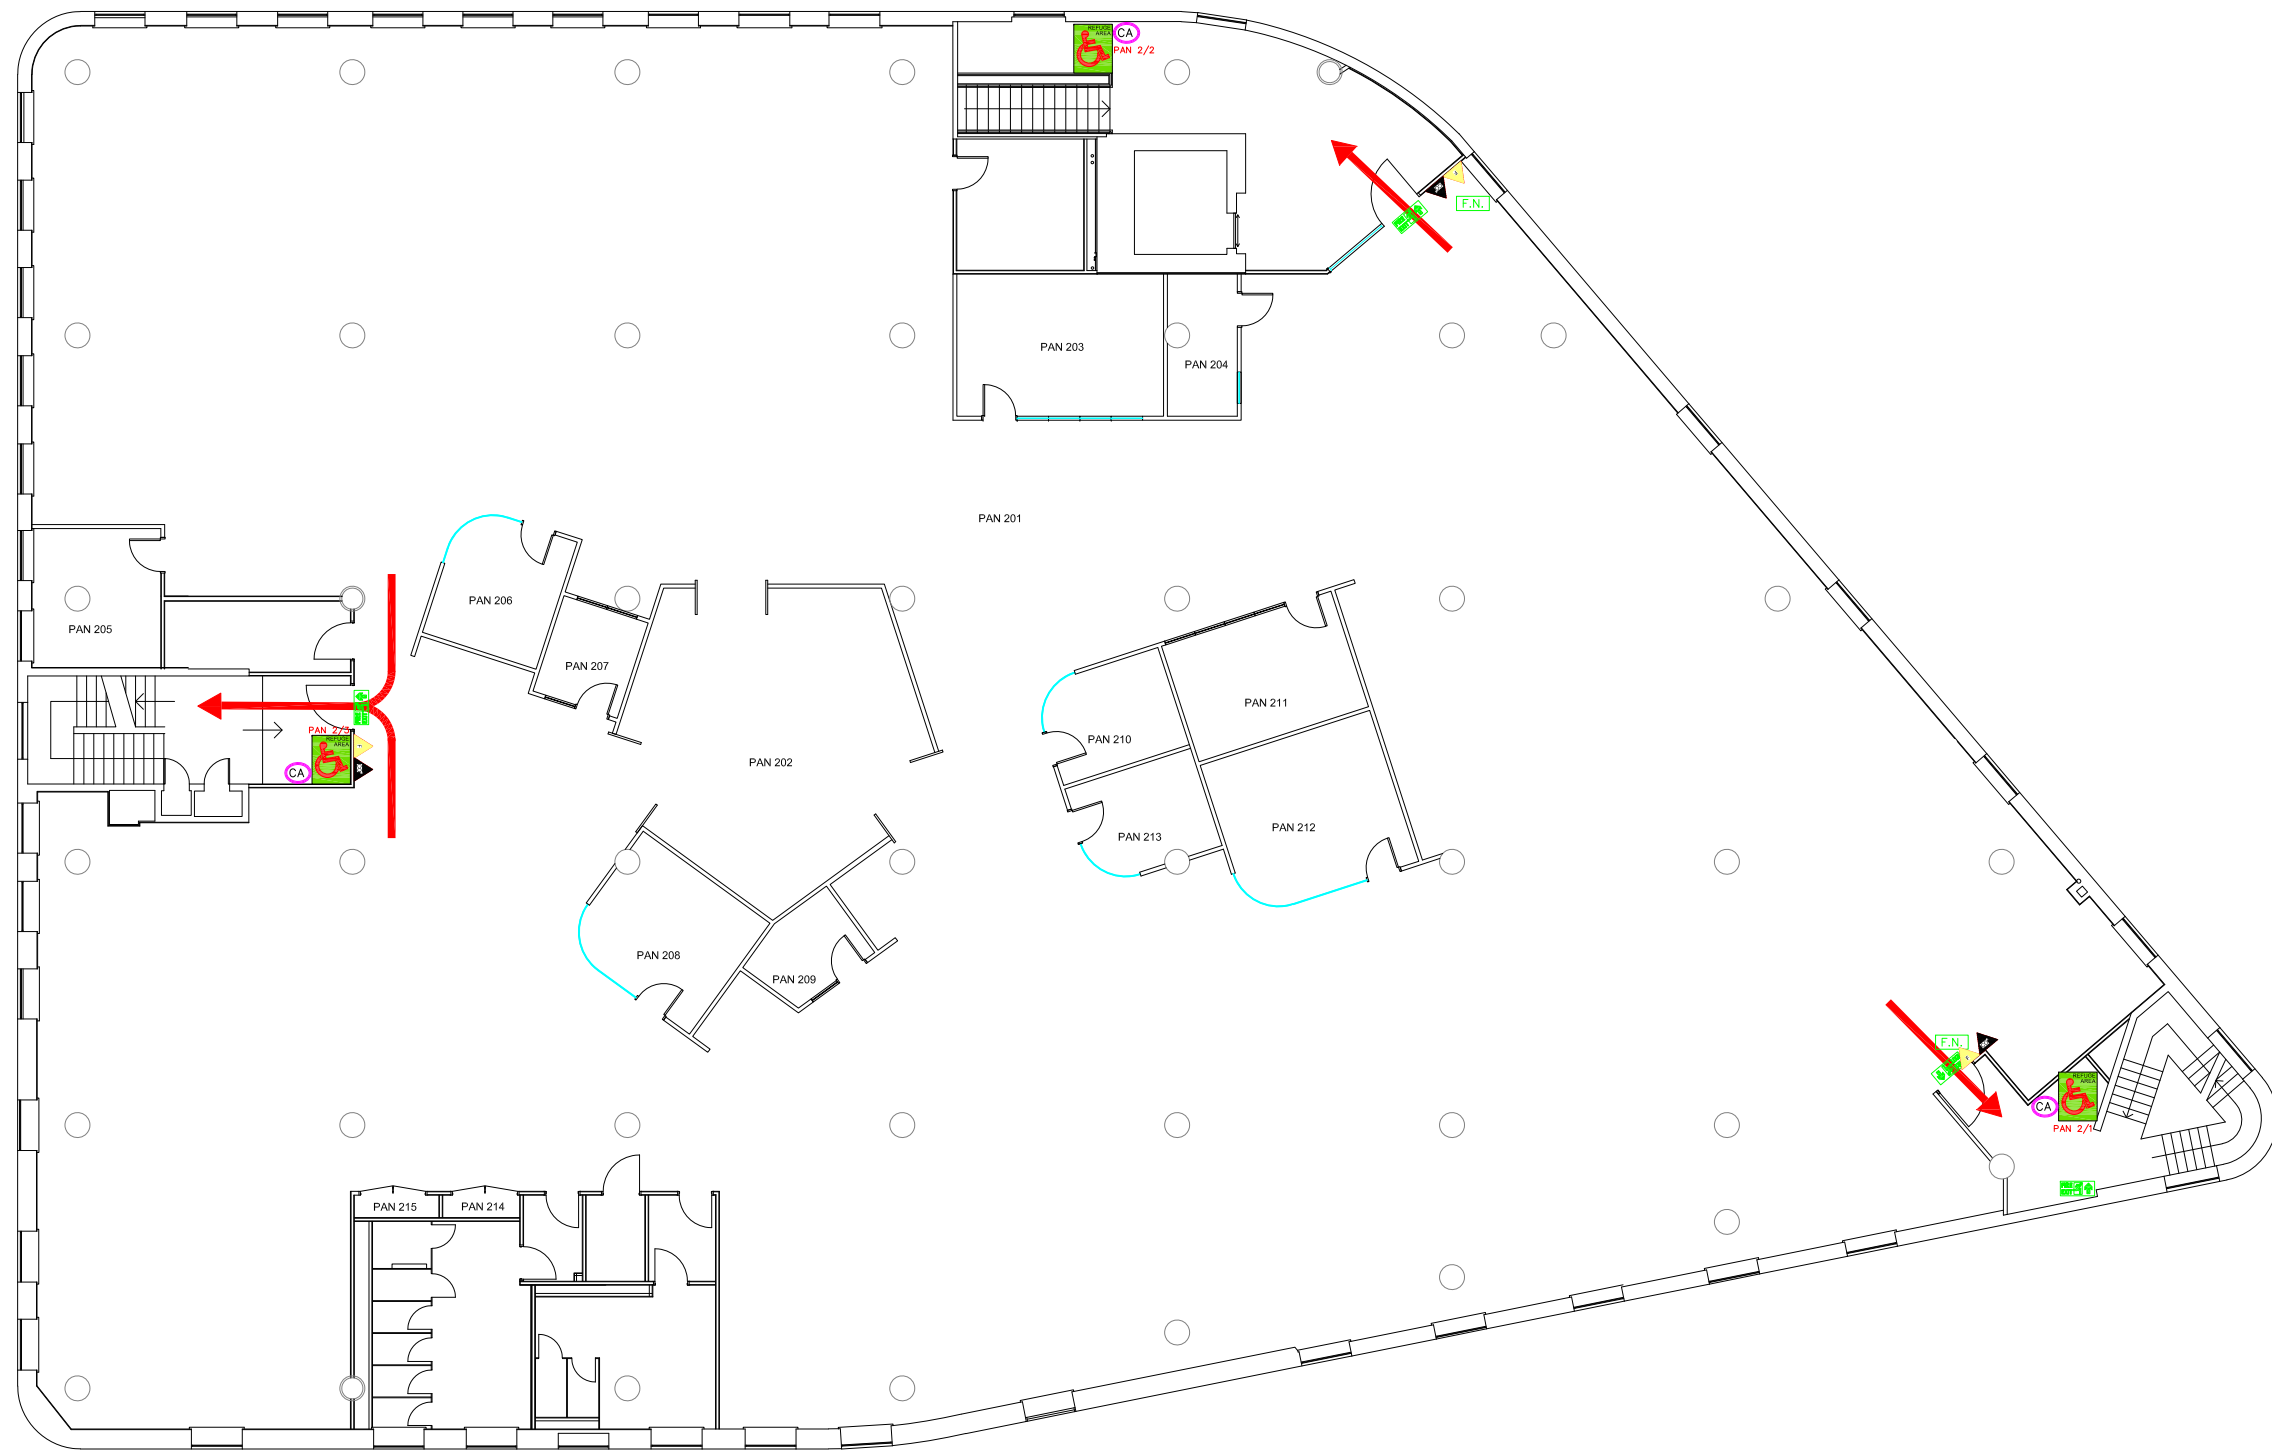

- FIRE EXTINGUISHERS**
- WATER EXTINGUISHER
 - CARBON DIOXIDE EXTINGUISHER
 - FOAM EXTINGUISHER
 - POWDER EXTINGUISHER
 - FIRE BLANKET
- FIRE SIGNAGE**
- FIRE EXIT SIGN
 - FIRE EXIT DIRECTIONAL SIGN
 - DOUBLE SIDED FIRE EXIT SIGN
 - F.N. FIRE ACTION NOTICE
 - ILLUMINATED FIRE EXIT SIGN
- FIRE REFUGE**
- REFUGE AREA
 - REFUGE AREA WITH EVACUATION CHAIR
 - EVACUATION CHAIR
 - CALL ASSISTANCE POINT

DATE	DESCRIPTION	REV
-	-	-
-	-	-
-	-	-
SEPTEMBER 2018	REFURBISHMENT	A



Campus Services
 Pandon Building
 Camden Street
 Newcastle upon Tyne
 NE1 8ST

Campus: CITY CENTRE
 Building: PANDON BUILDING
 Title: SECOND FLOOR

Scale:	Date: SEPT 2018
NTS	Drawn:
	Issued:

Project No:

Drawing No:	Rev: A
-------------	-----------

PANDON BUILDING
 SECOND FLOOR
 GIA: 1595m²