
















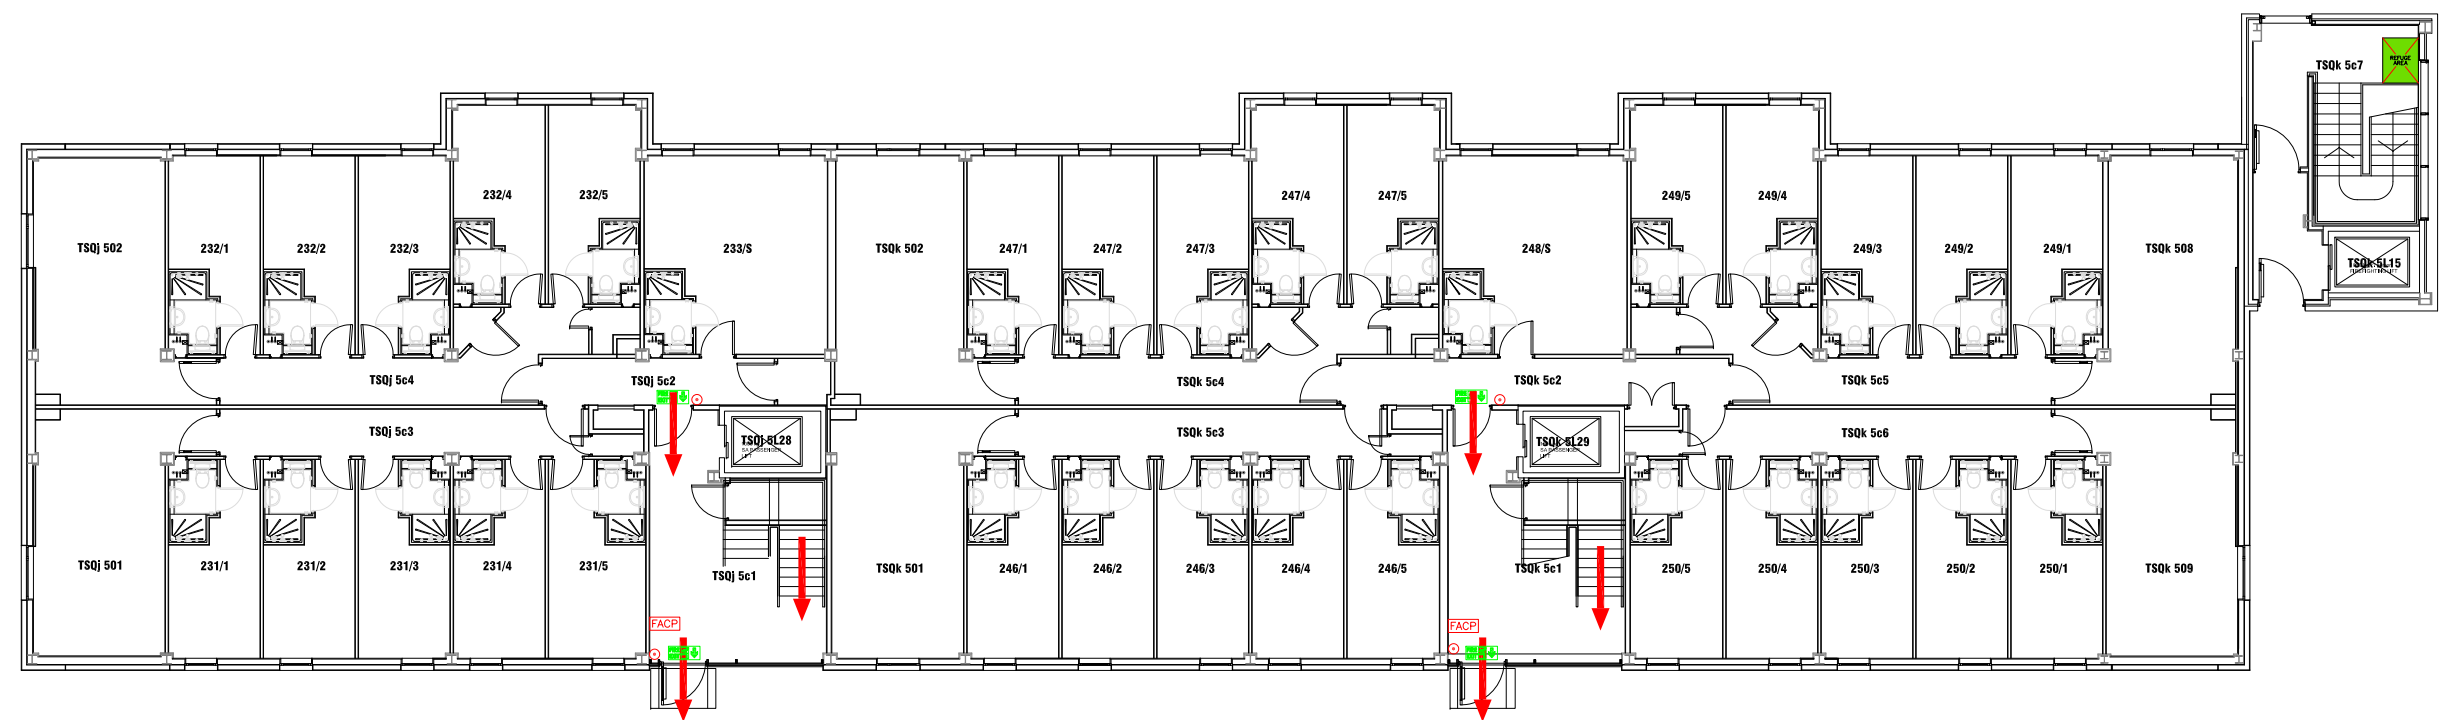


- FIRE EQUIPMENT**
-  FIRE ALARM CALL POINT/BREAK GLASS
 -  FIRE ALARM CONTROL PANEL
 -  FIRE ALARM INTERFACE PANEL
 -  UNSWITCHED FUSE SPUR
 -  JUNCTION BOX
 -  FIRE ALARM SOUNDER
 -  FIRE ALARM BELL
 -  VISUAL WARNING DEVICE
- FIRE SIGNAGE**
-  FIRE EXIT SIGN
 -  FIRE EXIT DIRECTIONAL SIGN
 -  DOUBLE SIDED FIRE EXIT SIGN
 -  FIRE ACTION NOTICE
 -  ILLUMINATED FIRE EXIT SIGN
- FIRE REFUGE**
-  REFUGE AREA
 -  REFUGE AREA WITH EVACUATION CHAIR
 -  EVACUATION CHAIR
 -  CALL ASSISTANCE POINT



DATE	DESCRIPTION	REV
---	--	--



Campus Services
 Pandon Building
 Camden Street
 Newcastle upon Tyne
 NE1 8ST









Campus: SATELLITE
 Building: TRINITY SQUARE
 Title: BLOCKS J & K
 LEVEL 05

Scale:	Date: JULY 2019
NTS	Drawn:
	Issued:






Project No:

Drawing No:	Rev:
-------------	------





FIRE EQUIPMENT

-  FIRE ALARM CALL POINT/BREAK GLASS
-  FIRE ALARM CONTROL PANEL
-  FIRE ALARM INTERFACE PANEL
-  UNSWITCHED FUSE SPUR
-  JUNCTION BOX
-  FIRE ALARM SOUNDER
-  FIRE ALARM BELL
-  VISUAL WARNING DEVICE

FIRE SIGNAGE

-  FIRE EXIT SIGN
-  FIRE EXIT DIRECTIONAL SIGN
-  DOUBLE SIDED FIRE EXIT SIGN
-  FIRE ACTION NOTICE
-  ILLUMINATED FIRE EXIT SIGN

FIRE REFUGE

-  REFUGE AREA
-  REFUGE AREA WITH EVACUATION CHAIR
-  EVACUATION CHAIR
-  CALL ASSISTANCE POINT



DATE	DESCRIPTION	REV
---	--	--




Campus Services
 Pandon Building
 Camden Street
 Newcastle upon Tyne
 NE1 8ST

Campus: SATELLITE
 Building: TRINITY SQUARE
 Title: BLOCKS J & K
 LEVEL 06







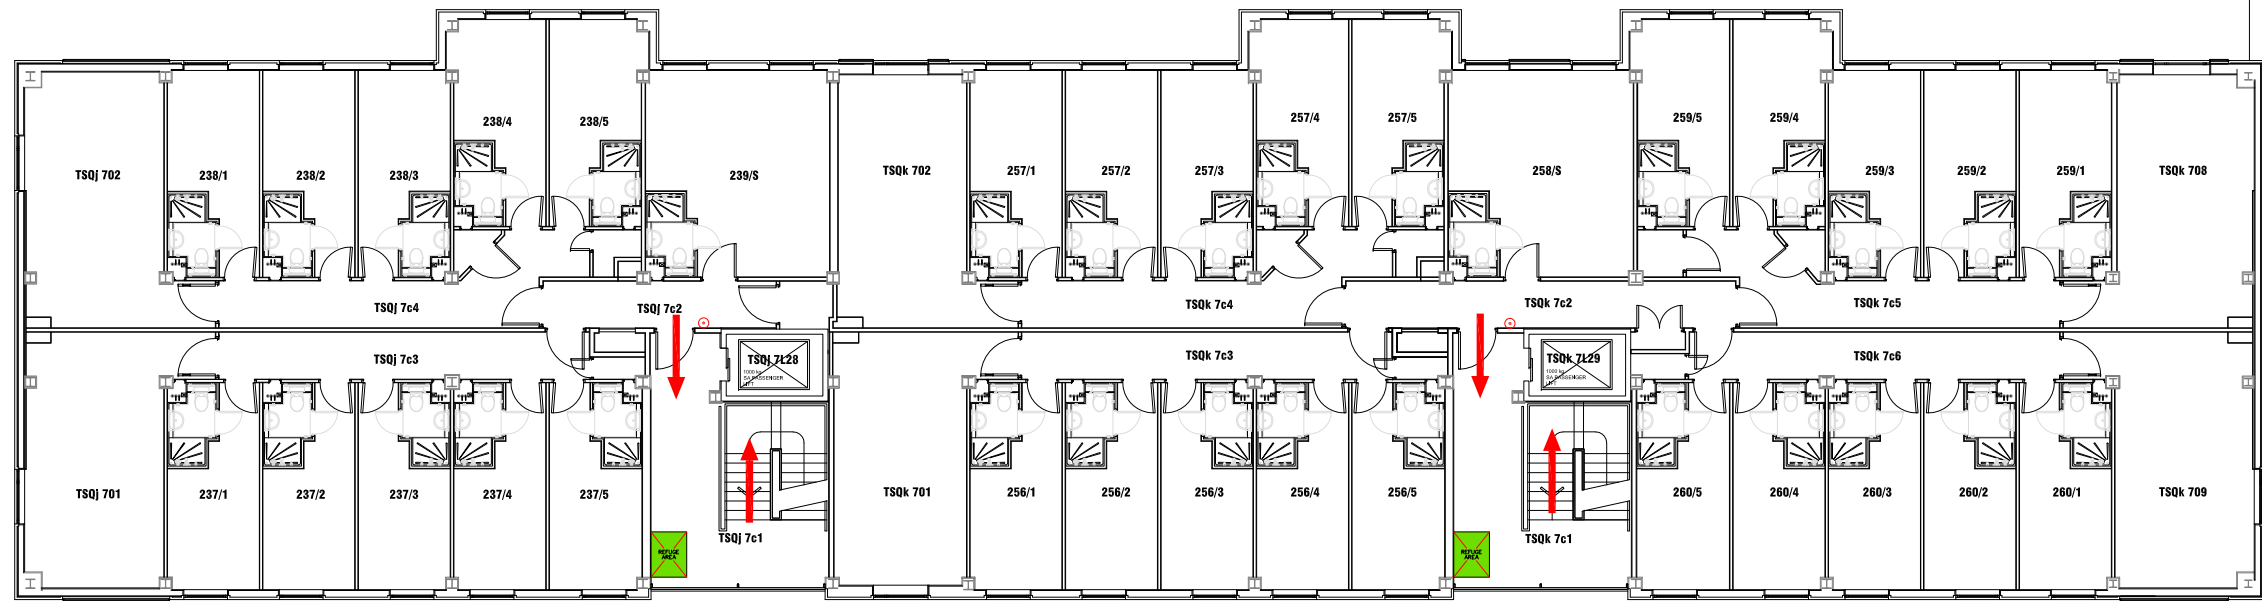

Scale:	Date: JULY 2019
NTS	Drawn:
	Issued:

Project No:





Drawing No:	Rev:
-------------	------



FIRE EQUIPMENT

-  FIRE ALARM CALL POINT/BREAK GLASS
-  FIRE ALARM CONTROL PANEL
-  FIRE ALARM INTERFACE PANEL
-  UNSWITCHED FUSE SPUR
-  JUNCTION BOX
-  FIRE ALARM SOUNDER
-  FIRE ALARM BELL
-  VISUAL WARNING DEVICE

FIRE REFUGE

-  REFUGE AREA
-  REFUGE AREA WITH EVACUATION CHAIR
-  EVACUATION CHAIR
-  CALL ASSISTANCE POINT

DATE	DESCRIPTION	REV
---	--	--



Northumbria University
NEWCASTLE


Campus Services
Pandon Building
Camden Street
Newcastle upon Tyne
NE1 8ST








 


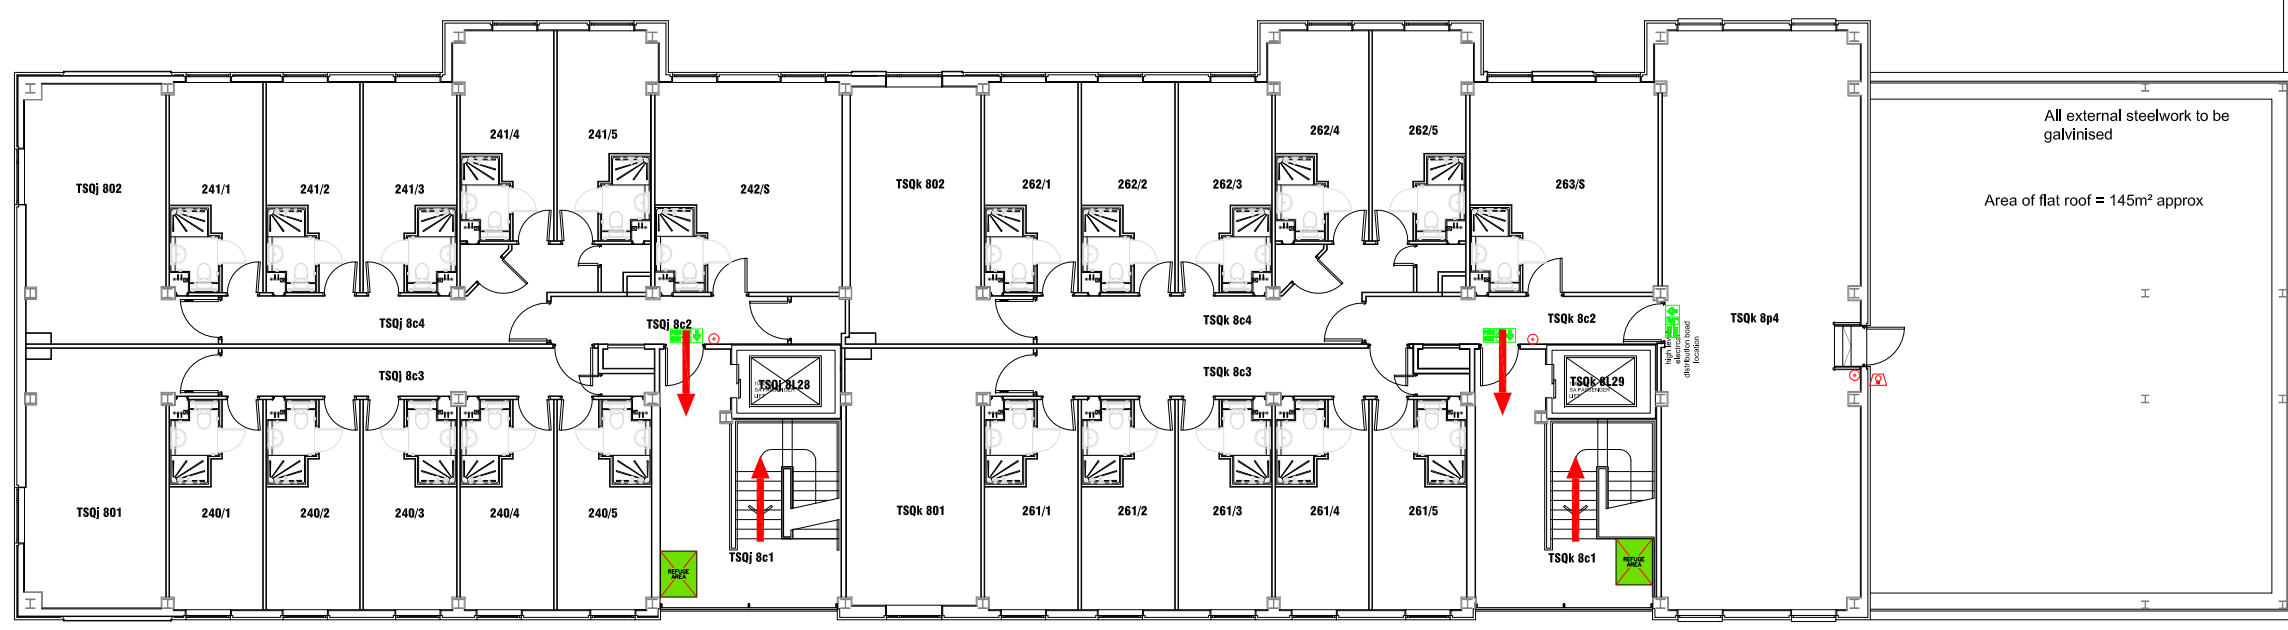






Campus: SATELLITE
Building: TRINITY SQUARE
Title: BLOCKS J & K
LEVEL 07


Scale:	Date: JULY 2019
NTS	Drawn:
	Issued:

Project No:

Drawing No: Rev:



- FIRE EQUIPMENT**
-  FIRE ALARM CALL POINT/BREAK GLASS
 -  FIRE ALARM CONTROL PANEL
 -  FIRE ALARM INTERFACE PANEL
 -  UNSWITCHED FUSE SPUR
 -  JUNCTION BOX
 -  FIRE ALARM SOUNDER
 -  FIRE ALARM BELL
 -  VISUAL WARNING DEVICE
- FIRE SIGNAGE**
-  FIRE EXIT SIGN
 -  FIRE EXIT DIRECTIONAL SIGN
 -  DOUBLE SIDED FIRE EXIT SIGN
 -  FIRE ACTION NOTICE
 -  ILLUMINATED FIRE EXIT SIGN
- FIRE REFUGE**
-  REFUGE AREA
 -  REFUGE AREA WITH EVACUATION CHAIR
 -  EVACUATION CHAIR
 -  CALL ASSISTANCE POINT

DATE	DESCRIPTION	REV
 Northumbria University NEWCASTLE		
Campus Services Pandon Building Camden Street Newcastle upon Tyne NE1 8ST		
Campus: SATELLITE Building: TRINITY SQUARE Title: BLOCKS J & K LEVEL 08		
Scale:	Date: JULY 2019	
NTS	Drawn:	
	Issued:	
Project No:		
Drawing No:		Rev: