



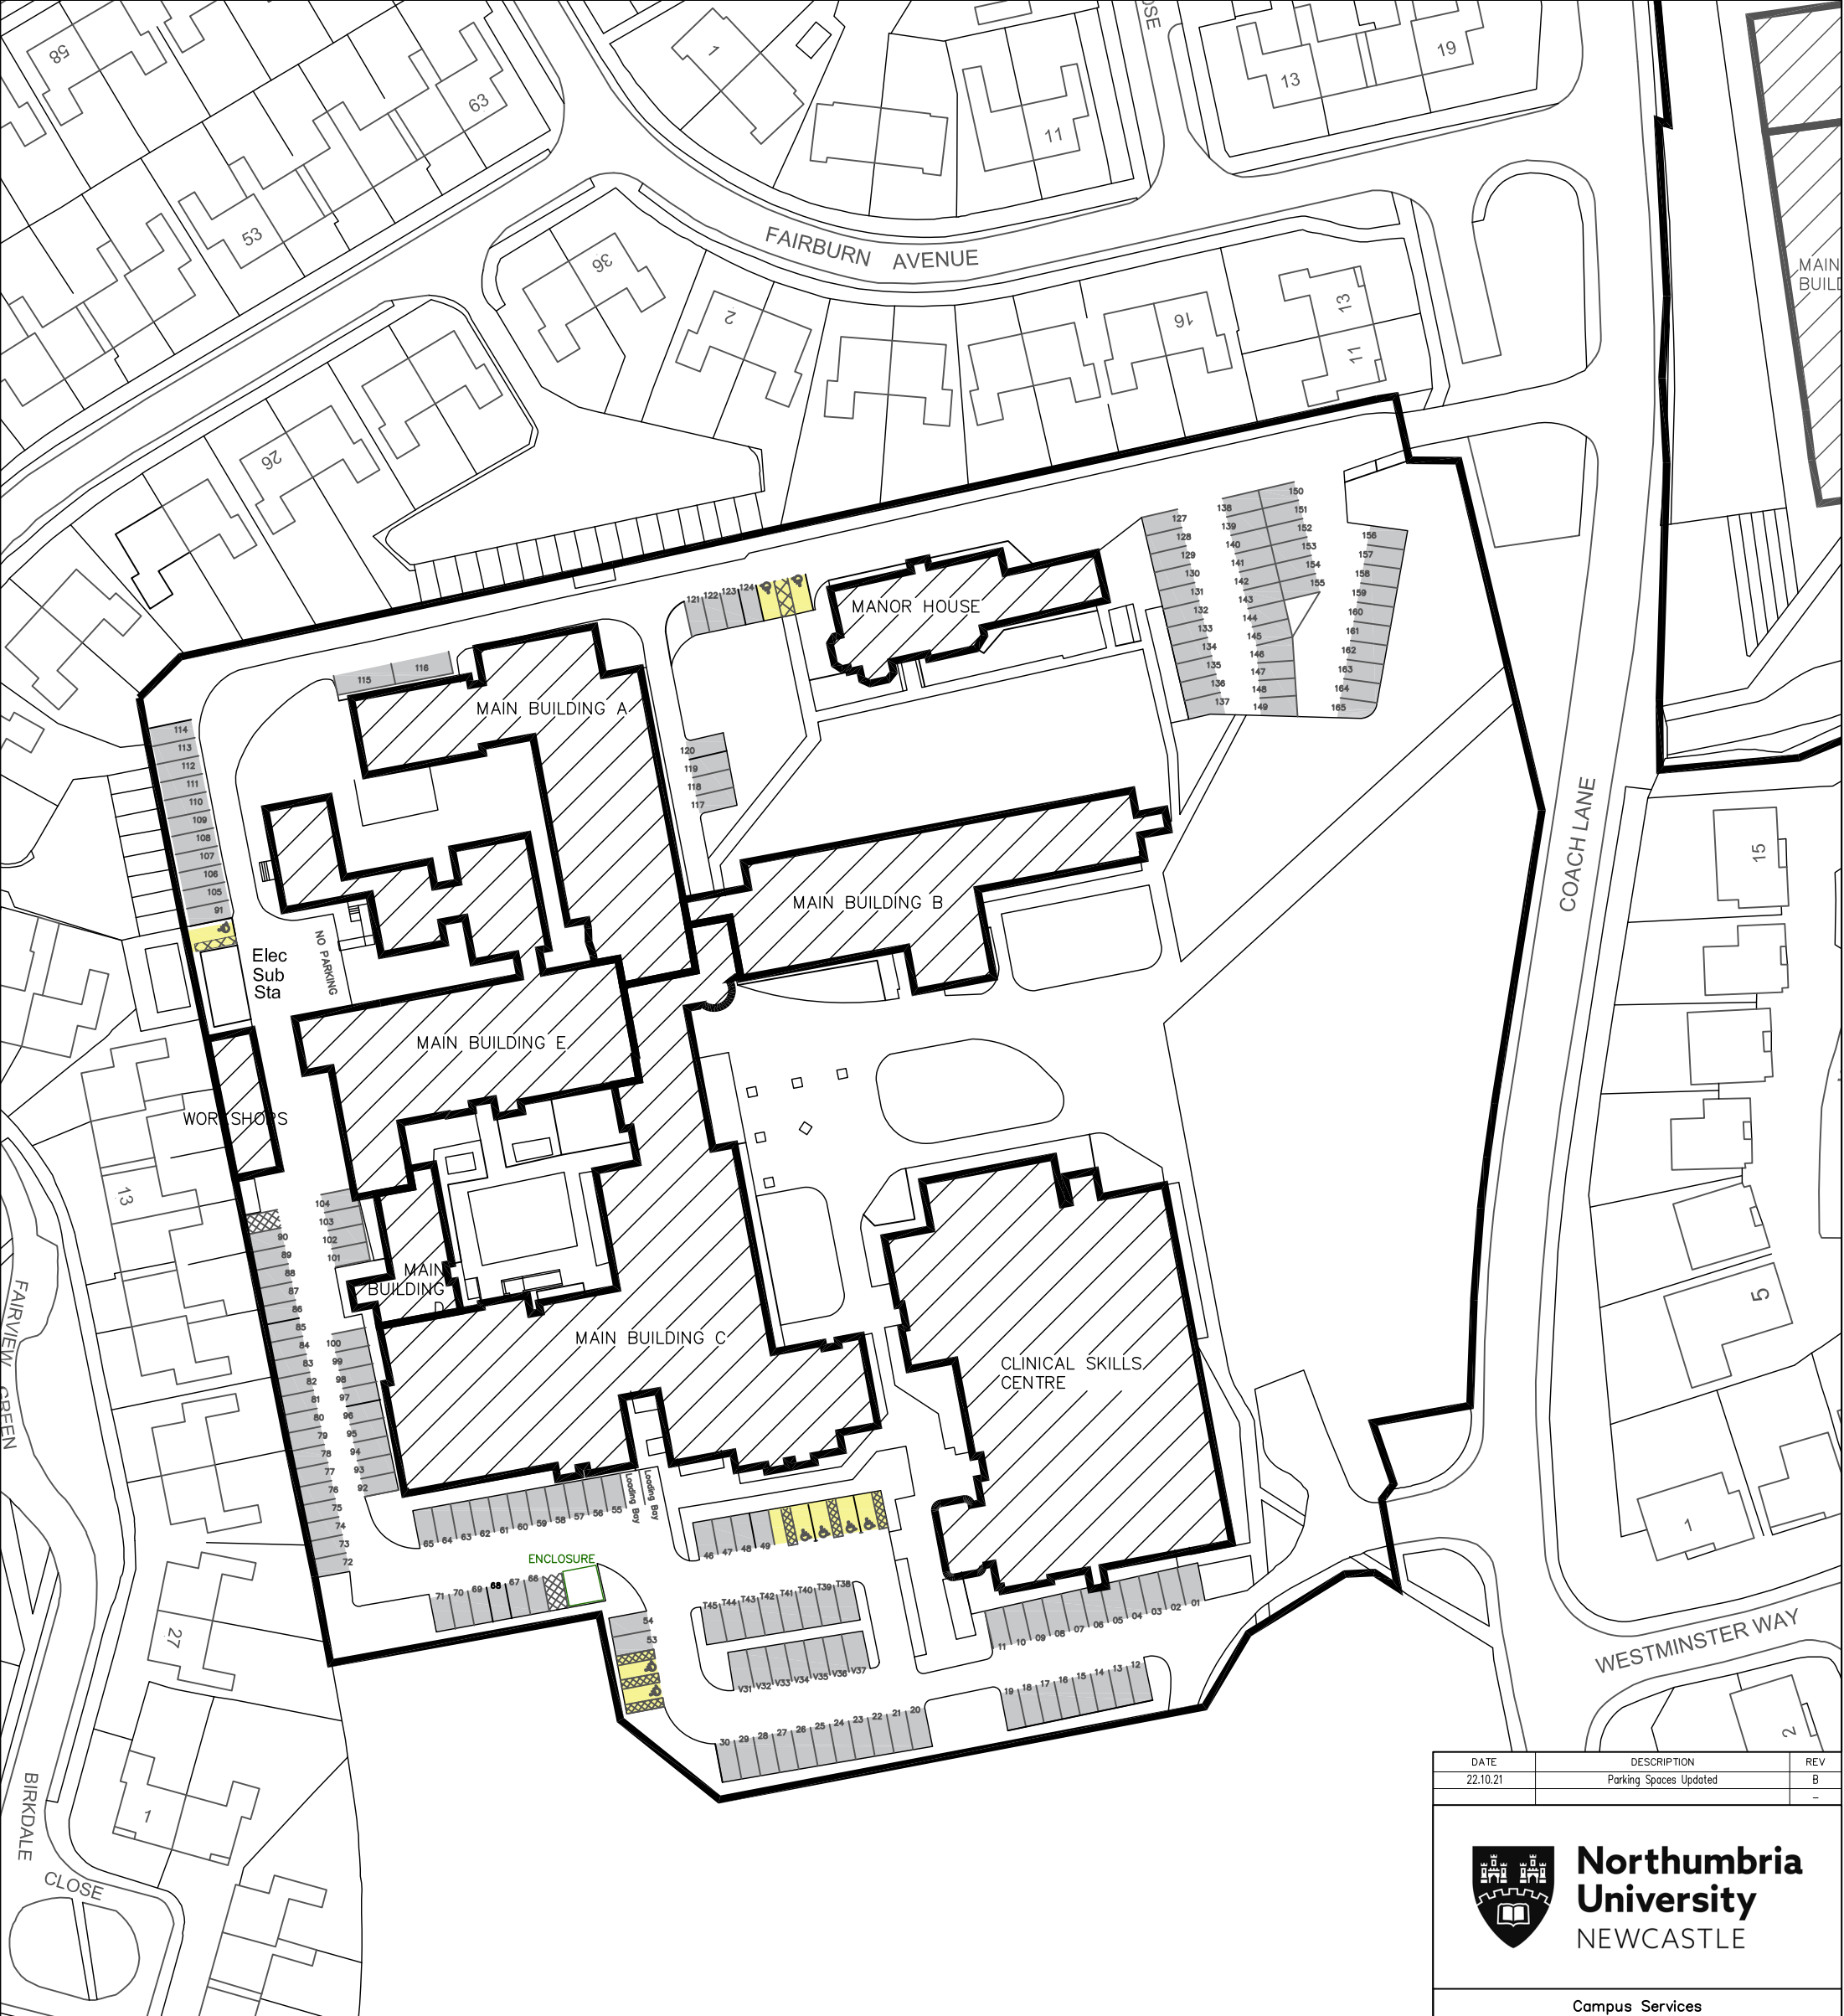

KEY:

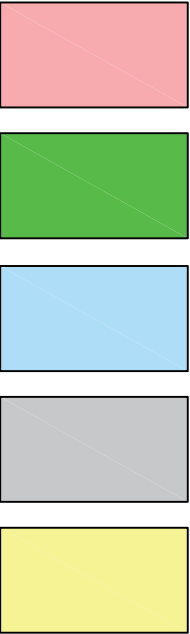

- VISITOR/TRANSITIONAL PARKING BAYS
- ELECTRIC BAYS
- PAY & DISPLAY
- HUNT & PARK PARKING BAYS
- DISABLED PARKING BAYS



Northumbria University
NEWCASTLE

Campus Services
Pandon Building
Camden Street
Newcastle upon Tyne
NE1 8ST

Campus: COACH LANE WEST

Building:

Title: O/S MAP LAYOUT

Scale: NTS

Date: OCT 2021

Drawn:

Issued:

Project No:

Drawing No:

Rev: B

DATE	DESCRIPTION	REV
22.10.21	Parking Spaces Updated	B
		-