


SRM Compound

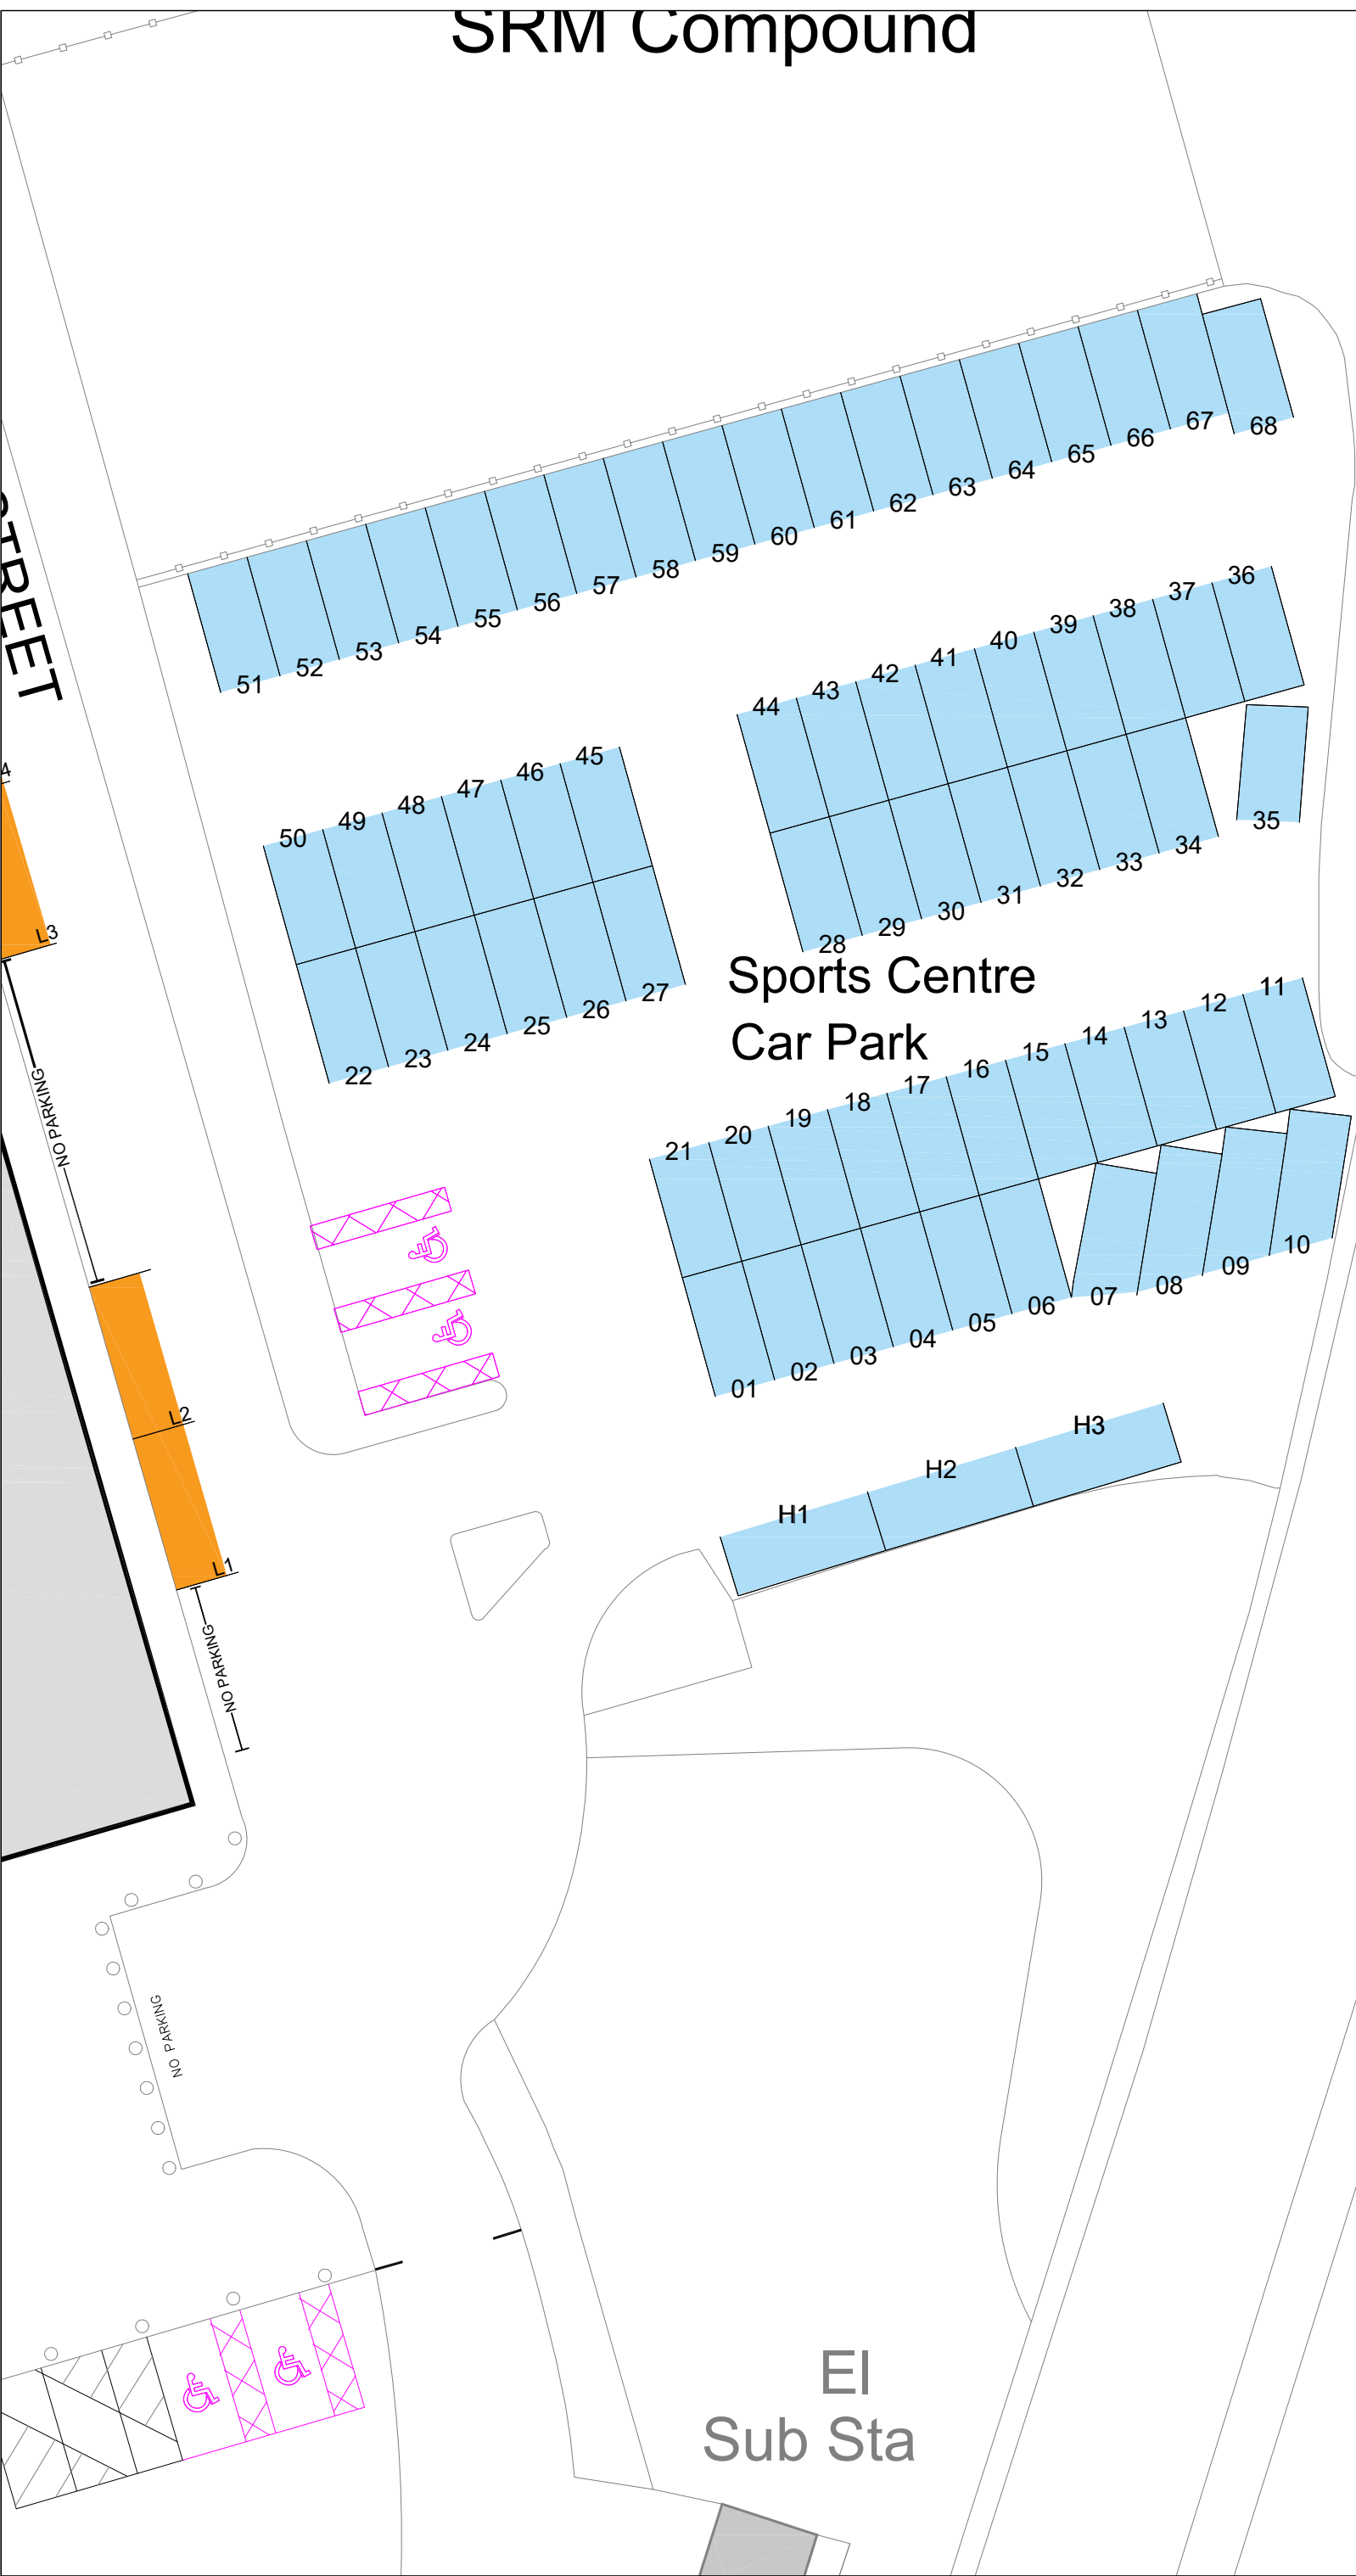

KEY:

VISITOR & TRANSITIONAL PARKING BAYS

HUNT & PARK SPACES

DISABLED PARKING BAYS

ENTERPRISE PARKING BAYS

EV

ELECTRIC PARKING BAYS

CONTRACTORS PARKING SPACES

DATE	DESCRIPTION	REV
13.08.18	Car Parking Arrangements	B
27.03.18	Car Parking Arrangements	A
30.05.18	New Bicycle Shelter NBD	

Northumbria University

NEWCASTLE

Campus Services

Pandon Building

Camden Street

Newcastle upon Tyne

NE1 8ST

Campus:

CITY CENTRE

Building:

Title:

O/S MAP LAYOUT

SPORTS CENTRE

CAR PARK

Scale:	Date: MARCH 2026
NTS	Drawn:
	Issued:
Project No:	
Drawing No:	
Rev:	
B	