














**FIRE EQUIPMENT**

-  FIRE ALARM CALL POINT/BREAK GLASS
-  FIRE ALARM CONTROL PANEL
-  FIRE ALARM INTERFACE PANEL
-  UNSWITCHED FUSE SPUR
-  JUNCTION BOX
-  FIRE ALARM SOUNDER
-  FIRE ALARM BELL
-  VISUAL WARNING DEVICE

**FIRE SIGNAGE**

-  FIRE EXIT SIGN
-  FIRE EXIT DIRECTIONAL SIGN
-  DOUBLE SIDED FIRE EXIT SIGN
-  FIRE ACTION NOTICE
-  ILLUMINATED FIRE EXIT SIGN

DATE	DESCRIPTION	REV
---	--	--





Campus Services  
 Pandon Building  
 Camden Street  
 Newcastle upon Tyne  
 NE1 8ST










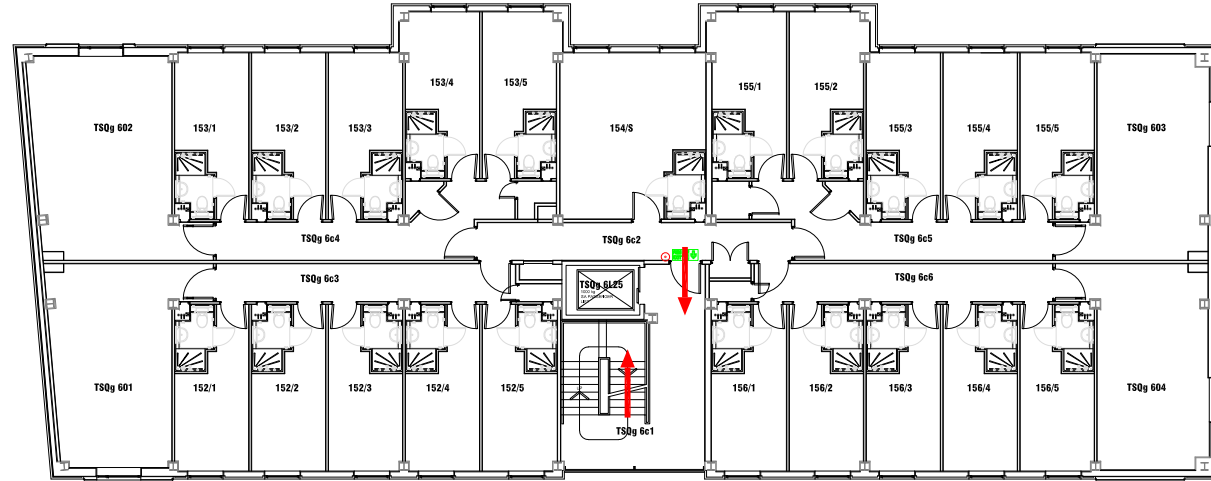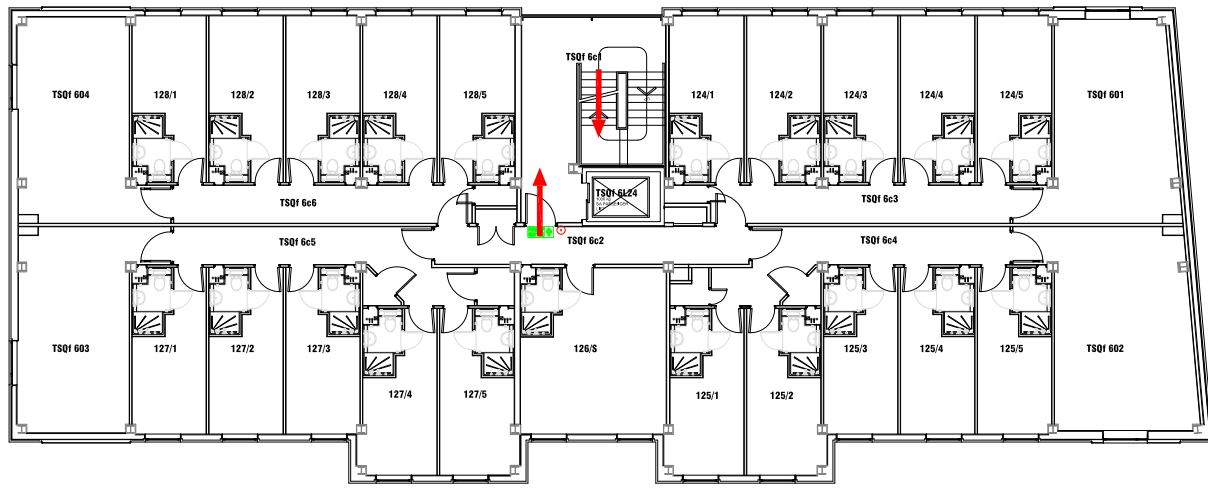



Campus: SATELLITE  
 Building: TRINITY SQUARE  
 Title: BLOCKS F & G  
 LEVEL 05

Scale:	Date: JULY 2019
NTS	Drawn:
	Issued:

 Project No:

Drawing No:	Rev:
-------------	------



- FIRE EQUIPMENT**
-  FIRE ALARM CALL POINT/BREAK GLASS
  -  FIRE ALARM CONTROL PANEL
  -  FIRE ALARM INTERFACE PANEL
  -  UNSWITCHED FUSE SPUR
  -  JUNCTION BOX
  -  FIRE ALARM SOUNDER
  -  FIRE ALARM BELL
  -  VISUAL WARNING DEVICE
- FIRE SIGNAGE**
-  FIRE EXIT SIGN
  -  FIRE EXIT DIRECTIONAL SIGN
  -  DOUBLE SIDED FIRE EXIT SIGN
  -  FIRE ACTION NOTICE
  -  ILLUMINATED FIRE EXIT SIGN

DATE	DESCRIPTION	REV
---	--	--





Campus Services  
 Pandon Building  
 Camden Street  
 Newcastle upon Tyne  
 NE1 8ST

Campus: SATELLITE  
 Building: TRINITY SQUARE  
 Title: BLOCKS F & G  
 LEVEL 06

Scale:	Date: JULY 2019
NTS	Drawn:
	Issued:

Project No:

Drawing No: Rev:

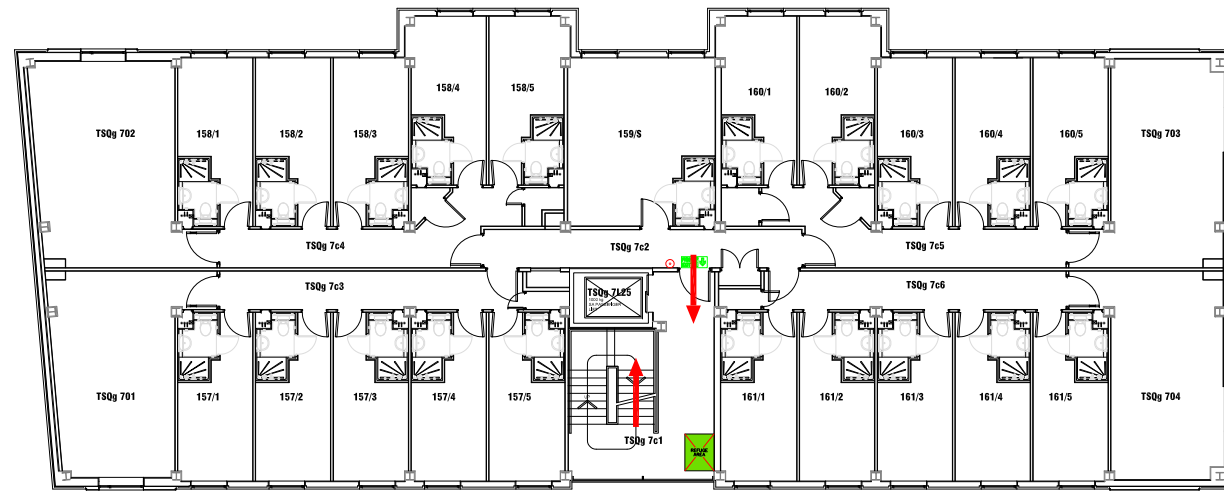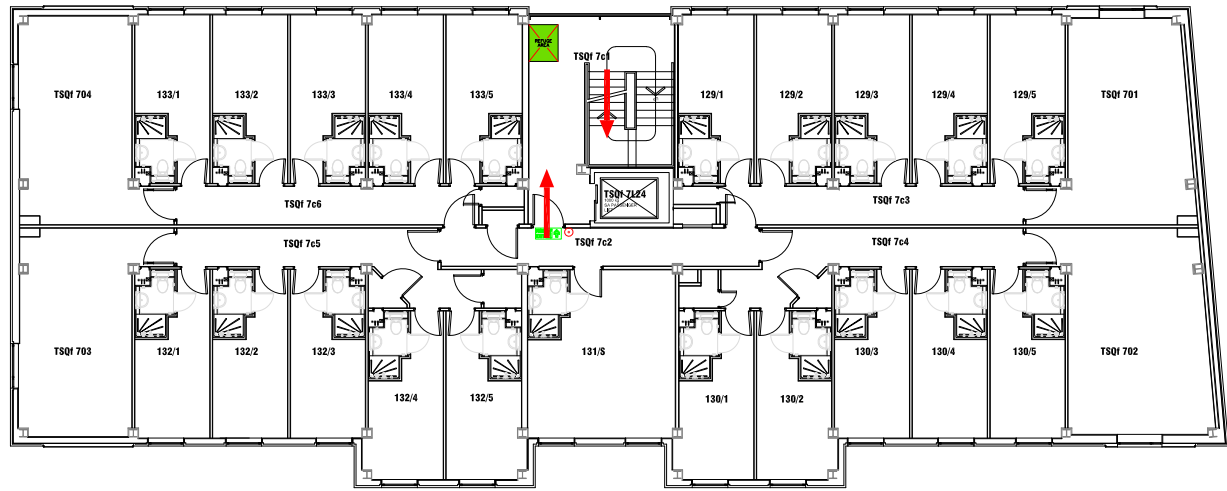

- FIRE EQUIPMENT**
- FIRE ALARM CALL POINT/BREAK GLASS
  - ACP FIRE ALARM CONTROL PANEL
  - INT FIRE ALARM INTERFACE PANEL
  - ▲ UNSWITCHED FUSE SPUR
  - JB JUNCTION BOX
  - SA FIRE ALARM SOUNDER
  - AB FIRE ALARM BELL
  - VD VISUAL WARNING DEVICE
- FIRE SIGNAGE**
- ESD FIRE EXIT SIGN
  - ESD FIRE EXIT DIRECTIONAL SIGN
  - ESD DOUBLE SIDED FIRE EXIT SIGN
  - EN FIRE ACTION NOTICE
  - ESD ILLUMINATED FIRE EXIT SIGN
- FIRE REFUGE**
- RA REFUGE AREA
  - RAE REFUGE AREA WITH EVACUATION CHAIR
  - EC EVACUATION CHAIR
  - CA CALL ASSISTANCE POINT

DATE	DESCRIPTION	REV
---	--	--





Campus Services  
 Pandon Building  
 Camden Street  
 Newcastle upon Tyne  
 NE1 8ST

Campus: SATELLITE  
 Building: TRINITY SQUARE  
 Title: BLOCKS F & G  
 LEVEL 07

Scale:	Date: JULY 2019
NTS	Drawn:
	Issued:

Project No:

Drawing No: Rev:

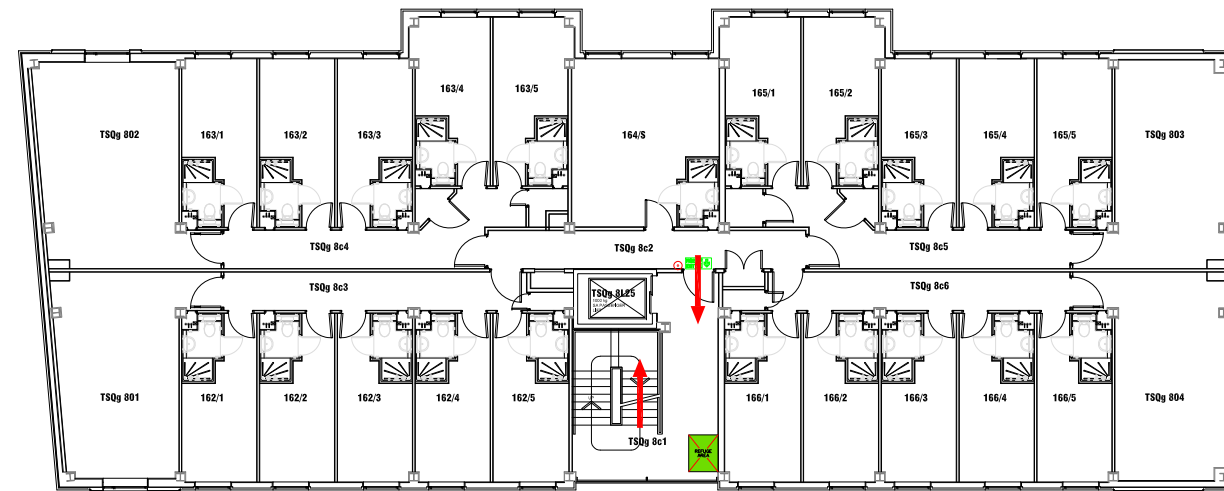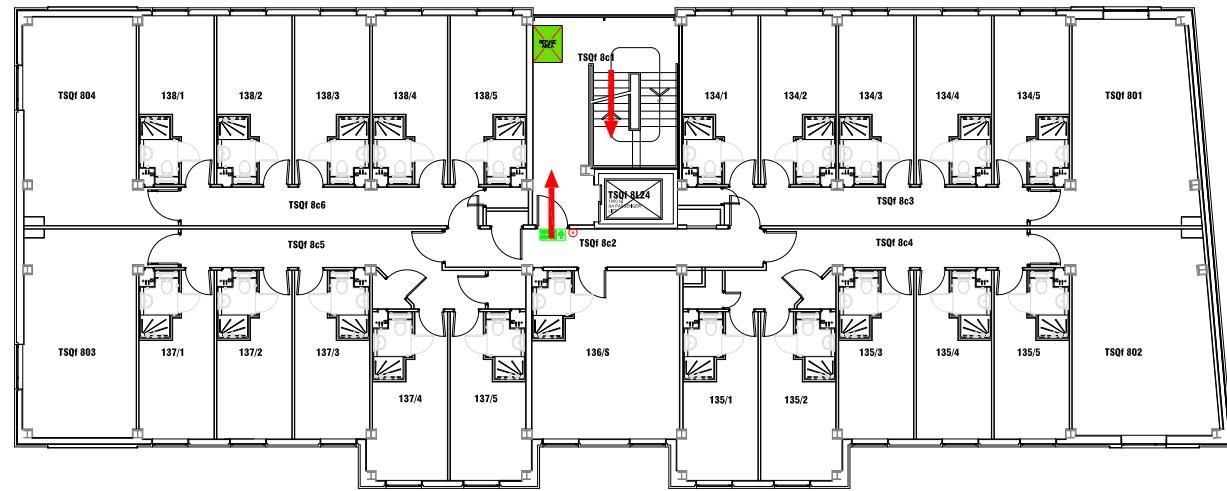

- FIRE EQUIPMENT**
- FIRE ALARM CALL POINT/BREAK GLASS
  - FIRE ALARM CONTROL PANEL
  - FIRE ALARM INTERFACE PANEL
  - UNSWITCHED FUSE SPUR
  - JUNCTION BOX
  - FIRE ALARM SOUNDER
  - FIRE ALARM BELL
  - VISUAL WARNING DEVICE
- FIRE SIGNAGE**
- FIRE EXIT SIGN
  - FIRE EXIT DIRECTIONAL SIGN
  - DOUBLE SIDED FIRE EXIT SIGN
  - FIRE ACTION NOTICE
  - ILLUMINATED FIRE EXIT SIGN
- FIRE REFUGE**
- REFUGE AREA
  - REFUGE AREA WITH EVACUATION CHAIR
  - EVACUATION CHAIR
  - CALL ASSISTANCE POINT

DATE	DESCRIPTION	REV
---	--	--





Campus Services  
 Pandon Building  
 Camden Street  
 Newcastle upon Tyne  
 NE1 8ST

Campus: SATELLITE  
 Building: TRINITY SQUARE  
 Title: BLOCKS F & G  
 LEVEL 08

Scale:	Date: JULY 2019
NTS	Drawn:
	Issued:

Project No:

Drawing No:	Rev:
-------------	------

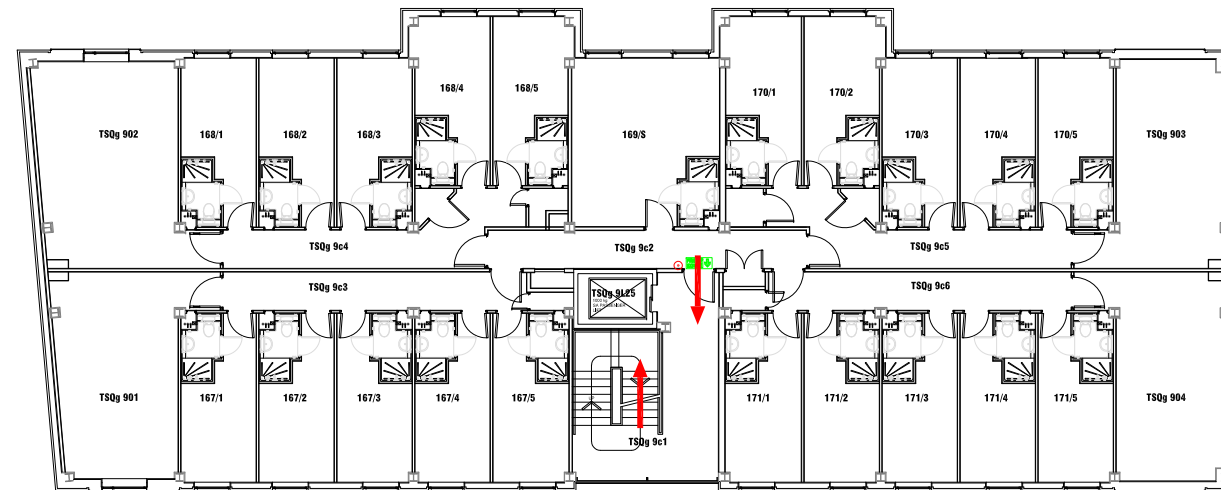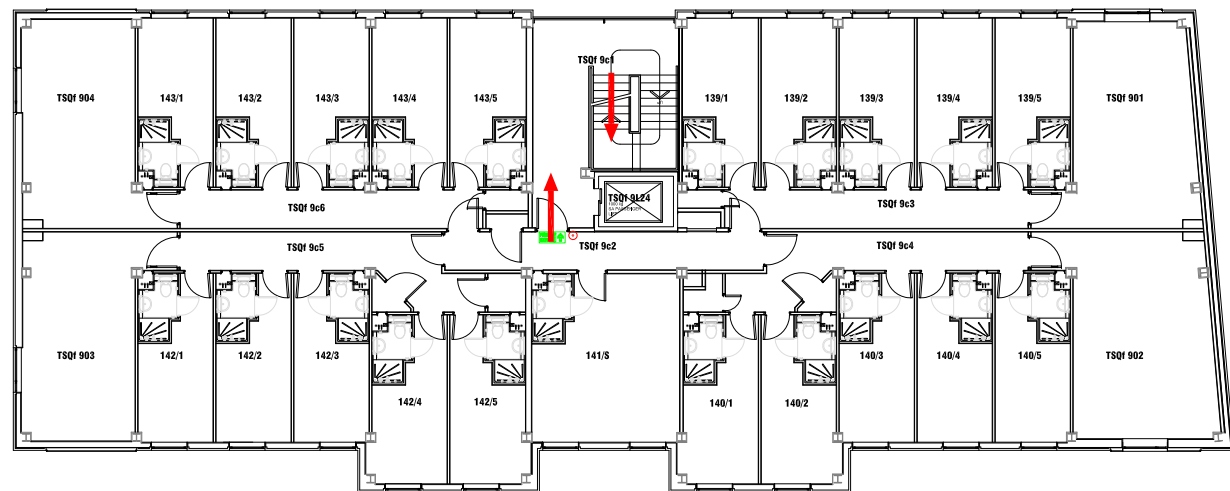

- FIRE EQUIPMENT**
- FIRE ALARM CALL POINT/BREAK GLASS
  - FIRE ALARM CONTROL PANEL
  - FIRE ALARM INTERFACE PANEL
  - UNSWITCHED FUSE SPUR
  - JUNCTION BOX
  - FIRE ALARM SOUNDER
  - FIRE ALARM BELL
  - VISUAL WARNING DEVICE
- FIRE SIGNAGE**
- FIRE EXIT SIGN
  - FIRE EXIT DIRECTIONAL SIGN
  - DOUBLE SIDED FIRE EXIT SIGN
  - FIRE ACTION NOTICE
  - ILLUMINATED FIRE EXIT SIGN

DATE	DESCRIPTION	REV
---	--	--





Campus Services  
 Pandon Building  
 Camden Street  
 Newcastle upon Tyne  
 NE1 8ST

Campus: SATELLITE  
 Building: TRINITY SQUARE  
 Title: BLOCKS F & G  
 LEVEL 09







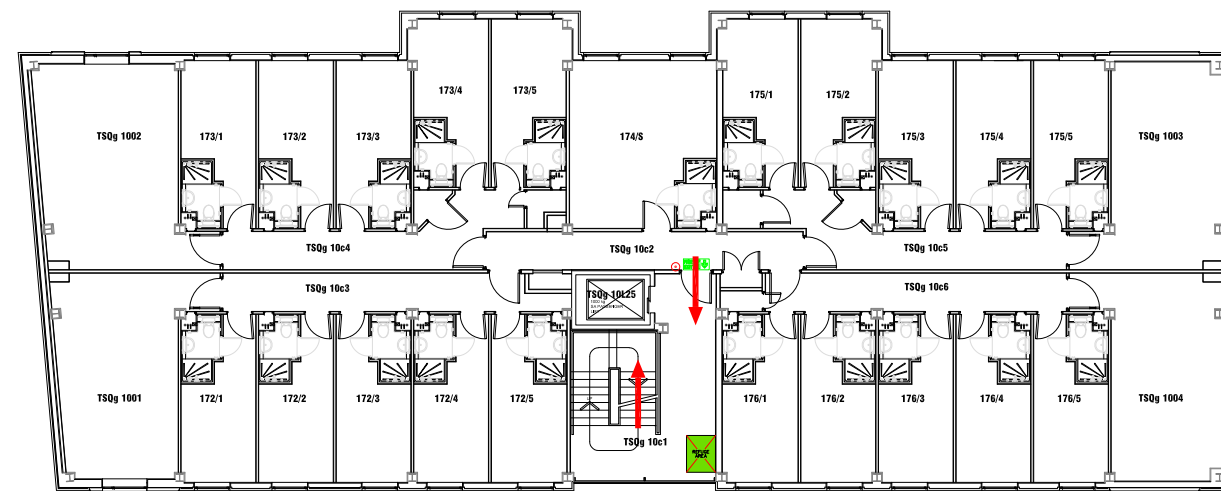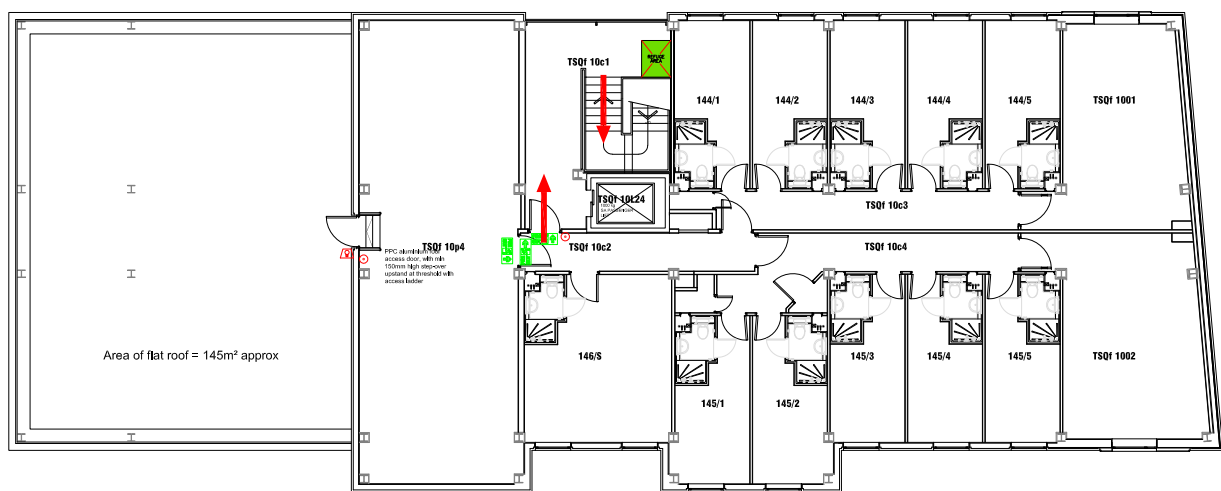

Scale:	Date: JULY 2019
NTS	Drawn:
	Issued:

Project No:






Drawing No: Rev:







**FIRE EQUIPMENT**

-  FIRE ALARM CALL POINT/BREAK GLASS
-  FIRE ALARM CONTROL PANEL
-  FIRE ALARM INTERFACE PANEL
-  UNSWITCHED FUSE SPUR
-  JUNCTION BOX
-  FIRE ALARM SOUNDER
-  FIRE ALARM BELL
-  VISUAL WARNING DEVICE

**FIRE SIGNAGE**

-  FIRE EXIT SIGN
-  FIRE EXIT DIRECTIONAL SIGN
-  DOUBLE SIDED FIRE EXIT SIGN
-  FIRE ACTION NOTICE
-  ILLUMINATED FIRE EXIT SIGN

**FIRE REFUGE**

-  REFUGE AREA
-  REFUGE AREA WITH EVACUATION CHAIR
-  EVACUATION CHAIR
-  CALL ASSISTANCE POINT

DATE	DESCRIPTION	REV
---	---	---



**Northumbria University**  
NEWCASTLE


Campus Services  
Pandon Building  
Camden Street  
Newcastle upon Tyne  
NE1 8ST

Campus: SATELLITE  
Building: TRINITY SQUARE  
Title: BLOCKS F & G  
LEVEL 10







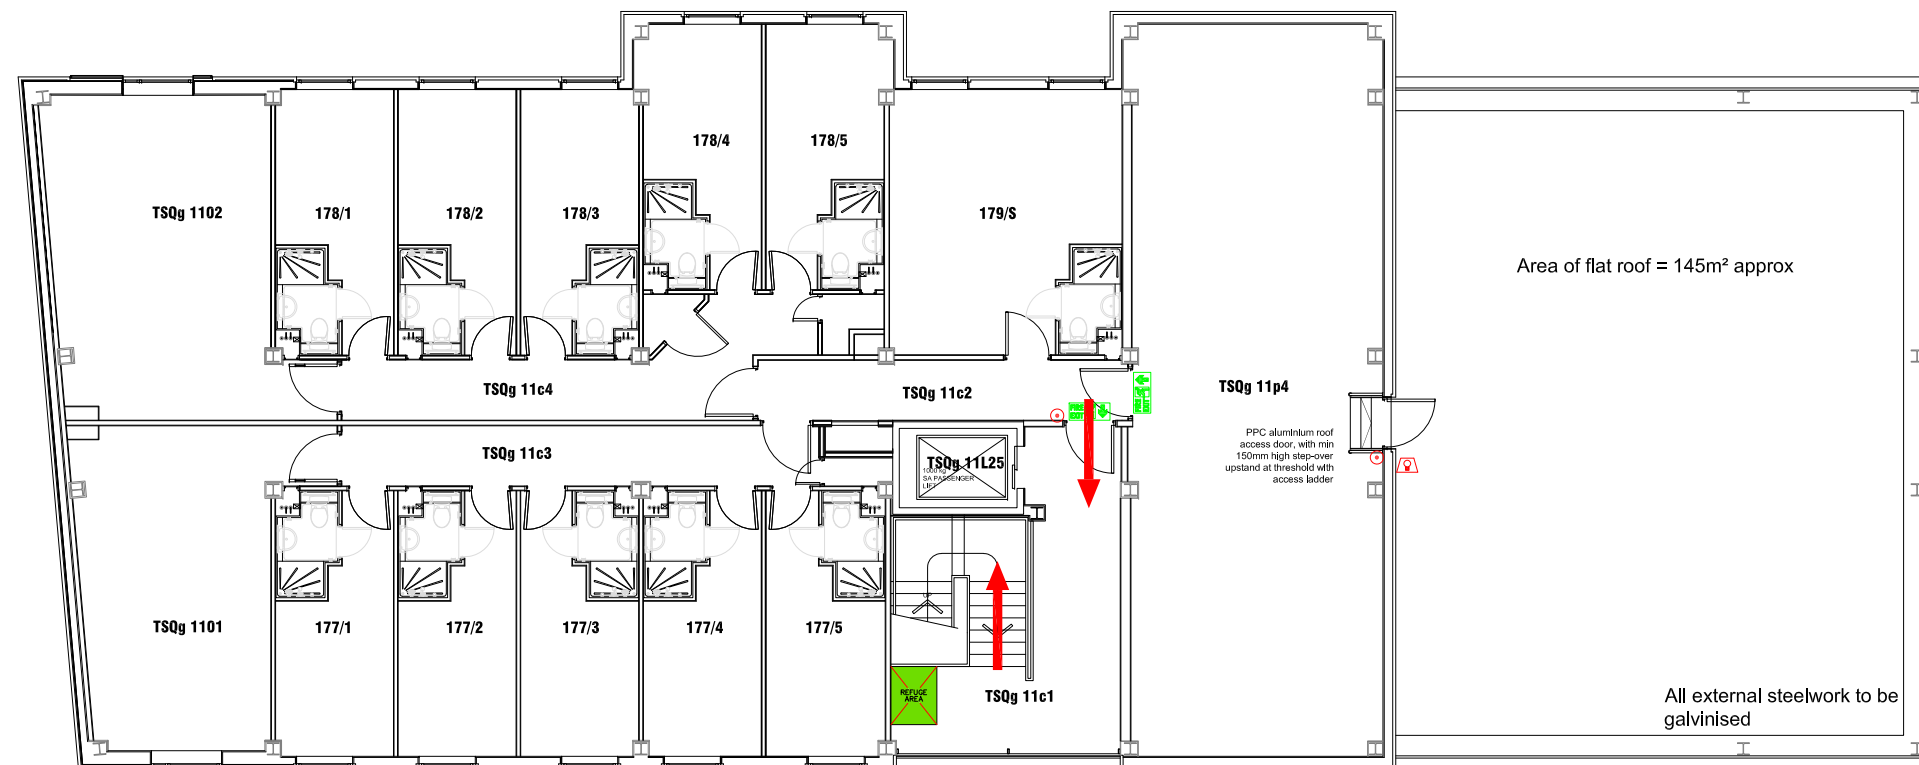

Scale:	Date: JULY 2019
NTS	Drawn:
	Issued:

Project No:






Drawing No: Rev:






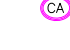
**FIRE EQUIPMENT**

-  FIRE ALARM CALL POINT/BREAK GLASS
-  FIRE ALARM CONTROL PANEL
-  FIRE ALARM INTERFACE PANEL
-  UNSWITCHED FUSE SPUR
-  JUNCTION BOX
-  FIRE ALARM SOUNDER
-  FIRE ALARM BELL
-  VISUAL WARNING DEVICE

**FIRE SIGNAGE**

-  FIRE EXIT SIGN
-  FIRE EXIT DIRECTIONAL SIGN
-  DOUBLE SIDED FIRE EXIT SIGN
-  FIRE ACTION NOTICE
-  ILLUMINATED FIRE EXIT SIGN

**FIRE REFUGE**

-  REFUGE AREA
-  REFUGE AREA WITH EVACUATION CHAIR
-  EVACUATION CHAIR
-  CALL ASSISTANCE POINT

DATE	DESCRIPTION	REV
---	--	--



**Northumbria University**  
NEWCASTLE

Campus Services  
Pandon Building  
Camden Street  
Newcastle upon Tyne  
NE1 8ST

Campus: SATELLITE  
Building: TRINITY SQUARE  
Title: BLOCKS F & G  
LEVEL 11

Scale:	Date: JULY 2019
NTS	Drawn:
	Issued:

Project No:

Drawing No: Rev: